

Multnomah County Official Records
C Swick, Deputy Clerk

2011-049435



\$41.00

00825868201100494350030033


04/26/2011 11:20:45 AM

2R-ORDINANC
\$15.00 \$11.00 \$15.00

Cnt=1 Stn=10 RECCASH1

CITY OF PORTLAND
Office of the City Auditor
1221 SW Fourth Avenue, Room 140
Portland, OR 97204-1900

I hereby certify this Ordinance No. 183862 to be a complete and exact copy of the original as the same appears on file and of record in my office and in my care and custody on March 18, 2011.

LaVonne Griffin-Valade
Auditor of the City of Portland
By 
Deputy

ORDINANCE No. 183862

Designate a parcel of City owned property located at SE Lafayette St east of SE 74th Ave as public right-of-way and assign it to the Bureau of Transportation (Ordinance)

The City of Portland ordains:

Section 1. The Council finds:

1. The City of Portland owns property located at SE Lafayette Street east of SE 74th Avenue, also referenced as 1S2E08DB tax lot 5500.
2. The property was acquired from the Oregon Department of Transportation in a Relinquishment Deed recorded as Document No. 2009-007333, Multnomah County Deed Records.
3. The property is currently undeveloped and is needed for future street improvements. The improvements are in the public's best interest and are in accordance with the Transportation System Plan of furthering the street connectivity goals; and therefore should be designated and assigned as public right of way.
4. There is no cost involved in the transfer of this property to public street right of way.

NOW, THEREFORE, the Council directs:

- a. The following described City property is hereby designated as public right-of-way and assigned to the Bureau of Transportation:

A parcel of land situated in the southeast one-quarter of Section 8, T1S R2E, W.M., in the City of Portland, County of Multnomah, State of Oregon, said parcel being described in Document No. 2009-007333, recorded January 21, 2009, Multnomah County Deed Records as depicted on Exhibit A attached hereto.

- b. That the Auditor shall return a certified copy of this Ordinance to the Right or Way Acquisition Section, Bureau of Transportation, for recording in the Multnomah County Deed Records; Right of Way Acquisition shall return the original recorded Ordinance to the Auditor.

Passed by the Council, JUN 09 2010

Mayor Sam Adams
Prepared by: Dee A. Walker
Date Prepared: April 9, 2010
RWA File No. 7075

LaVonne Griffin-Valade

Auditor of the City of Portland


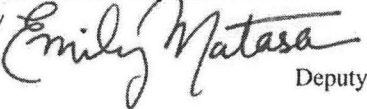
By  Deputy

Exhibit A

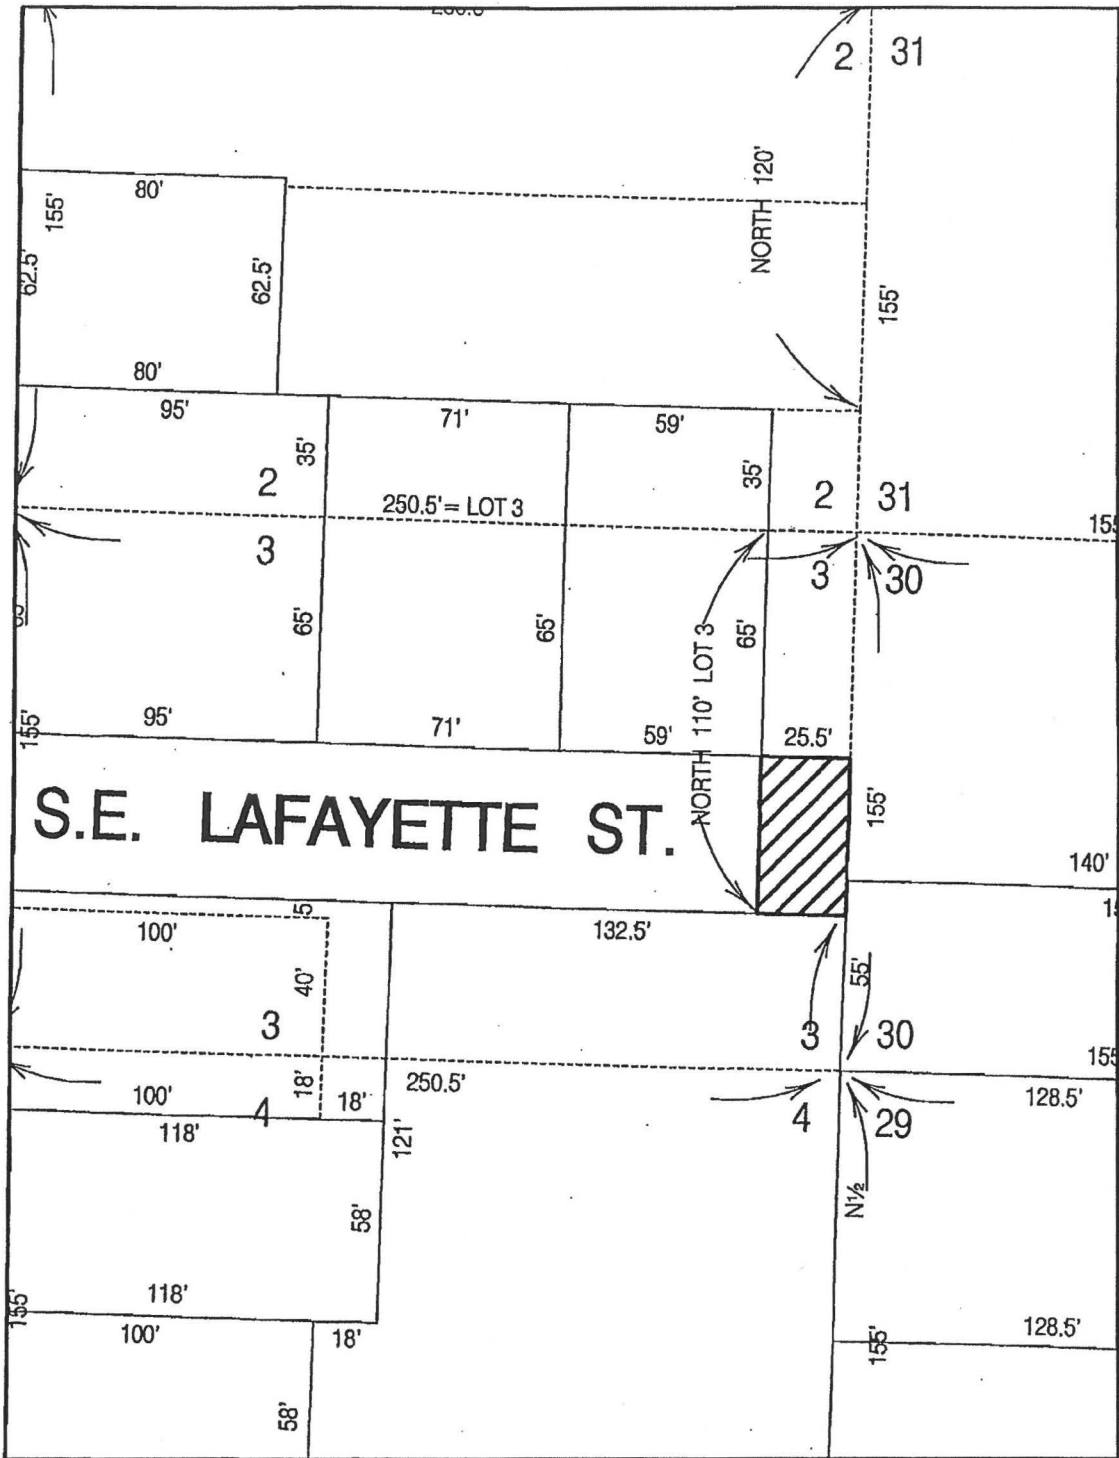

S.E. LAFAYETTE ST.

SE LAFAYETTE STREET EAST OF SE 74TH AVENUE

Legal: A portion of Lot 3, "Essex Park"

Grantor: City of Portland

R/W: 7075 ¼ Section: 3438 Section: 1S2E08DB



Designate and Assign Area



Scale: 1" = 50'