


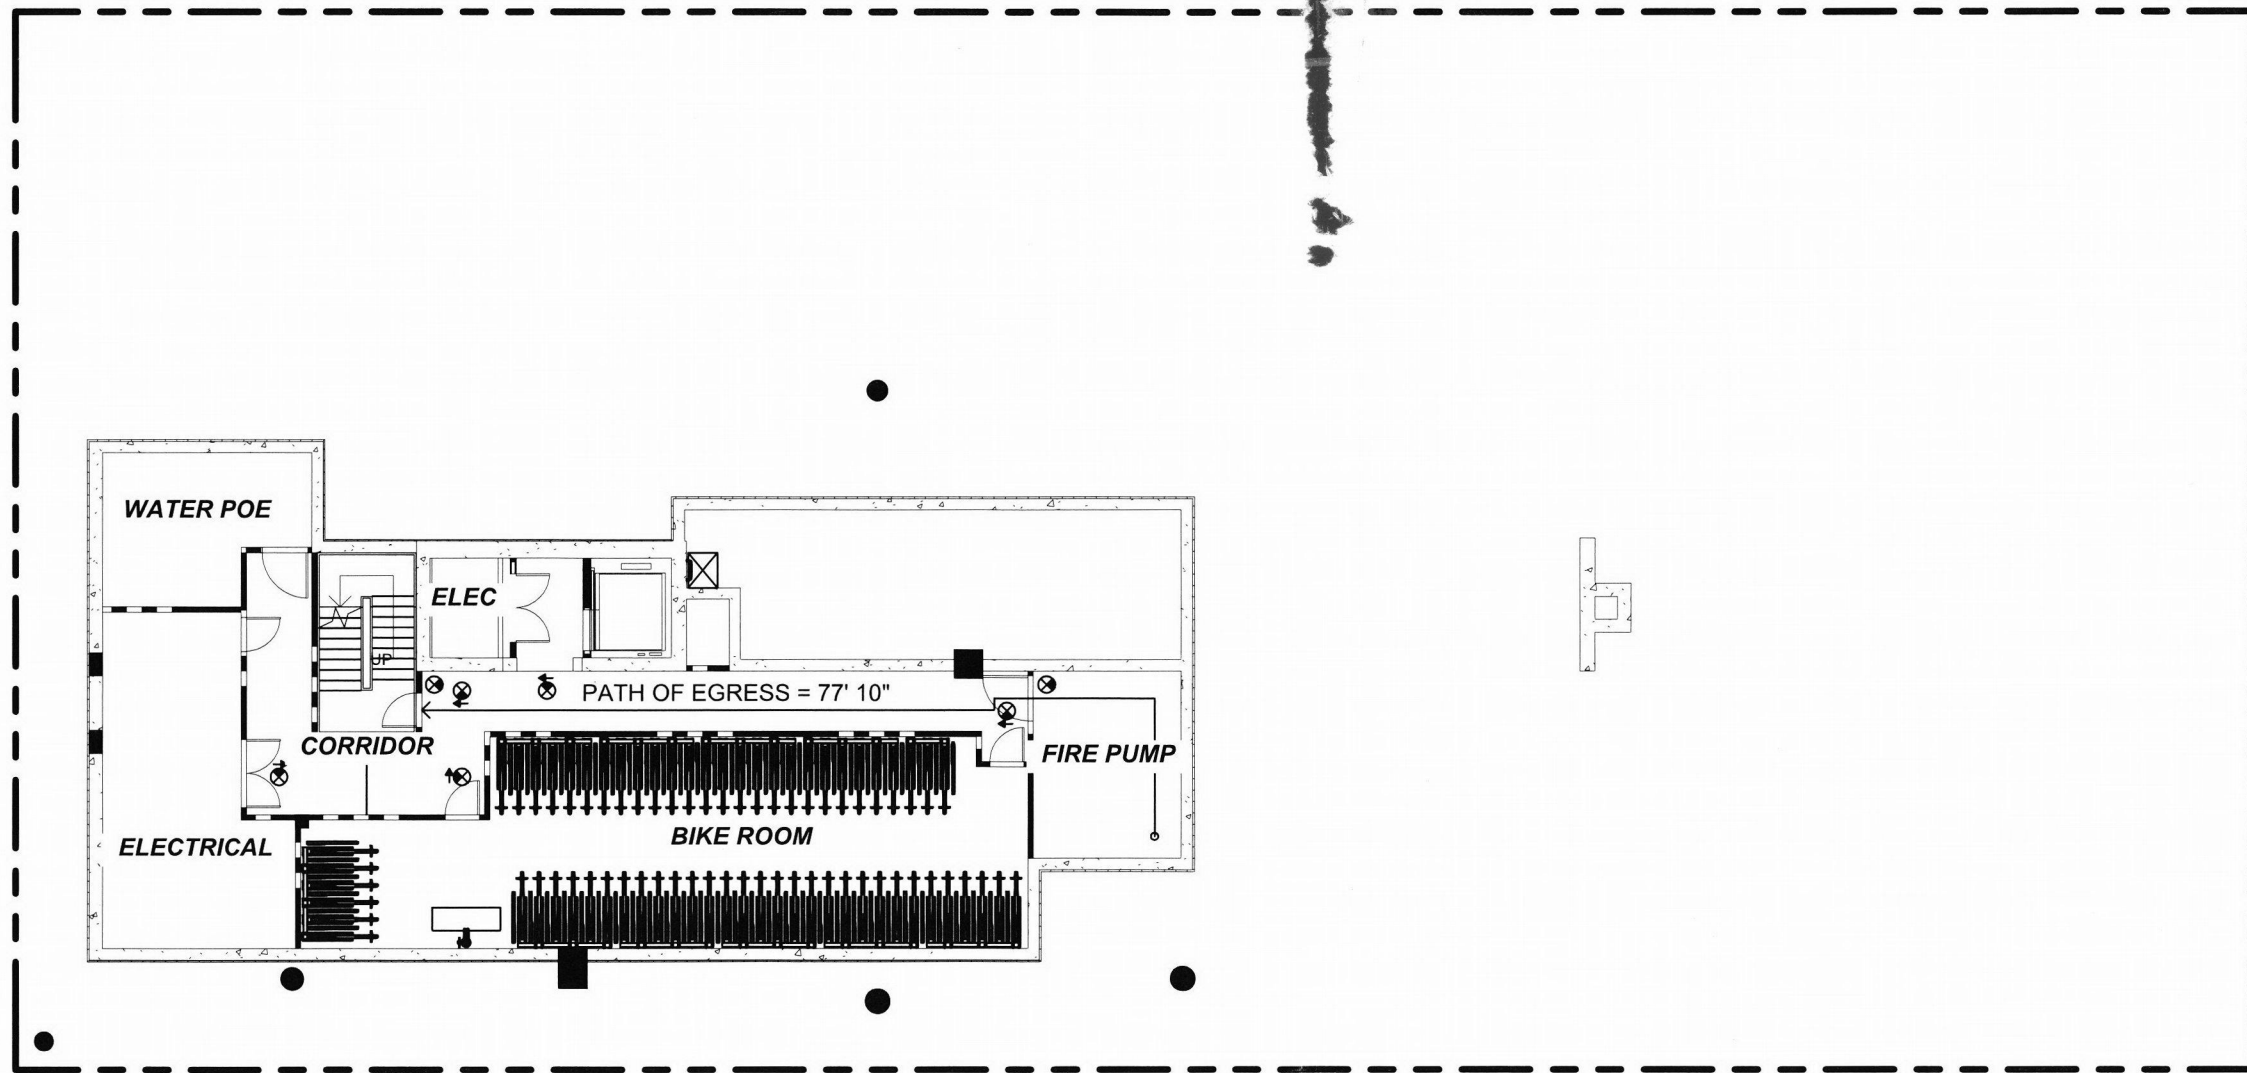

**TYPE S-1
(70 Occ)**

Moderate-hazard storage
13922 SF
1 Occ/ 200 SF
Exit width req'd = 14"
Exit width provided
(36" X 1-Exits) = 36"

**TYPE S-2
(1 Occ)**

Low-hazard storage
215 SF
1 Occ/ 200 SF
Exit width req'd = 0.2"
Exit width provided
(36" X 1-Exits) = 36"

1 BASEMENT LEVEL - DRAFT EVACUATION PLAN

SCALE: 1/16" = 1'-0"




GRAND AVENUE APARTMENTS

1010 NE GRAND AVE. PORTLAND, OR 97232

SUPPLEMENTAL FIRE REVIEW PLANS - SCAN-17-204627-00

URS

ARCHITECTS
720 NW Davis PH: 503.211.1121
Suite 300 FX: 503.211.2077
Portland OR 97209 www.ursarchitects.com
Copyright © 2017

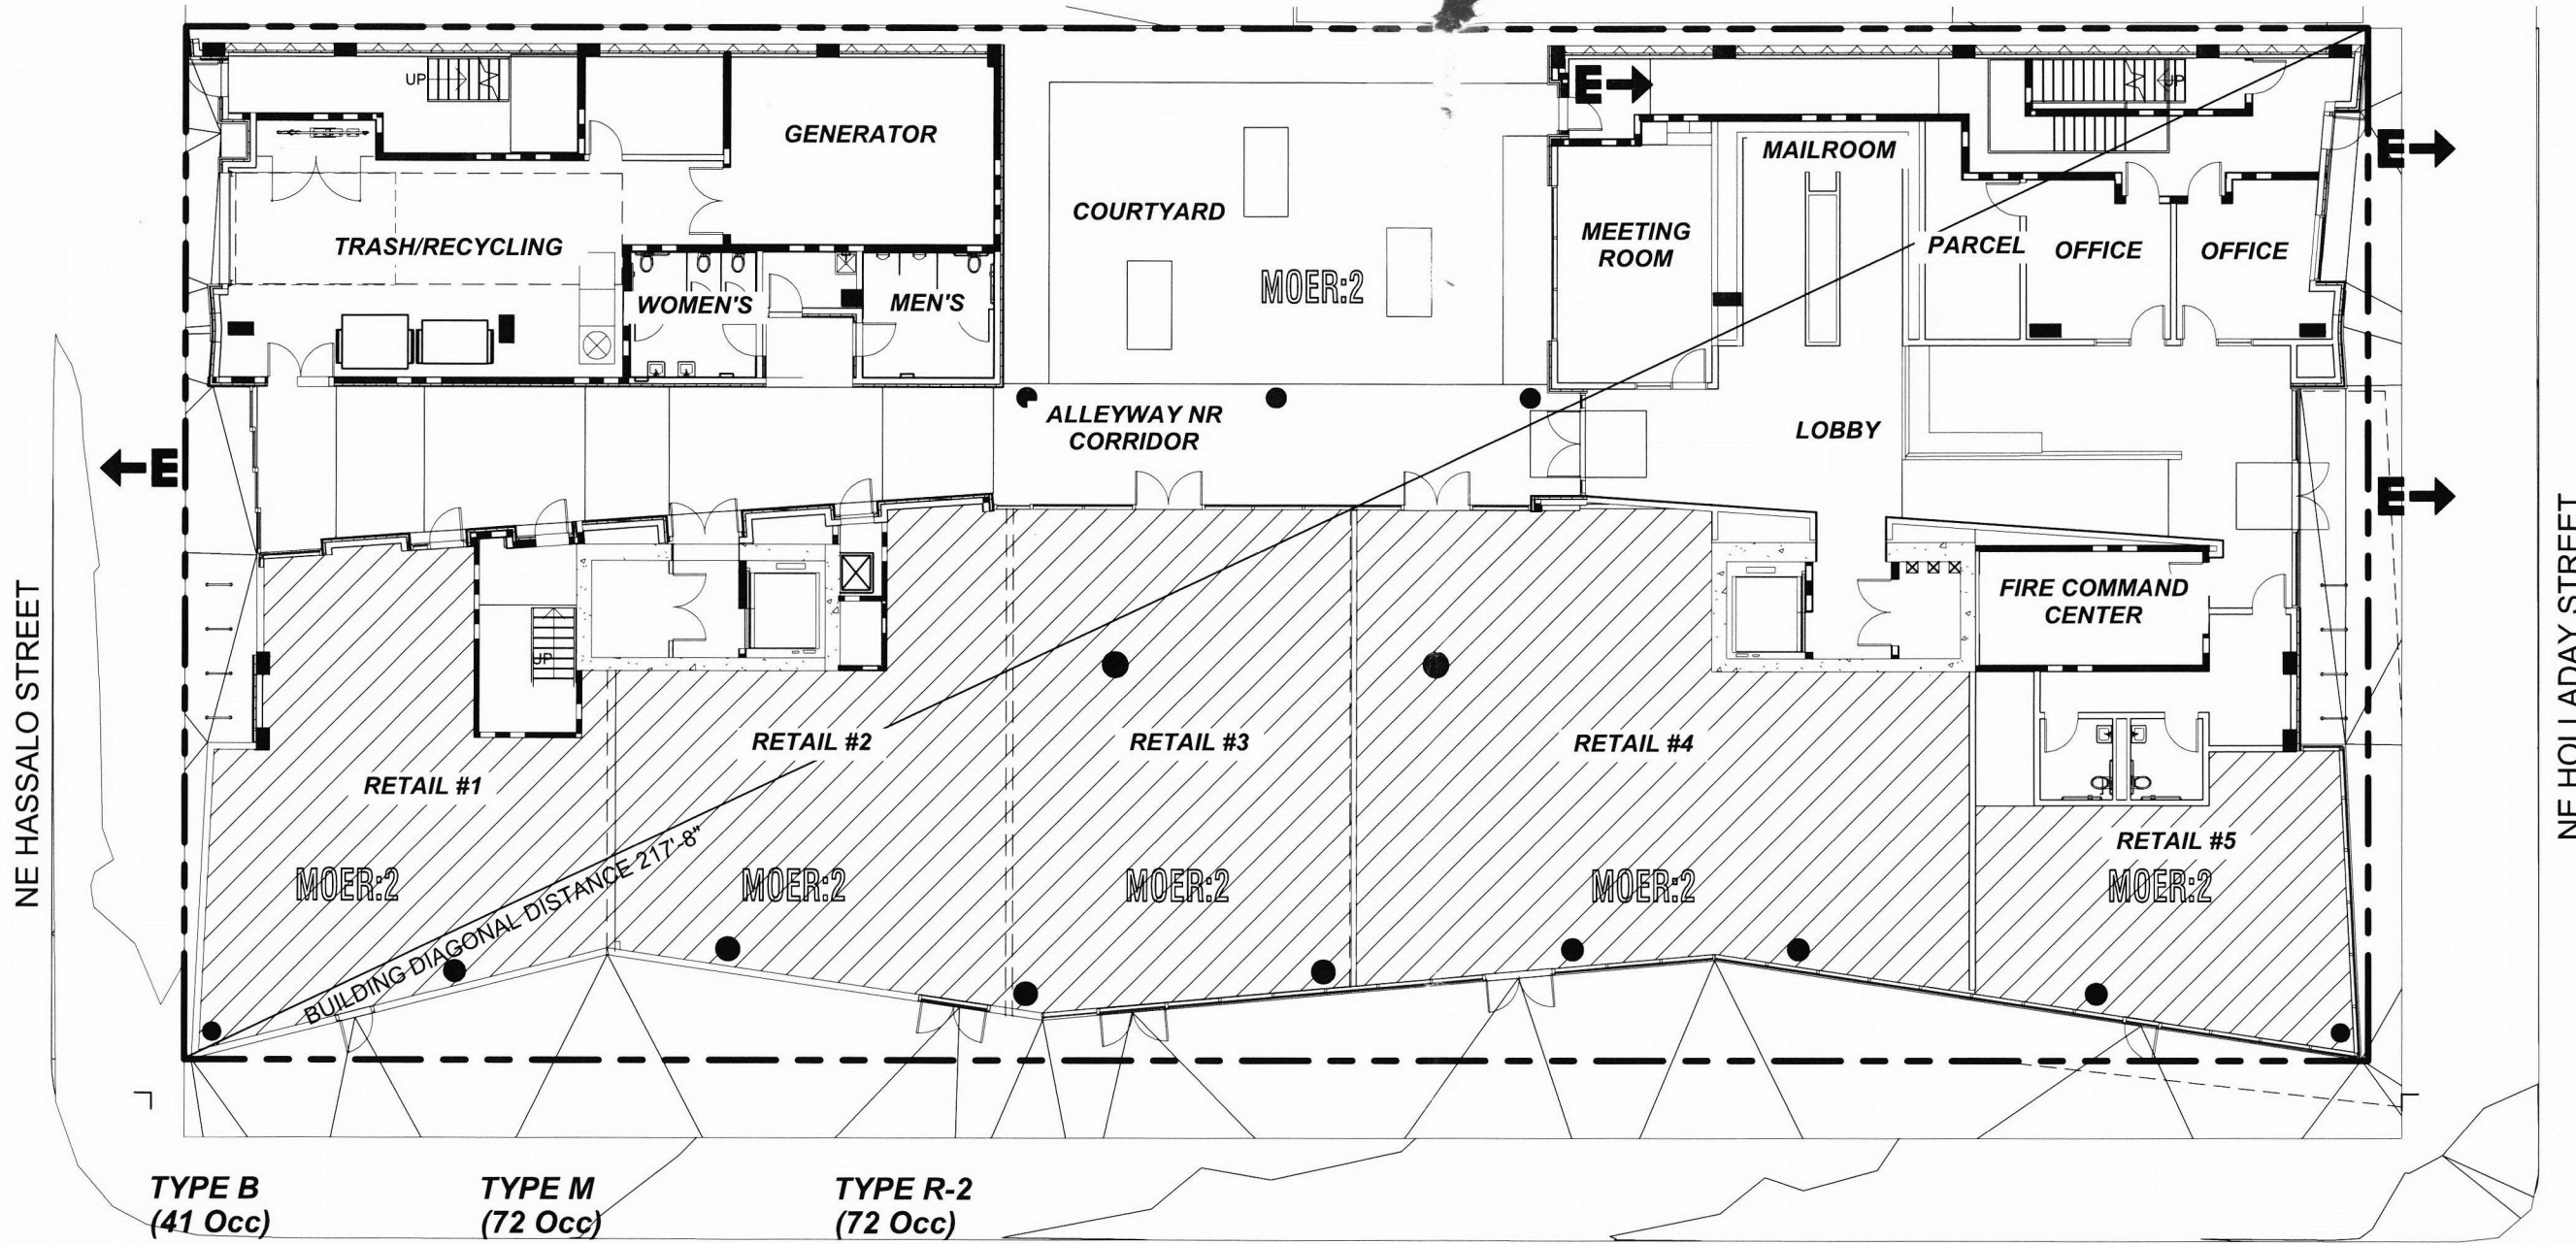

**TYPE B
(41 Occ)**

Business
606 SF
1 Occ/ 15 SF
Exit width req'd = 8.2"
Exit width provided
(36" X 1-Exits) = 36"

**TYPE M
(72 Occ)**

Mercantile
14286 SF
1 Occ/ 200 SF
Exit width req'd = 14"
Exit width provided
(36" X 2-Exits) = 72"

**TYPE R-2
(72 Occ)**

Residential
14286 SF
1 Occ/ 200 SF
Exit width req'd = 14"
Exit width provided
(36" X 2-Exits) = 72"


Max Travel Distance = 133' 6"

1 LEVEL 1 - DRAFT EVACUATION PLAN

SCALE: 1/16" = 1'-0"



GRAND AVENUE APARTMENTS
1010 NE GRAND AVE. PORTLAND, OR 97232

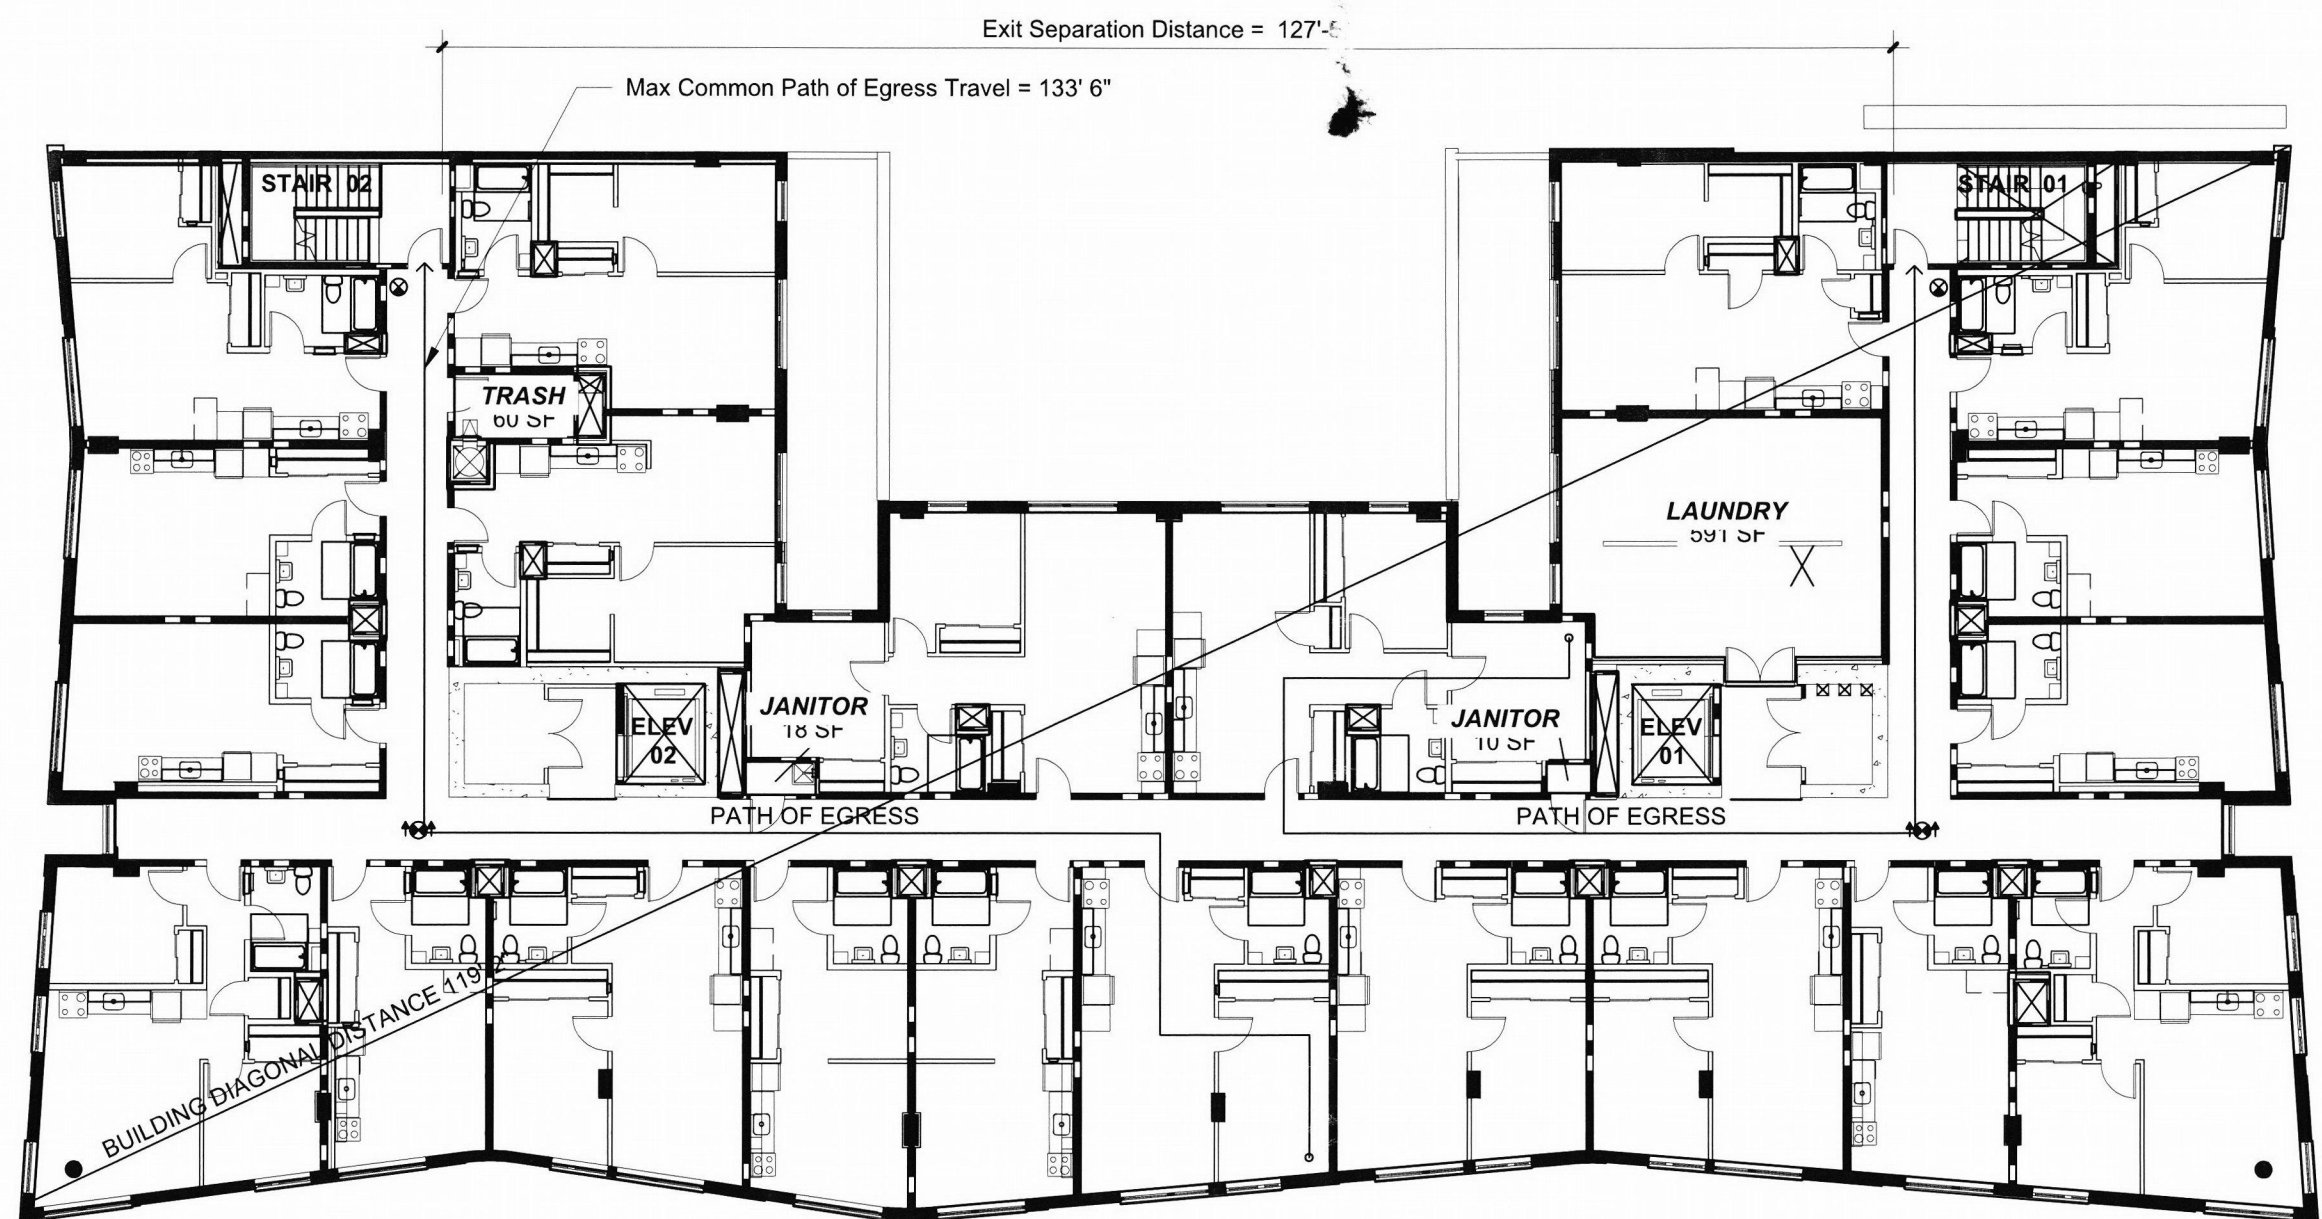

TYPE R-2
(70 Occ)
Residential
 13922 SF
 1 Occ/ 200 SF
 Exit width req'd = 14"
 Exit width provided
 (36" X 2-Exits) = 72"

TYPE S-2
(2 Occ)
Accessory
 473 SF
 1 Occ/ 300 SF
 Exit width req'd = 0.4"
 Exit width provided
 (36" X 2-Exits) = 72"

Max Travel Distance = 133' 6"

1 LEVEL 2 - DRAFT EVACUATION PLAN


SCALE: 1/16" = 1'-0"



GRAND AVENUE APARTMENTS

1010 NE GRAND AVE. PORTLAND, OR 97232

URS
 ARCHITECTS
 720 NW Davis PH: 503.211.1121
 Suite 300 FX: 503.211.2077
 Portland OR 97209 www.ursarchitects.com
 Copyright © 2017

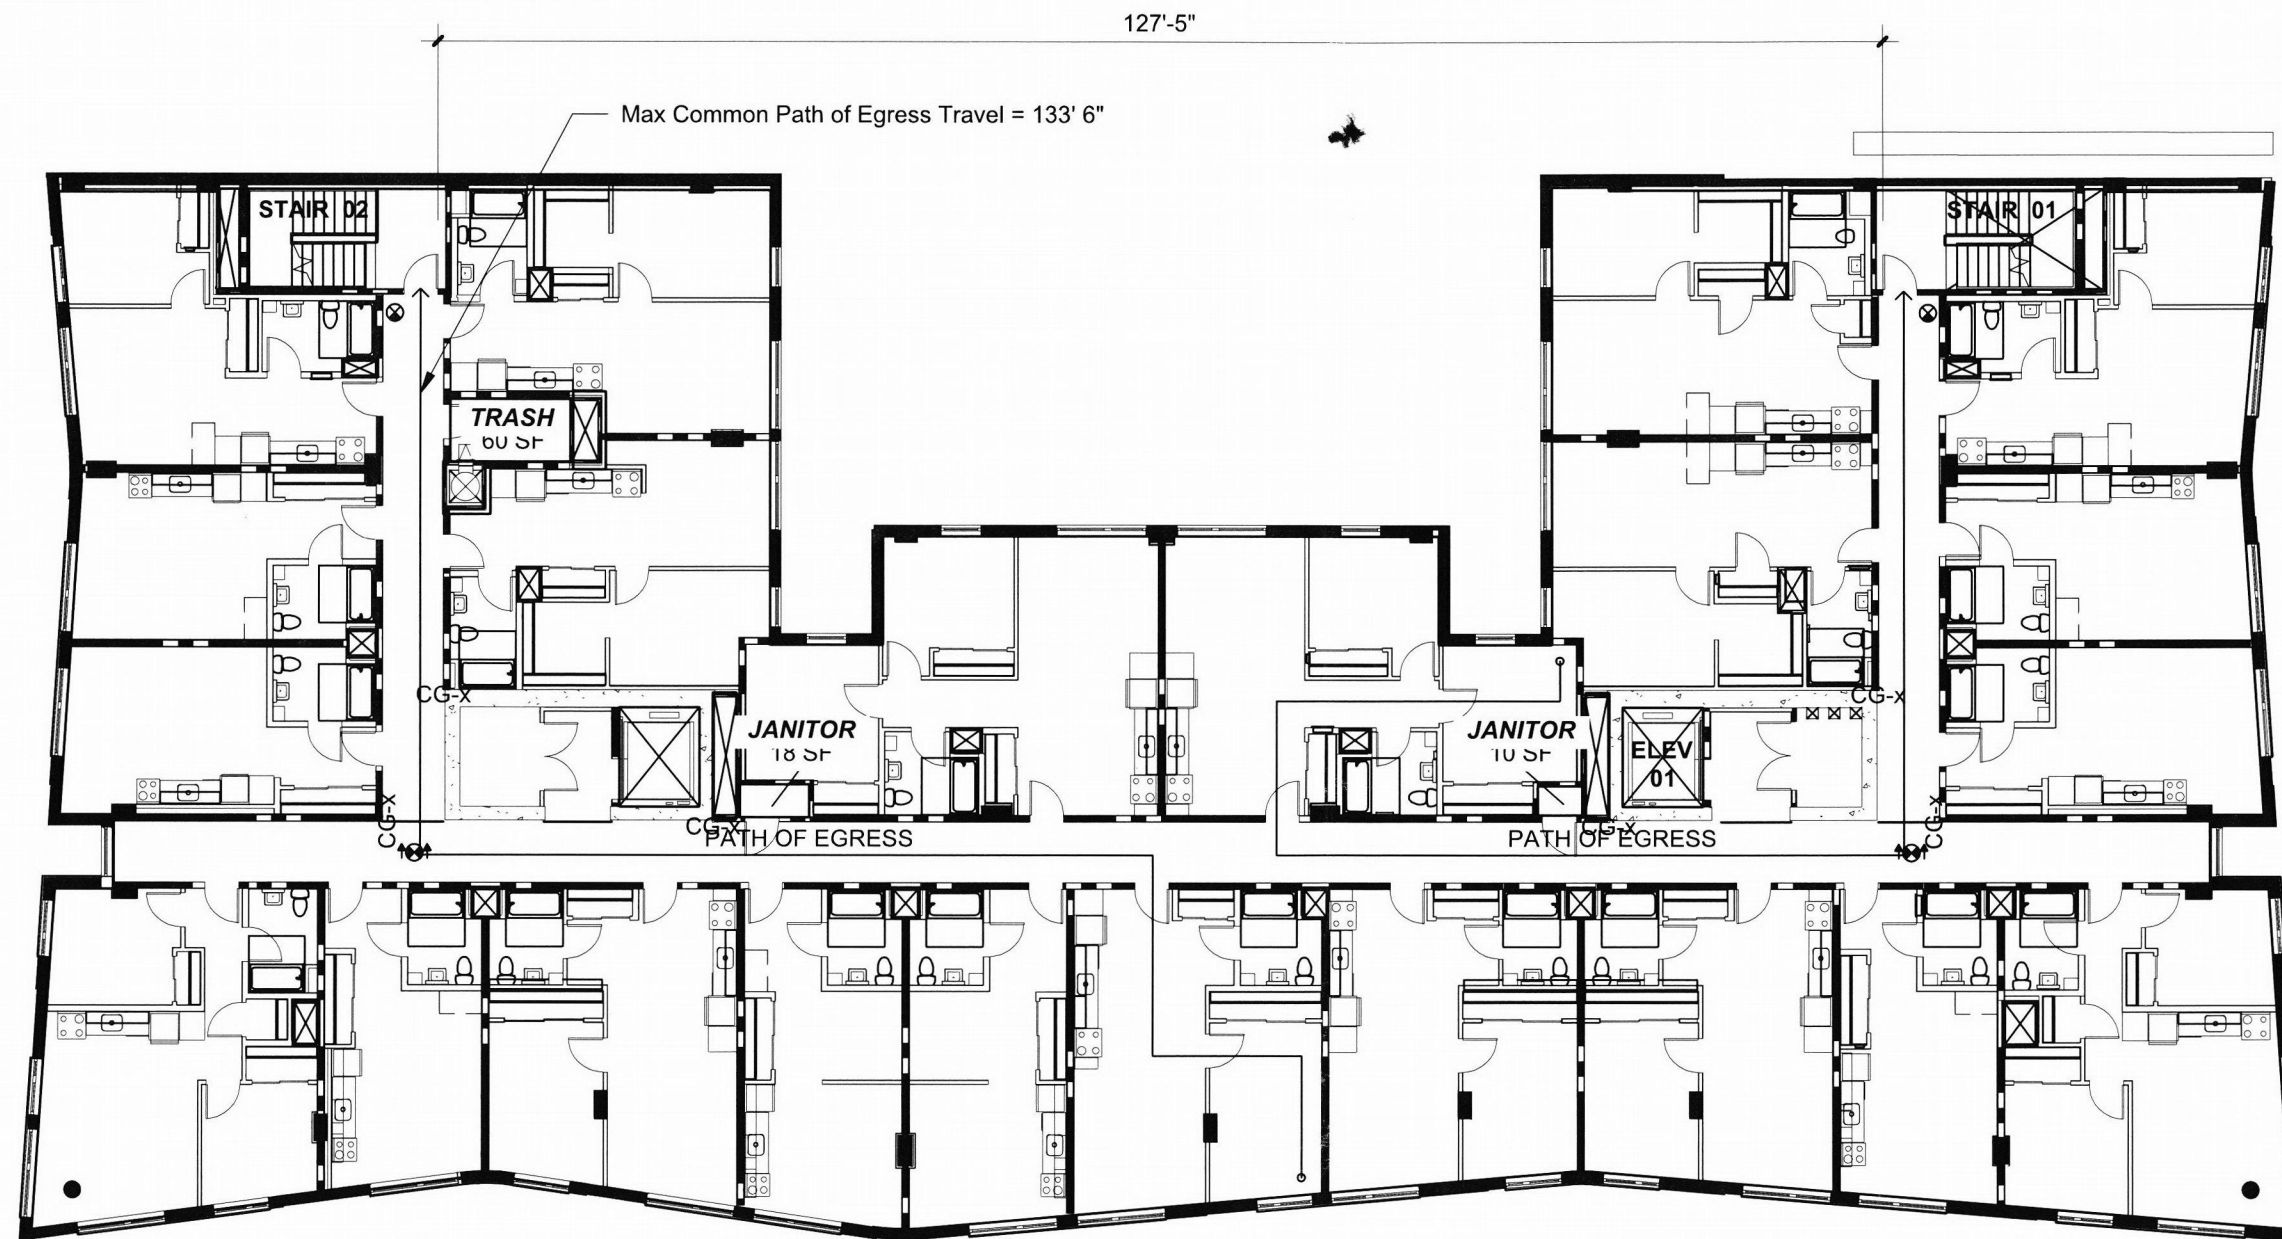

**TYPE R-2
(72 Occ)**

Residential
14286 SF
1 Occ/ 200 SF
Exit width req'd = 14"
Exit width provided
(36" X 2-Exits) = 72"


**TYPE S-2
(1 Occ)**

Accessory
88 SF
1 Occ/ 300 SF
Exit width req'd = 0.4"
Exit width provided
(36" X 2-Exits) = 72"


Max Travel Distance = 133' 6"

1 LEVEL 3 - DRAFT EVACUATION PLAN

SCALE: 1/16" = 1'-0"

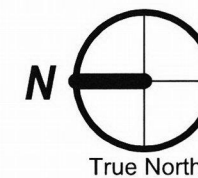

GRAND AVENUE APARTMENTS
1010 NE GRAND AVE. PORTLAND, OR 97232

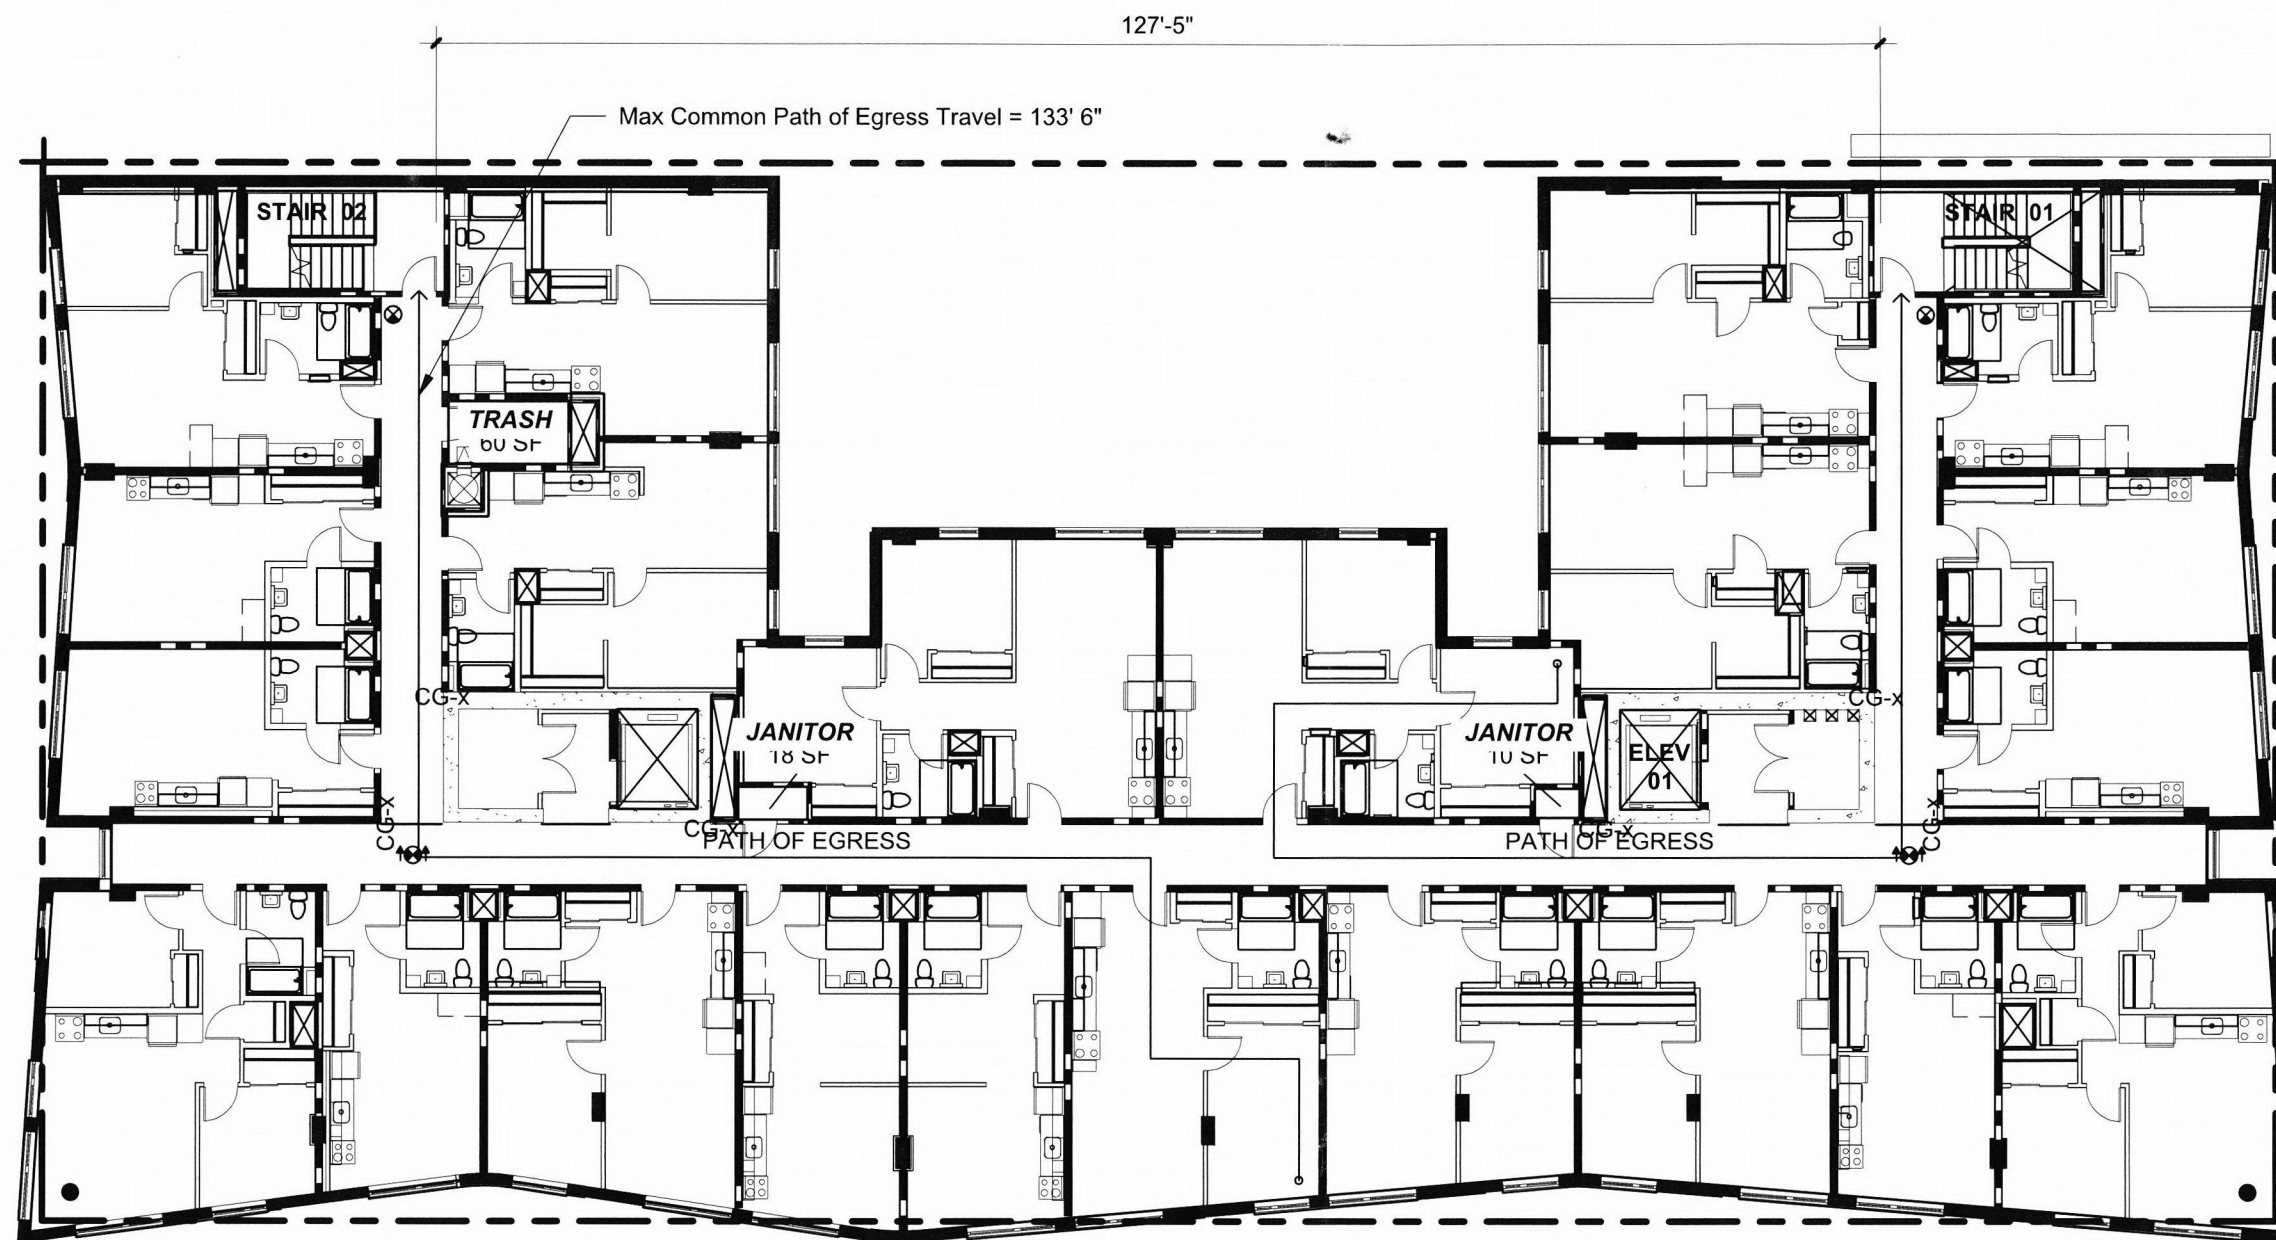

**TYPE R-2
(72 Occ)**

Residential
14286 SF
1 Occ/ 200 SF
Exit width req'd = 14"
Exit width provided
(36" X 2-Exits) = 72"


**TYPE S-2
(1 Occ)**

Accessory
88 SF
1 Occ/ 300 SF
Exit width req'd = 0.4"
Exit width provided
(36" X 2-Exits) = 72"

Max Travel Distance = 133' 6"


1 LEVEL 4 - DRAFT EVACUATION PLAN

SCALE: 1/16" = 1'-0"

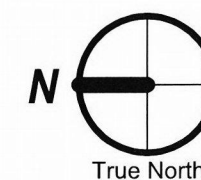

GRAND AVENUE APARTMENTS
1010 NE GRAND AVE. PORTLAND, OR 97232

URS
ARCHITECTS
720 NW Davis PH: 503.211.1121
Suite 300 FX: 503.211.2077
Portland OR 97209 www.ursarchitects.com
Copyright © 2017

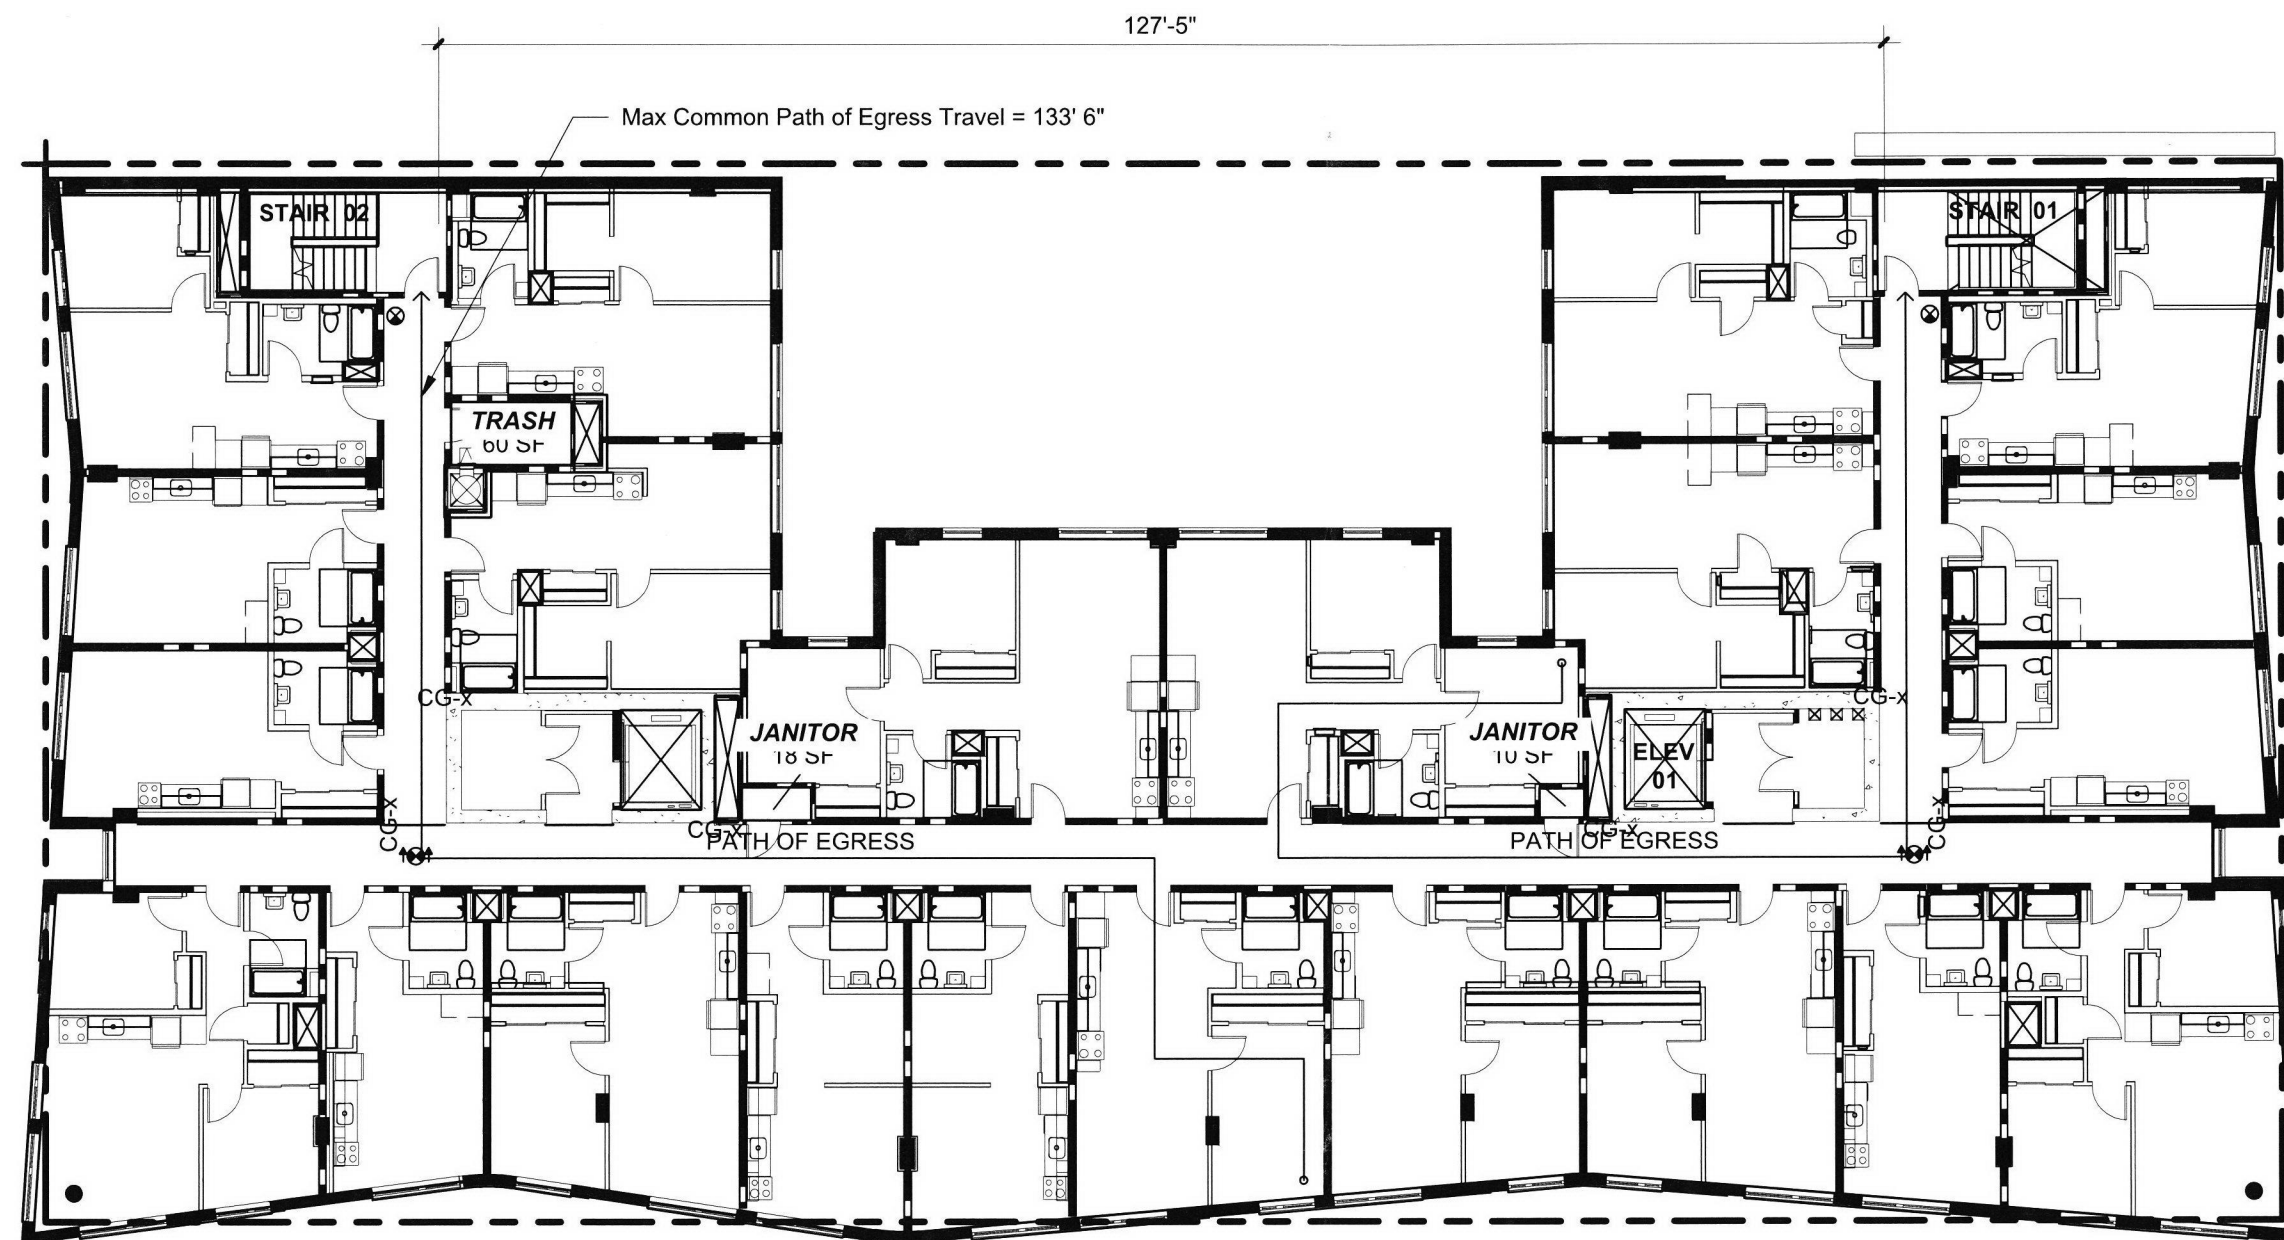


TYPE R-2
(72 Occ)
Residential
 14286 SF
 1 Occ/ 200 SF
 Exit width req'd = 14"
 Exit width provided
 (36" X 2-Exits) = 72"

TYPE S-2
(1 Occ)
Accessory
 88 SF
 1 Occ/ 300 SF
 Exit width req'd = 0.4"
 Exit width provided
 (36" X 2-Exits) = 72"

Max Travel Distance = 133' 6"


1 LEVEL 5 - DRAFT EVACUATION PLAN

SCALE: 1/16" = 1'-0"

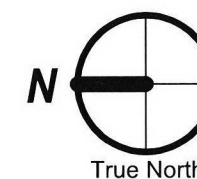

GRAND AVENUE APARTMENTS
 1010 NE GRAND AVE. PORTLAND, OR 97232

JCS
 ARCHITECTS
 720 NW Davis PH: 503.211.1121
 Suite 300 FX: 503.211.2077
 Portland OR 97209 www.jcsarchitects.com
 Copyright © 2017

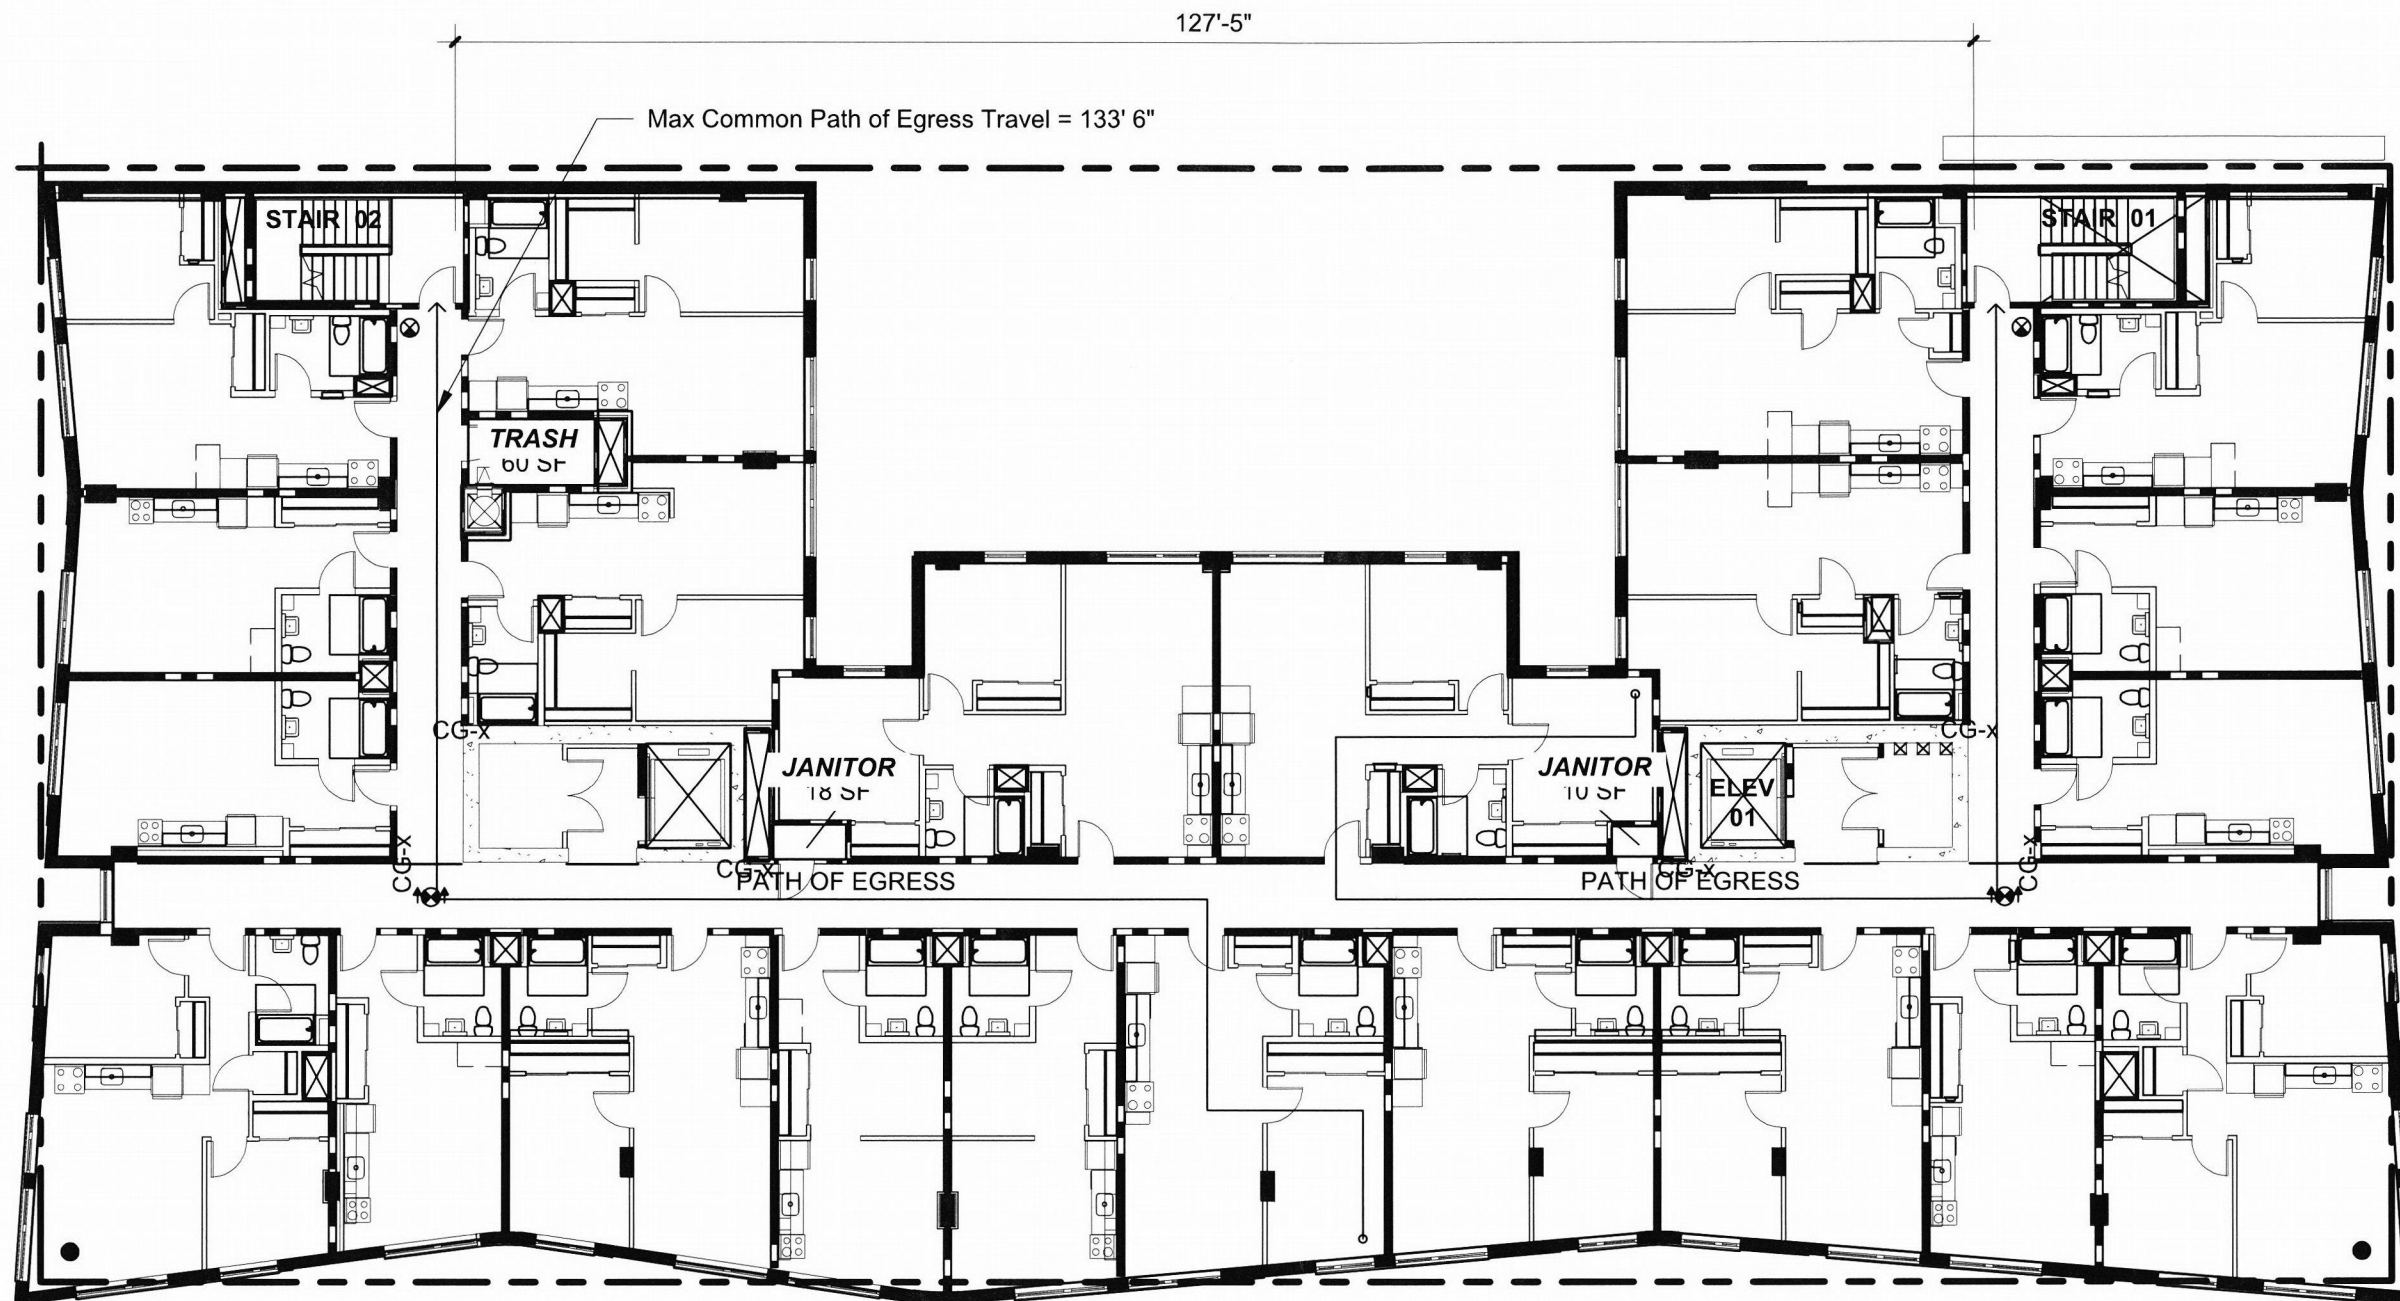


TYPE R-2
(72 Occ)
Residential
14286 SF
1 Occ/ 200 SF
Exit width req'd = 14"
Exit width provided
(36" X 2-Exits) = 72"


TYPE S-2
(1 Occ)
Accessory
88 SF
1 Occ/ 300 SF
Exit width req'd = 0.4"
Exit width provided
(36" X 2-Exits) = 72"

Max Travel Distance = 133' 6"

1 LEVELS 6 - DRAFT EVACUATION PLAN

SCALE: 1/16" = 1'-0"

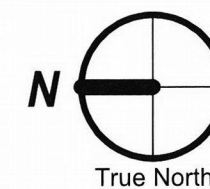

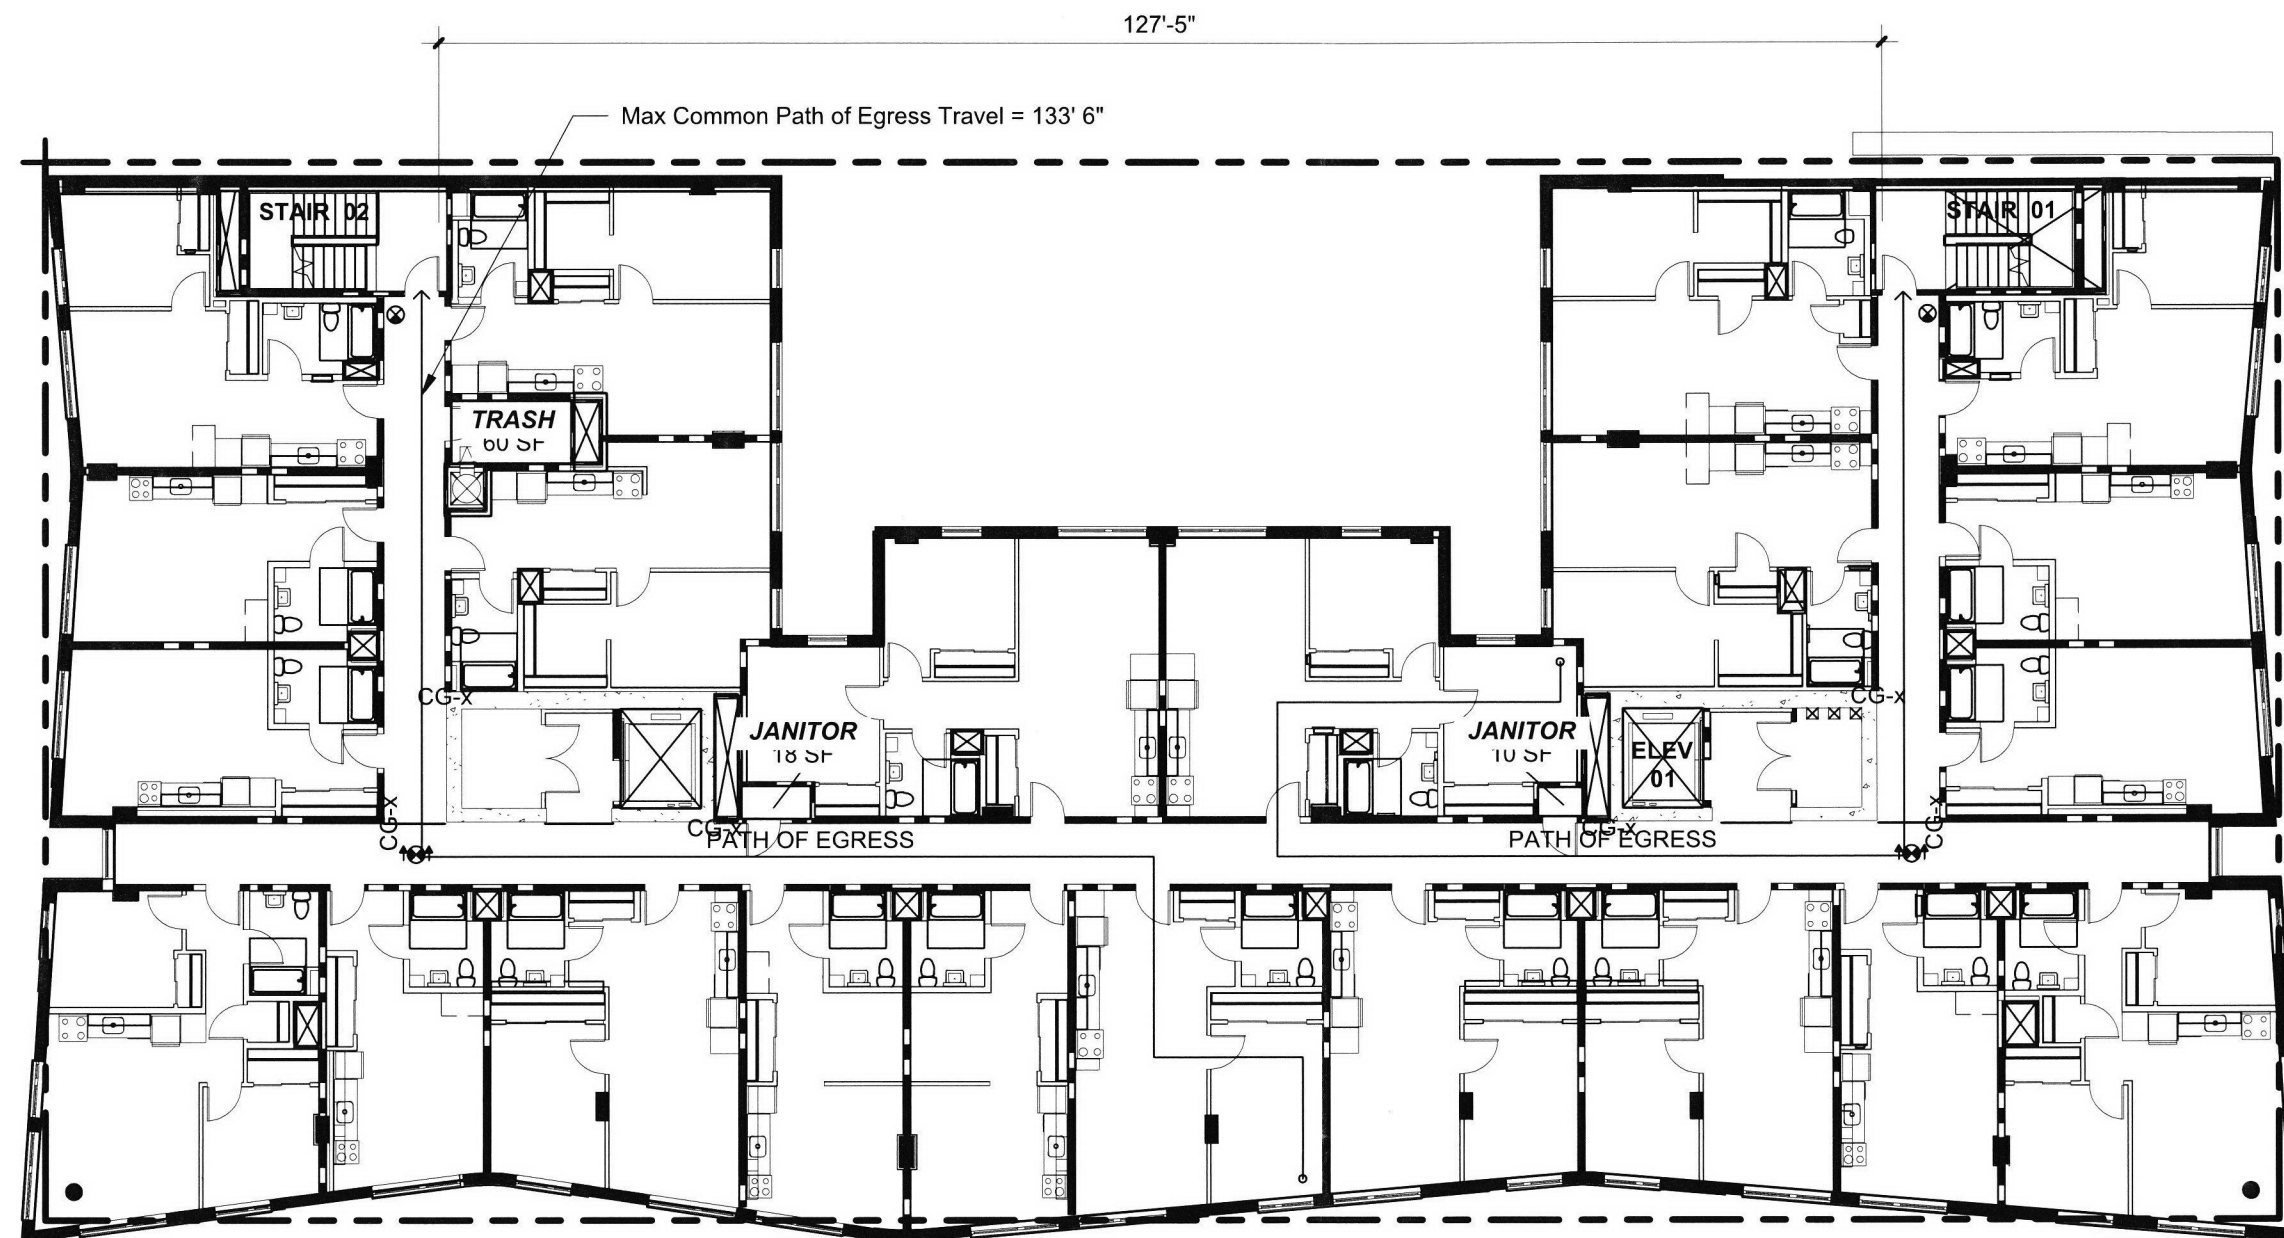


TYPE R-2
(72 Occ)
Residential
 14286 SF
 1 Occ/ 200 SF
 Exit width req'd = 14"
 Exit width provided
 (36" X 2-Exits) = 72"

TYPE S-2
(1 Occ)
Accessory
 88 SF
 1 Occ/ 300 SF
 Exit width req'd = 0.4"
 Exit width provided
 (36" X 2-Exits) = 72"

Max Travel Distance = 133' 6"


1 LEVELS 7 - DRAFT EVACUATION PLAN

SCALE: 1/16" = 1'-0"

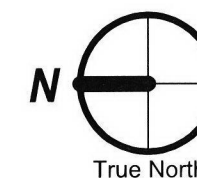

GRAND AVENUE APARTMENTS

1010 NE GRAND AVE. PORTLAND, OR 97232

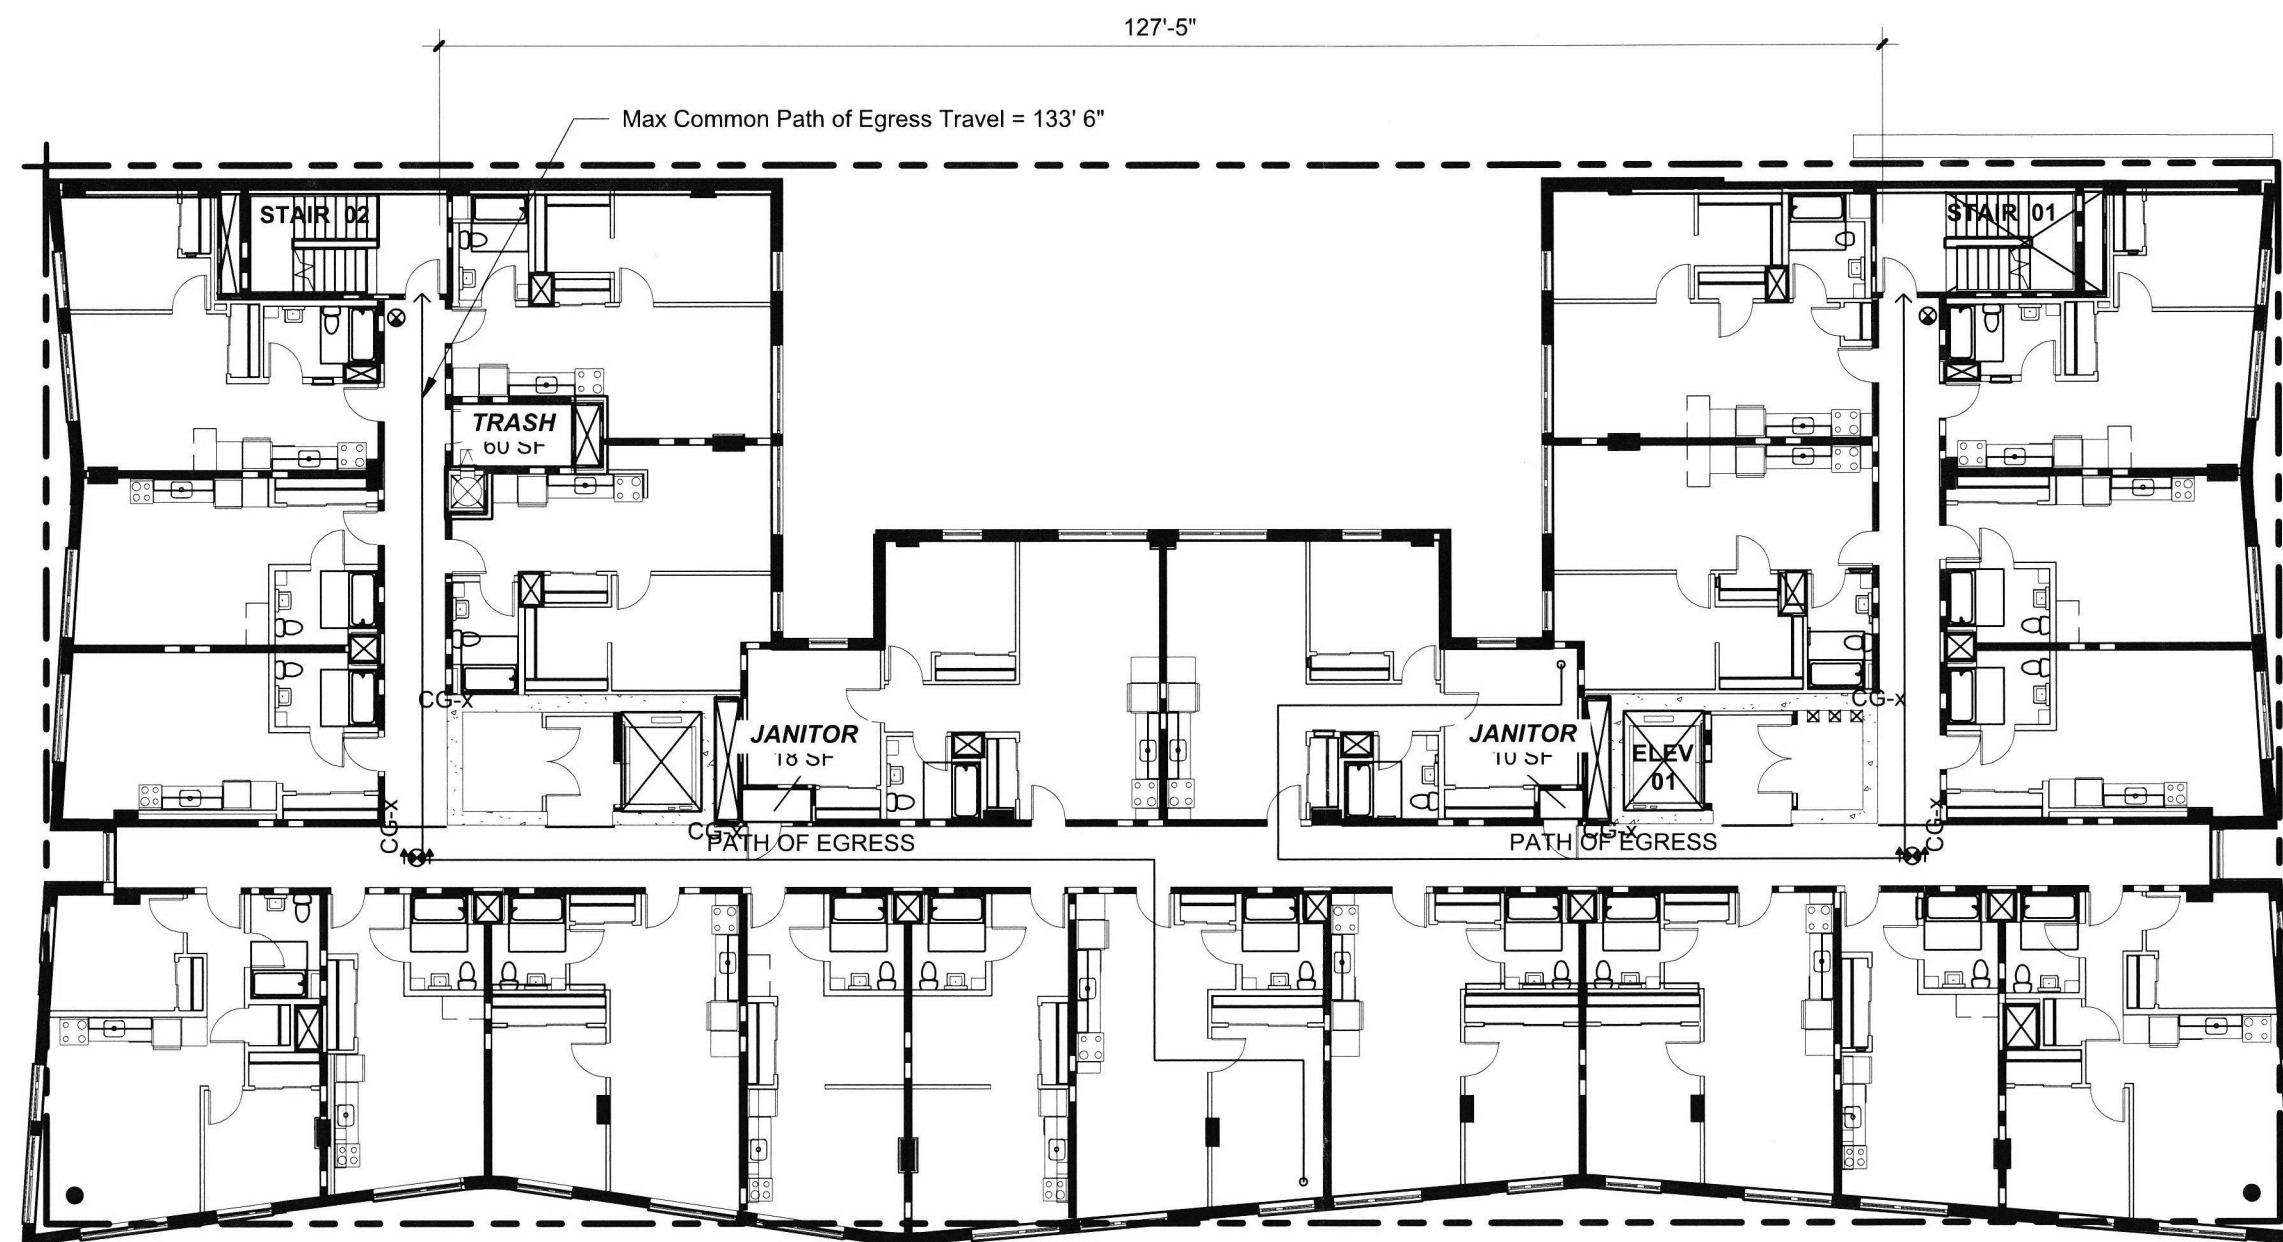


TYPE R-2
(72 Occ)
Residential
 14286 SF
 1 Occ/ 200 SF
 Exit width req'd = 14"
 Exit width provided
 (36" X 2-Exits) = 72"

TYPE S-2
(1 Occ)
Accessory
 88 SF
 1 Occ/ 300 SF
 Exit width req'd = 0.4"
 Exit width provided
 (36" X 2-Exits) = 72"

Max Travel Distance = 133' 6"


1 LEVELS 8 - DRAFT EVACUATION PLAN

SCALE: 1/16" = 1'-0"

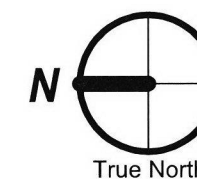

GRAND AVENUE APARTMENTS

1010 NE GRAND AVE. PORTLAND, OR 97232

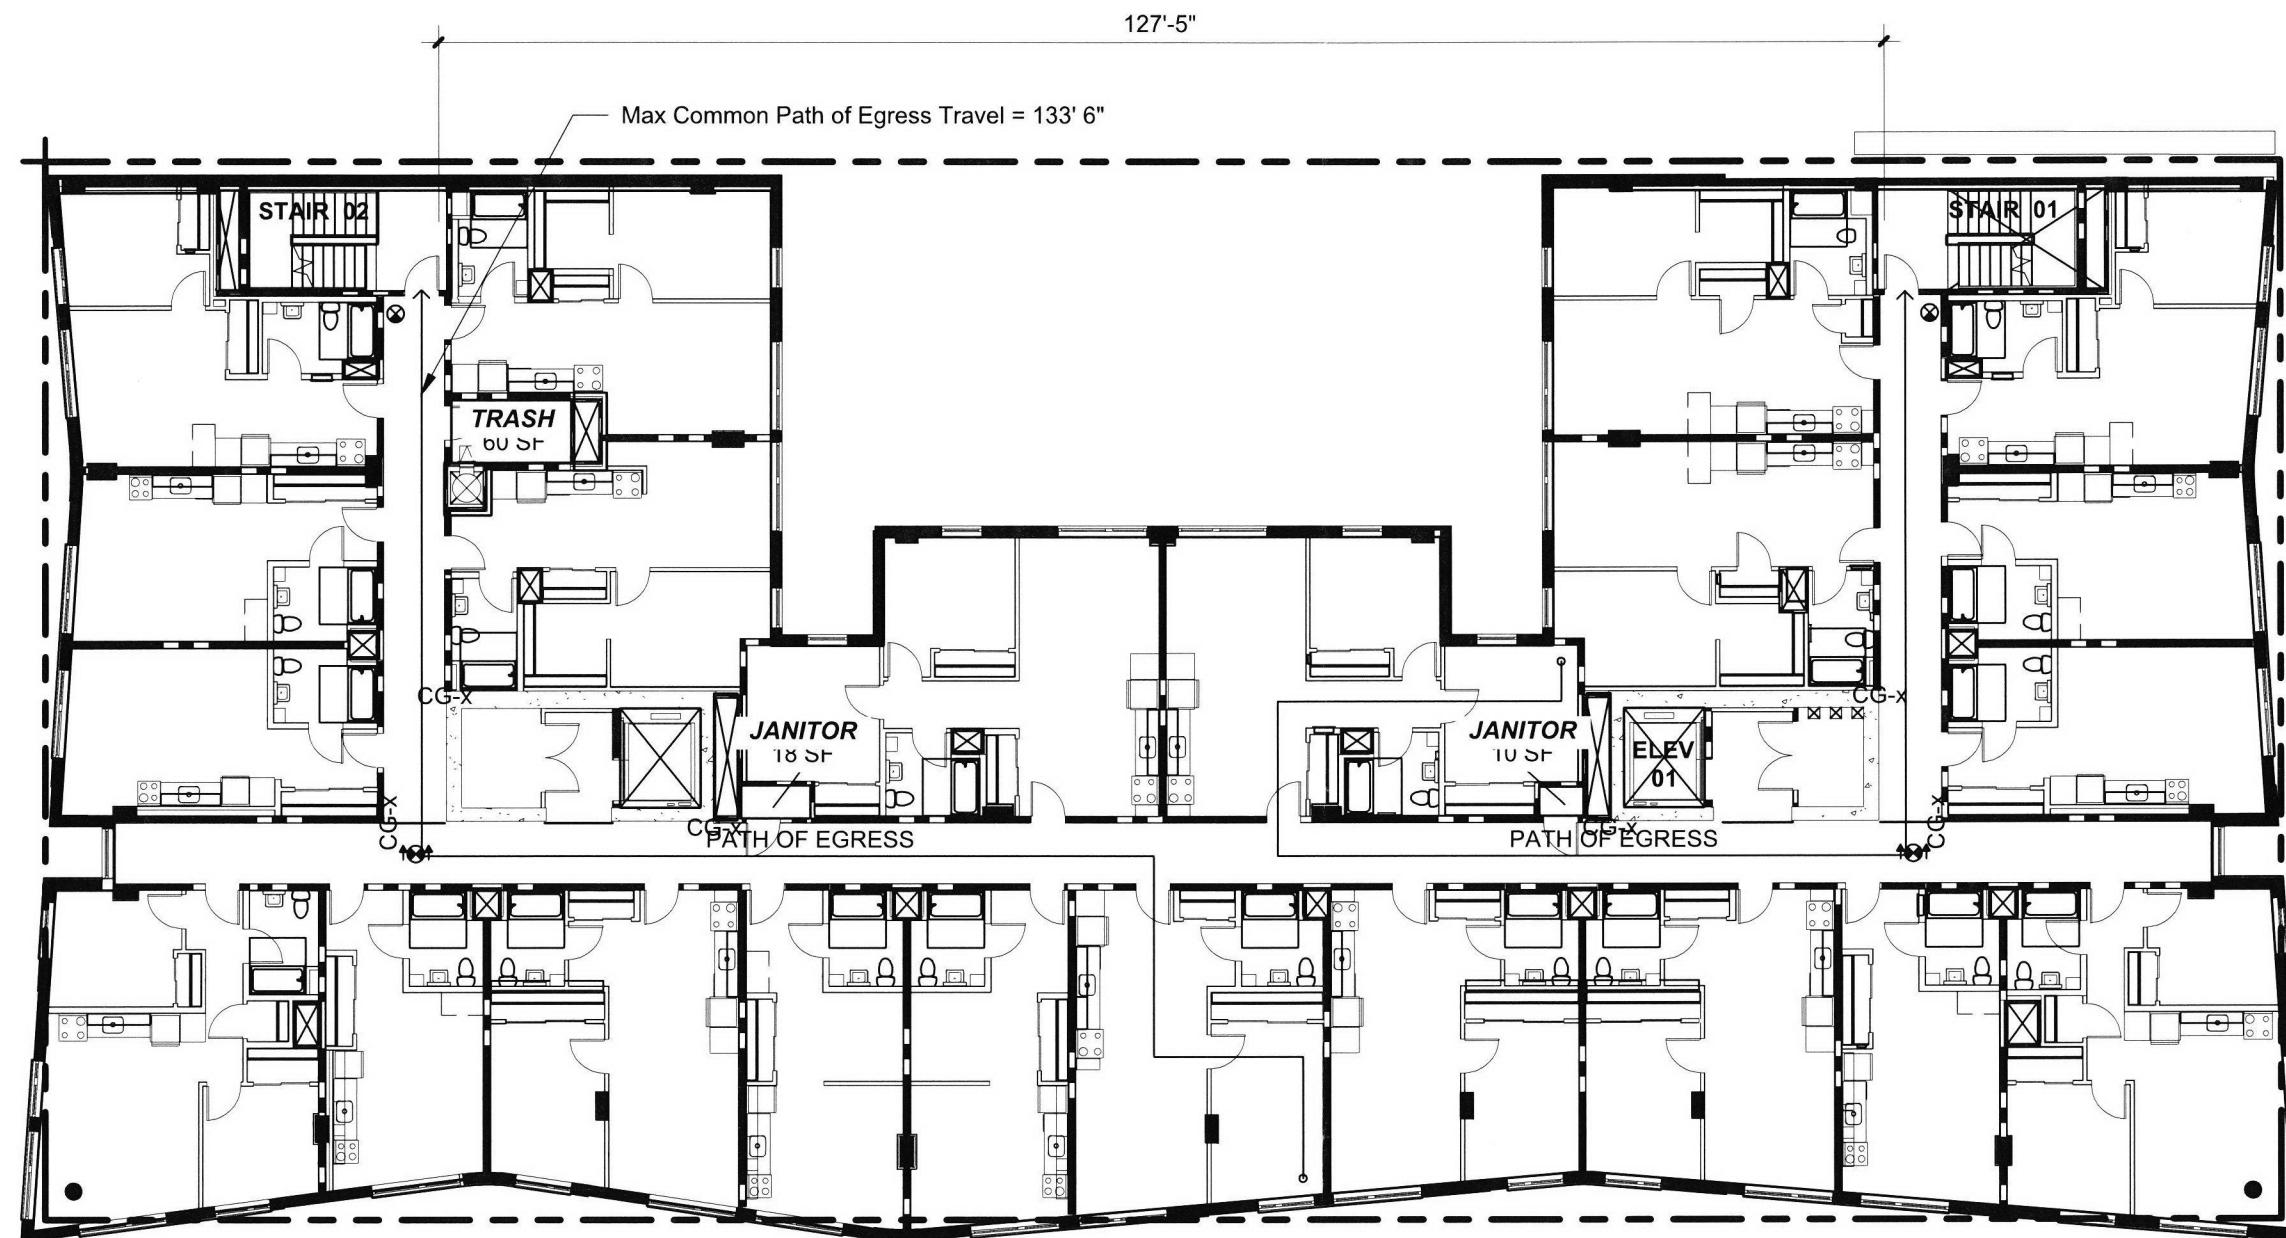


TYPE R-2
(72 Occ)
Residential
 14286 SF
 1 Occ/ 200 SF
 Exit width req'd = 14"
 Exit width provided
 (36" X 2-Exits) = 72"

TYPE S-2
(1 Occ)
Accessory
 88 SF
 1 Occ/ 300 SF
 Exit width req'd = 0.4"
 Exit width provided
 (36" X 2-Exits) = 72"

Max Travel Distance = 133' 6"


1 LEVELS 9 - DRAFT EVACUATION PLAN

SCALE: 1/16" = 1'-0"

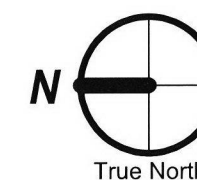

GRAND AVENUE APARTMENTS

1010 NE GRAND AVE. PORTLAND, OR 97232

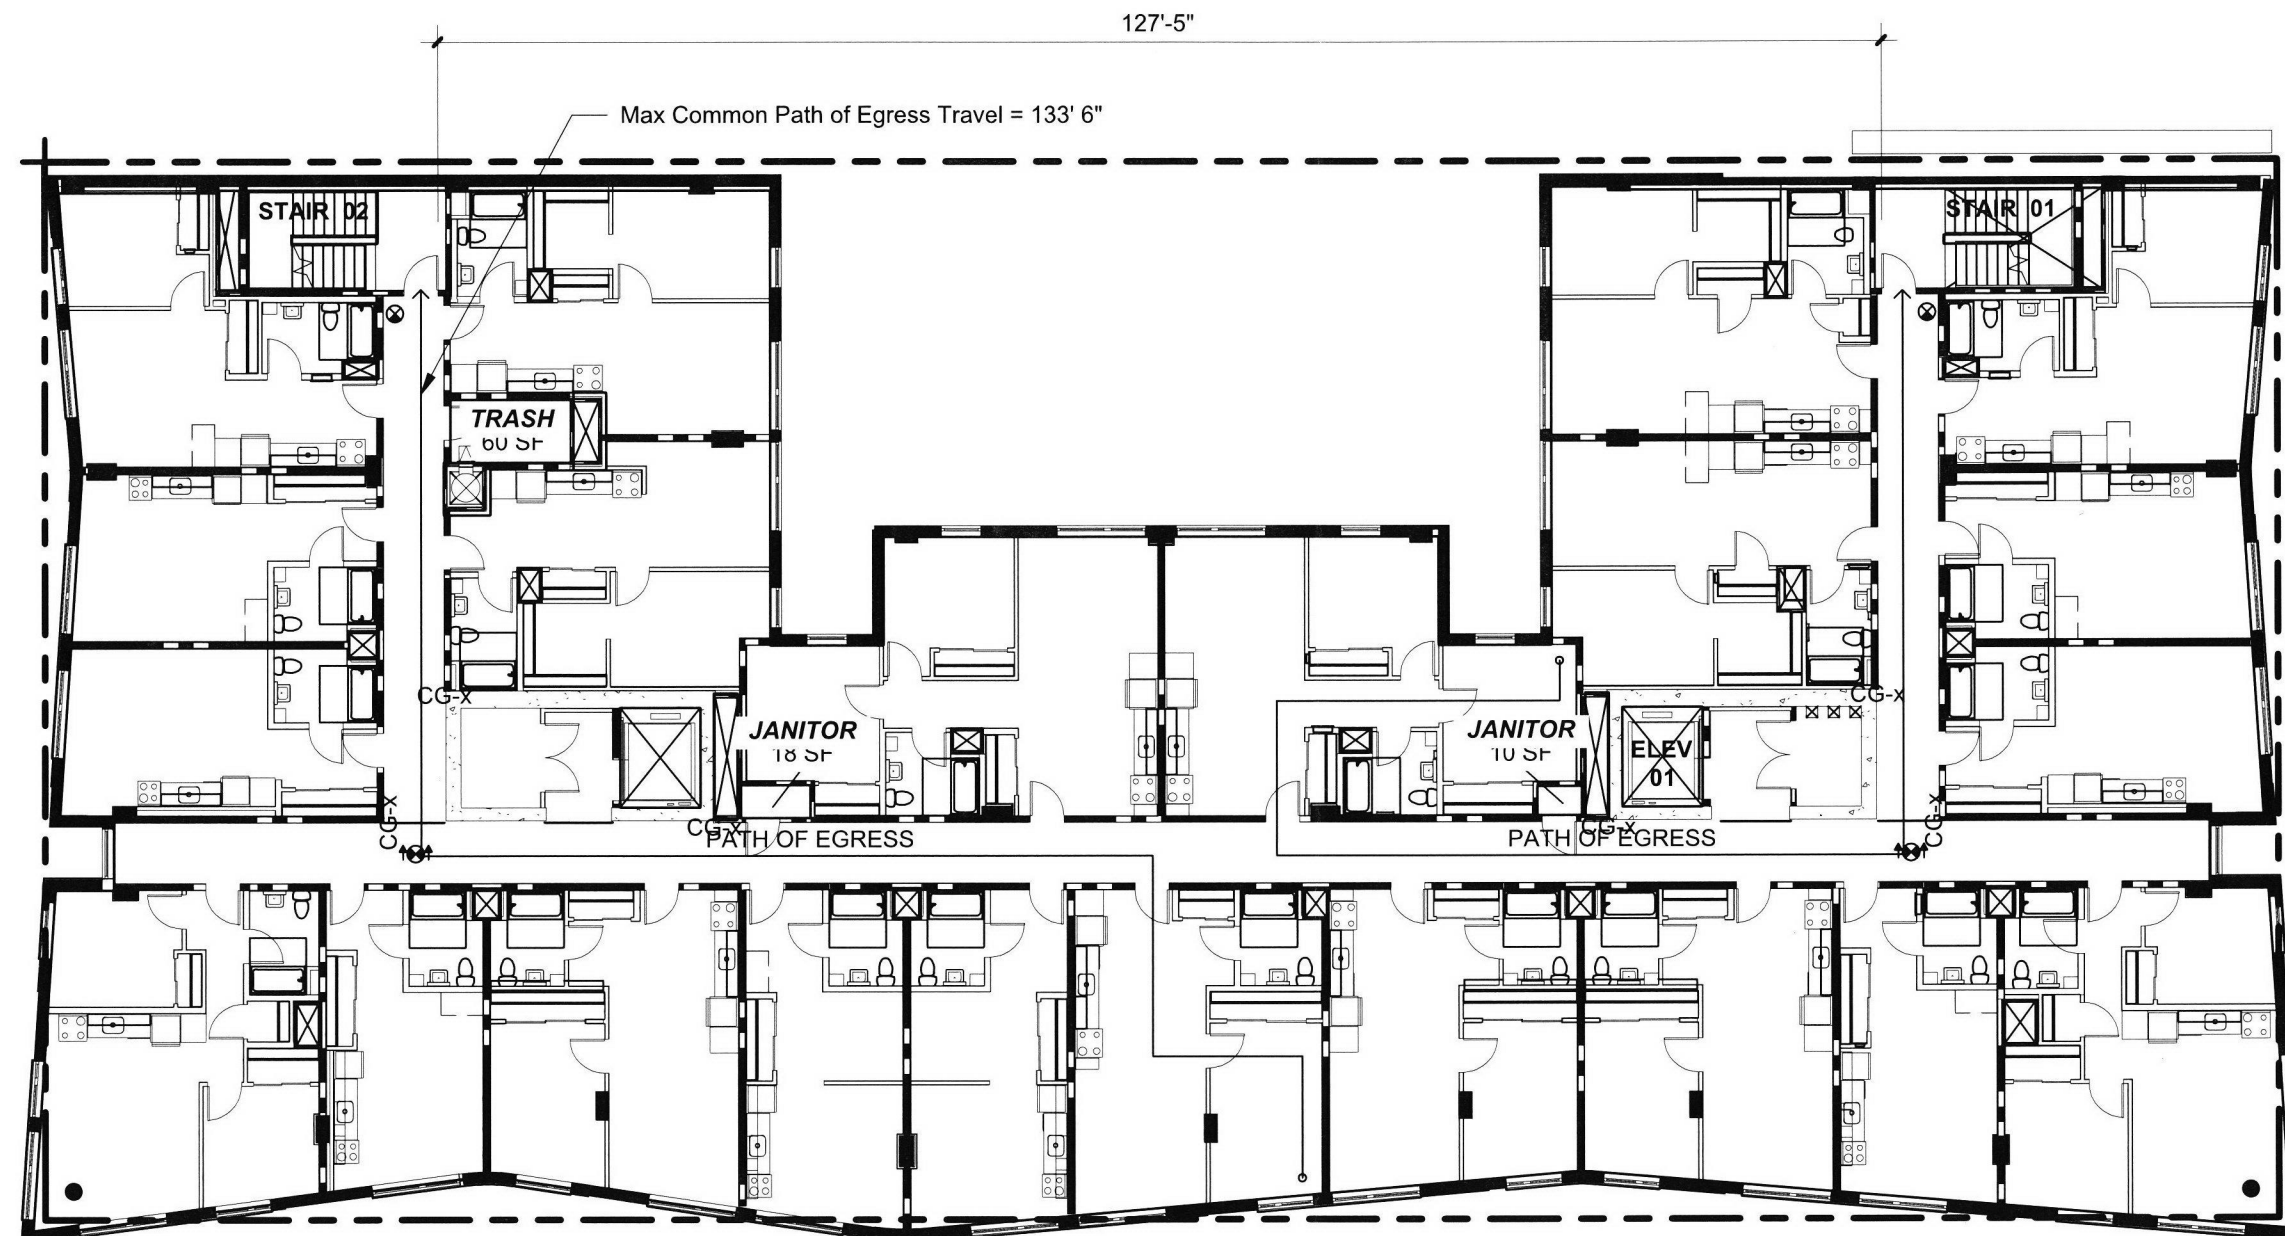

**TYPE R-2
(72 Occ)**

Residential
14286 SF
1 Occ/ 200 SF
Exit width req'd = 14"
Exit width provided
(36" X 2-Exits) = 72"


**TYPE S-2
(1 Occ)**

Accessory
88 SF
1 Occ/ 300 SF
Exit width req'd = 0.4"
Exit width provided
(36" X 2-Exits) = 72"


Max Travel Distance = 133' 6"

1 LEVELS 10 - DRAFT EVACUATION PLAN

SCALE: 1/16" = 1'-0"

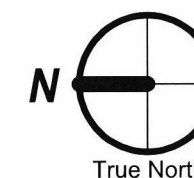

GRAND AVENUE APARTMENTS
1010 NE GRAND AVE. PORTLAND, OR 97232

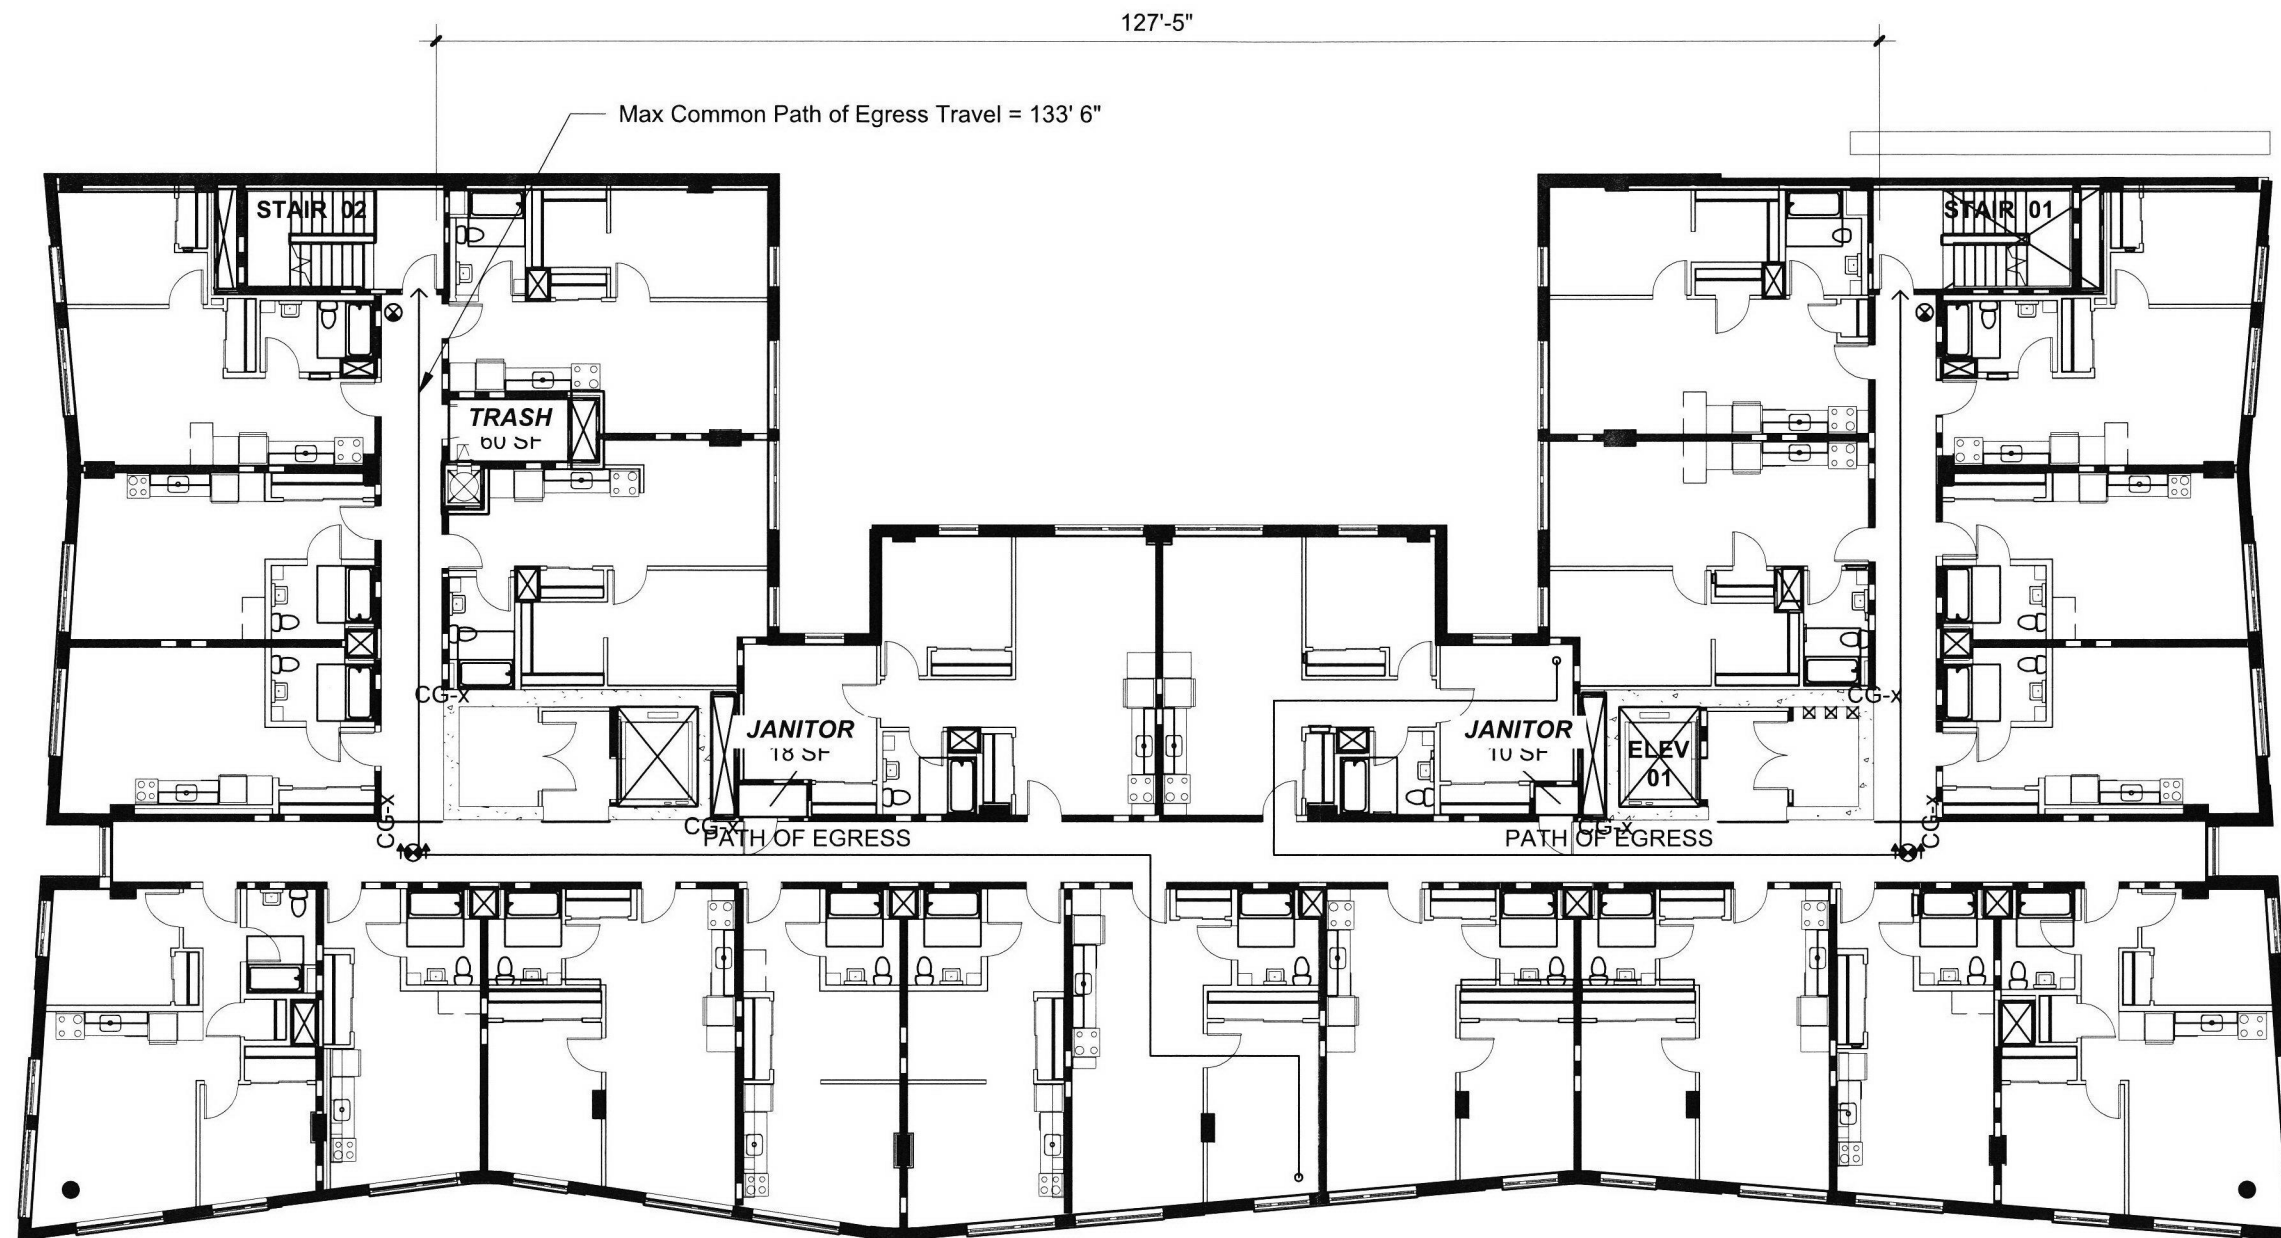

**TYPE R-2
(72 Occ)**

Residential
14286 SF
1 Occ/ 200 SF
Exit width req'd = 14"
Exit width provided
(36" X 2-Exits) = 72"


**TYPE S-2
(1 Occ)**

Accessory
88 SF
1 Occ/ 300 SF
Exit width req'd = 0.4"
Exit width provided
(36" X 2-Exits) = 72"

Max Travel Distance = 133' 6"


1 LEVELS 11 - DRAFT EVACUATION PLAN

A281 SCALE: 1/16" = 1'-0"

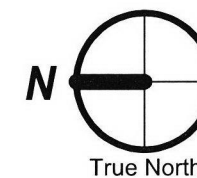

GRAND AVENUE APARTMENTS
1010 NE GRAND AVE. PORTLAND, OR 97232

URS
ARCHITECTS
720 NW Davis PH: 503.211.1121
Suite 300 FX: 503.211.2077
Portland OR 97209 www.ursarchitects.com
Copyright © 2017

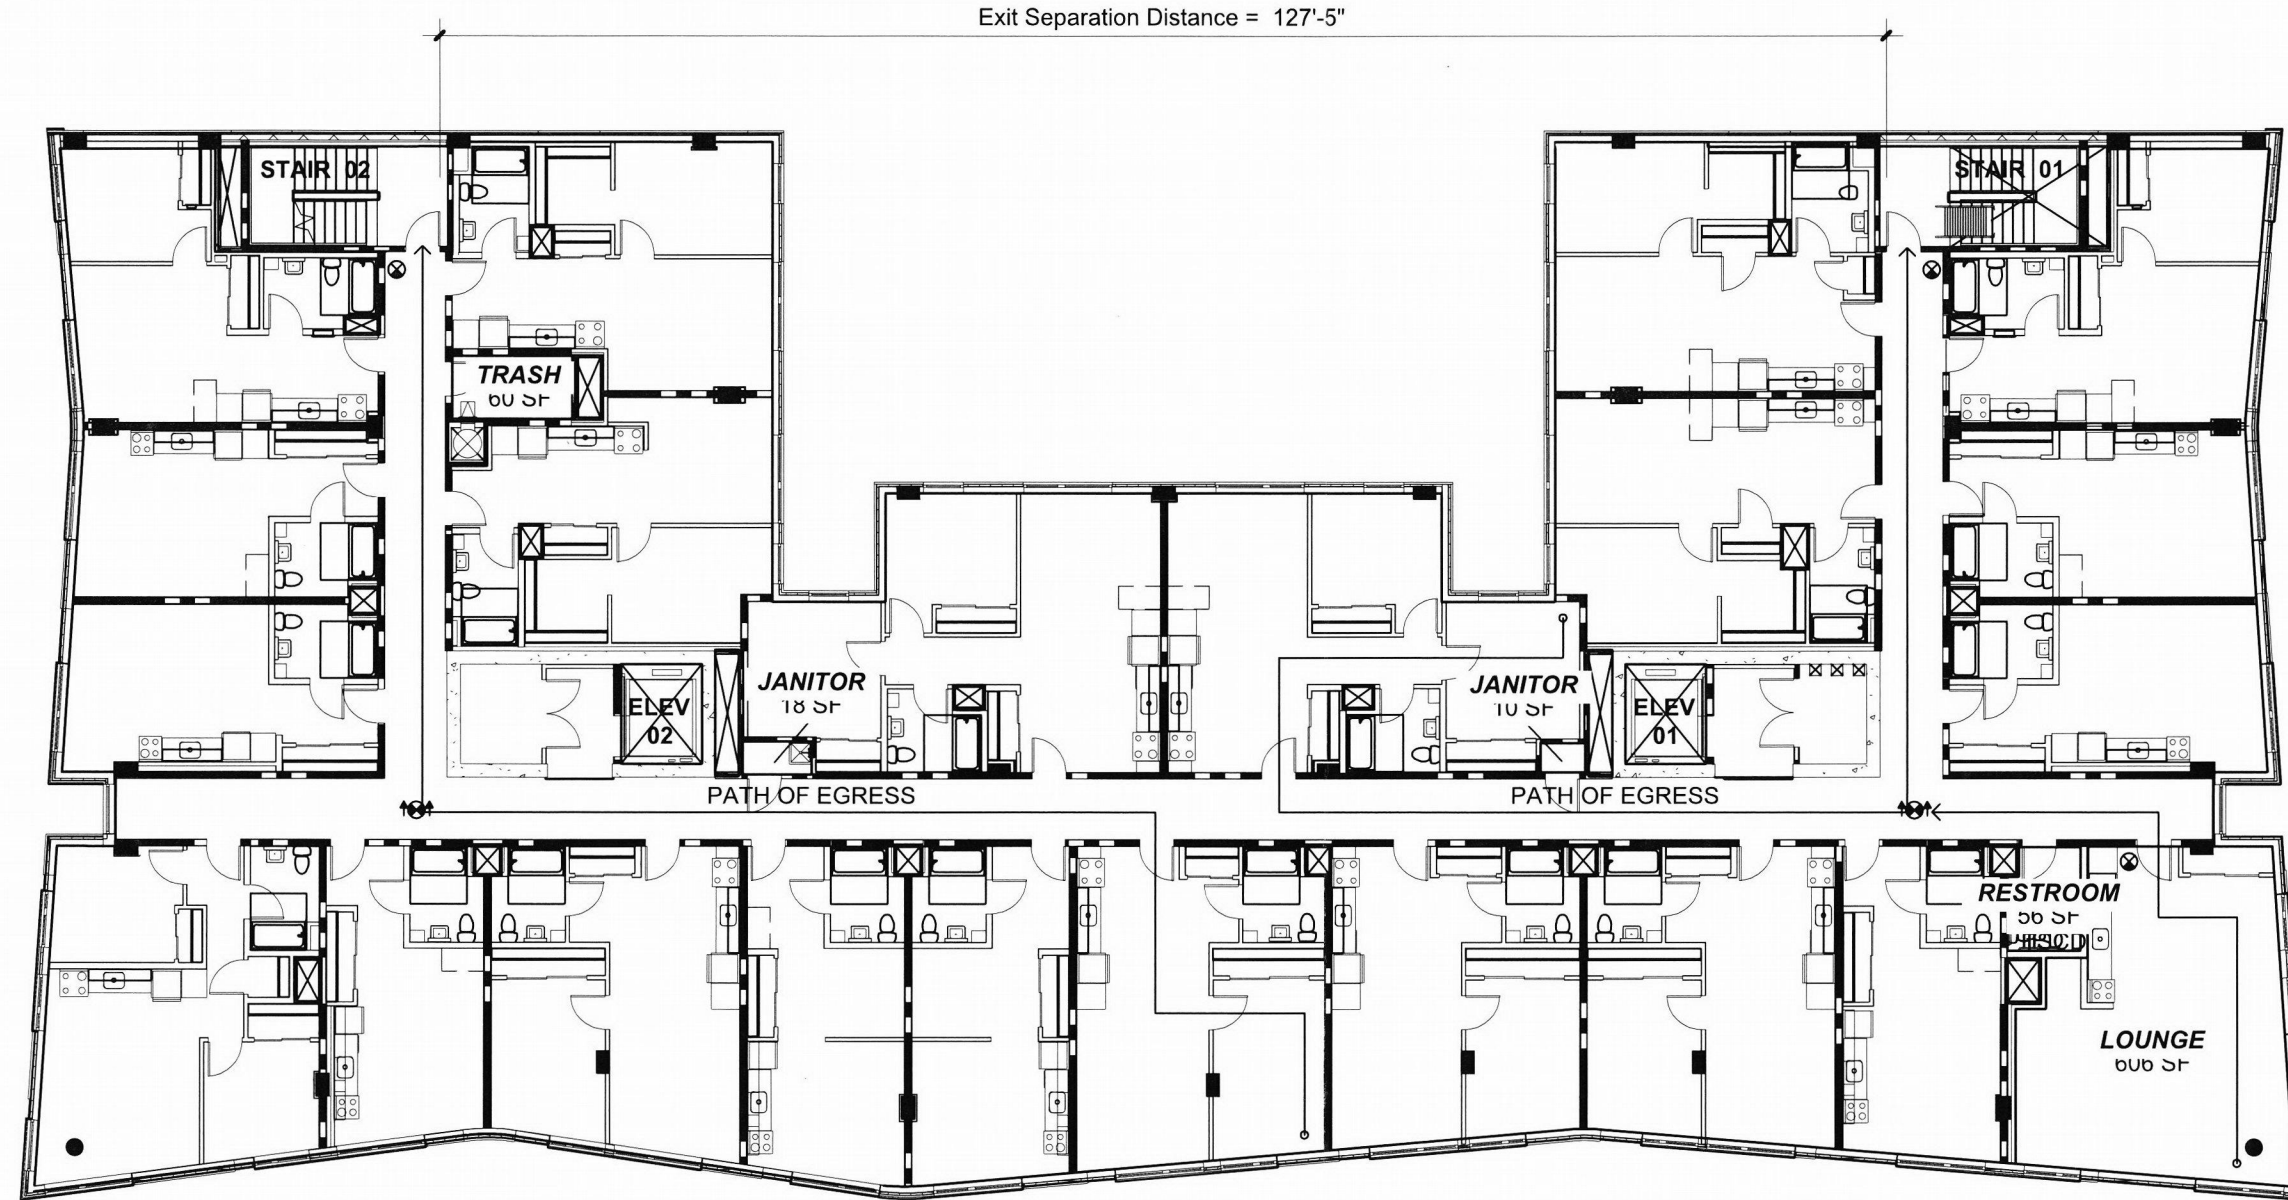

**TYPE B
(41 Occ)**

Business

606 SF
1 Occ/ 15 SF
Exit width req'd = 8.2"
Exit width provided
(36" X 1-Exits) = 36"

**TYPE R-2
(72 Occ)**

Residential

14286 SF
1 Occ/ 200 SF
Exit width req'd = 14"
Exit width provided
(36" X 2-Exits) = 72"

**TYPE S-2
(1 Occ)**

Accessory

144 SF
1 Occ/ 300 SF
Exit width req'd = 0.4"
Exit width provided
(36" X 2-Exits) = 72"

Max Travel Distance = 133' 6"

1 LEVEL 12 - DRAFT EVACUATION PLAN

SCALE: 1/16" = 1'-0"



GRAND AVENUE APARTMENTS
1010 NE GRAND AVE. PORTLAND, OR 97232