

# Exhibit 'C'

Adidas East Village Expansion

DAR Hearing #1

April 26, 2018



## Site

- C.100 Existing Site Plan
- C.101 Proposed Site Plan
- C.110 North-South Site Section
- C.111 East-West Site Section
- C.112 Enlarged Sections at Street

## North Building

- C.200 Plaza Level Plan 0
- C.201 Arrival Level Plan 1
- C.202 Typical Upper Level Plans 2-5
- C.203 Roof Plan

## South Building

- C.300 Plaza Level Plan 1
- C.301 Typical Upper Level Plans 02-03
- C.302 Roof Terrace Plan


## Loading Facility

- C.400 Plans
- C.401 Section




# Site Plan

Existing

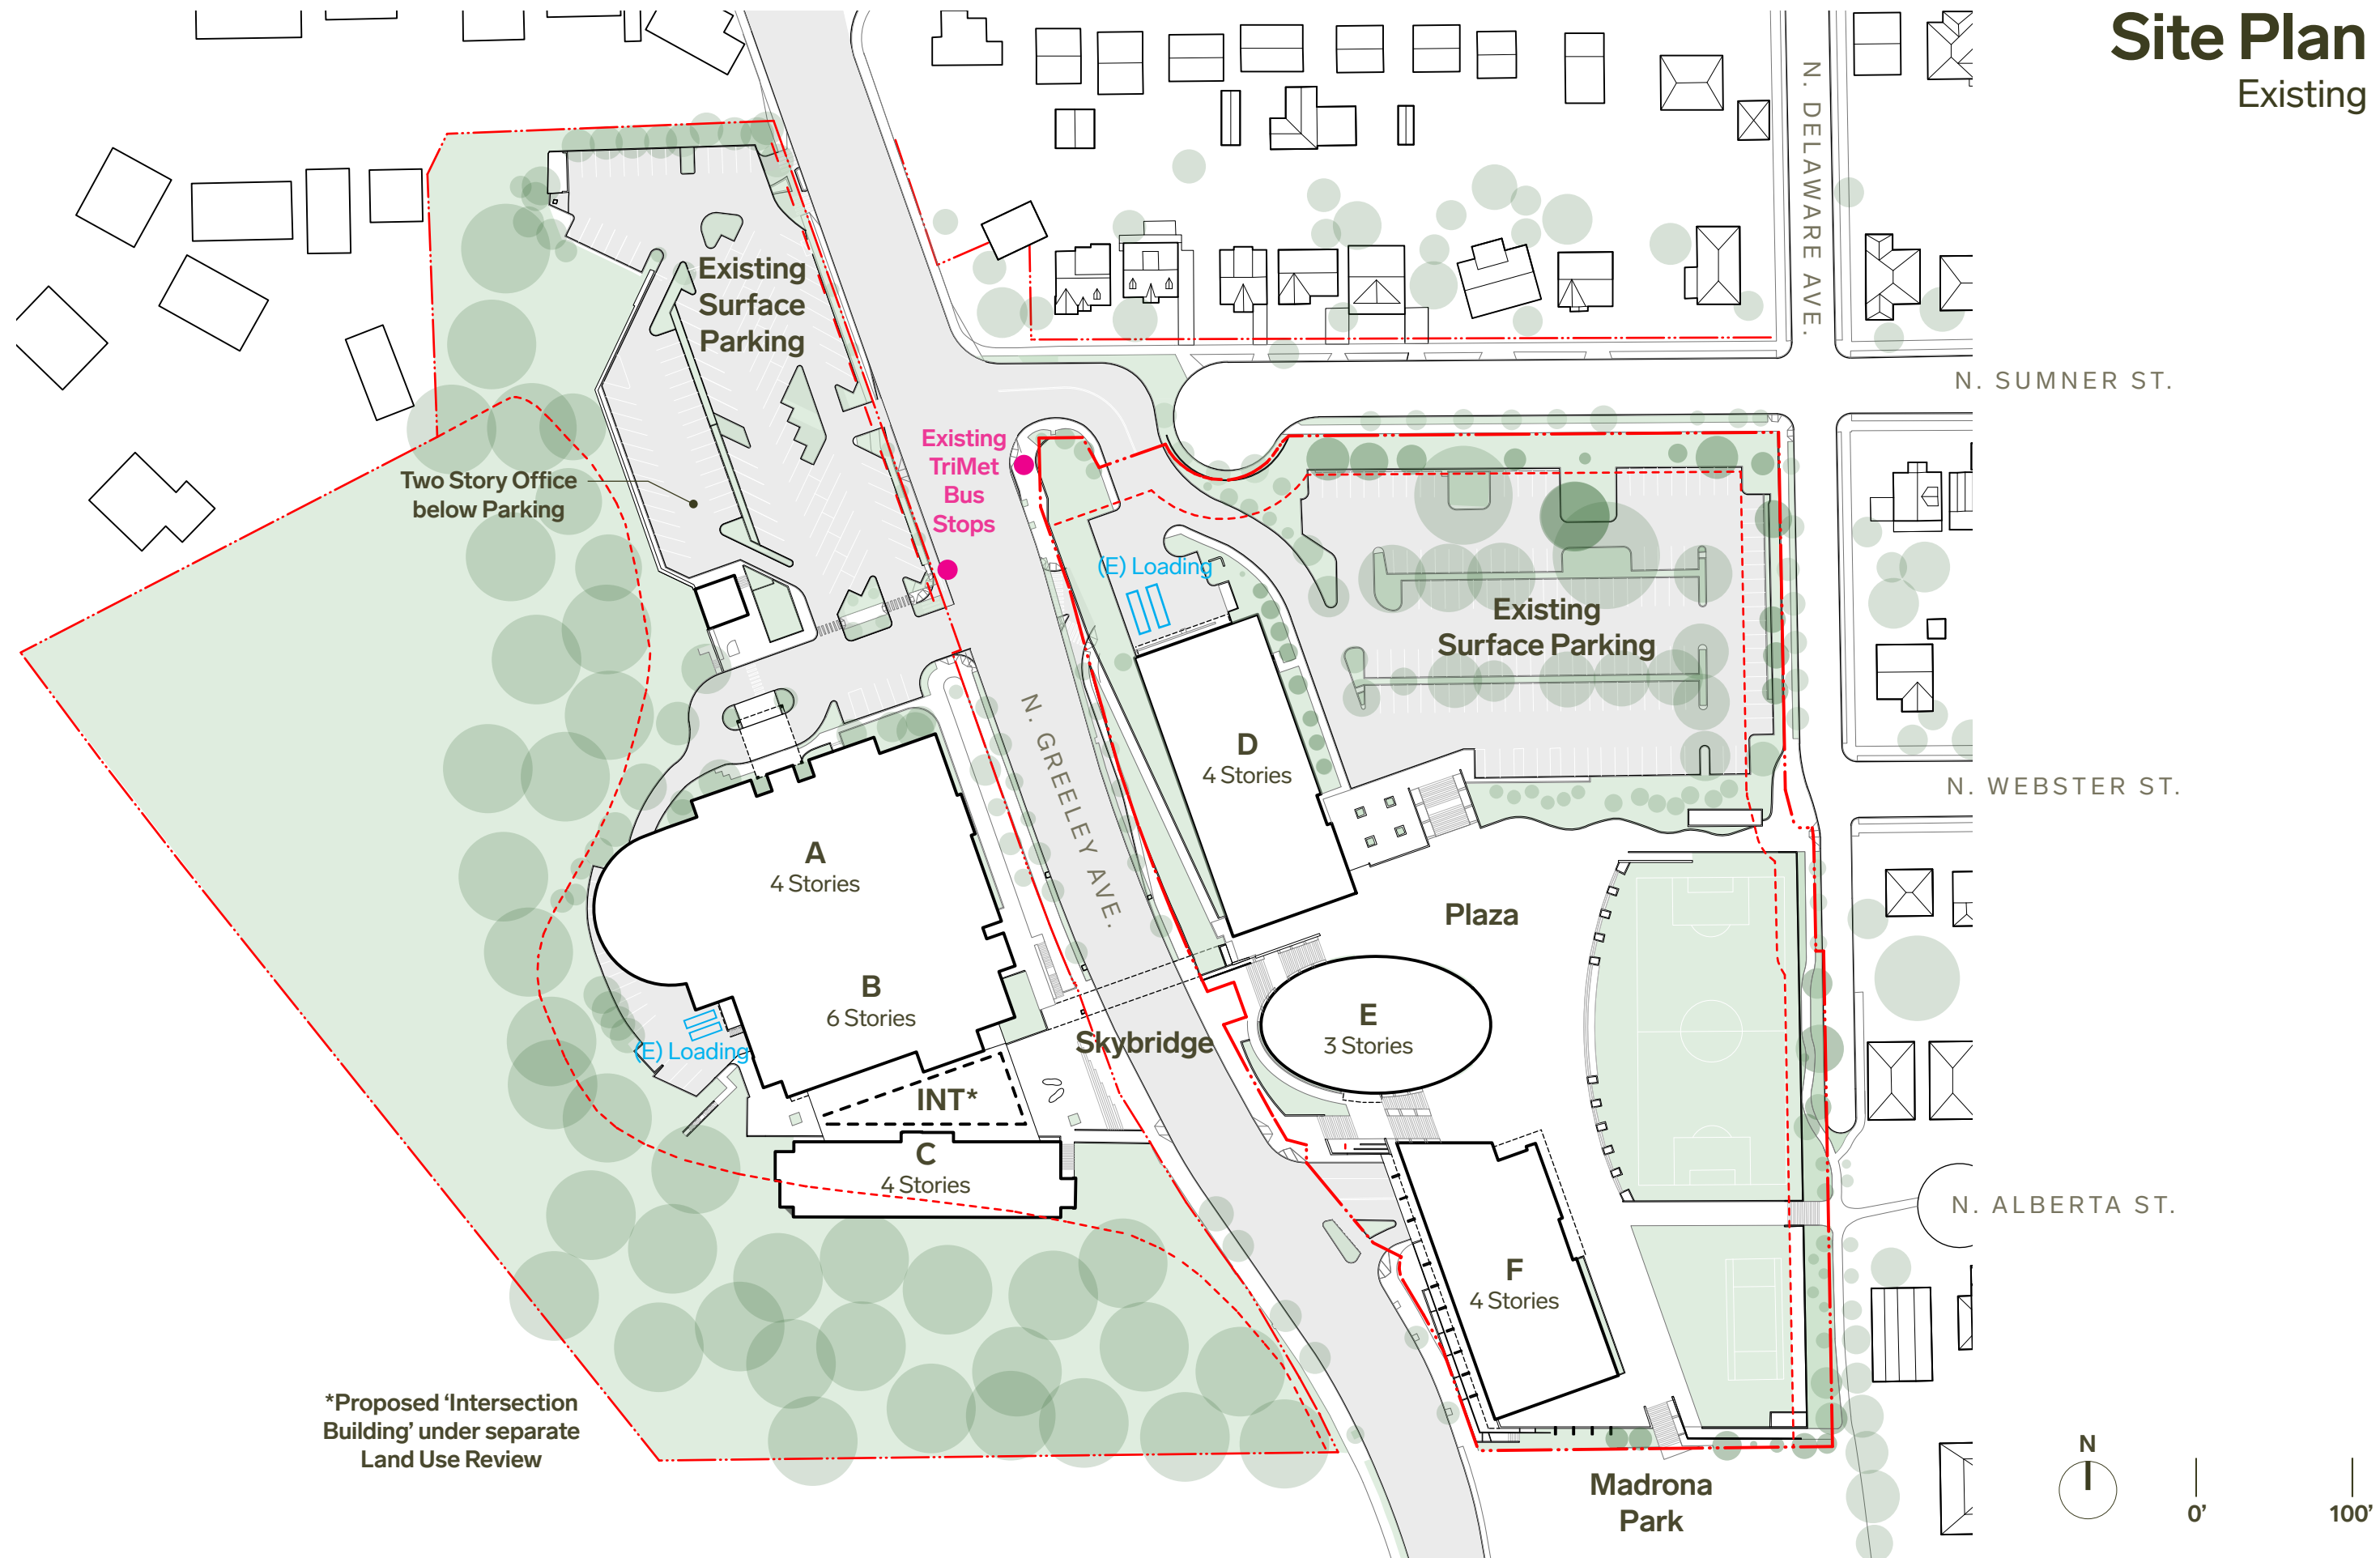

# Site Plan

Proposed

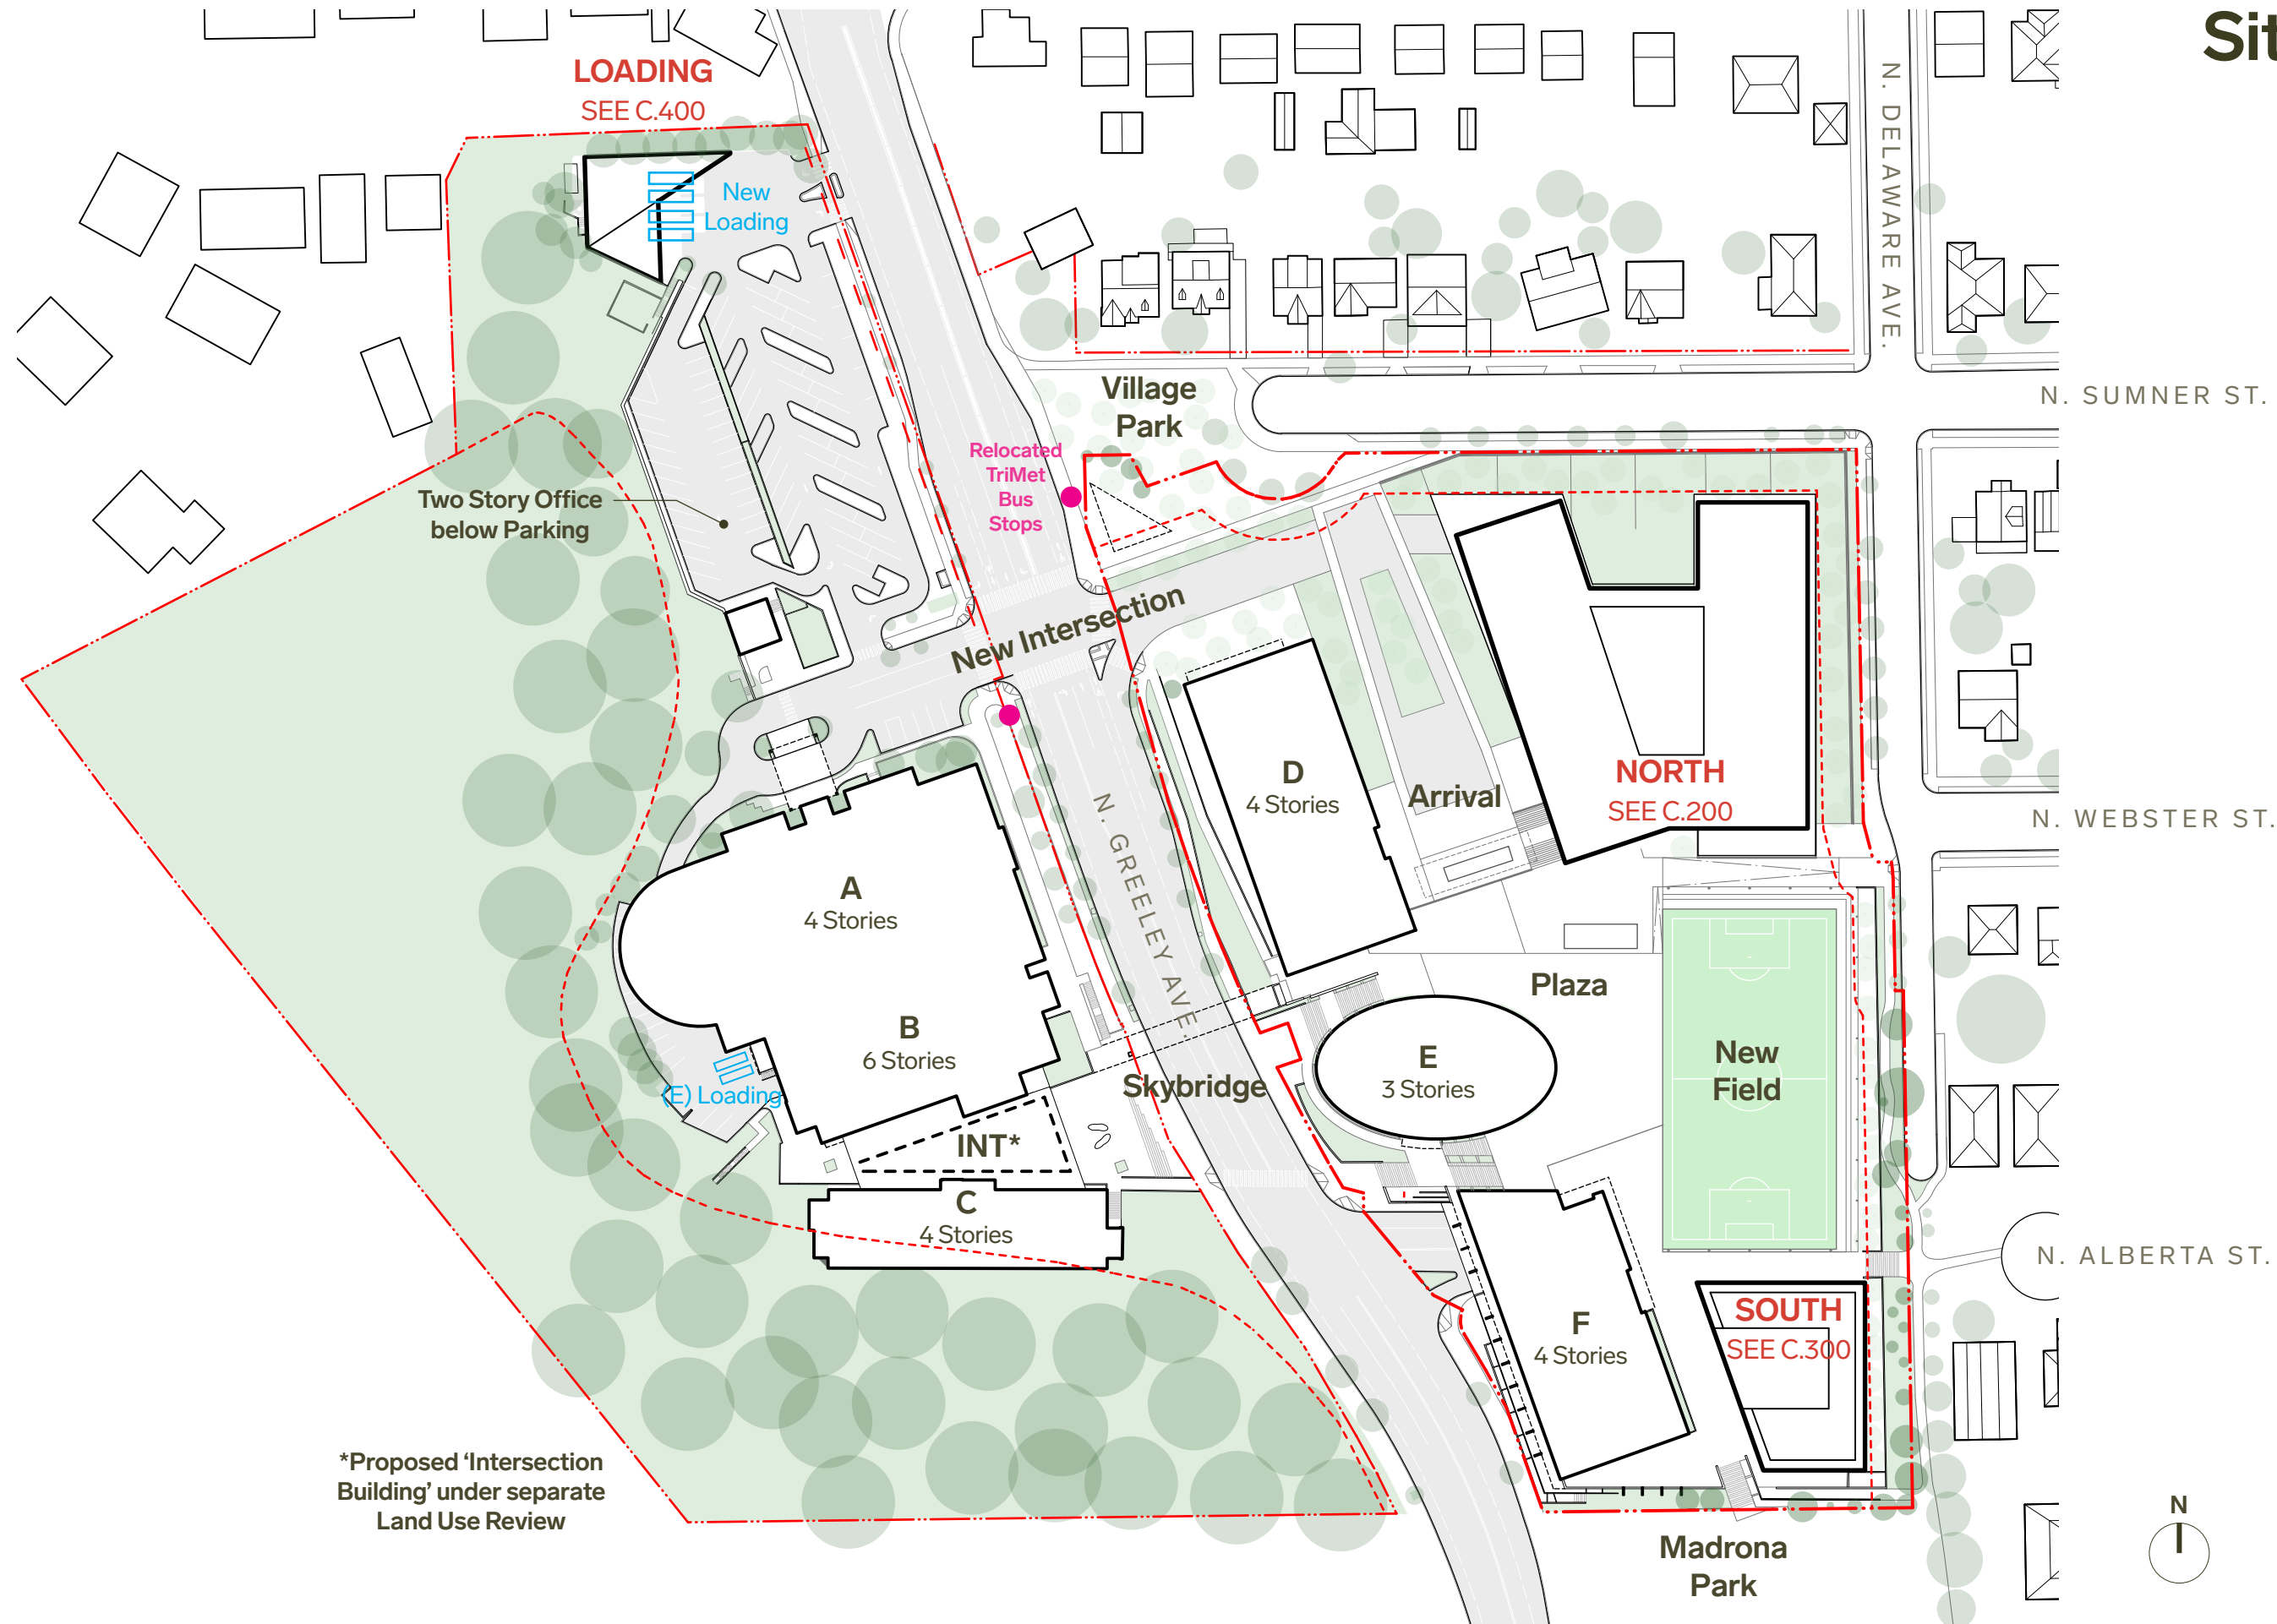


\*Proposed 'Intersection Building' under separate Land Use Review




# Site Sections


## North-South

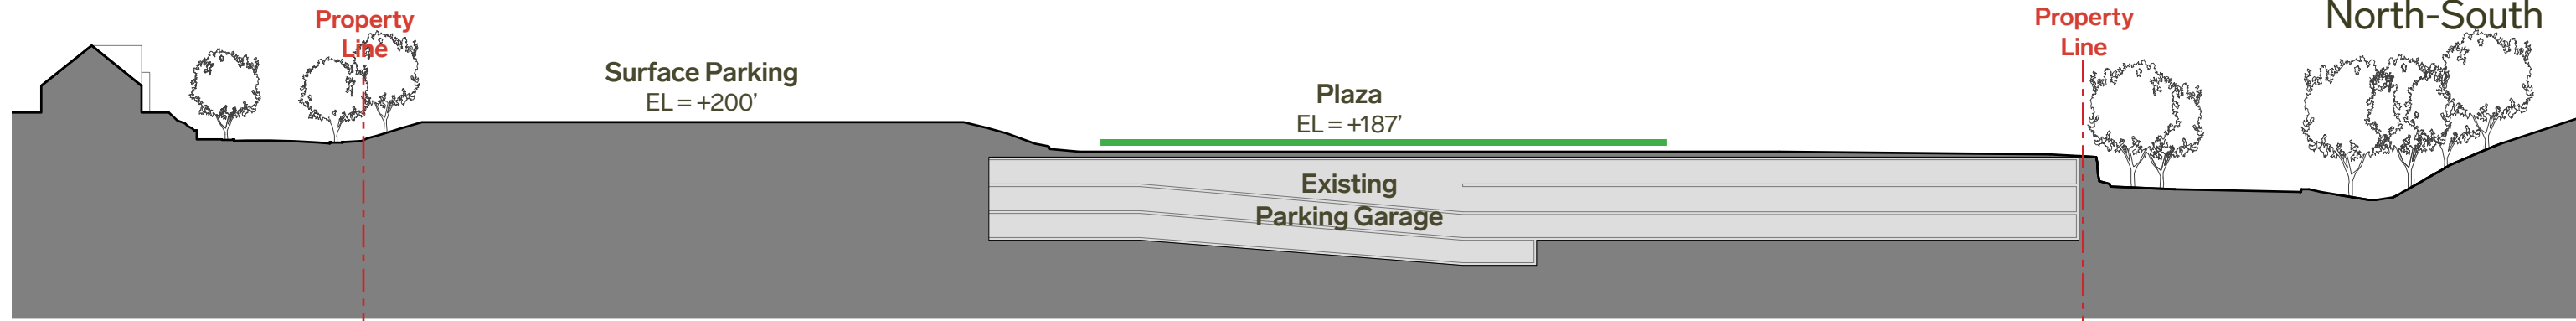

3 Existing North-South Site Section

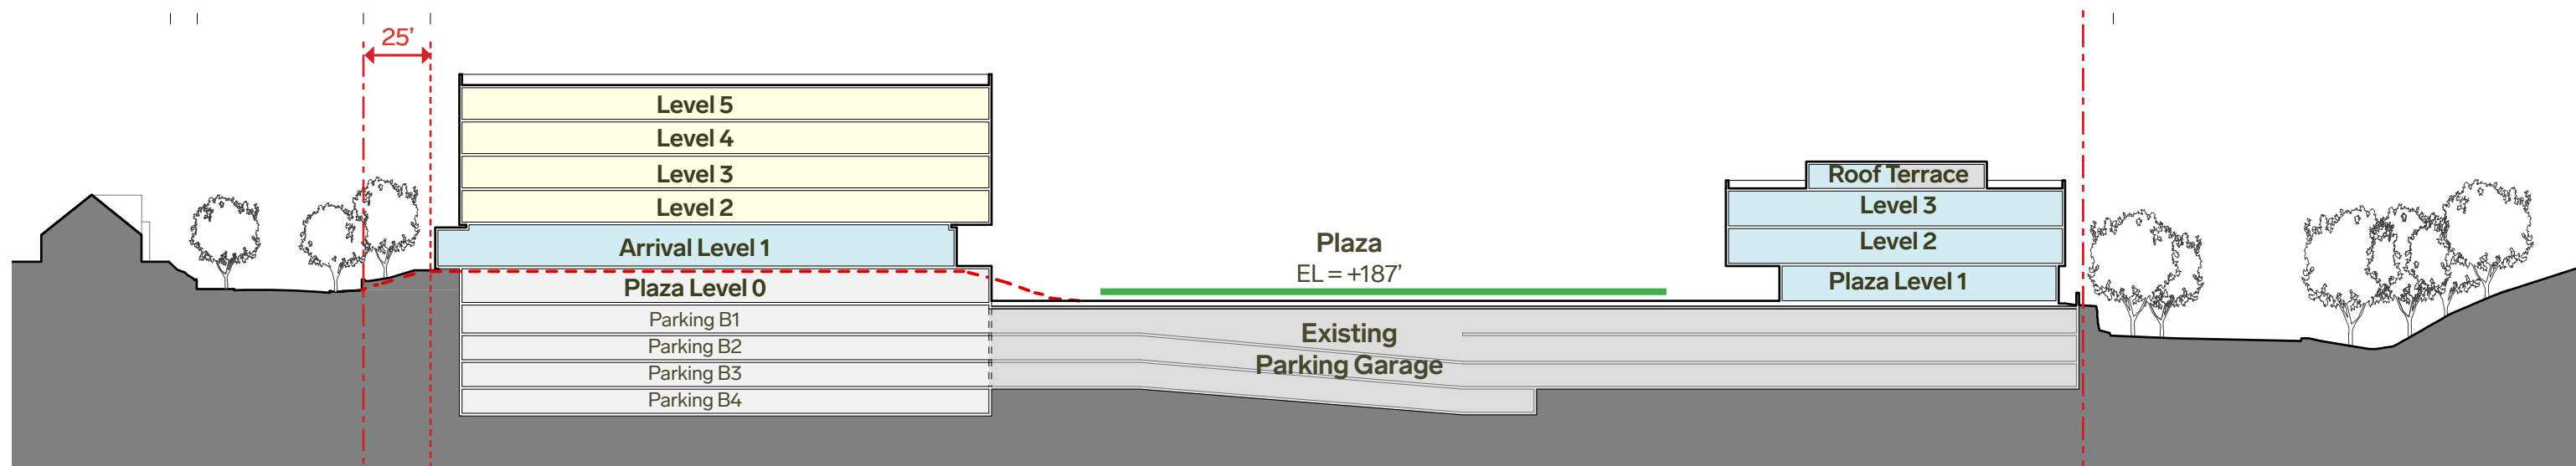

2 Proposed North-South Site Section at Courtyard

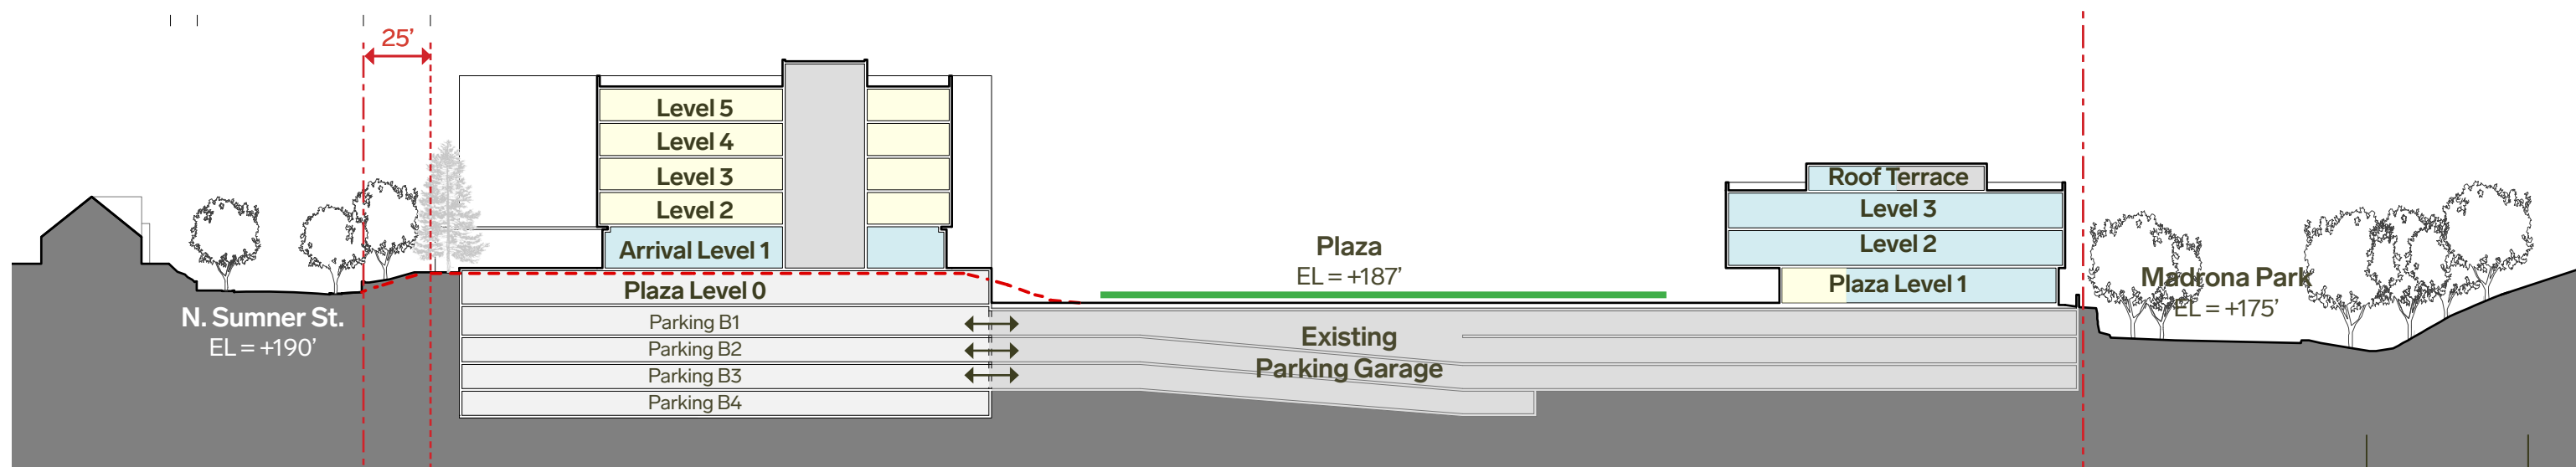


1 Proposed North-South Site Section at Courtyard




# Site Sections

East-West

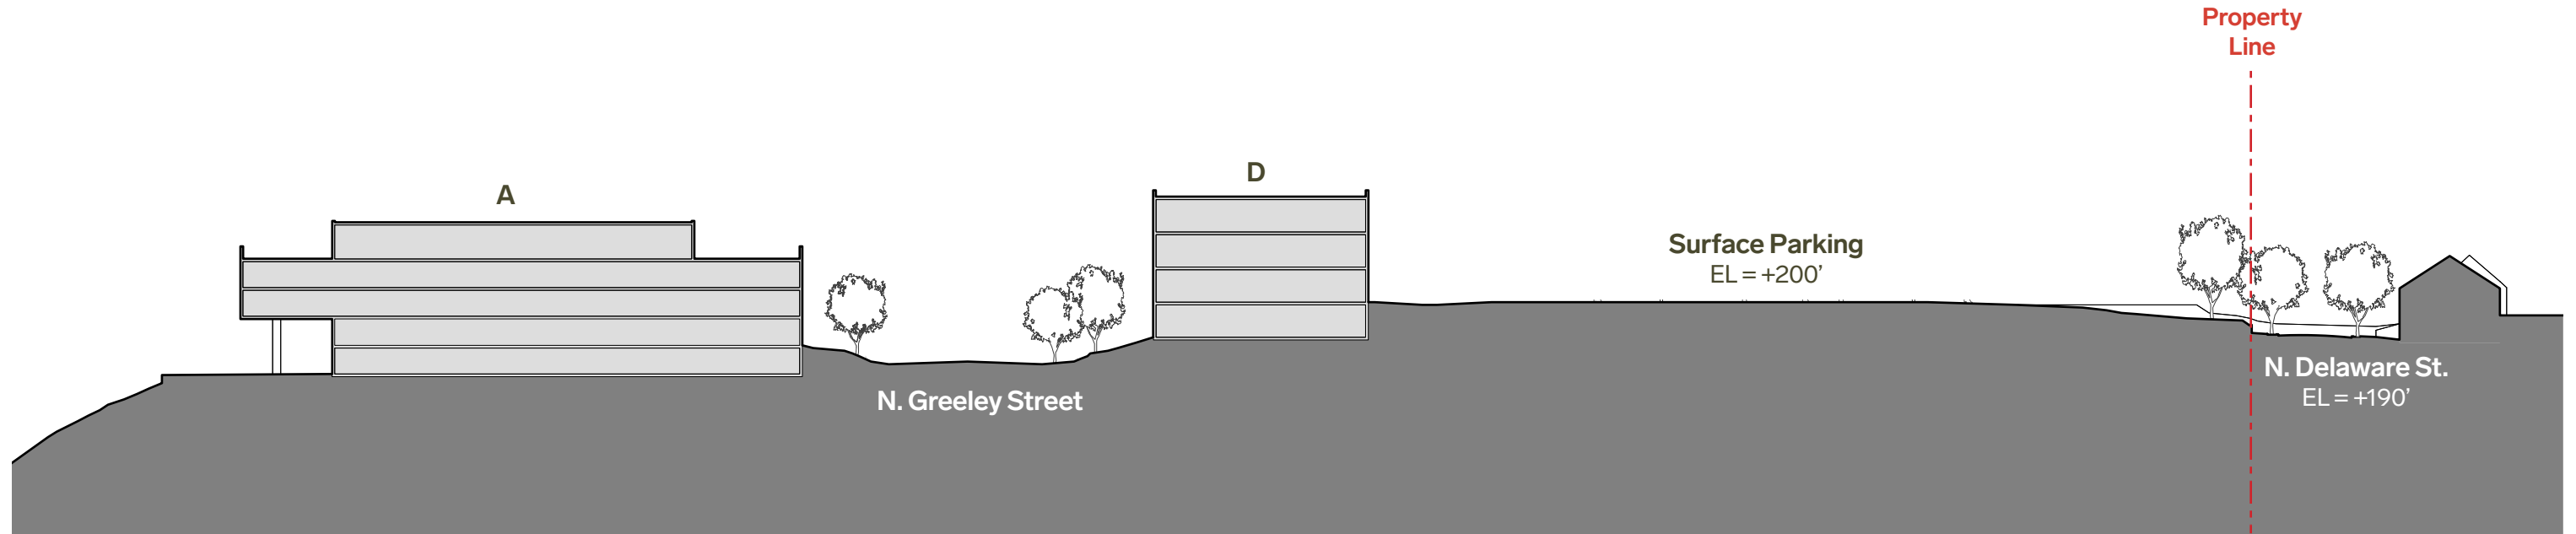

② Existing East-West Site Section

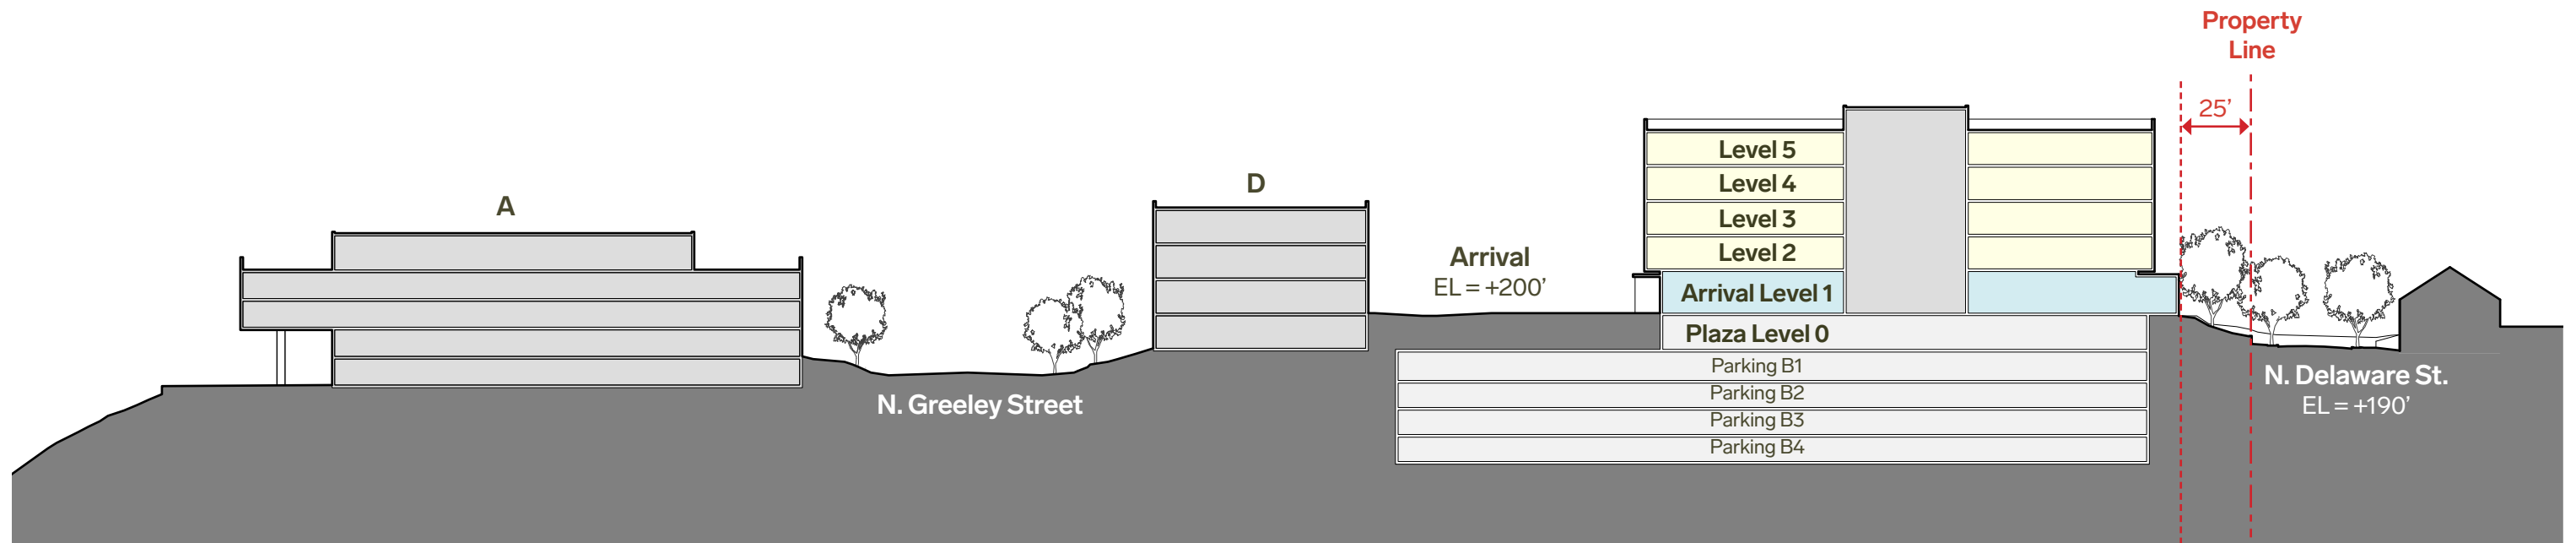


① Proposed East - West Site Section




# Enlarged Sections at Street

North Building

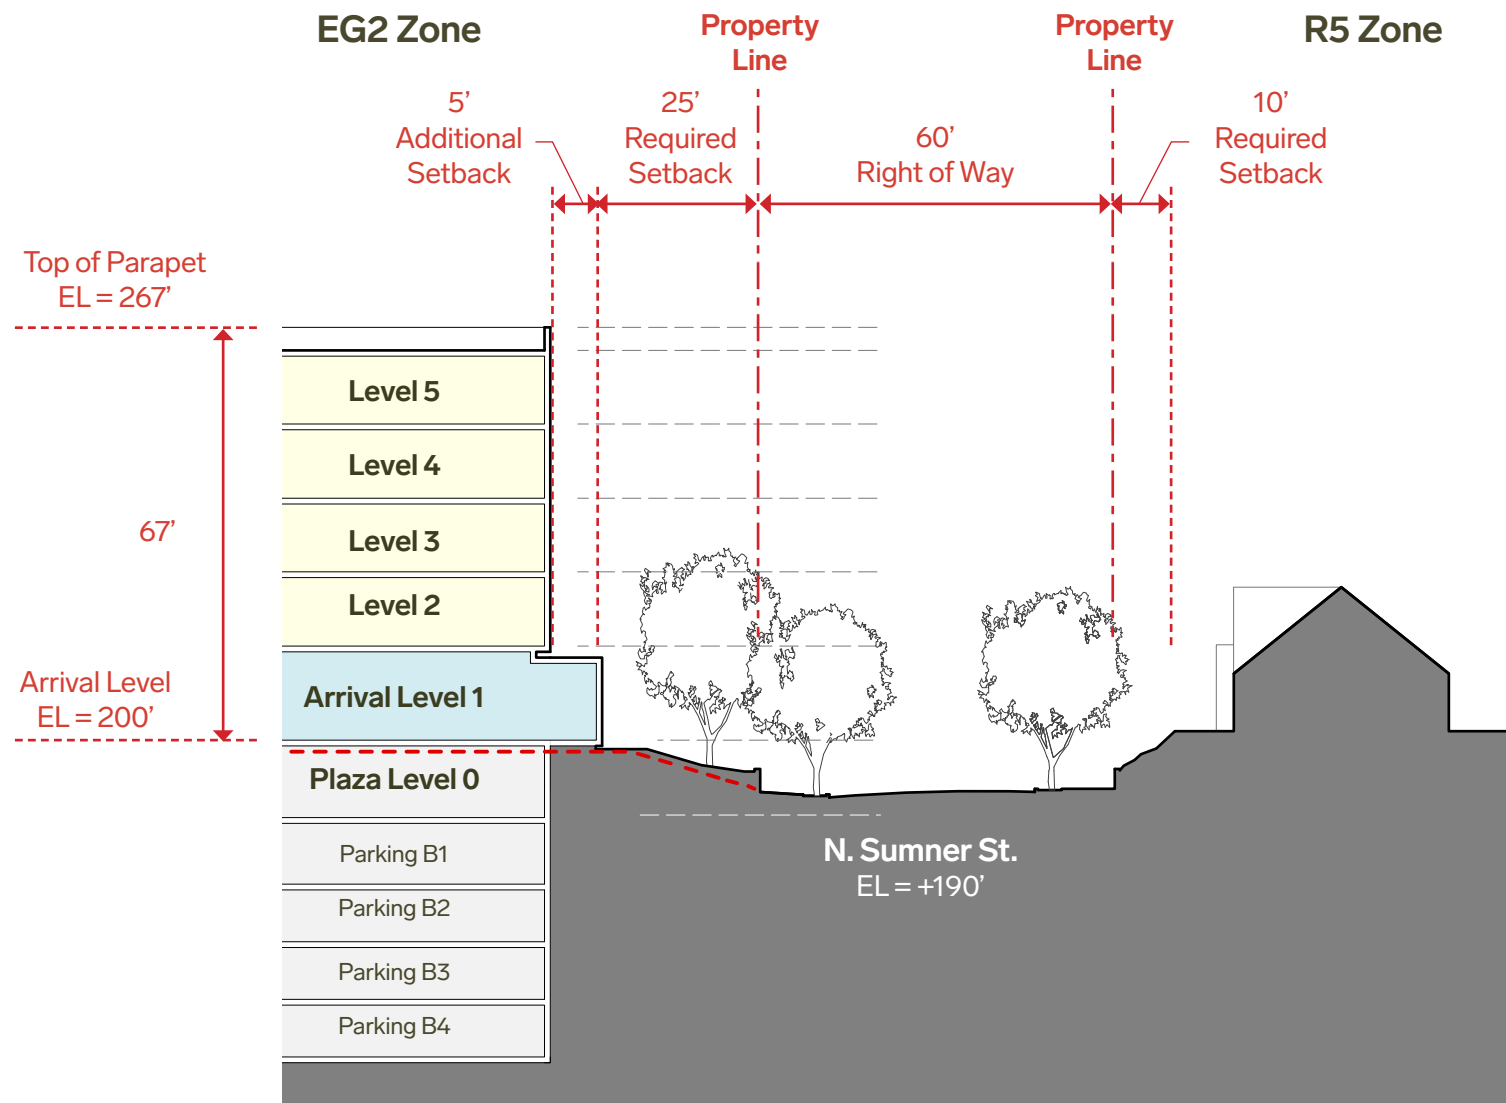

① Section at Sumner Street

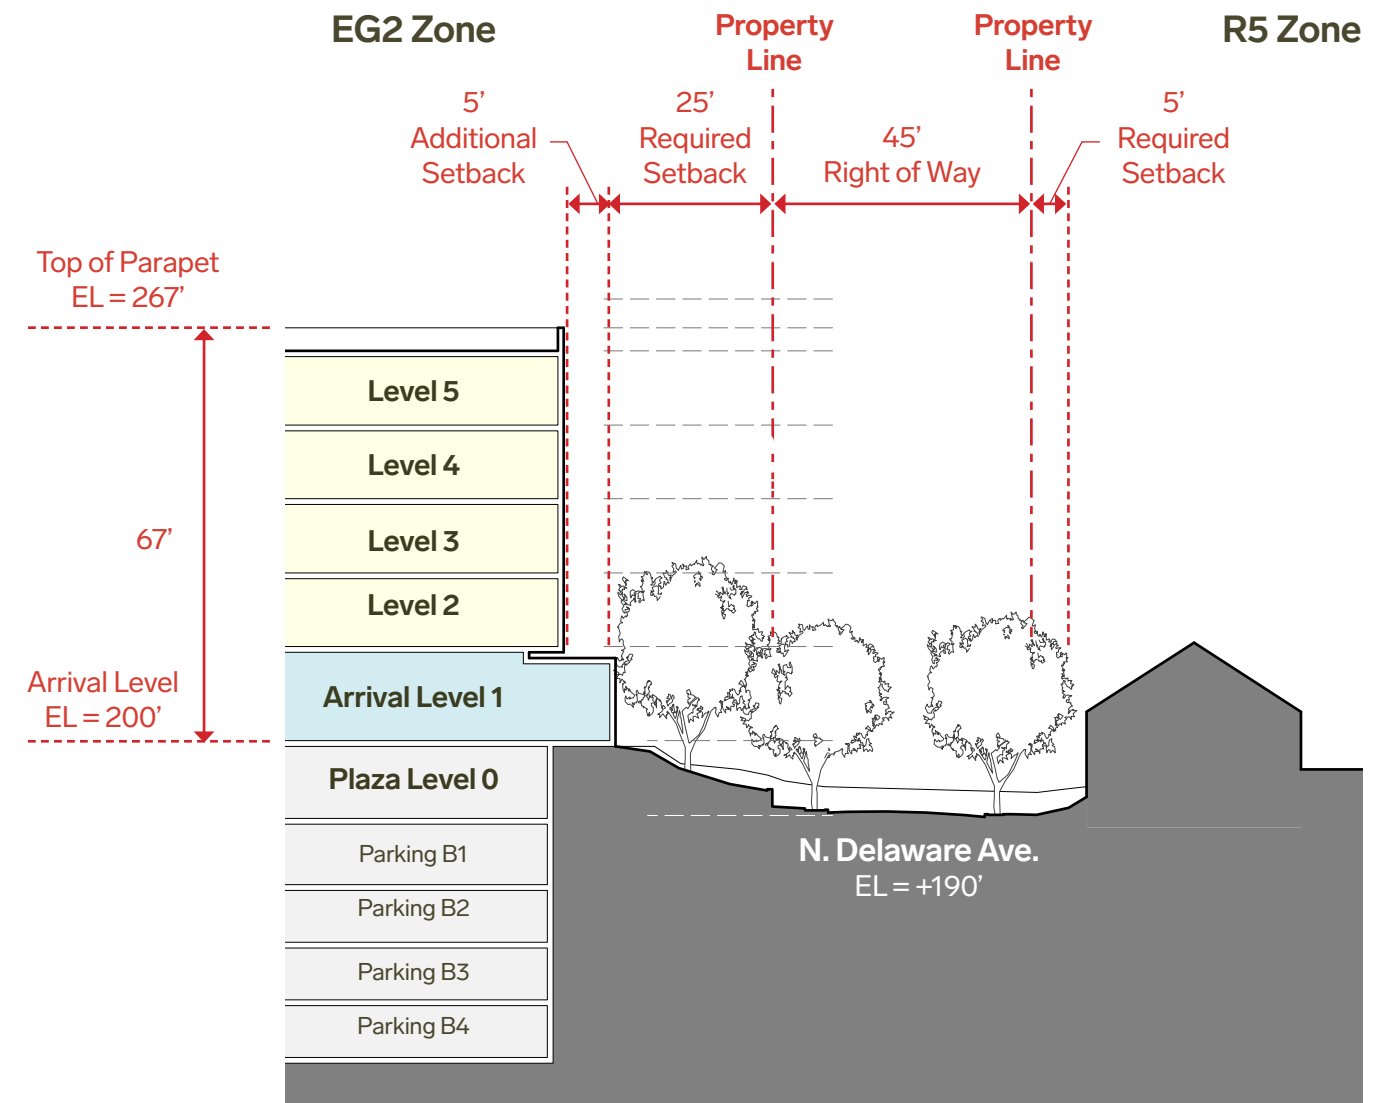


② Section at Delaware Avenue



# Plaza Level 0

## North Building

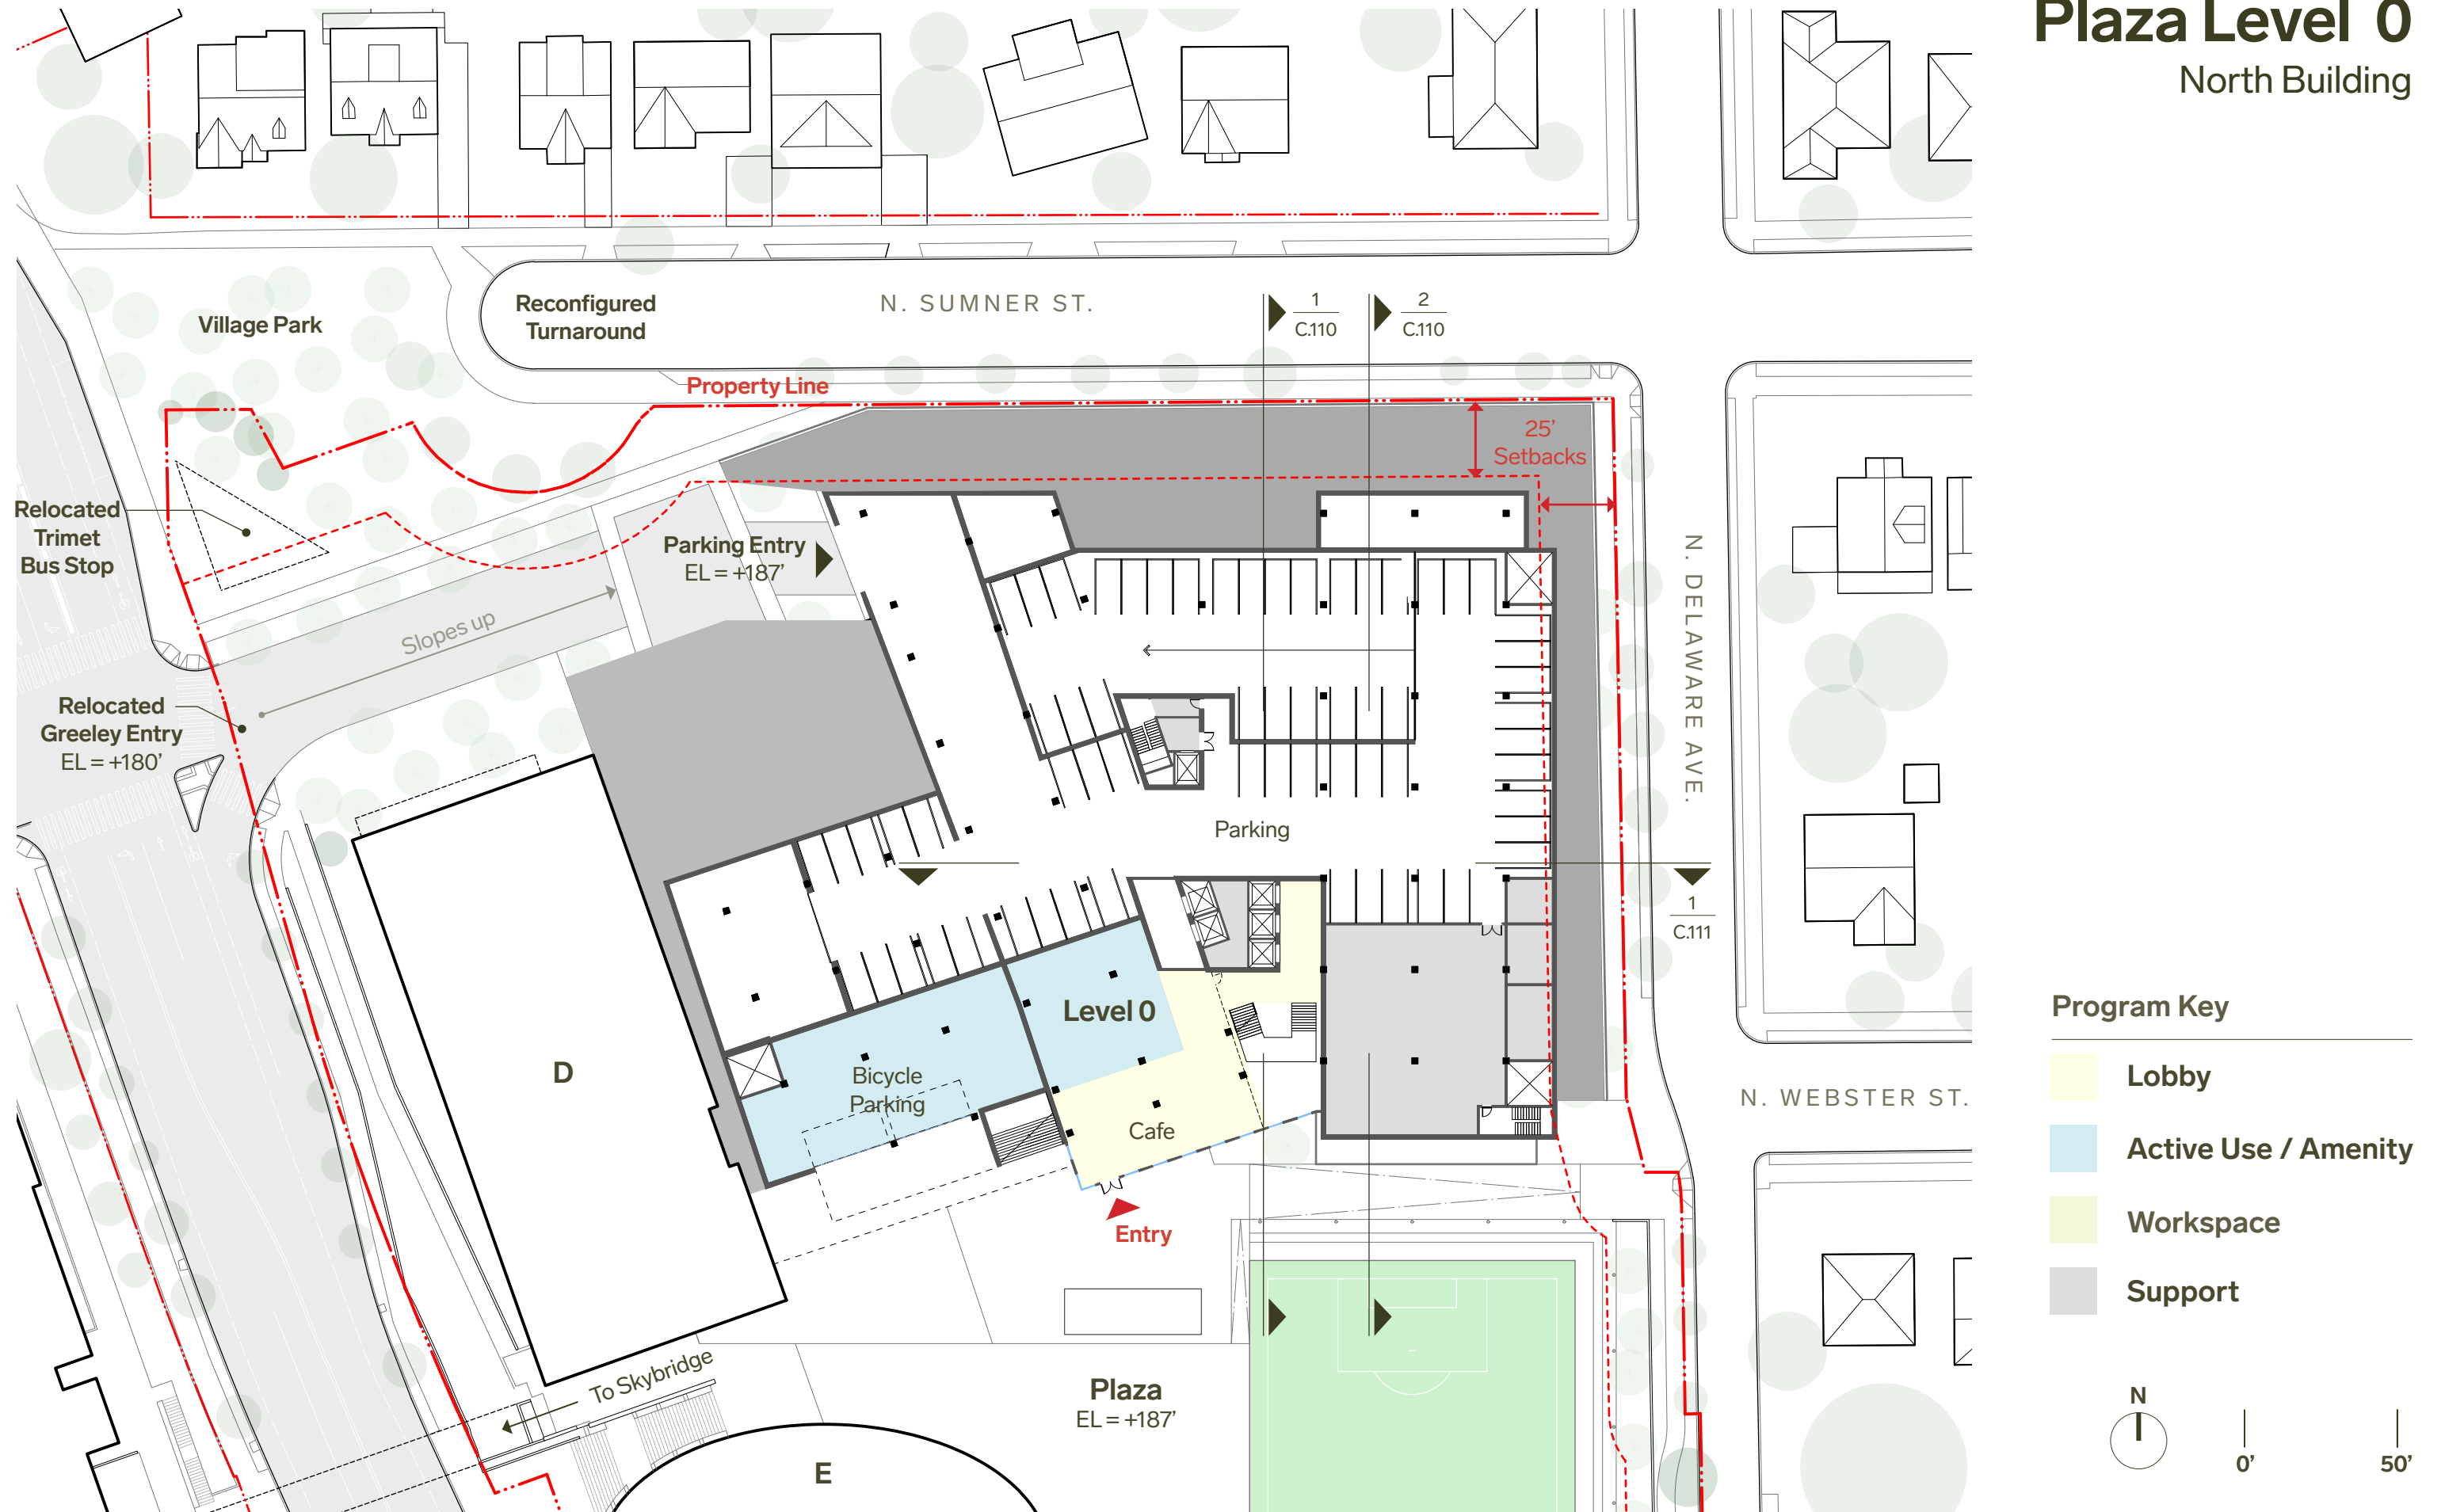


### Program Key

- Lobby
- Active Use / Amenity
- Workspace
- Support



# Arrival Level 1


North Building

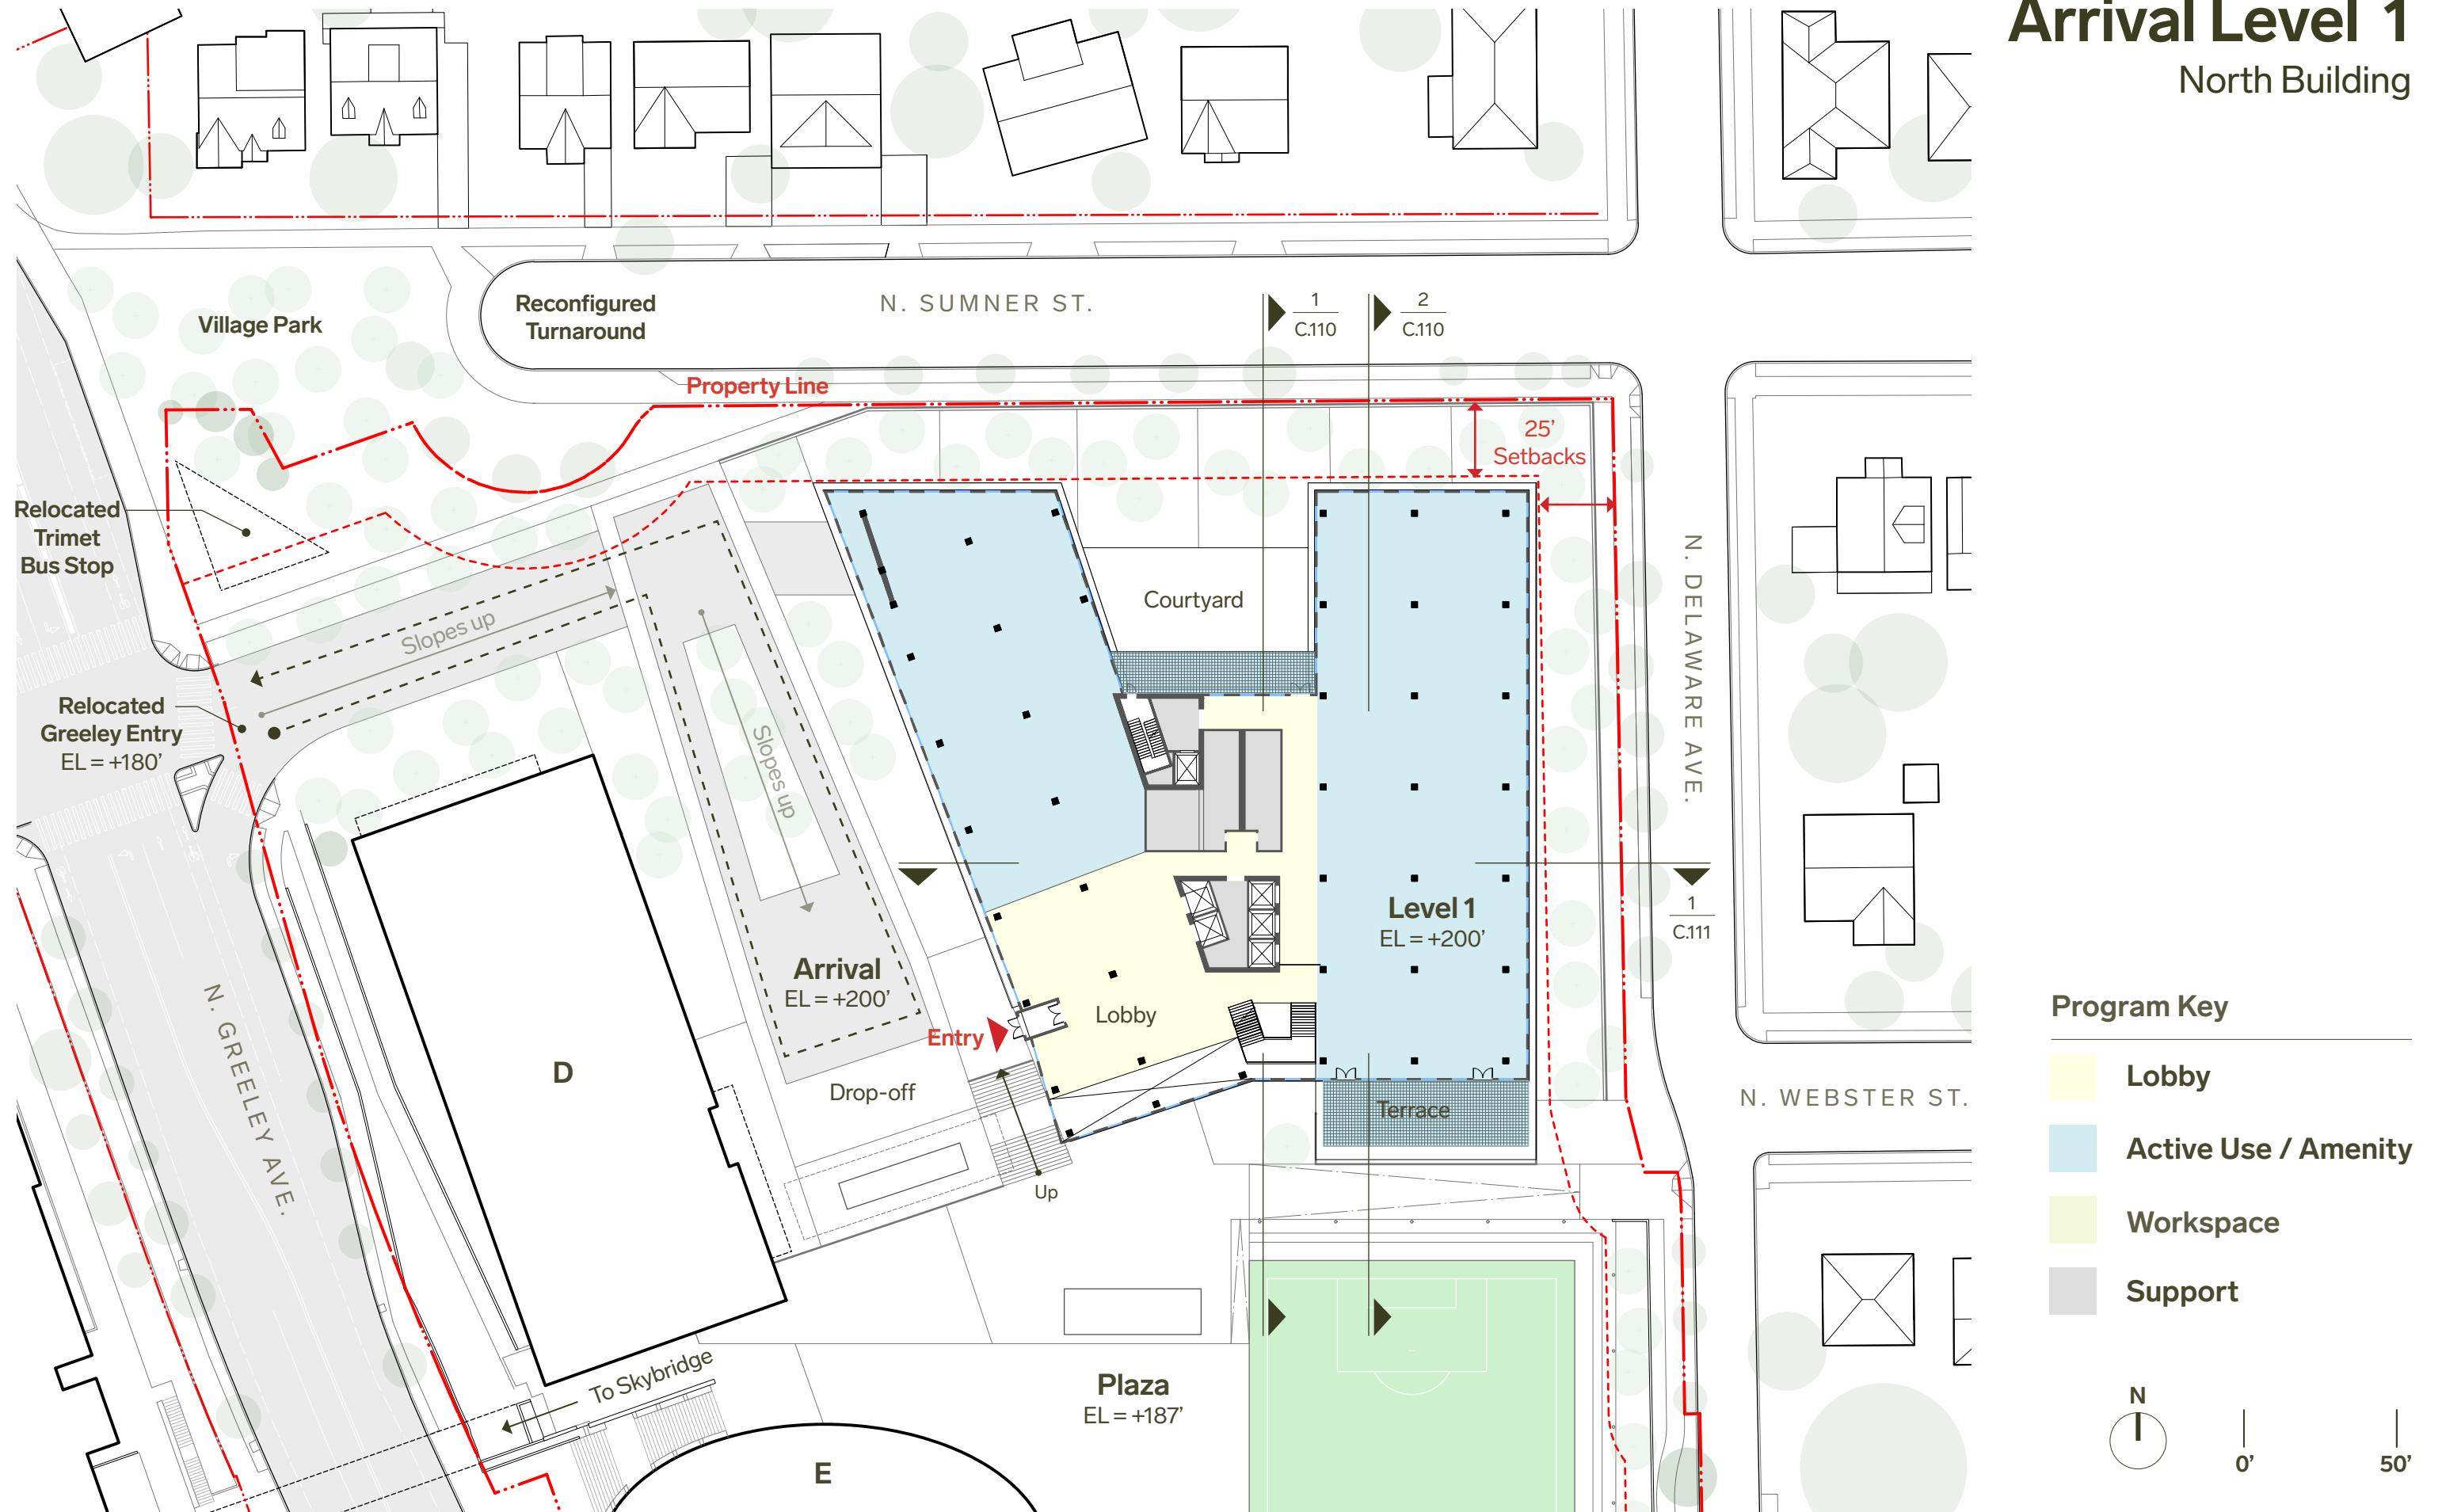



# Upper Levels 2-5

North Building

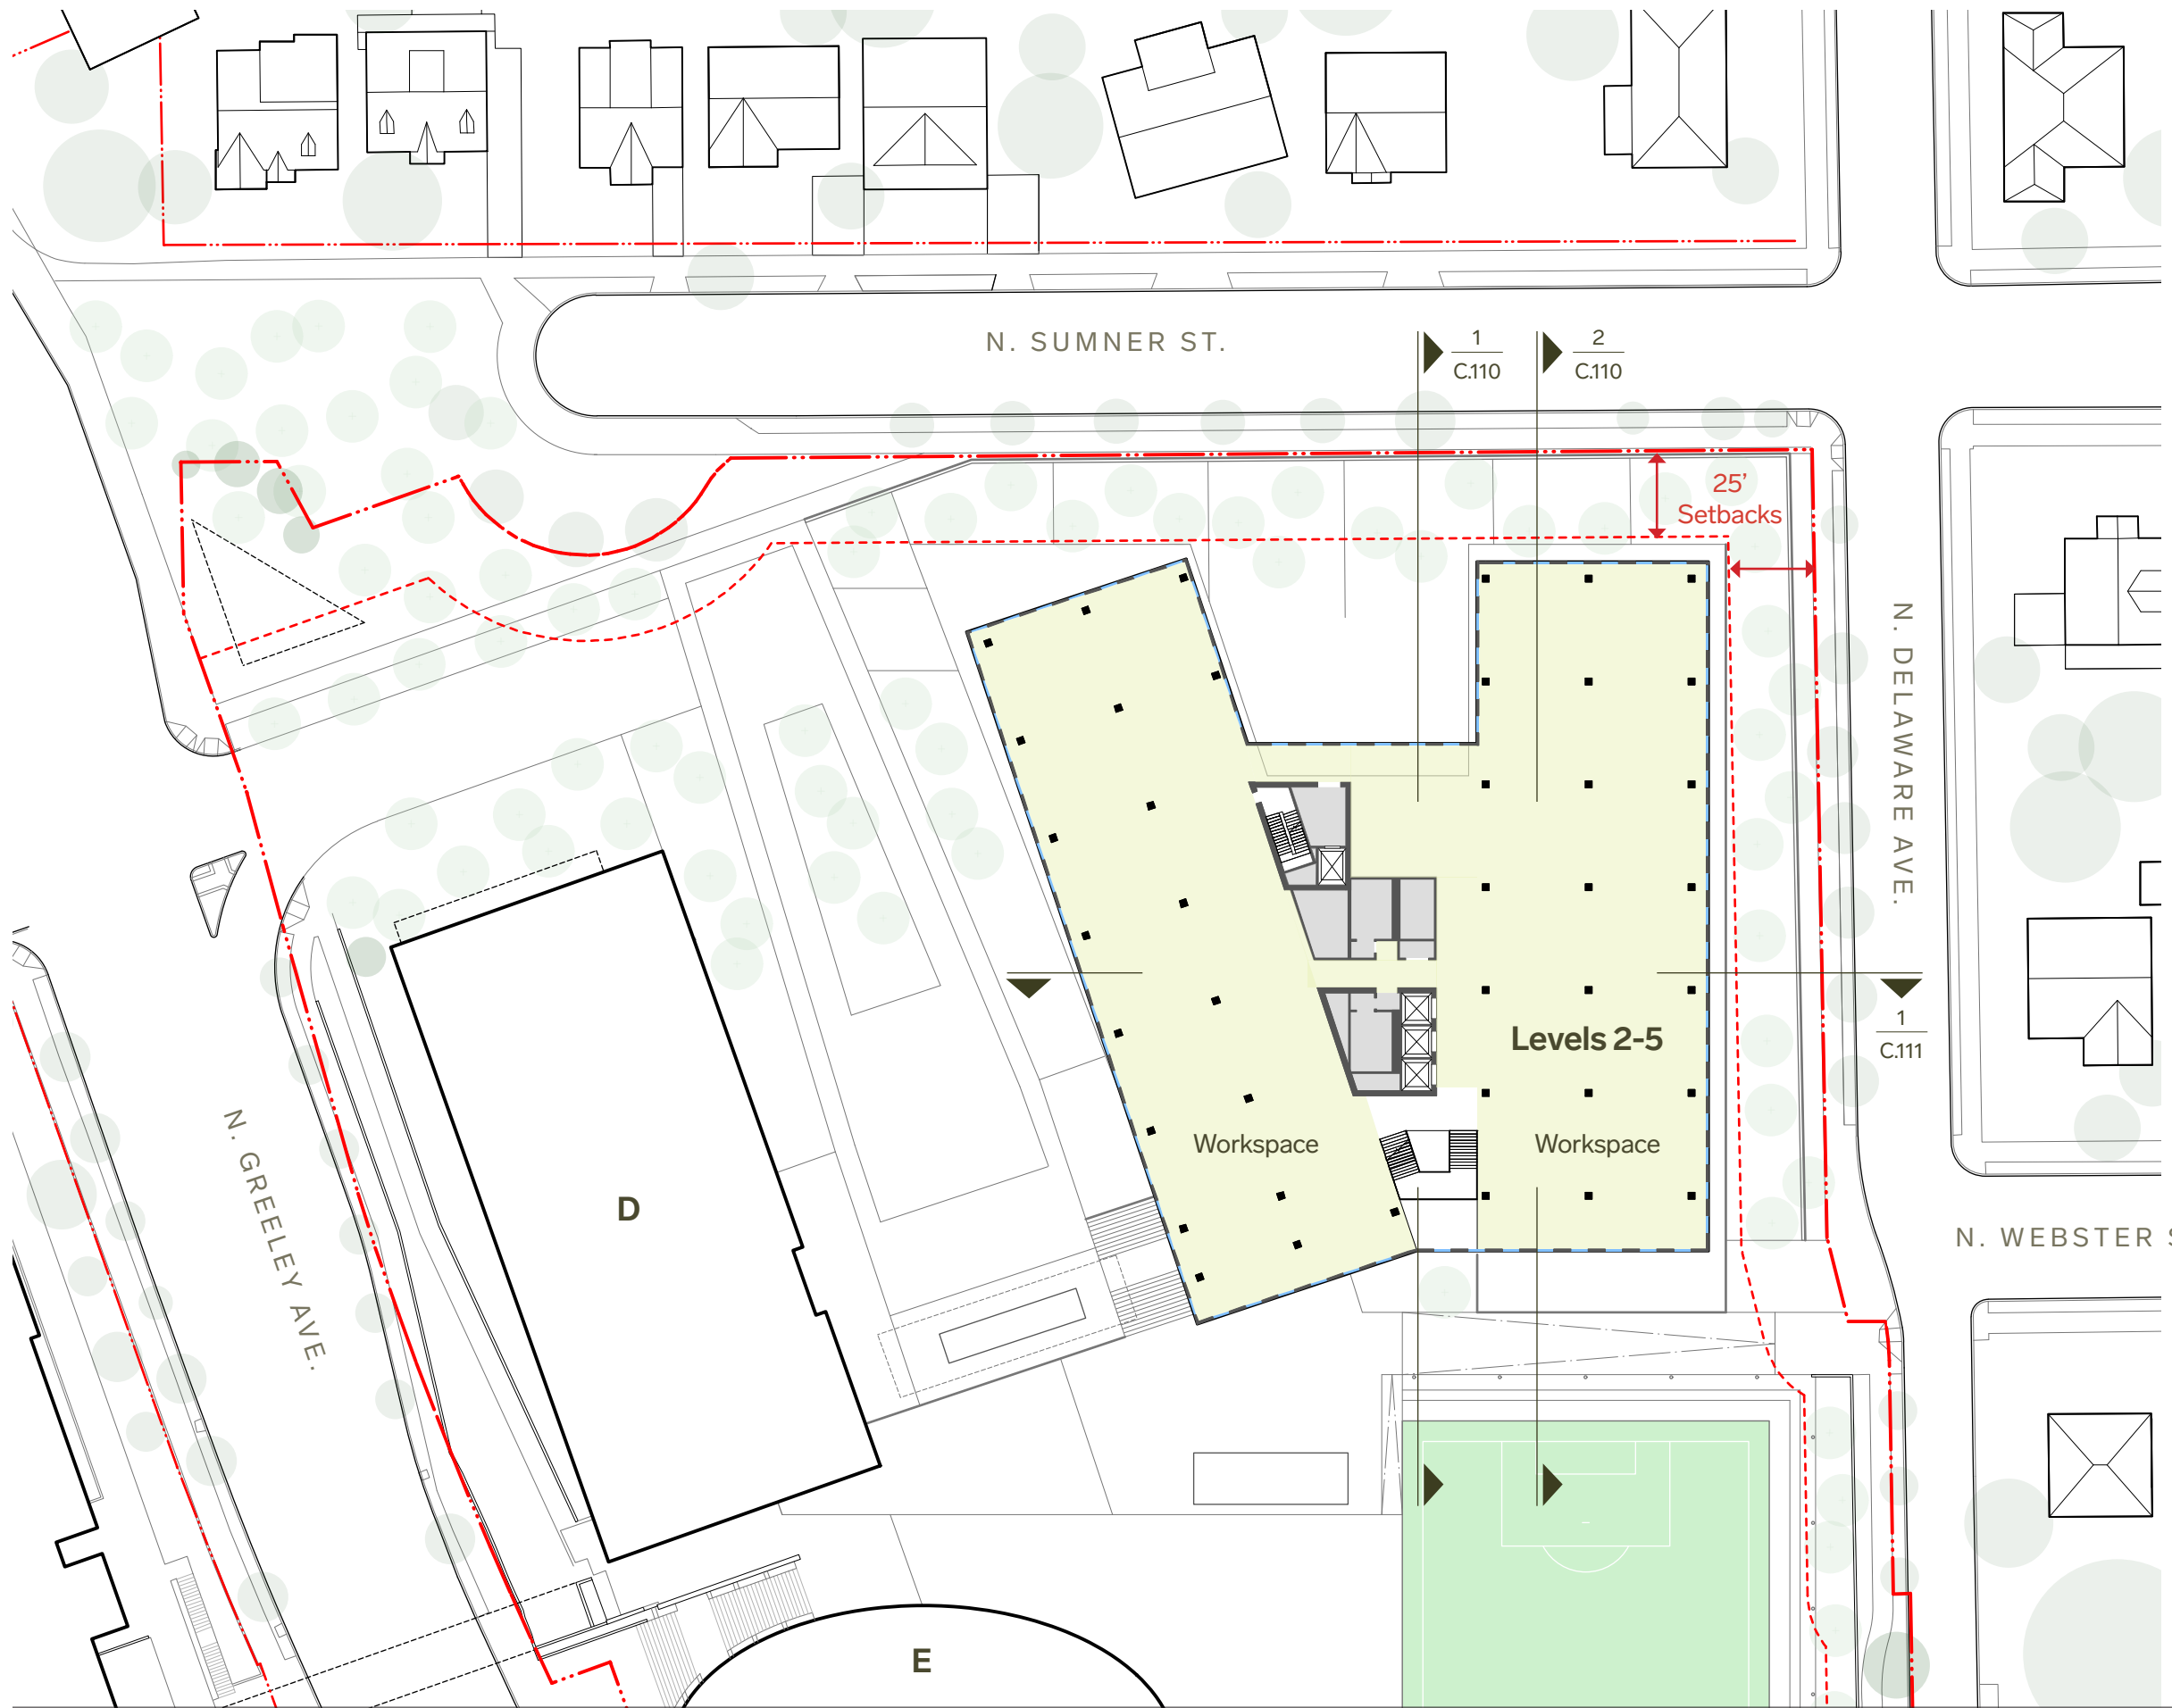


**Program Key**

- Lobby
- Active Use / Amenity
- Workspace
- Support



# Roof

## North Building

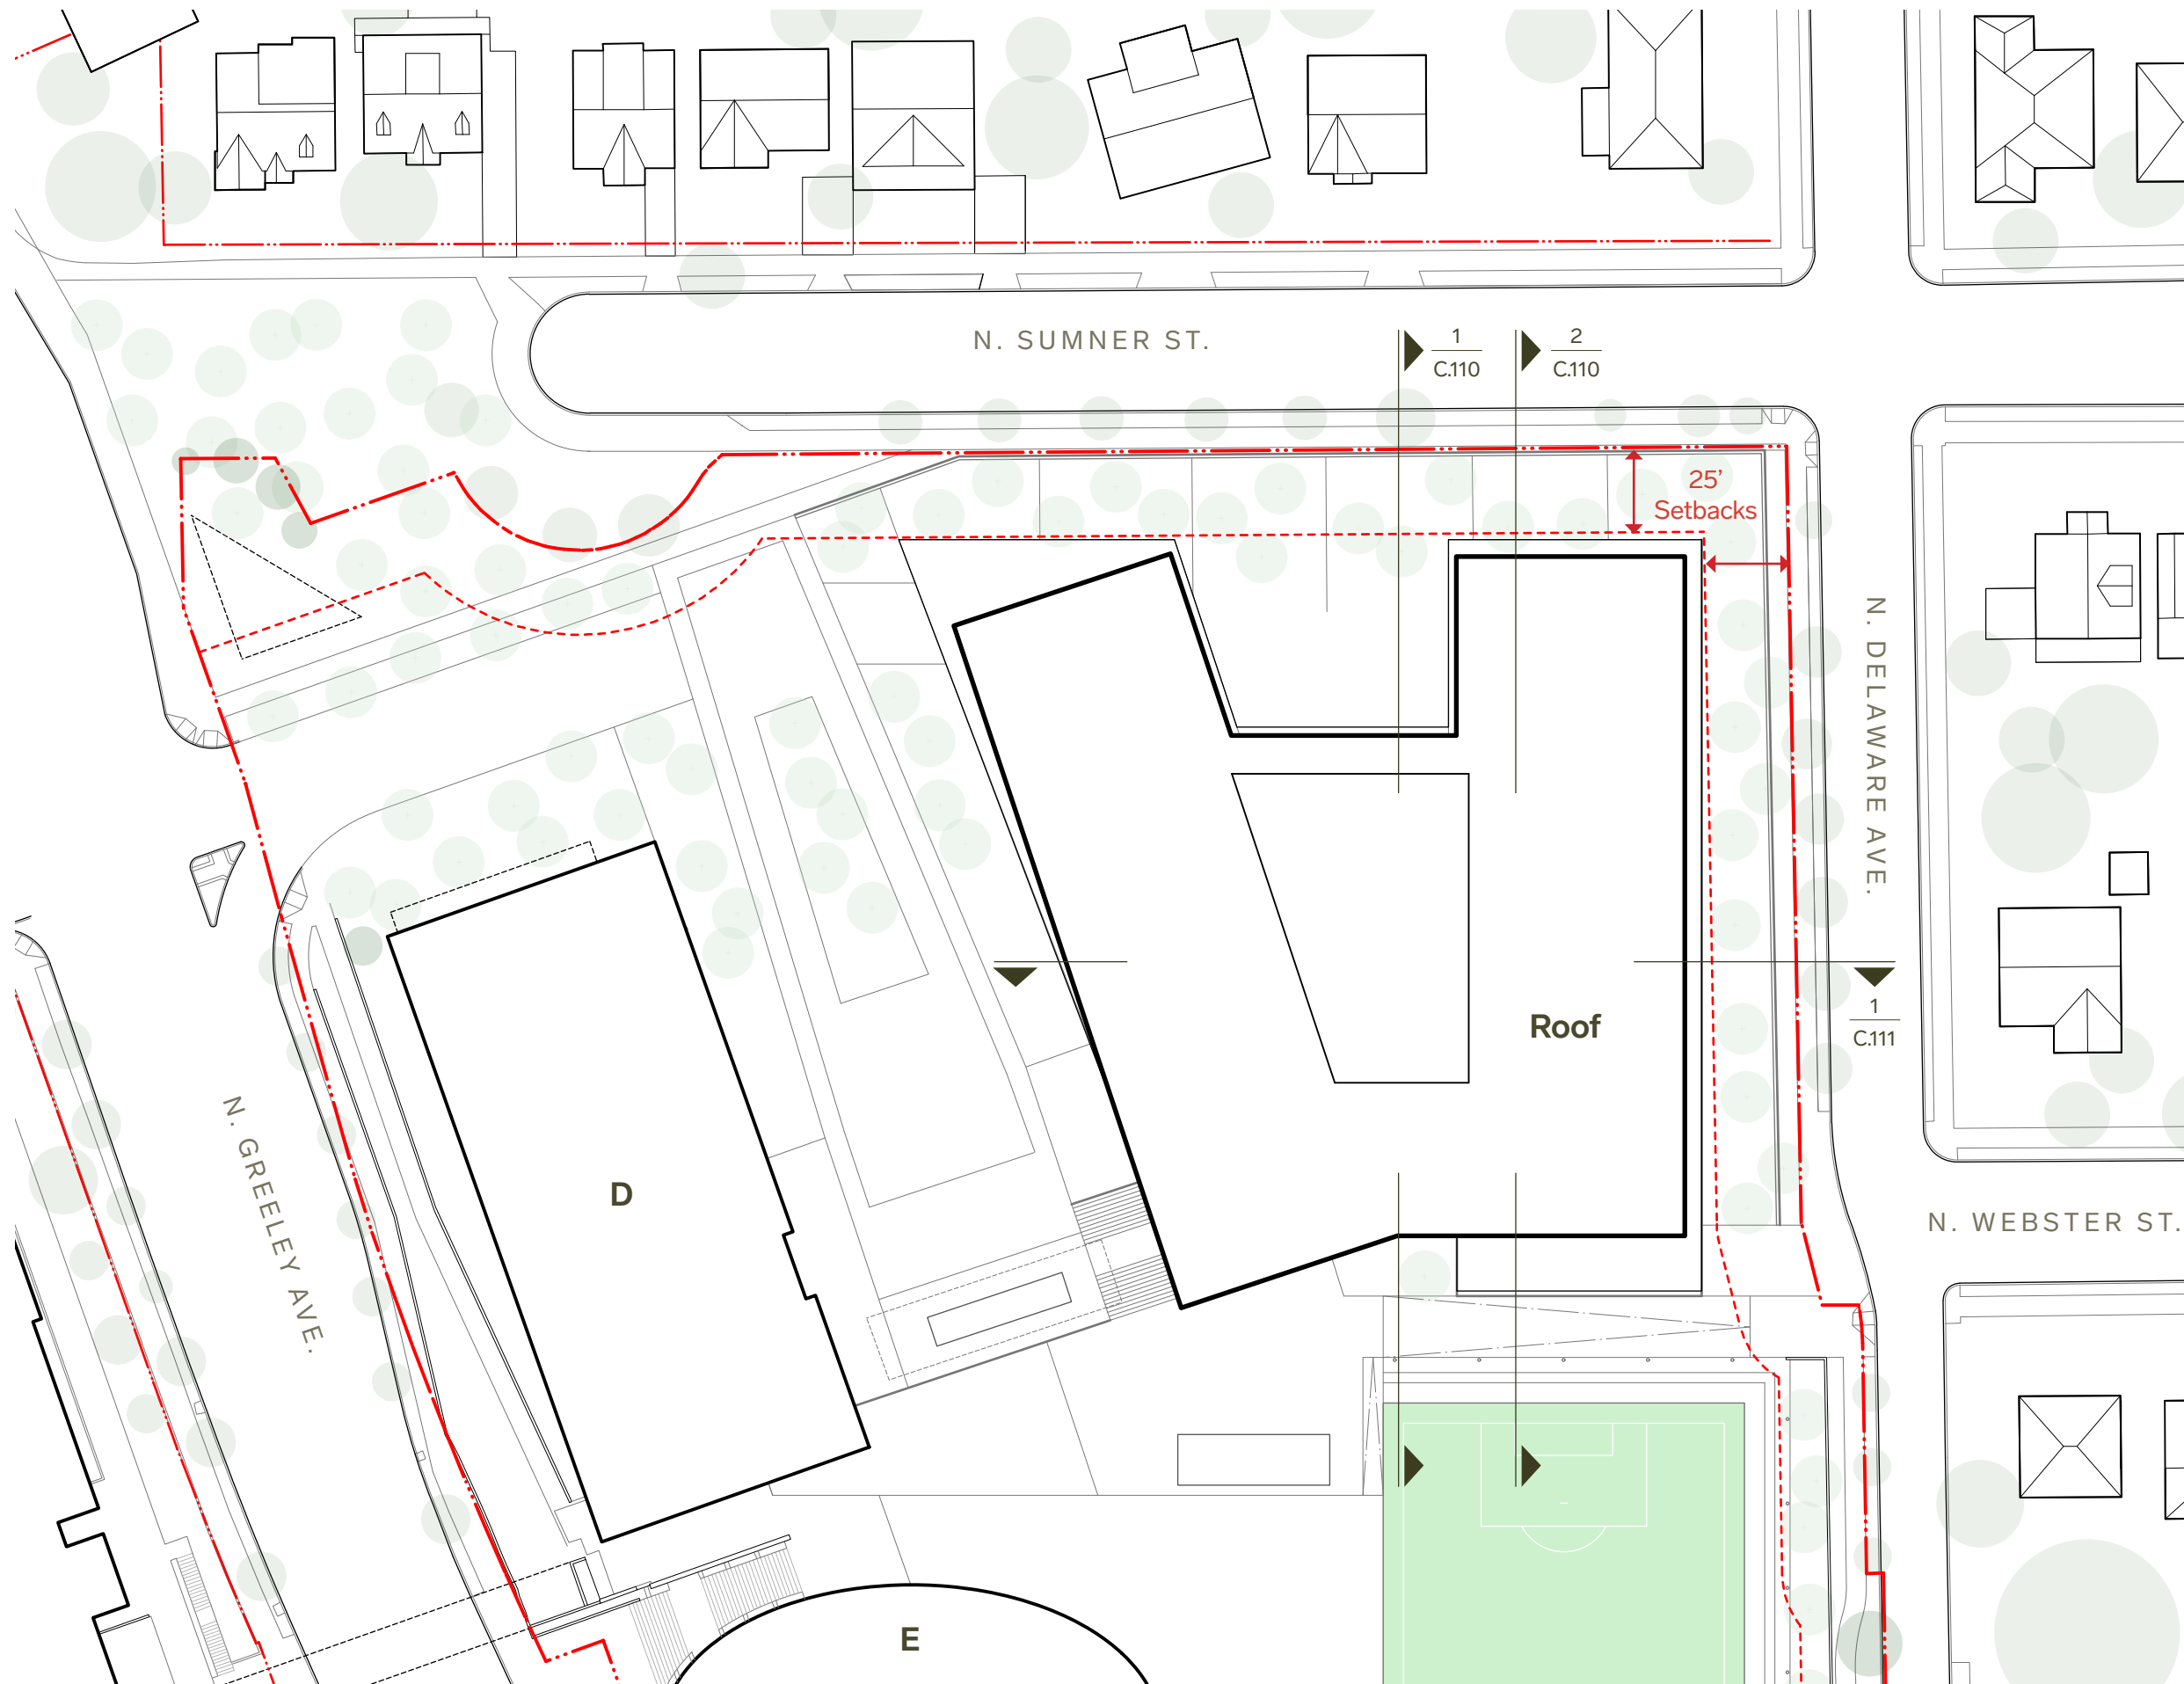

### Program Key


- Lobby
- Active Use / Amenity
- Workspace
- Support





# Plaza Level 1

South Building

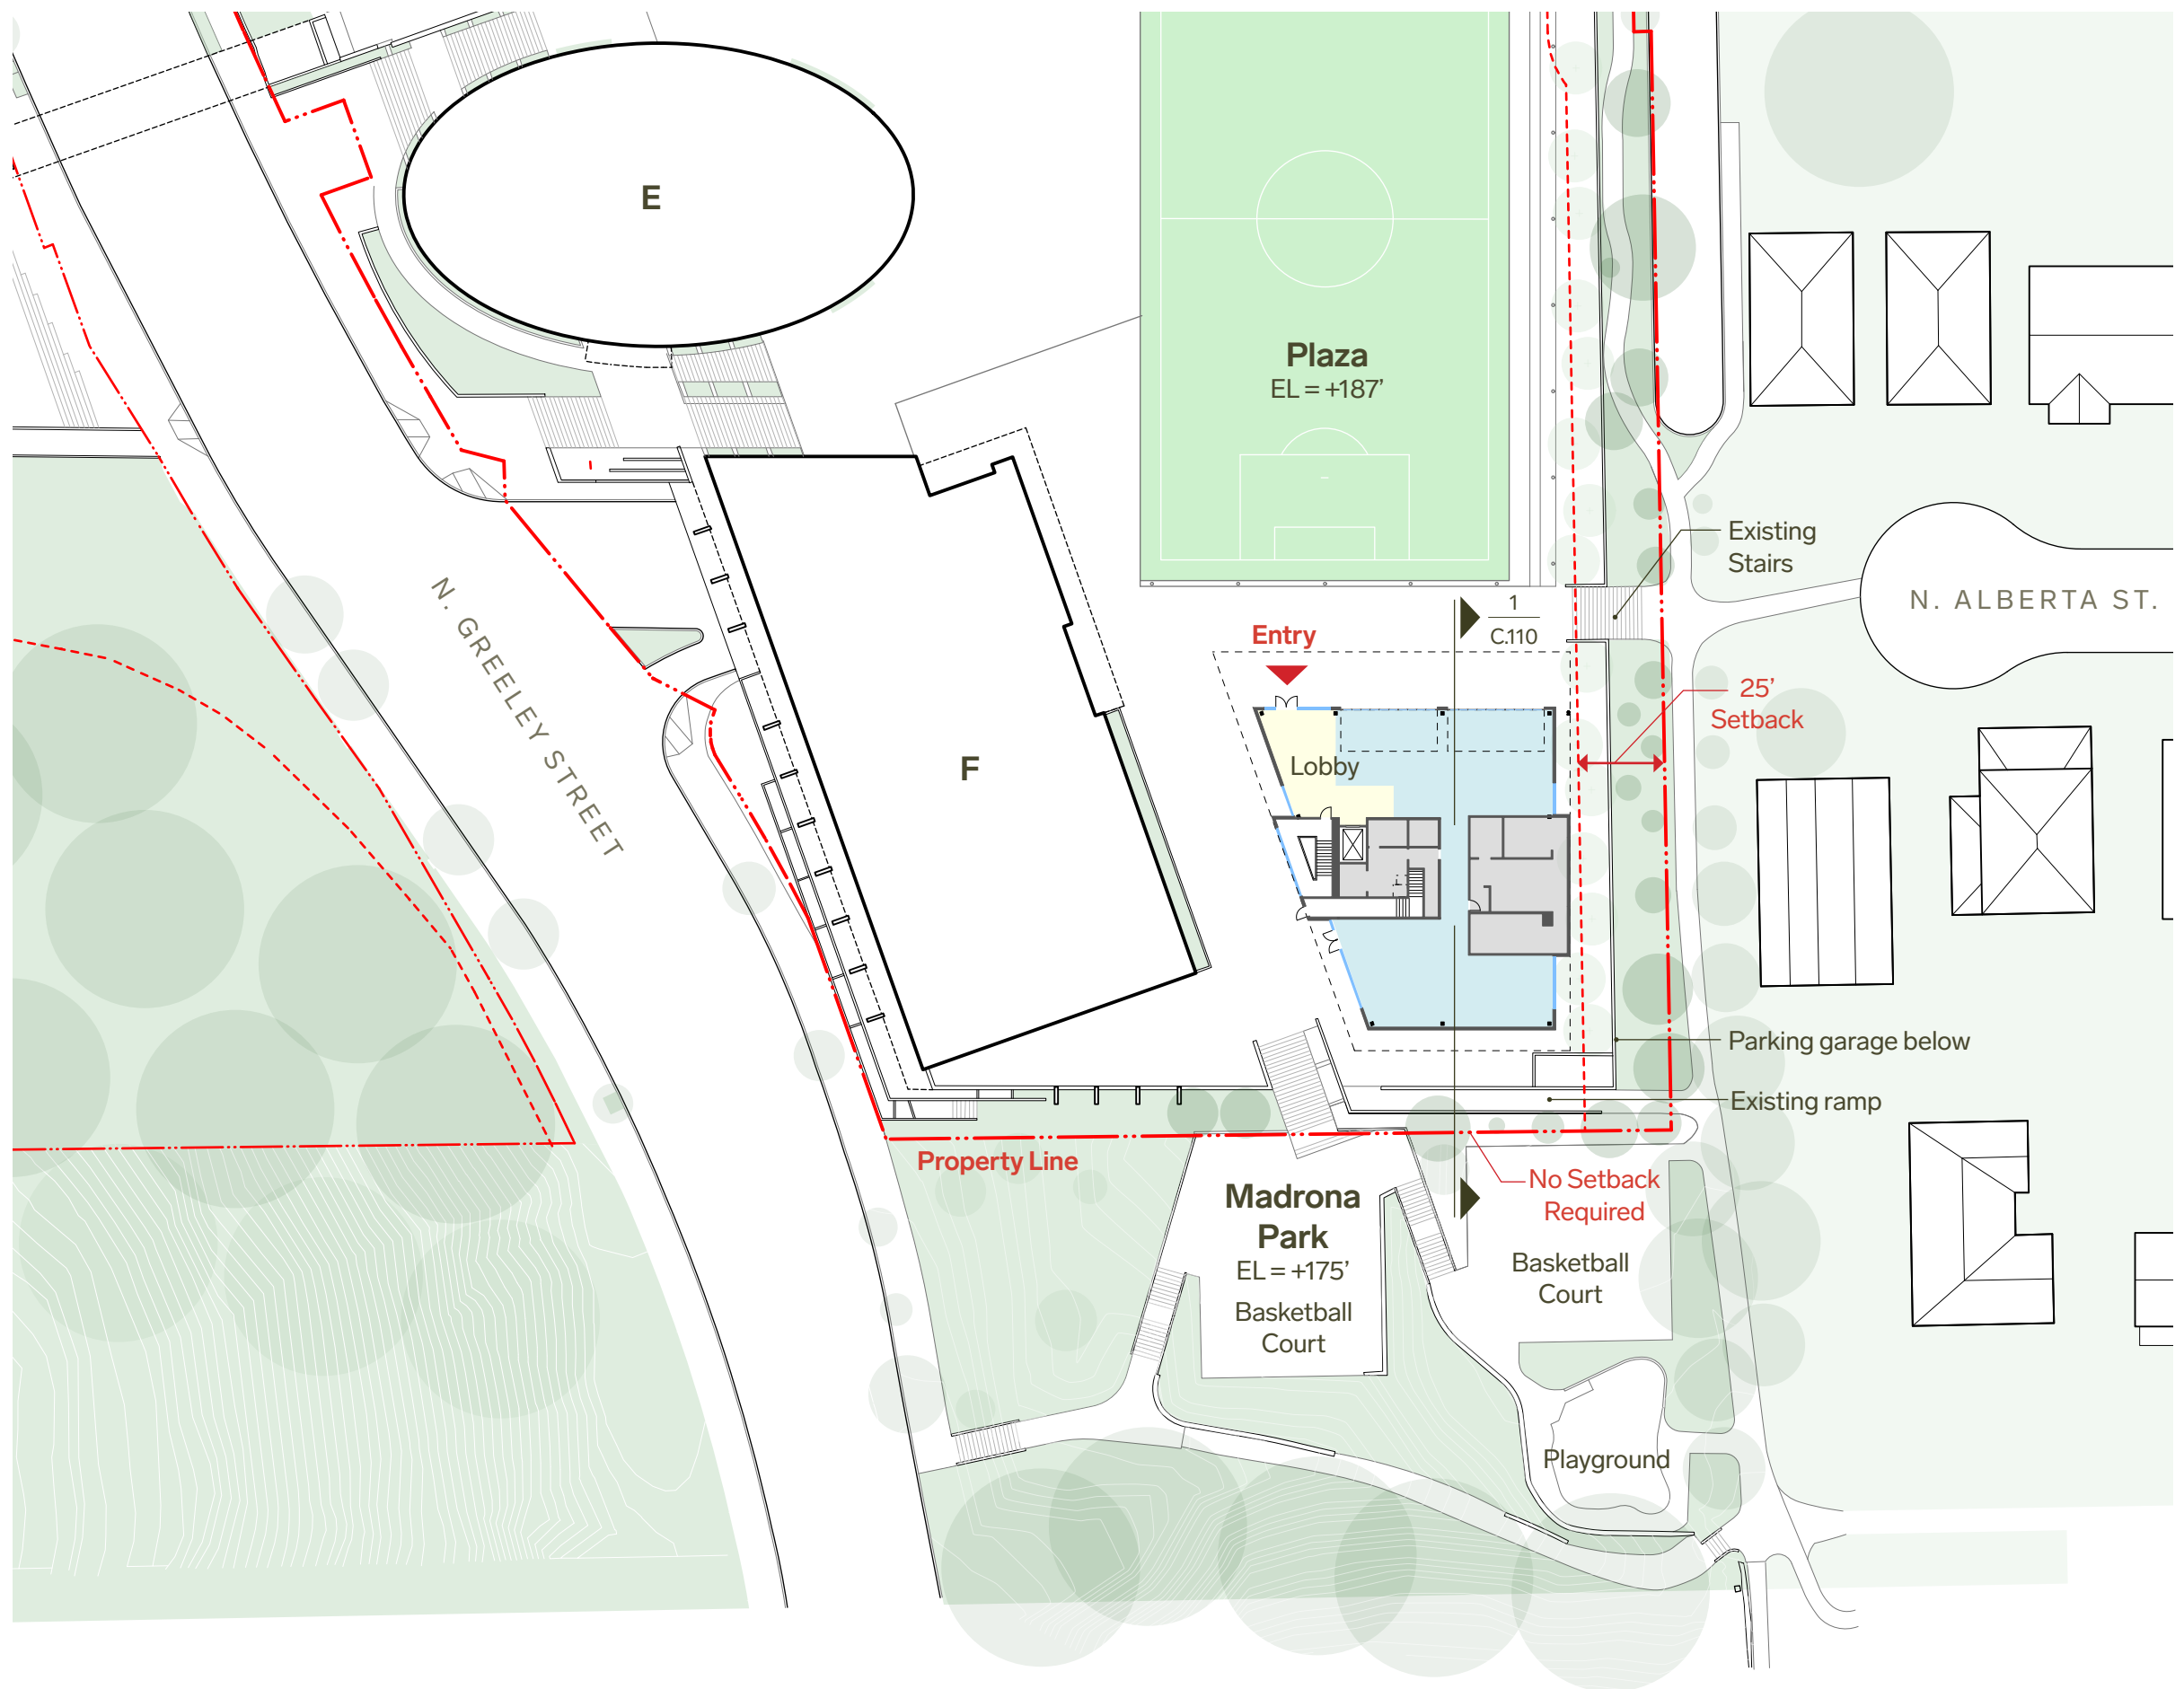


**Program Key**

- Lobby
- Active Use / Amenity
- Workspace
- Support



# Levels 2-3

## South Building

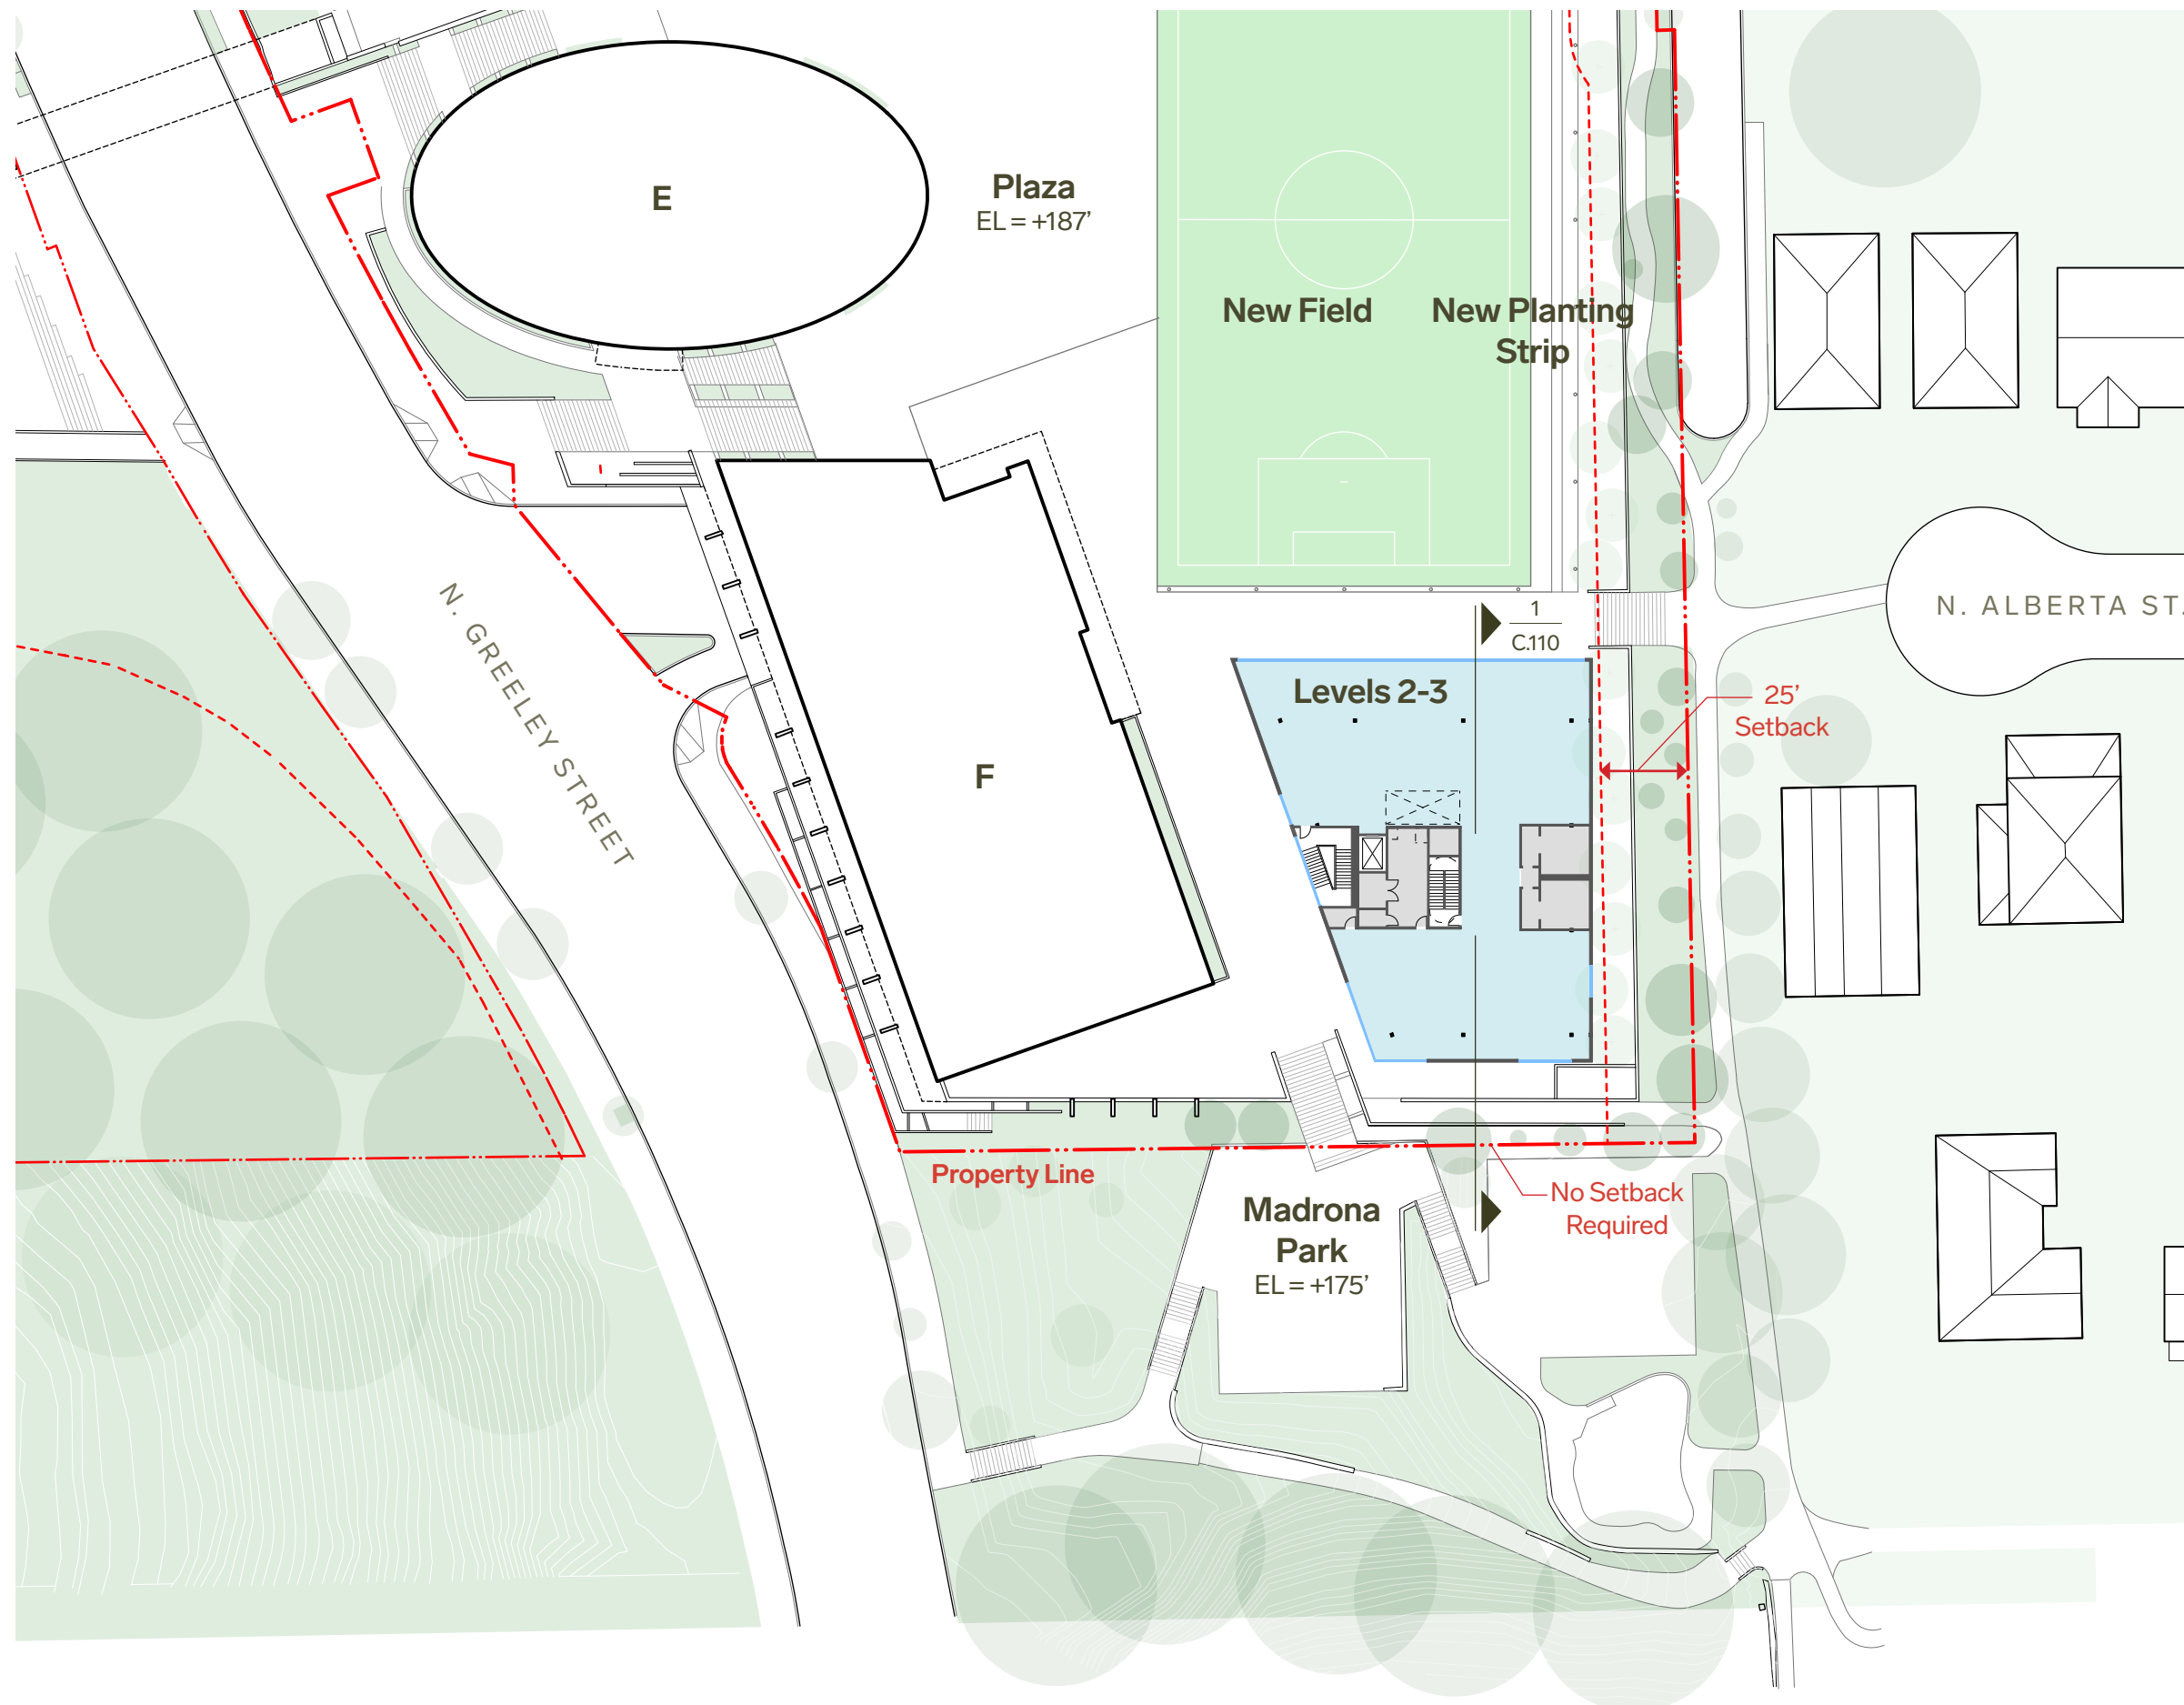

### Program Key


- Lobby
- Active Use / Amenity
- Workspace
- Support






# Roof Terrace

South Building

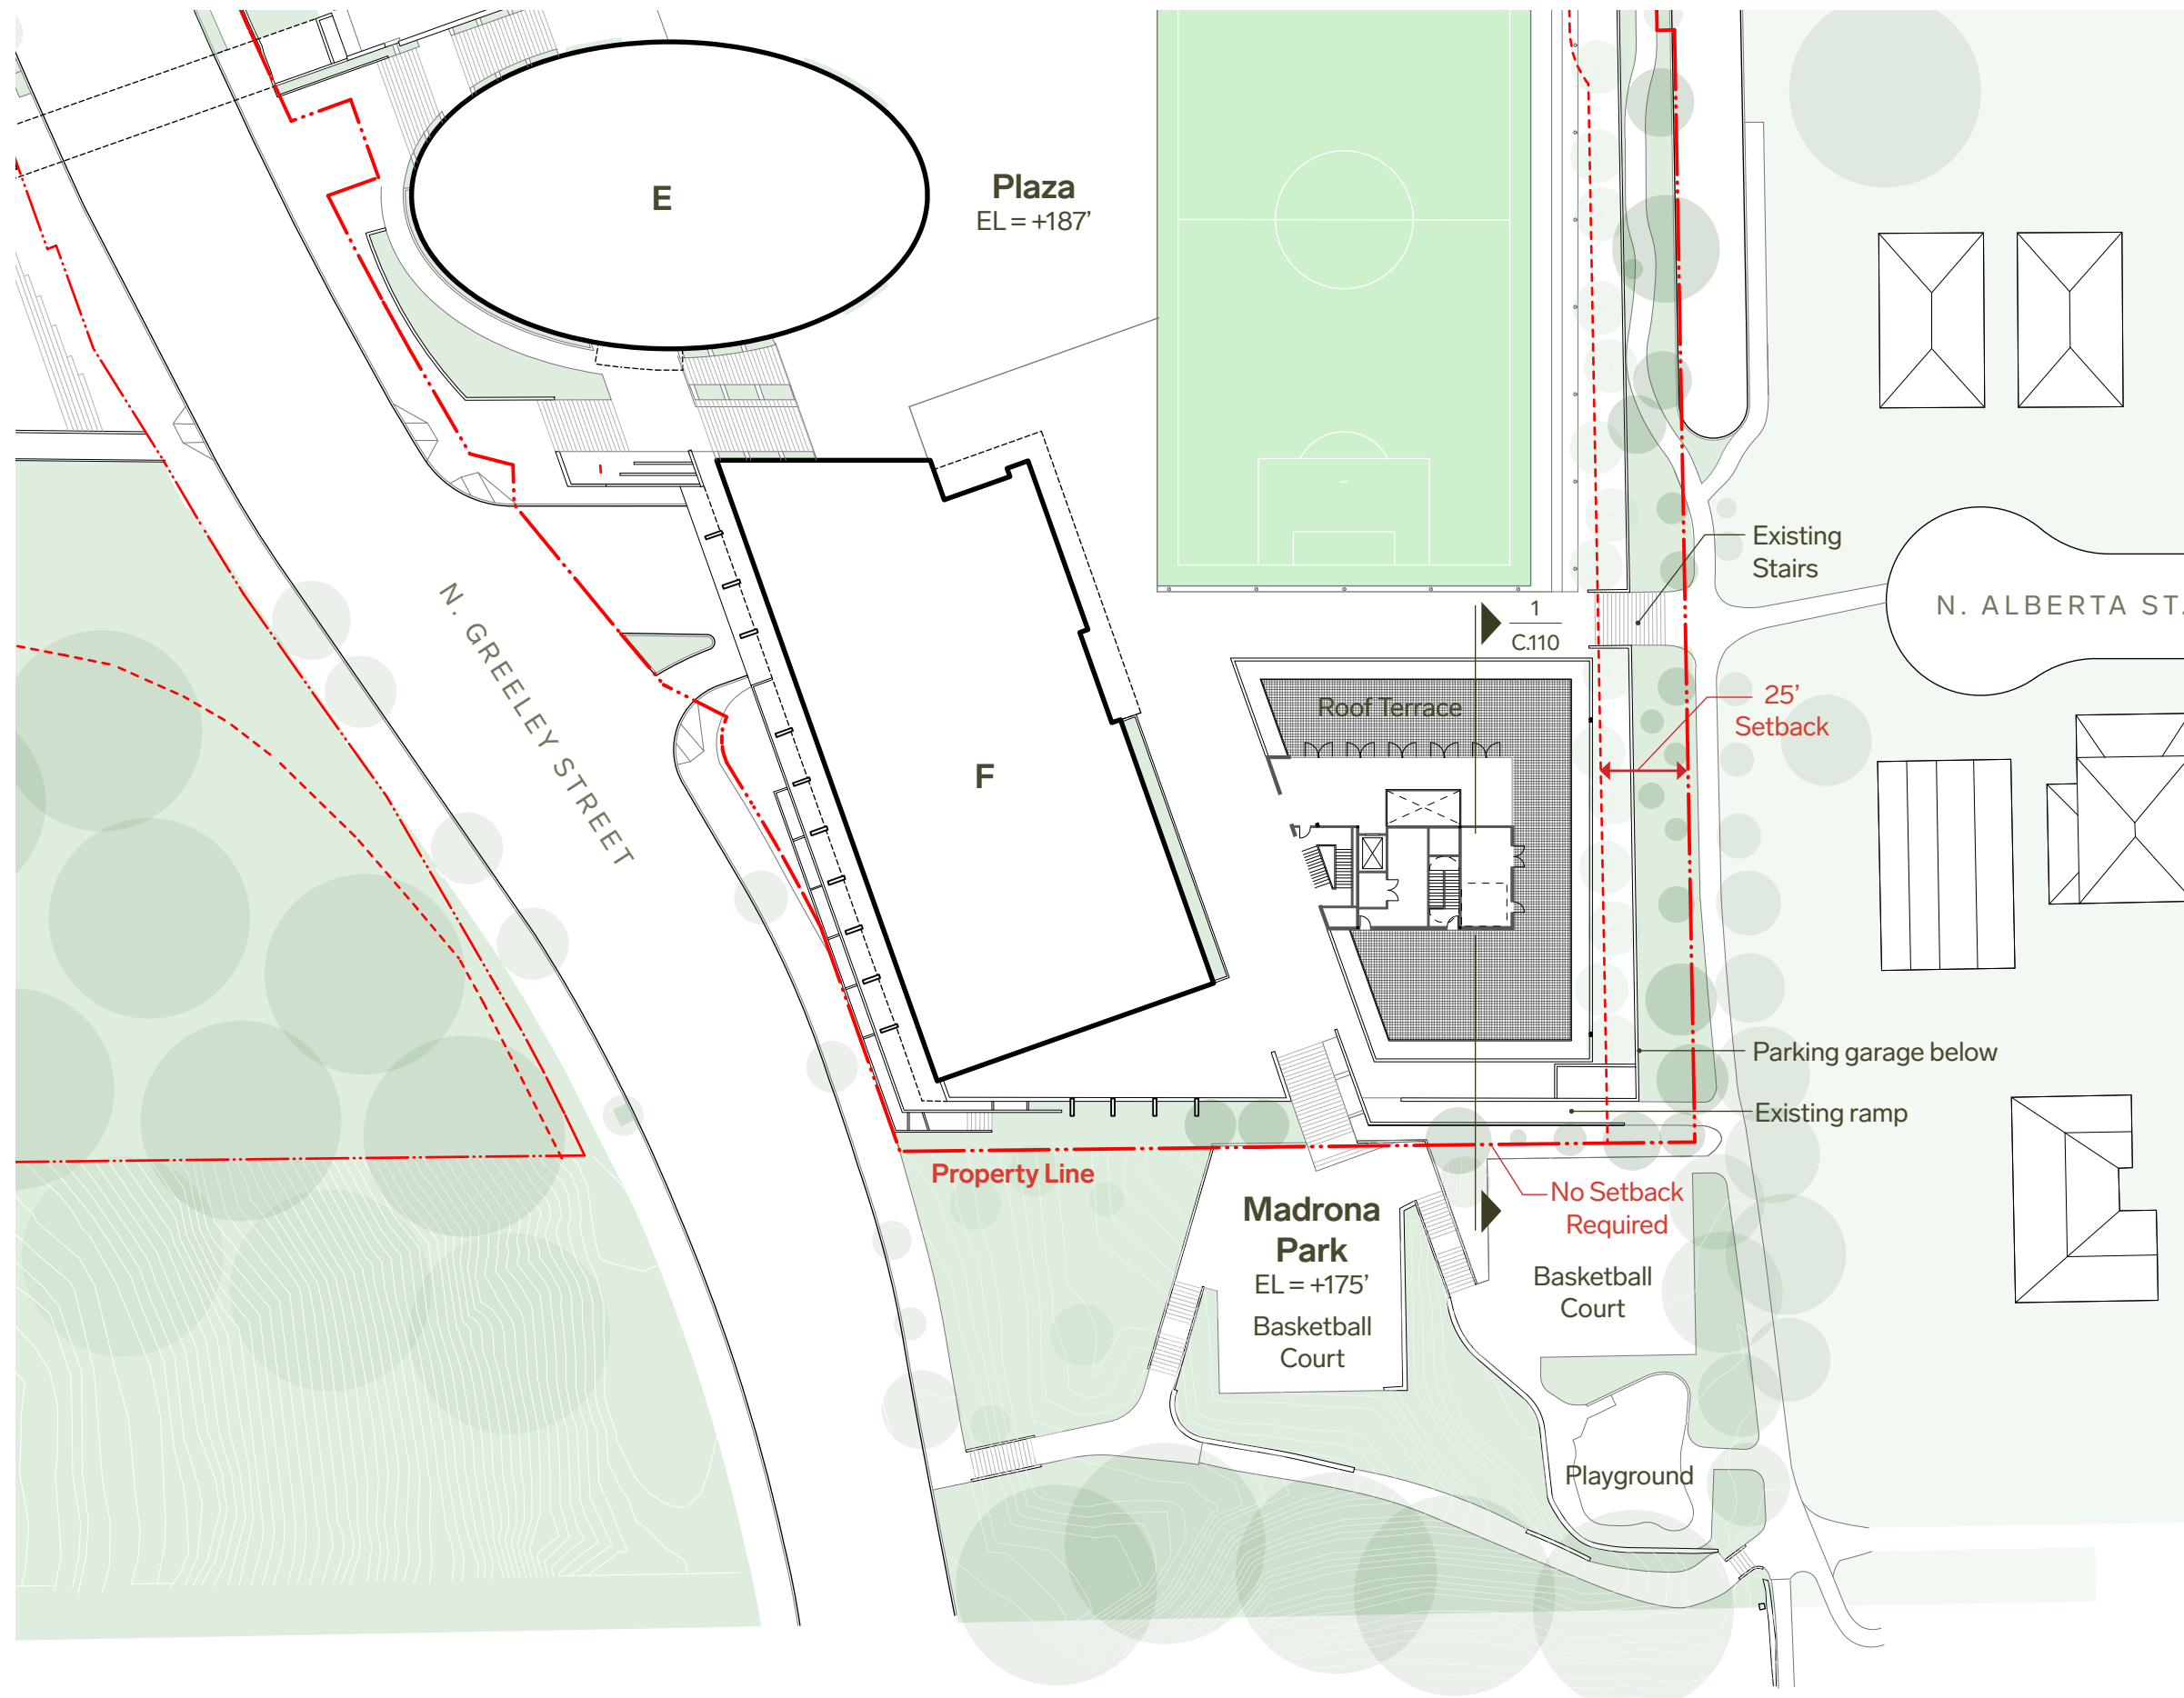


# Plans

## Loading Facility

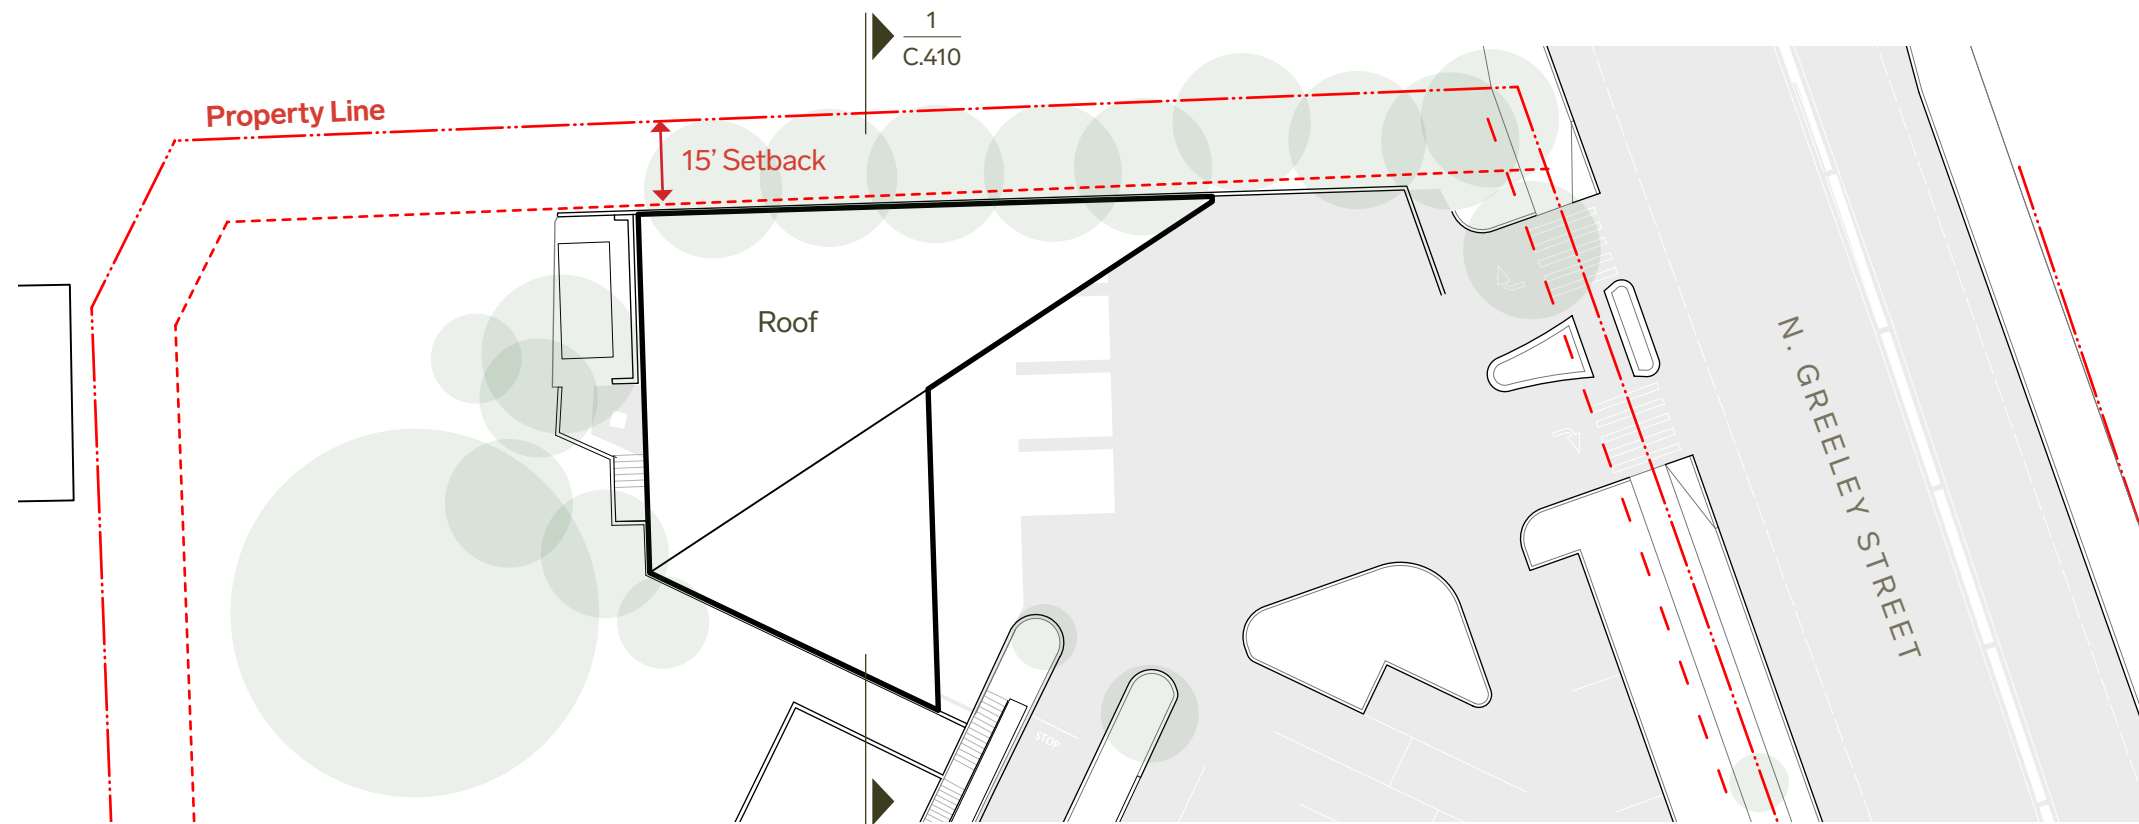

2 Roof Plan

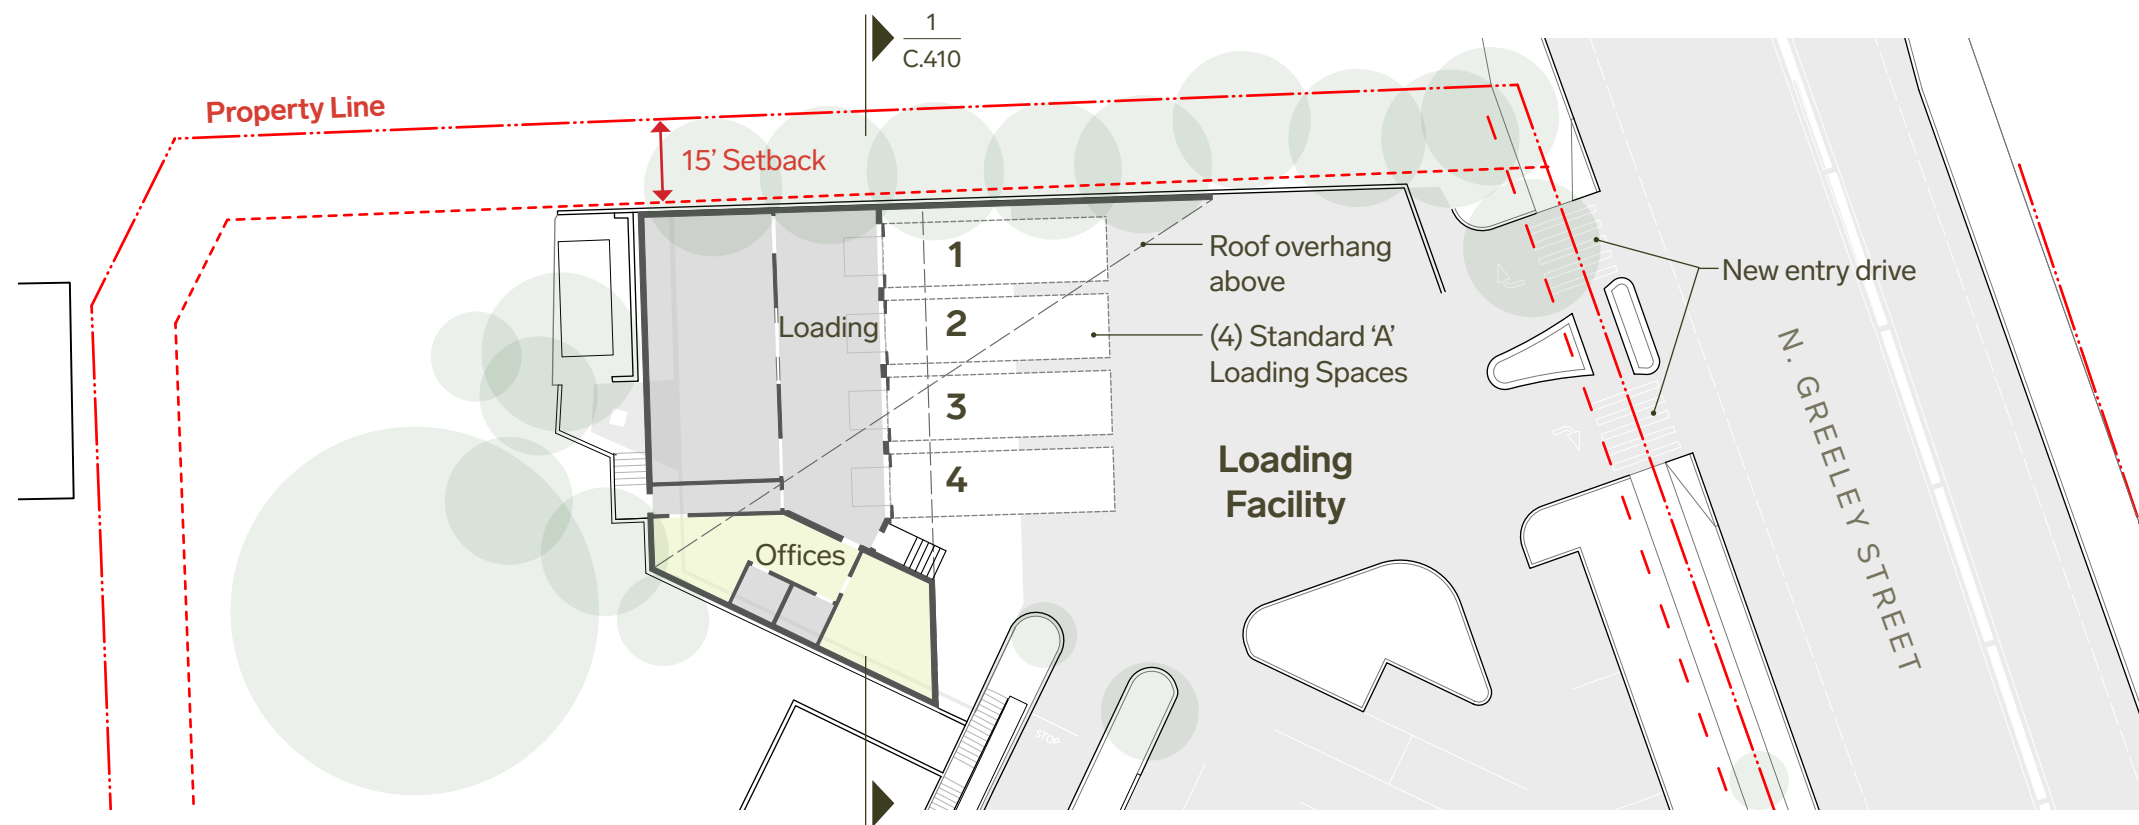

1 Ground Floor Plan

### Program Key

- Lobby
- Active Use / Amenity
- Workspace
- Support





# Building Section

Loading Facility

