

2211 SW FRONT AV.

CO-01-102371

CO-00-102371

B2

FEB 03 2001
MICROFILMED

22



CITY OF
PORTLAND, OREGON
 OFFICE OF PLANNING AND DEVELOPMENT REVIEW
 1900 SW 4th Ave, Suite 5000
 Portland, OR 97201



COMMERCIAL BUILDING PERMIT

01-102371-000-00-CO

Site Address: 2211 NW FRONT AVE
 2211 FRONT AVE

Issued: 1/22/01

PROJECT INFORMATION		Occ. Group	Const. Type
Business	Alteration	F1	III-N
Project Description: T1 - enclose warehouse area to create artist studio on 2nd floor. Remove Non structural element of concrete trough used in old manufacturing operation.			

APPLICANT	KEN UNKELES	Phone	(503) 227-6428
OWNER	HAROLD L UNKELES	Phone	
CONTRACTOR	KEN UNKELES	Phone	

Project Details		Project Details	
Alarm System Required?	Yes	Code Edition (Year)	1997
Lot Area (Sq. Ft.)	48500	Sewer District	City of Portland
Sprinkler System Required?	Yes	Water District	City of Portland
Zoning - Property (1)	IHCC		


FLOOD PLAIN 100 YEAR

33

BEFORE YOU DIG ATTENTION: Oregon law requires you to follow rules adopted by the Oregon Utility Notification Center. These rules are set forth in OAR 952-001-0010 through OAR 952-001-0020. You may obtain copies of the rules by calling the center. (Note: the telephone number for the Oregon Utility Notification Center is 1-800-332-2347)

CITY CONTACT	PROCESS MANAGEMENT	Phone: 503-823-7357
F-Mail:		Fax: (503) 823-4172

INSPECTION REQUEST PHONES NUMBERS	Building Trade Inspections - Call Before 6:00 AM:	(503) 823-7000
TDD: (503) 823-6868		
IVR Inspection Request Number:	2085097	

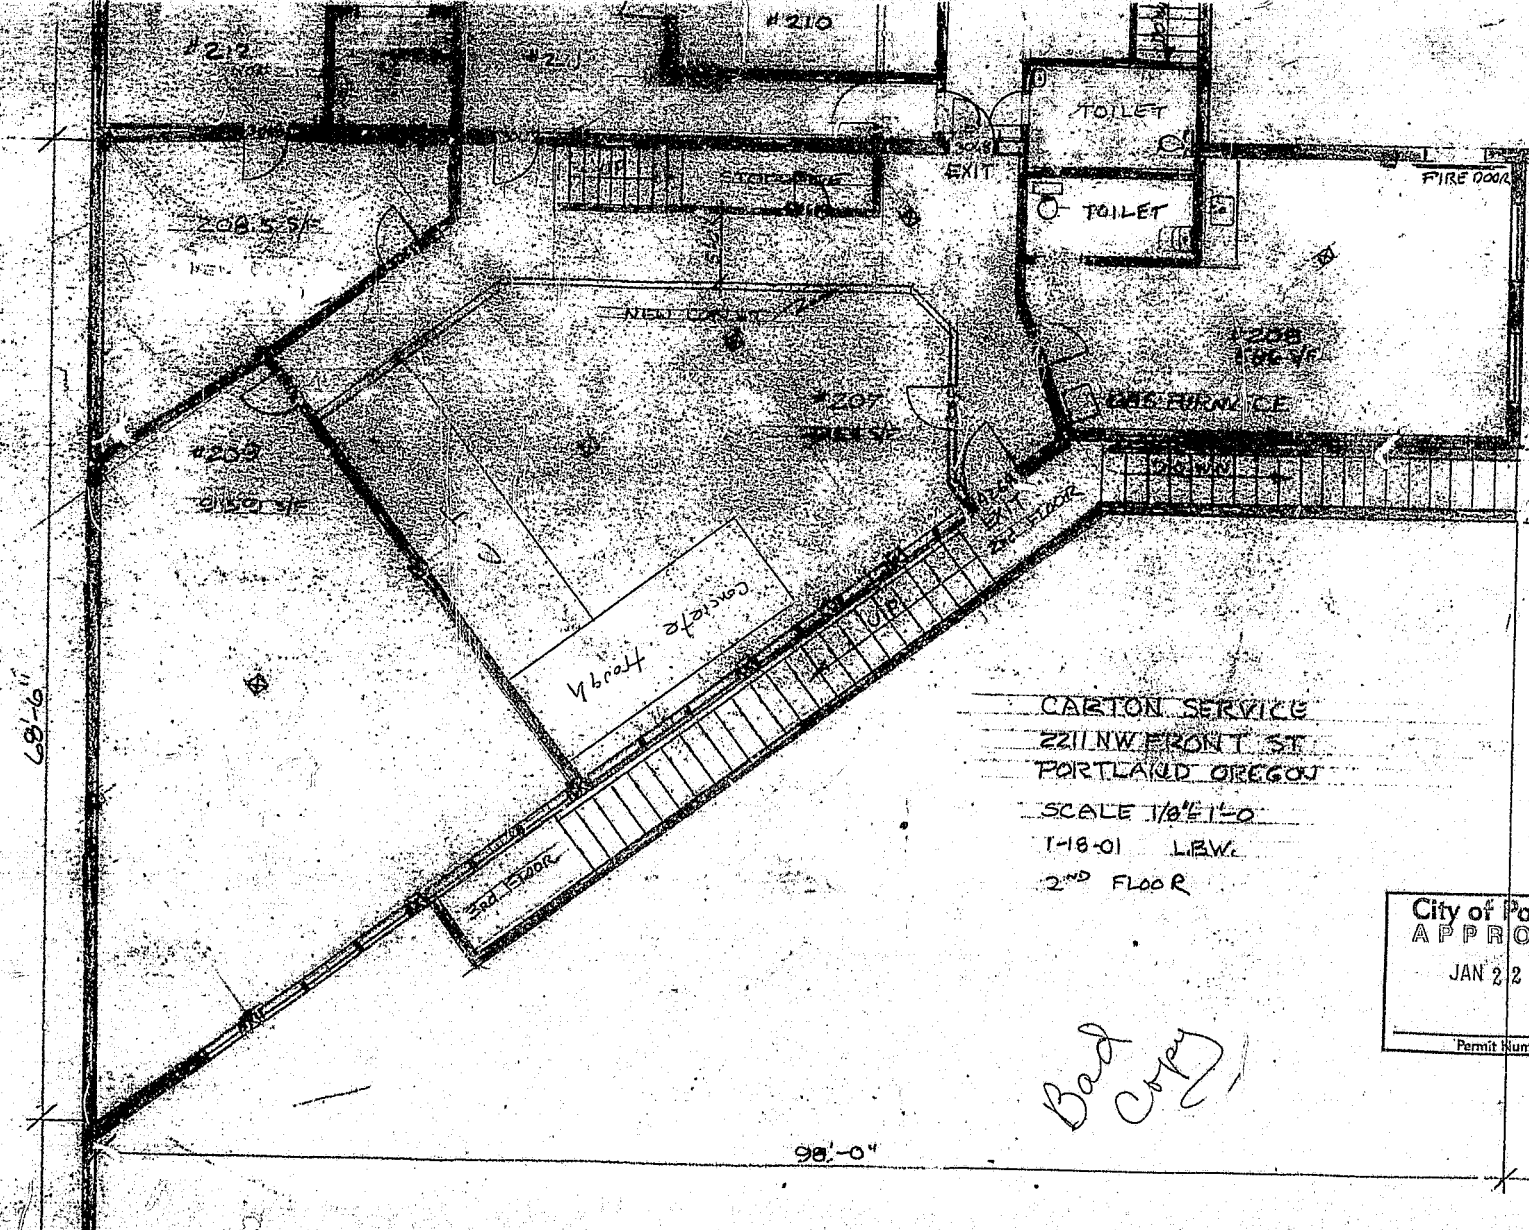

CARTON SERVICE
 2211 NW FRONT ST
 PORTLAND OREGON
 SCALE 1/8" = 1'-0"
 1-18-01 LEW.
 2ND FLOOR

City of Portland
 APPROVED
 JAN 22 2001
 Permit Number

Bad Copy

01-102571-00

1