


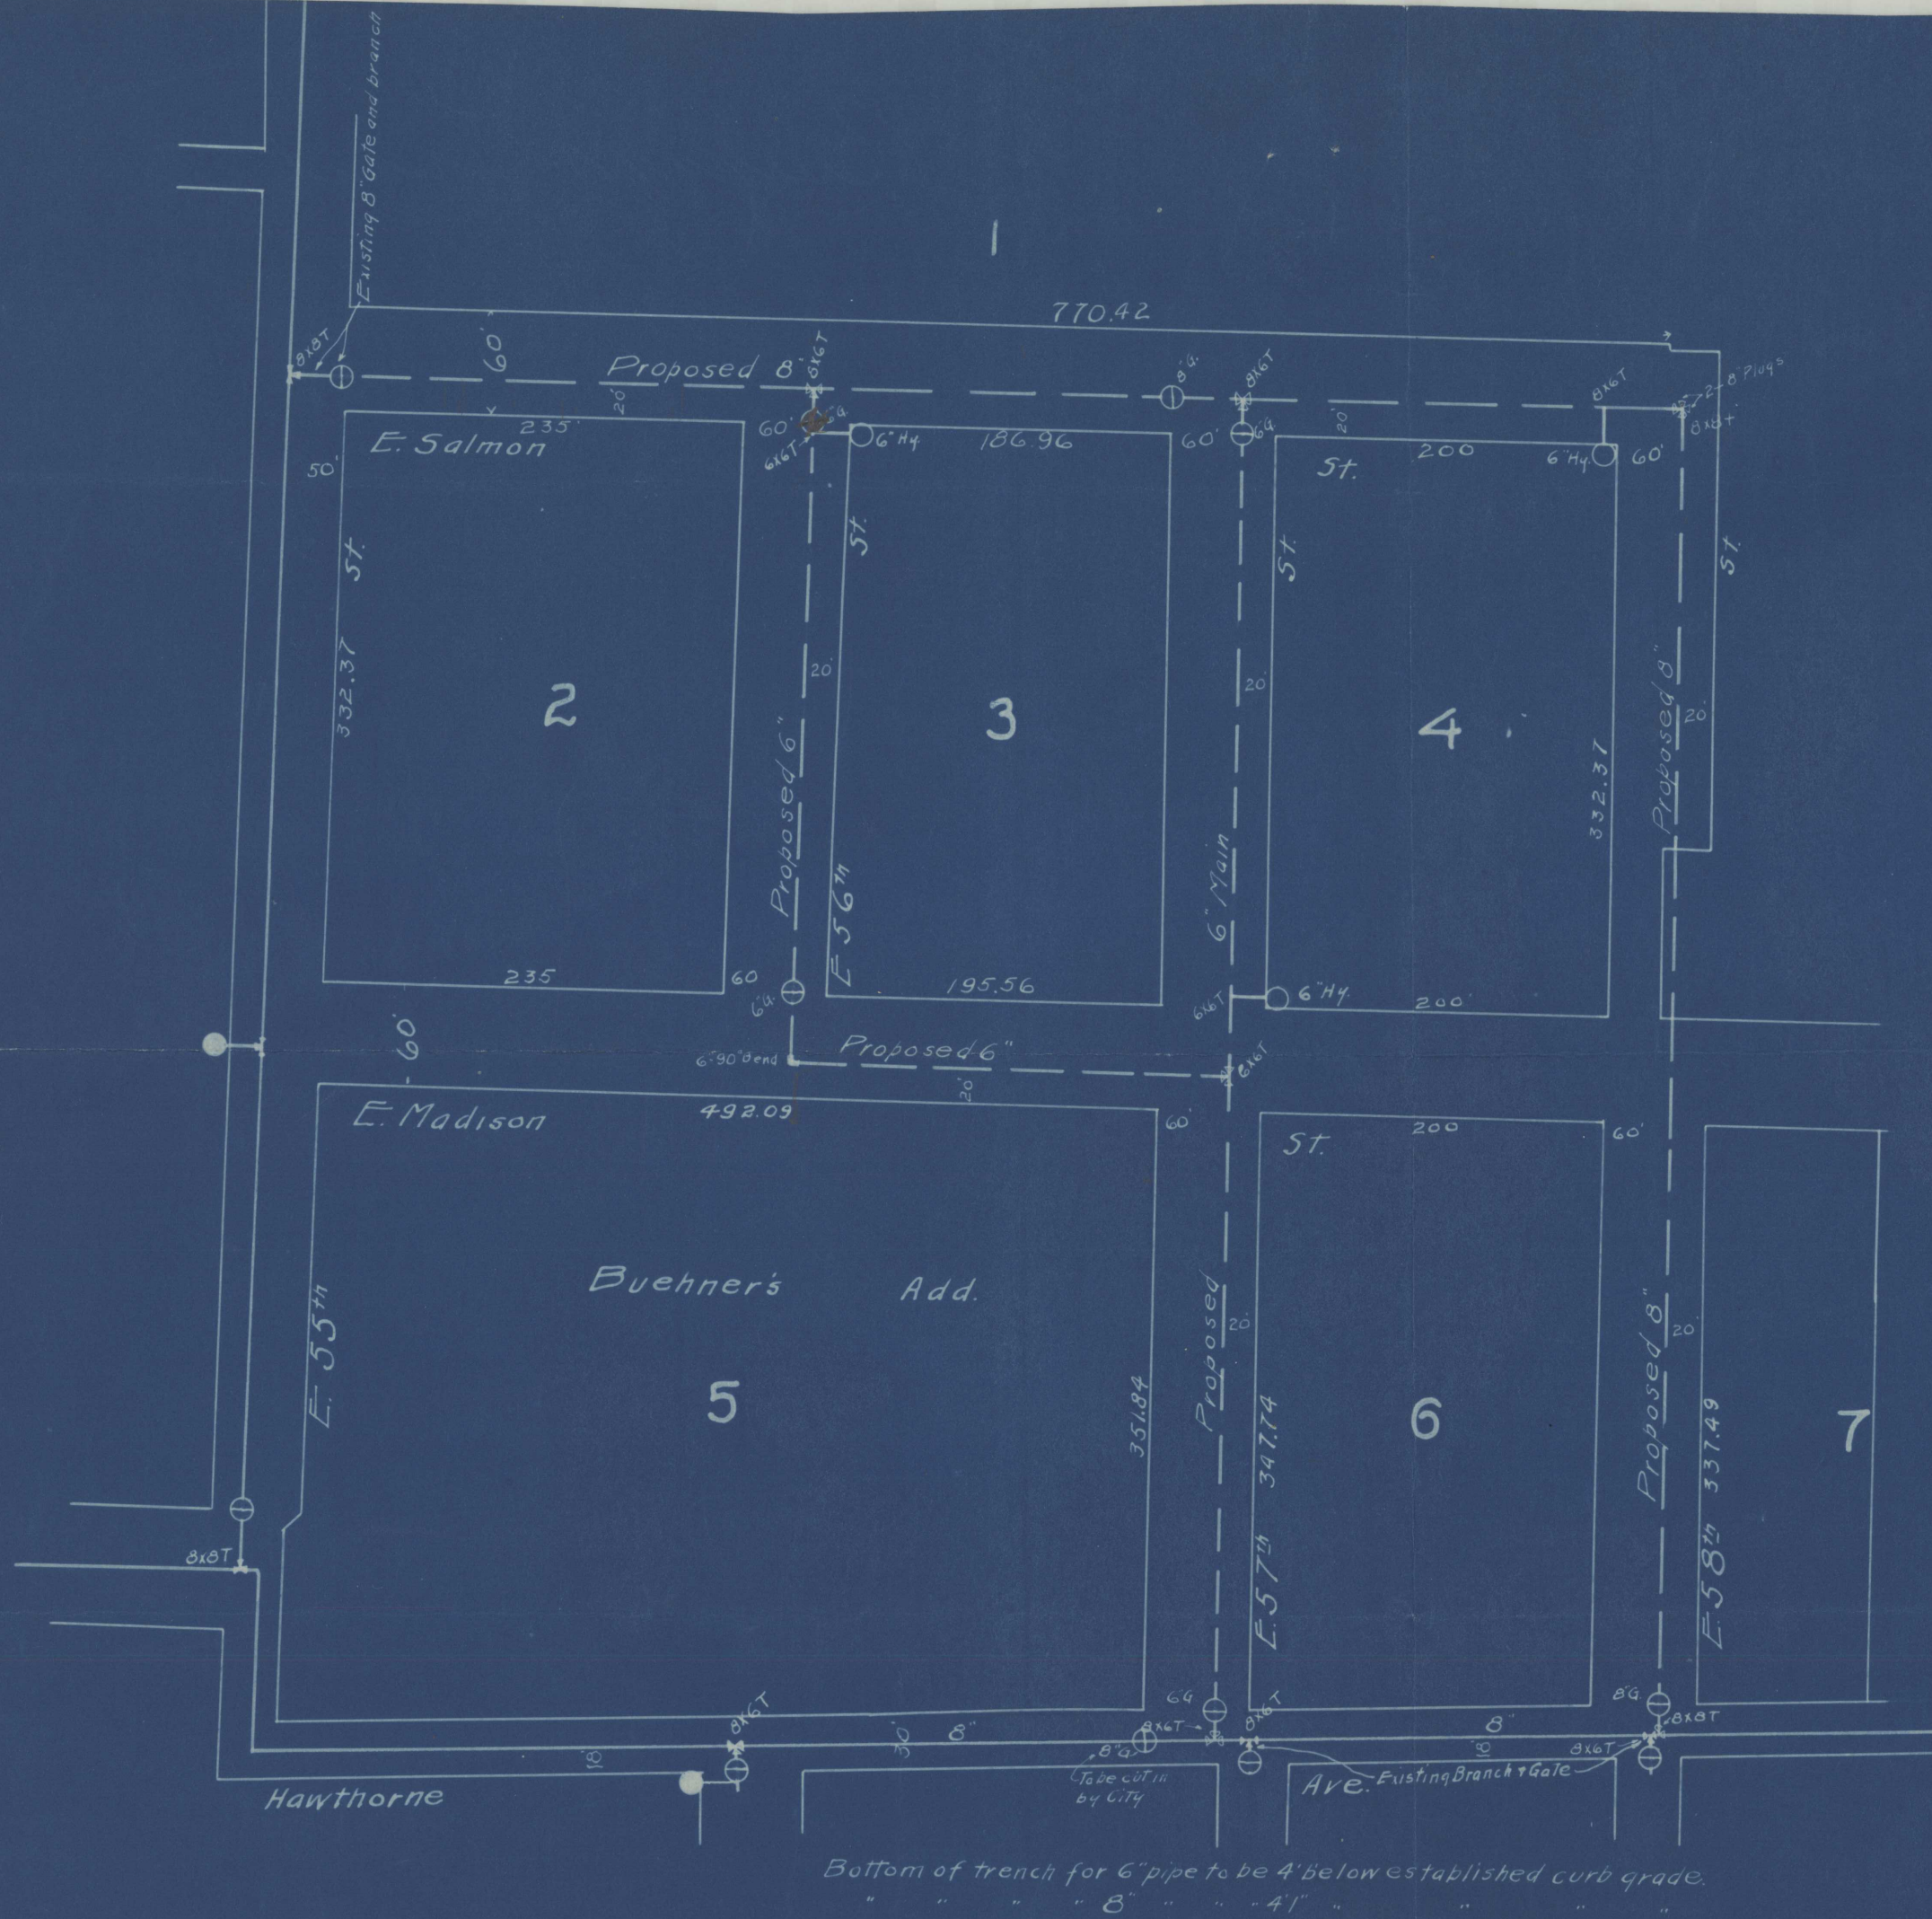

THE WATER DEPARTMENT PORTLAND, OREGON	
Buehners Add. E. Salmon et.al. Private Contract Proposed 8" and 6" Mains	
Scale 1"=100'	Drawn by C.L. Gardiner
Date 3/6/11	Traced by "
No	Checked by Lewis Ross
Approved:	
Engineer	