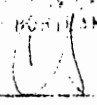


RECEIVED

149476

MAY 14 8 49 AM 1980

ACCEPTANCE GEORGE YERKOVICH, AUDITOR
CITY OF PORTLAND, ORE.BY 

Portland, Oregon, April 18, 1980

GEORGE YERKOVICH
Auditor of the City of Portland,
Room 202, City Hall
Portland, Oregon 97204

Dear Sir:

This is to advise the City of Portland, Oregon, that I hereby accept the terms and provisions of Ordinance No. 149476, passed by the Council April 17, 1980, granting a revocable permit to Pacific Northwest Bell Telephone Company, a public utility, to install, occupy, and maintain seven vaults in and under the roadway of S.W. Broadway between S.W. Alder Street and S.W. Market Street,

and in consideration of the benefits to be received thereunder by me I hereby agree to abide by and perform each and all of the terms and provisions thereof applicable to me.

Very truly yours,
PACIFIC NORTHWEST BELL TELEPHONE COMPANY


* RIGHT OF WAY MANAGER

[CORPORATE
SEAL]

825 NE 20th Avenue, Portland, Oregon 97232

Address

APPROVED AS TO FORM

Approved as to form:




CITY ATTORNEY

City Attorney

*When an acceptance is required from a firm or corporation the Acceptance must be signed by an officer of the firm or corporation stating his or her official title, and corporations must affix the corporate seal.

To install, use, and maintain seven vaults
in the roadway of SW Broadway between SW Alder
Street and SW Market Street. Sections 3029,
3128, & 3129

For: Pacific Northwest Bell Telephone Company

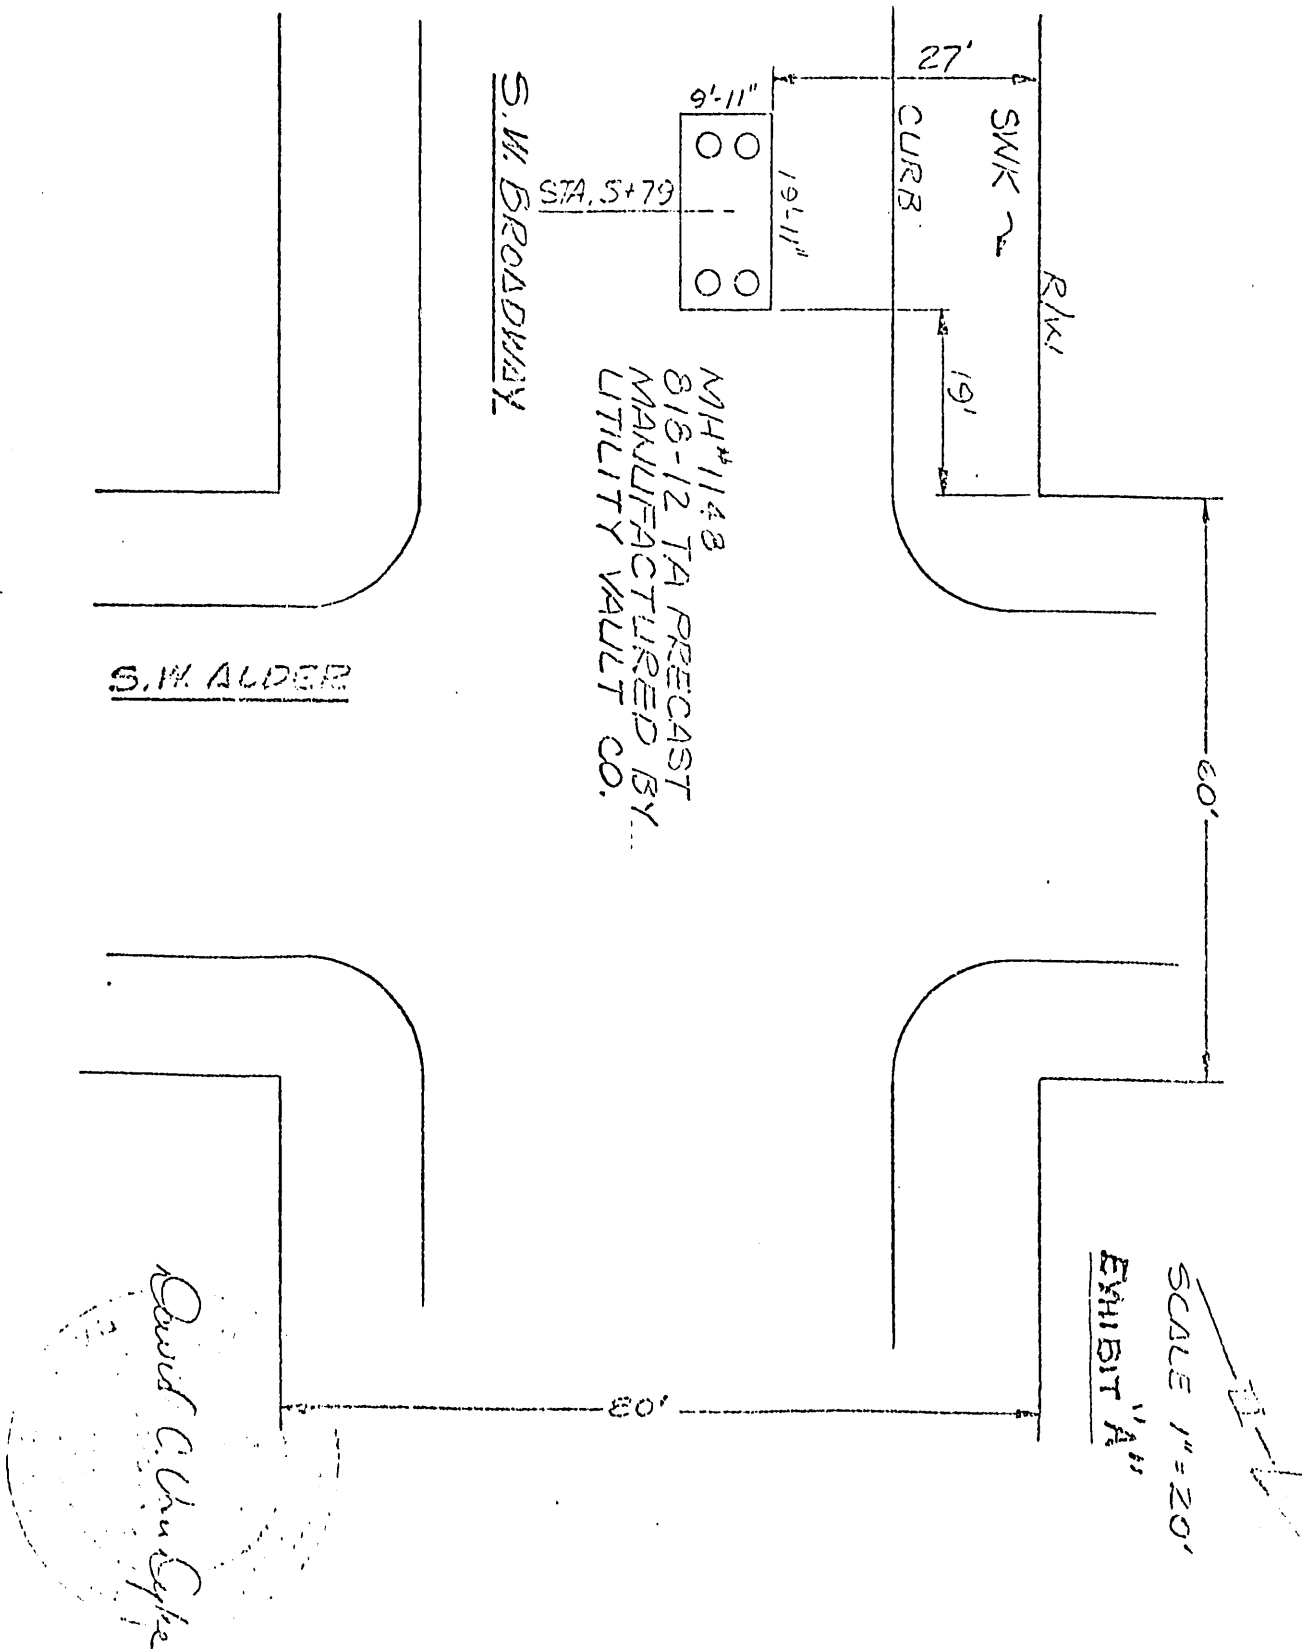

PACIFIC NORTHWEST BELL


- SW. BROADWAY -

SW. STARK TO SW. MARKET

EST #70-10742

To install, use, and maintain seven vaults in the roadway of SW Broadway between SW Alder Street and SW Market Street. Sections 3029, 3128, & 3129

For: Pacific Northwest Bell Telephone Company

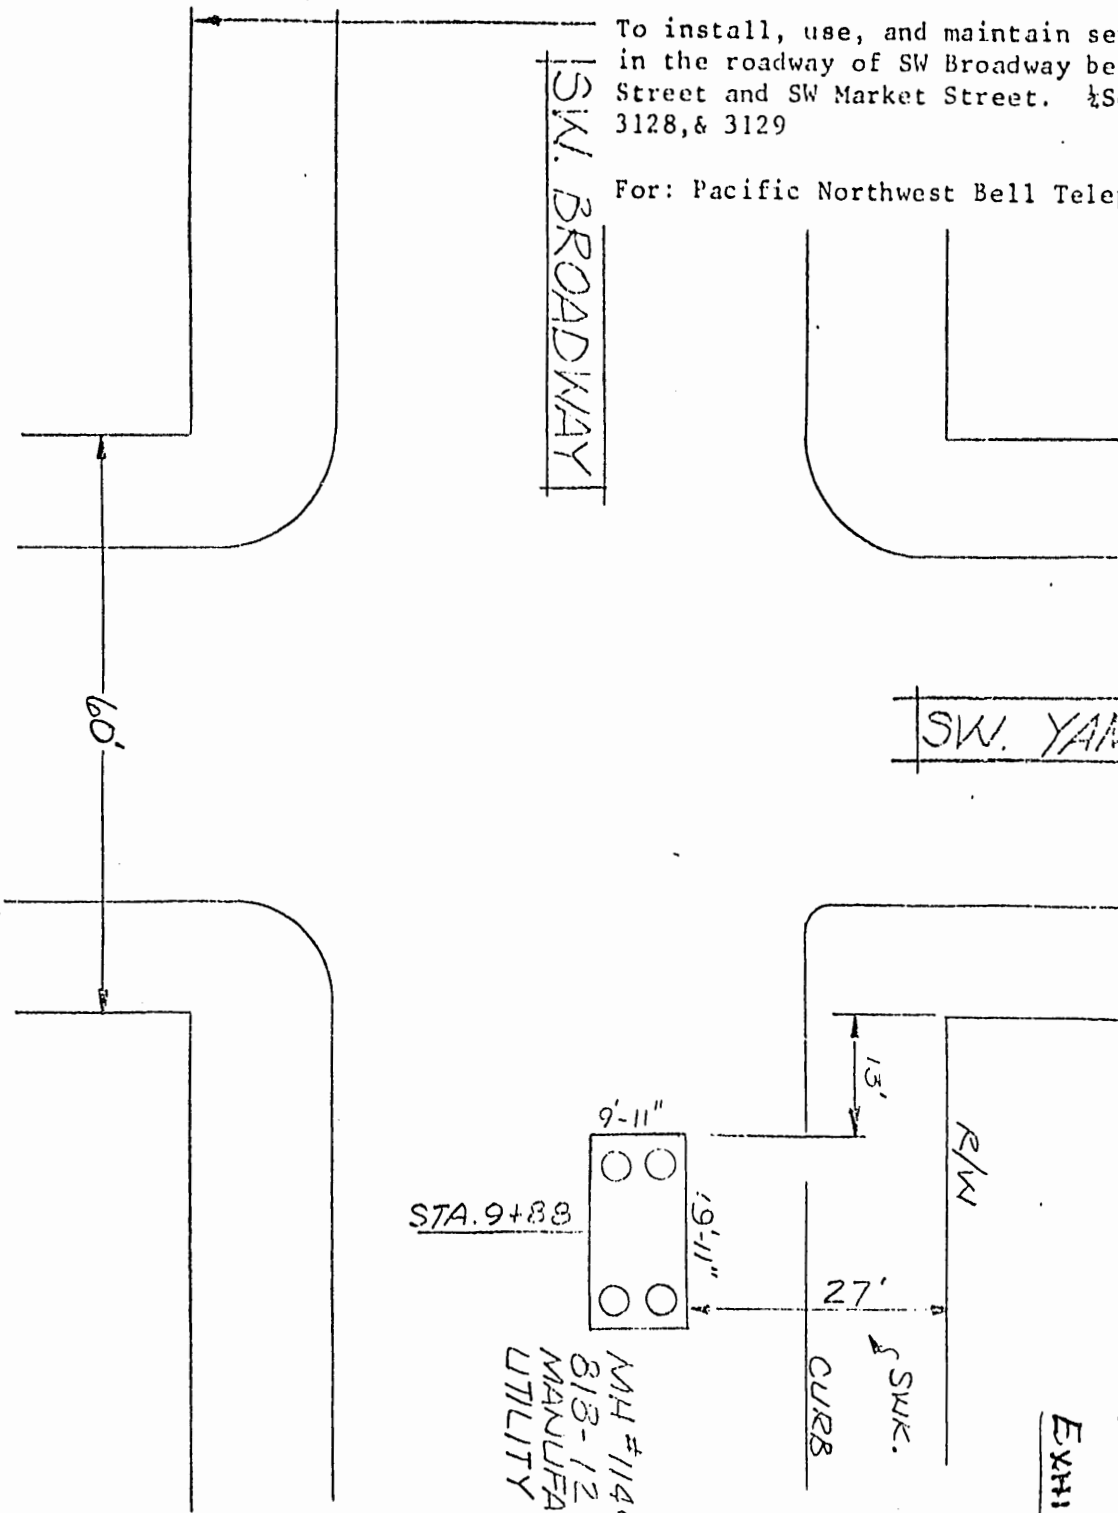

SCALE 1"=20'
EXHIBIT "B"

MH #1149
813-12 TA PRECAST
MANUFACTURED BY
UTILITY VAULT CO.


David C. Van Dyke

PACIFIC NORTHWEST BELL
- SW. BROADWAY -
SW. STARK TO SW. MARKET
EST. #79-19742

To install, use, and maintain seven vaults
in the roadway of SW Broadway between SW Alder
Street and SW Market Street. Sections 3029,
3128, & 3129

149476

For: Pacific Northwest Bell Telephone Company

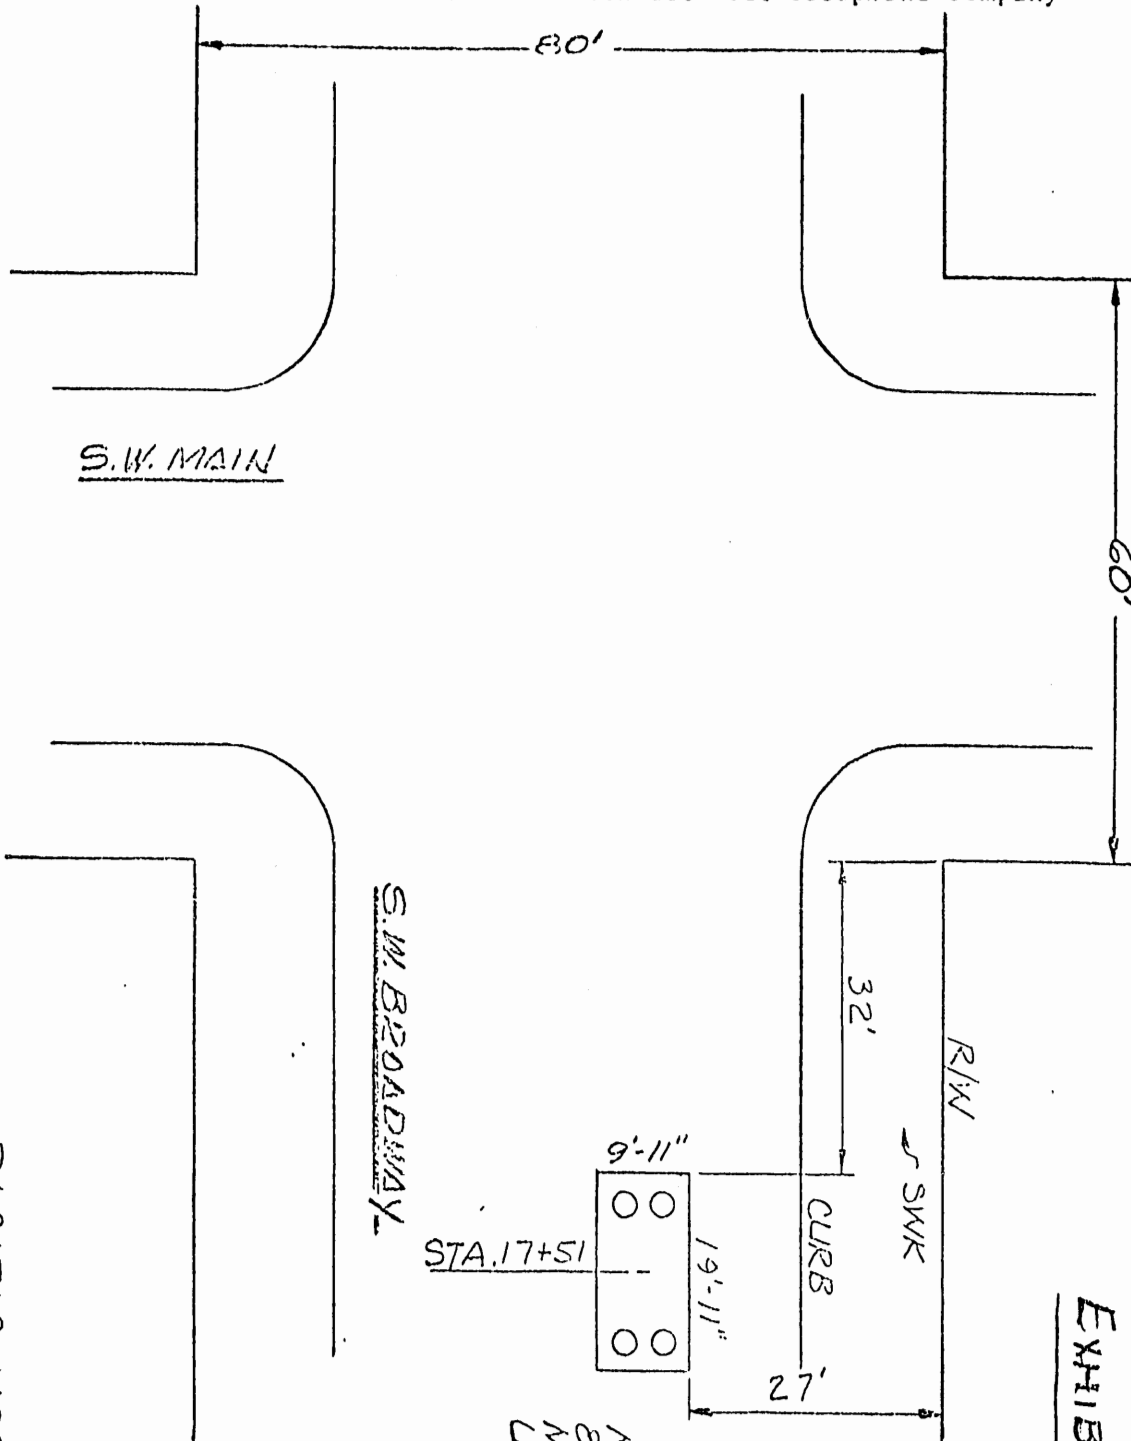

SCALE 1"=20'
EXHIBIT "C"

MH #1150
8/8-12 TA PRECAST
MANUFACTURED BY
UTILITY VAULT CO.

David C. Van Dyke

PACIFIC NORTHWEST BELL

- SW. BROADWAY -

SW. STARK TO SW. MARKET



EST #70-19742

149476


To install, use, and maintain seven vaults
in the roadway of SW Broadway between SW Alder
Street and SW Market Street. Sections 3029,
3128, & 3129

For: Pacific Northwest Bell Telephone Company

SW. BROADWAY

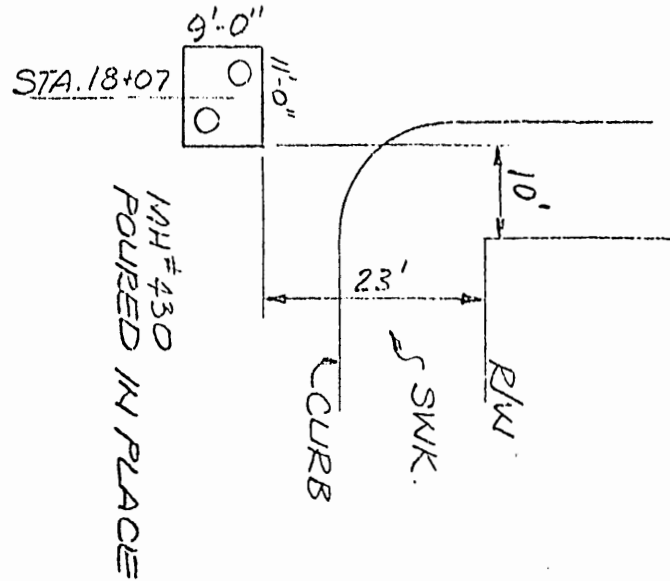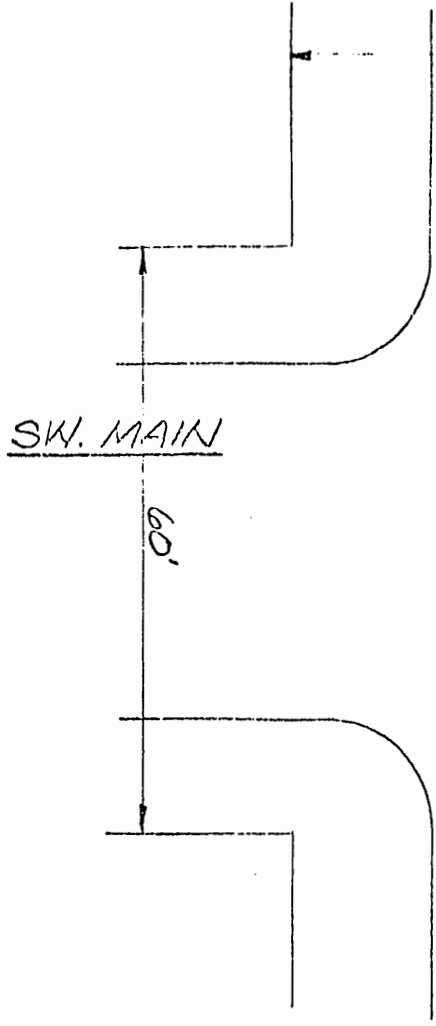

SCALE 1"=20'
EXHIBIT "D"

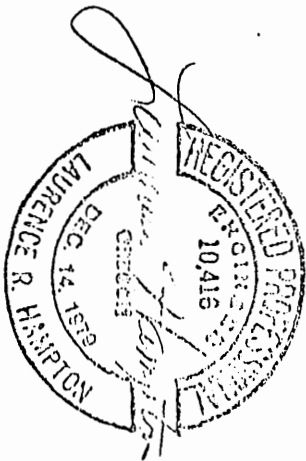


PACIFIC NORTHWEST BELL
- SW. BROADWAY -
SW. STARK TO SW MARKET
EST. # 79-19742

To install, use, and maintain seven vaults
in the roadway of SW Broadway between SW Alder Street and SW Market Street. Sections 3029,
3128, & 3129

19476

For: Pacific Northwest Bell Telephone Company

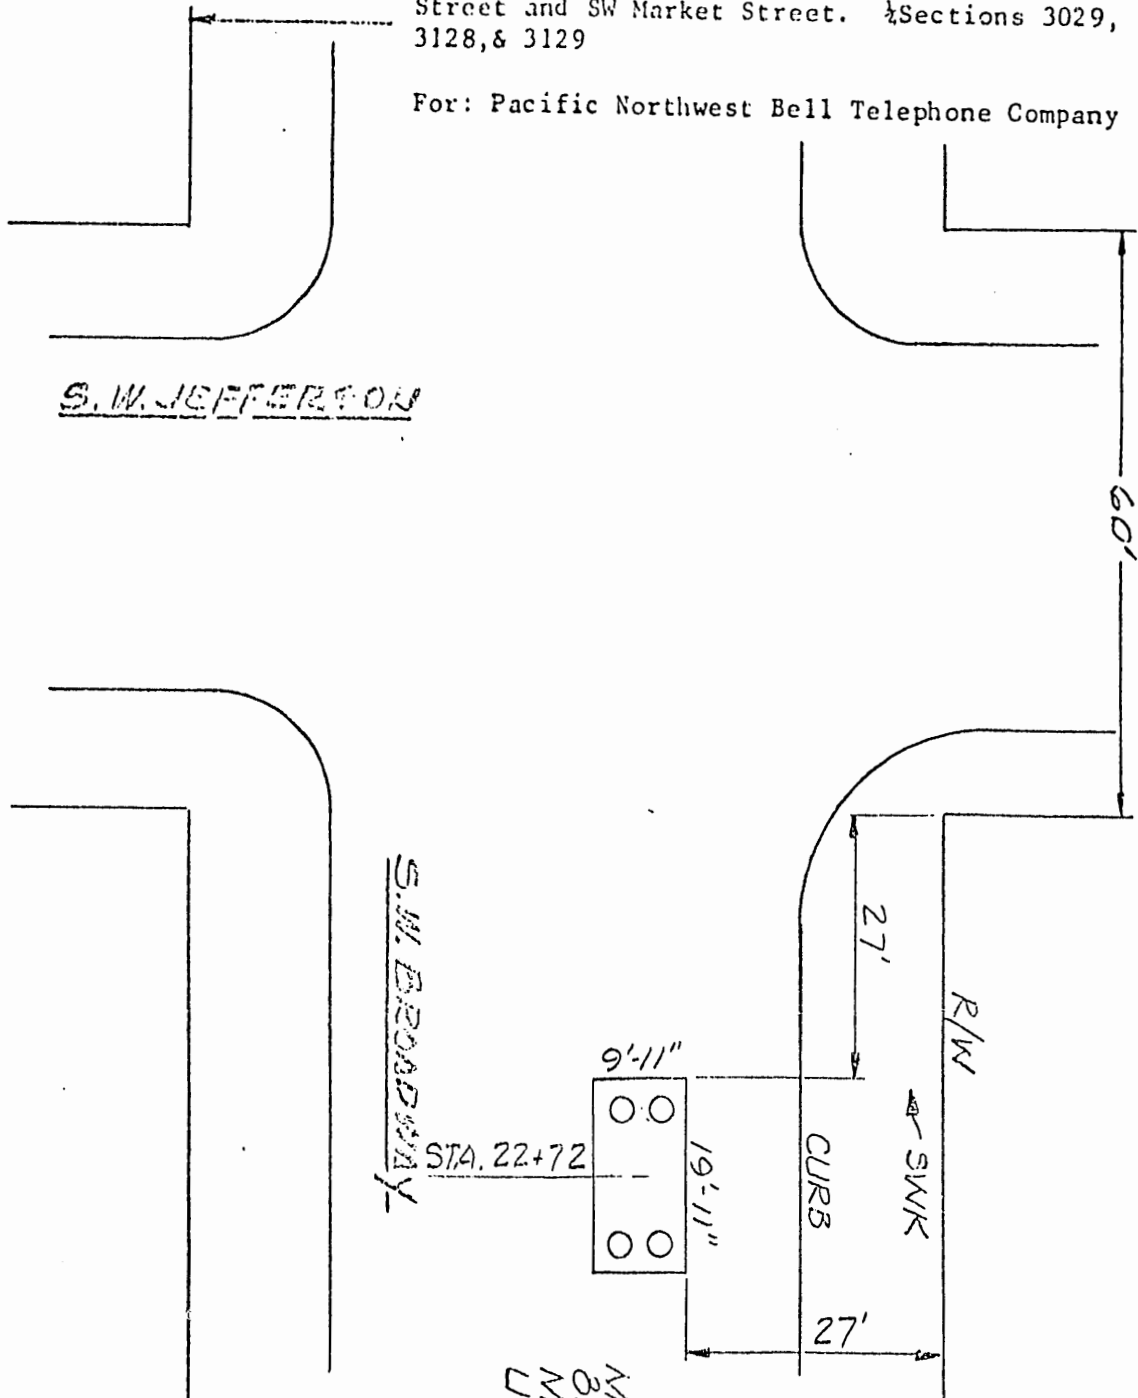

SCALE 1"=20'
EXHIBIT "E"

MH#1151
818-16 TA PRECAST
MANUFACTURED BY
UTILITY VAULT CO.

David C. Van Dyke

PACIFIC NORTHWEST BELL

- SW. BROADWAY -


SW. STARK TO SW. MARKET

EST # 7A-10742

149476

To install, use, and maintain seven vaults
in the roadway of SW Broadway between SW Alder
Street and SW Market Street. Sections 3029,
3128, & 3129

For: Pacific Northwest Bell Telephone Company

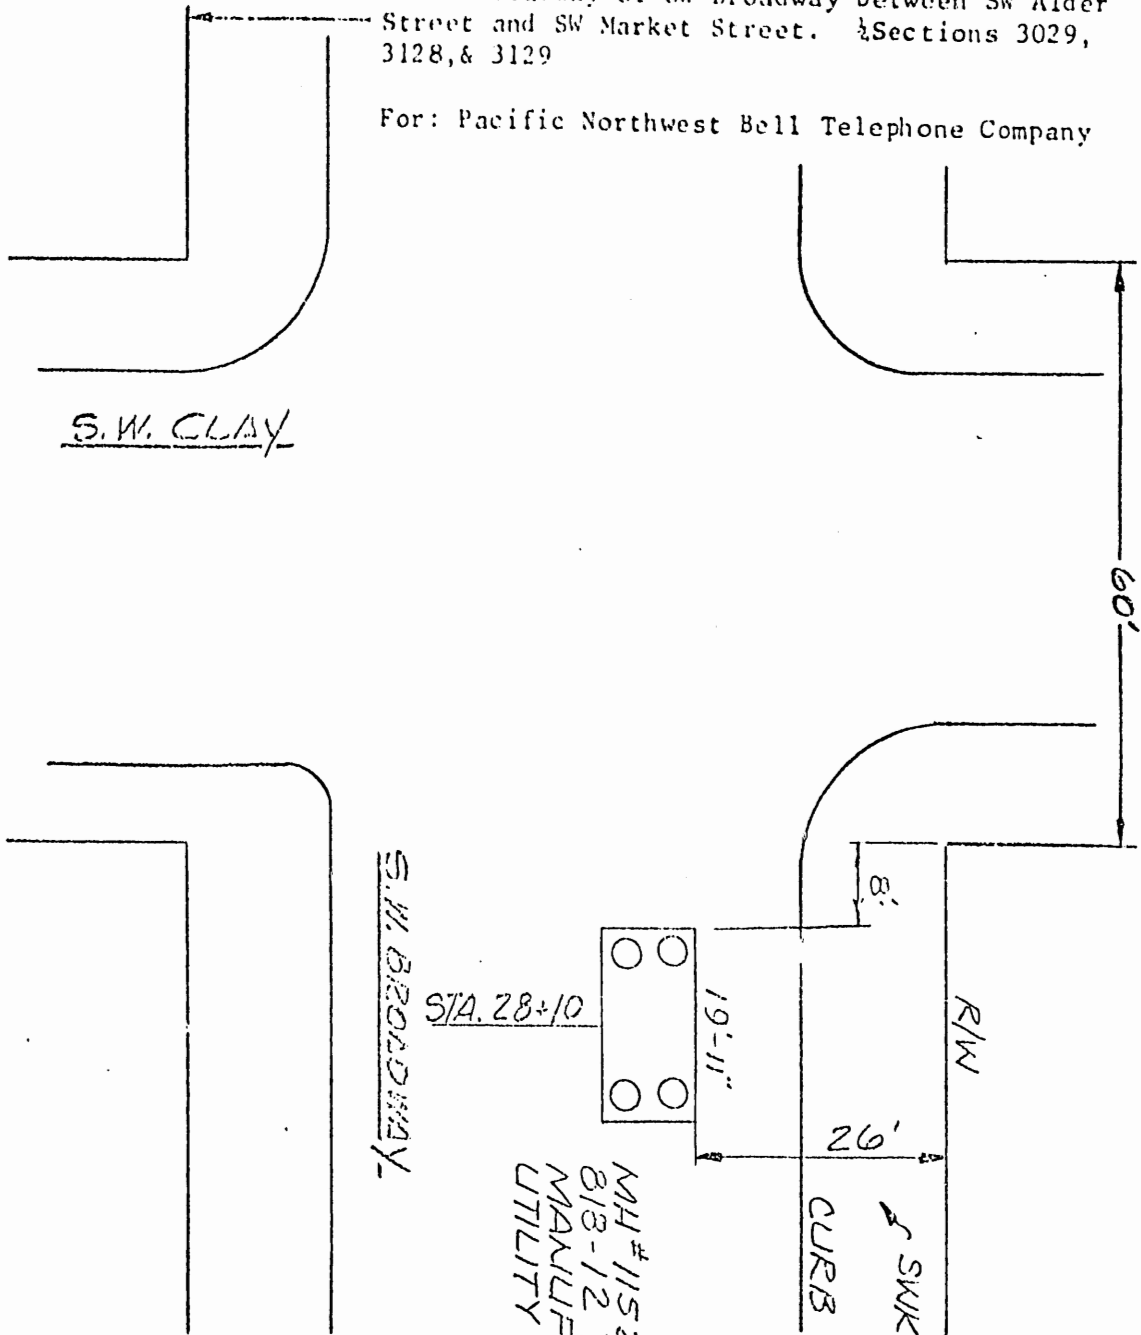

SCALE 1" = 20'
EXHIBIT "F"

MH #1152
813-12 TA PRECAST
MANUFACTURED BY
UTILITY VAULT CO.

SW BROADWAY

SW CLAY

David C. Van Egt

PACIFIC NORTHWEST BELL

- SW. BROADWAY -


SW. STARK TO SW. MARKET

EST #70.10742

149476

To install, use, and maintain seven vaults
in the roadway of SW Broadway between SW Alder
Street and SW Market Street. Sections 3029,
3128, & 3129

For: Pacific Northwest Bell Telephone Company

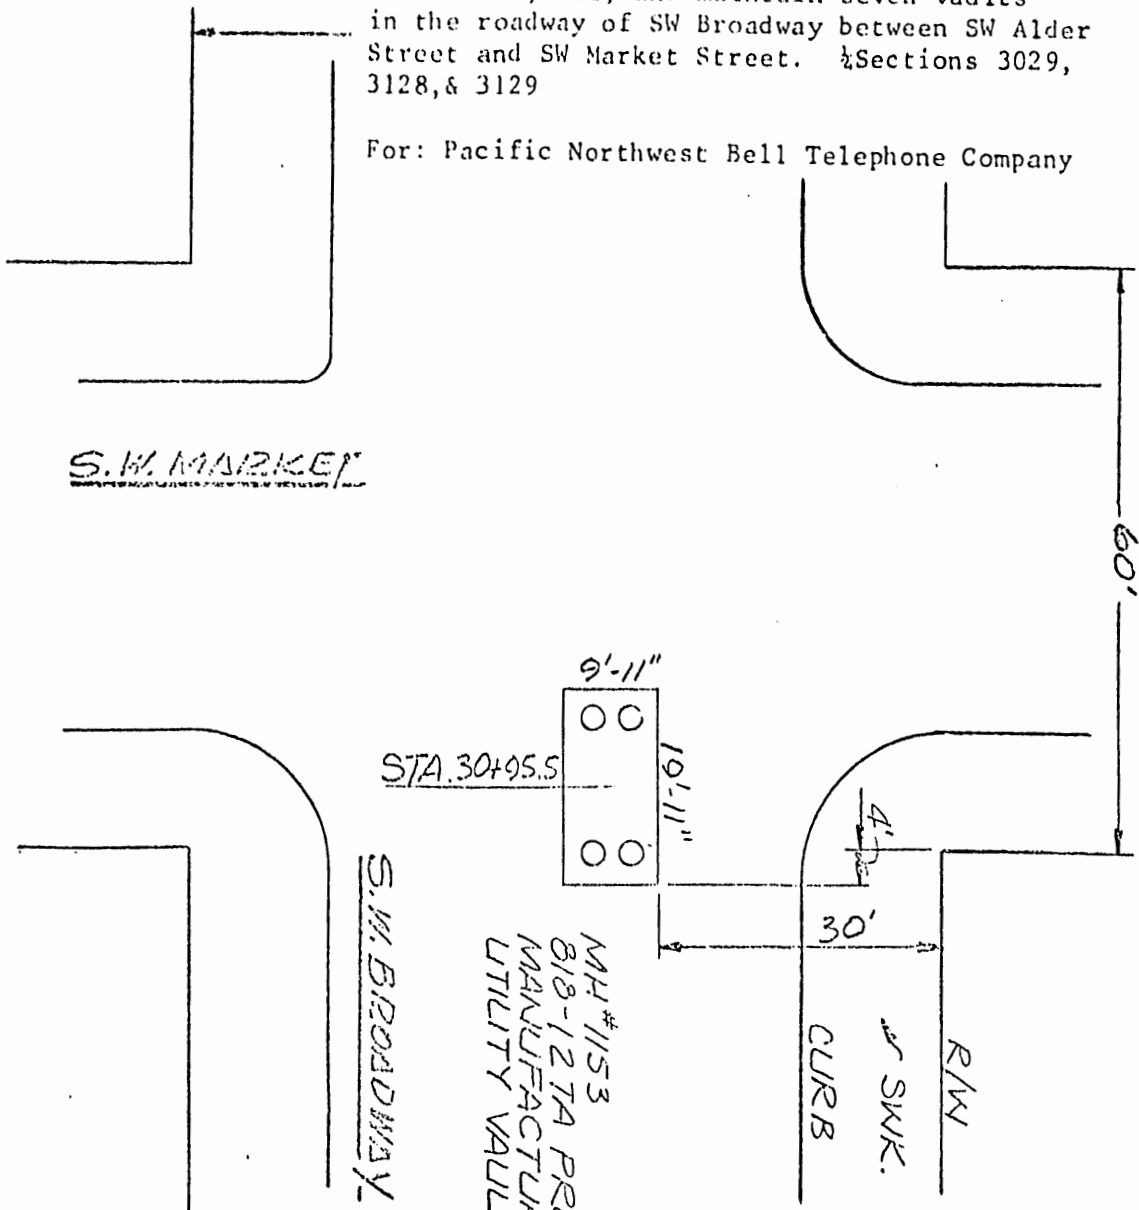

SCALE 1"=20'
EXHIBIT "G"

David A. Blue Eagle

PACIFIC NORTHWEST BELL
- SW. BROADWAY -
SW. STARK TO SW. MARKET

EST #70 10048

ORDINANCE No. 149476

An Ordinance granting a revocable permit to Pacific Northwest Bell Telephone Company, a public utility, to install, occupy, and maintain seven vaults in and under the roadway of S.W. Broadway between S.W. Alder Street and S.W. Market Street, and declaring an emergency.

The City of Portland ordains:

Section 1. The Council finds:

1. Pacific Northwest Bell Telephone Company, through Arnold Hatlelid, Right of Way Manager, 825 N.E. 20th Avenue, Room 301, Portland 97232, has requested permission pursuant to Section 17.56.040 of the City Code to install, occupy, and maintain seven vaults in and under the roadway of S.W. Broadway between S.W. Alder Street and S.W. Market Street at the locations described below and as shown on the attached "Exhibits A through G".
2. The proposed vaults are for the purpose of increasing the capacity of their services and to provide for anticipated future requirements.
3. The vaults plans have been approved by the City Engineer.
4. The desired vaults, under certain conditions, will not be detrimental to the public interest.

NOW, THEREFORE, the Council directs:

- a. A revocable permit is granted to Pacific Northwest Bell Telephone Company, permittee, to install, occupy and maintain seven vaults in and under the roadway of S.W. Broadway between S.W. Alder Street and S.W. Market Street and located as shown on the plans marked "Exhibit A, B, C, D, E, F, and G" attached to and by this reference made a part of this Ordinance, subject to the following conditions:
 - (1) This permit is for the use of the street area only, and shall not exempt the permittee from obtaining any license or permit required by the City Code or Ordinances for any act to be performed under this permit, nor shall this permit waive the provisions of any City Code, Ordinance, or the City Charter, except as herein stated.

- (2) This permit is revocable at any time at the pleasure of the Council and no expenditure of money or lapse of time, or other act or thing, shall operate as an estoppel against the City of Portland, or be held to give the grantee any vested or other right. Upon revocation of this permit by the Council, the permittee shall within 30 days remove the vault and restore the street area as required by and to the satisfaction of the City Engineer.
- (3) The permittee shall hold the City of Portland, its officers, agents, and employees free and harmless from any claims for damages to persons or property, including legal fees and costs of defending any actions or suits, including any appeals which may result from the use of the street area under this permit.
- (4) The permittee shall pay the permit fee of \$486.18 required by Section 17.24.020 of the City Code.
- (5) Before construction begins, the permittee shall obtain from the Traffic Engineer his requirements as to hours to work, traffic control, and the placing of necessary signs and barricades.
- (6) If, during construction under this permit, it becomes necessary or expedient to modify the location or plan for the vaults, the permittee shall first obtain the approval of the City Engineer on revised plans filed in duplicate with the City Engineer. One copy of the approved plan showing the change shall be filed by the City Engineer with the City Auditor to become a part of this Ordinance.
- (7) The permittee shall so schedule the work authorized by this Ordinance so that there will be no interference with the Rose Festival period which will begin on or about June 1, 1980. Any work started prior to this period will be completed and the roadway of S.W. Broadway restored.

Section 2. This Ordinance will not become effective until the permittee has filed with the City Auditor a document, which has been approved by the City Attorney, accepting the terms and conditions hereof.

ORDINANCE No.


149476


Section 3. The Council declares that an emergency exists because delay in the enactment of this Ordinance will result in an unnecessary hardship on the part of the applicant as to the status of the requested permit for construction of structures in the street area of S.W. Broadway between S.W. Alder Street and S.W. Market Street; therefore, this Ordinance shall be in force and effect from and after its passage by the Council.

Passed by the Council, APR 17 1980

Commissioner Mike Lindberg
Harlan Scott:jmh
April 2, 1980

Attest:

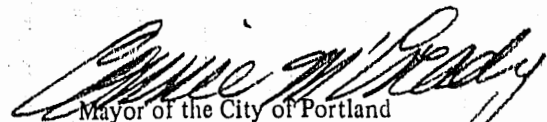
Mayor of the City of Portland

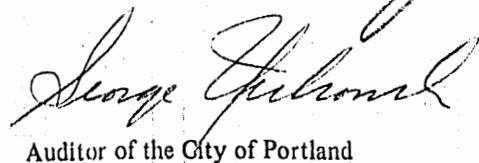
Auditor of the City of Portland

Calendar No. 1375

ORDINANCE No. 149476


Title

An Ordinance granting a revocable permit to Pacific Northwest Bell Telephone Company, a public utility, to install, occupy, and maintain seven vaults in and under the roadway of S.W. Broadway between S.W. Alder Street and S.W. Market Street, and declaring an emergency.

THURSDAY

Filed APR 11 1980

GEORGE YERKOVICH
Auditor of the CITY OF PORTLAND

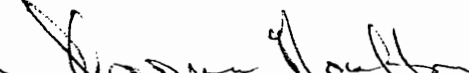By: 
Deputy

INTRODUCED BY

COMMISSIONER MIKE LINDBERG

NOTED BY THE COMMISSIONER

Affairs

Finance and
Administration

Safety

Utilities

Works

ML/ST

BUREAU APPROVAL

Bureau:

Street & Structural Engineering

Prepared By:

Date:


Harlan Scott:jmh

4/2/80

Budget Impact Review:

☐ Completed ☒ Not required

Bureau Head:

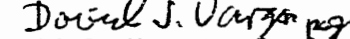
David J. Vargas, Acting Chief

NOTED BY


City Attorney

City Auditor

City Engineer

Approved:

John M. Lang, Acting City Engr.

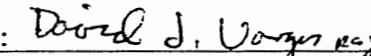By: 

THE COMMISSIONERS VOTED AS FOLLOWS:

	Yeas	Nays
Ivancie		
Jordan		
Lindberg		
Schwab		
McCready		

FOUR-FIFTHS CALENDAR

Ivancie	
Jordan	
Lindberg	
Schwab	
McCready	