


EXHIBIT 4

LEGEND

SF=SQUARE FEET
 H=HELD
 TPOB=TRUE POINT
 OF BEGINNING
 POC=POINT OF
 COMMENCEMENT

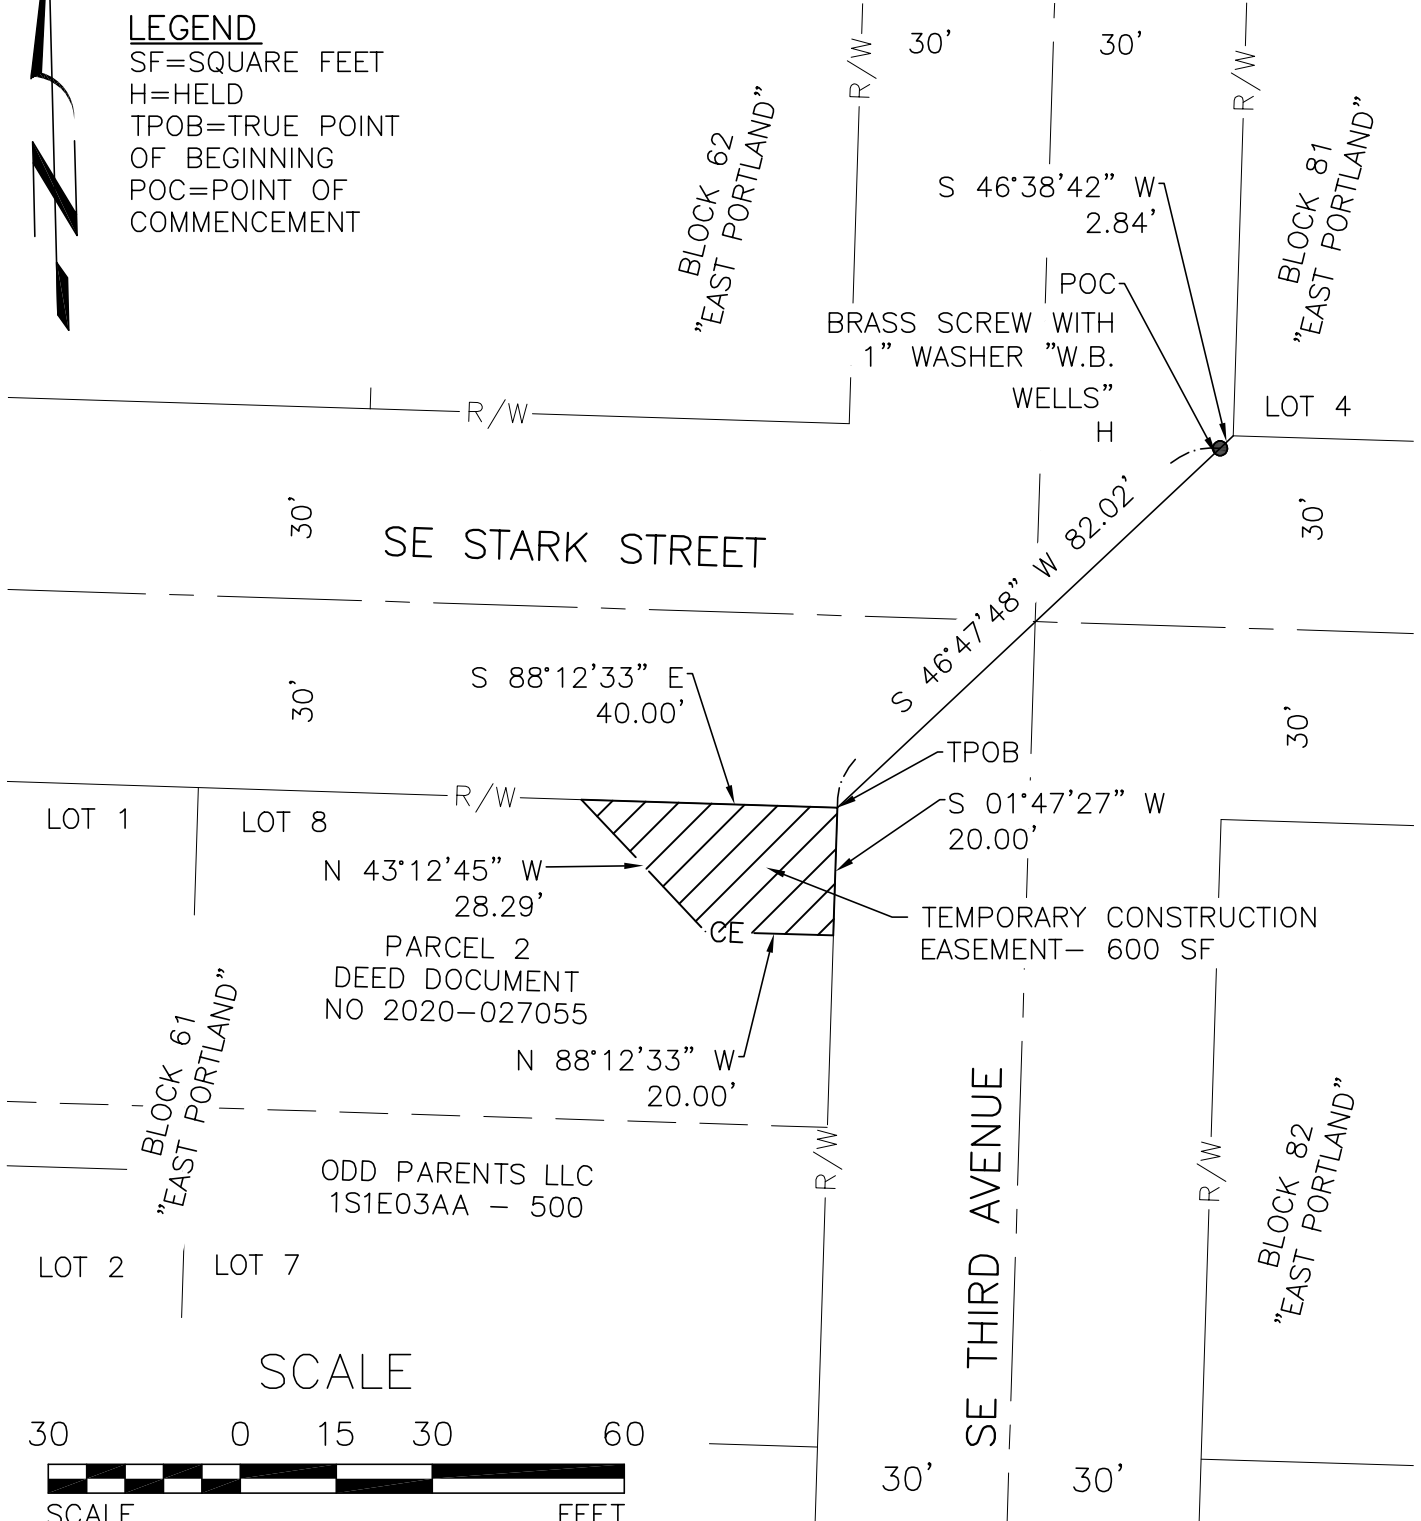

R/W# 9313-1B	TEMPORARY CONSTRUCTION EASEMENT	PREPARED BY: NNA
--------------	--	------------------

PROJ# E11009	PROJECT: STARK TRUNK	DATE:10/15/2021
--------------	----------------------	-----------------

SURVEY SECTION
 1120 S.W. 5TH AVE., SUITE 1213
 PORTLAND, OREGON 97204
 PHONE 503-823-7150

ODD PARENTS LLC
 212 SE STARK STREET
 1S1E33AA TAX LOT 500

