


Exhibit 1

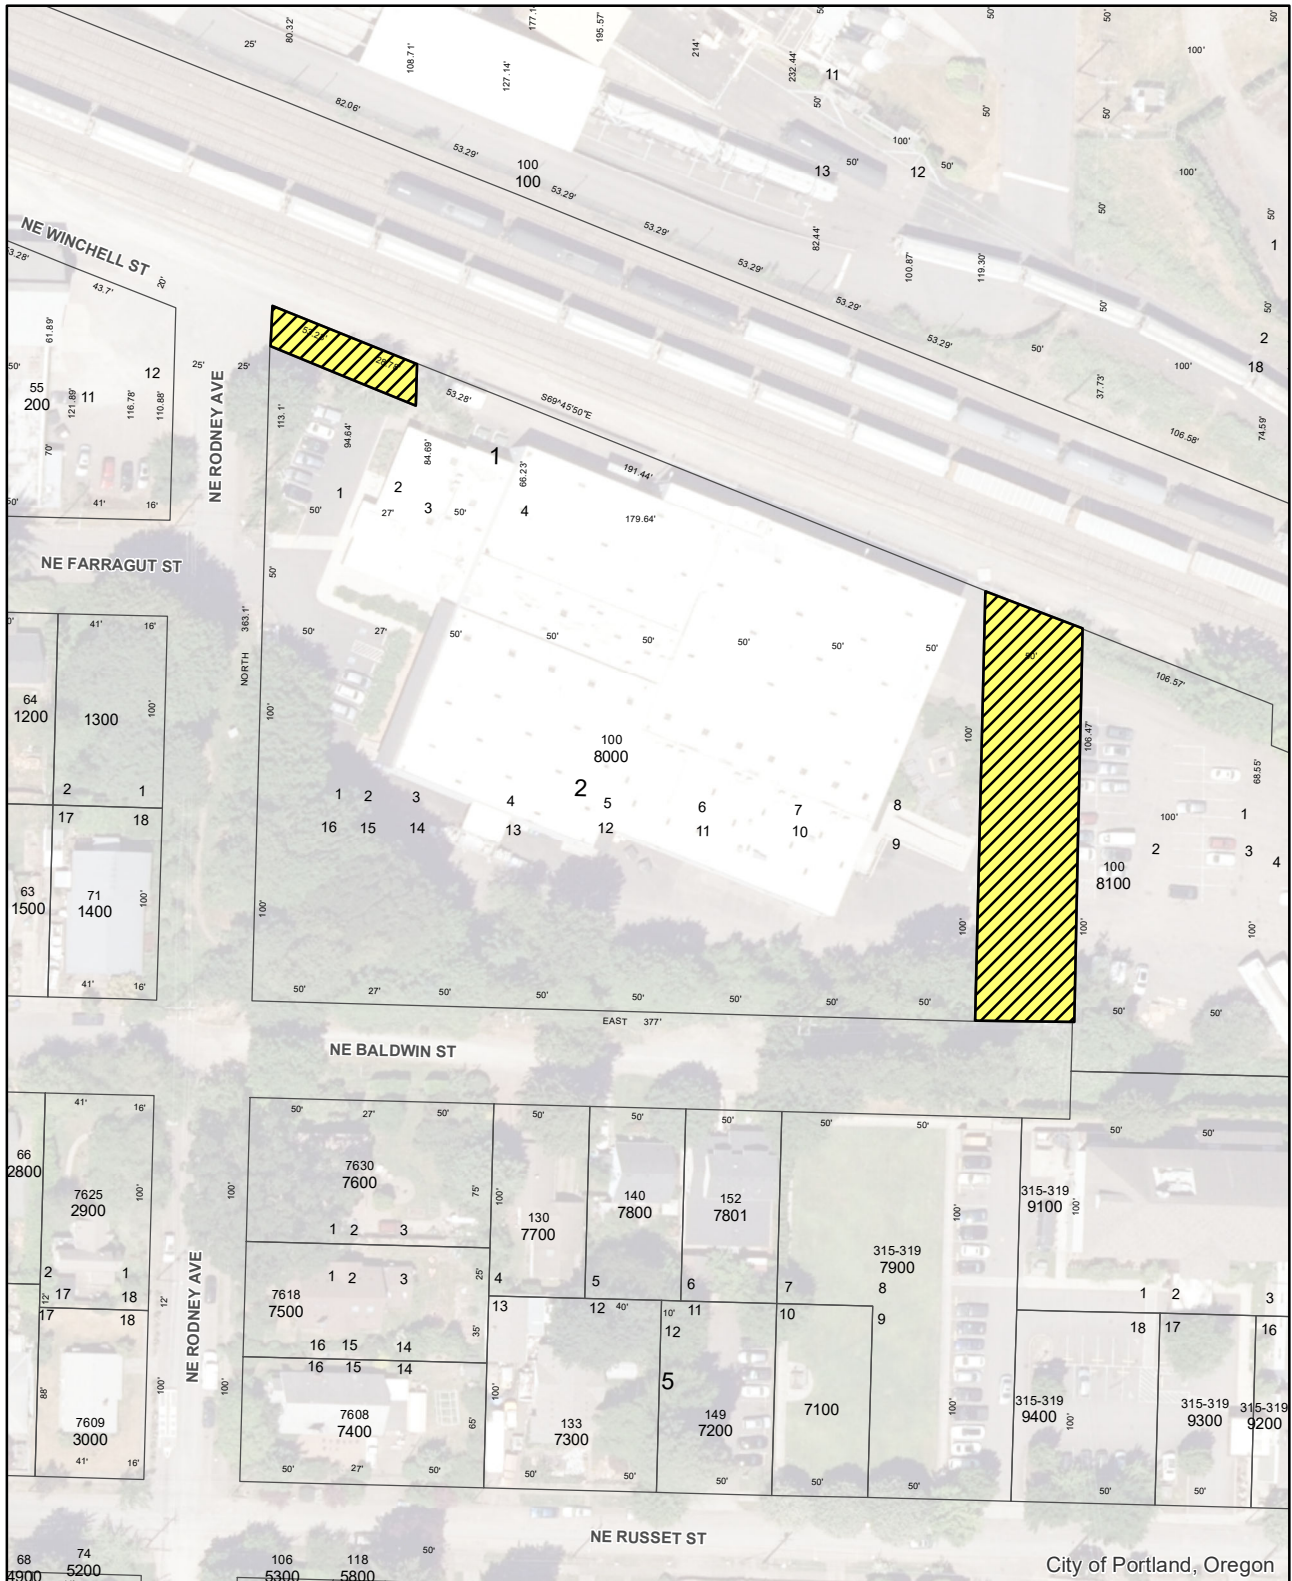

NE Winchell Street and NE Mallory Avenue

Petitioner: Reworks Inc.
Section: 1N1E10DD

 Area Herein Vacated

