




NW JOHNSON STREET - TYPICAL SECTION A - N.T.S.

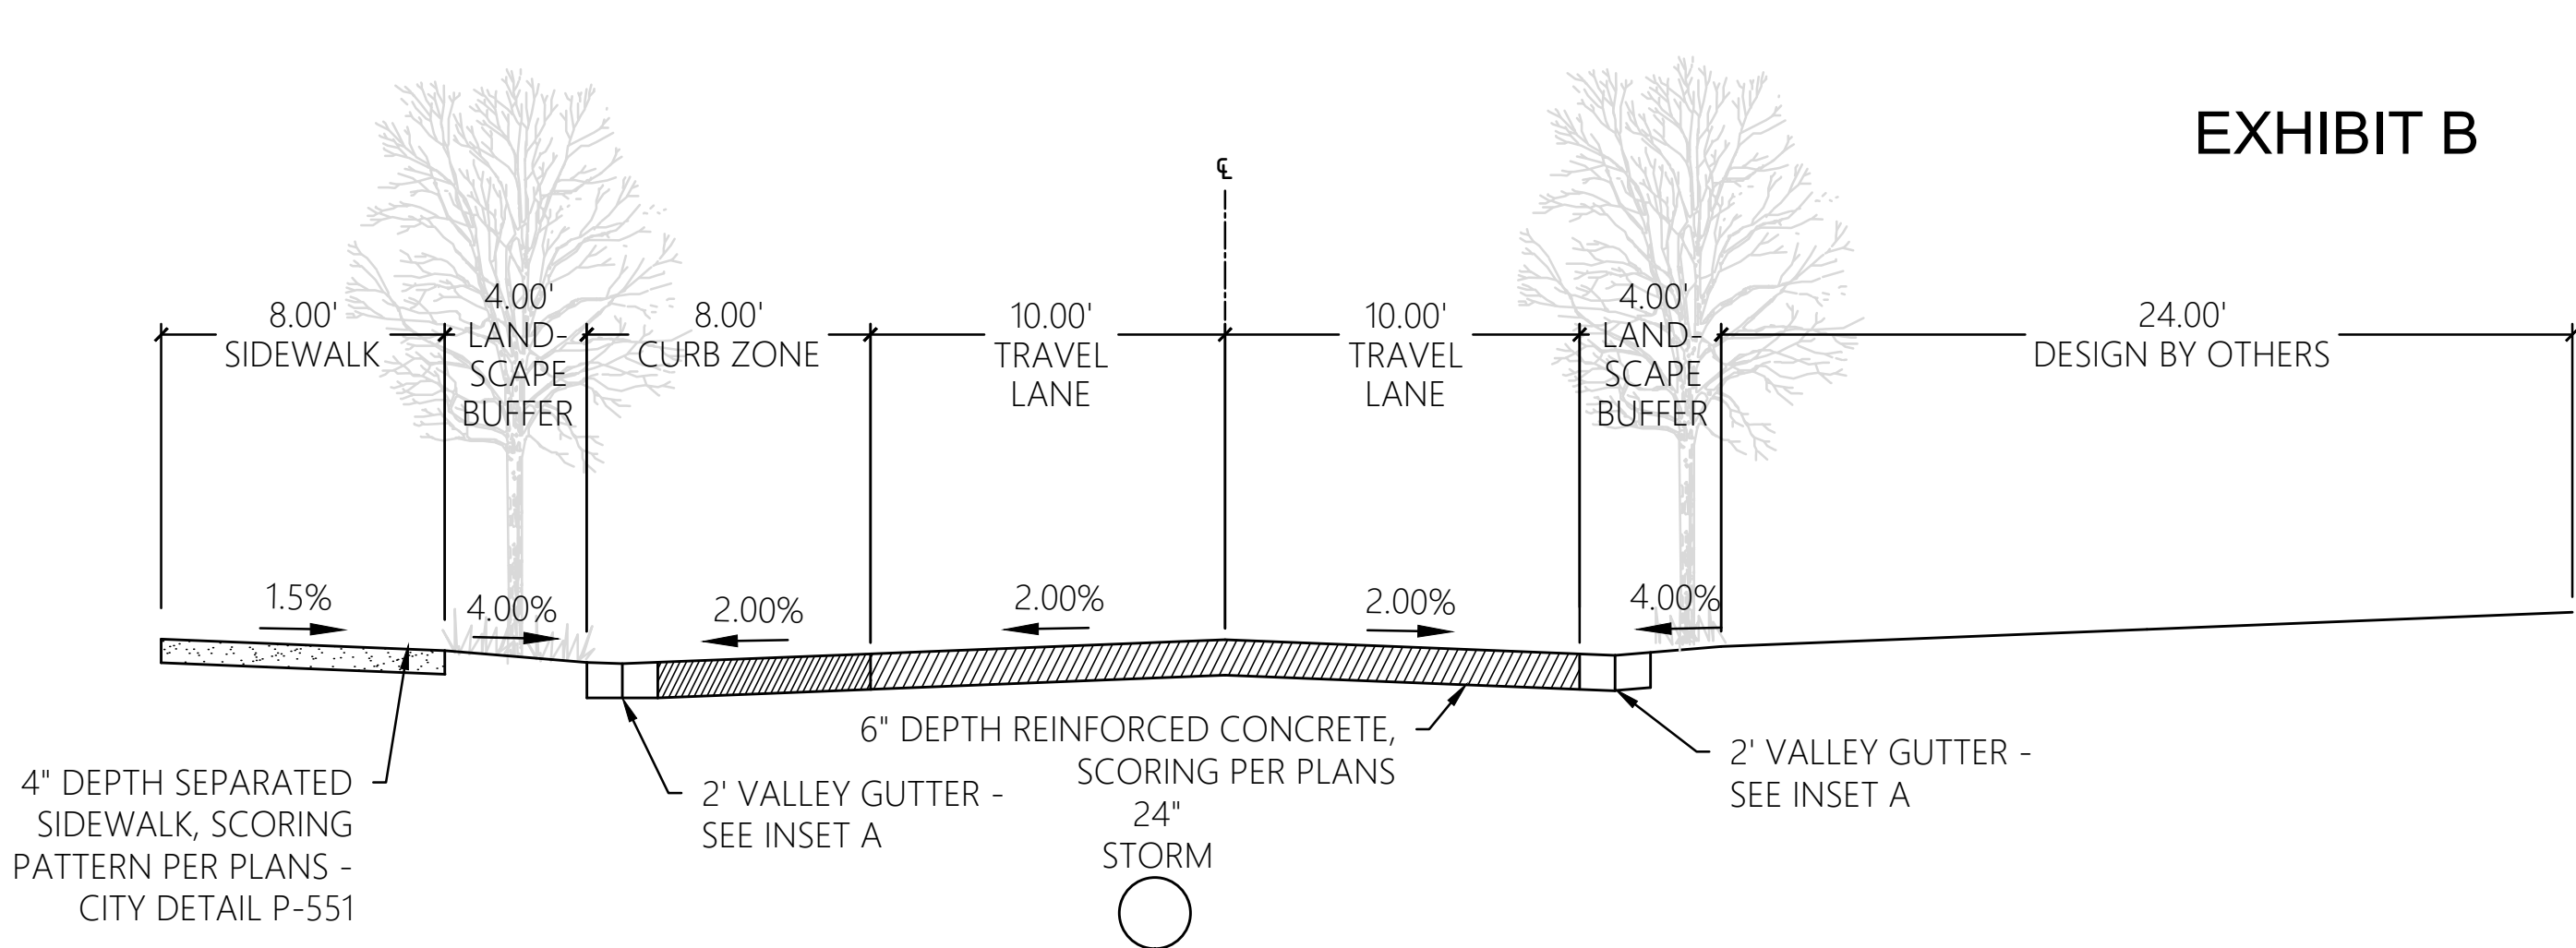


NW PARK AVE - TYPICAL SECTION D - N.T.S.

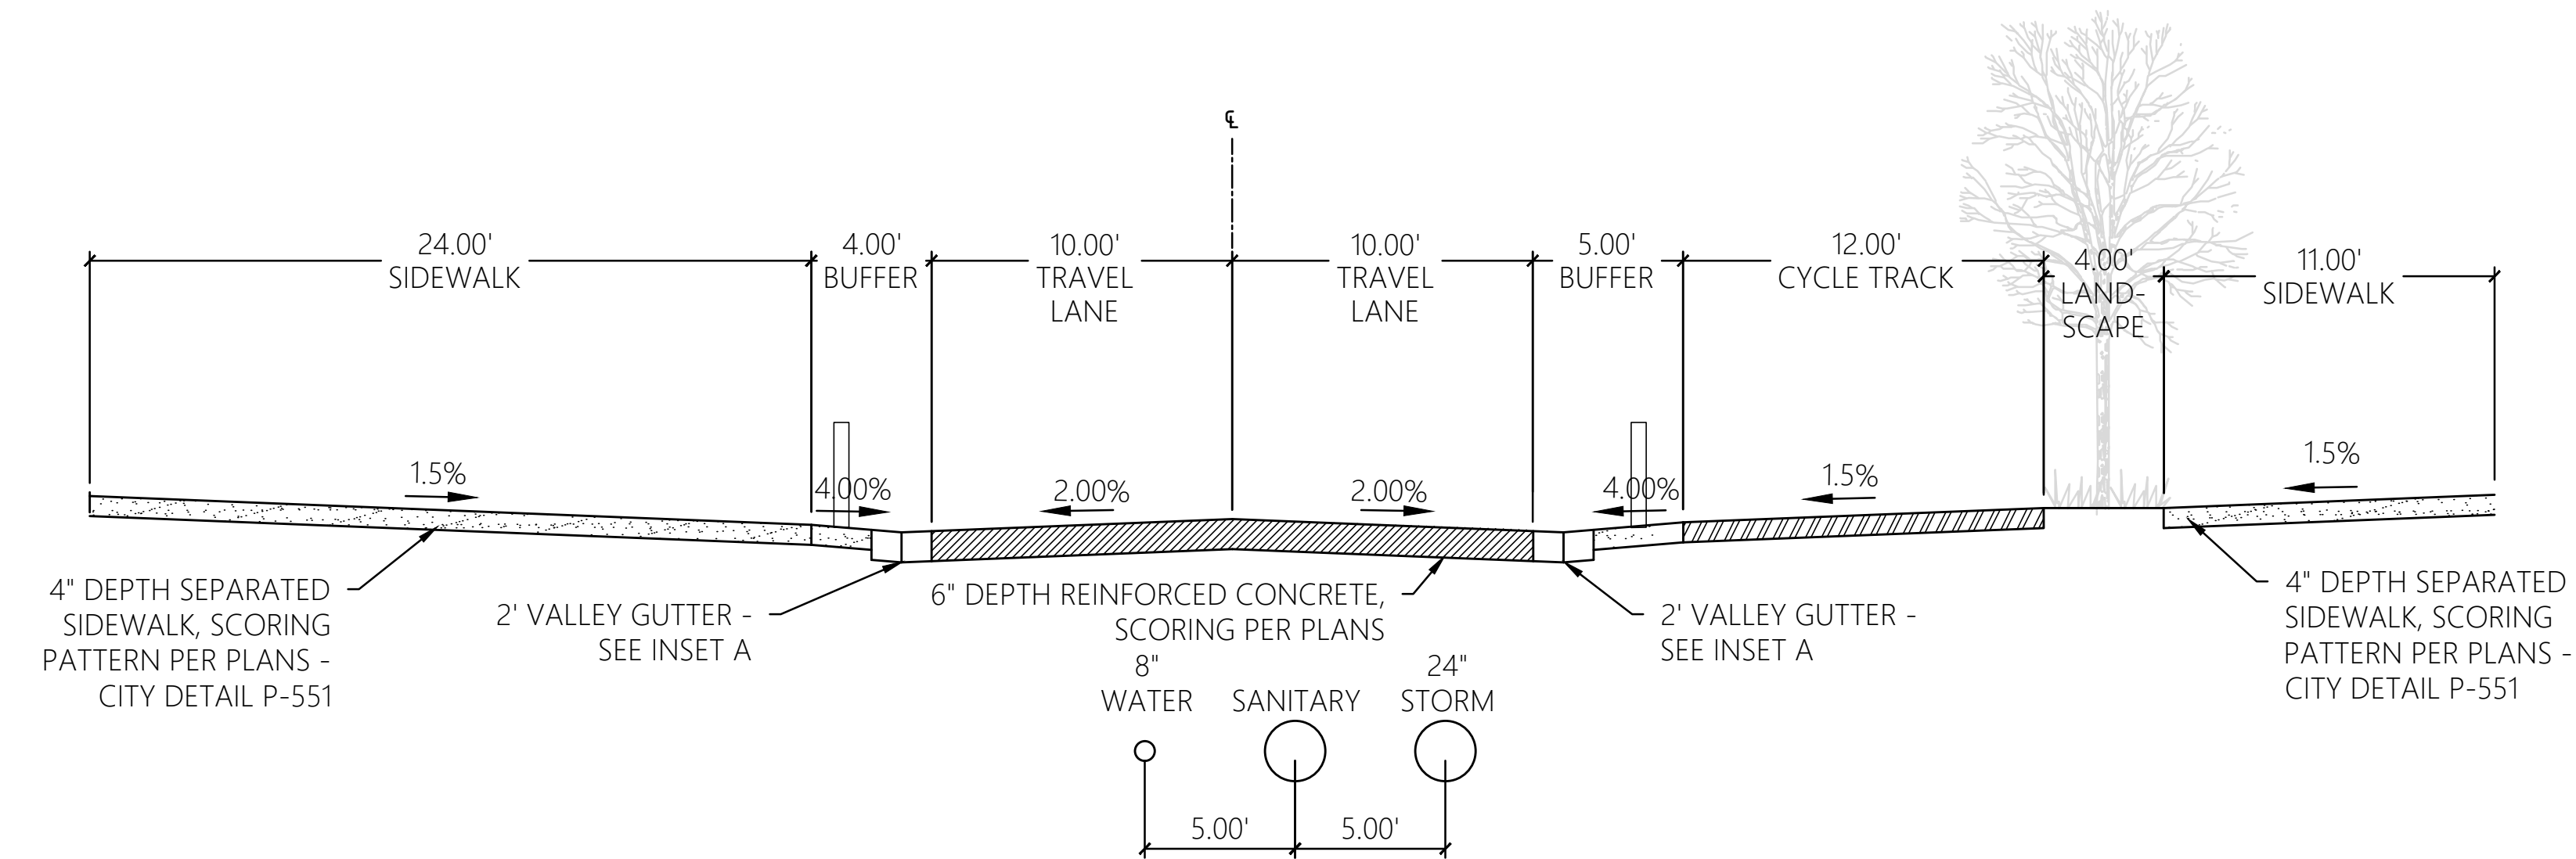


NW JOHNSON STREET - TYPICAL SECTION B - N.T.S.

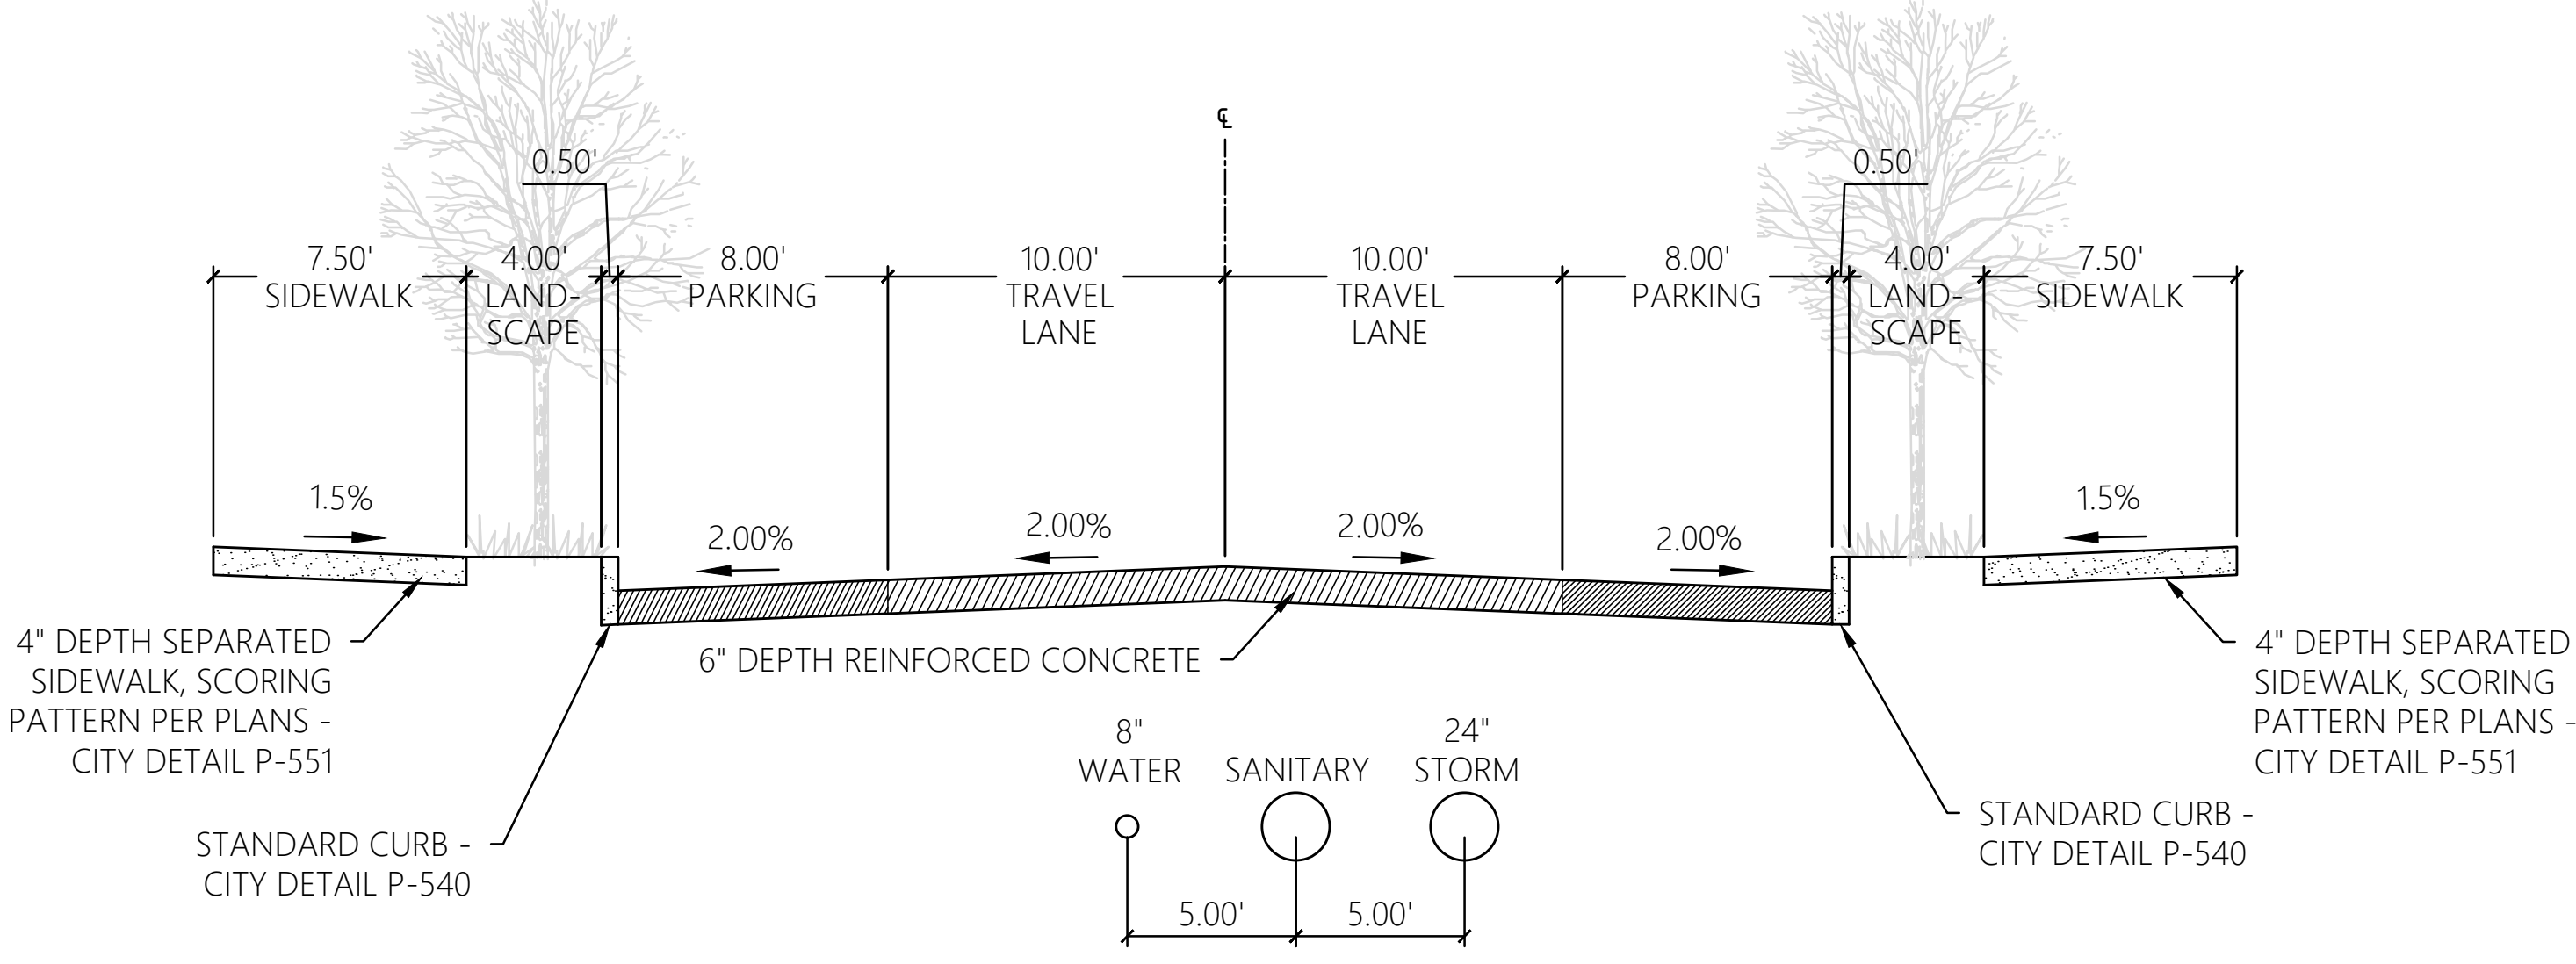

NW KEARNEY ST - TYPICAL SECTION E - N.T.S.

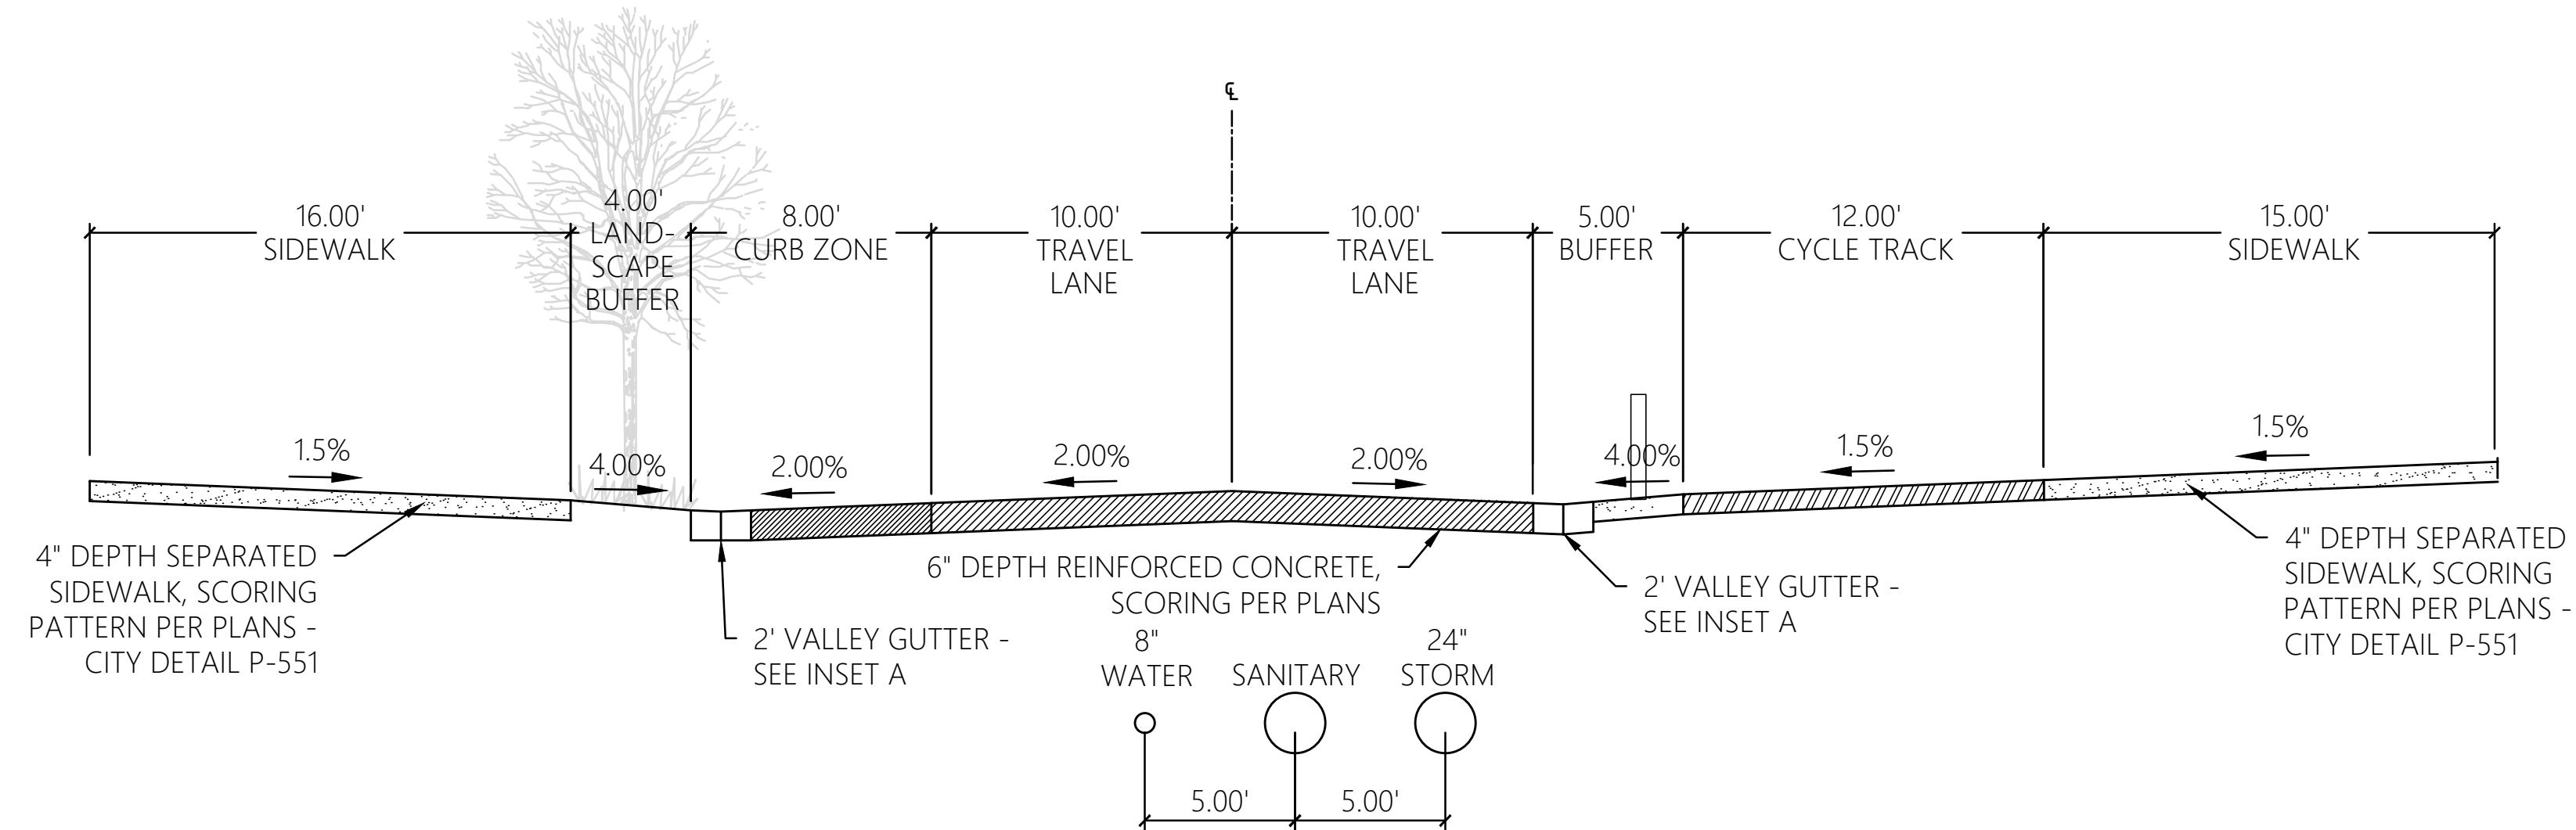

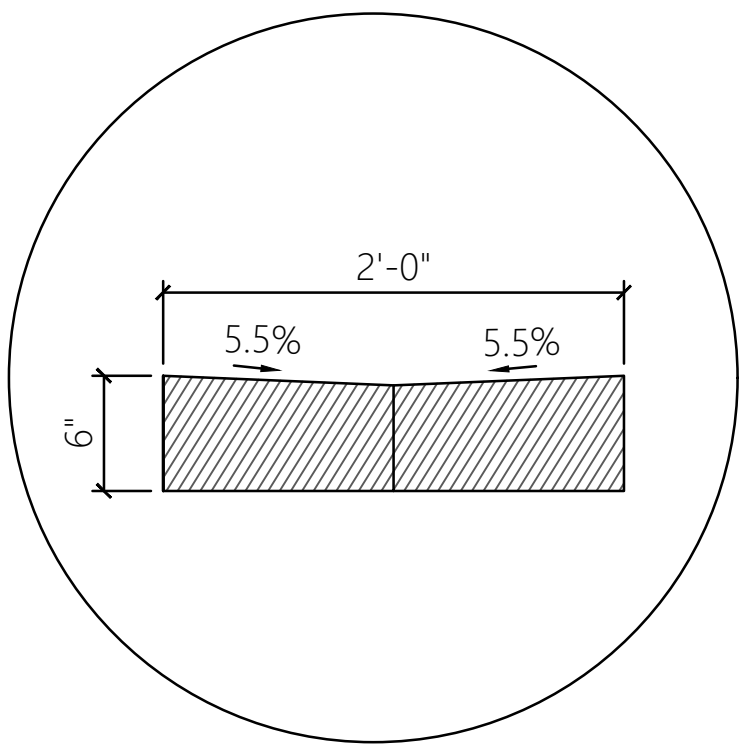

NW JOHNSON STREET - TYPICAL SECTION C - N.T.S.



INSET A - CONCRETE VALLEY GUTTER

Note: Concept only. Exact dimensions and materials to be developed through design engineering and approved by the City Engineer.

FILE: E055\_CT\_01\_SECTIONS.DWG ### 10/1/2019 4:19:14 PM - GSHAW

					CONSTRUCTED BY _____	DESIGNED BY _____	DATE APPROVED _____		APPROVALS:		BUREAU OF ENVIRONMENTAL SERVICES		BUREAU OF TRANSPORTATION			319 SW WASHINGTON ST, SUITE 800 PORTLAND, OR 97204 PHONE: 503.205.4607 FAX: 503.927.2800 www.tooledesign.com	NOT FOR CONSTRUCTION	JOHNSON STREET LAYOUT PLAN TYPICAL SECTIONS	BES JOB NO.
					PROJECT COMPLETED _____	CAD BY _____	SECTION ENGR _____		BES CHIEF ENGINEER _____ REG. PROF. ENGR. 16301PE		NICK FISH _____ COMMISSIONER		CHLOE EUDALY _____ COMMISSIONER						PBOT JOB NO.
					MAP CORRECTED BY _____	CHECKED BY _____	BES REVIEWER _____		PBOT PRINCIPAL ENGINEER _____ REG. PROF. ENGR. 75155PE		WILLIAM F. RYAN, P.E. _____ CHIEF ENGINEER		STEVE TOWNSEN, P.E. _____ CITY ENGINEER						SHEET NO.
					CHECKED BY _____		PBOT REVIEWER _____		PBOT CITY ENGINEER _____ REG. PROF. ENGR. 51538PE										5
NO.	DATE	DESCRIPTION		APPD.	REVISIONS					FINAL MAP DATA									OF