







CLAY APARTMENTS



THE HARRISON APARTMENTS



HELEN GORDON CHILD DEVELOPMENT CENTER



GRACE BIBLE CHURCH



THE OLD CHURCH




EXISTING OFFICE BUILDING




12TH + CLAY

2013 JUNE 6 - LU 13-129180 DZ
DESIGN REVIEW APPLICATION

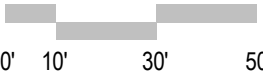

SITE PLAN

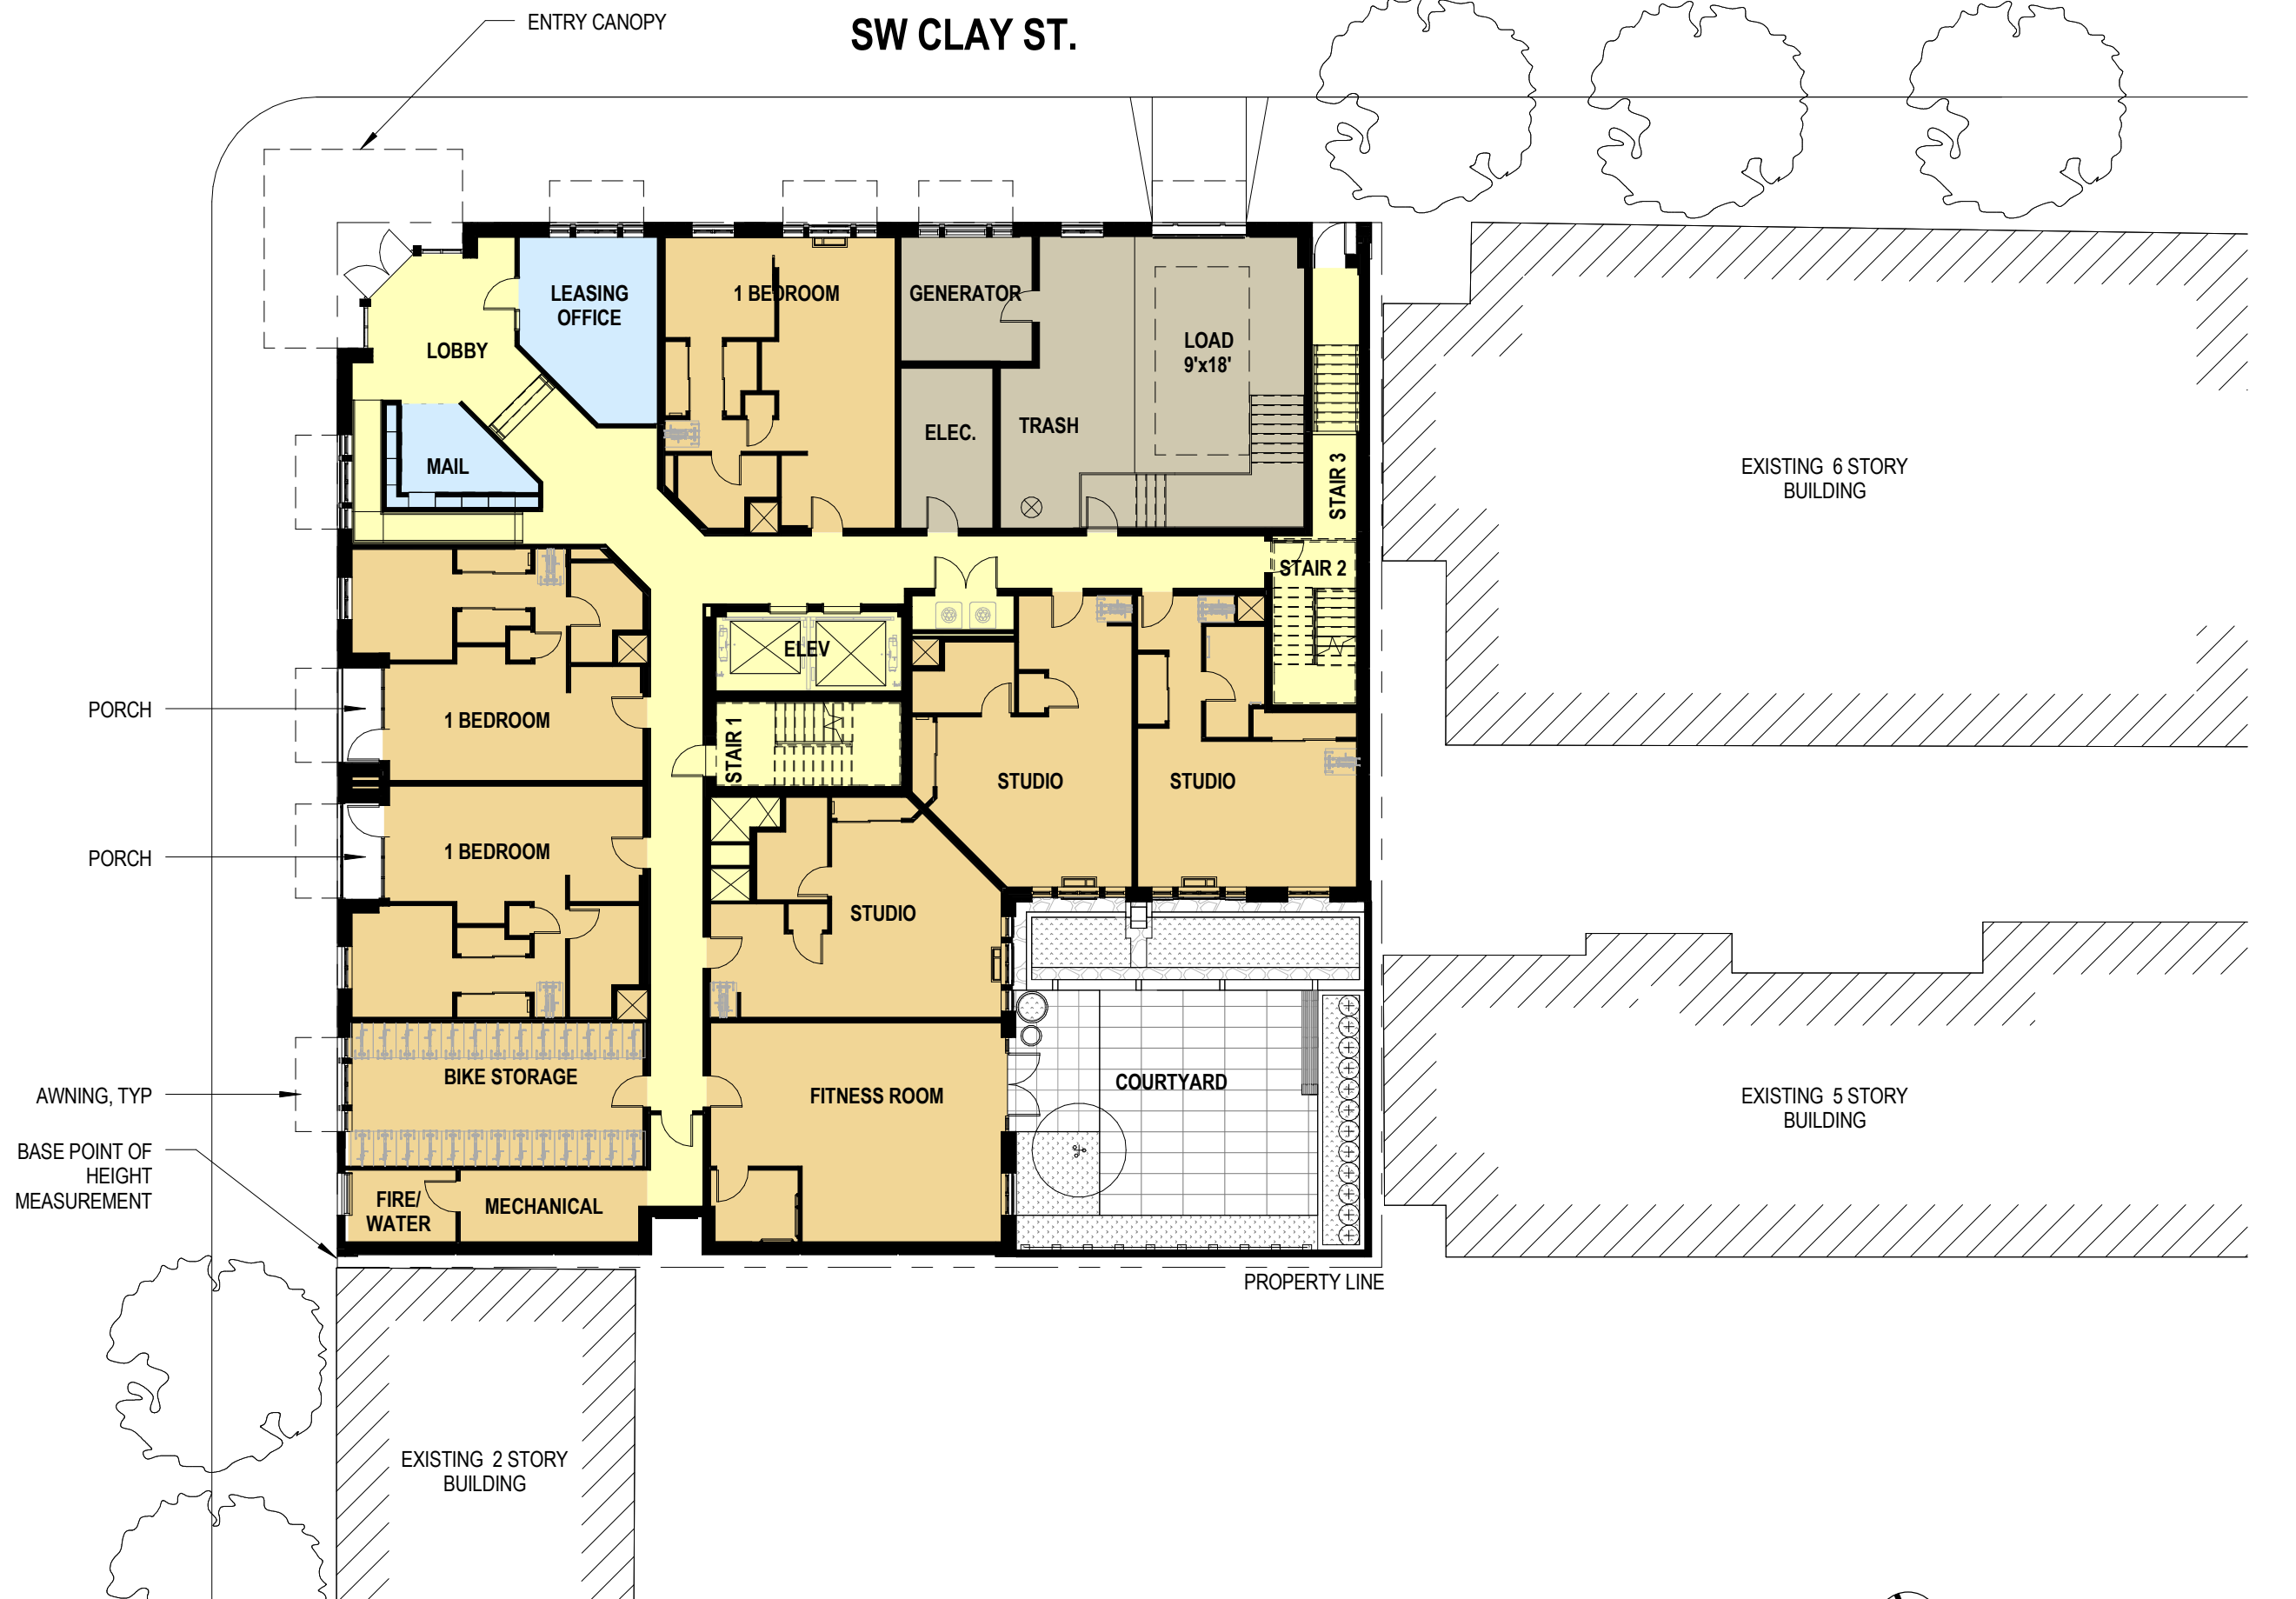




A. SCORED CONCRETE PAVING



B. CAFE TABLE



C. ROUND POTS

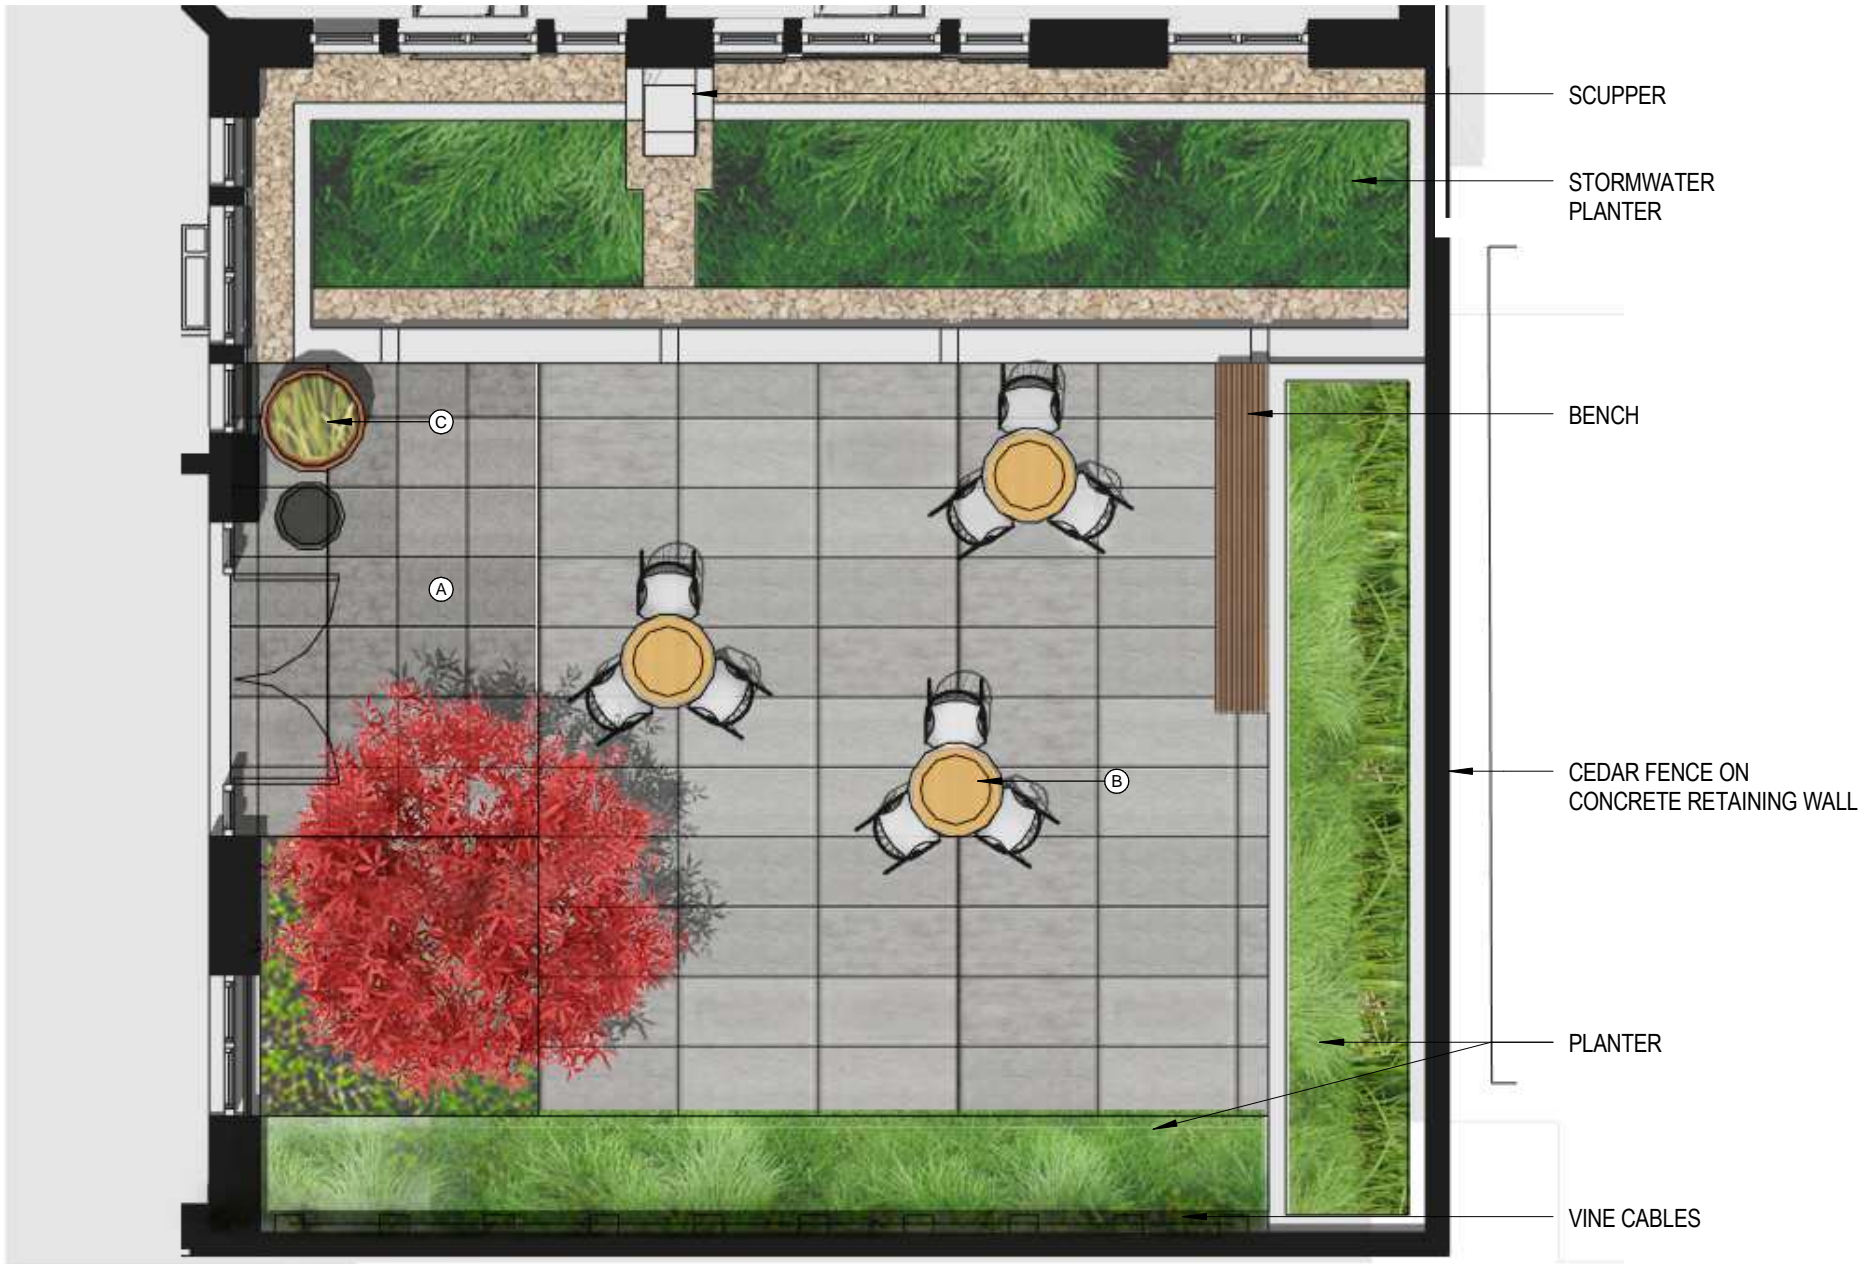

DR - LANDSCAPE - COURTYARD PLAN 1



LIRIOPE MUSCARI



LOROPETULUM



SWORDFERN



FEATHER REED GRASS




CAREX TESTACEA



VINE MAPLE




VINE CABLE

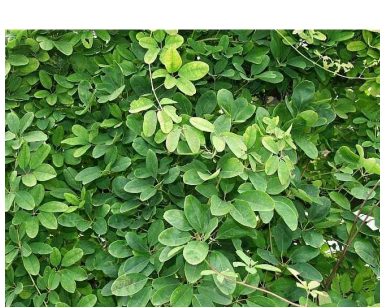

AKEBIA





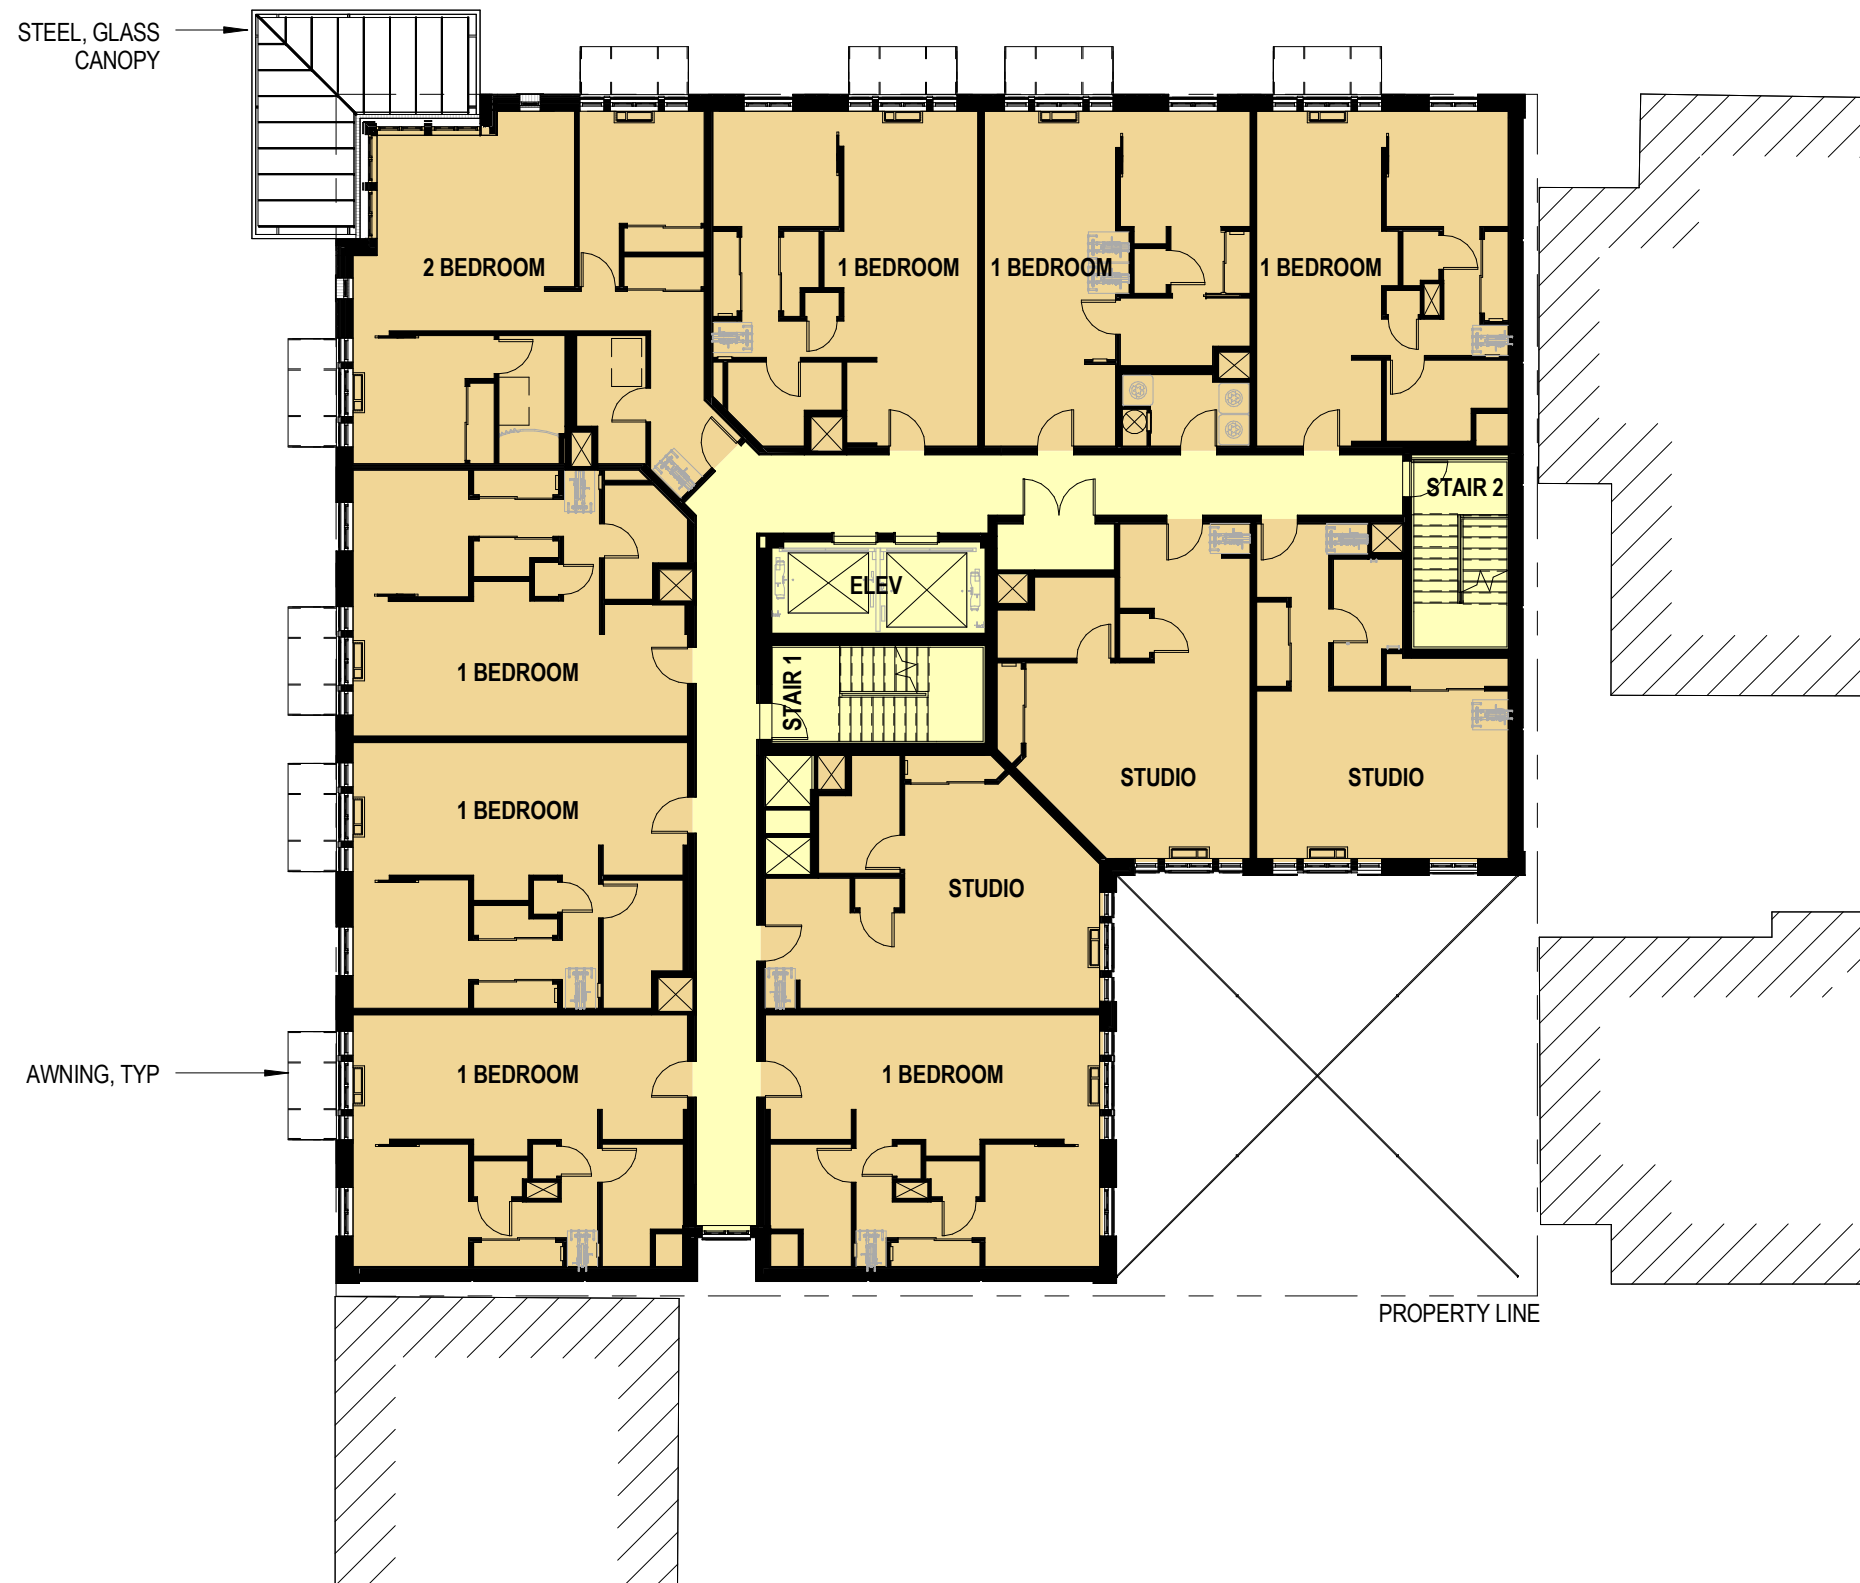



12TH + CLAY

2013 JUNE 6 - LU 13-129180 DZ
DESIGN REVIEW APPLICATION

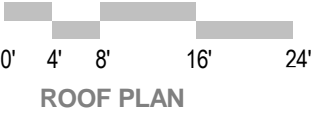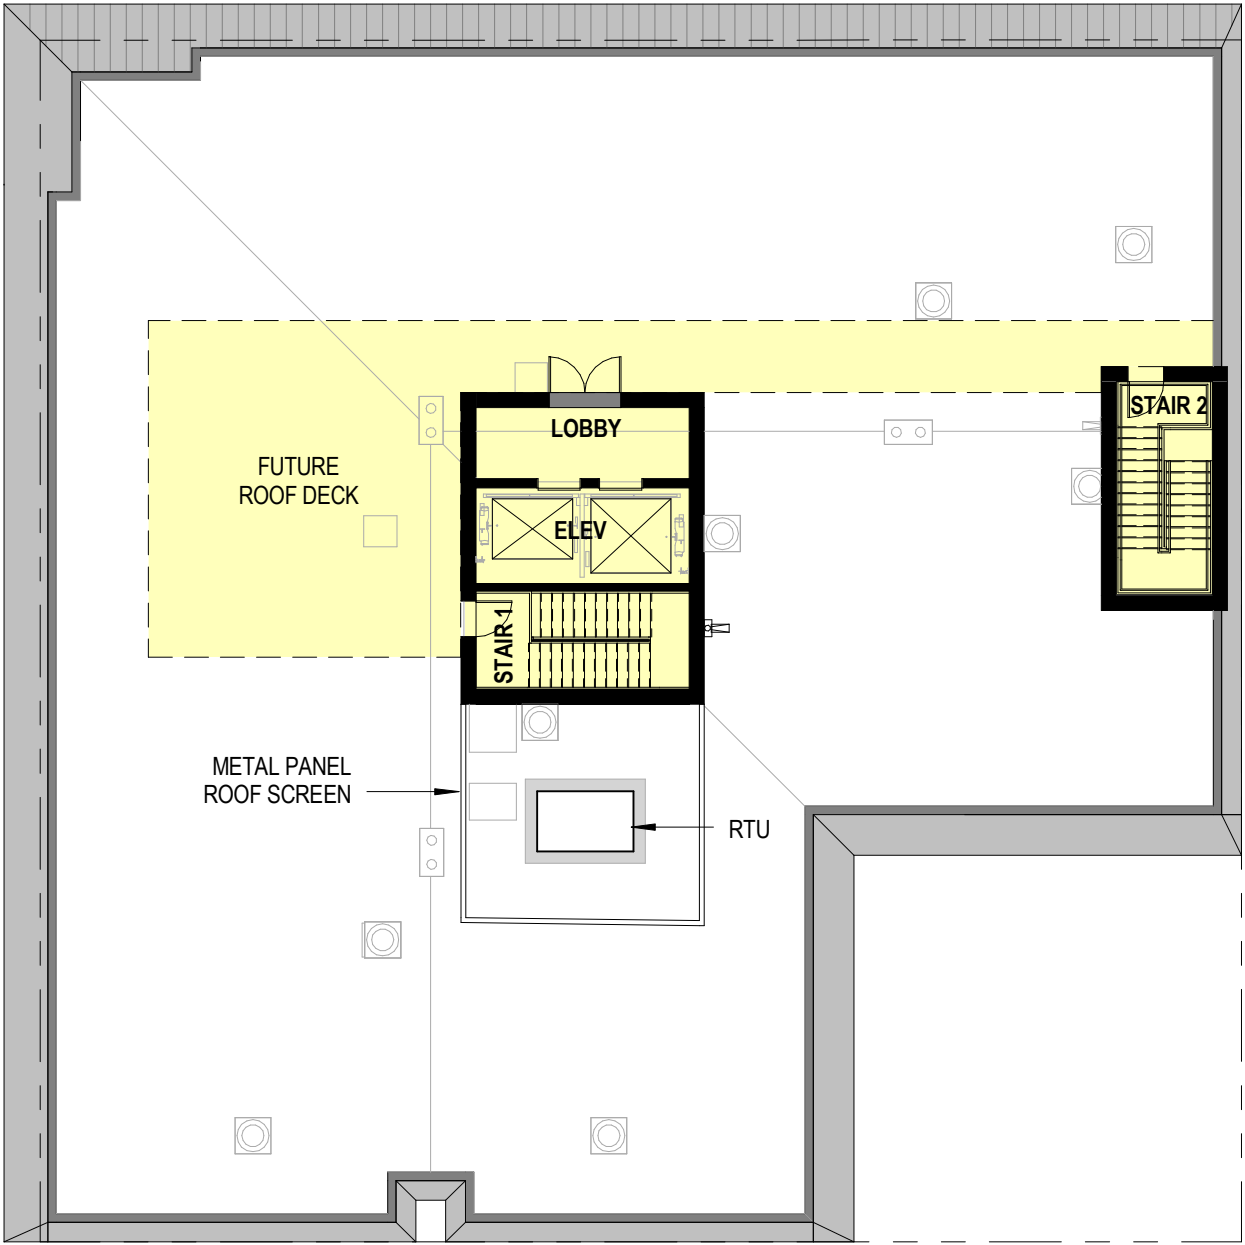



SW 5th & ALDER - PORTLAND



SPALDING BUILDING - PORTLAND



WELLS FARGO BUILDING - PORTLAND



MULTNOMAH HOTEL - PORTLAND



WAINWRIGHT BUILDING



CARSON PIRIE SCOTT




RELIANCE BUILDING









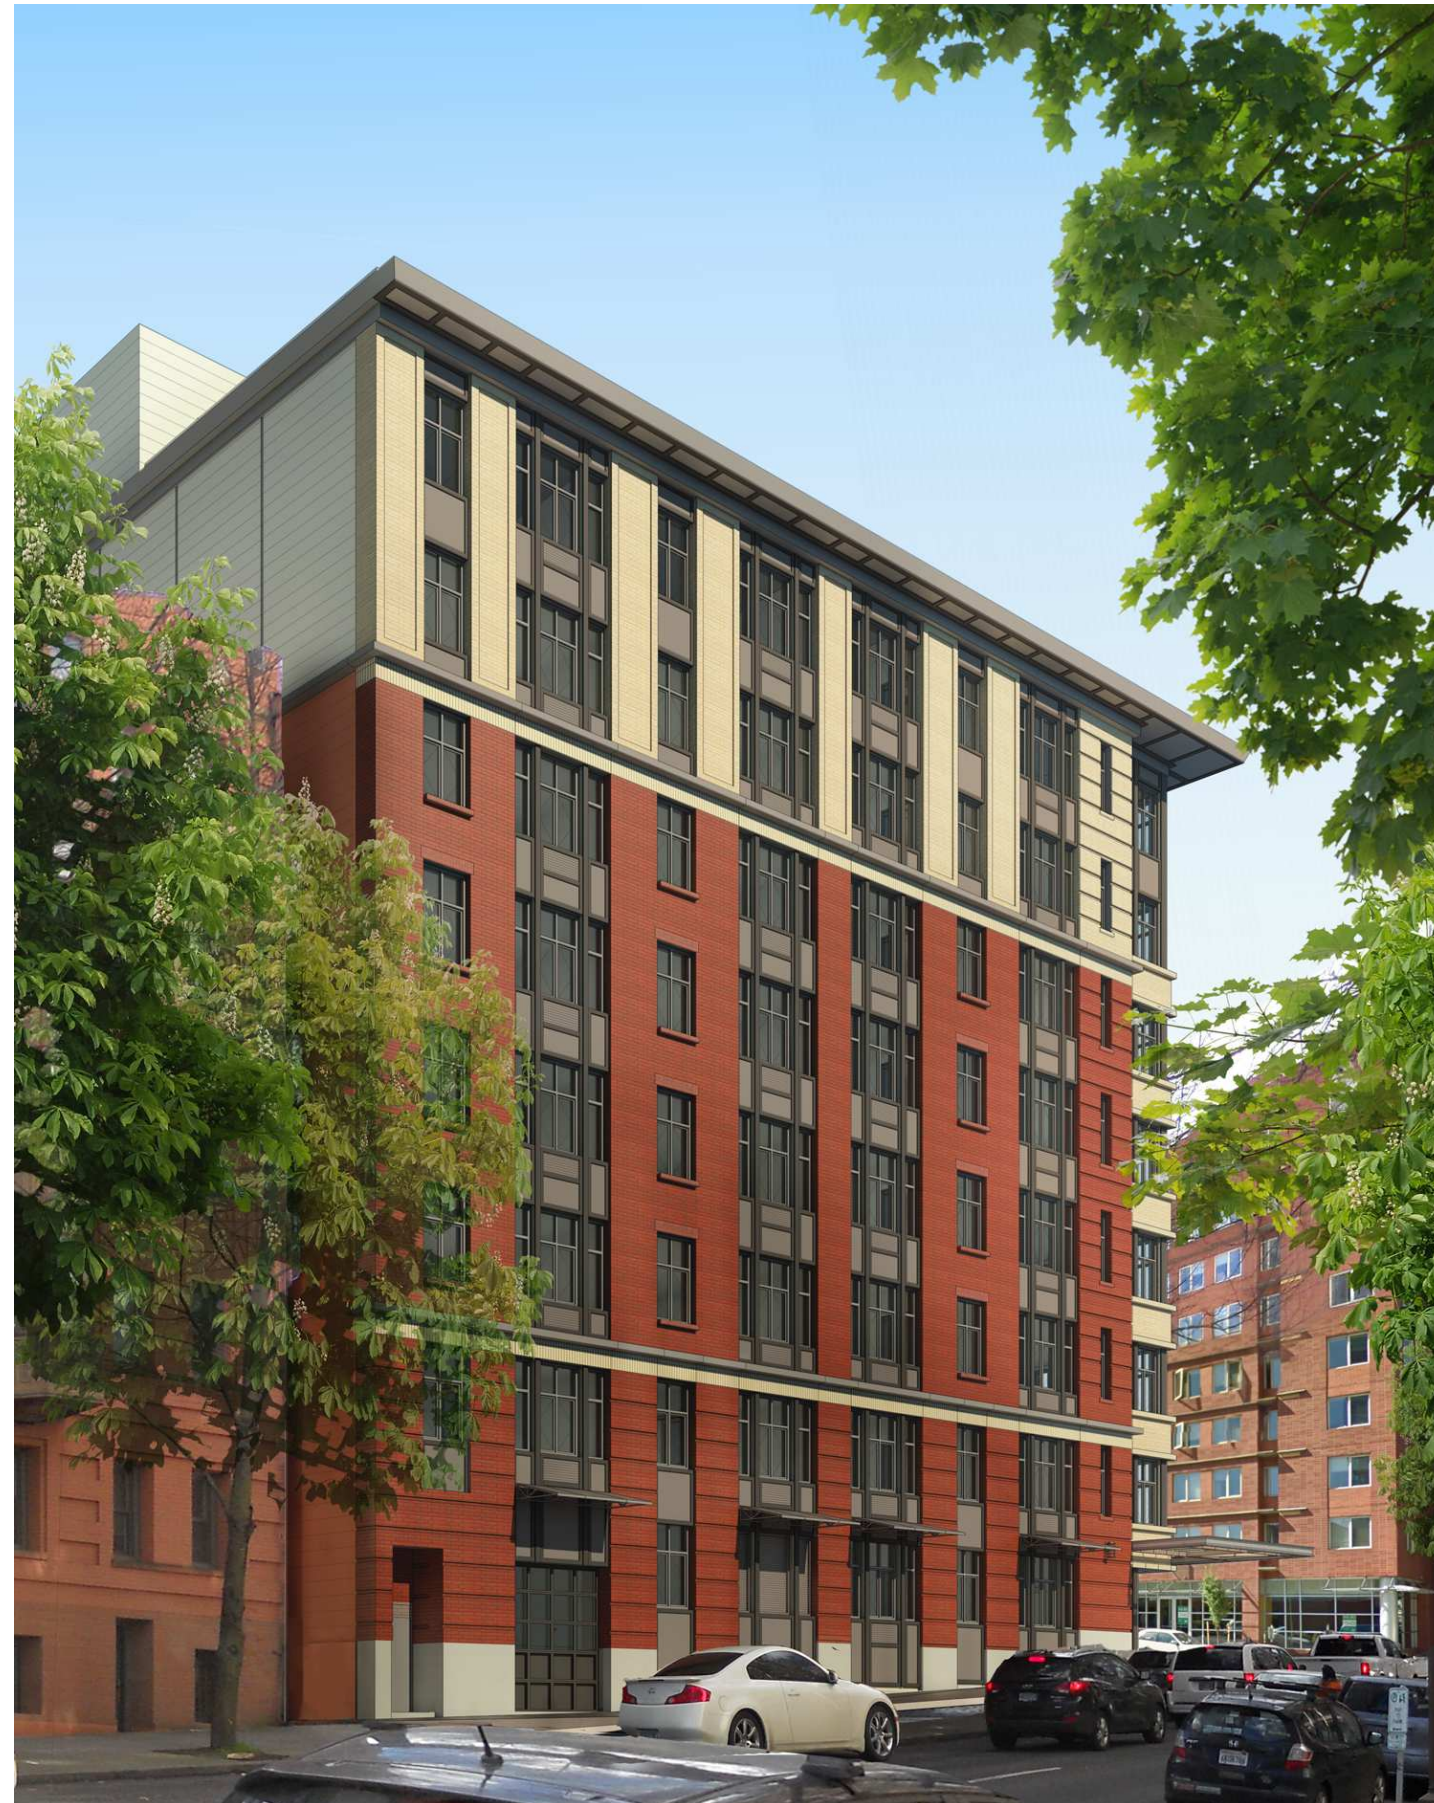










CARSON PIRIE SCOTT




RELIANCE BUILDING




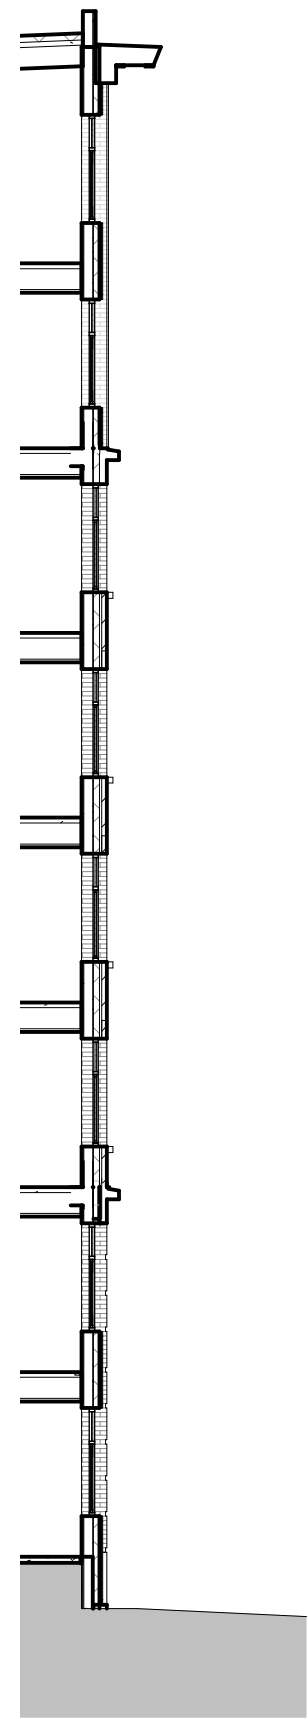


WALL SECTION 5

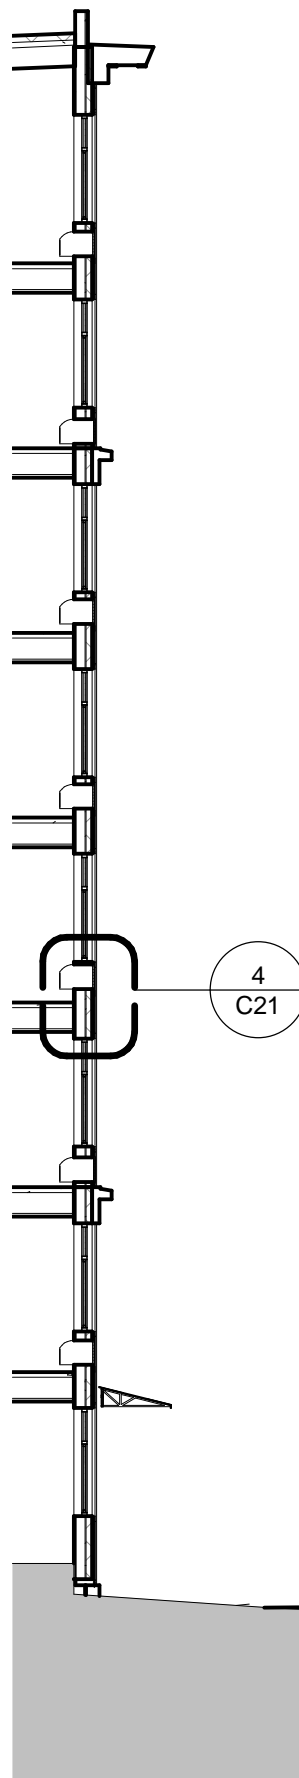


WALL SECTION 4

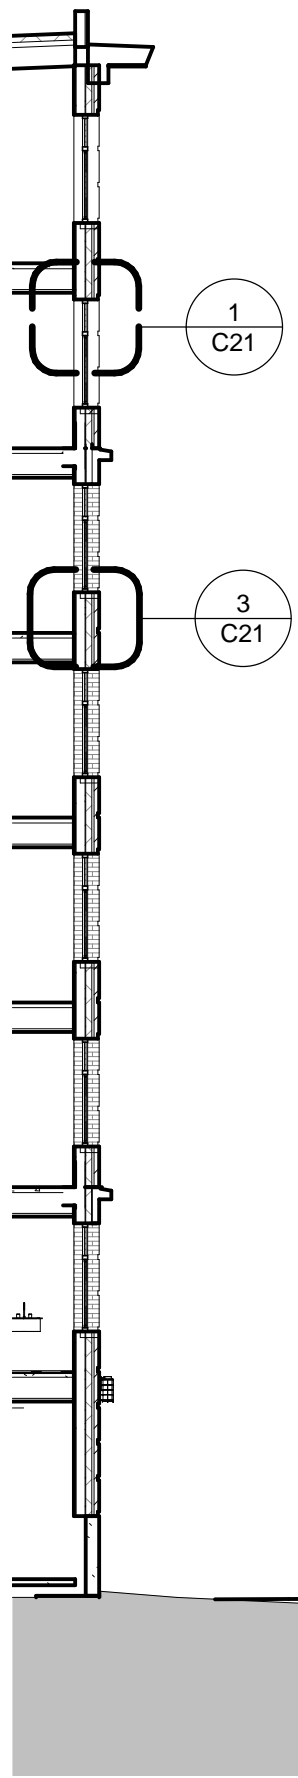


WALL SECTION 3

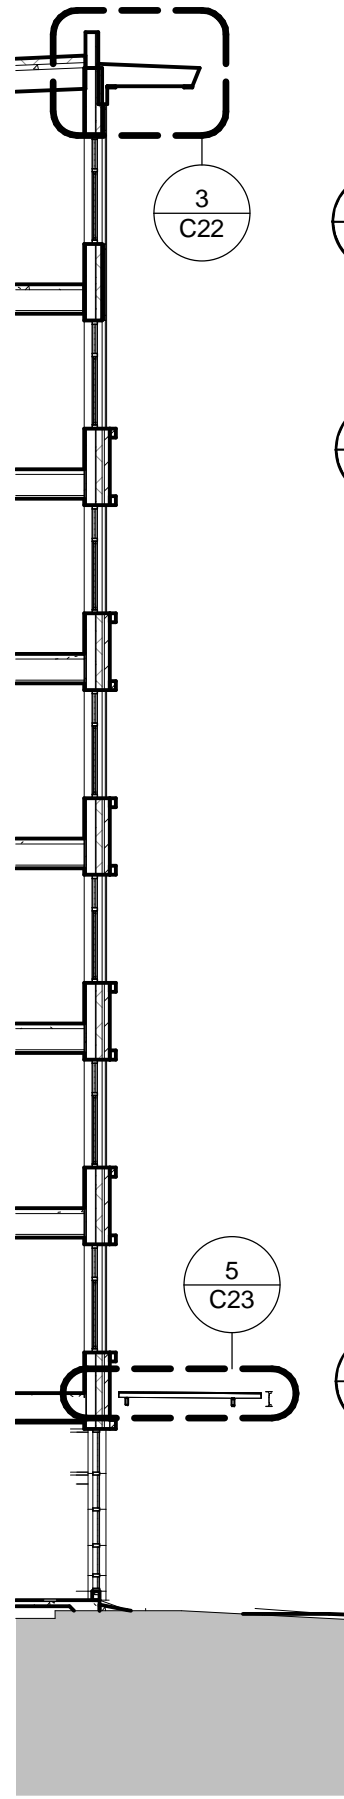


WALL SECTION 2

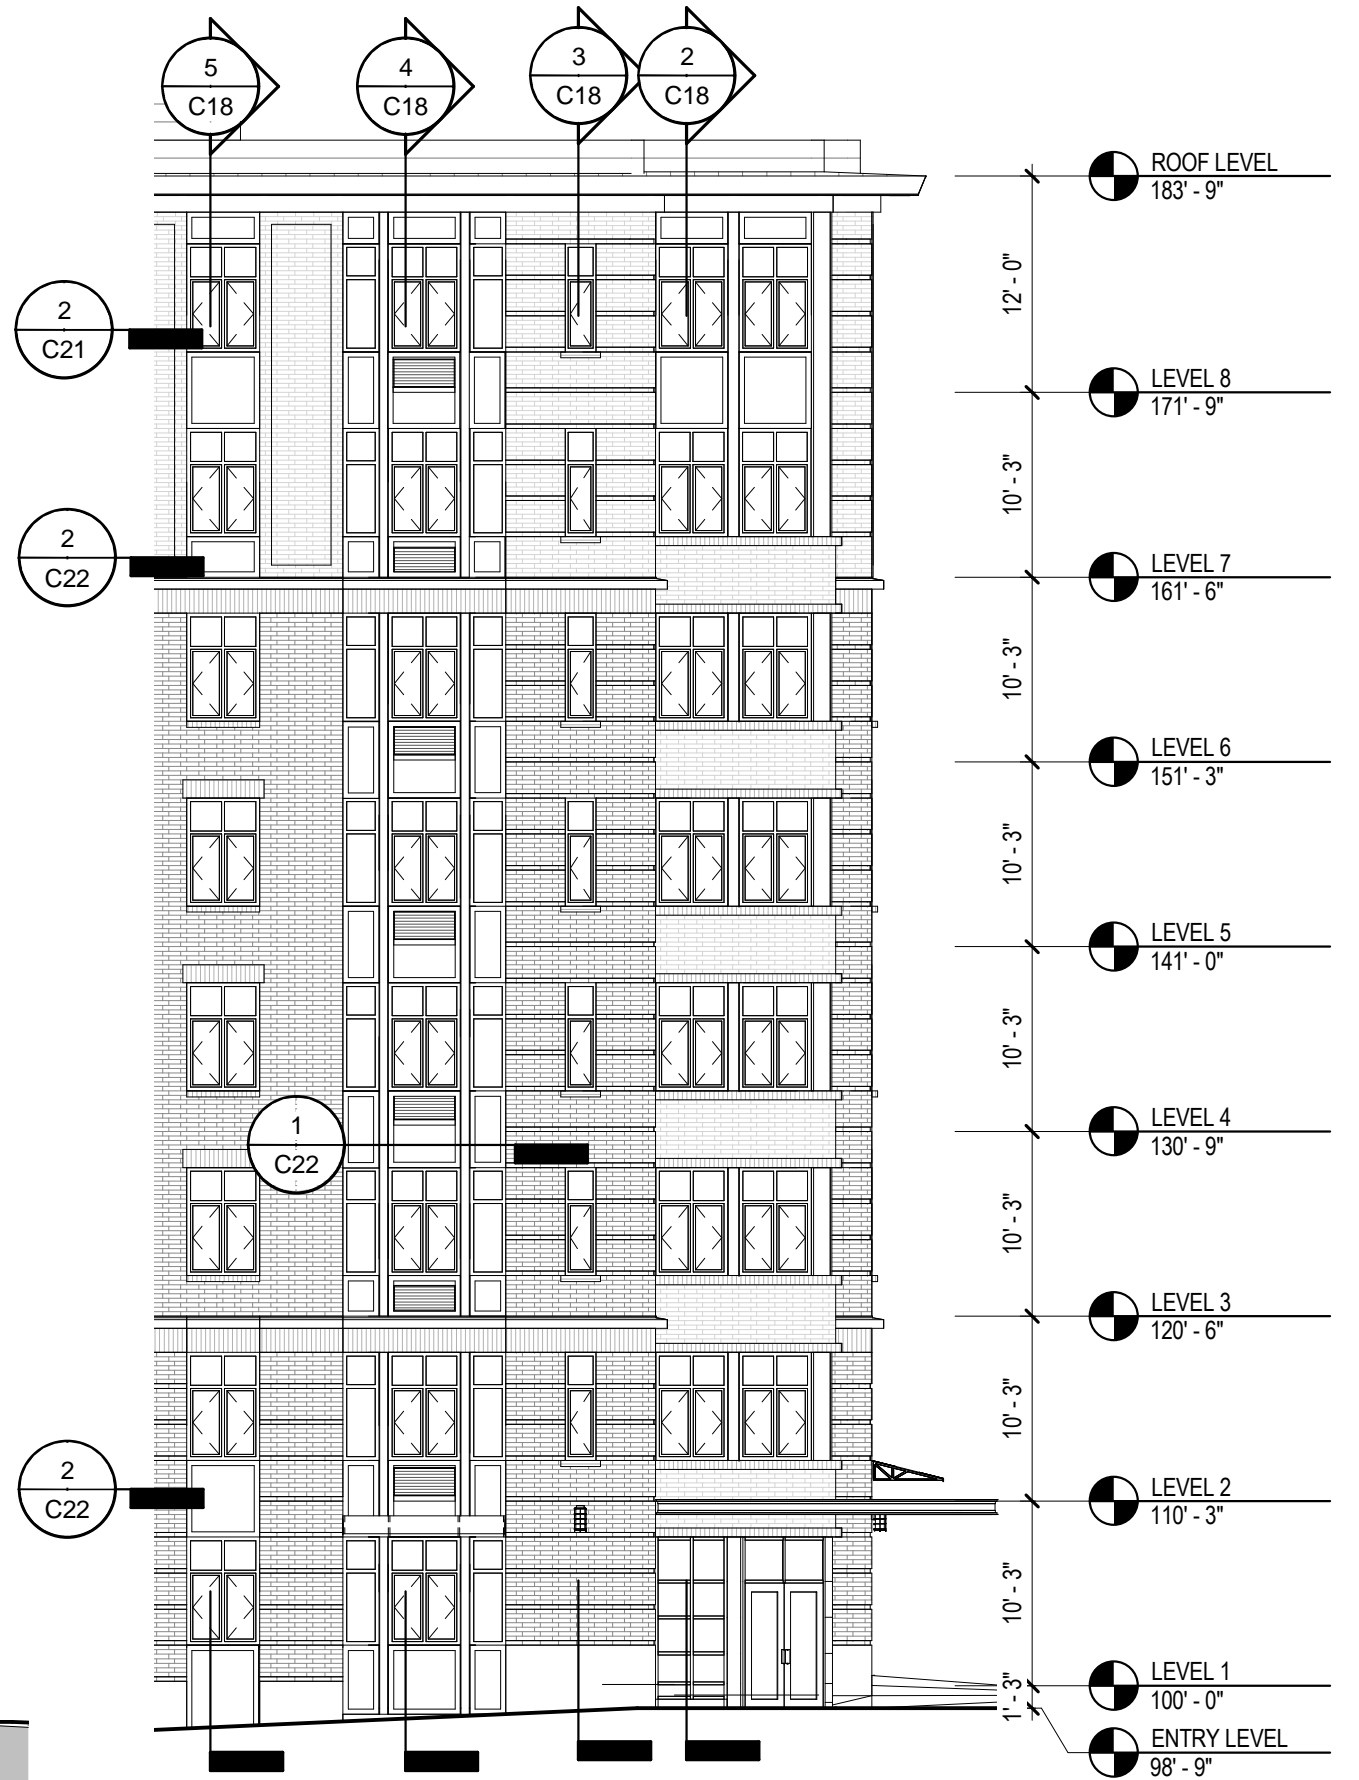

ENLARGED NORTH ELEVATION 1

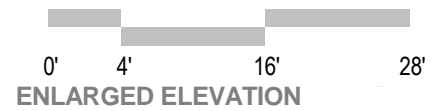


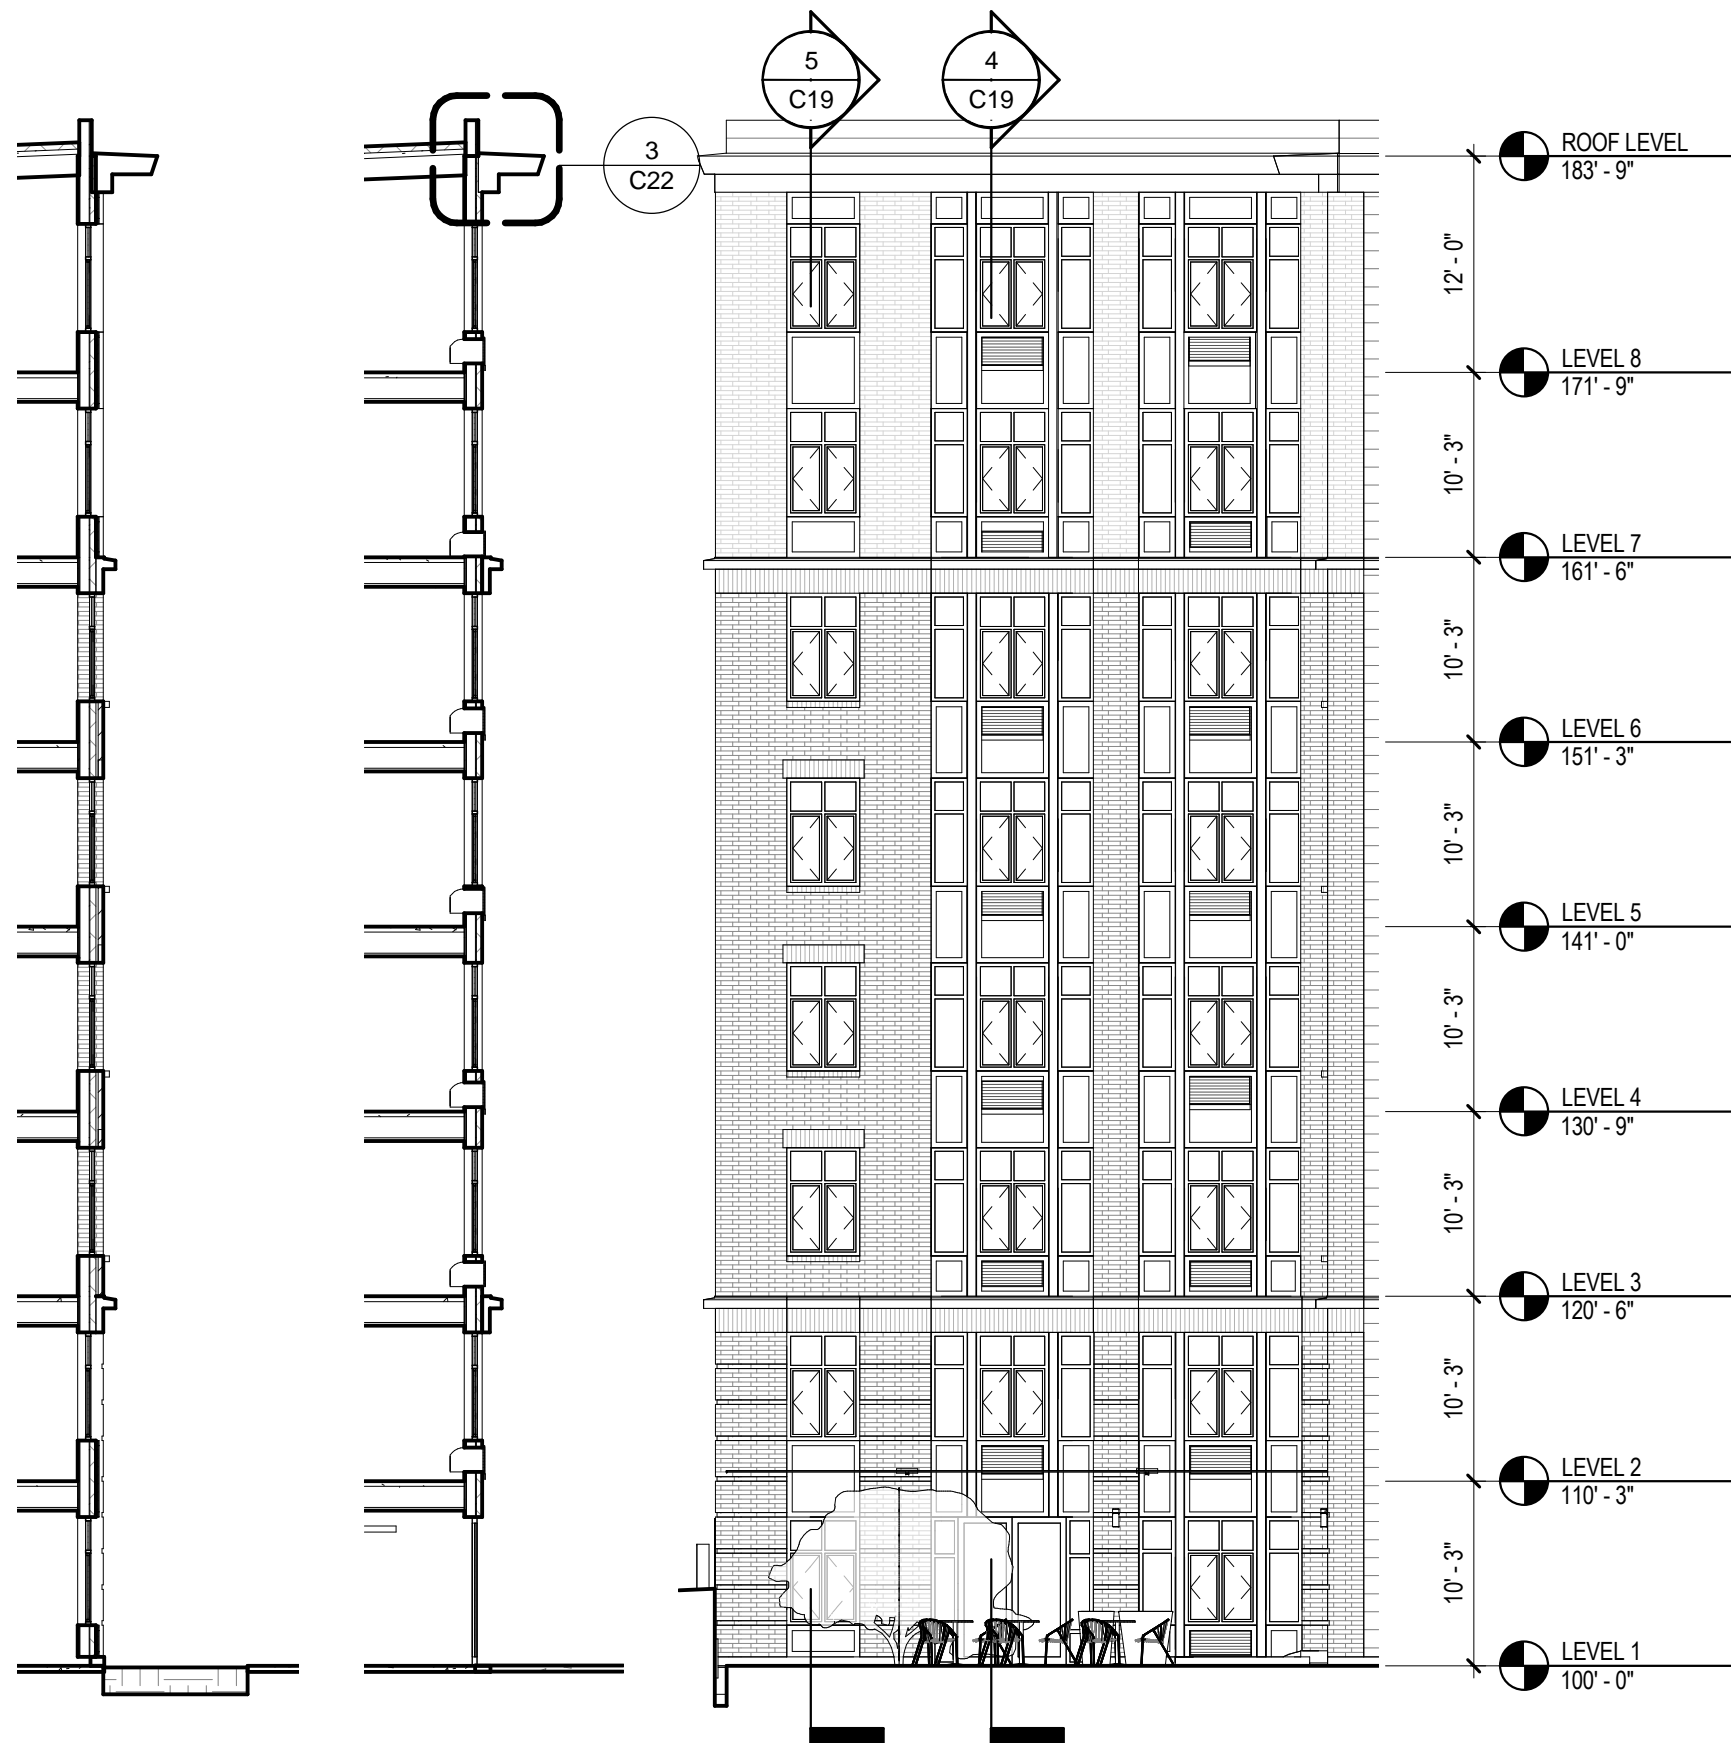


WALL SECTION 5 WALL SECTION 4 ENLARGED EAST ELEVATION 3




WALL SECTION 2 ENLARGED LOADING ELEVATION 1

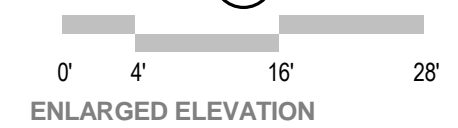


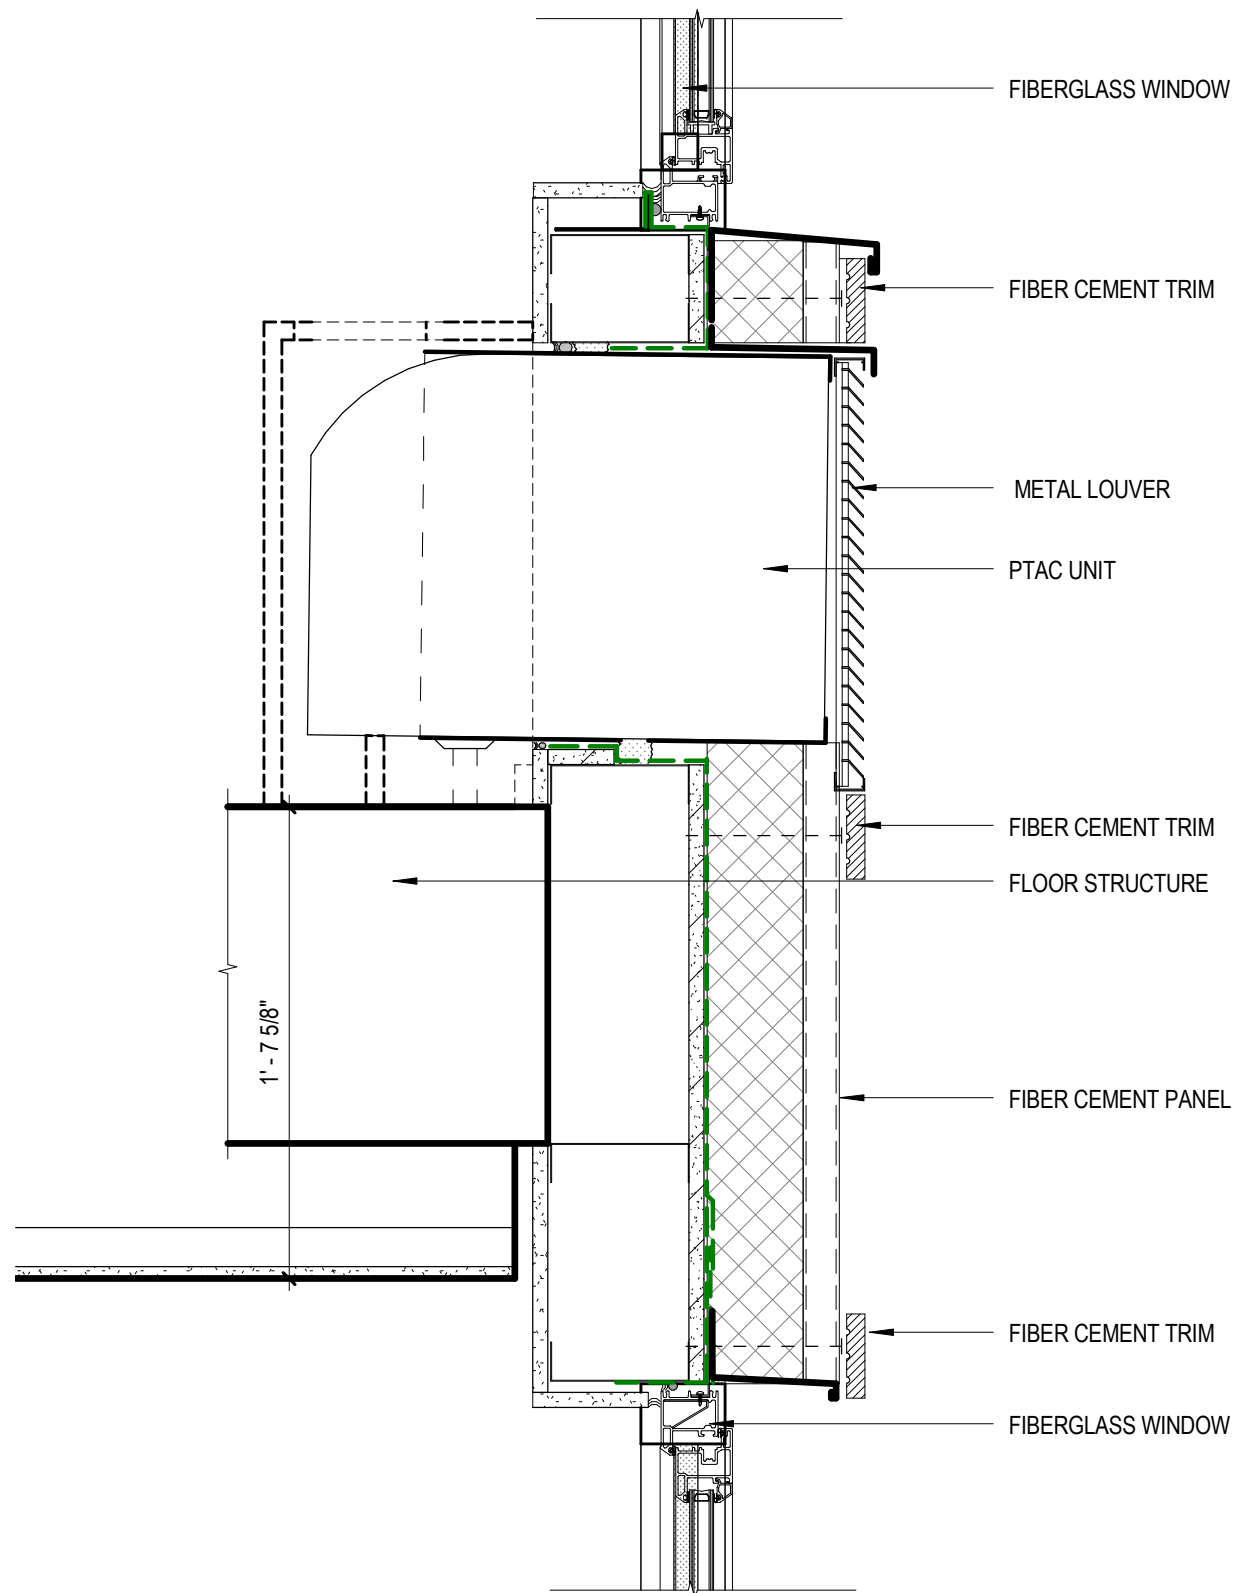


PTAC DETAIL 4

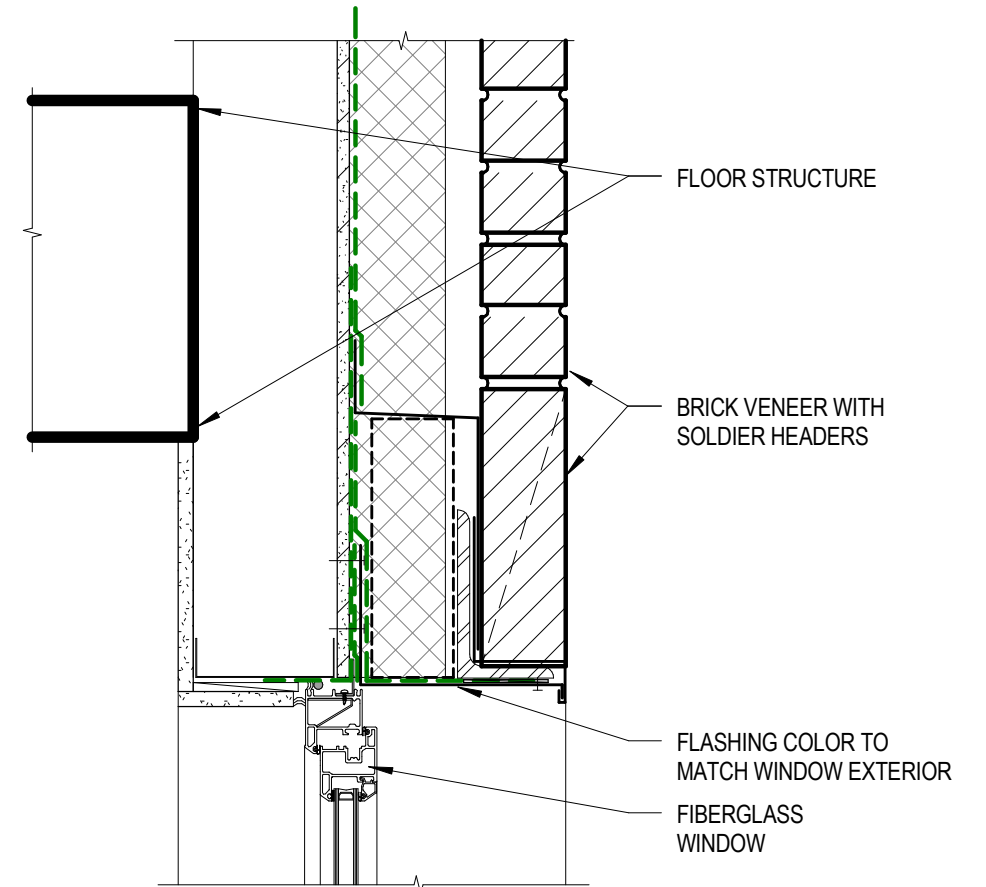

WINDOW HEAD @ BRICK 1

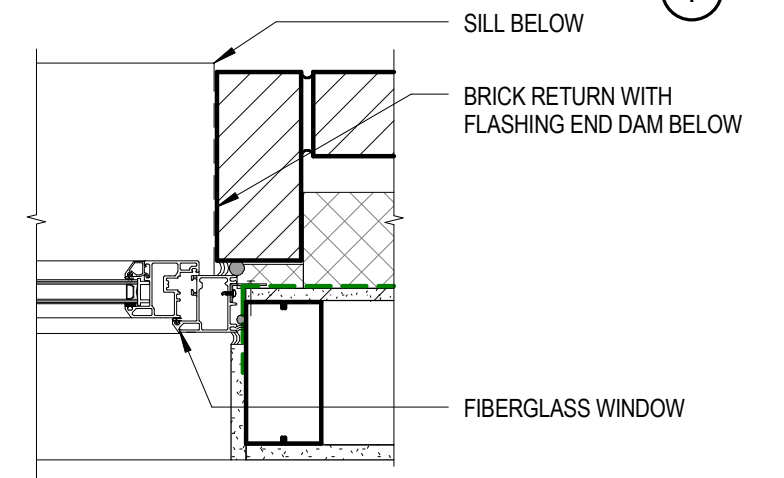


WINDOW JAMB @ BRICK 2

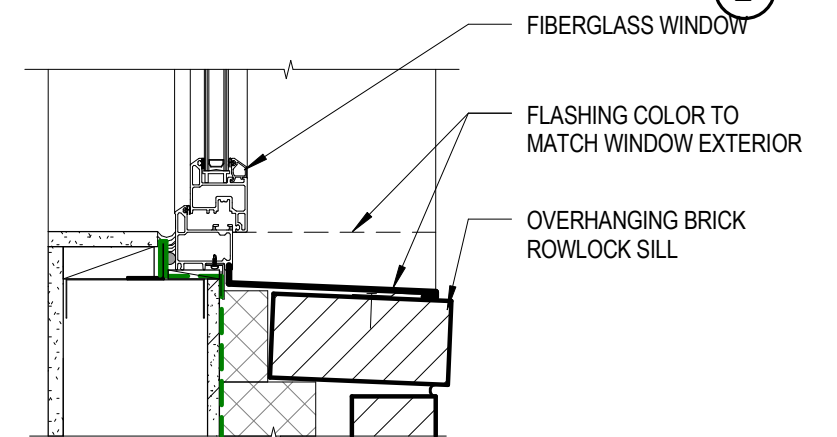


WINDOW SILL @ BRICK 3


SCALE 1 1/2" = 1'-0" EXT DETAILS - MISC

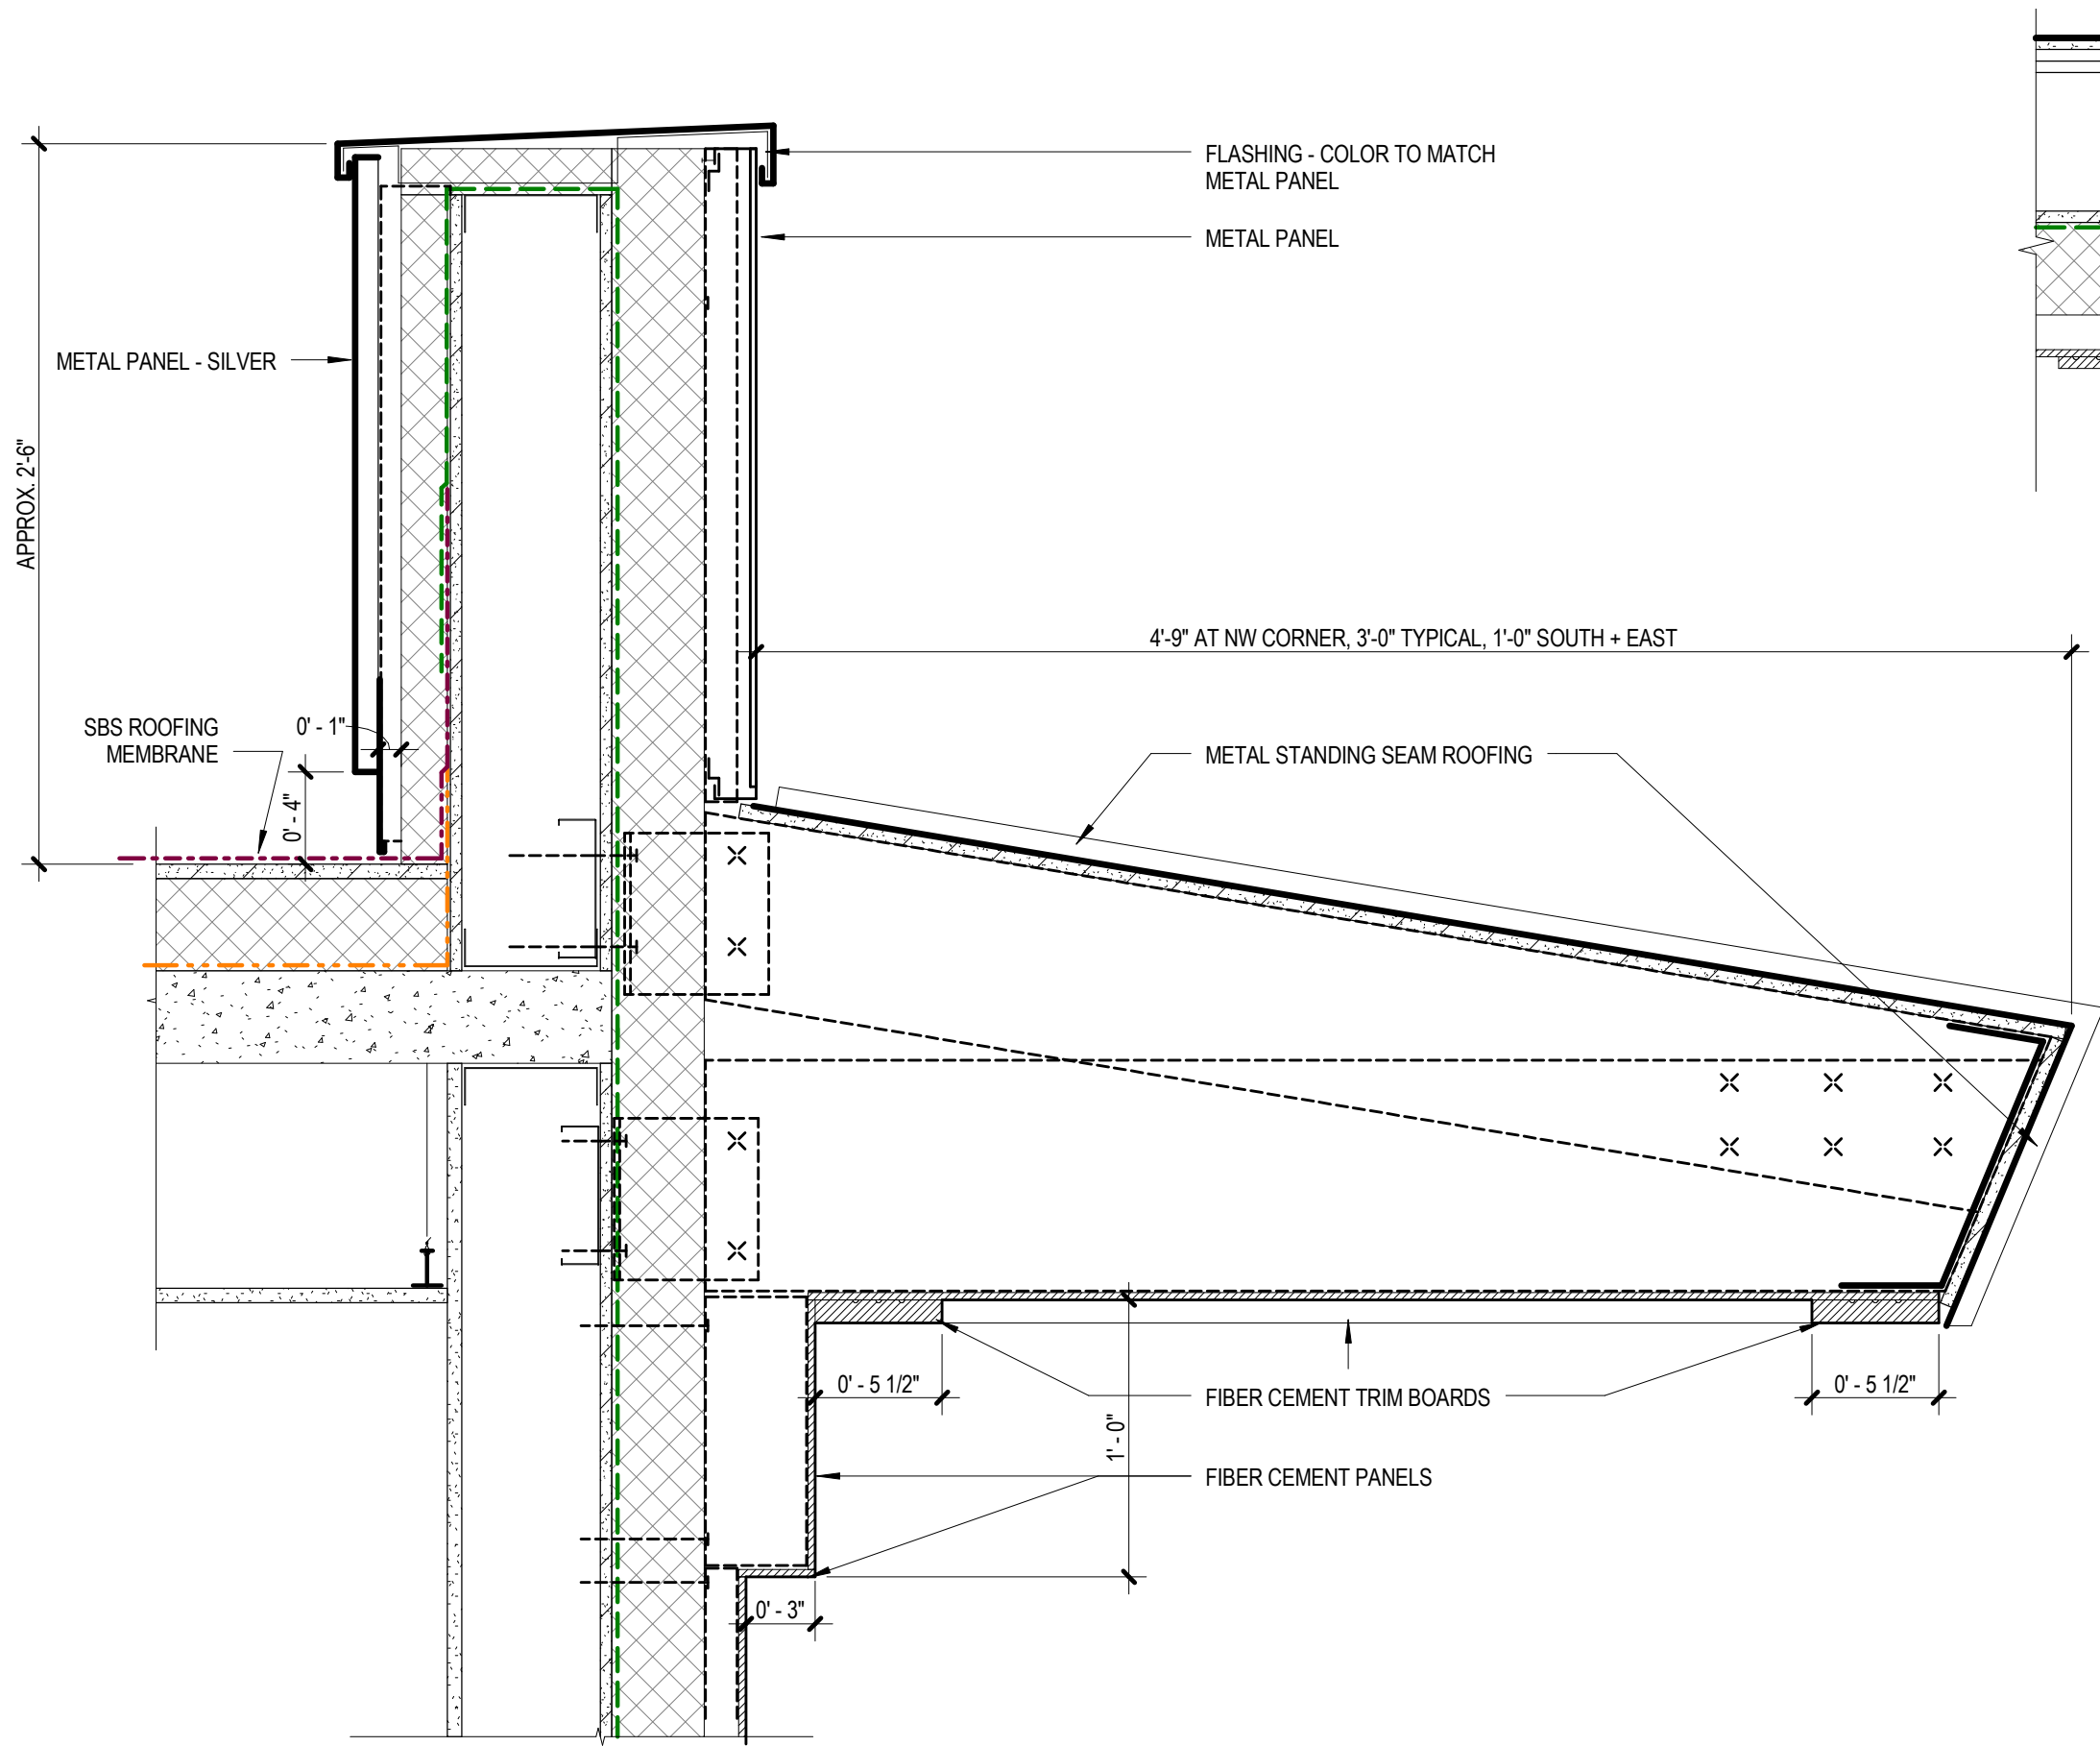

TYP PARAPET + CORNICE 3

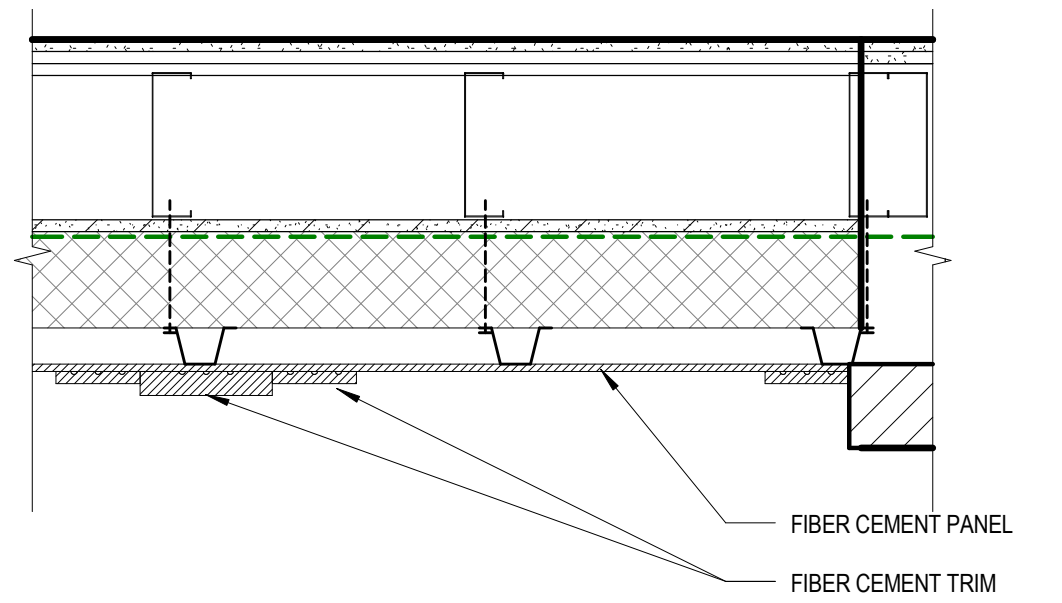

FIBER CEMENT PLAN DETAIL 1

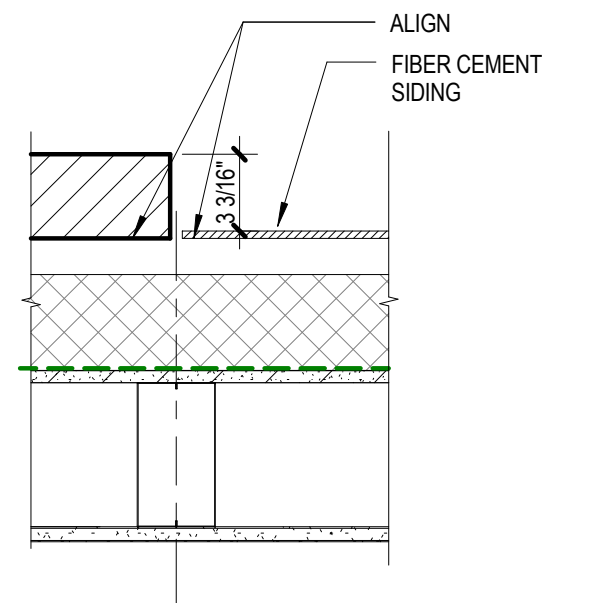

BRICK & FIBER CEMENT PANEL TRANSITION 2

