

939

ACCEPTANCE

RECEIVED
JUL 24 9 04 AM 1969
RAY SMITH, AUDITOR
CITY OF PORTLAND, ORE.
July 21, 1969
[Signature]

Portland, Oregon,-----

RAY SMITH
Auditor of the City of Portland.
Room 202, City Hall
Portland, Oregon 97204

Dear Sir:

This is to advise the City of Portland, Oregon, that I hereby accept the terms and provisions of Ordinance No. 129337, passed by the Council July 10, 1969, granting a revocable permit to Schnitzer Steel Products Company to install and maintain an 11,000 volt underground power line in N. W. Front Avenue, and declaring an emergency,

and in consideration of the benefits to be received thereunder by me I hereby agree to abide by and perform each and all of the terms and provisions thereof applicable to me.

Very truly yours,

SCHNITZER STEEL PRODUCTS COMPANY

[CORPORATE
SEAL]

* BY:

[Handwritten Signature]

3300 N.W. Yeon Address Portland, Oregon

Approved as to form:

[Handwritten Signature]

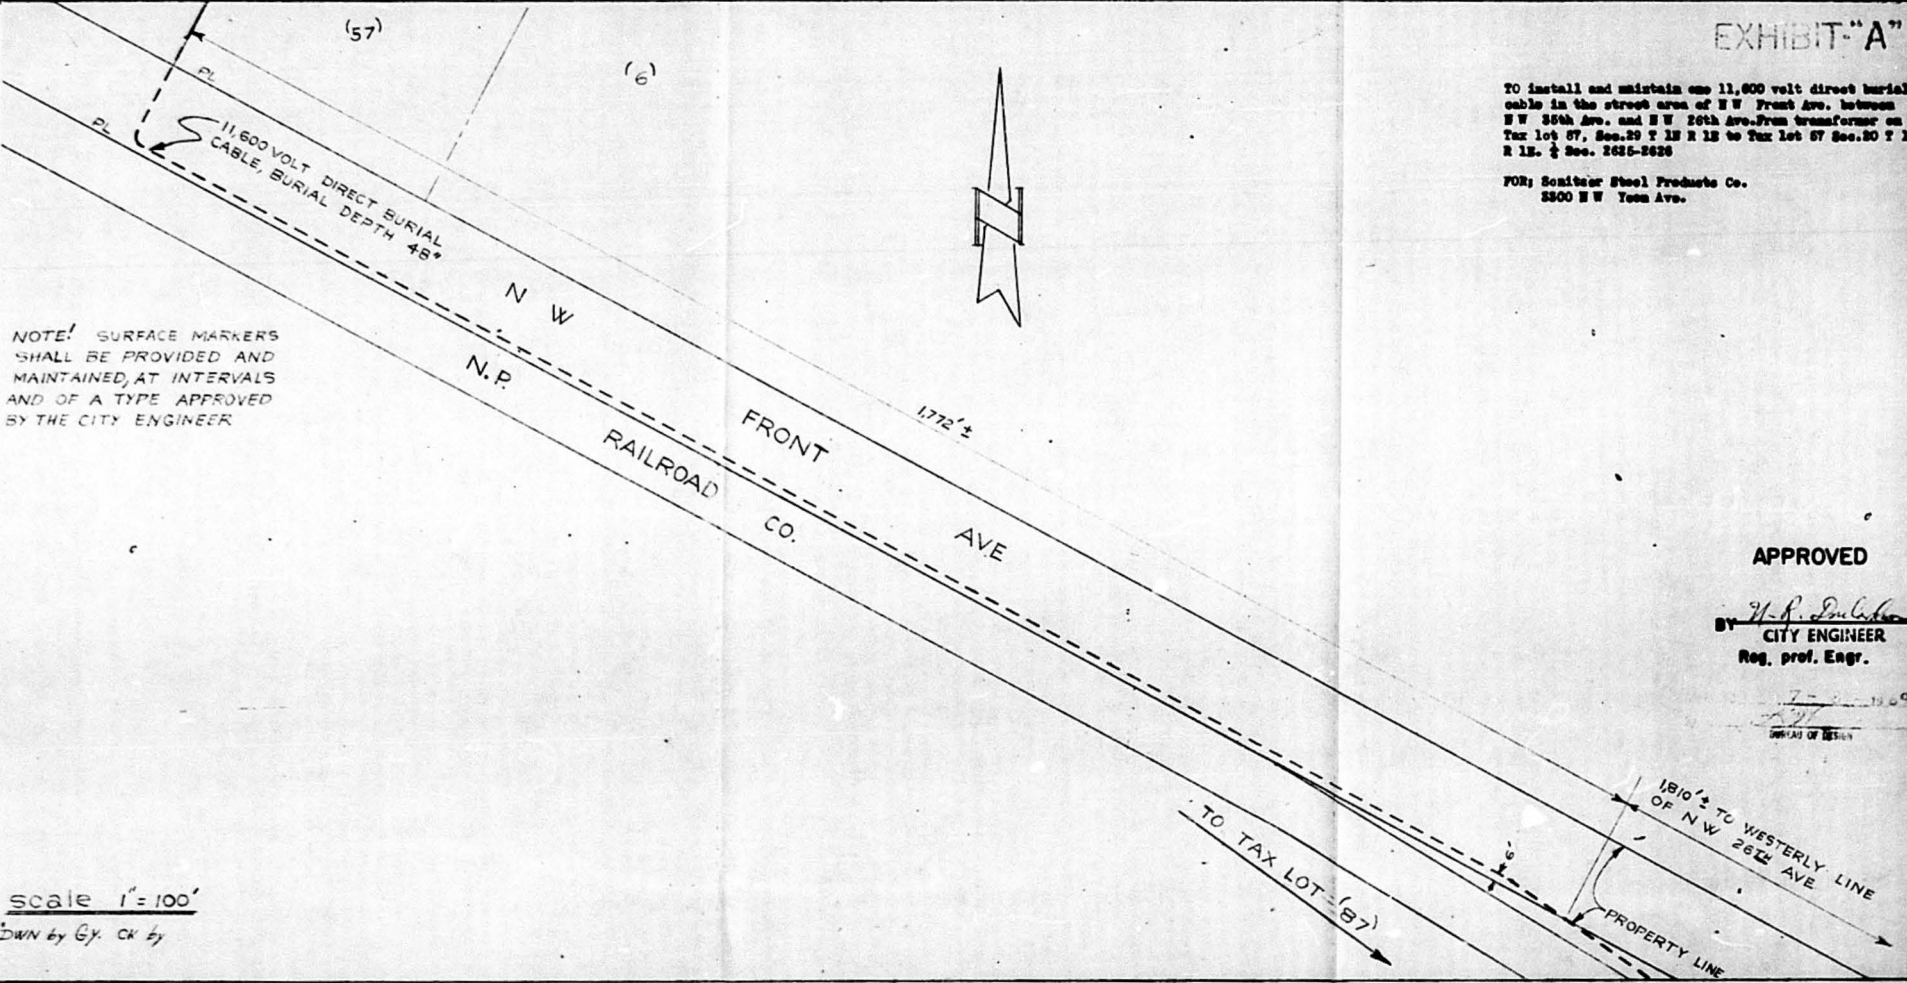
City Attorney

CHIEF DEPUTY

*When an acceptance is required from a firm or corporation the Acceptance must be signed by an officer of the firm or corporation stating his or her official title, and corporations must affix the corporate seal.

TO install and maintain one 11,000 volt direct burial cable in the street area of N W Front Ave. between N W 25th Ave. and N W 26th Ave. from transformer on Tax lot 57, Sec. 20 T 1N R 1E to Tax lot 57 Sec. 20 T 1N R 1E. $\frac{1}{2}$ Sec. 2625-2626

FOR: Scimitar Steel Products Co.
2300 N W 26th Ave.



NOTE: SURFACE MARKERS SHALL BE PROVIDED AND MAINTAINED, AT INTERVALS AND OF A TYPE APPROVED BY THE CITY ENGINEER.

scale 1" = 100'
DRAWN by G.Y. CK by

APPROVED

BY *H. R. Don*
CITY ENGINEER
Reg. prof. Engr.

1967
DEPT. OF PUBLIC WORKS

An Ordinance granting a revocable permit to Schnitzer Steel Products Company to install and maintain an 11,000 volt underground power line in NW Front Avenue, and declaring an emergency.

The City of Portland ordains:

Section 1. The Council finds that Schnitzer Steel Products Company, 3300 NW Yeon, has through Downing & Ries, Electrical Engineers, made written application to install an 11,000 volt underground power line in NW Front Avenue to supply electricity to a proposed scrap metal shredder on Tax Lot 57, Section 20, TIN. RIE. W.M. from a transformer on Tax Lot 87, Section 29, IN. IE. W.M. a total distance of about .85 of a mile with approximately 1900 feet within NW Front Avenue; that the said power line installation will result in a more favorable electricity rate, that under certain conditions the City Rate Analyst, Portland General Electric, Pacific Power and Light Company or the City Engineer do not object to granting said permission, nor will it be detrimental to the public interest, therefore, a revocable permit is hereby granted to Schnitzer Steel Products Company (hereinafter referred to as the grantee) to install and maintain an 11,000 volt underground power line in NW Front Avenue, as described above and shown on the attached plan marked Exhibit "A" and made a part hereof by reference, subject to the following conditions:

- (a) Electricity from the said power line or any portion of the private substation supplying the electricity shall be used only by the Grantee and shall not be sold or otherwise allotted to any tenant, lessee, company or person occupying any of the Grantee's property or any other property.
- (b) The entire underground portion of the said power line shall be enclosed in a conduit or of a direct burial cable approved by the Bureau of Buildings Electrical Division and the City Engineer. All specifications for installing the portion of said line in the street area shall be approved by the City Engineer.
- (c) This permit is for use of street area only and shall not exempt the grantee from taking out any licenses or permits required by any existing ordinances for any operation or maintenance under the permit hereby granted, nor shall this permit waive the provisions of any general ordinance of the City or its Charter.
- (d) The grantee shall hold the City of Portland, the City Engineer and each and all of the officers and employees of said City free and harmless from any claims for damages to persons or property which may be occasioned by any construction, maintenance and/or use of street area under the permit hereby granted.
- (e) This permit shall not become effective until the grantee shall have filed with the City Auditor, approved by the City Attorney, an insurance policy or certificate of insurance, in the amount of \$100,000, or more, for public liability insurance in case of injury to one person, \$300,000 or more for public liability insurance in case of all personal injuries from one accident, and \$50,000 or more

ORDINANCE No.

for property damages, such insurance to be for the protection of any person sustaining personal or property damages due to the issuance of this permit; provided that if the grantee already has a policy meeting the above provisions as to amount, certificate of such insurance or a certified copy of such policy may be furnished provided that a rider or other provision is applied making such insurance available to the City of Portland.

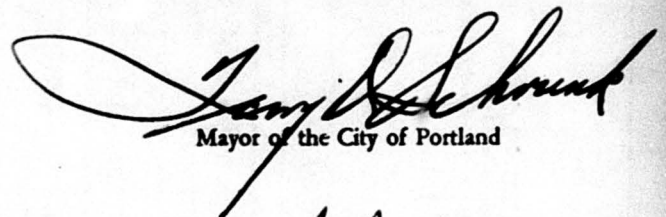
(f) That this permit is exclusively to the grantee and shall not run with the land, and is revocable at any time at the pleasure of the Council, and no expenditure of money hereunder, or lapse of time, or other act or thing shall operate as an estoppel against the City of Portland or be held to give the grantee any vested or other right.

Section 2. This permit shall not become effective until the grantee shall have filed with the City Auditor in form approved by the City Attorney a document accepting the terms and conditions thereof.

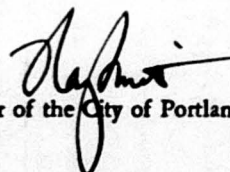
Section 3. Inasmuch as this Ordinance is necessary for the immediate preservation of the public health, peace and safety of the City of Portland in this: In order that the privileges granted herein may be enjoyed without undue delay, therefore, an emergency is hereby declared to exist, and this Ordinance shall be in force and effect from and after its passage by the Council.

Passed by the Council, JUL 10 1969

Stanley W. Earl, Commissioner
JJK:aw
7-8-69


Mayor of the City of Portland

Attest:


Auditor of the City of Portland

Calendar No. 2868

ORDINANCE No. 129337

Title

An Ordinance granting a revocable permit to Schnitzer Steel Products Company to install and maintain an 11,000 volt underground power line in NW Front Avenue, and declaring an emergency.

THE COMMISSIONERS VOTED AS FOLLOWS:		
	Yeas	Nays
Bowes	—	
Earl	1	
Grayson	1	
Ivancie	1	
Schrunk	1	

FOUR-FIFTHS CALENDAR	
Bowes	<i>[Signature]</i>
Earl	
Grayson	<i>[Signature]</i>
Ivancie	<i>[Signature]</i>
Schrunk	<i>[Signature]</i>

INTRODUCED BY
Stanley W. Earl, Commissioner

DRAWN BY
JJK:aw
Date 7-8-69

NOTED BY THE COMMISSIONER

Affairs

Finance and Administration

Safety

Utilities

Works *[Signature]*

City Attorney

NOTED FOR CITY AUDITOR
[Signature]
[Signature]

APPROVED

Date *[Signature]*

By *[Signature]*
City Engineer
N. R. DRULARD

Date

By

Filed JUL 9 1969

RAY SMITH
Auditor of the CITY OF PORTLAND

By *[Signature]*
Deputy