



183650

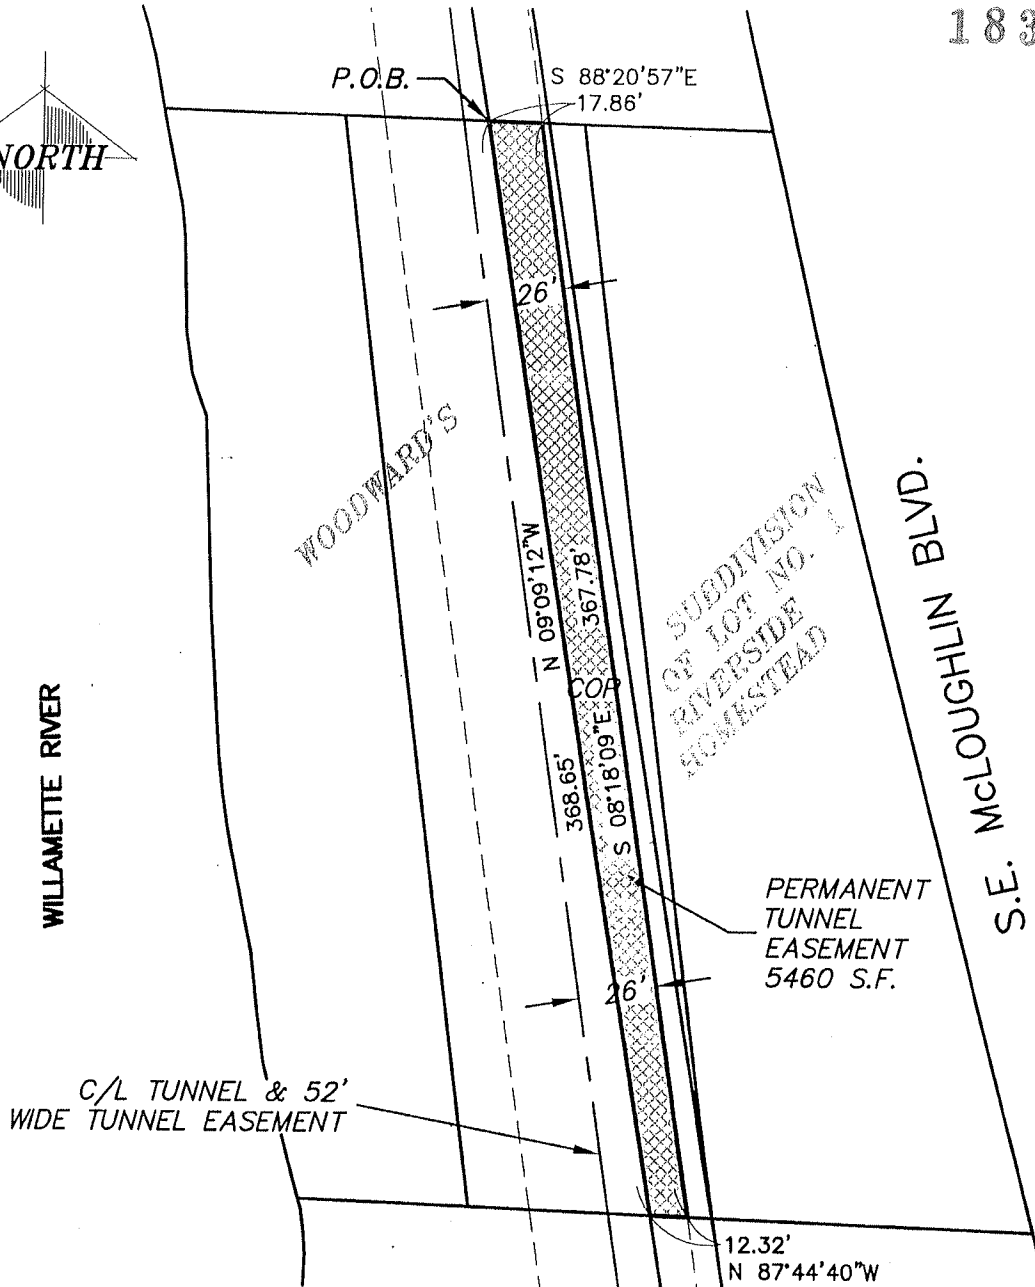


PROPERTY OWNER:
CITY OF PORTLAND
STATE ID: 1S1E11CB 8600
RNO: R328009
PROJECT ID: 1046

D-1046-PTE_Final.dwg, 09/16/09 at 09:27

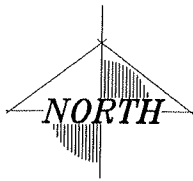

BAR EQUALS ONE
INCH WHEN DRAWING
IS PLOTTED FULL SIZE.
IF NOT, SCALE ACCORDINGLY

EXHIBIT "A"

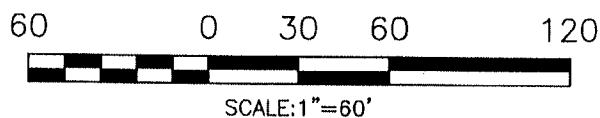

CITY OF PORTLAND
ENVIRONMENTAL SERVICES
EAST SIDE CSO TUNNEL PROJECT


PAULSON & BUCKNERHOFF
400 S.W. 7th Ave, Portland, OR 97204

EAST SIDE CSO TUNNEL PROJECT
PERMANENT TUNNEL EASEMENT
PROJECT ID NO. 1046
STATE ID NO. 1S1E11CB 08600
OWNER: CITY OF PORTLAND

1/4 SECTION
3330
JOB NO.
5516
SHEET NO.

1 of 1

183650

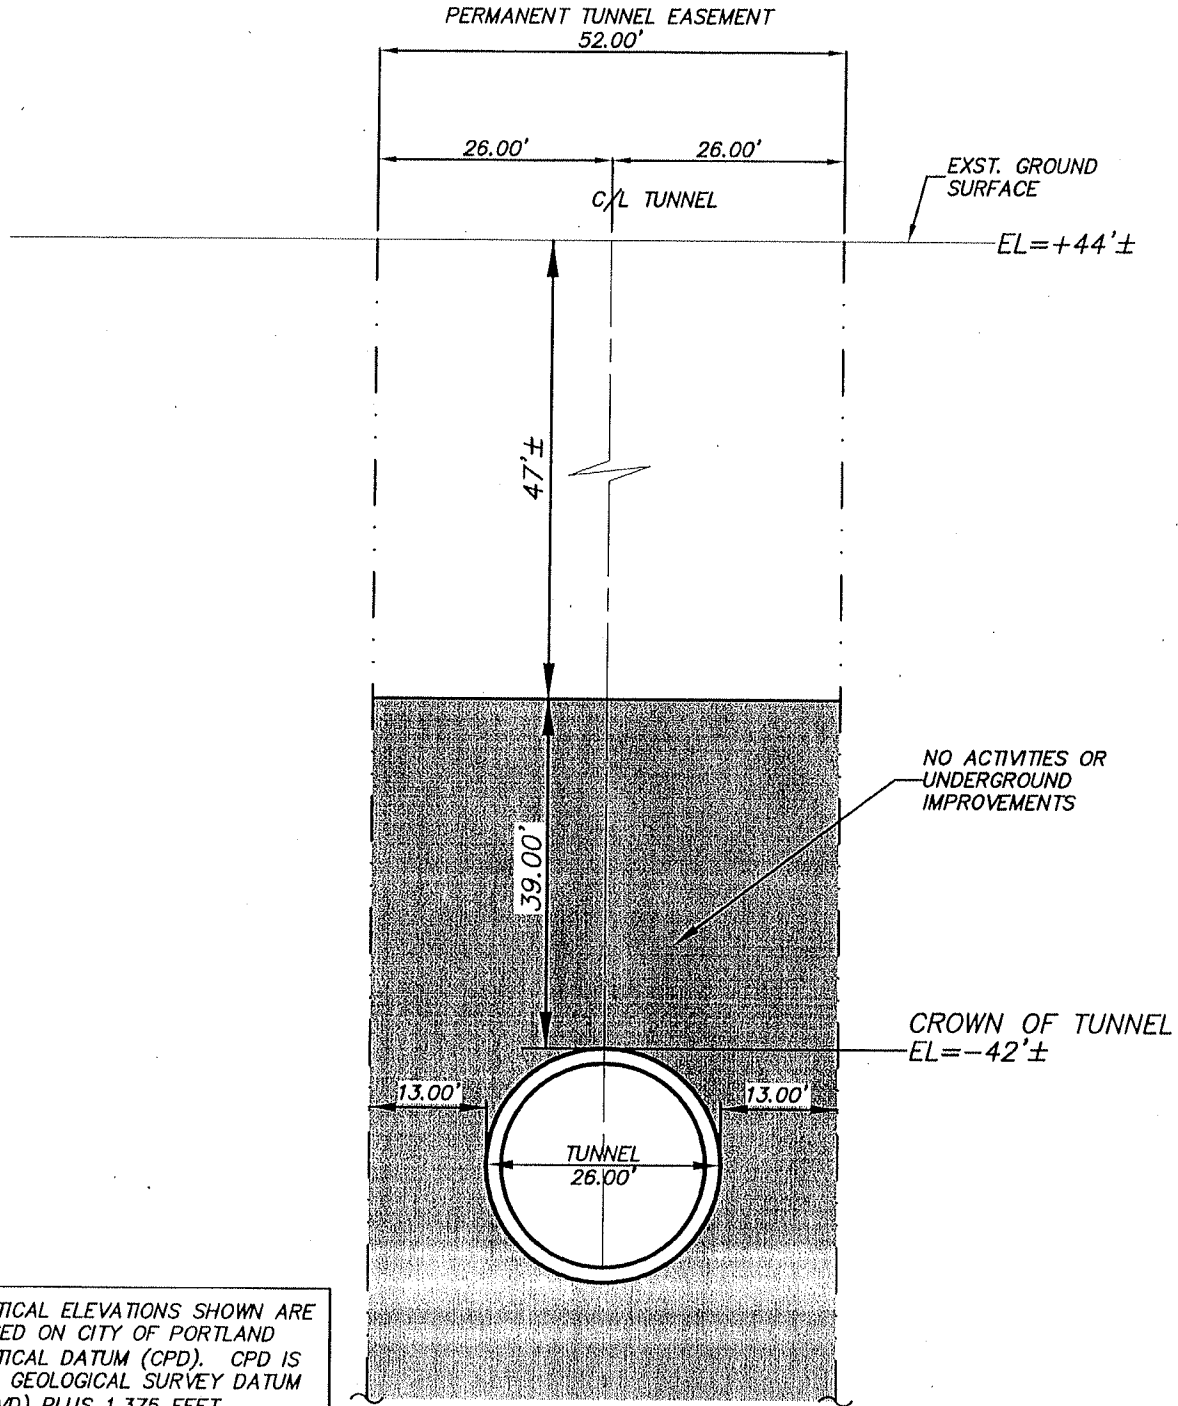

ease-sec_1046.dwg, 05/12/09 at 14:42

NOT TO SCALE

PARSONS BRINCKERHOFF
122 400 S.W. Sixth Ave, Portland, OR 97204

CITY OF PORTLAND
ENVIRONMENTAL SERVICES



**TUNNEL EASEMENTS
EXHIBIT B**

**EAST SIDE CSO TUNNEL
PROPERTY ID #1046**

JOB NO.
5516

FIGURE NO.

1