



184506


EXHIBIT B

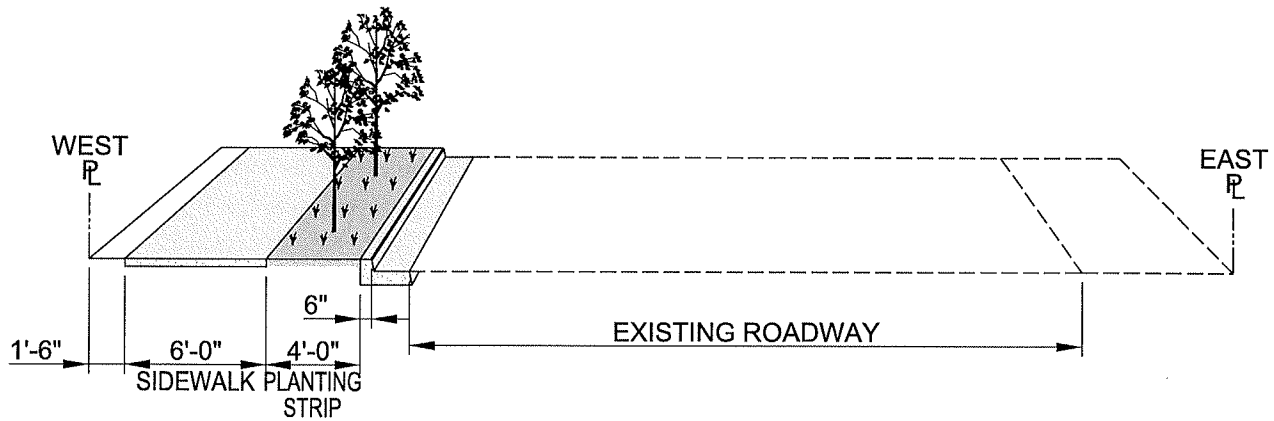


SE 82ND AVENUE
ONE SIDE OF STREET ONLY

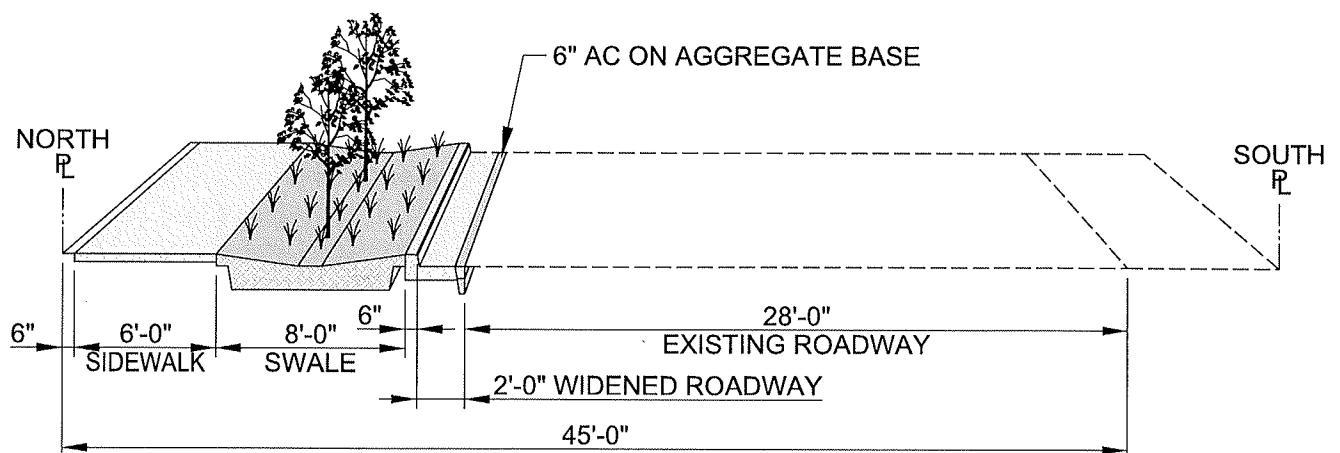

SE BYBEE BOULEVARD
ONE SIDE OF STREET ONLY

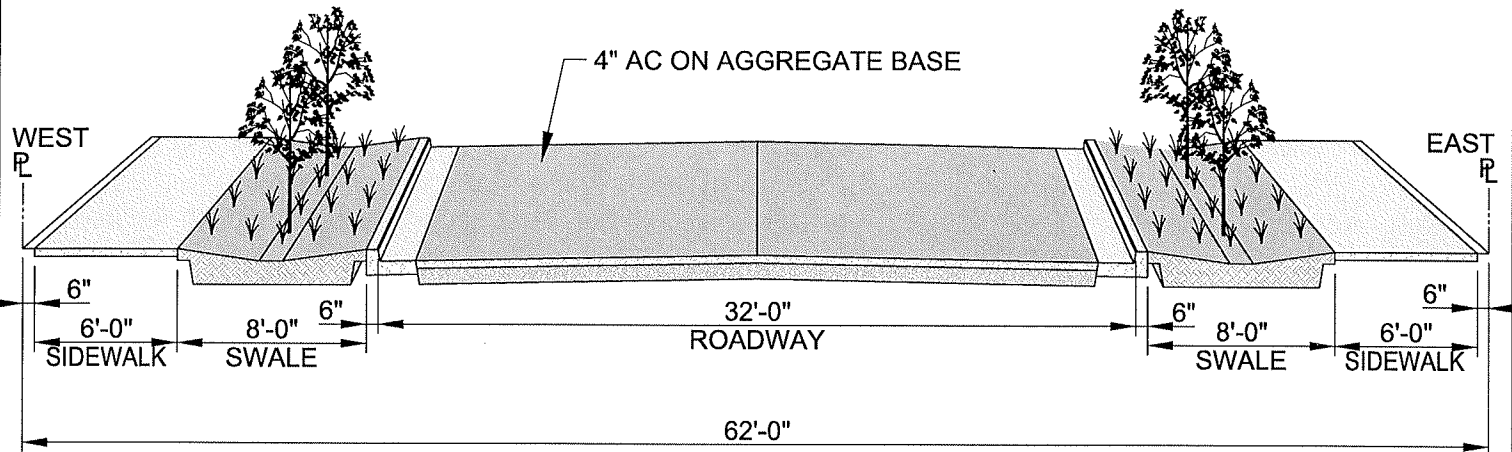

SE 81ST PLACE EXTENSION (NEW ROW)
BOTH SIDES OF STREET

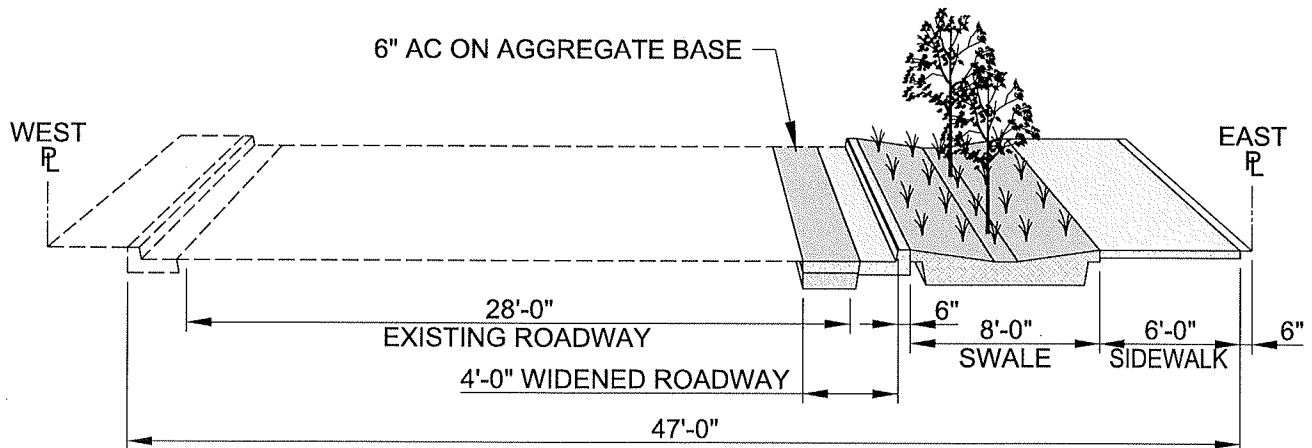

SE 81ST PLACE (EXISTING ROW)
ONE SIDE OF STREET ONLY