


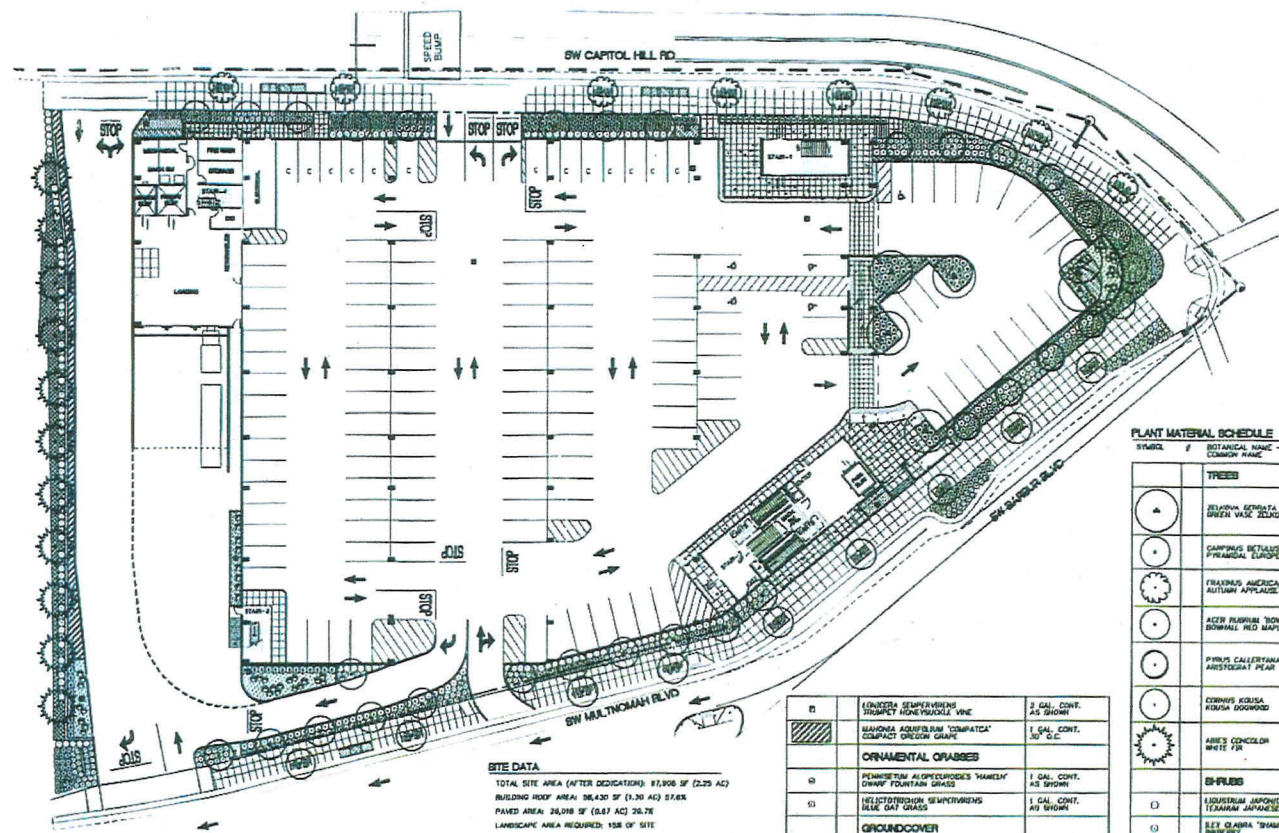

SITE DATA

TOTAL SITE AREA (AFTER DEDICATIONS) 87,908 SF (2.25 AC)
 TOTAL REQUIRED LANDSCAPE AREA = 14,888 SF
 LANDSCAPE AREA 10,588 SF (0.24 AC) 10.8%
 BALANCE/PLAZA AREA 3,473 SF (0.08 AC) 3.9%
 SPACE 1/25 OF REQUIRED LANDSCAPE AREA
 TOTAL LANDSCAPE AREA PROVIDED = 14,063 SF (14.4%)
 PARKING LOT LANDSCAPE AREA 1,011 SF
 PARKING LOT LANDSCAPE REQUIRED: 45 SF PER EXTERIOR STALL
 21 EXTERIOR STALLS @ 45 SF/STALL = 945 SF REQUIRED

GENERAL NOTES

- ALL NEW LANDSCAPE AREAS TO BE IRRIGATED WITH A FULLY AUTOMATIC UNDERGROUND IRRIGATION SYSTEM.
- PROVIDE DESIGN BUILD IRRIGATION DRAWINGS IN ACCORDANCE WITH SPECIFICATIONS.

GROUND COVER		

PLANT MATERIAL SCHEDULE		
SYMBOL	BOTANICAL NAME - COMMON NAME	SIZE / PLANTING
TREES		

GROUP
MACKENZIE
 LANDSCAPE ARCHITECTS

BARBUR BLVD 3136

SAFEWAY

SAFEWAY STORE
 8145 SW BARBUR BLVD
 PORTLAND, OR 97219

LANDSCAPE PLAN


L2.1

2100140-00

CITY PLAN REVIEW RESPONSE - JULY 7, 2011

LU 11-103310 CP 20 AD
 Exhibit C.2

C.2

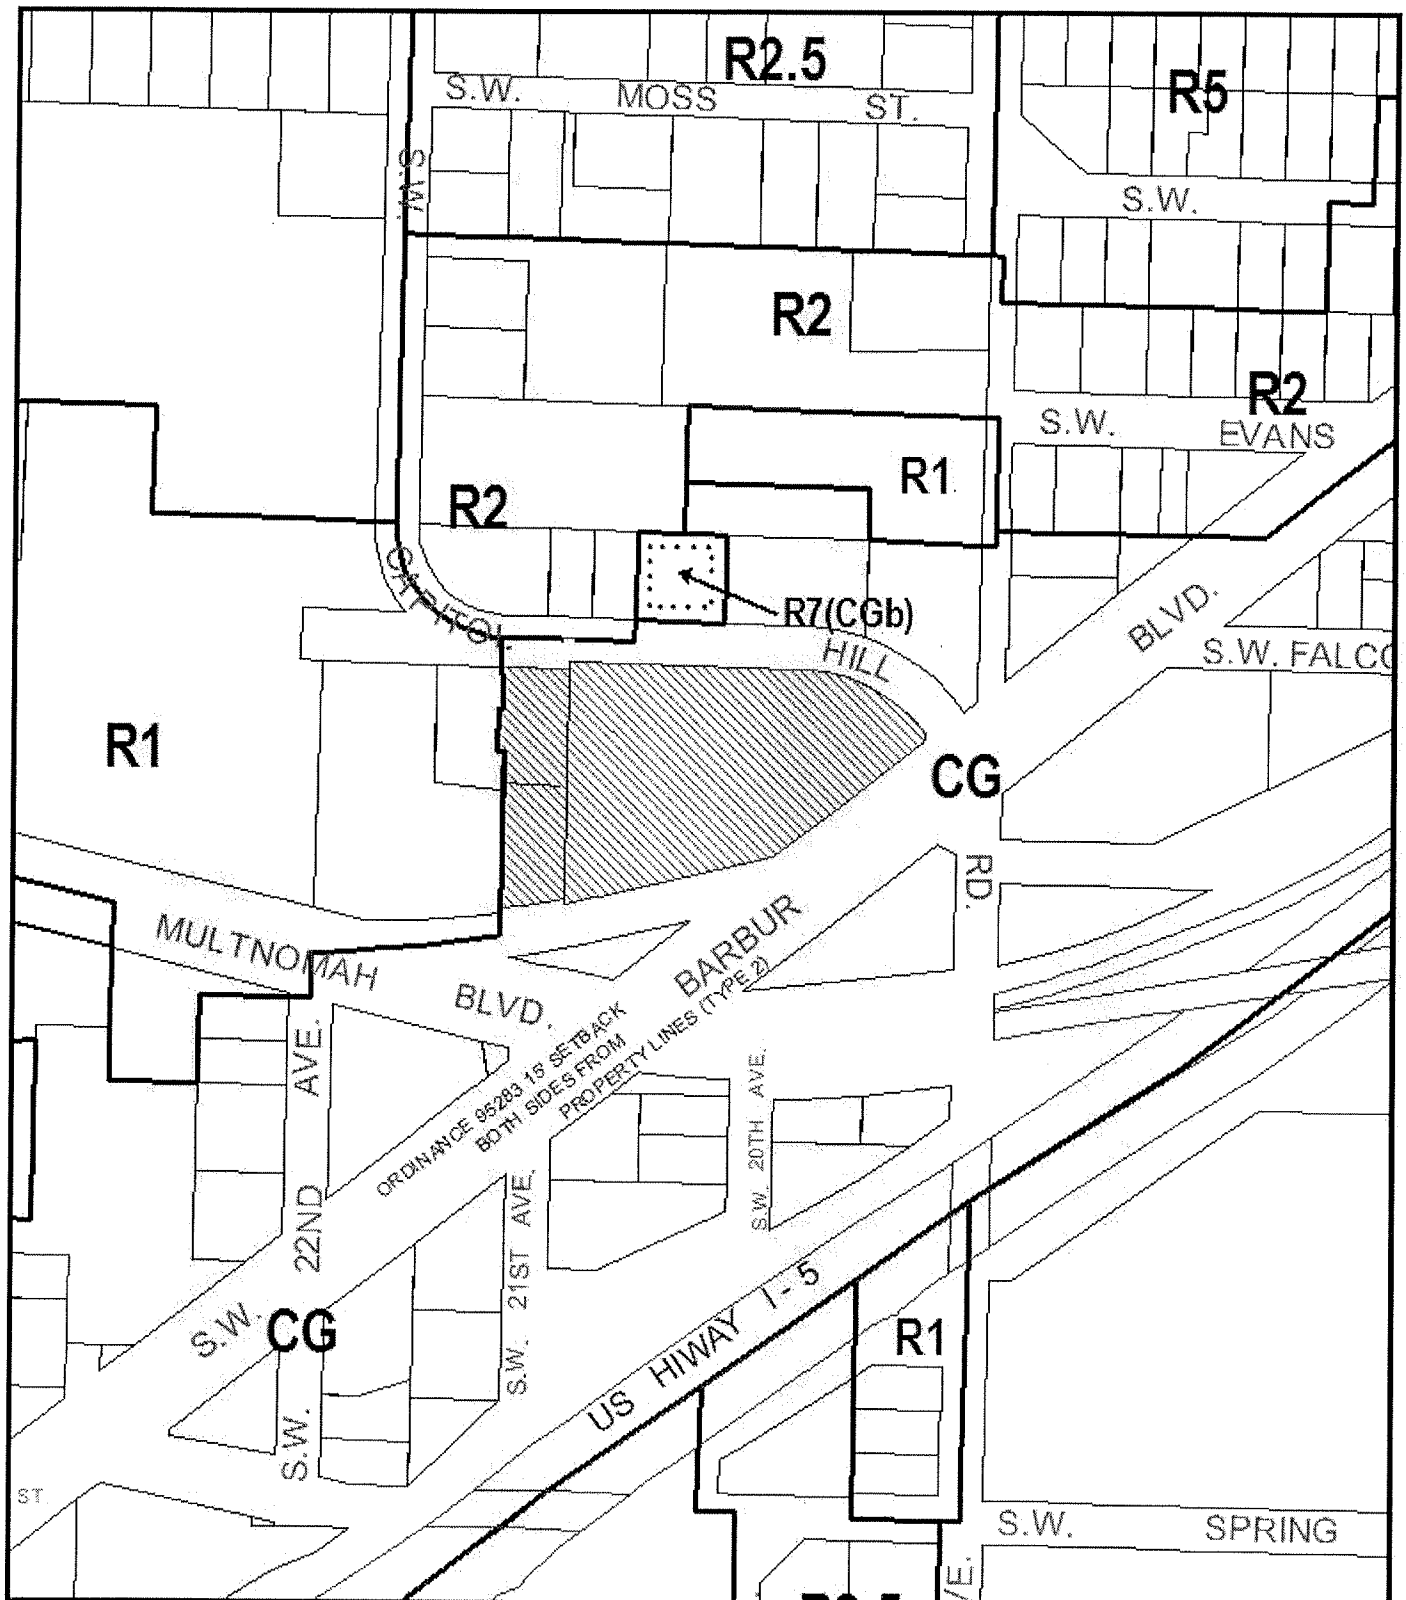

ZONING PROPOSED



 Site

File No.	LU 11-103310 CP,ZC AD
1/4 Section	3827
Scale	1 inch = 200 feet
State_Id	1S1E21CB 4200
Exhibit	B (Jan 13,2011)