

2


AN
6208 NE 22nd AVE
REVISION TO DEMO
PERMIT 14-185369 RS

City of Portland
Bureau of
Development Services
By MAC Date 8.4.14
Approved by
Planning and Zoning Review

14-185369 REV-01

City of Portland
REVIEWED FOR CODE
COMPLIANCE
AUG 04 2014
Permit Number

THIS SEWER LATERAL CURRENTLY SERVES THE EXISTING HOME ON LOT 31 & 33. THE CONTRACTOR IS TO RE-PLUMB ALL EXISTING SEWER LINES TO THE EXISTING LATERAL SOUTH.

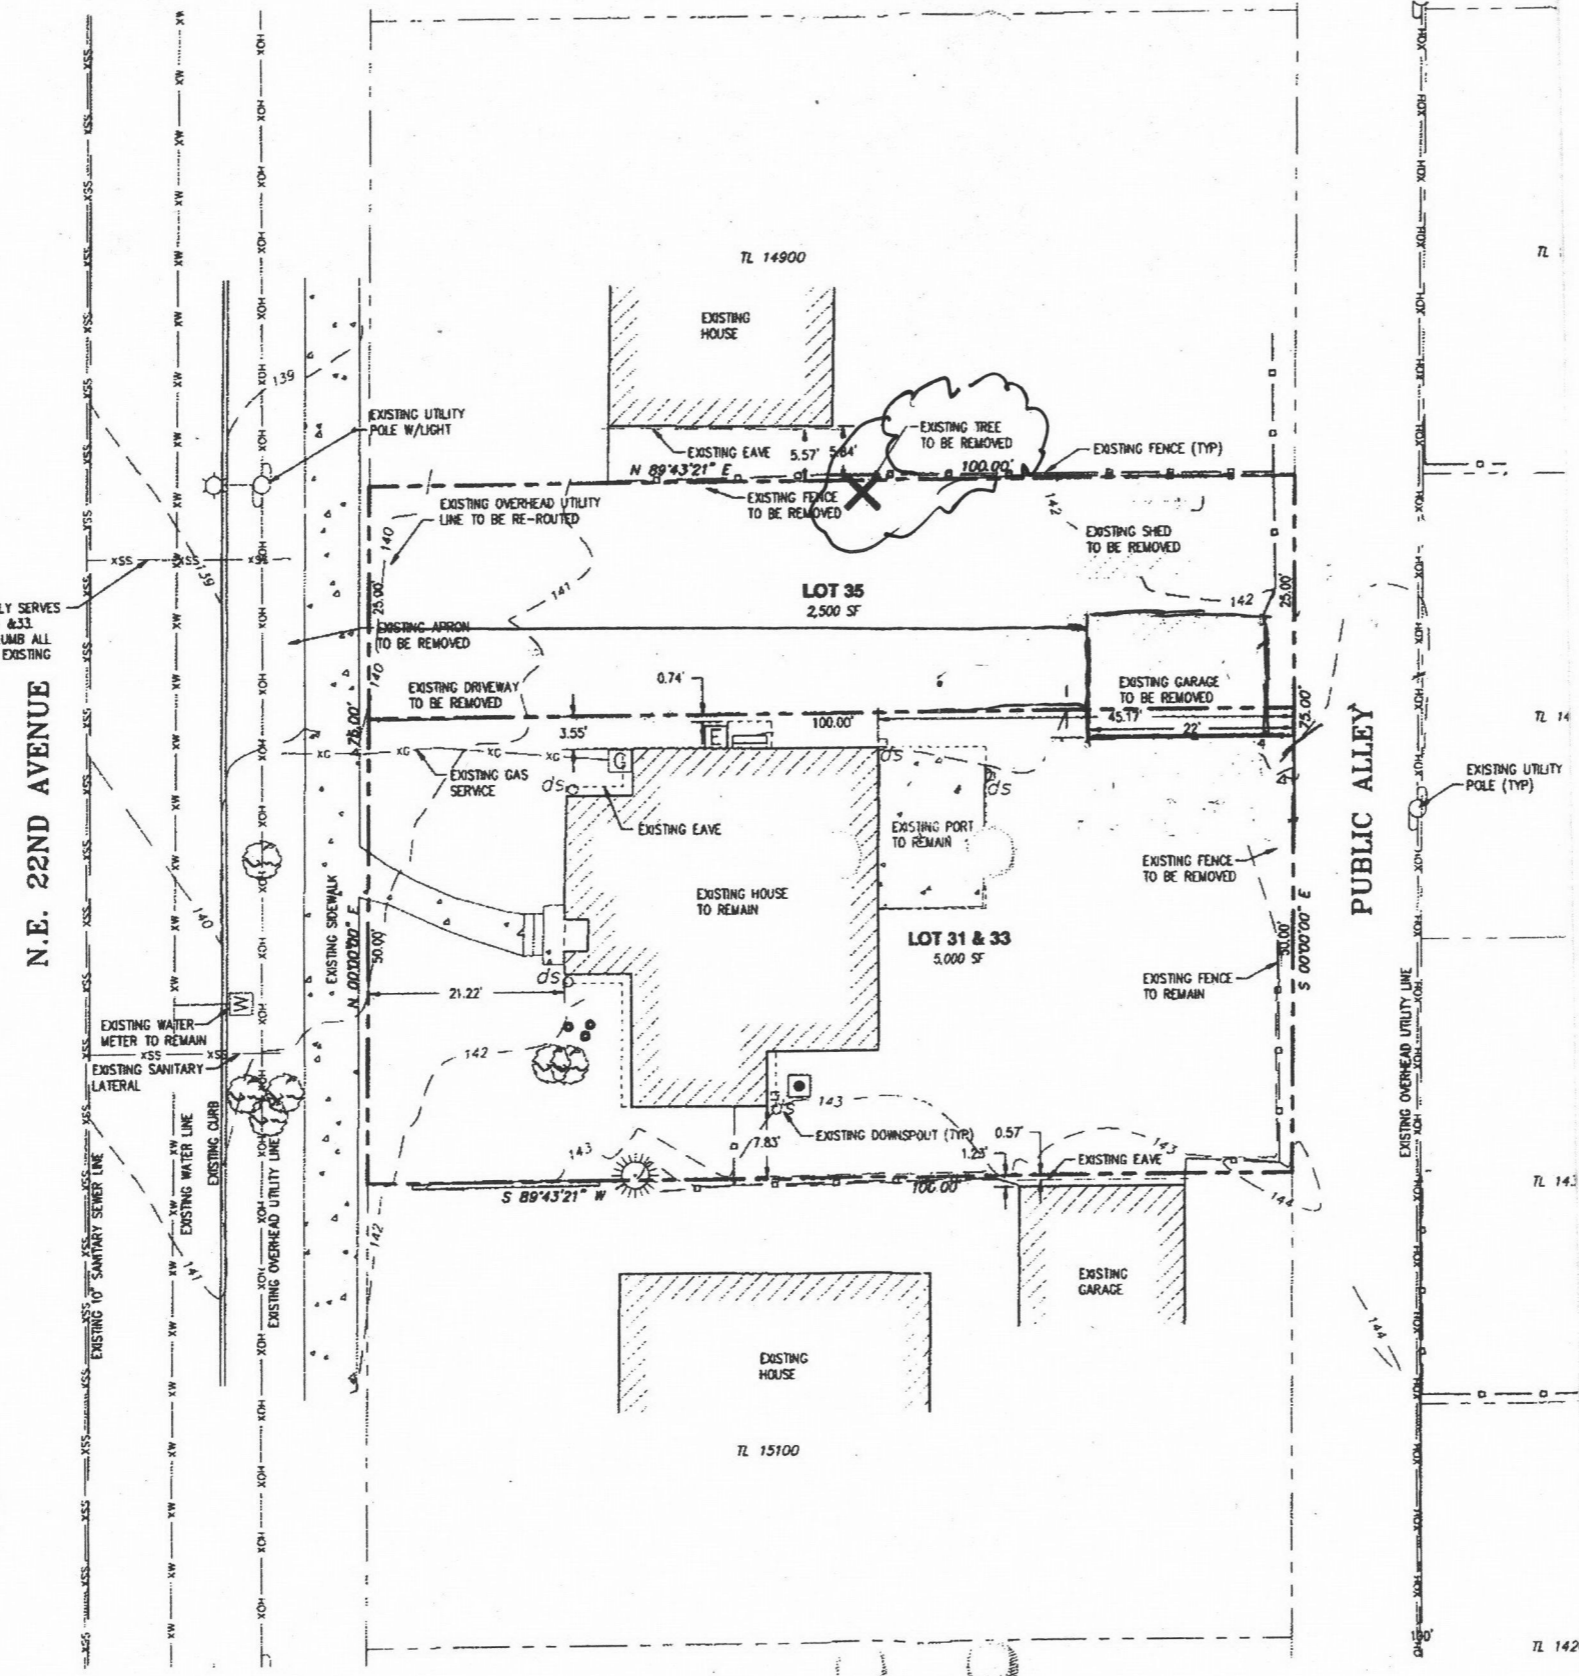

N.E. 22ND AVENUE

PUBLIC ALLEY



Permit Revision Application and Submittal Requirements

A Permit Revision is required when there are proposed changes to the project after the permit has been issued. This may arise due to discrepancies between the city-approved permit drawings and actual field conditions, or the customer has changed their mind about an aspect of the project. In all cases, a revision to the existing permit must be submitted, reviewed and approved.

Applicants will provide:

- Applicants will provide: [X] A copy of this application, [X] Three (3) sets of plans that clearly reflect the proposed change(s), [X] One (1) copy of the original city approved permit drawings, [X] Two (2) sets of calculations, if applicable, [X] Revision fee (paid at time of submittal), [N/A] Inspector's correction notice, if revision is due to an inspection correction.

Contact Information:

Contact name: ROB HUMPHREY, Address: 14334 NW EGGLESTON LN, City: PDX, State: OR, Zip Code: 97229, Phone: 503 320 5030, Email: ROB@FASTERPERMITS.COM, Value of proposed revision: \$, Issued permit #: 14-185369 DS, Description of revision: REVISION TO INCLUDE REQUIRED TREE REMOVAL

Fees:

The Permit Revisions are subject to fees associated with plan review, processing and any increase in project value. Additional fees may apply if adding plumbing fixtures.

The Bureau of Development Services fee schedule is available under the fees tab on the BDS web site at: www.portlandoregon.gov/bds. Fees are updated annually on July 1st.

Helpful Information:

Bureau of Development Services, City of Portland, Oregon, 1900 SW 4th Avenue, Portland, OR 97201, www.portlandoregon.gov/bds

Submit your plans in person to: Development Services Center (DSC), First Floor, Tuesday - Friday: 7:30 am - 12:00 pm, Closed Mondays

Important Telephone Numbers:

- BDS main number: 503-823-7300, DSC automated information line: 503-823-7310, Building code information: 503-823-1456, BDS 24 hour inspection request line: 503-823-7000, Residential information for one and two family dwelling: 503-823-7388, General Permit Processing and Fee Estimate info: 503-823-7357, City of Portland TTY: 503-823-6868