



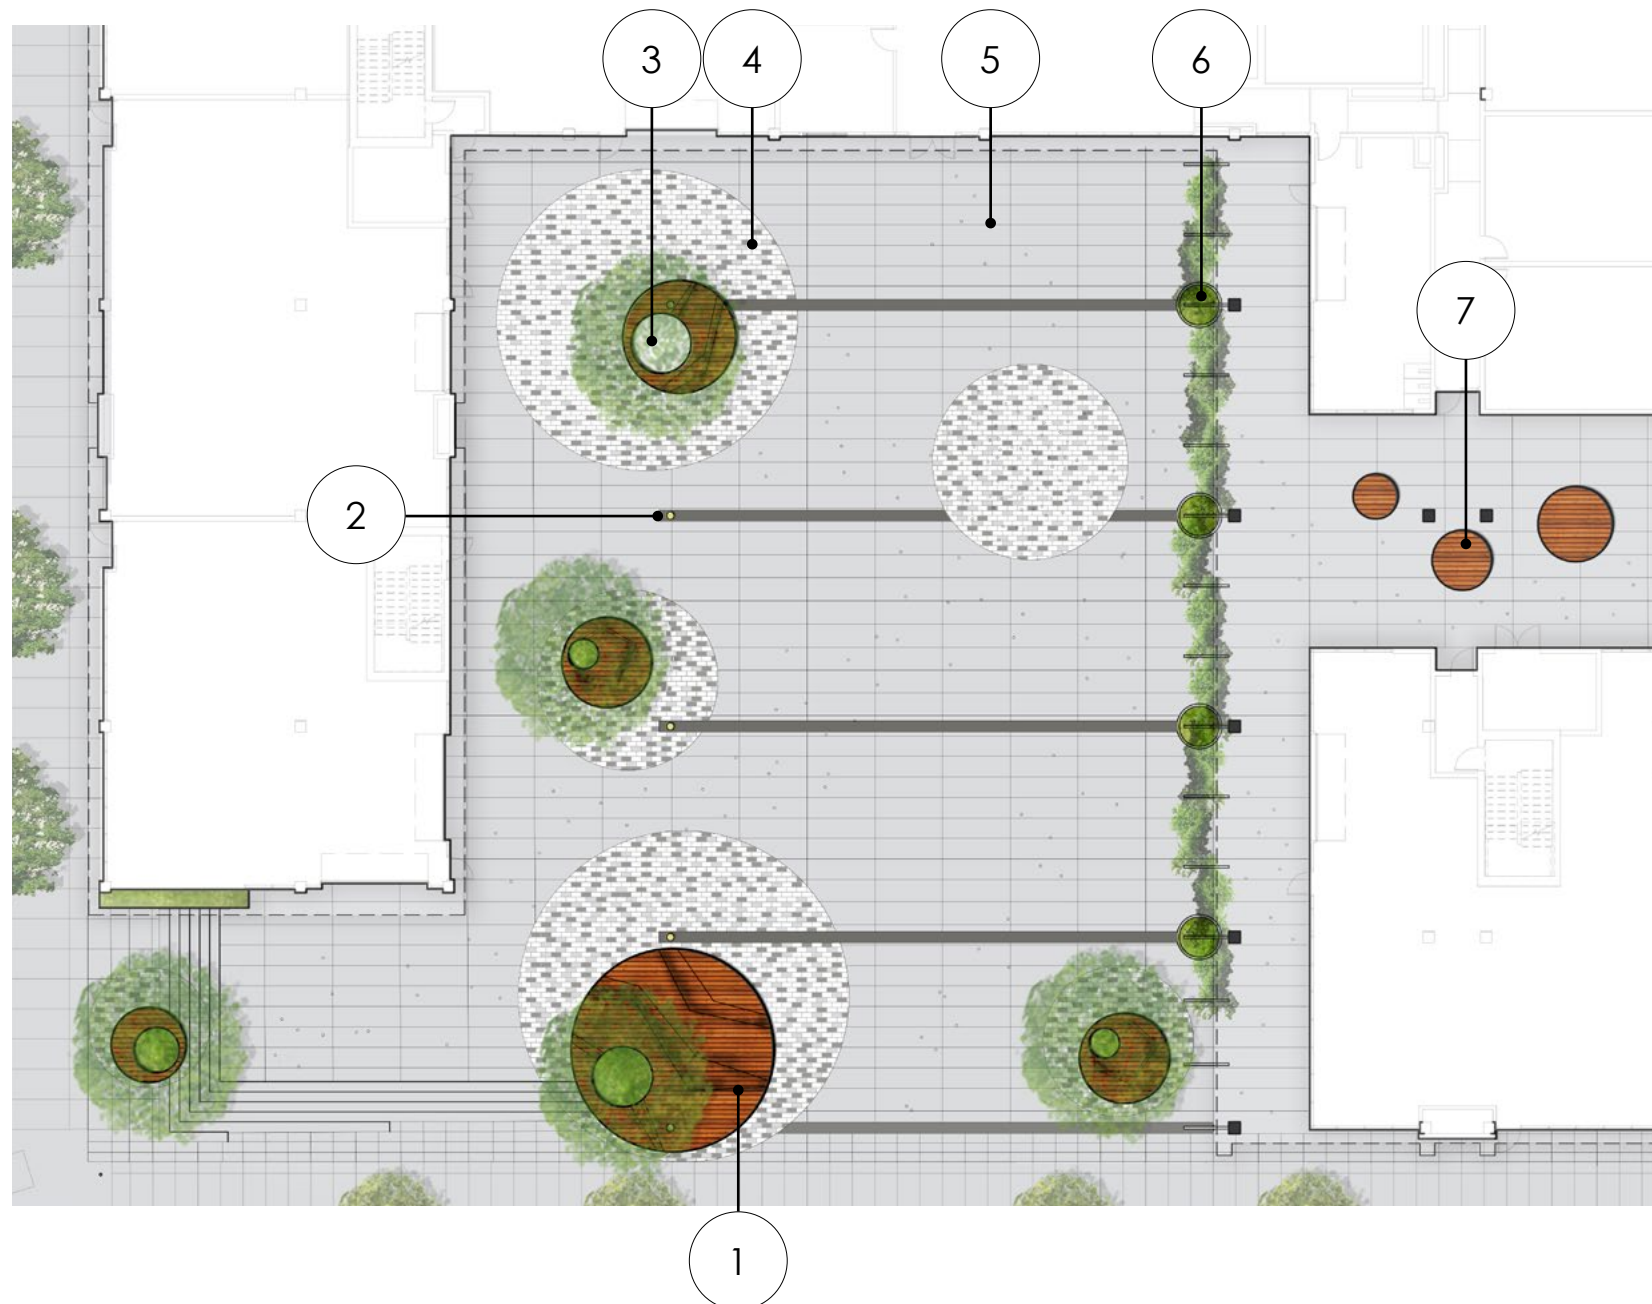


1/32" = 1'-0" 

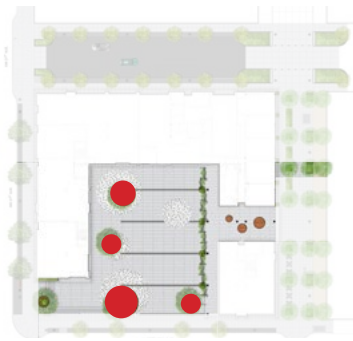


- 1. Seating Pod
- 2. Pole Light
- 3. Tree
- 4. Accent Paving
- 5. In Ground Glow Lights
- 6. Vine Planter
- 7. Round Bench



SE VIEW

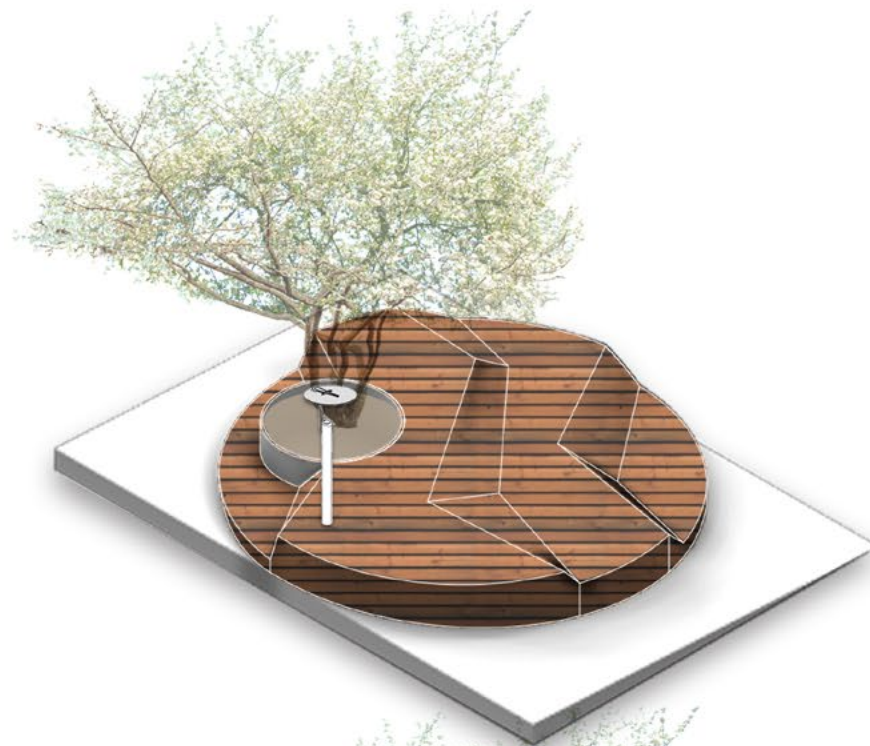


NE VIEW


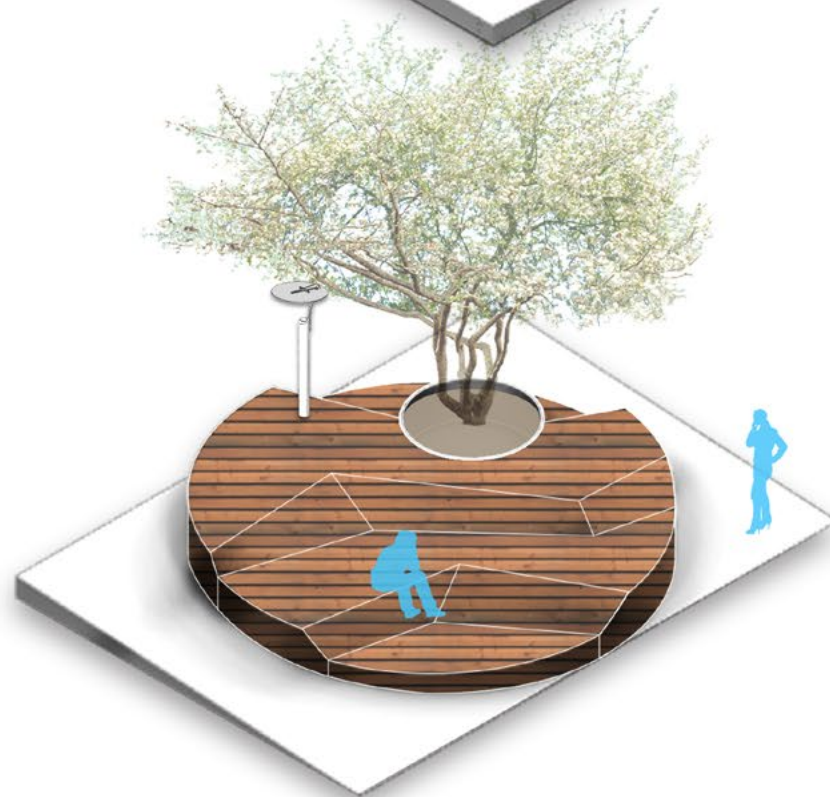


LARGE
27'


MEDIUM
15'


SMALL
12'

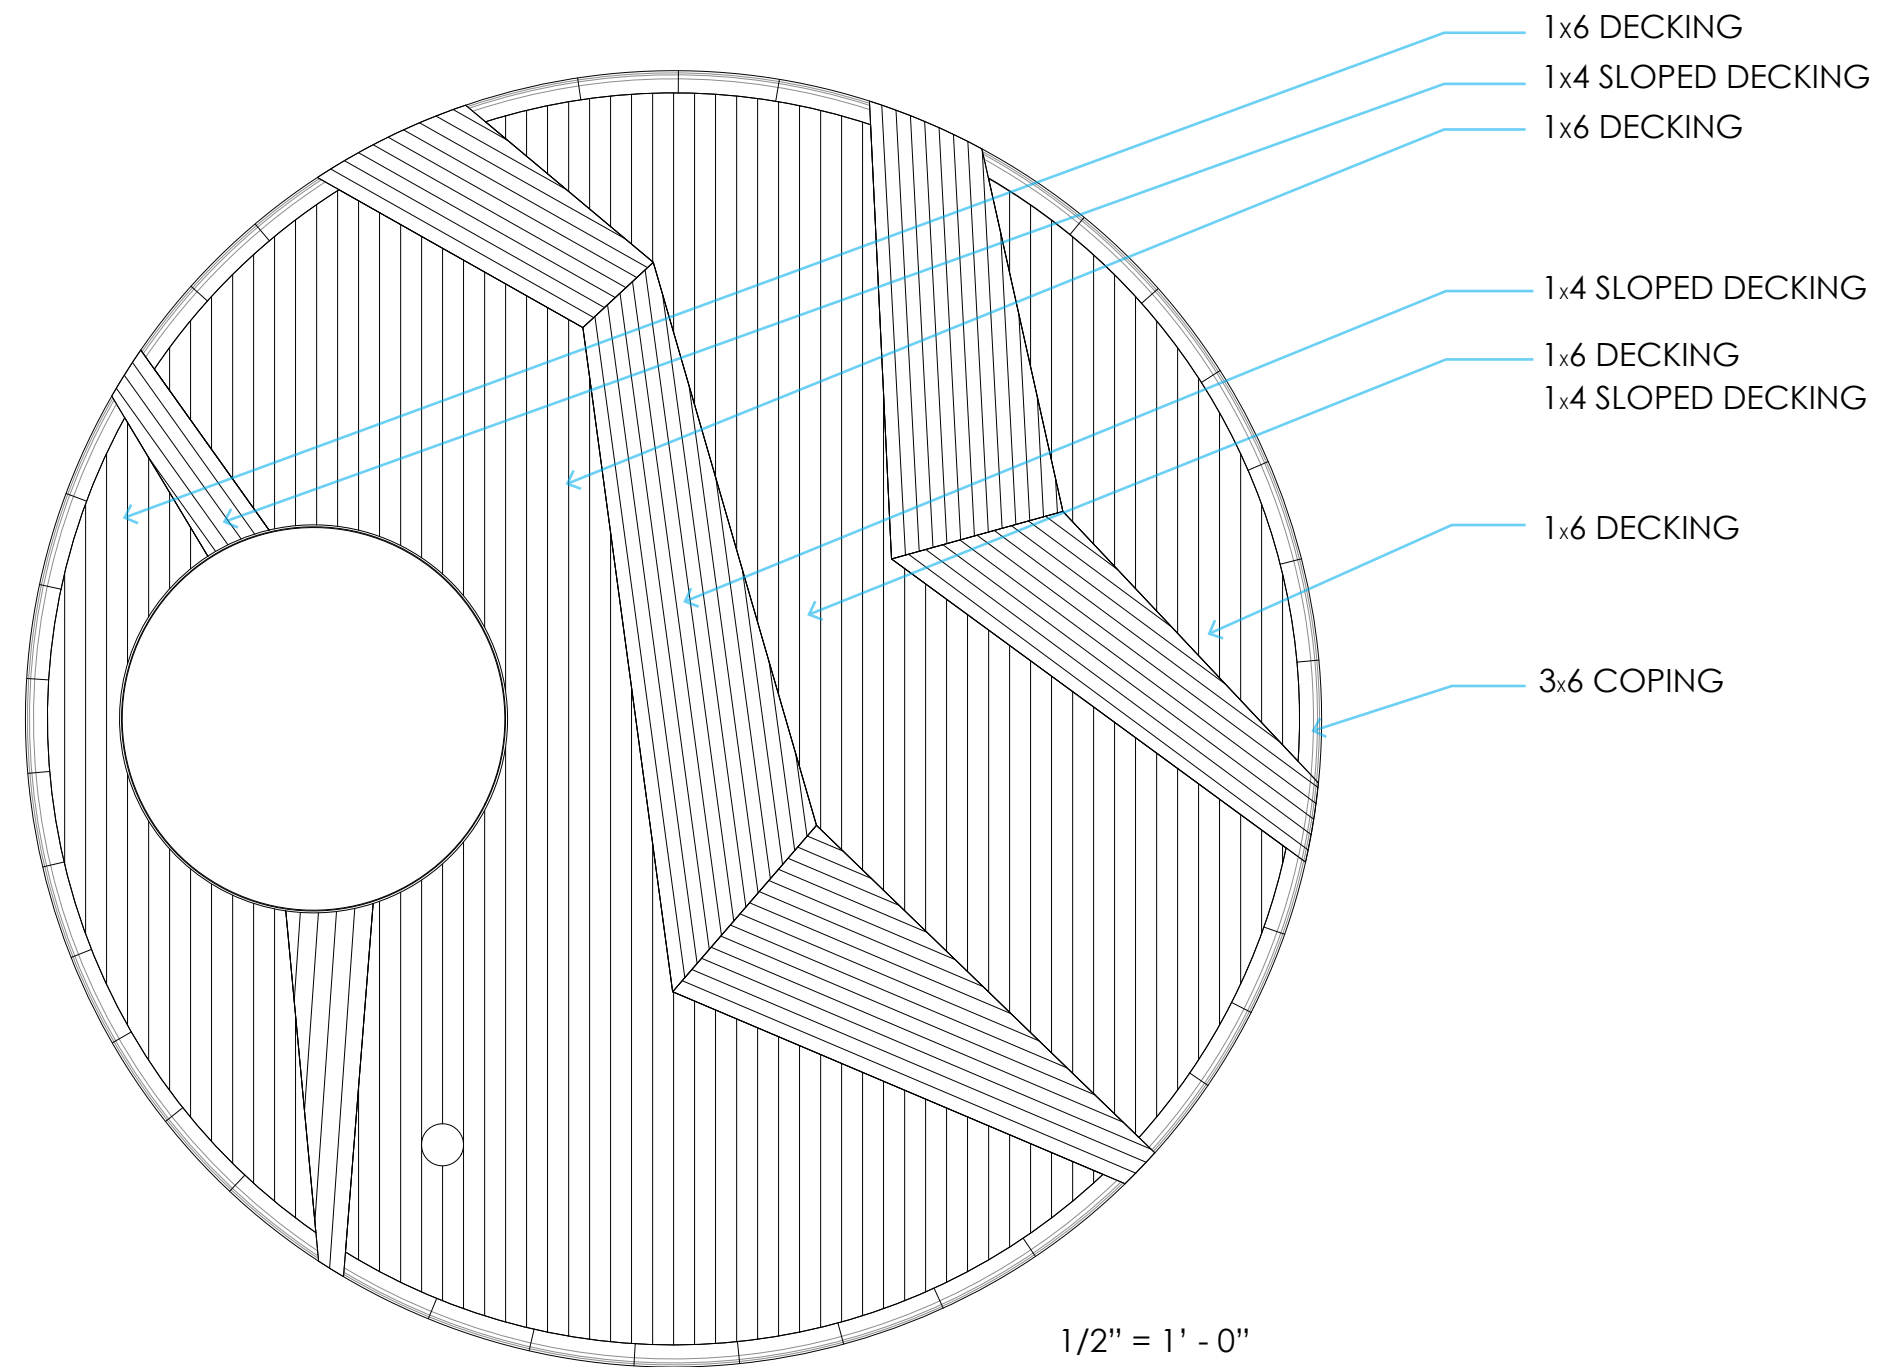

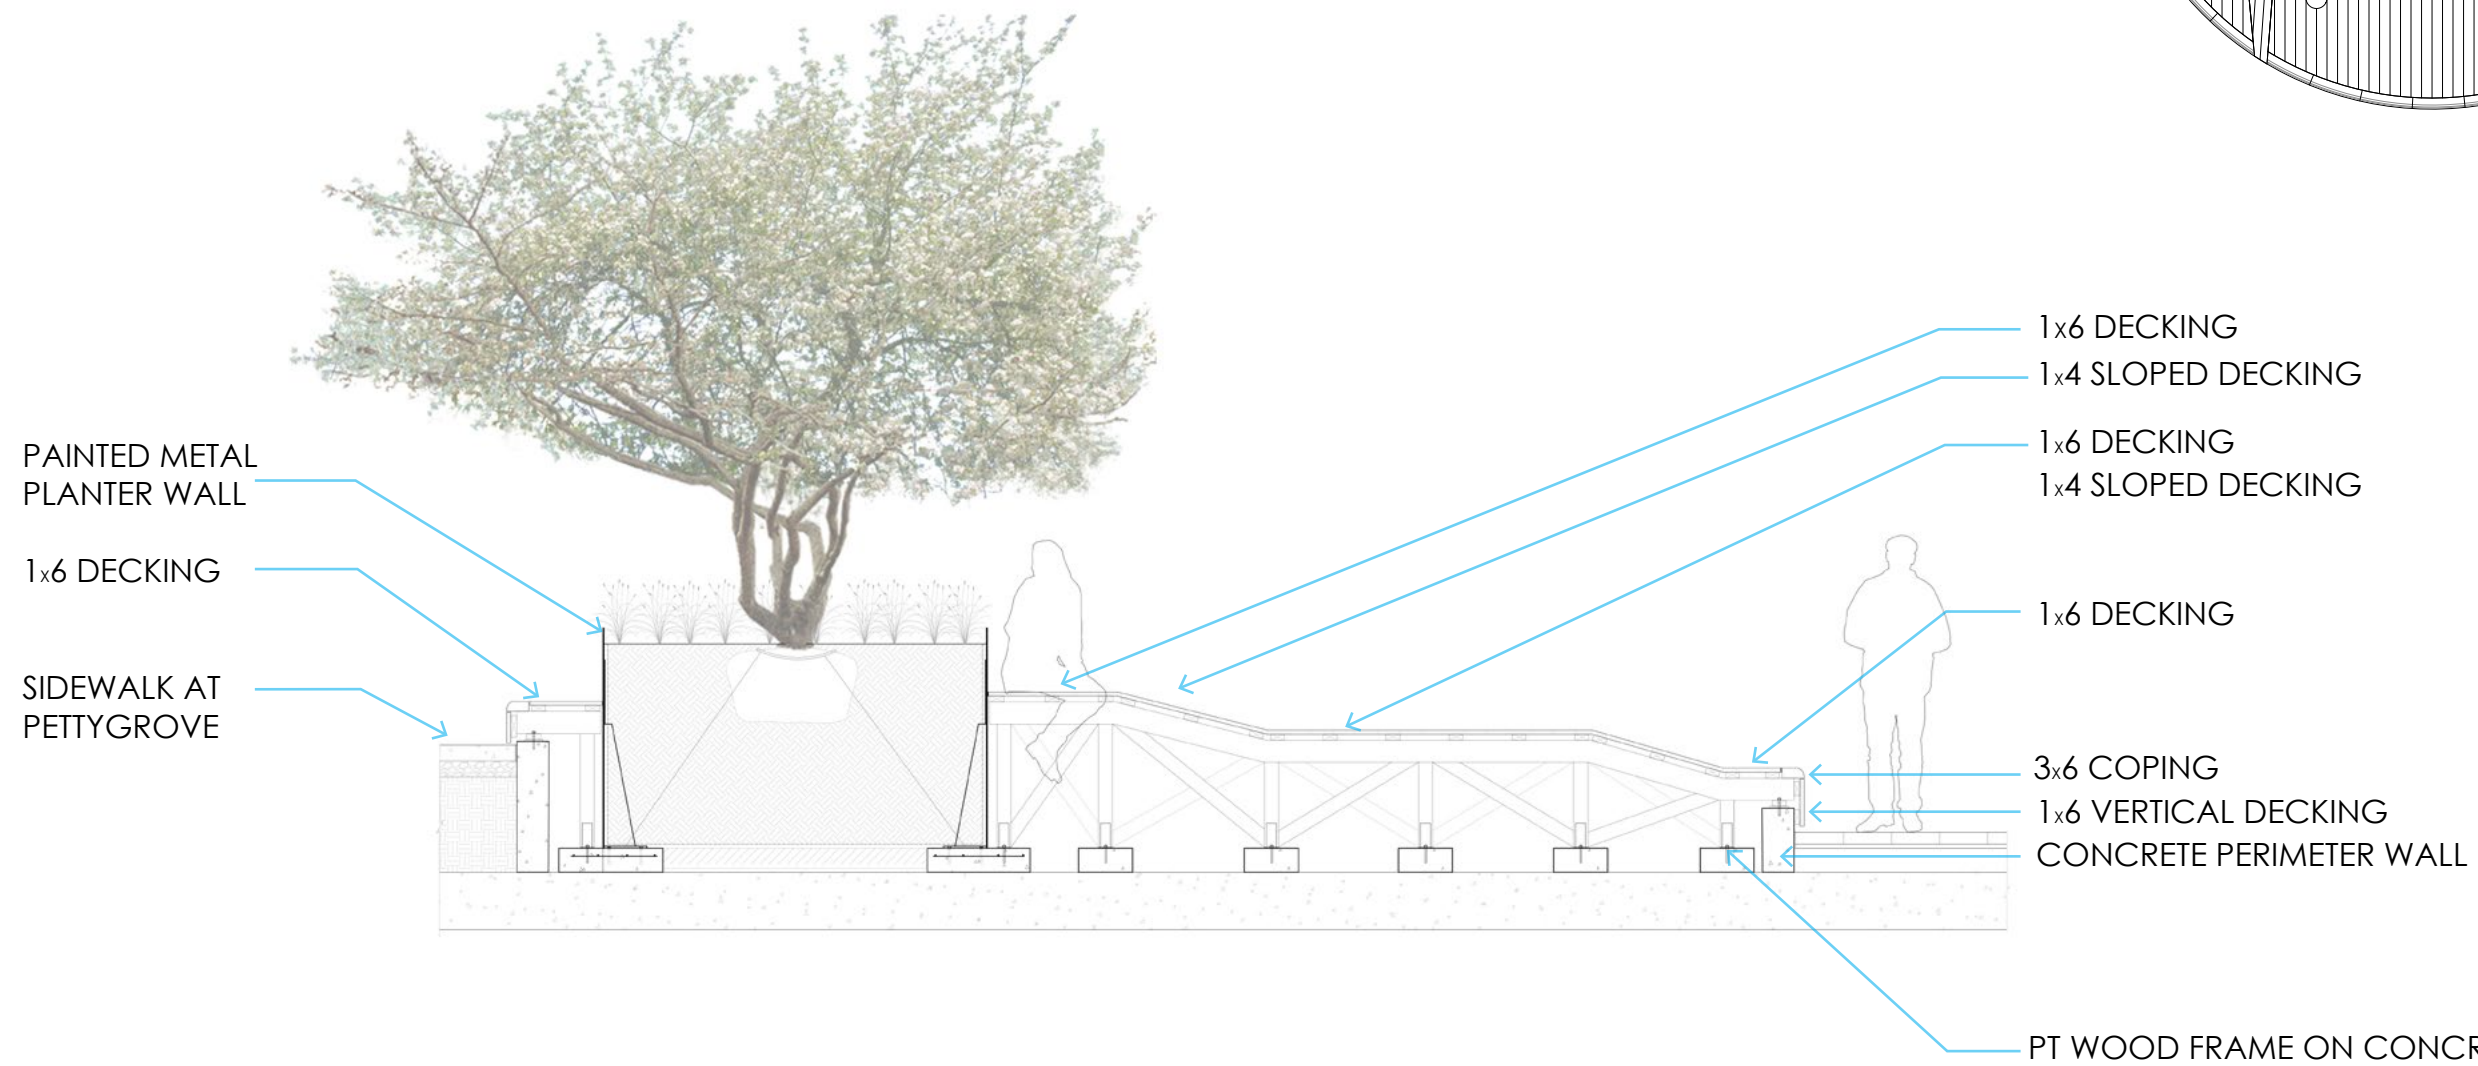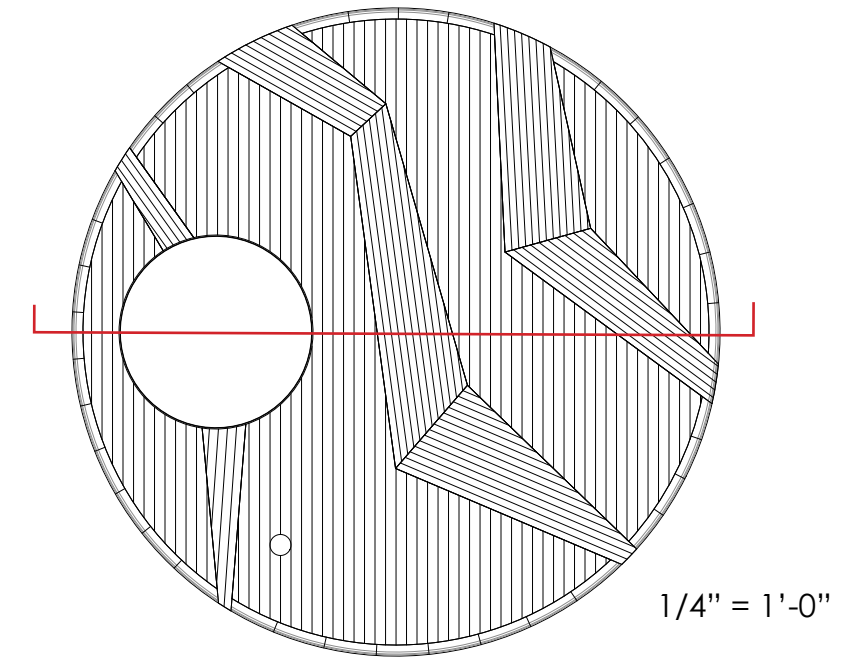

1/2" = 1'-0"

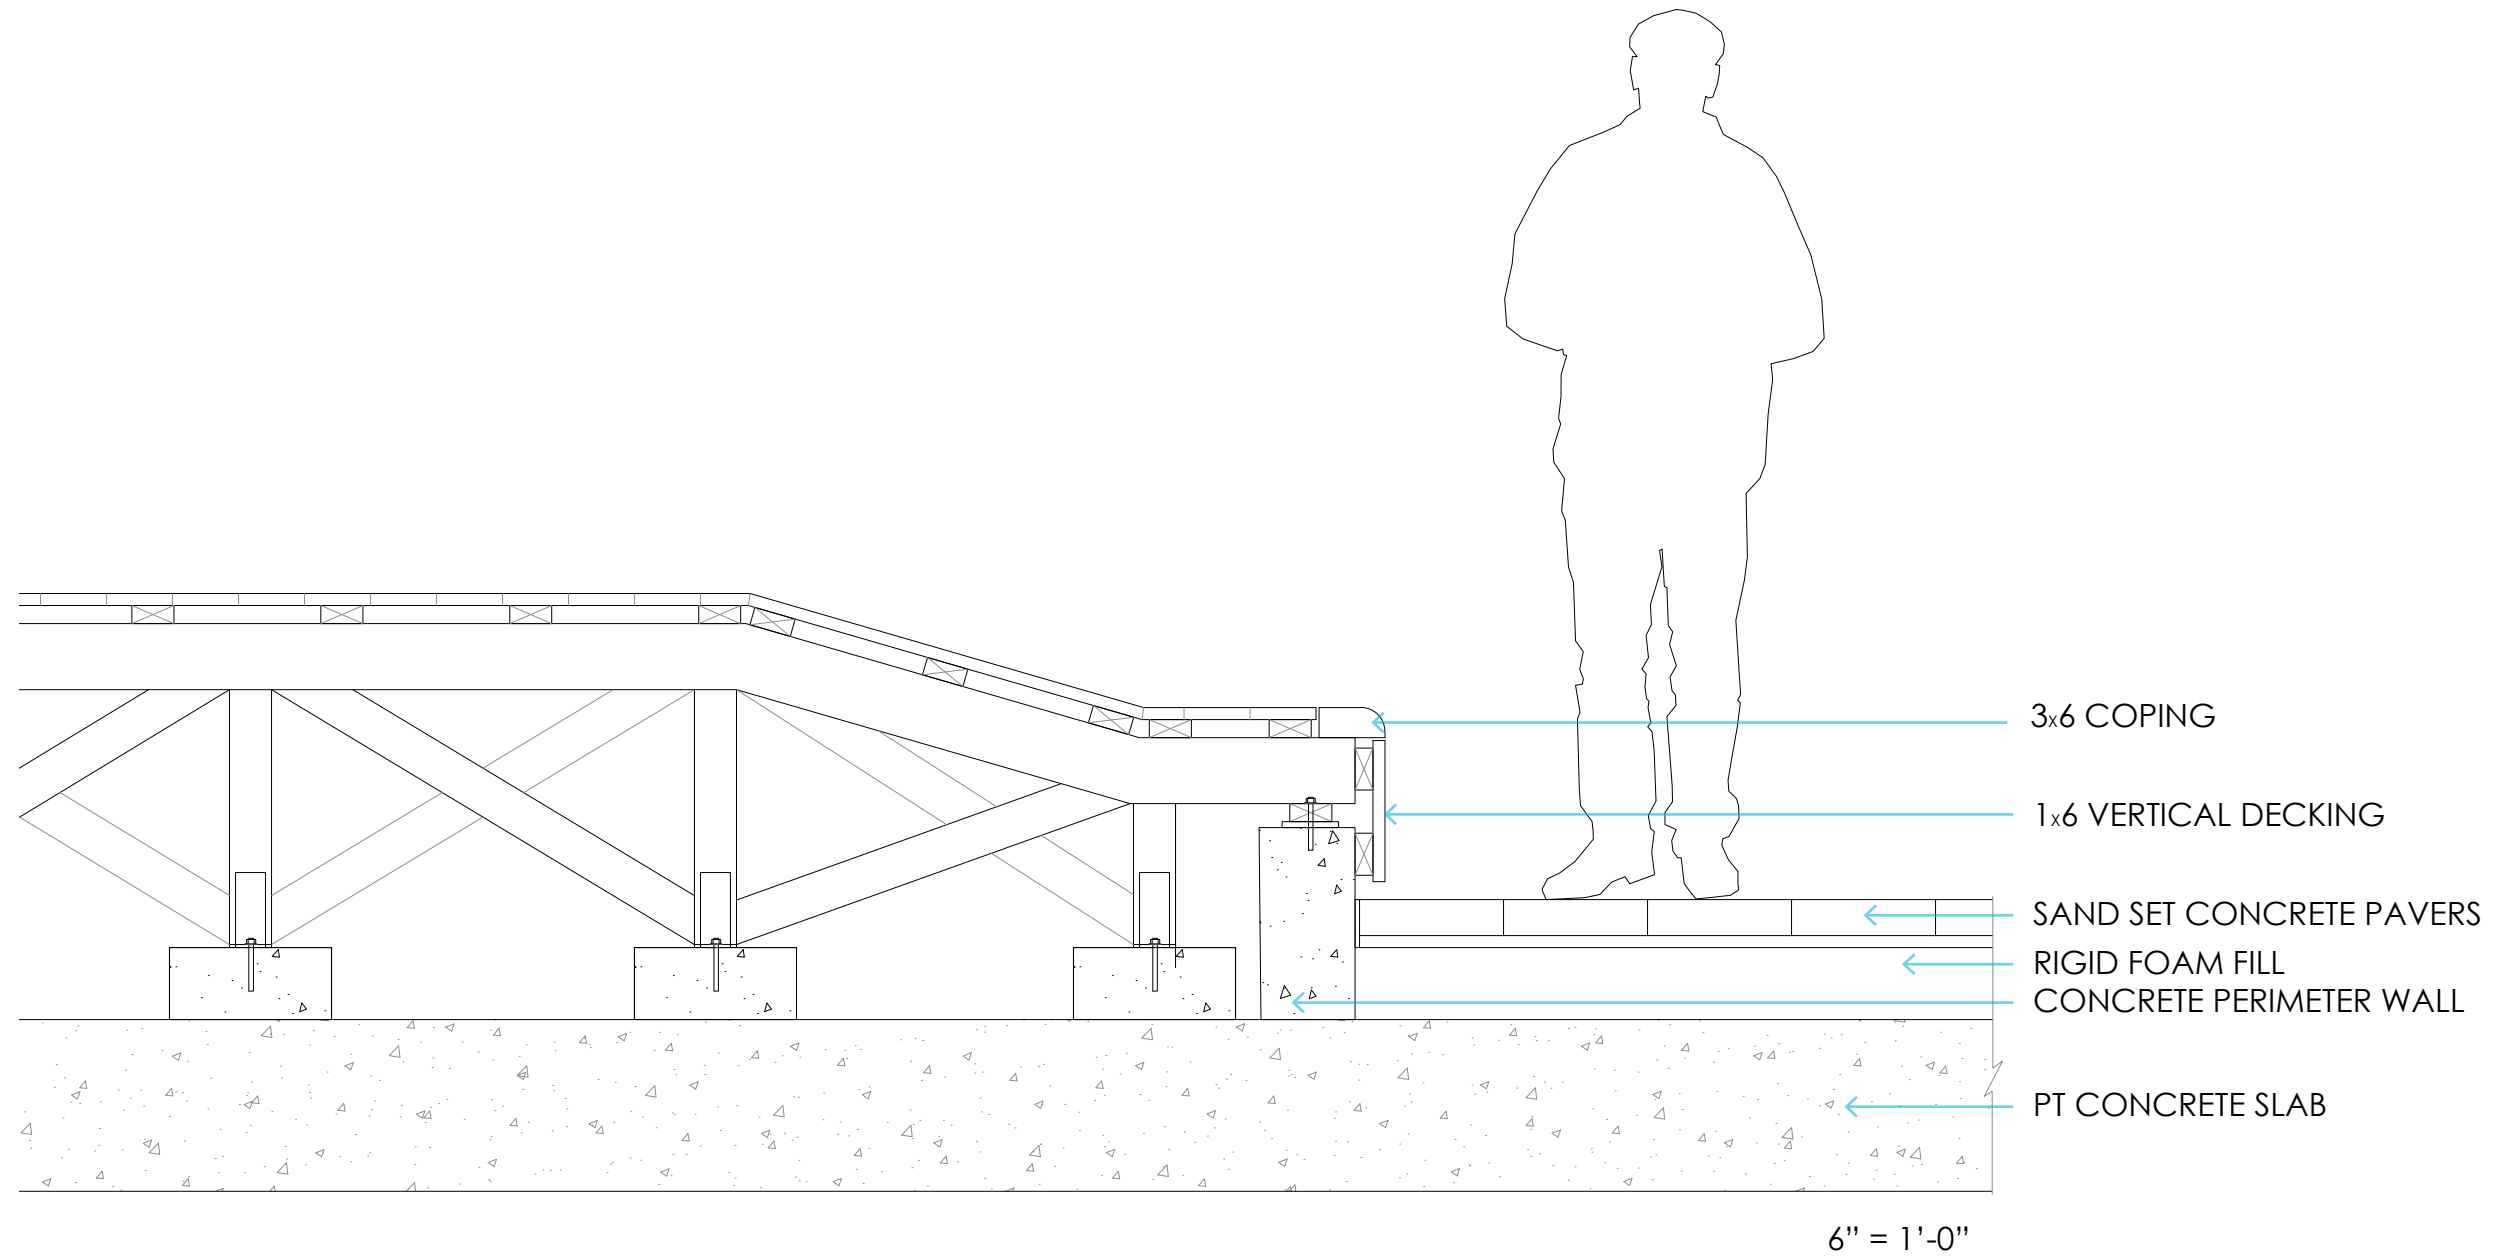

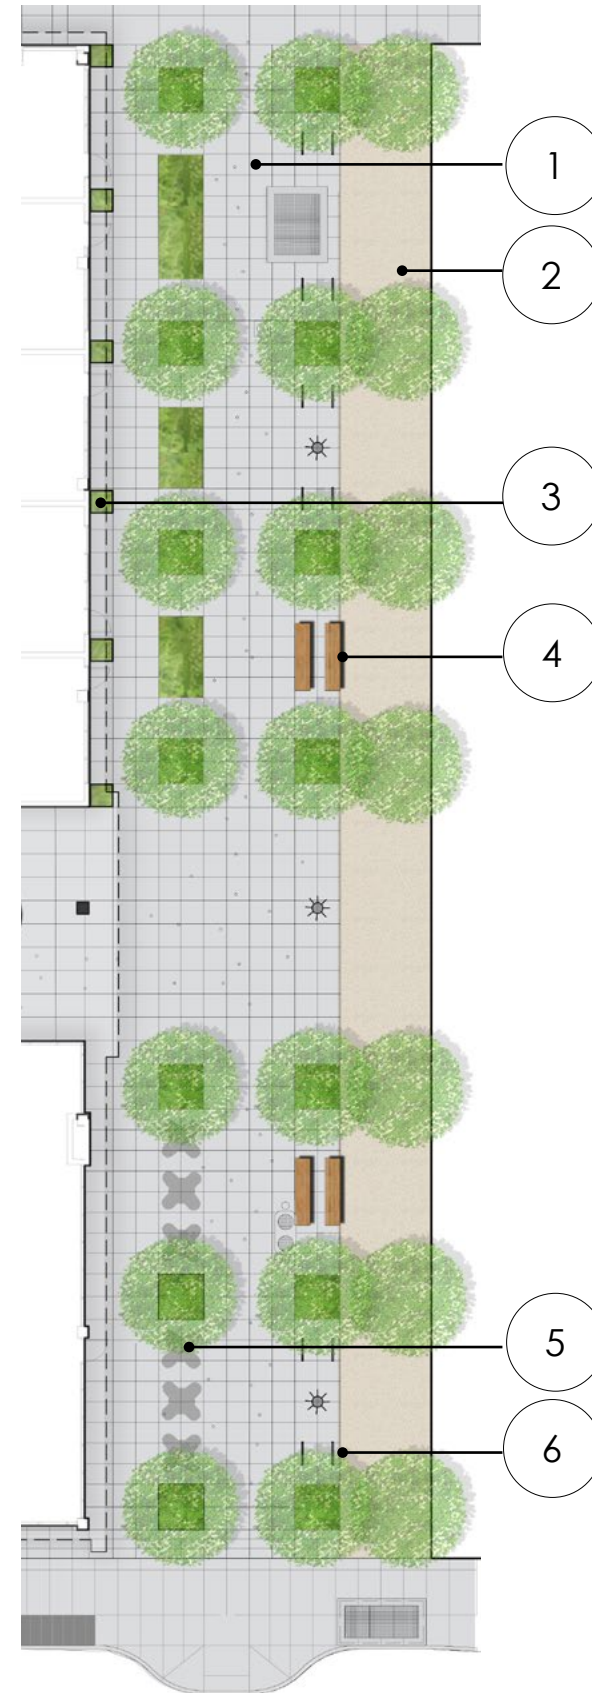

1. Pedestrian and Bicycle Accessway
2. Decomposed Granite Grove
3. Raised Potted Planter
4. Bench
5. Moveable Seating
6. Bike Racks

