




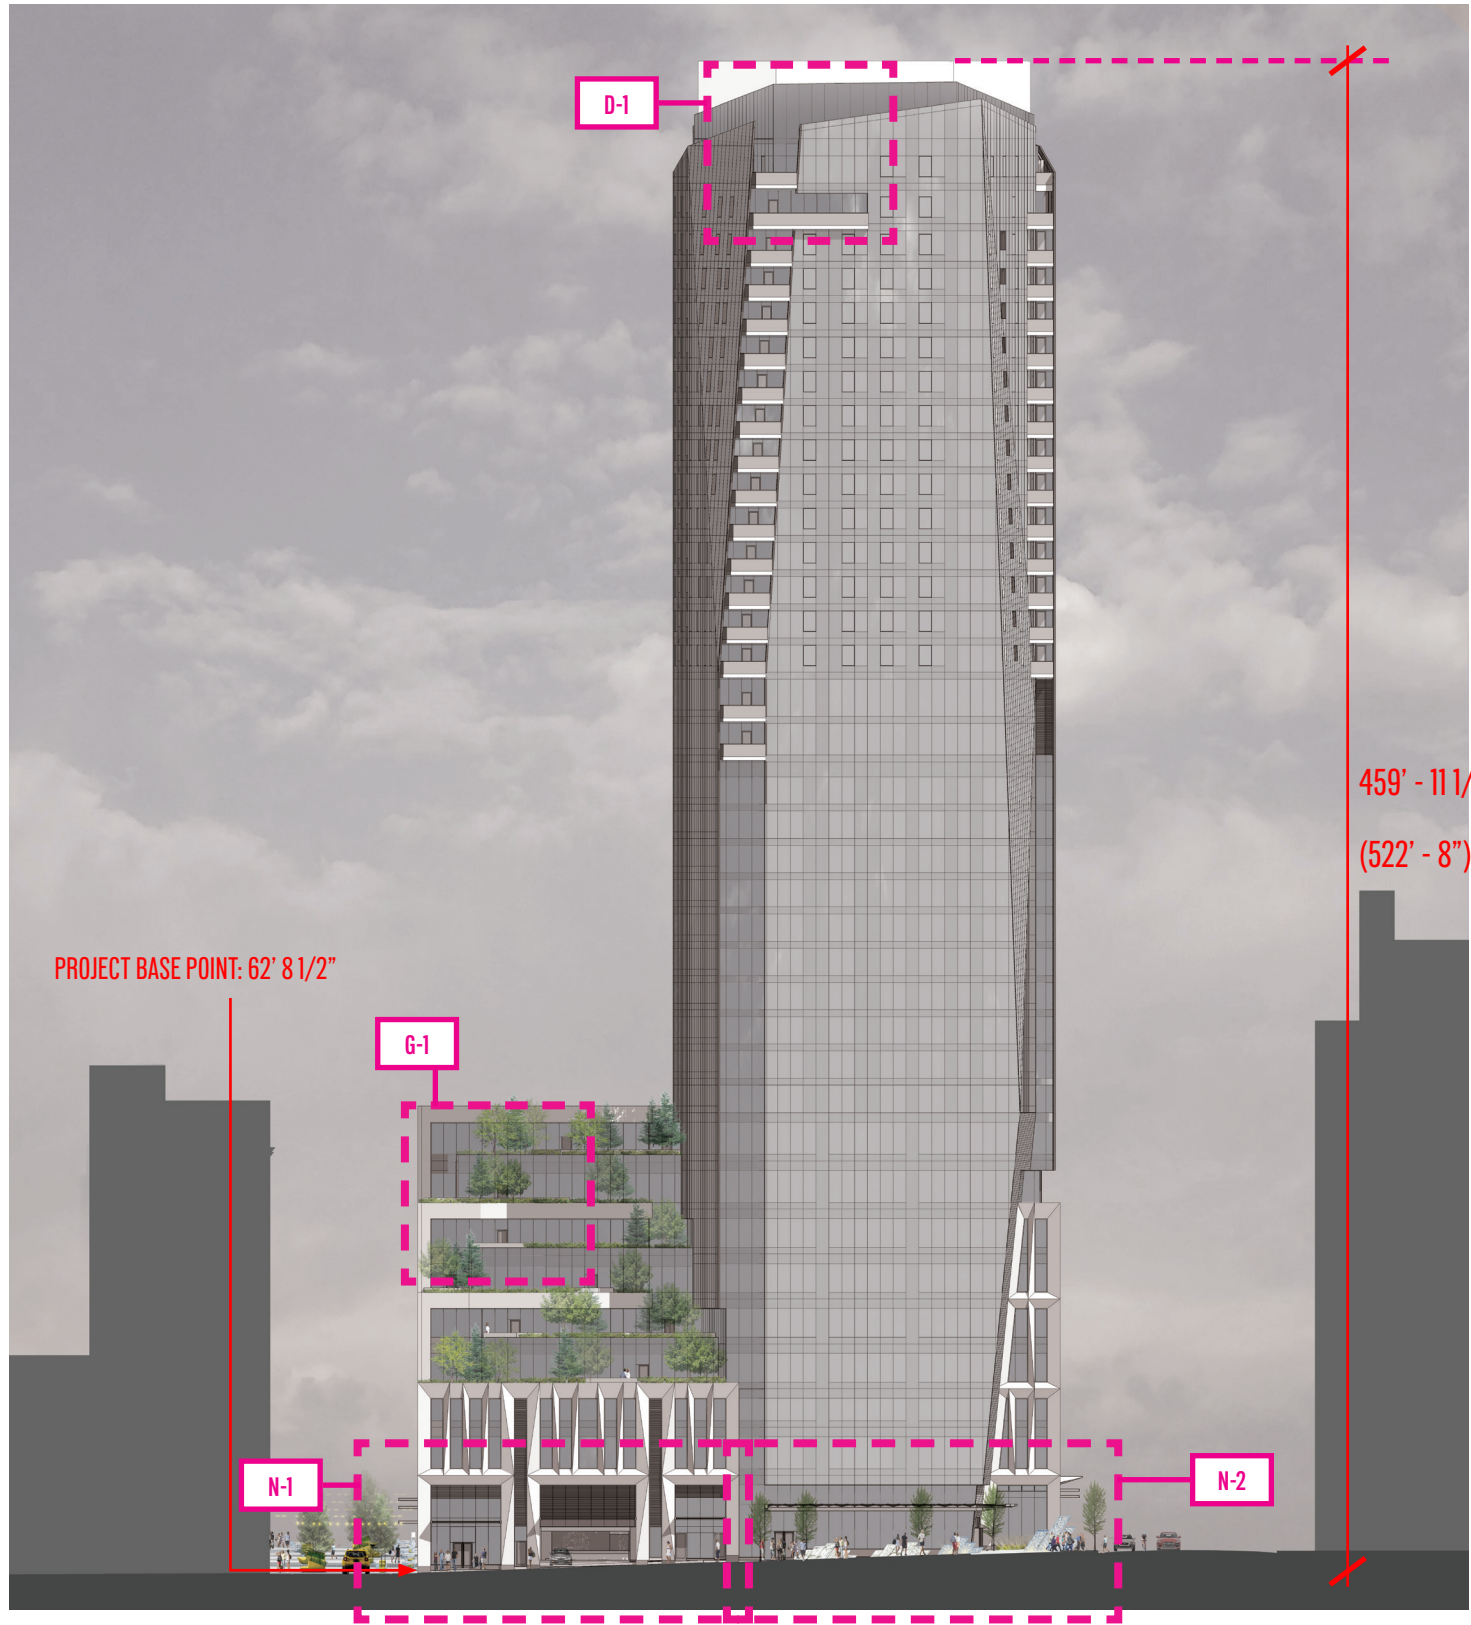


15' 30' 60' 120'
1" = 60'


NORTH ELEVATION

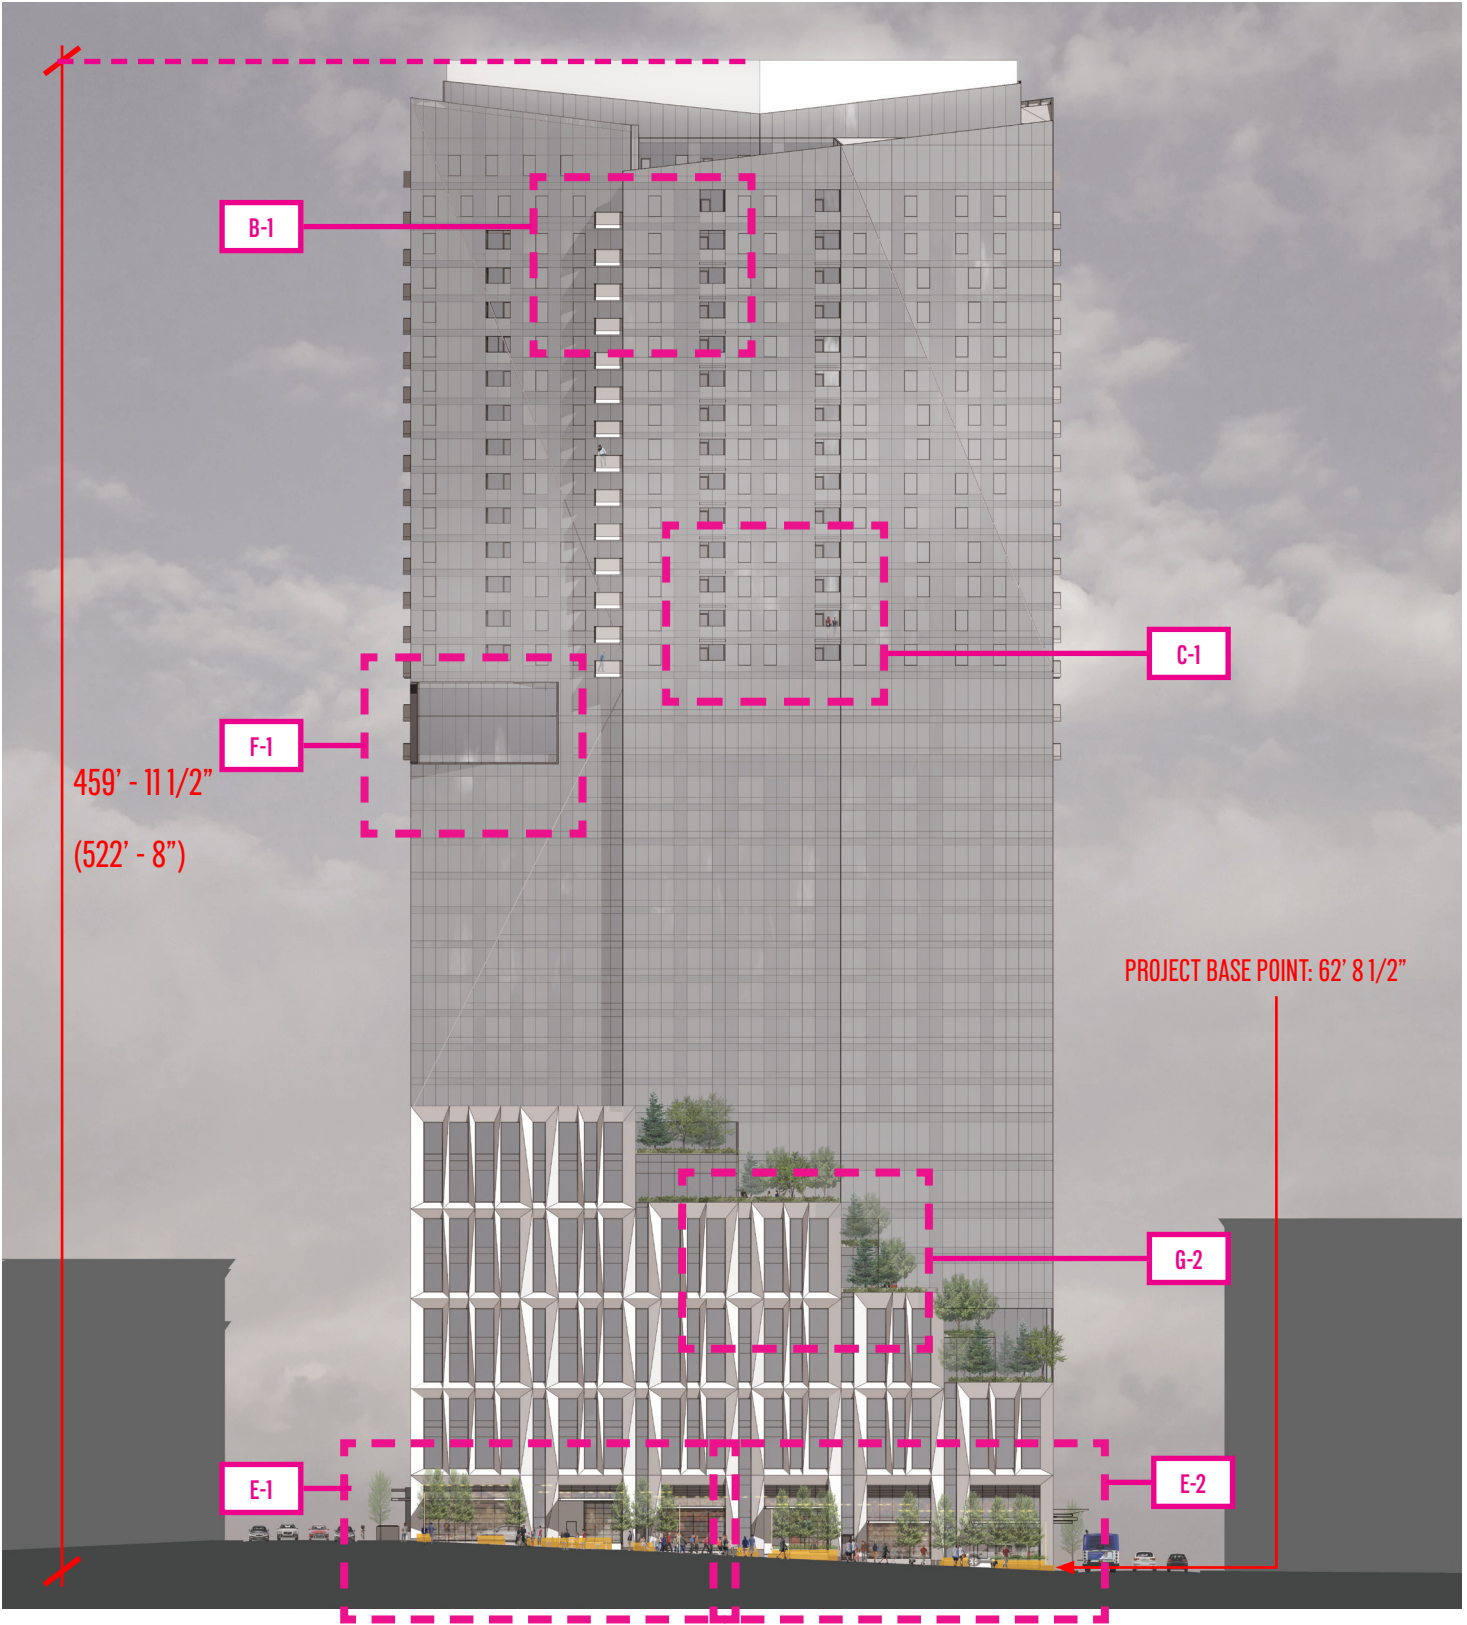


EAST ELEVATION

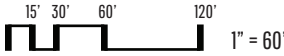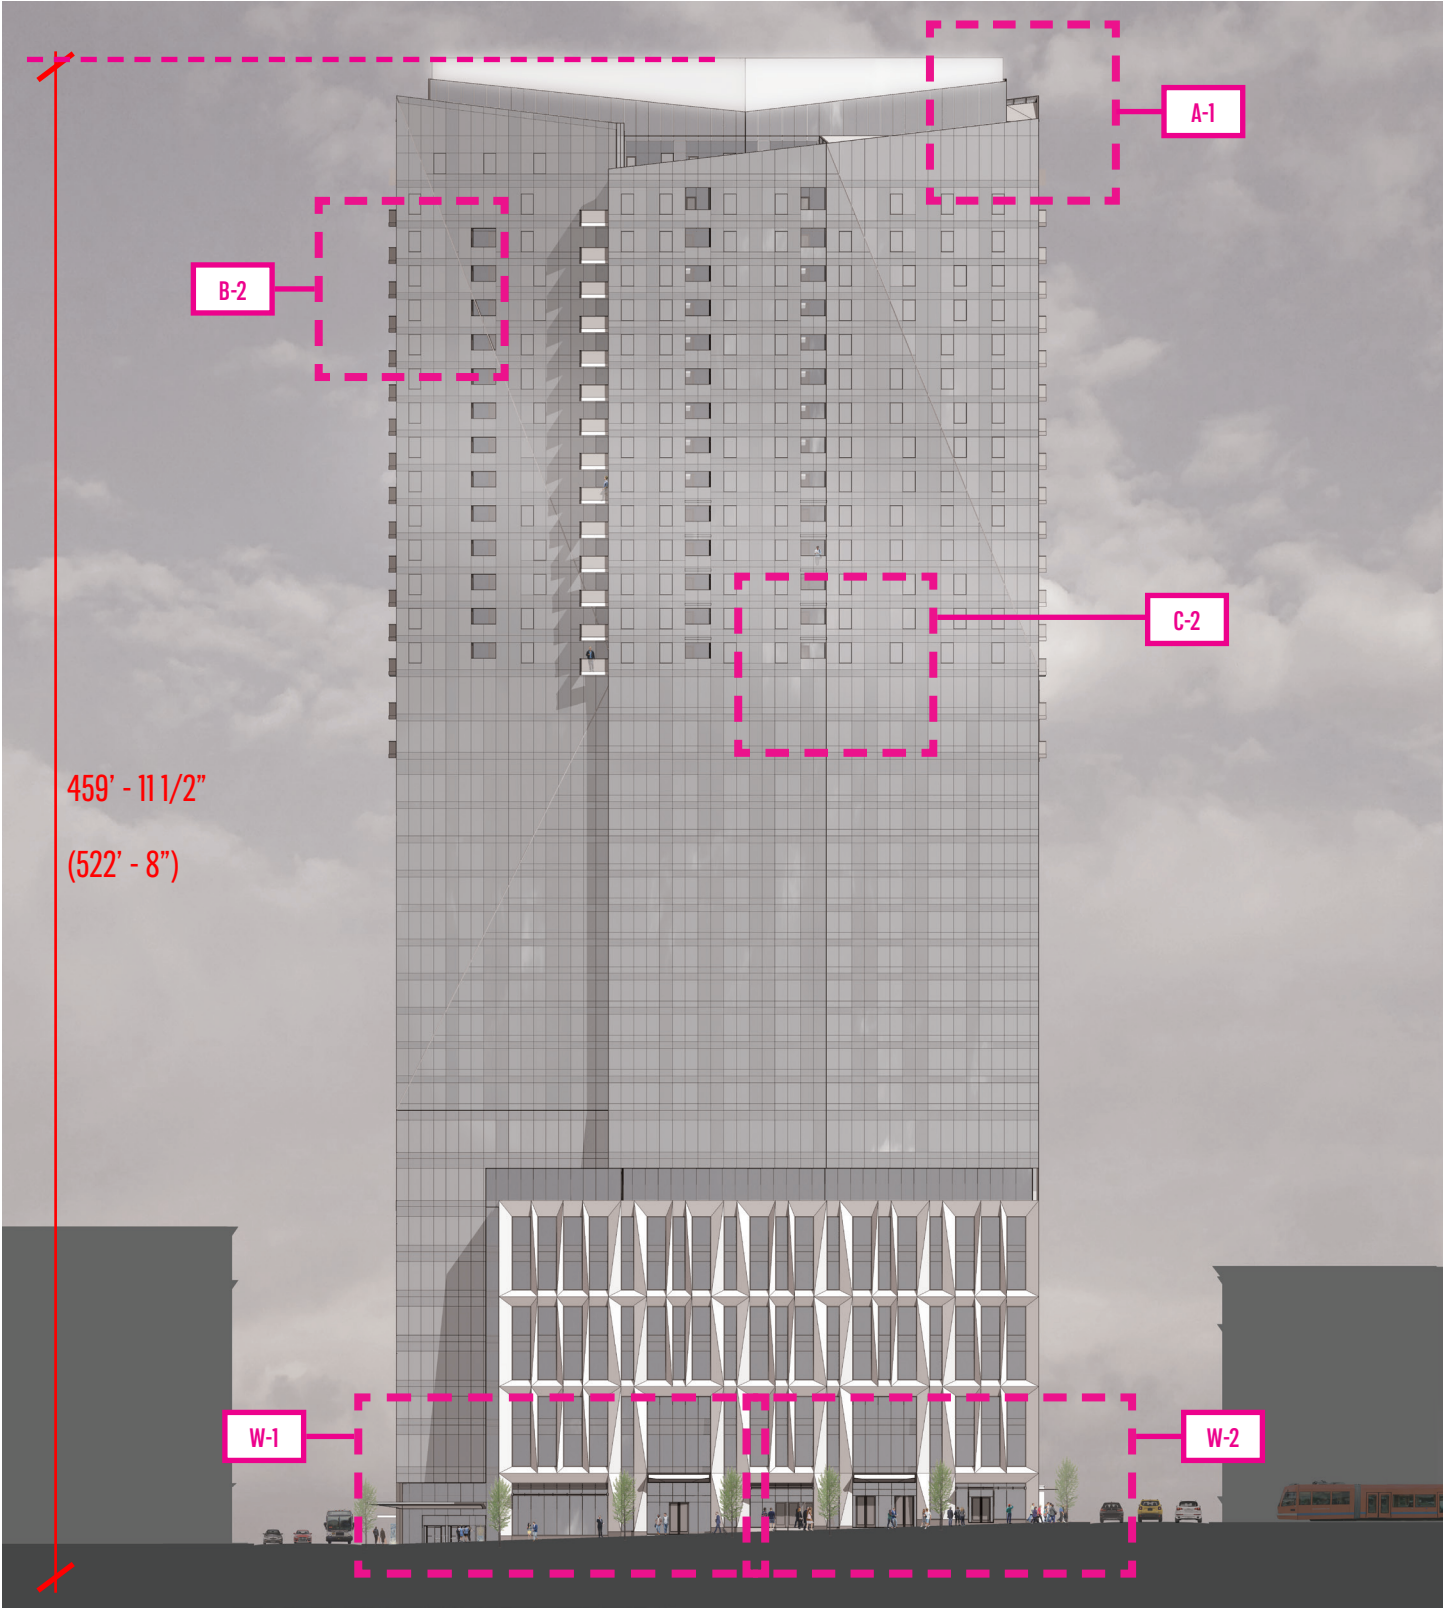

WEST ELEVATION

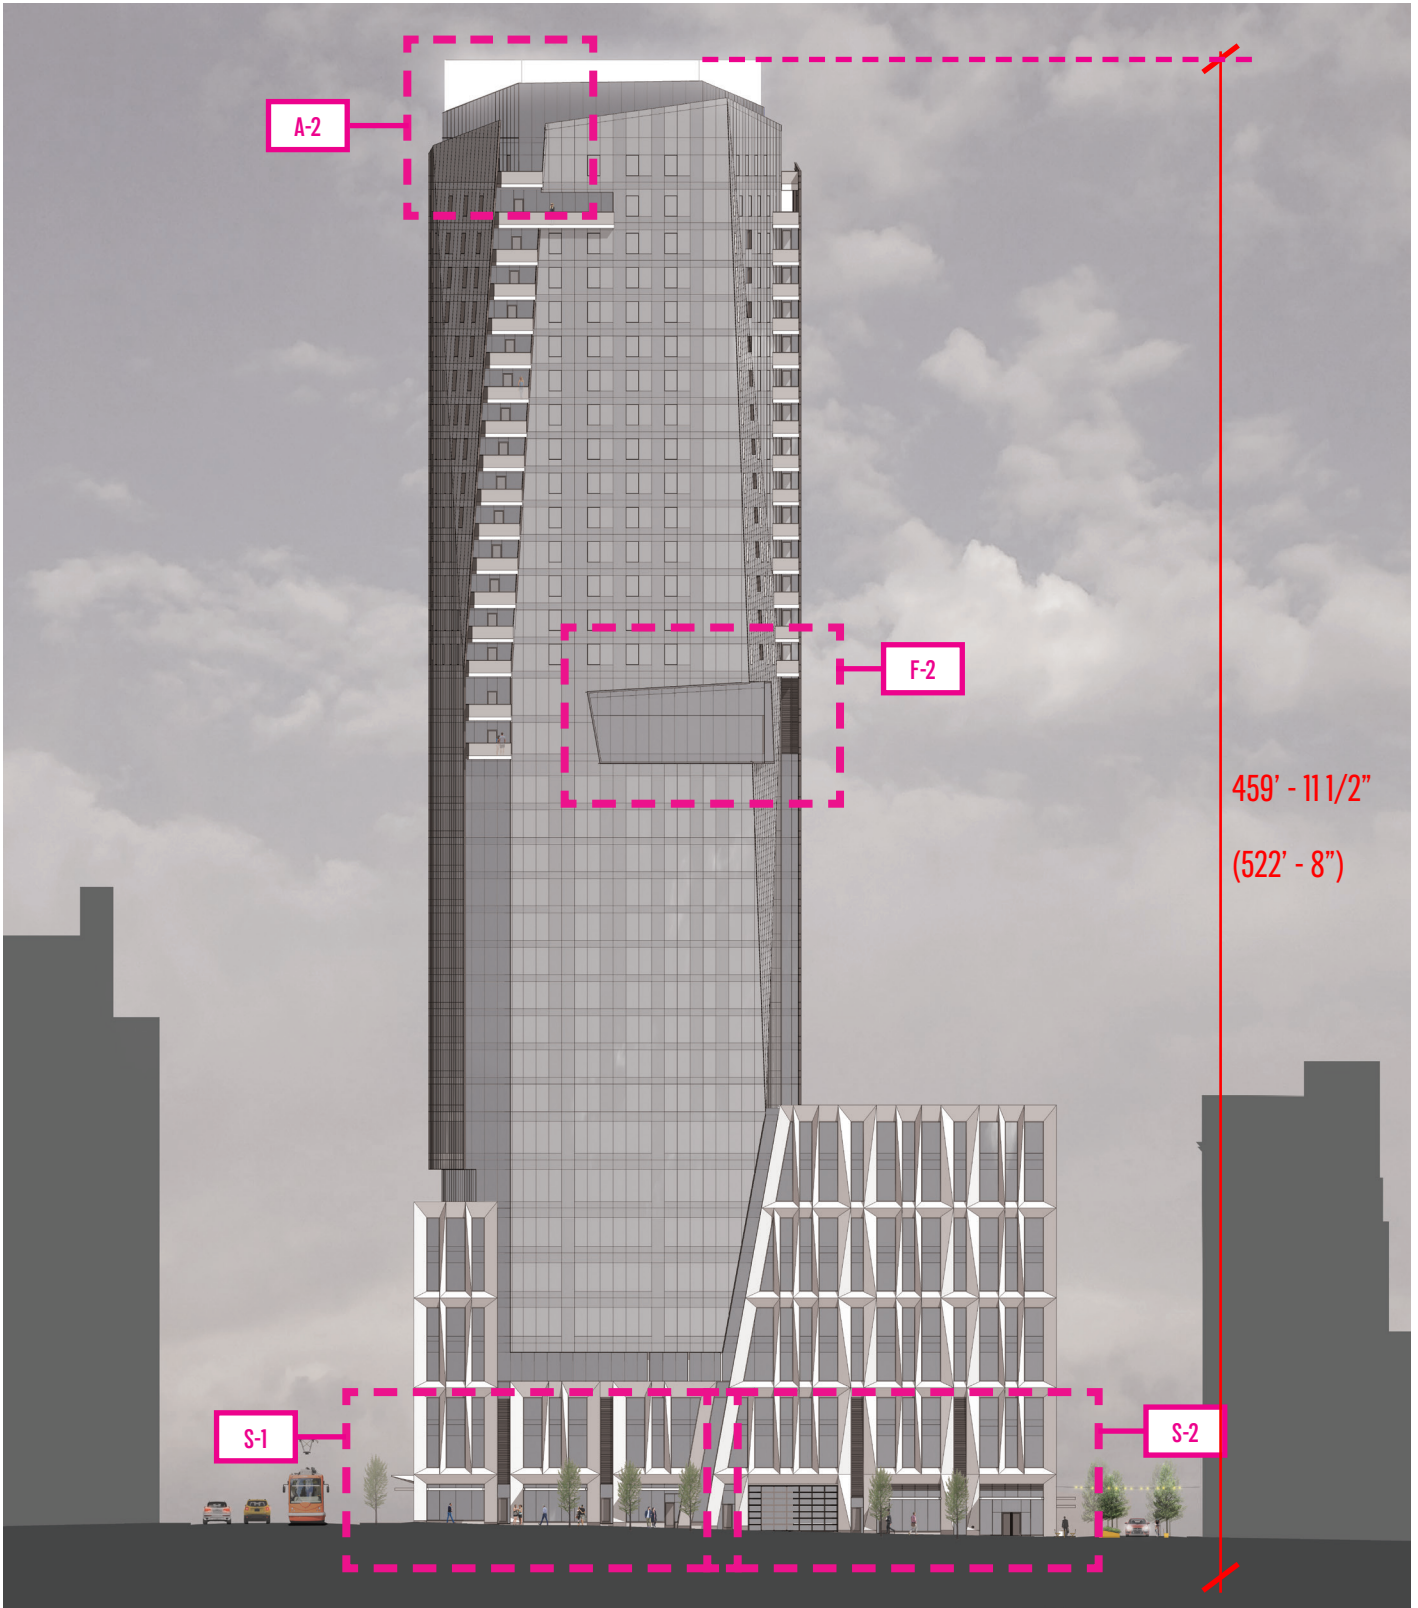


SOUTH ELEVATION

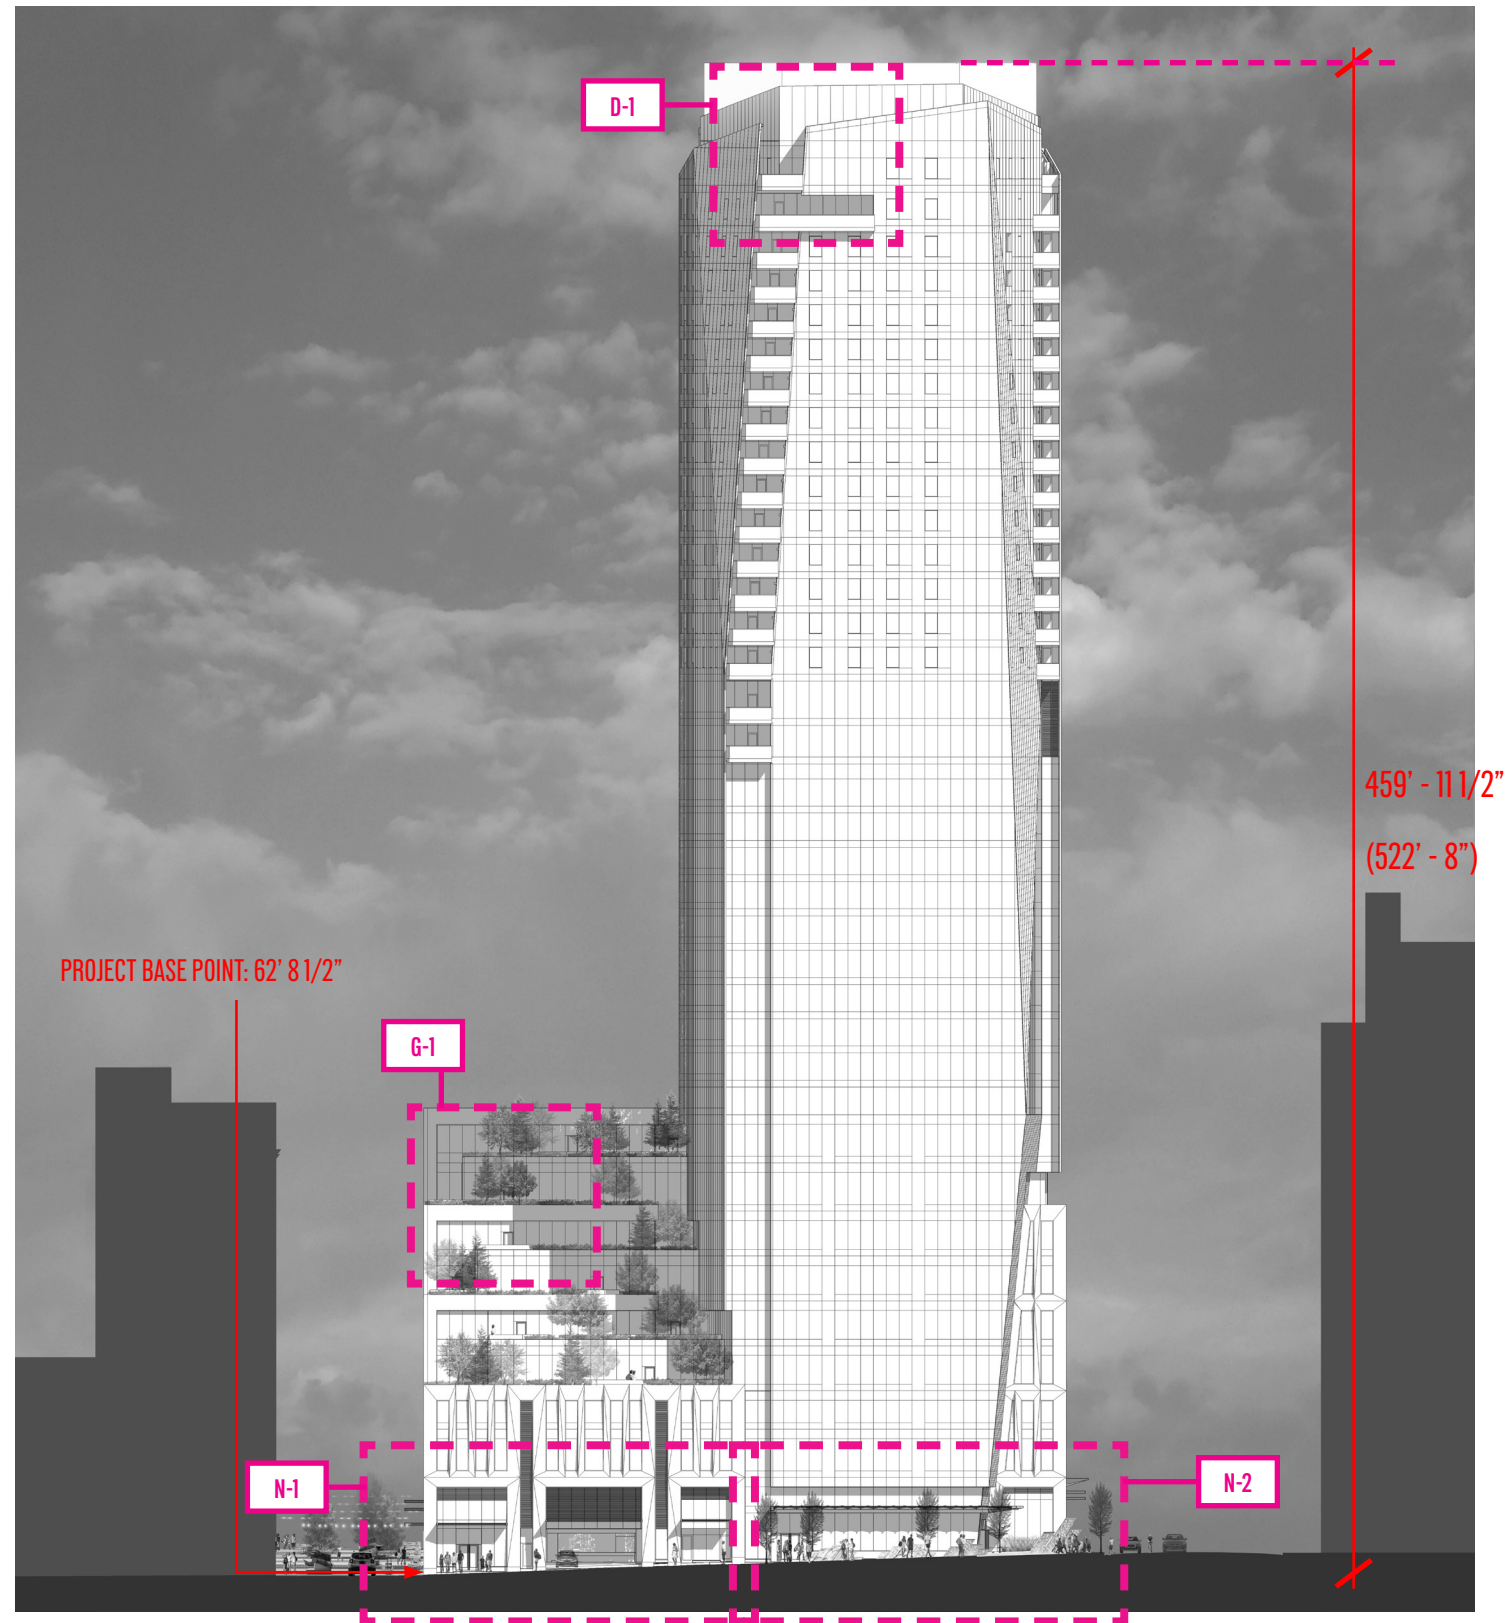


15' 30' 60' 120'
1" = 60'

B/W | NORTH ELEVATION

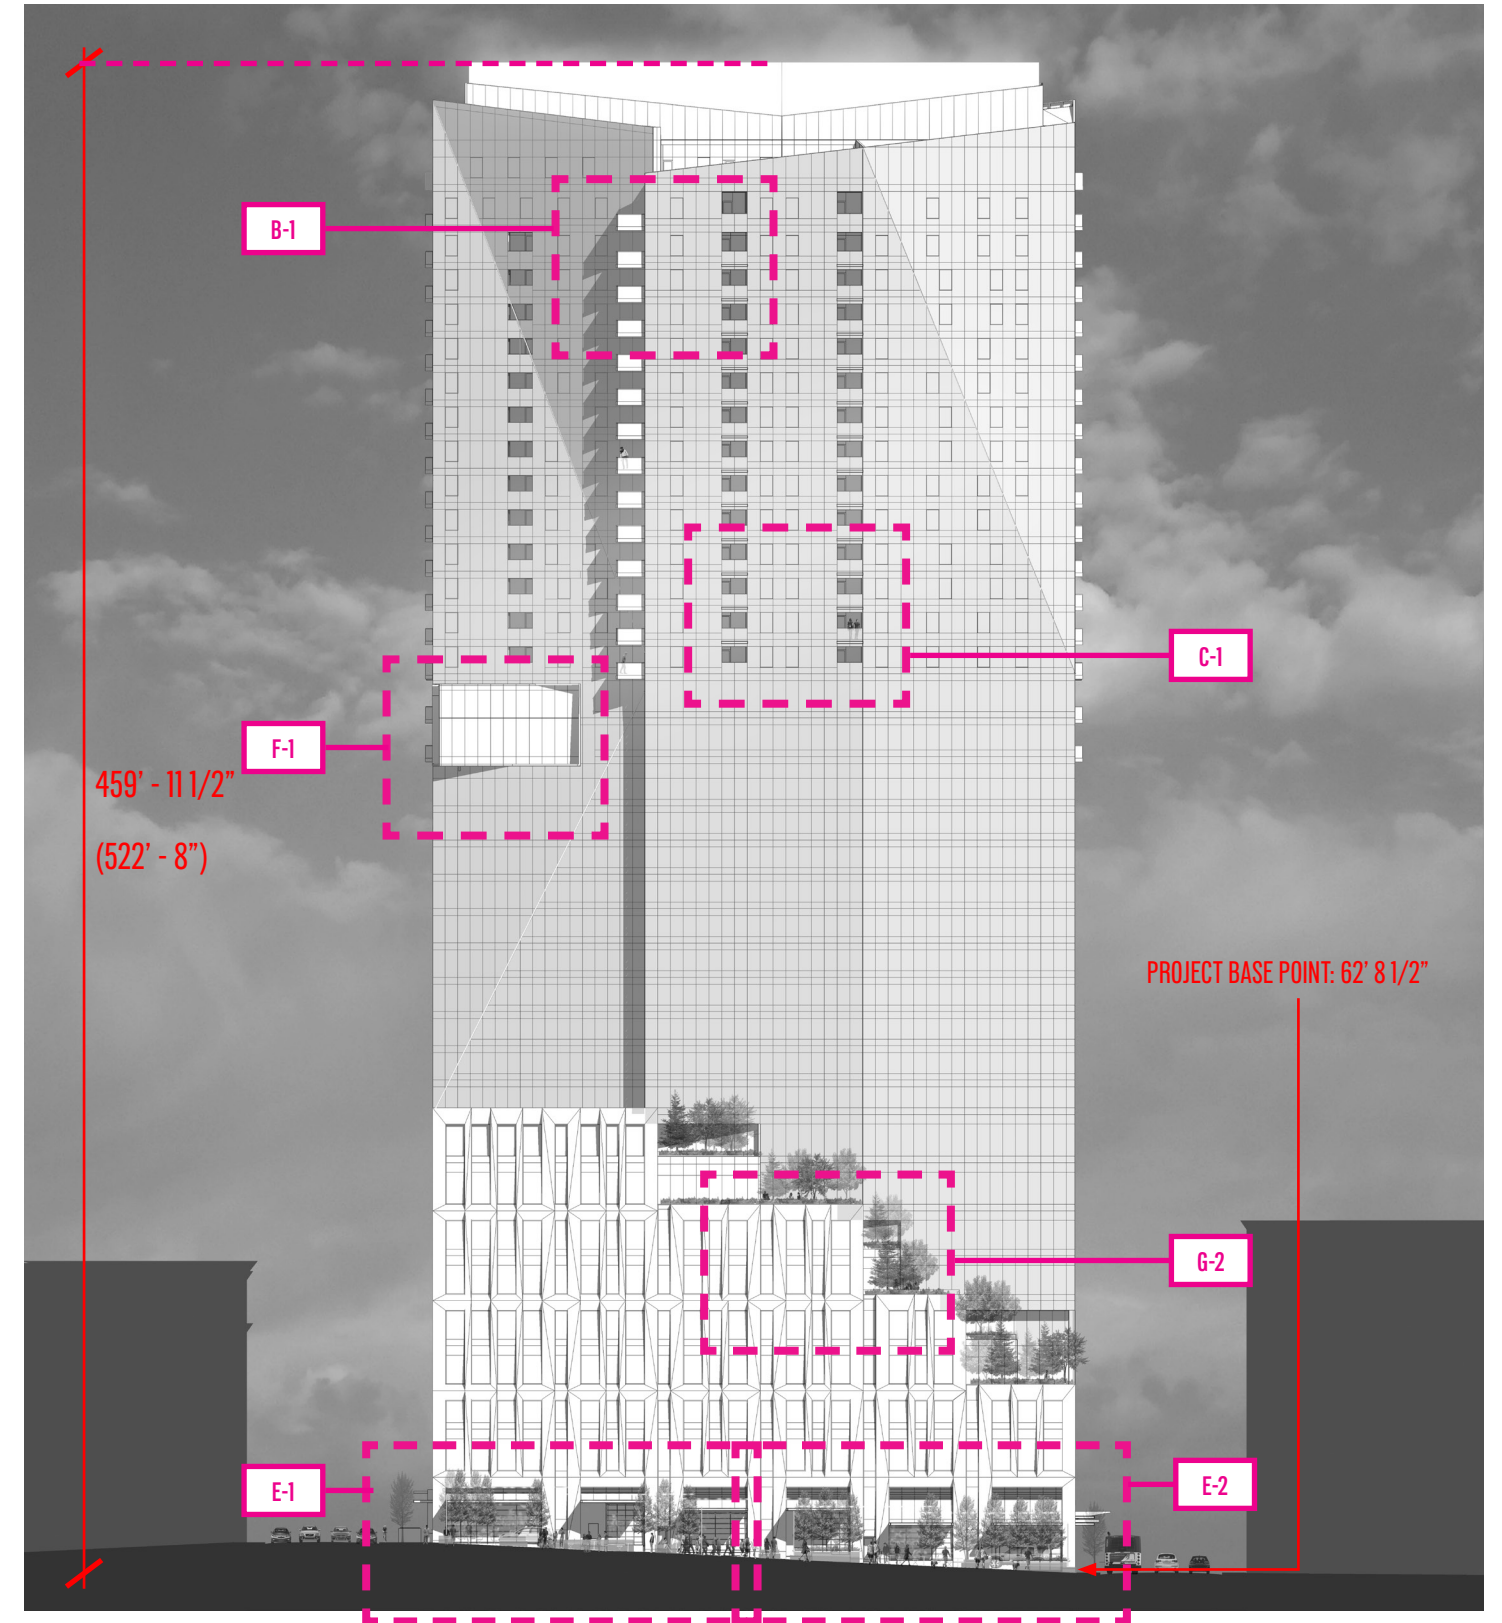


B/W | EAST ELEVATION




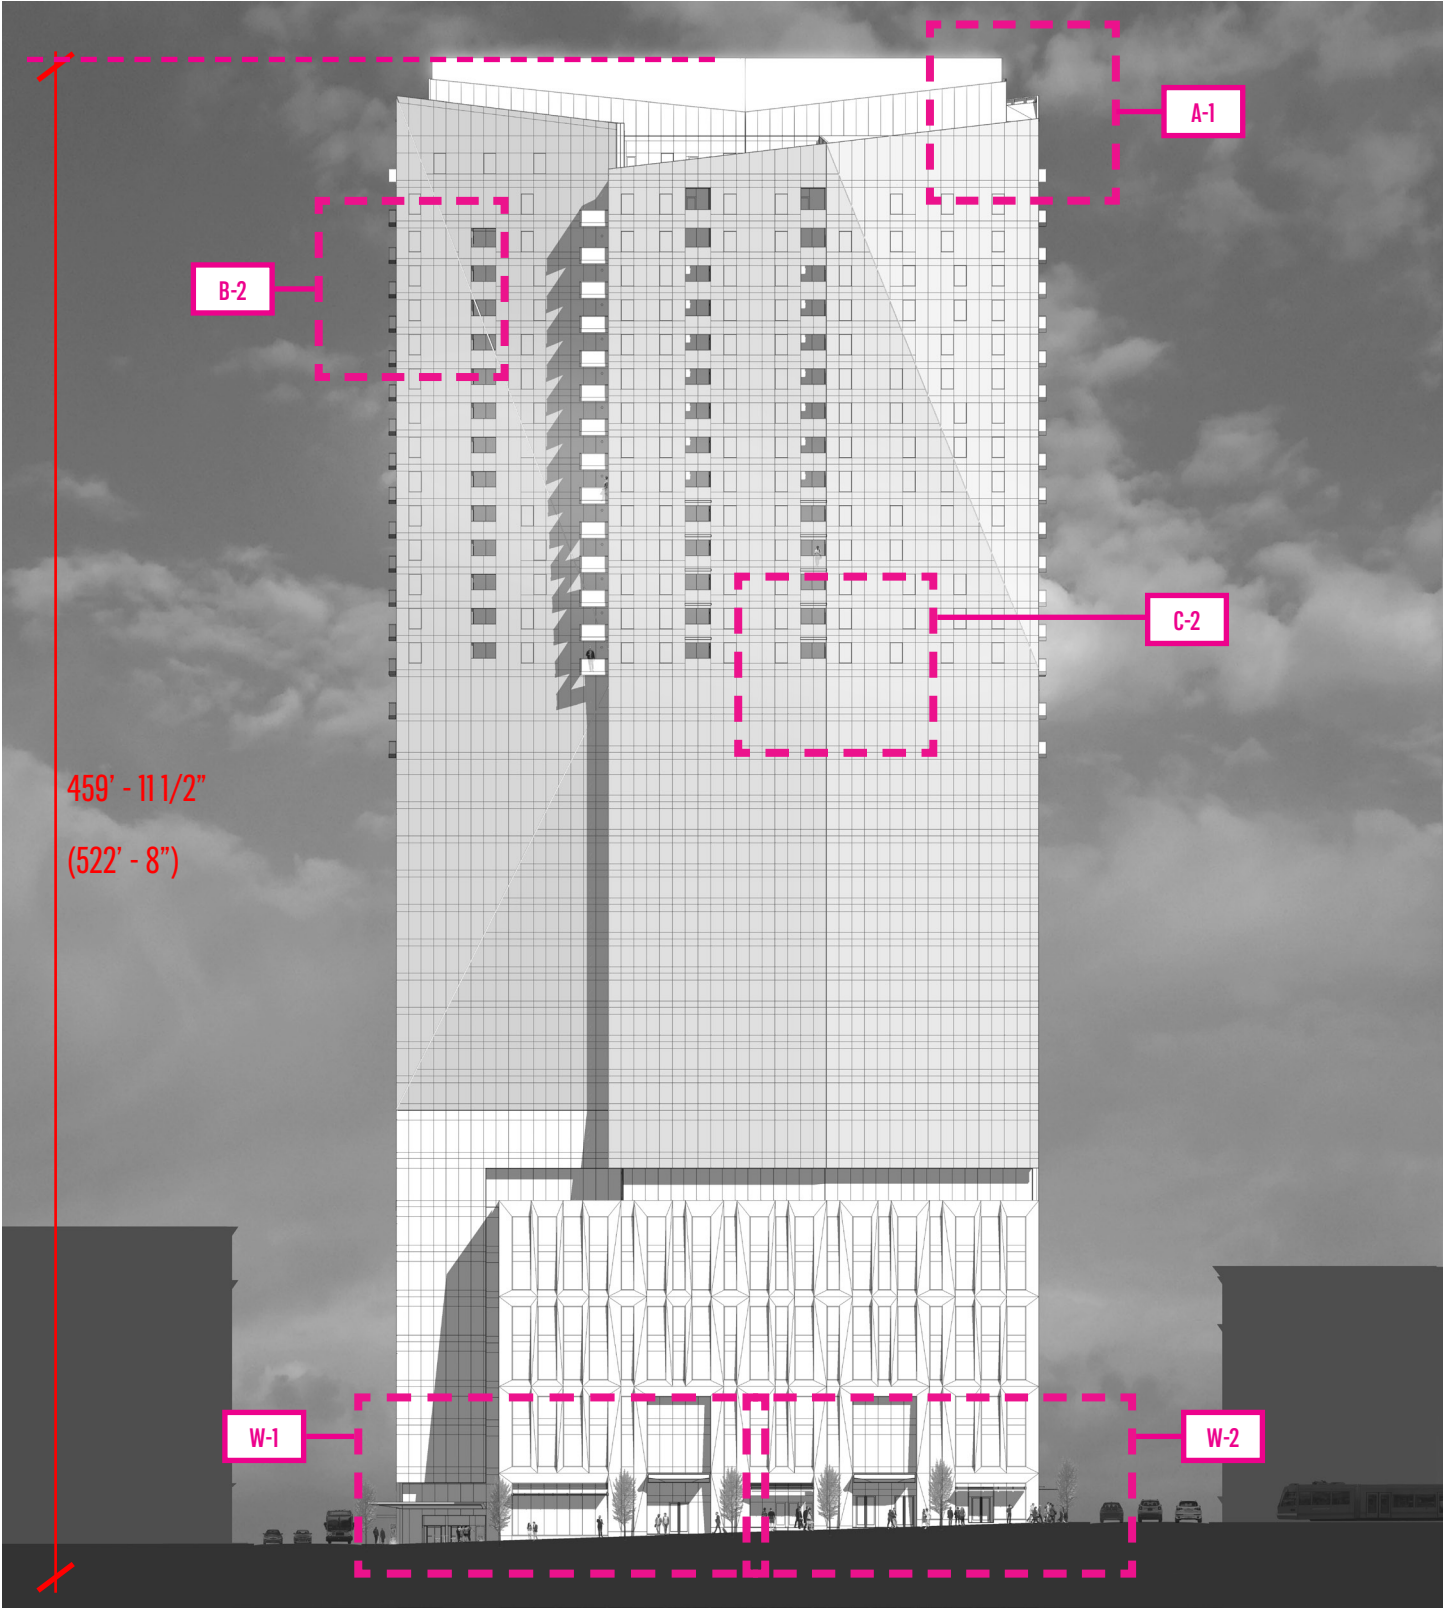



15' 30' 60' 120'
1" = 60'


B/W | WEST ELEVATION

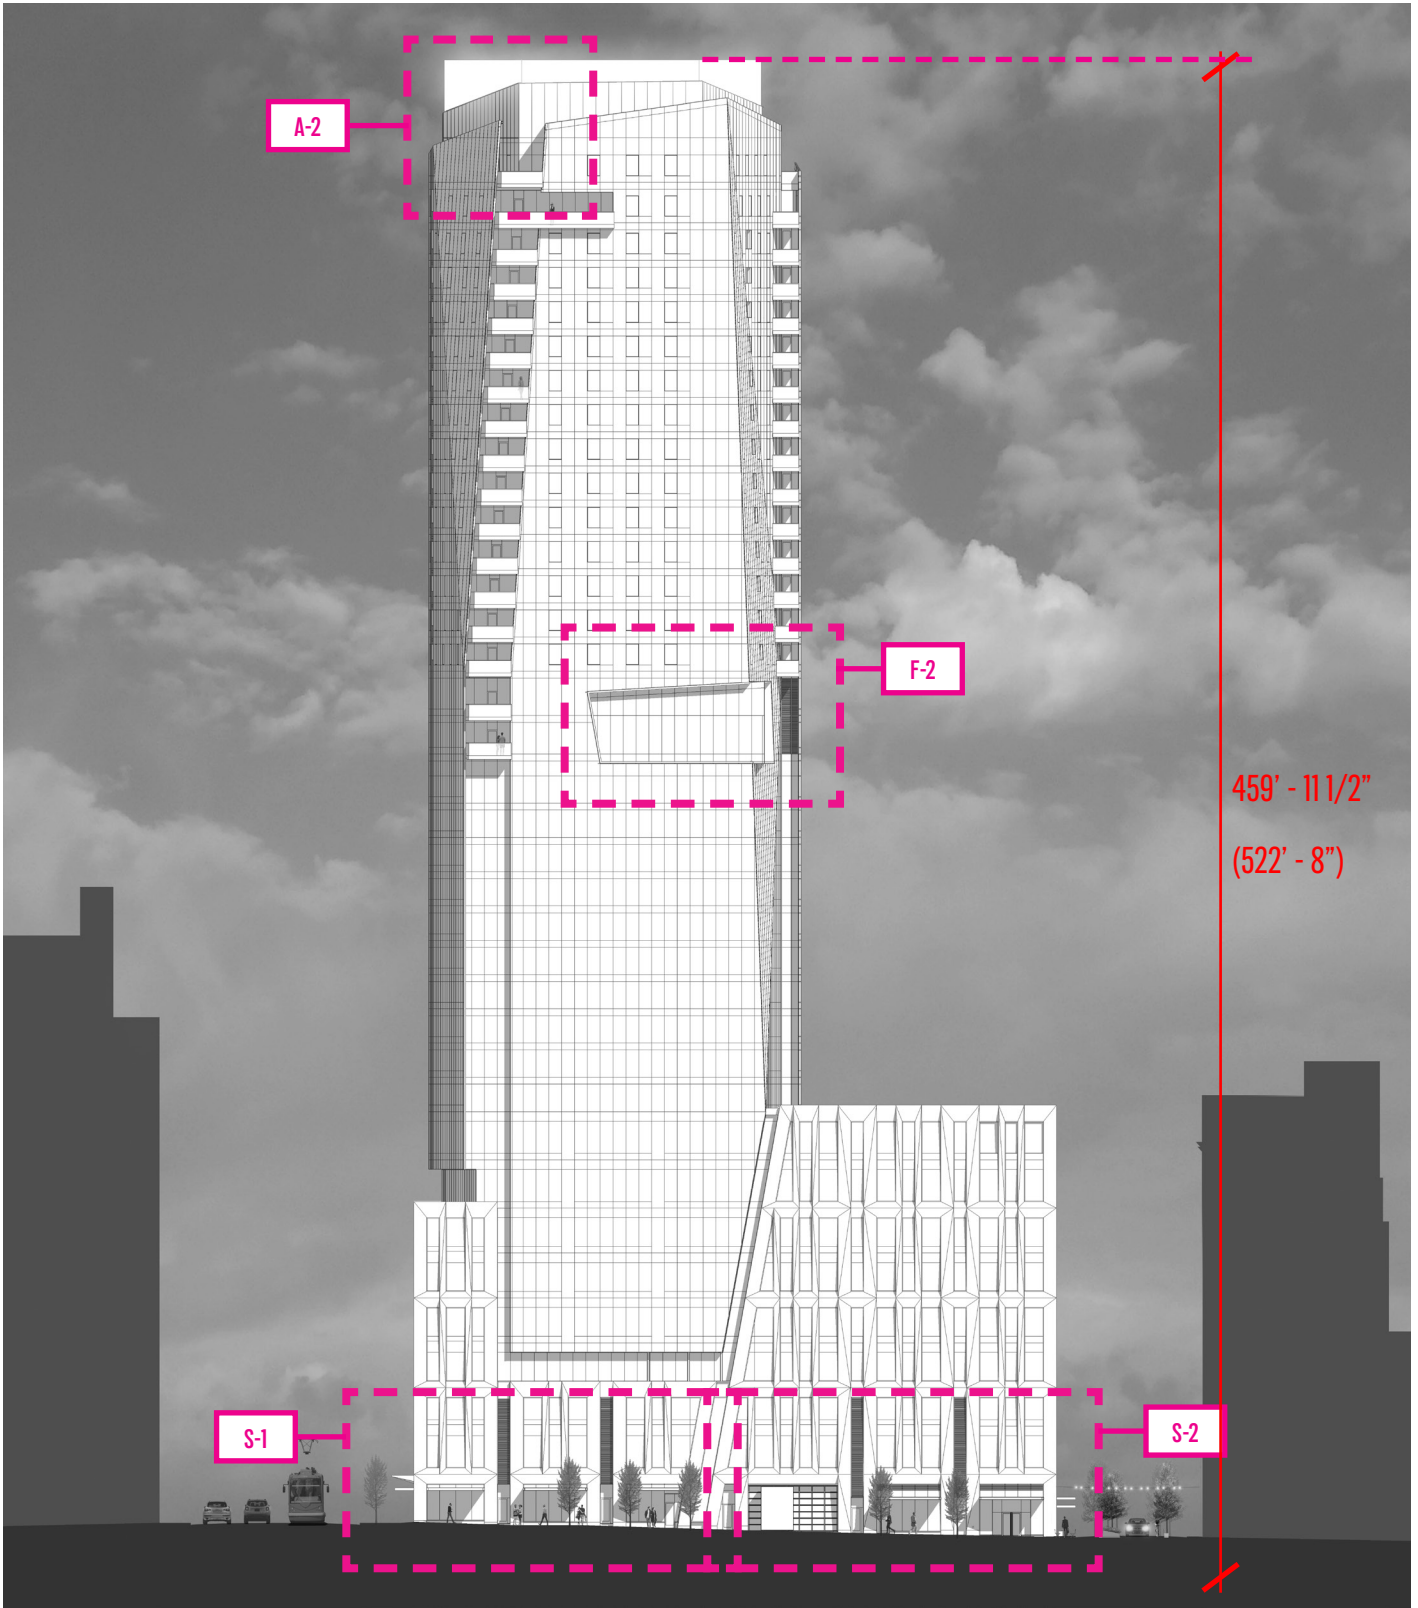


B/W | SOUTH ELEVATION

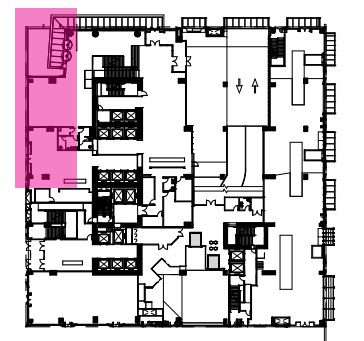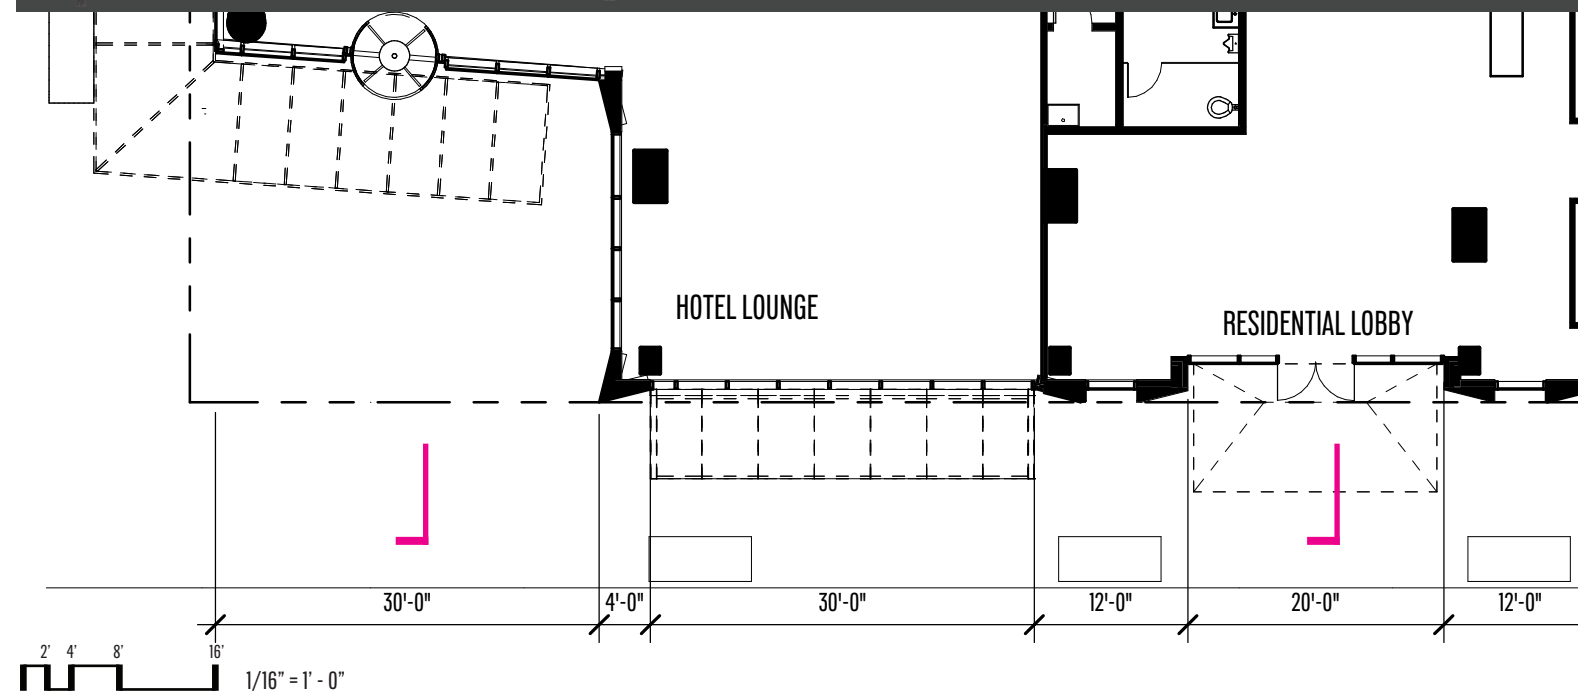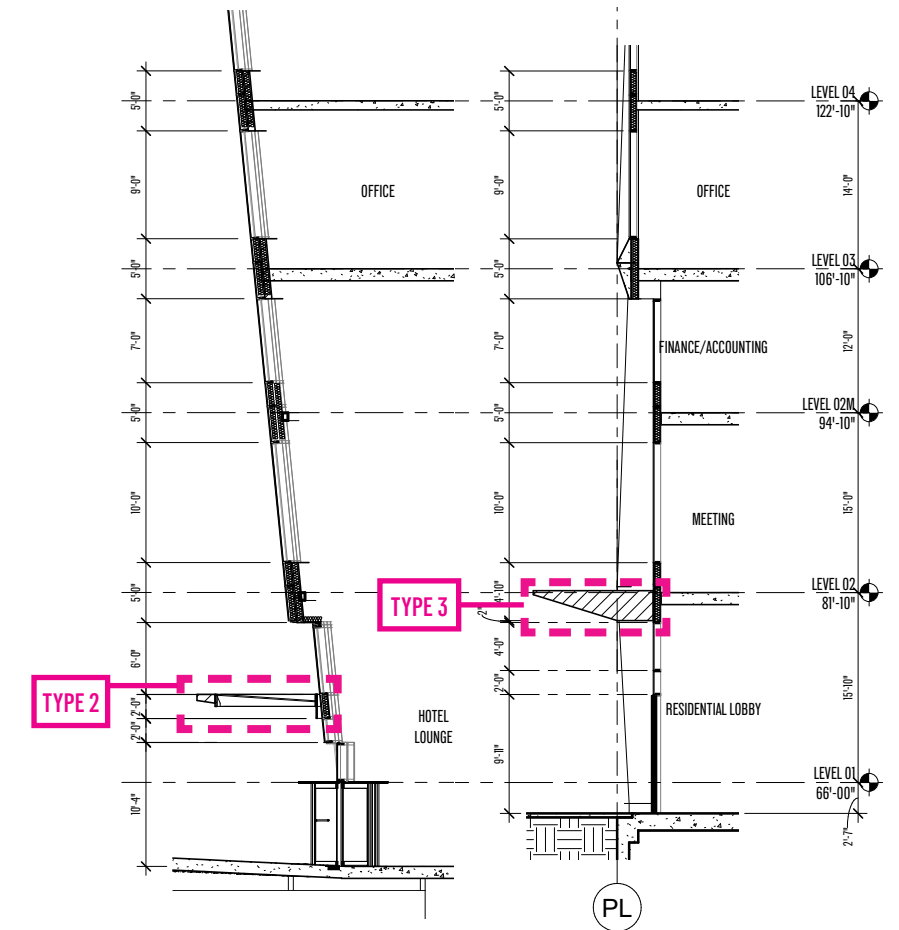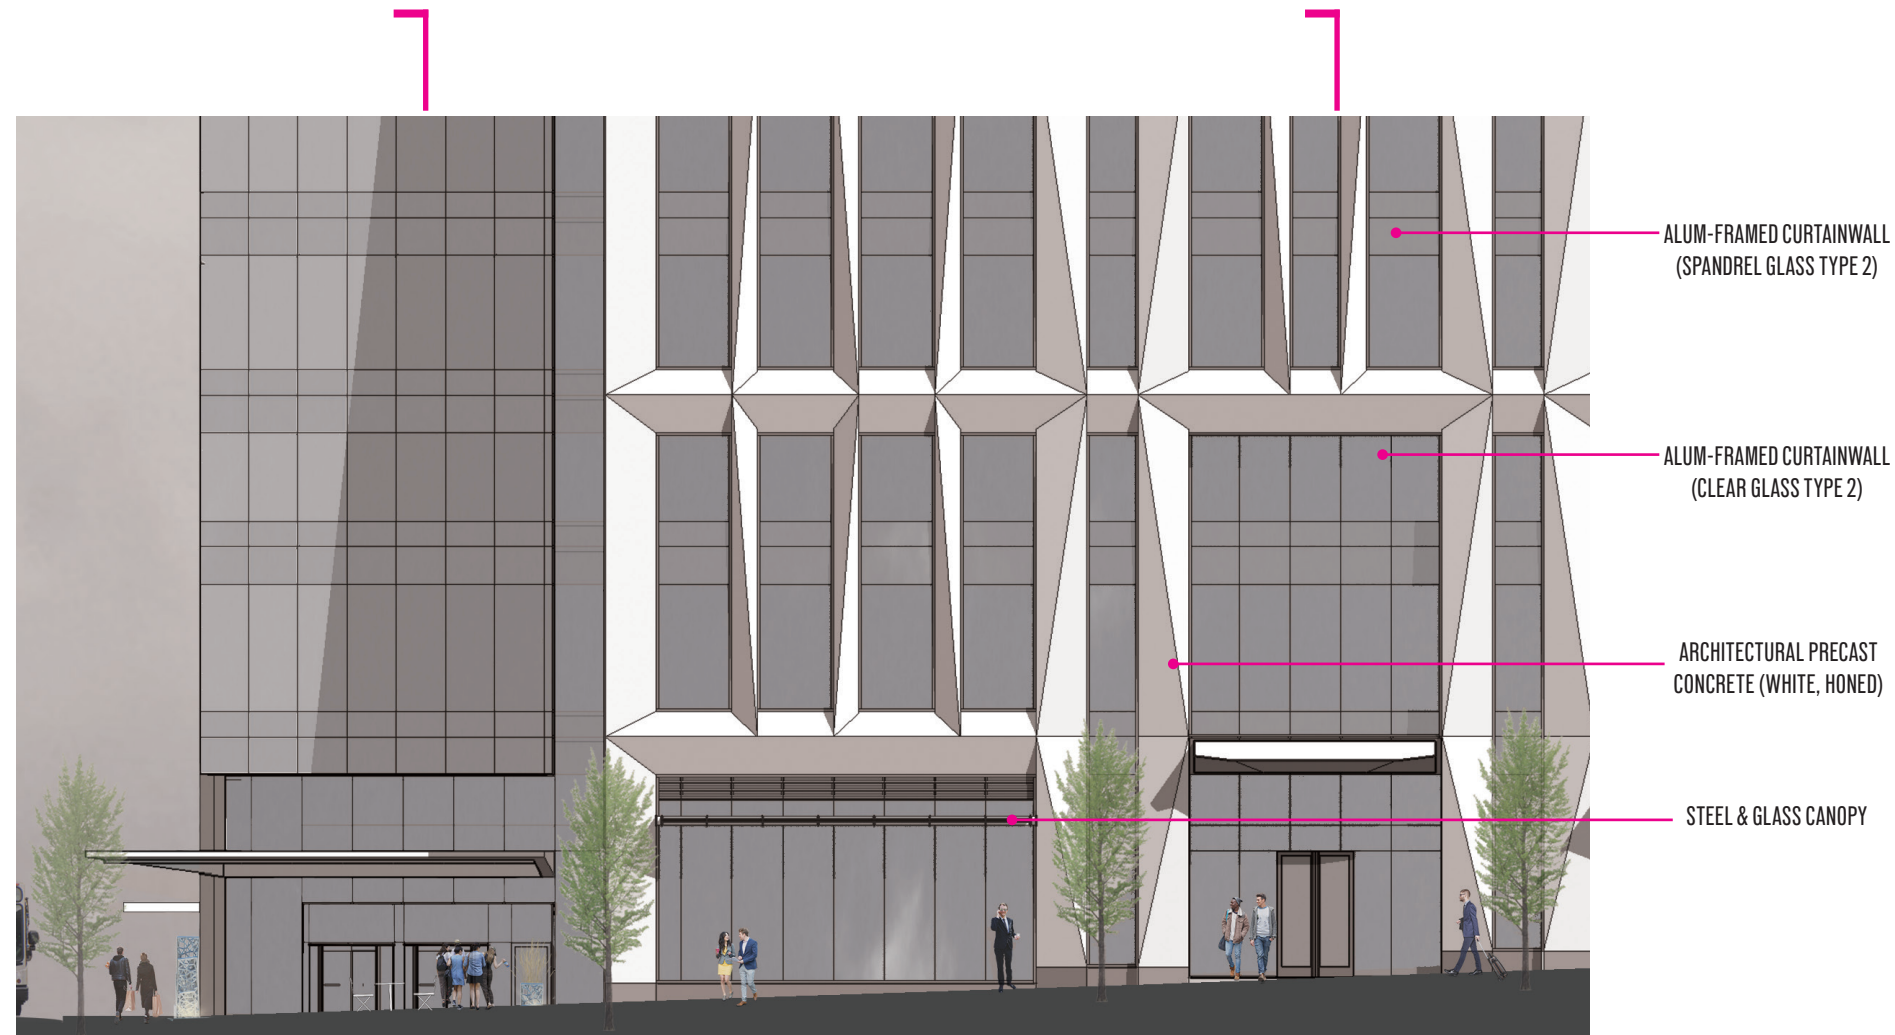

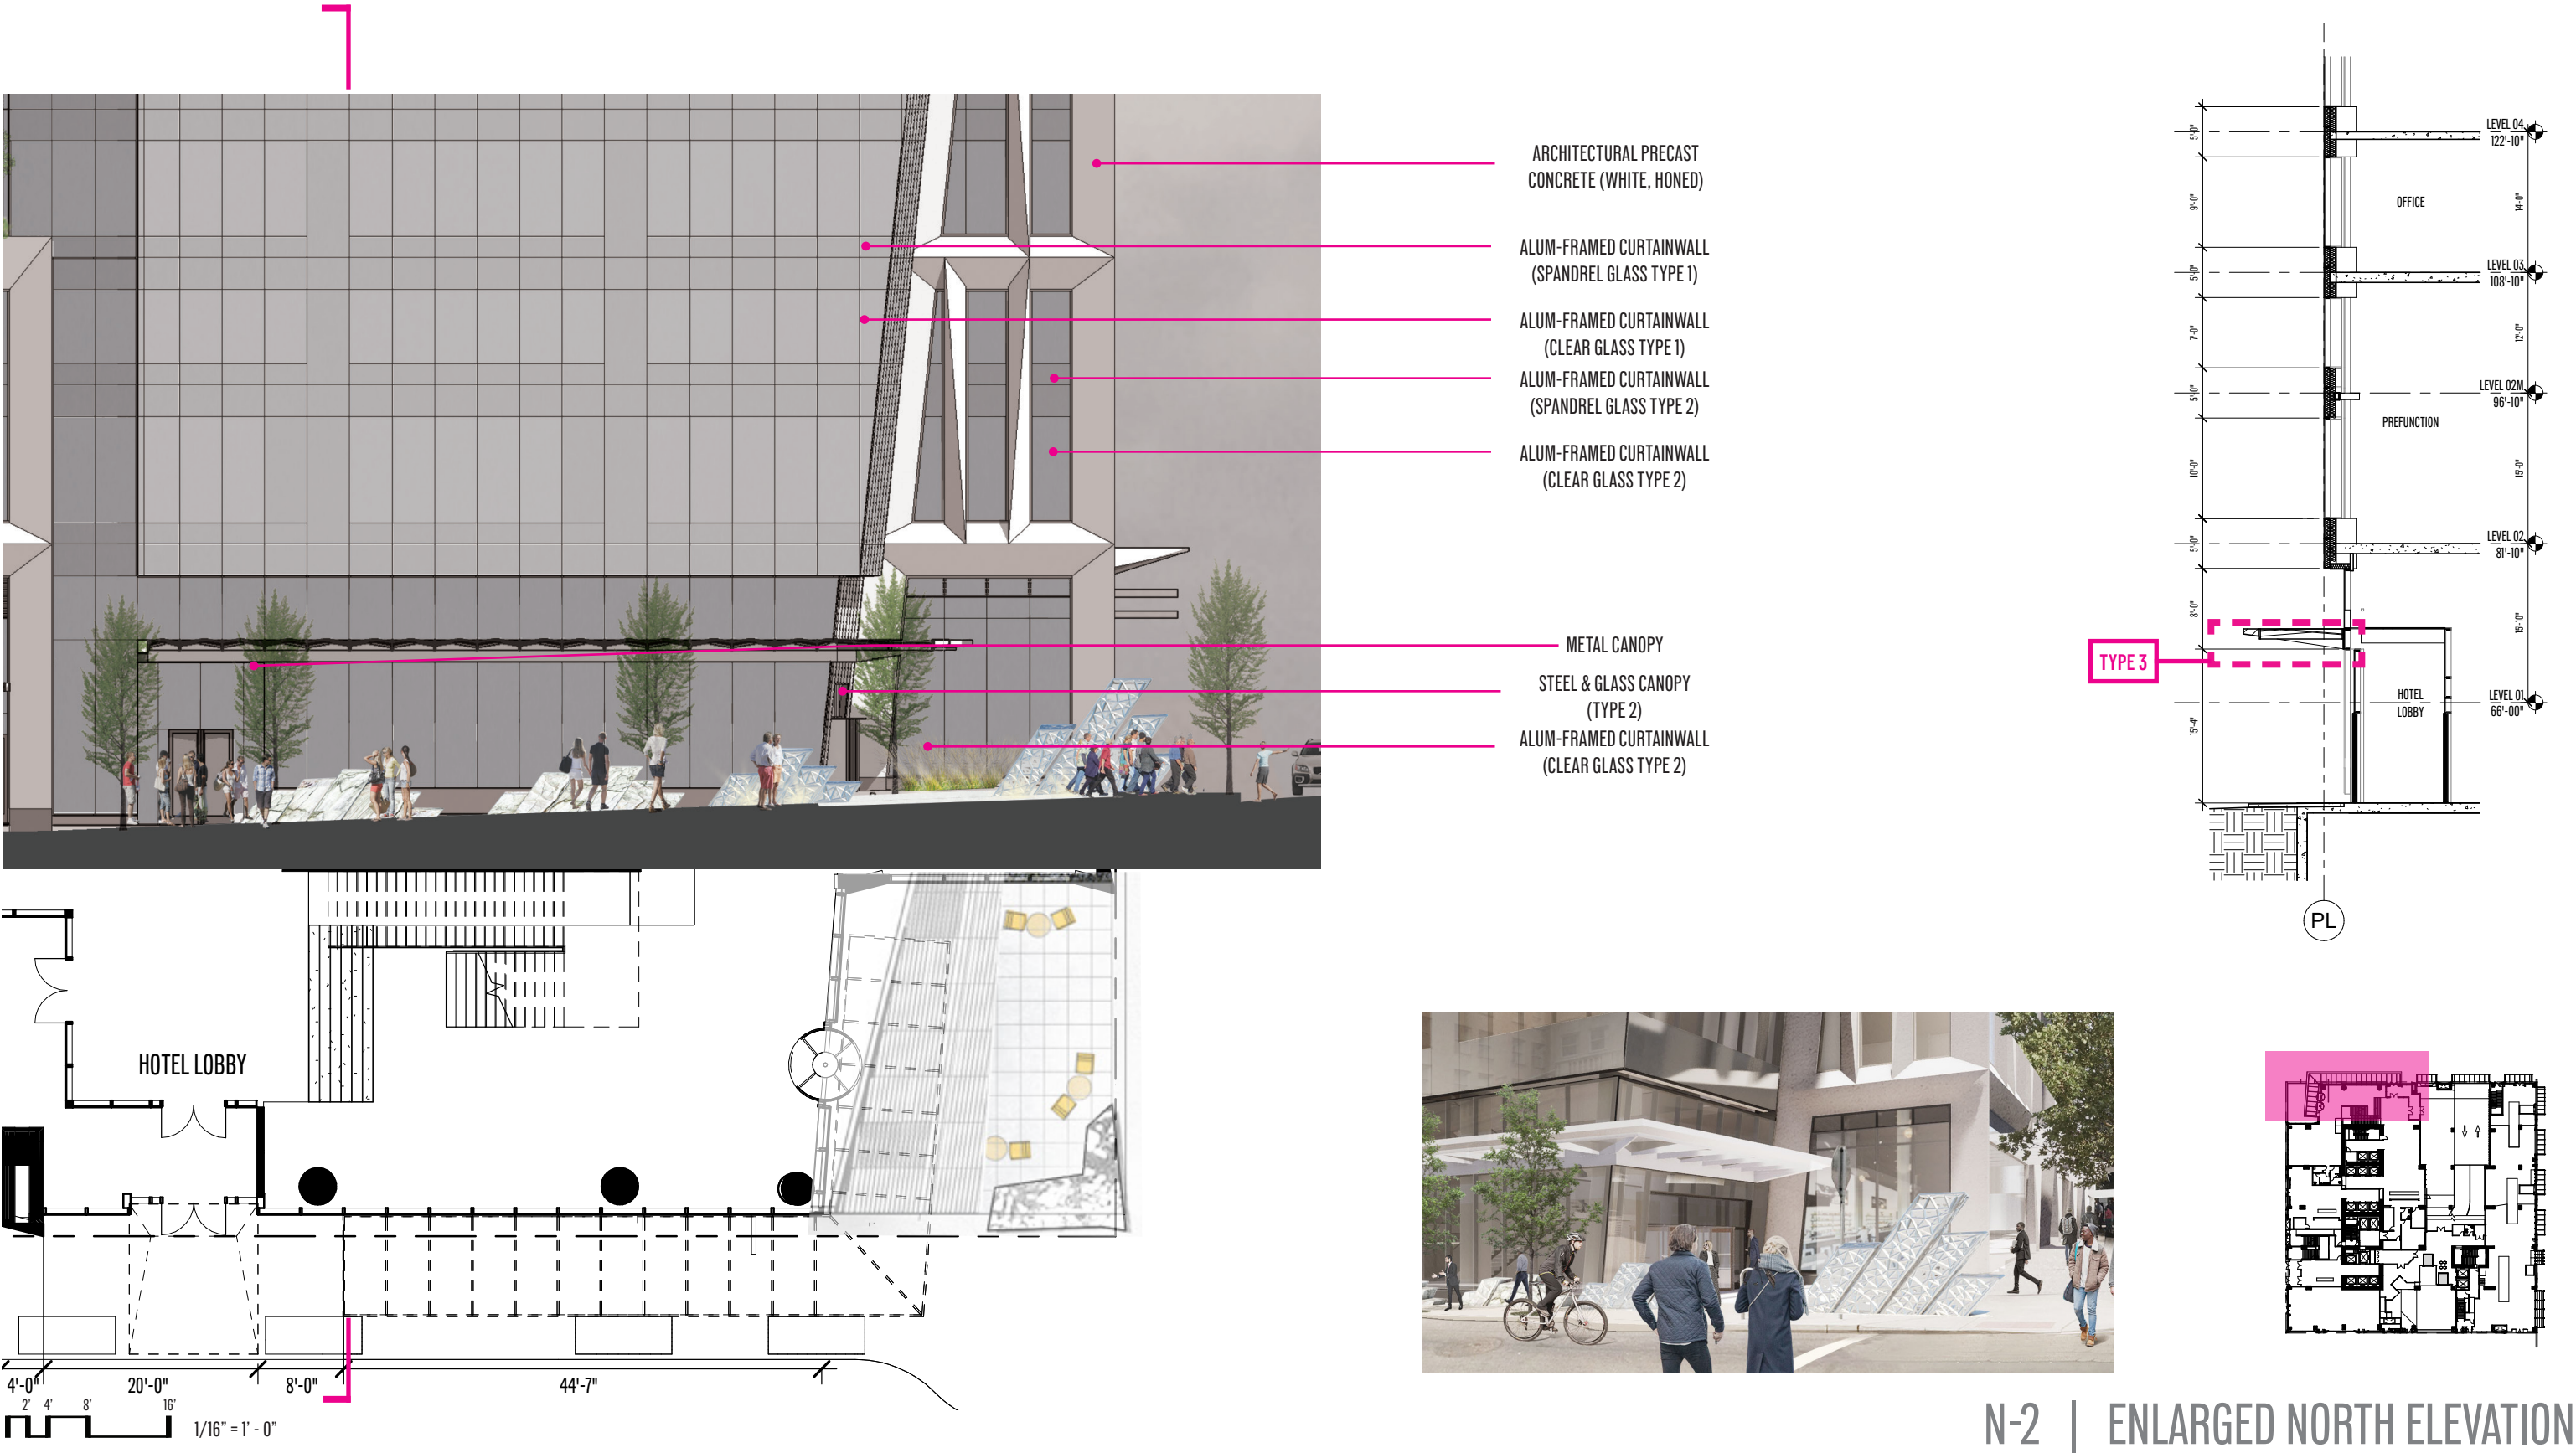


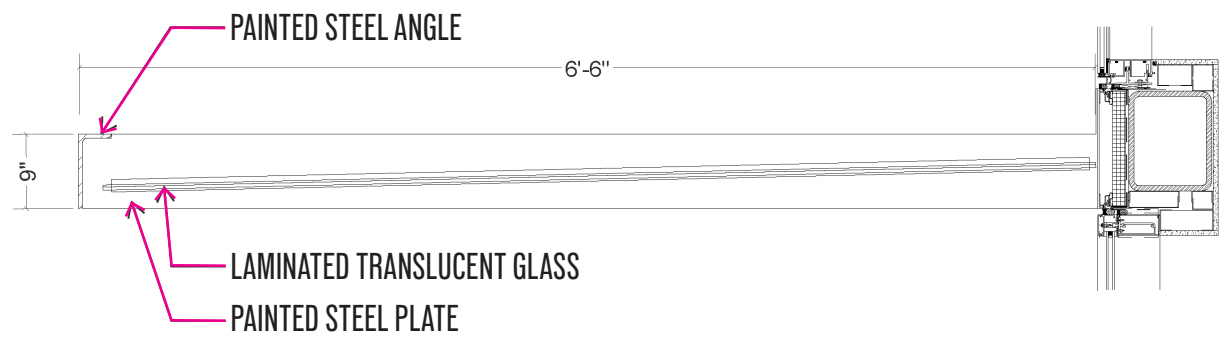


TYPE 1 - STEEL AND GLASS

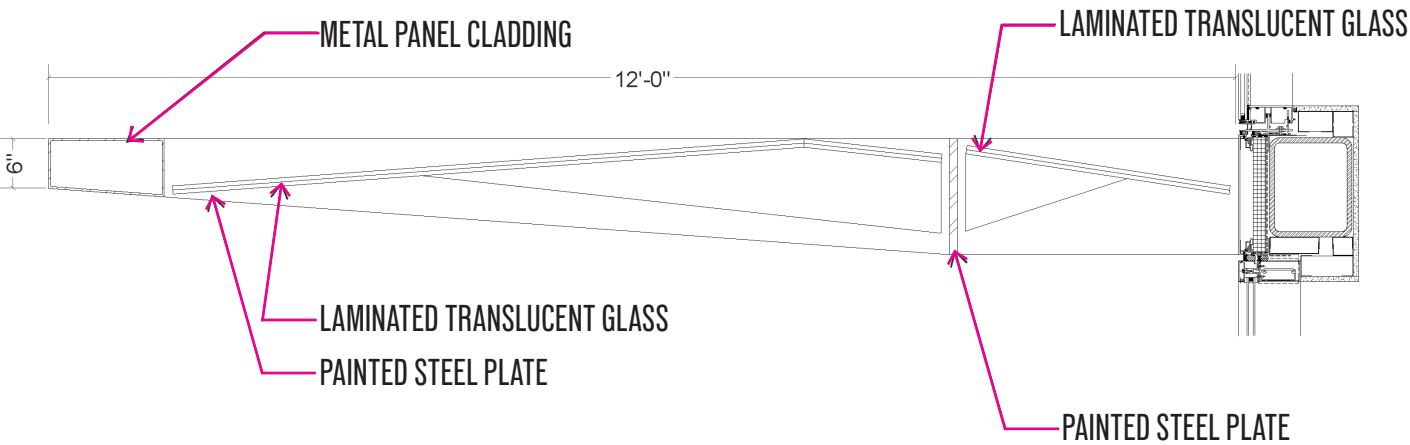

TYPE 2 - STEEL AND GLASS

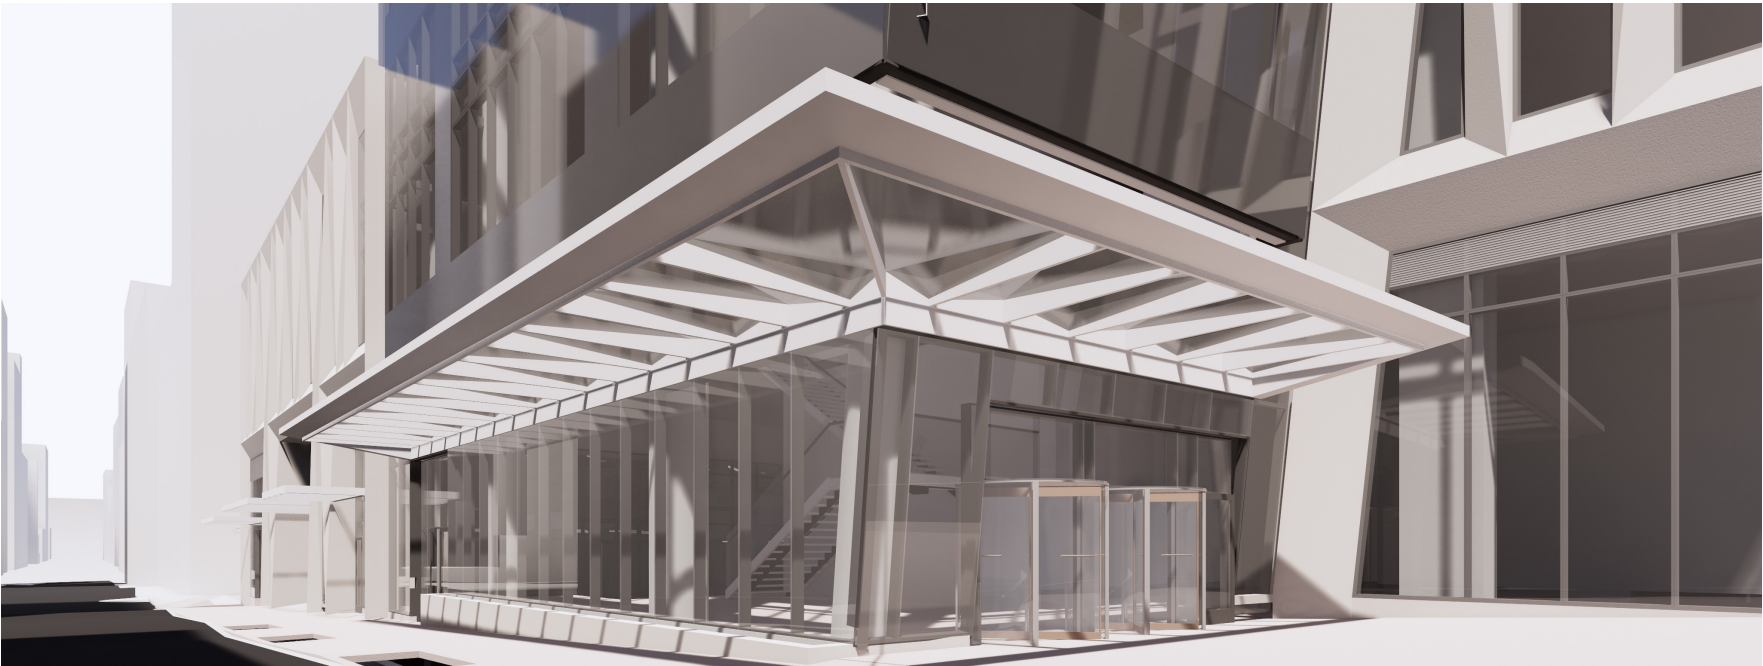

CANOPY | GARAGE ENTRY, RETAIL, TYPICAL CANOPIES

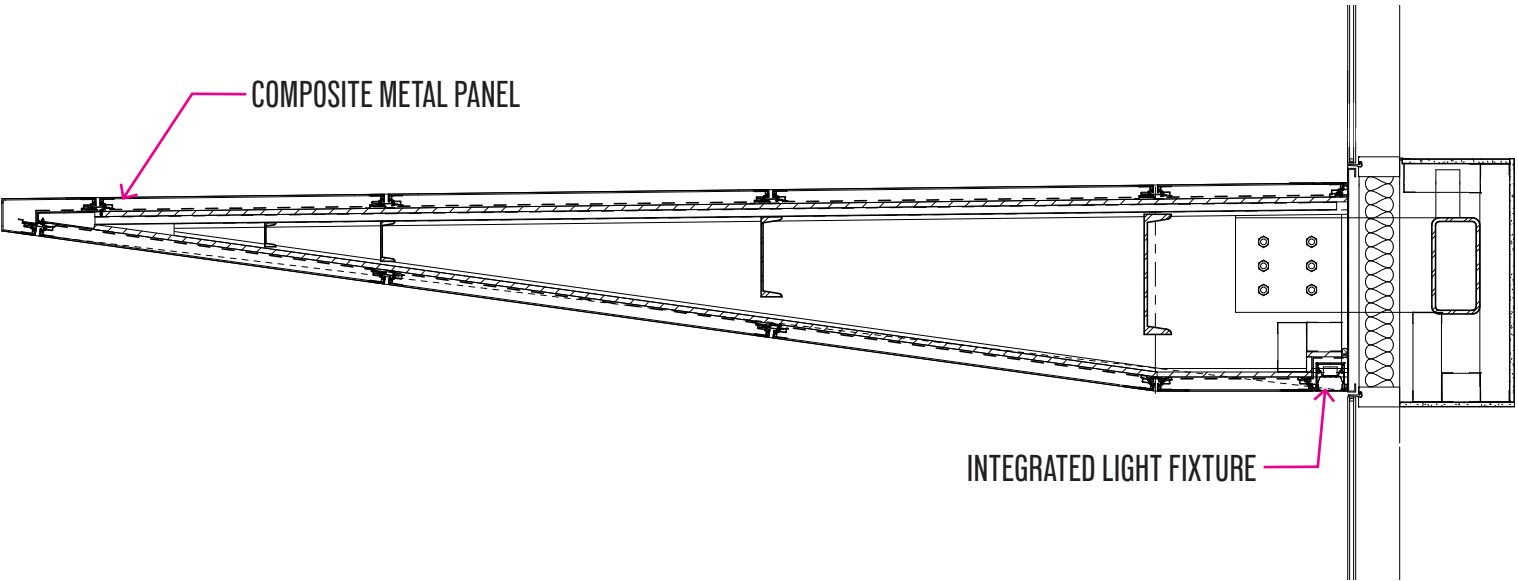

TYPE 3 - FACETED COMPOSITE METAL PANEL



Optimum performance in a 12.0 by 12.0mm (0.5in) profile with a single strip PCB using LEDs in White Spectrum™ or EQ™ performance grades.

High output V12S-13 model gives up to 1149lm per metre (350lm/ft) output while V12S-07 model provides up to 634lm per metre (193lm/ft).

Ideally suited to concealed lighting applications such as coving, uplighting, shelves, under ledges etc. IP67 version for wet locations with clear or opal cover.

Length increments of 100mm (4in) up to 2005mm (6ft 7in) with Click-Connect PowerTHRU connectors allowing longer light runs. Fixed mount or rotation mount allowing up to 90° rotation for light throw adjustment.

LIGHT FIXTURE - LUMINO VECTOR V12S

Key Features

≤ 1149lm/m 350lm/ft

≤ 13w/m 4w/ft

≤ 88lm/w

≤ 88 CRI

2600 - 5000K CCT

CLICK-CONNECT

PowerTHRU




24VDC CV

IP50


IP67

UL CERTIFIED


CE

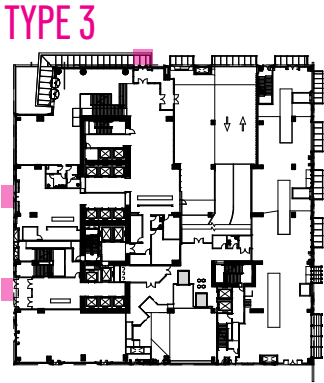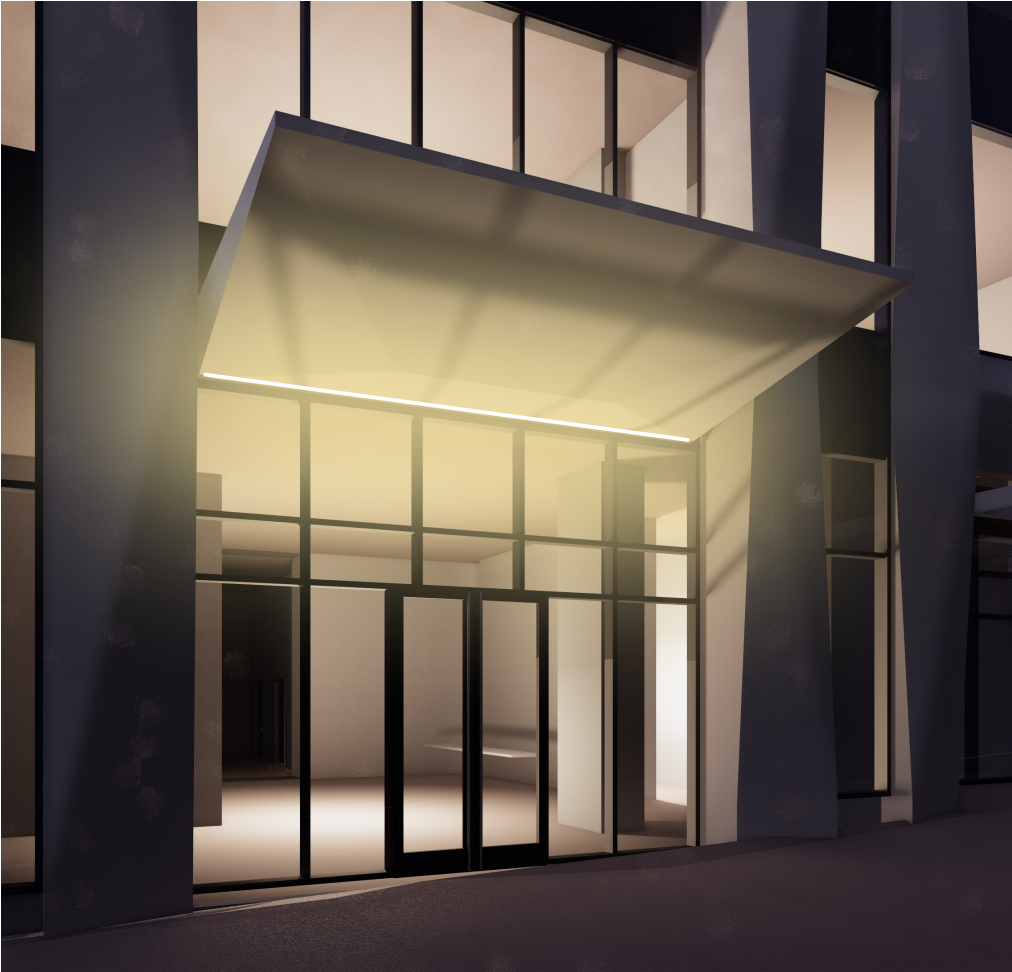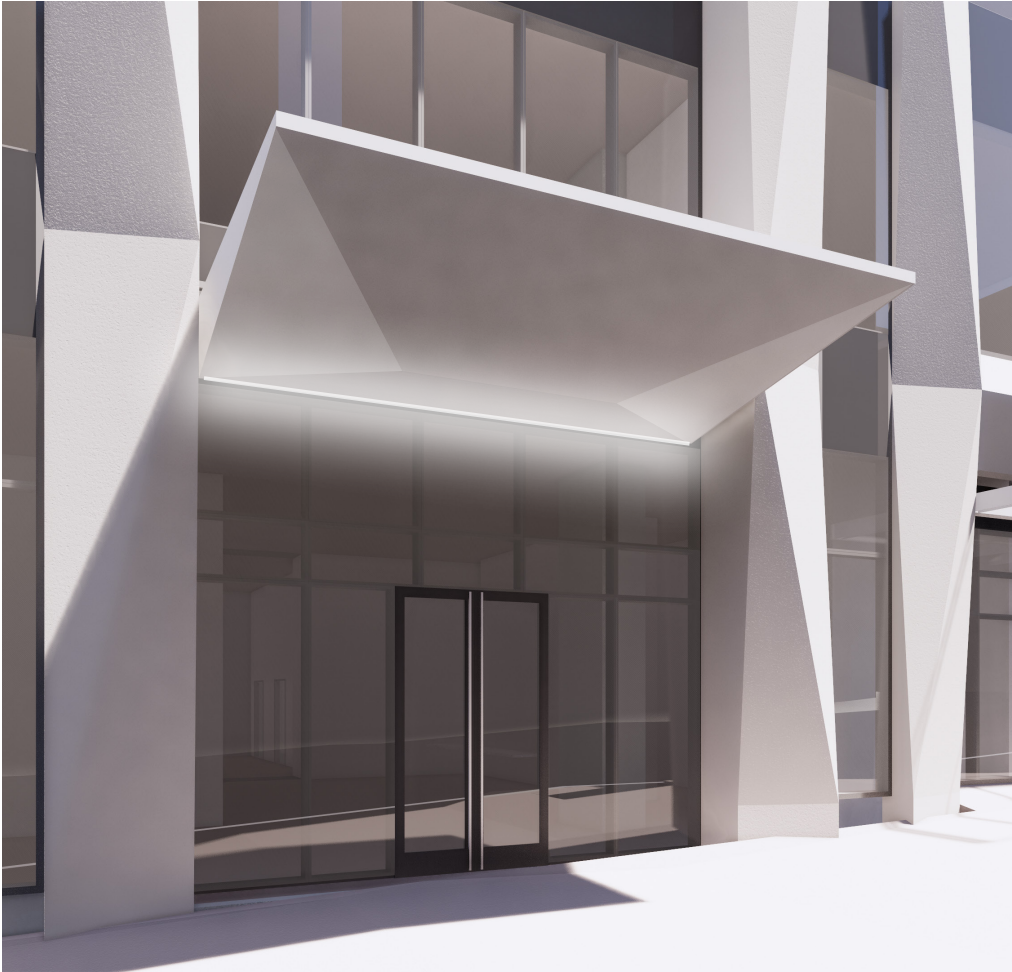

CANOPY | LOBBY ENTRIES

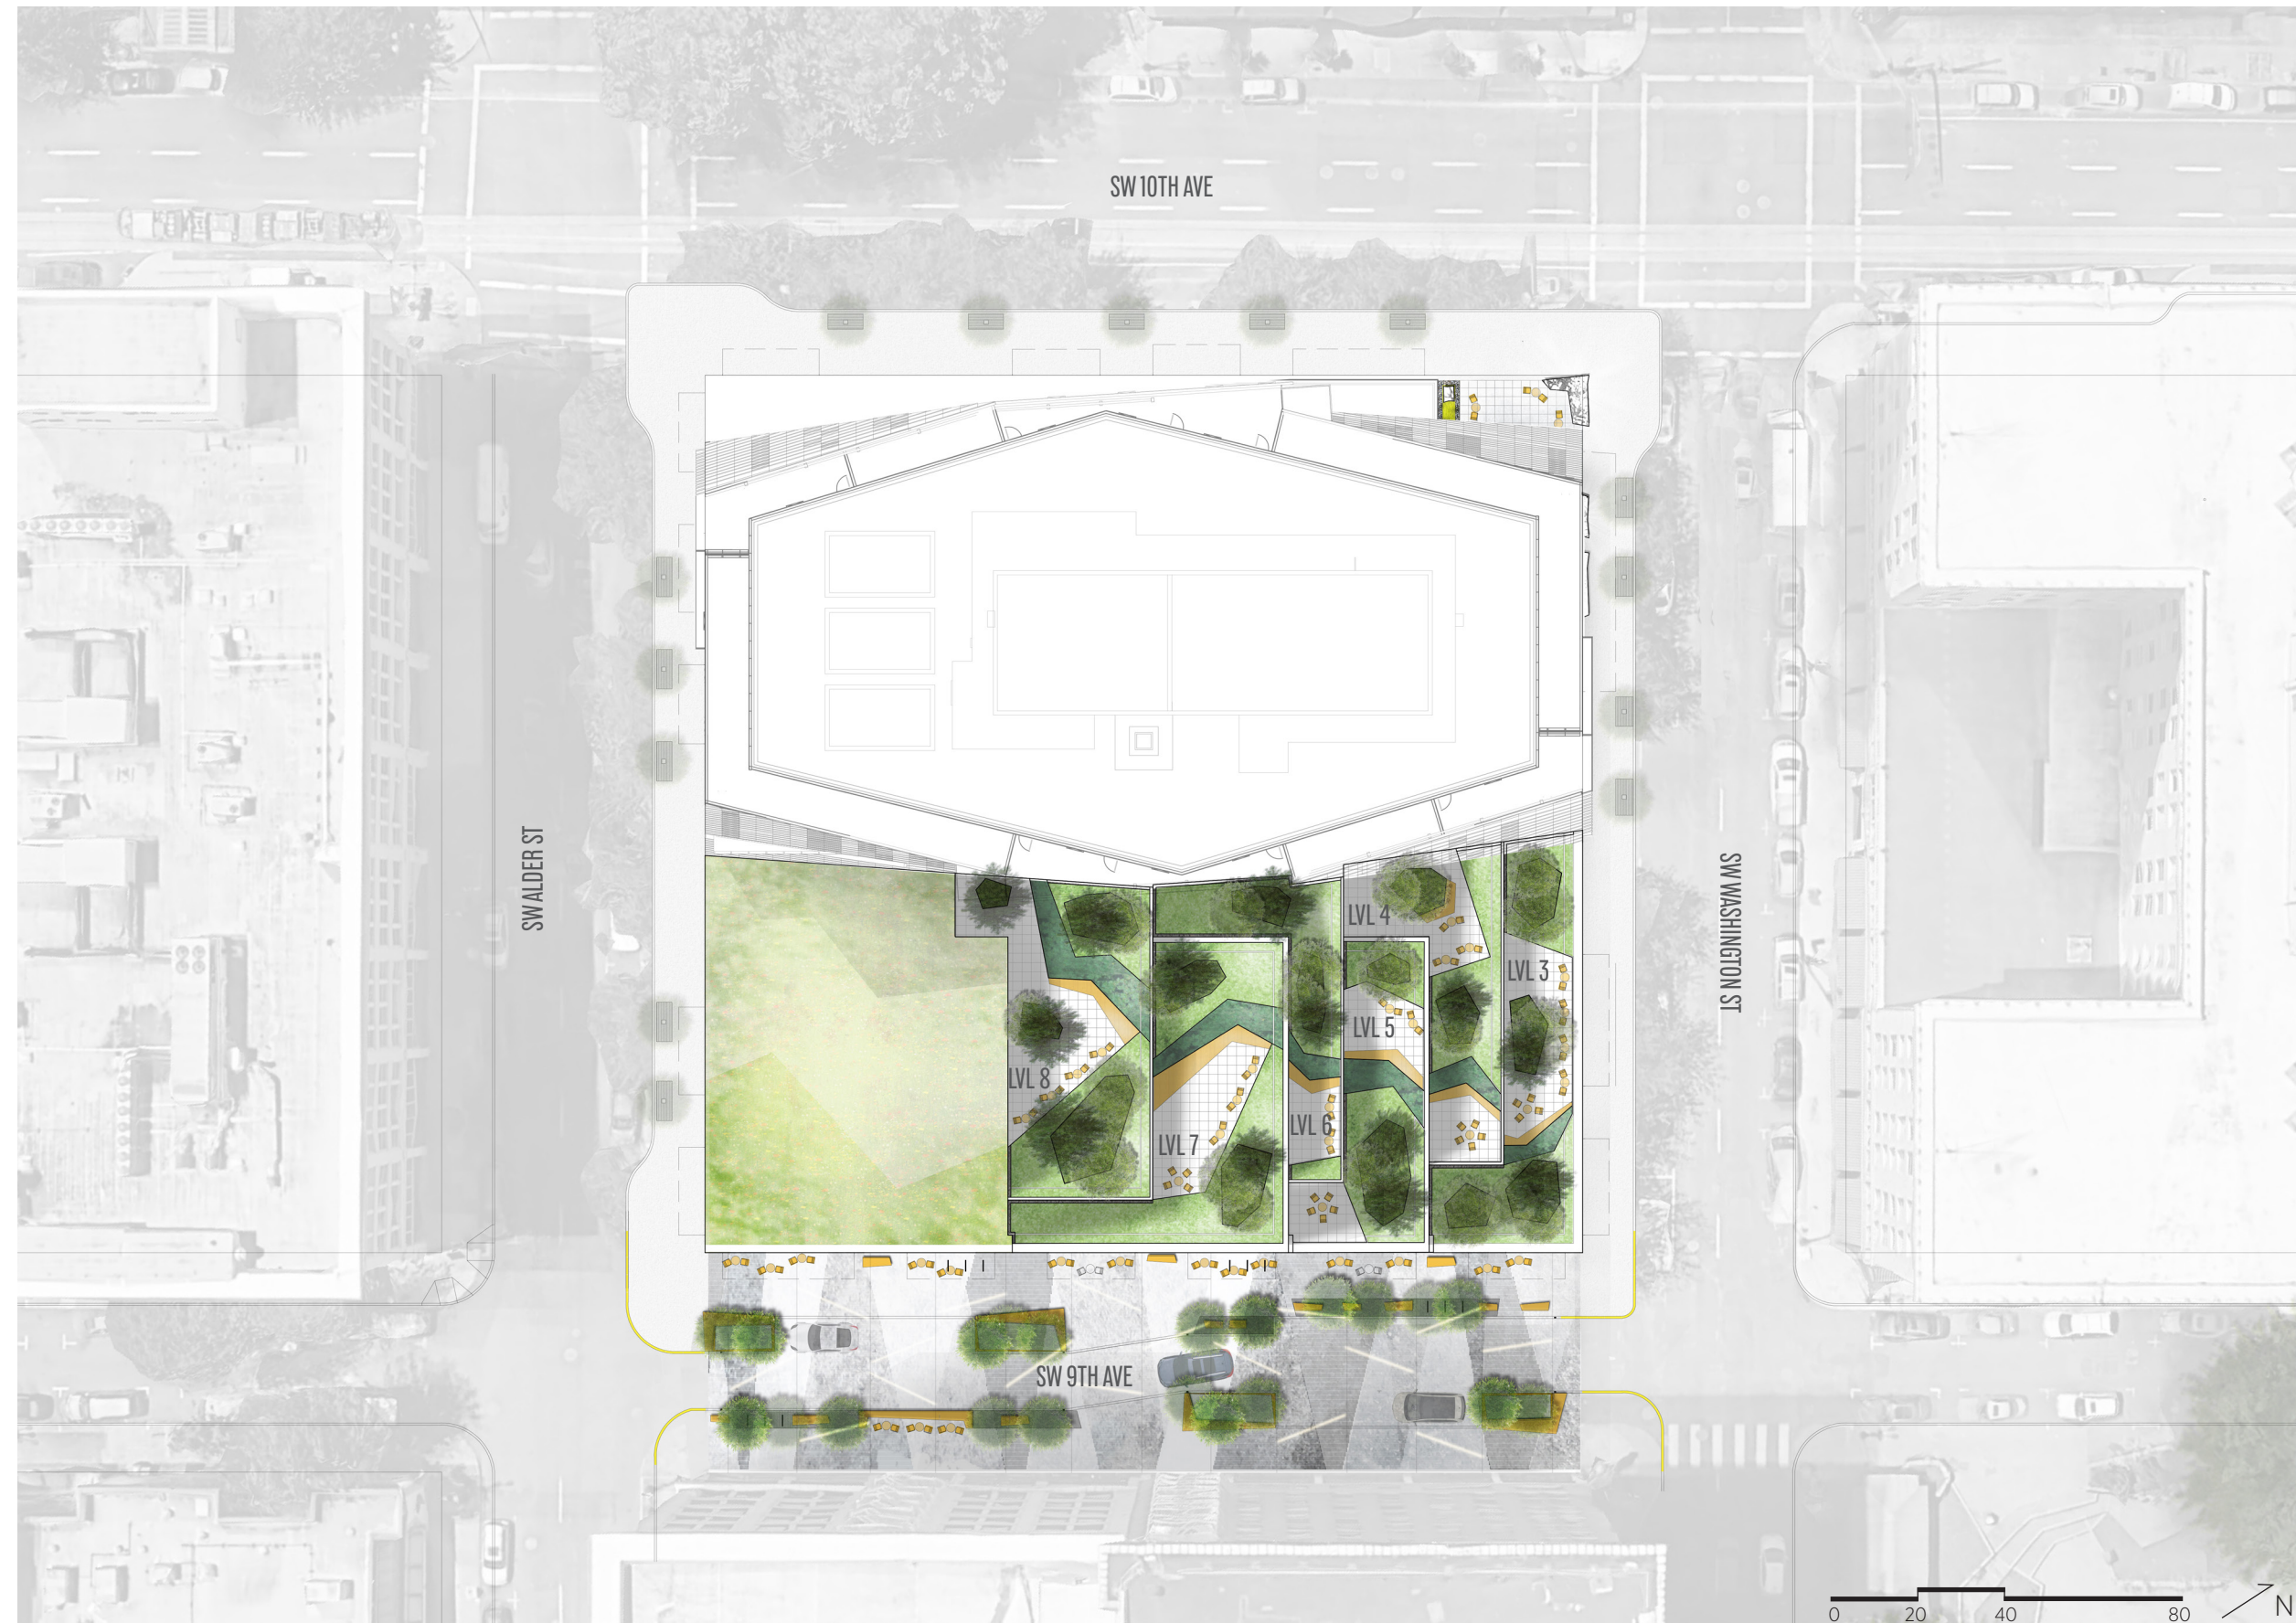

LANDSCAPE SITE PLAN

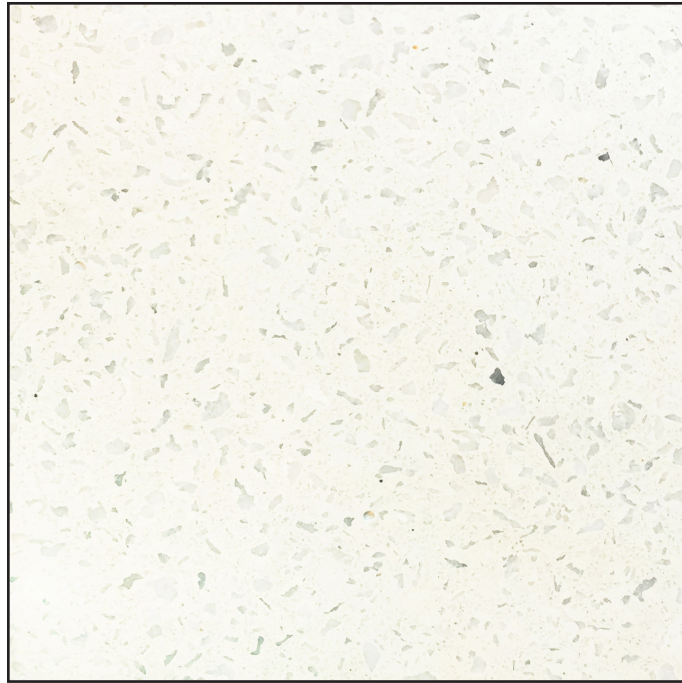

SUPPLIER: NORTHWEST PRECAST
PRODUCT: PRECAST CONCRETE
COLOR: WHITE, HONED FINISH




SUPPLIER: ALUCOBOND METAL PANEL
PRODUCT: COMPOSITE METAL PANEL W/ CONCEALED FASTENERS
COLOR: DARK GREY PPG



SUPPLIER: VIRACON/SOLARBAN
PRODUCT: VIRACON VRE 1-46/SOLARBAN 100
COLOR: REFLECTIVE GLASS



SUPPLIER: VIRACON/SOLARBAN
PRODUCT: VIRACON VRE 1-46/SOLARBAN 100
COLOR: REFLECTIVE GLASS - SPANDREL/DARK GREY #4

 

SUPPLIER: ALUCOBOND METAL PANEL
PRODUCT: COMPOSITE METAL PANEL W/ CONCEALED FASTENERS
COLOR: PPG BONEWHITE




SUPPLIER: VIRACON/SOLARBAN
PRODUCT: VIRACON VEI-2M/SOLARBAN 90
COLOR: CLEAR GLASS, INSULATED





SUPPLIER: VIRACON/SOLARBAN
PRODUCT: VIRACON VEI-2M/SOLARBAN 90
COLOR: CLEAR GLASS - SPANDREL/DARK GREY #4



PERSPECTIVE | NW CORNER - WASHINGTON & 10TH

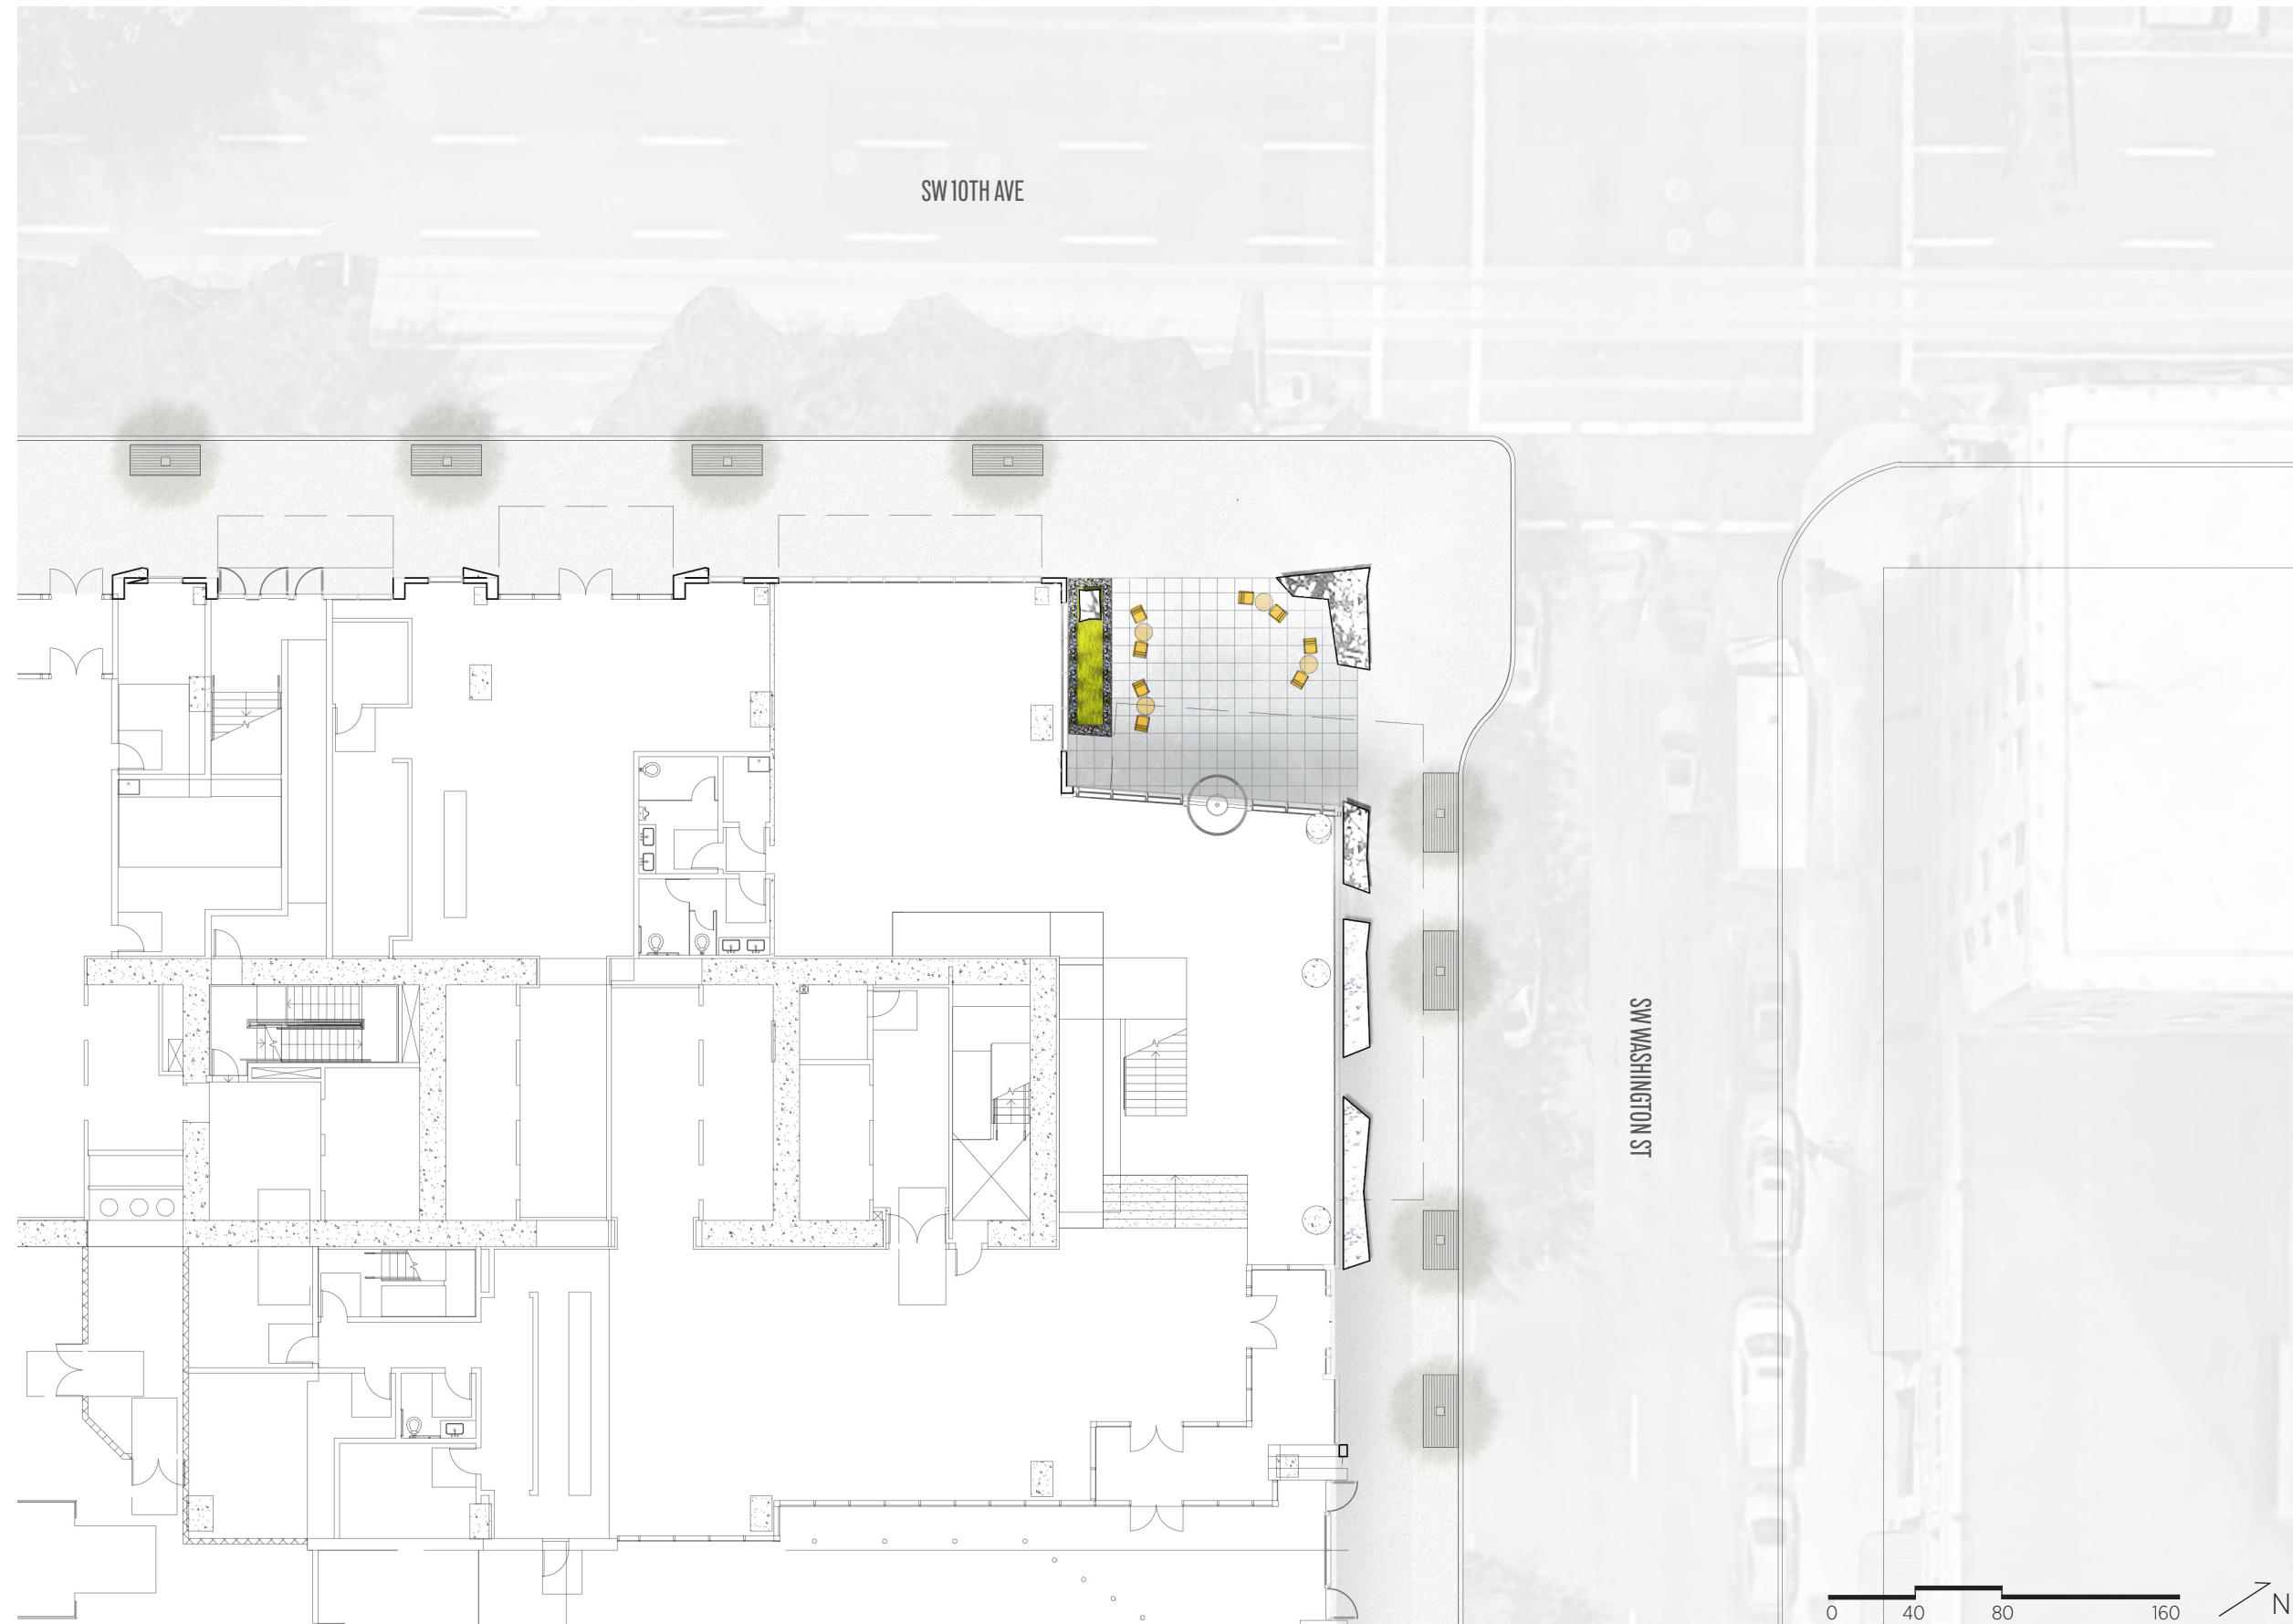

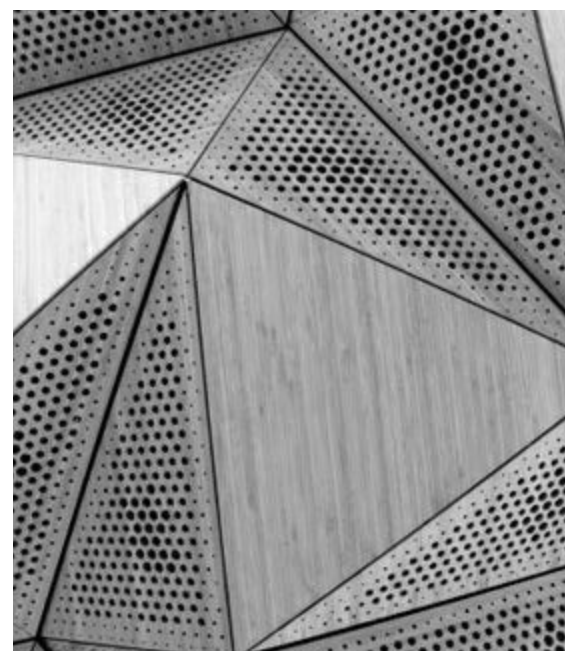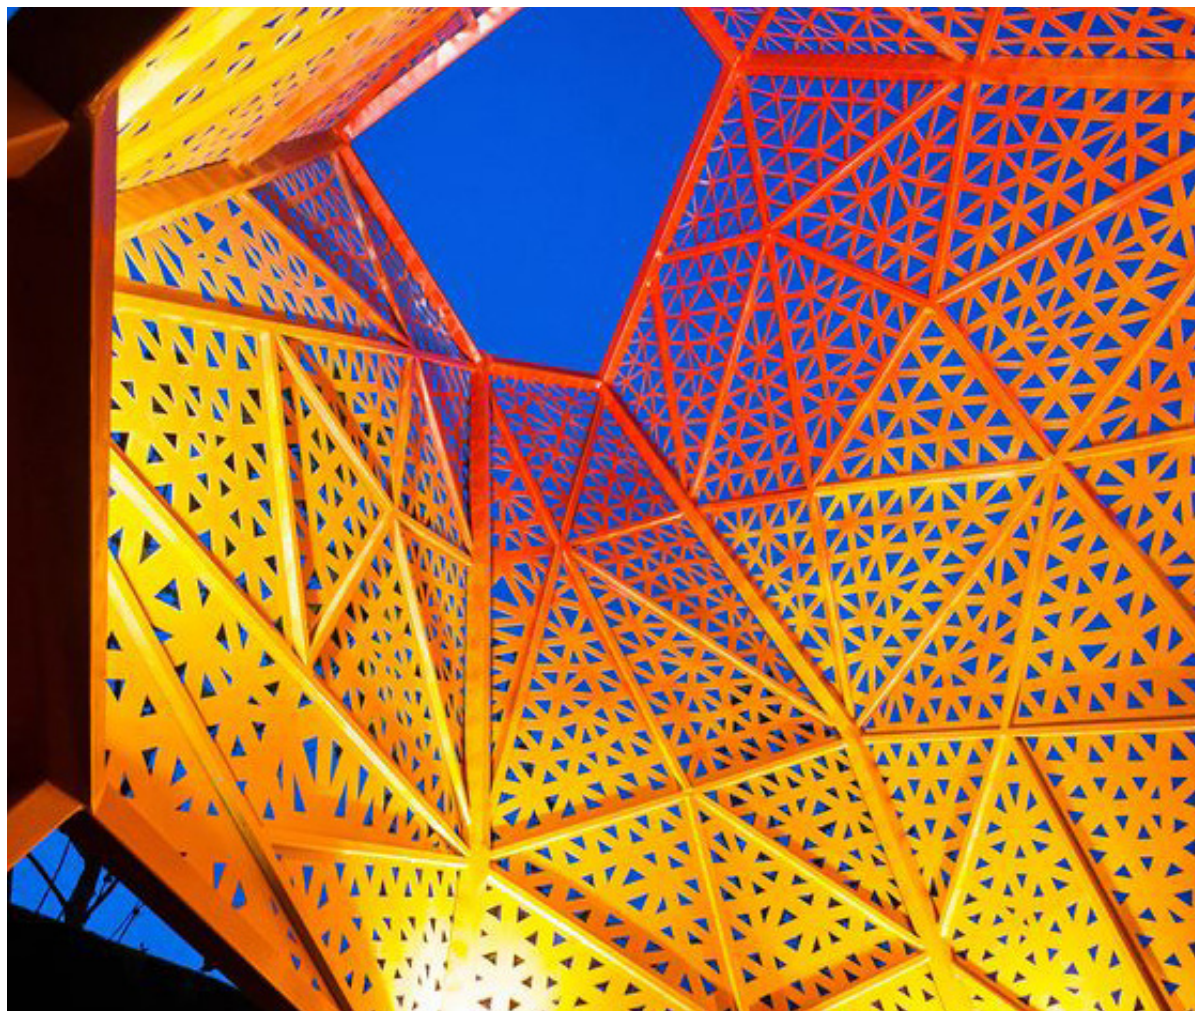




GEOLOGIC



SCULPTED

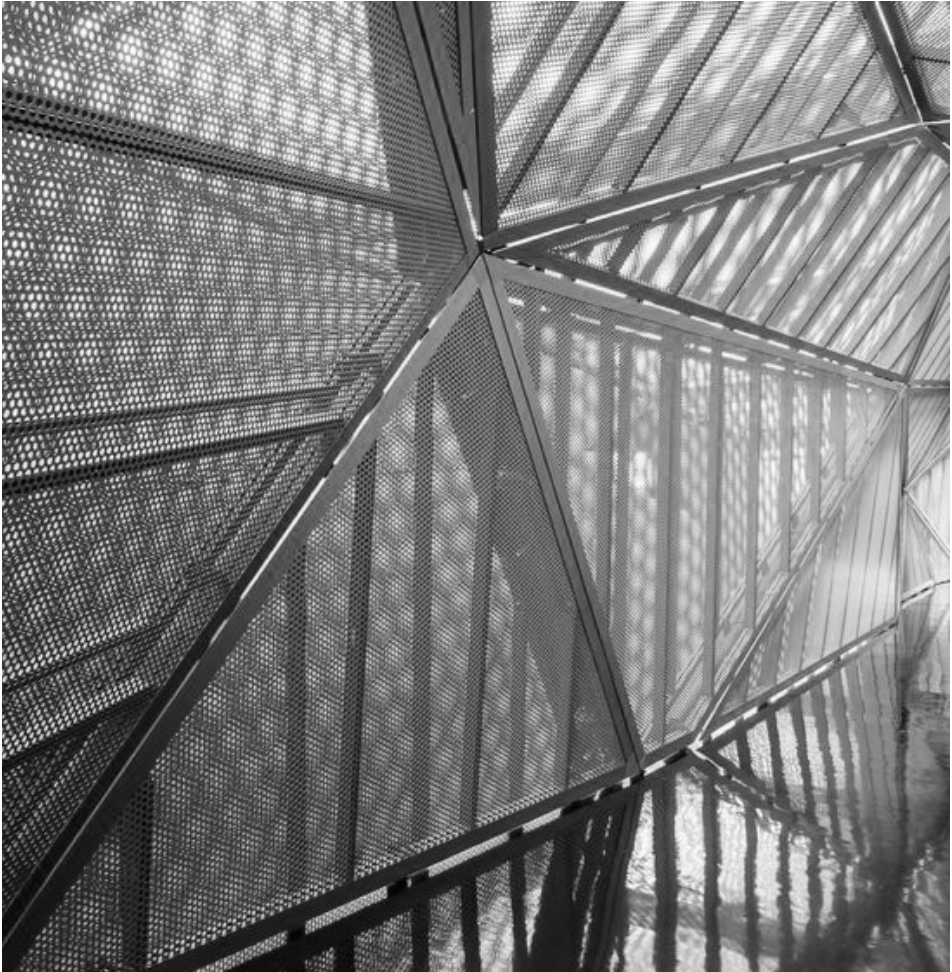

PERMEABLE