




550 MLK

NOVEMBER 1, 2021
DESIGN DIAGRAMS FOR DISCUSSION

LU - 21-061842 DZM HR

OG

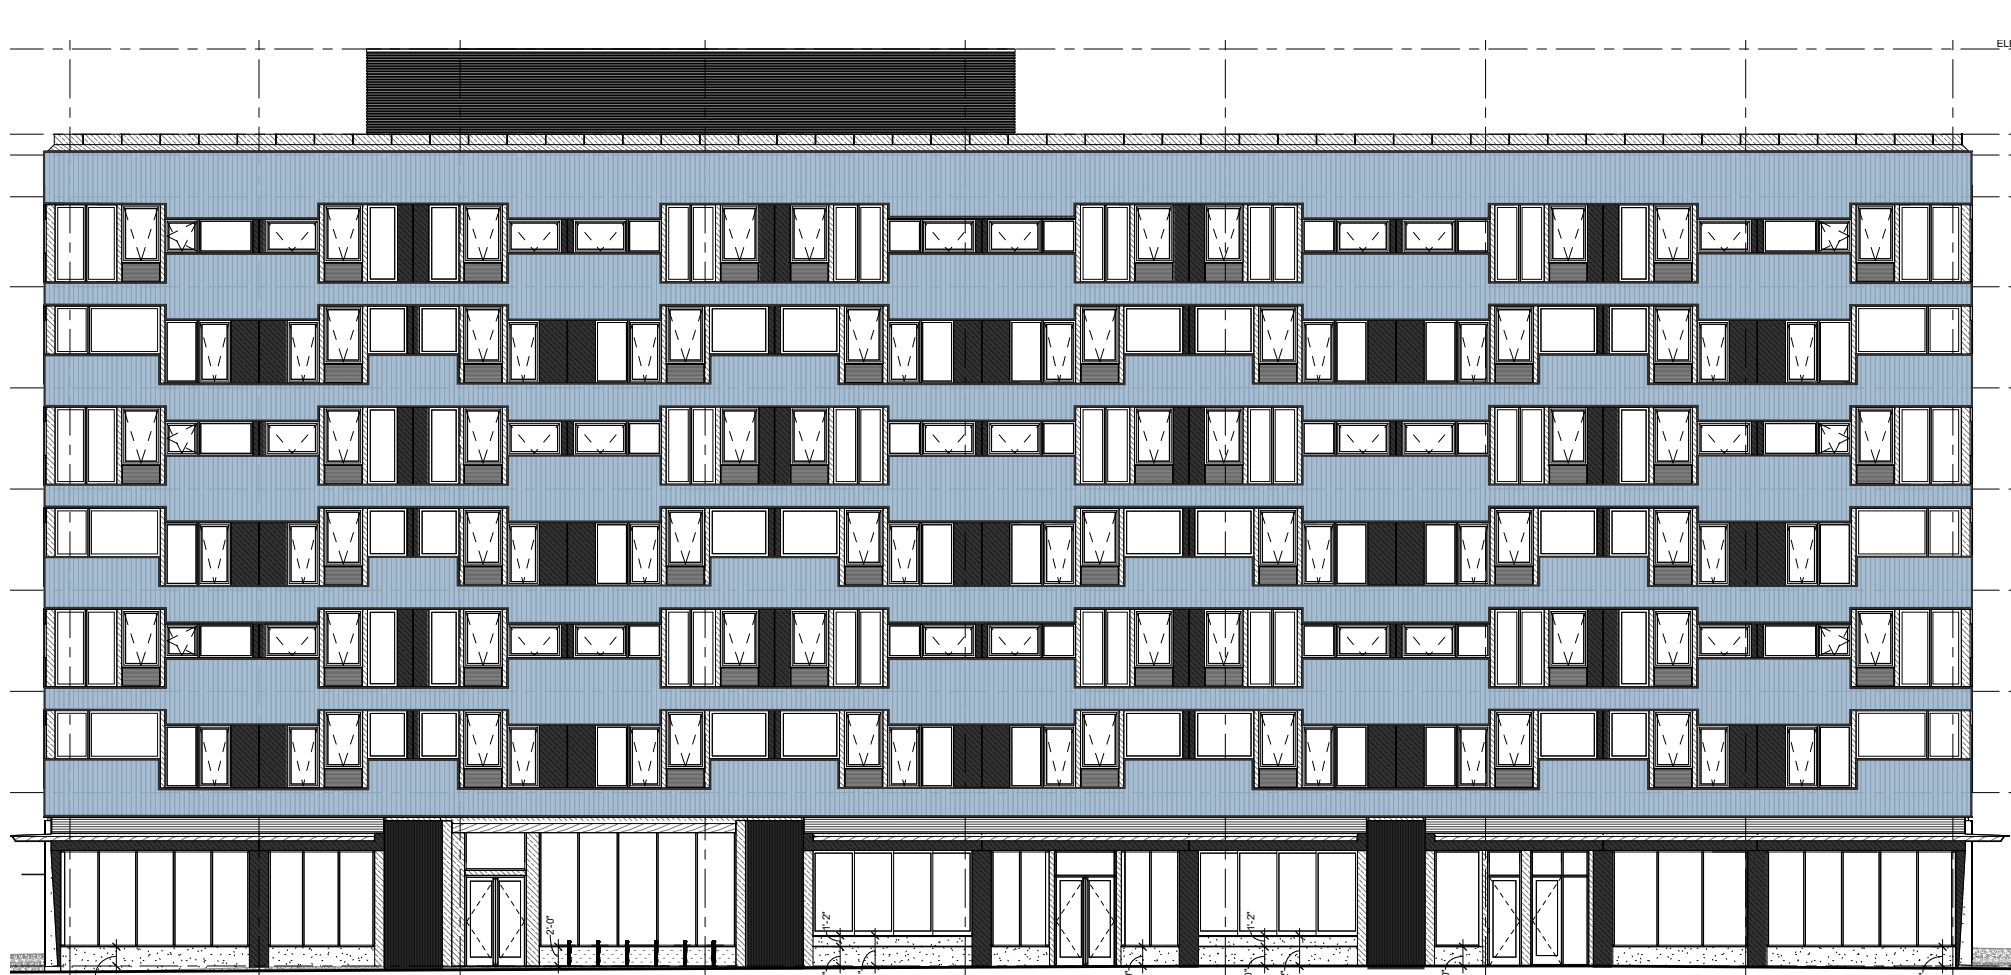

A



B




C




ORIGINAL / CURRENT DESIGN

This is the original design presented at our last hearing on 10/21 - used here as a base for comparing all other options

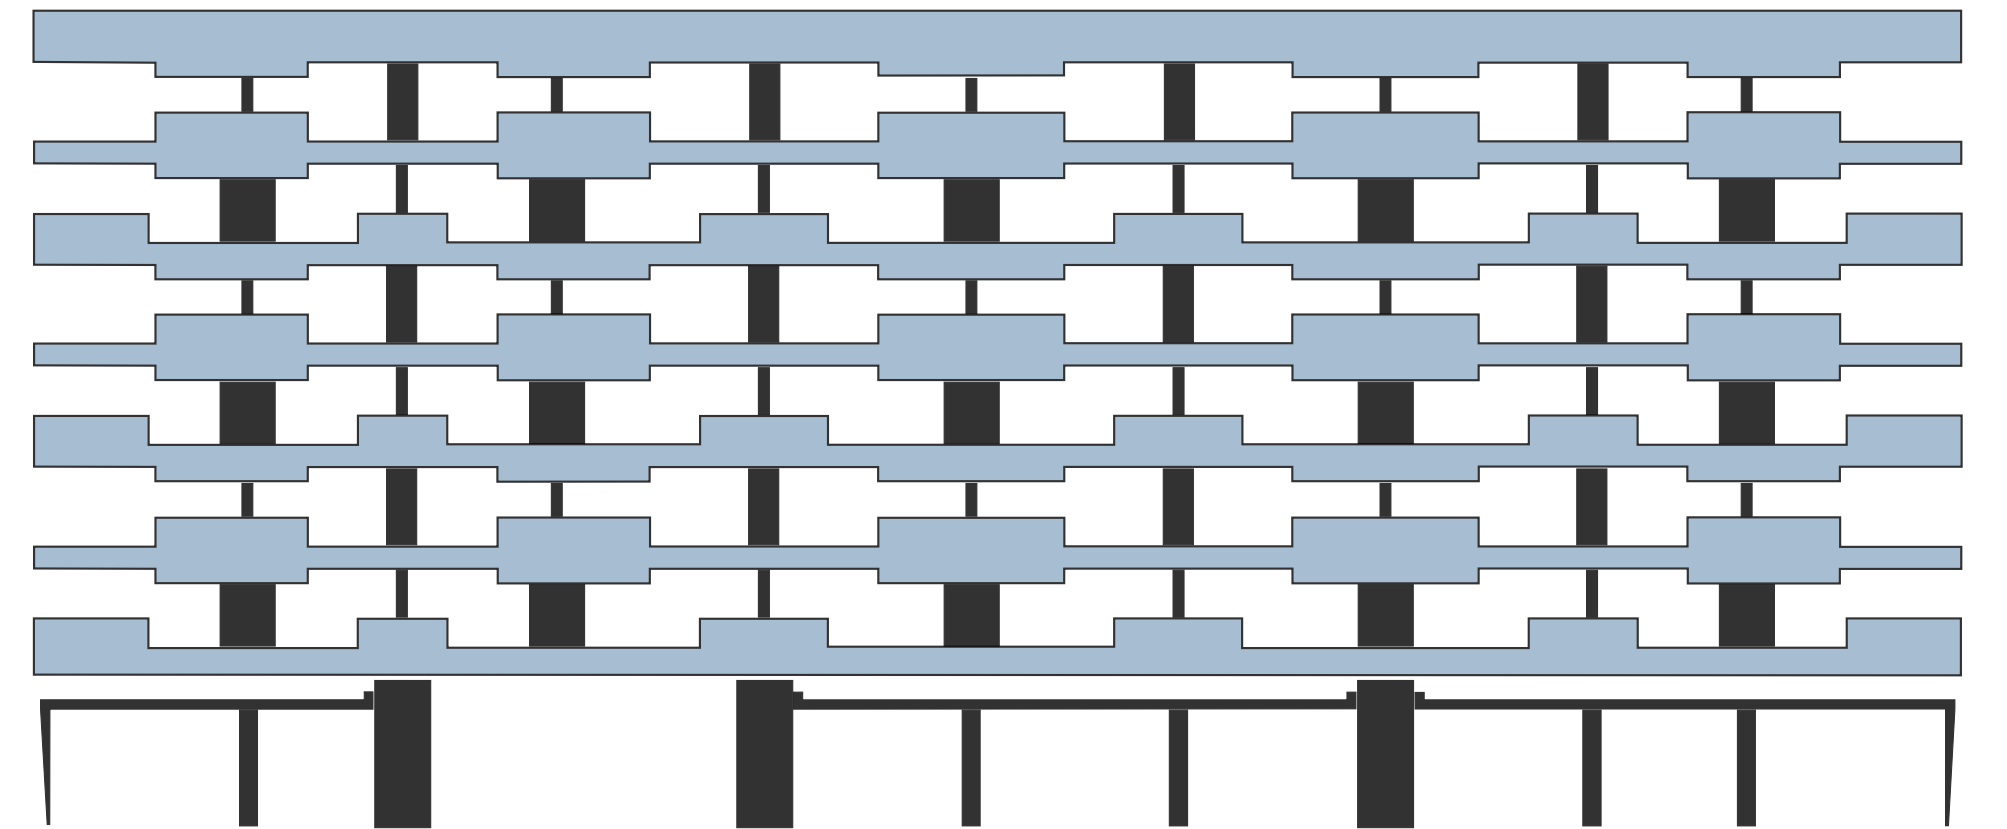


OPTION A | MILD

Regularizing the verticals.
> Corners at MLK facade - windows stack on all three sides at the corners
> All gray honey-comb metal panel is now the same width to regularize the vertical alignments.
> Windows are more regularized and stack at most locations

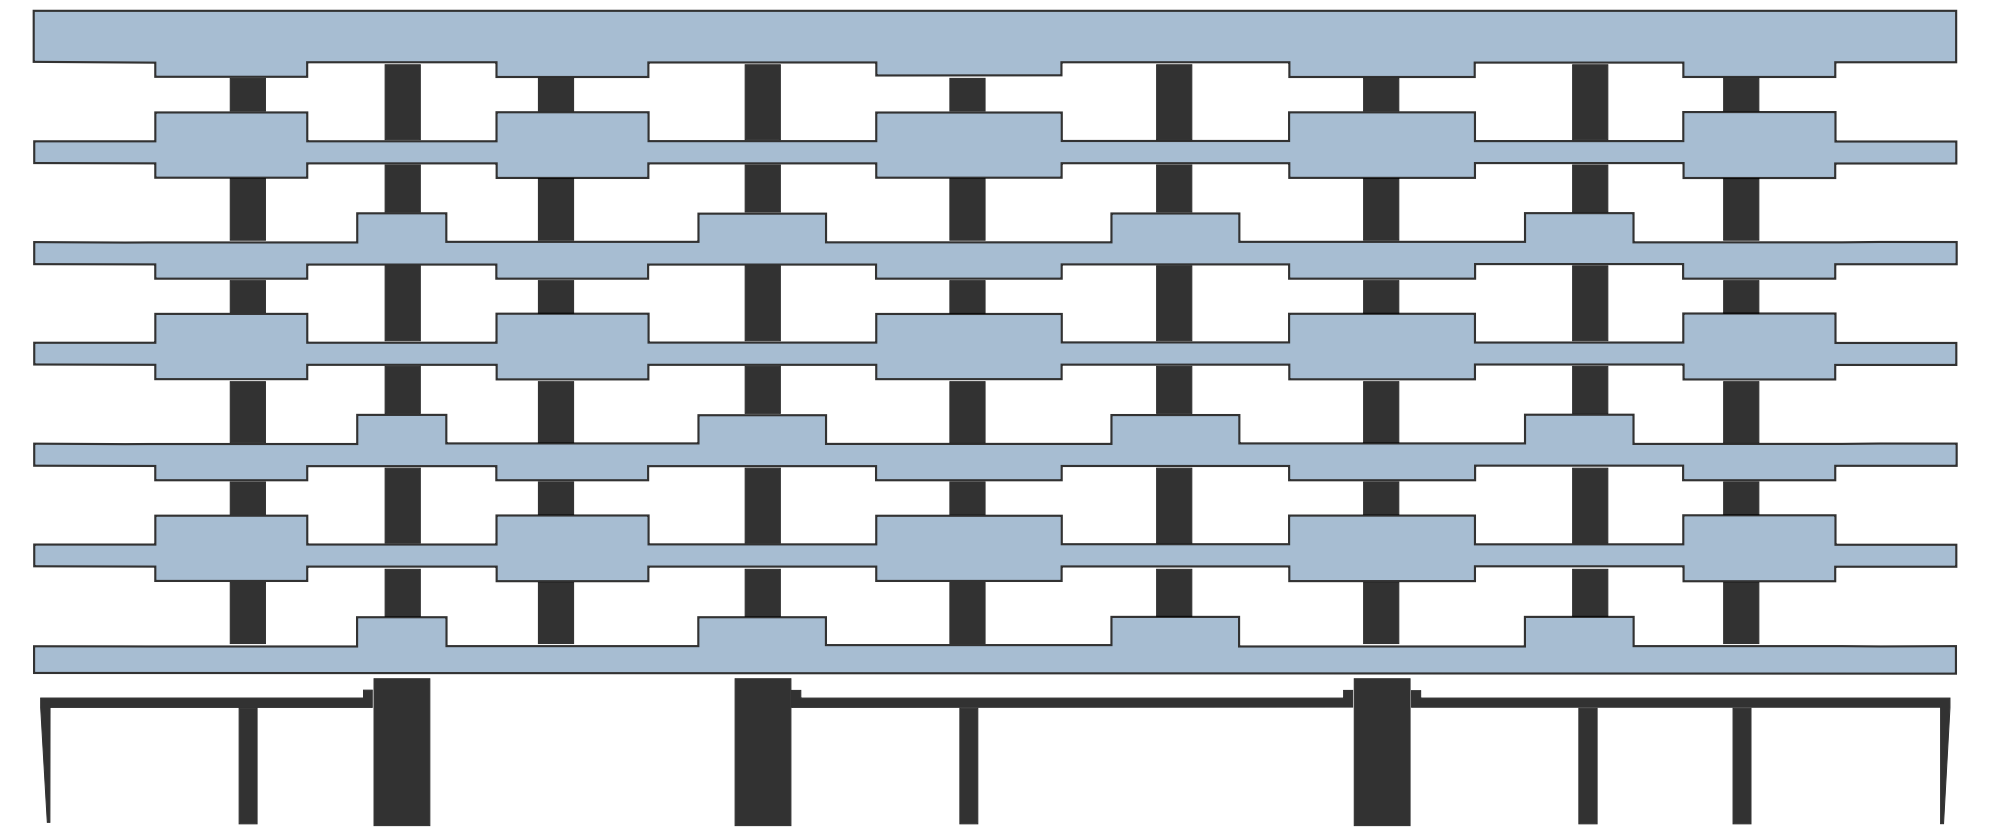


OPTION B | MEDIUM

Regularizing and reducing the verticals.
> Regularized widths at all "columns".
> Replace dark metal panel "columns" at every other bay with chevron panel to reduce and simplify facade elements.
same width to regularize the vertical alignments.
> Windows are more regularized and stack at most locations

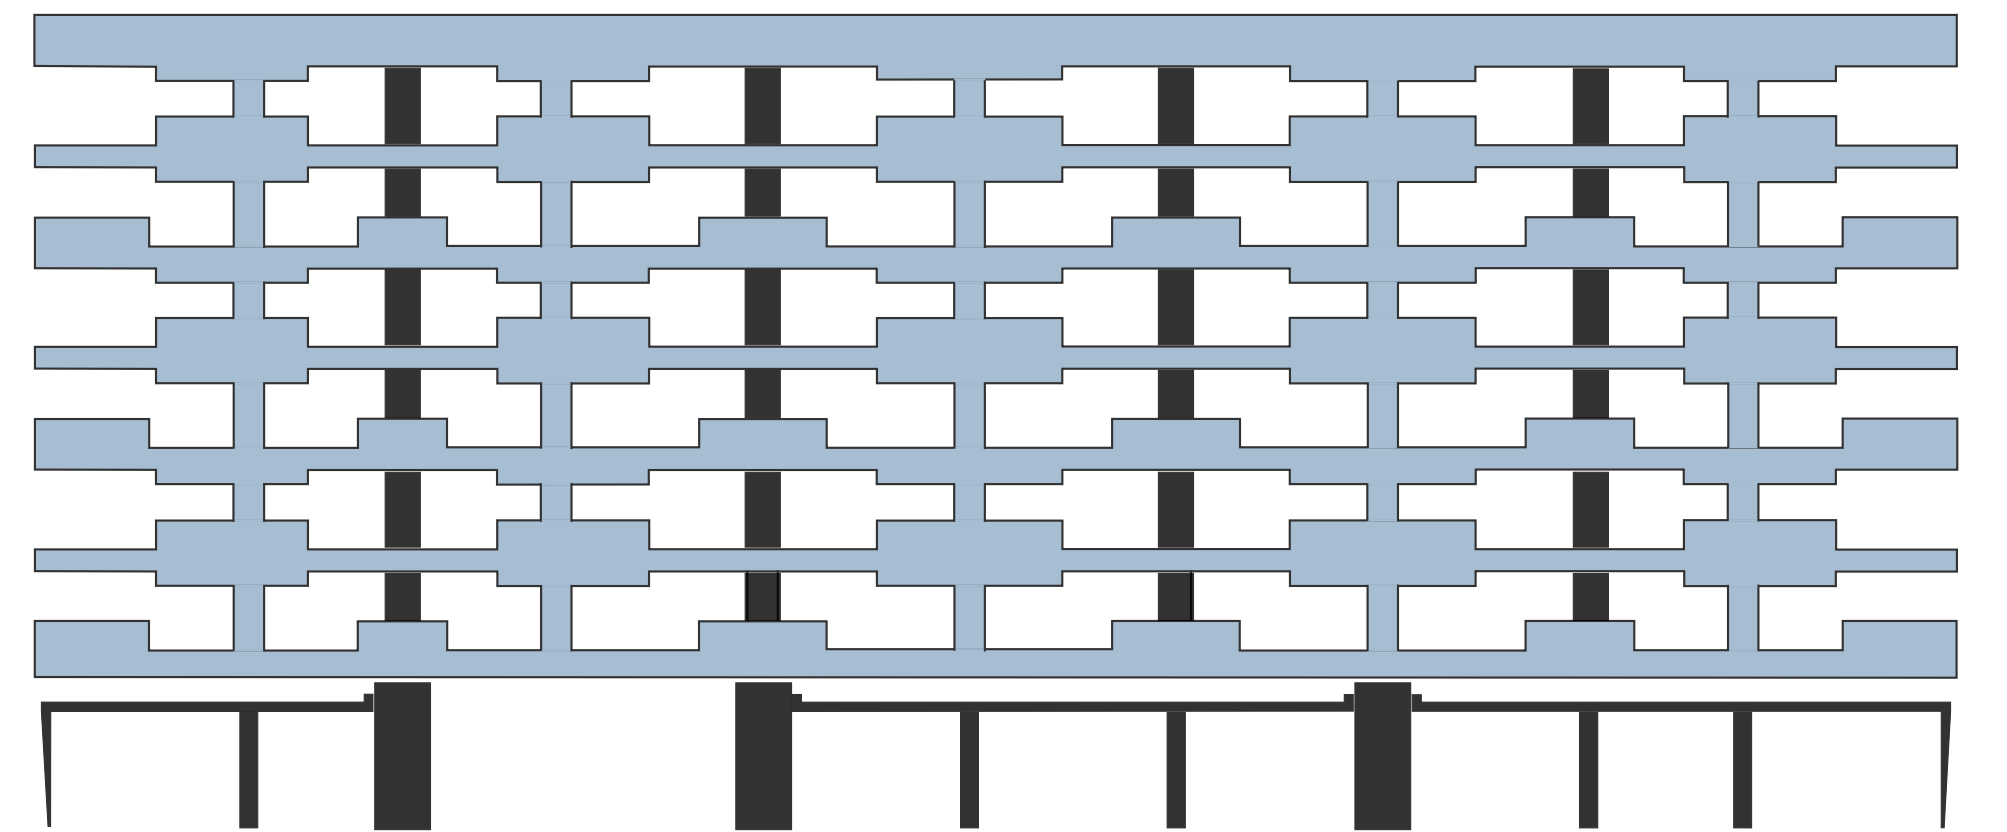

OPTION C | SPICY

Regularizing the verticals, simplifying facade.
> All gray honeycomb panels at structural bays are replaced with chevron panels to simplify facade and give it a more "punched-opening" look.
> The only gray panel remaining on the upper floors are at locations that emulate mullions.
> Windows are more regularized and stack at most locations

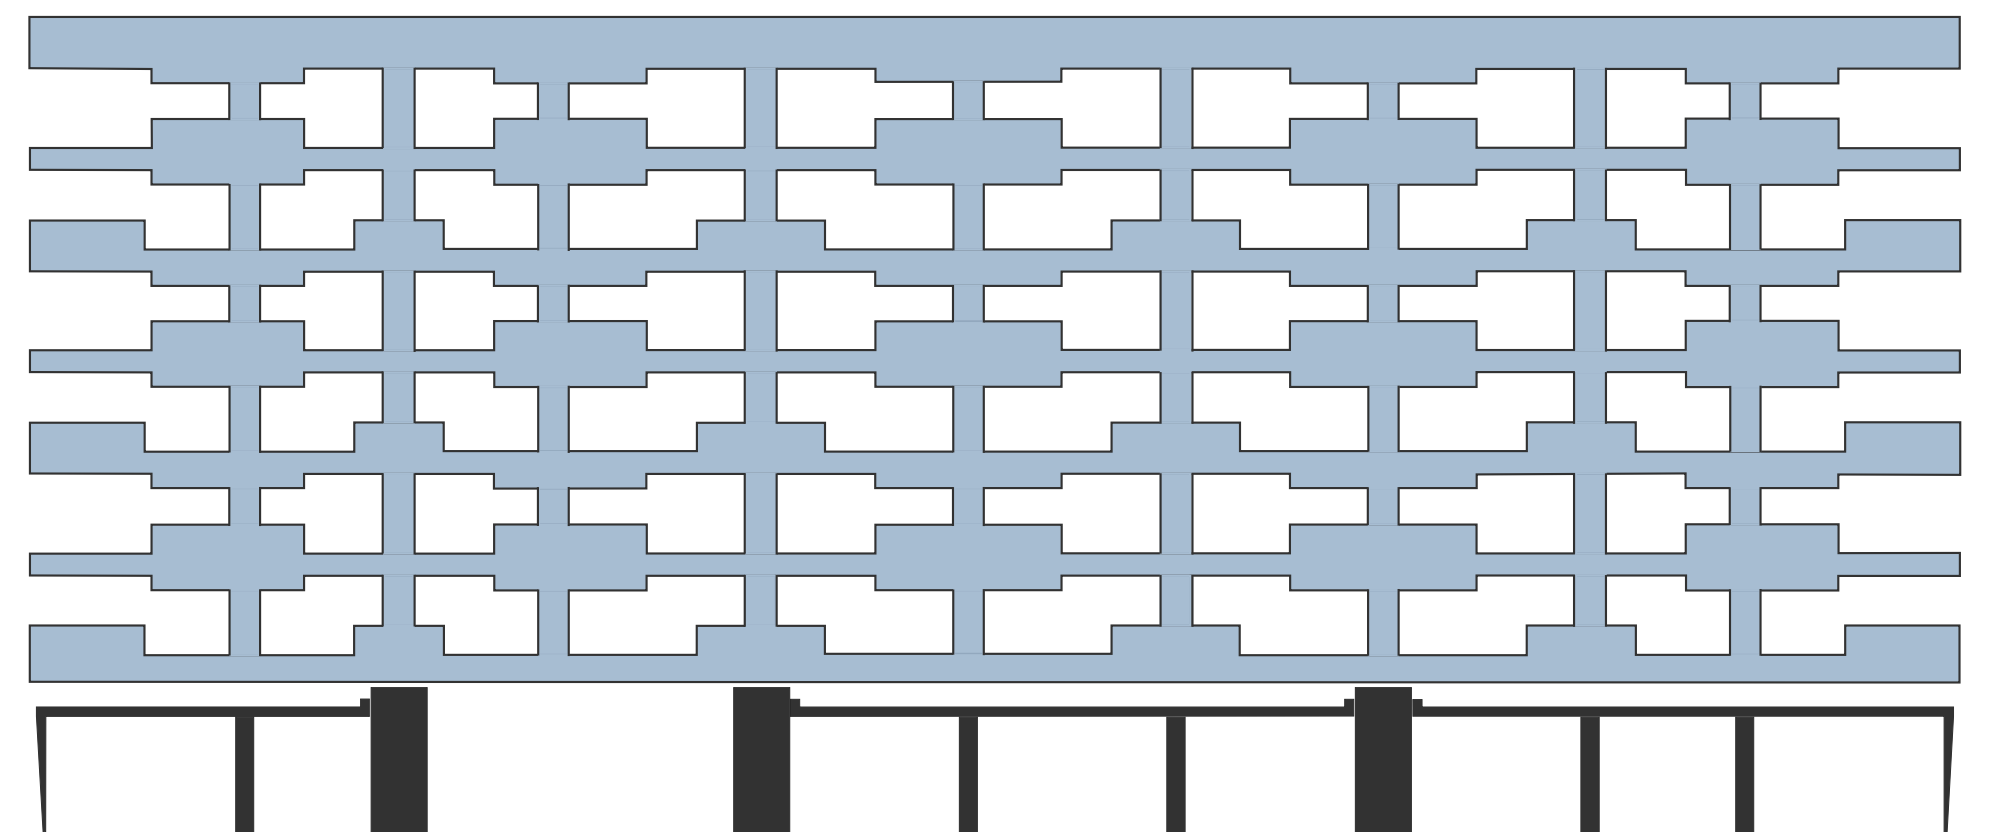



WEST ELEVATION

NOVEMBER 4 - 550 MLK - ORIGINAL DESIGN PRESENTED ON 10/21

Project
550 SE MLK

Client
UD+P

Scale
0 2 4 8 16



NORTH ELEVATION

NOVEMBER 4 - 550 MLK - ORIGINAL DESIGN PRESENTED ON 10/21



EAST ELEVATION

NOVEMBER 4 - 550 MLK - ORIGINAL DESIGN PRESENTED ON 10/21



SOUTH ELEVATION


NOVEMBER 4 - 550 MLK - ORIGINAL DESIGN PRESENTED ON 10/21

OG



ORIGINAL / CURRENT DESIGN

This is the original design presented at our last hearing on 10/21 - used here as a base for comparing all other options

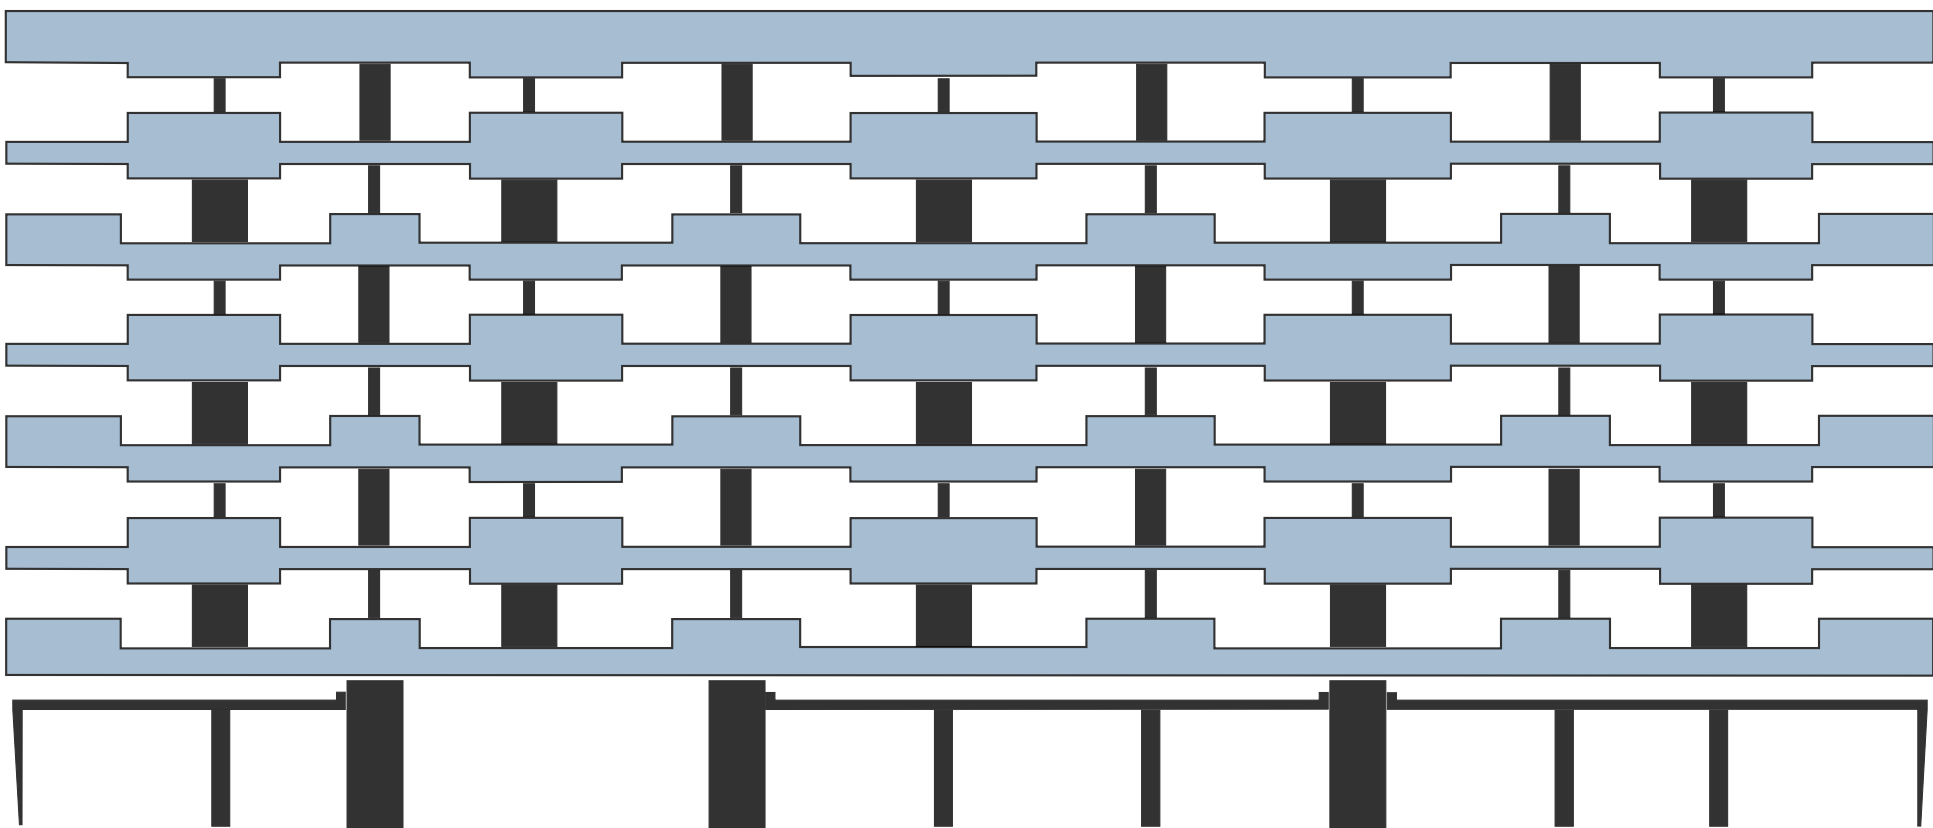


A



OPTION A | MILD

- Regularizing the verticals.
- > Corners at MLK facade - windows stack on all three sides at the corners
 - > All gray honey-comb metal panel is now the same width to regularize the vertical alignments.
 - > Windows are more regularized and stack at most locations

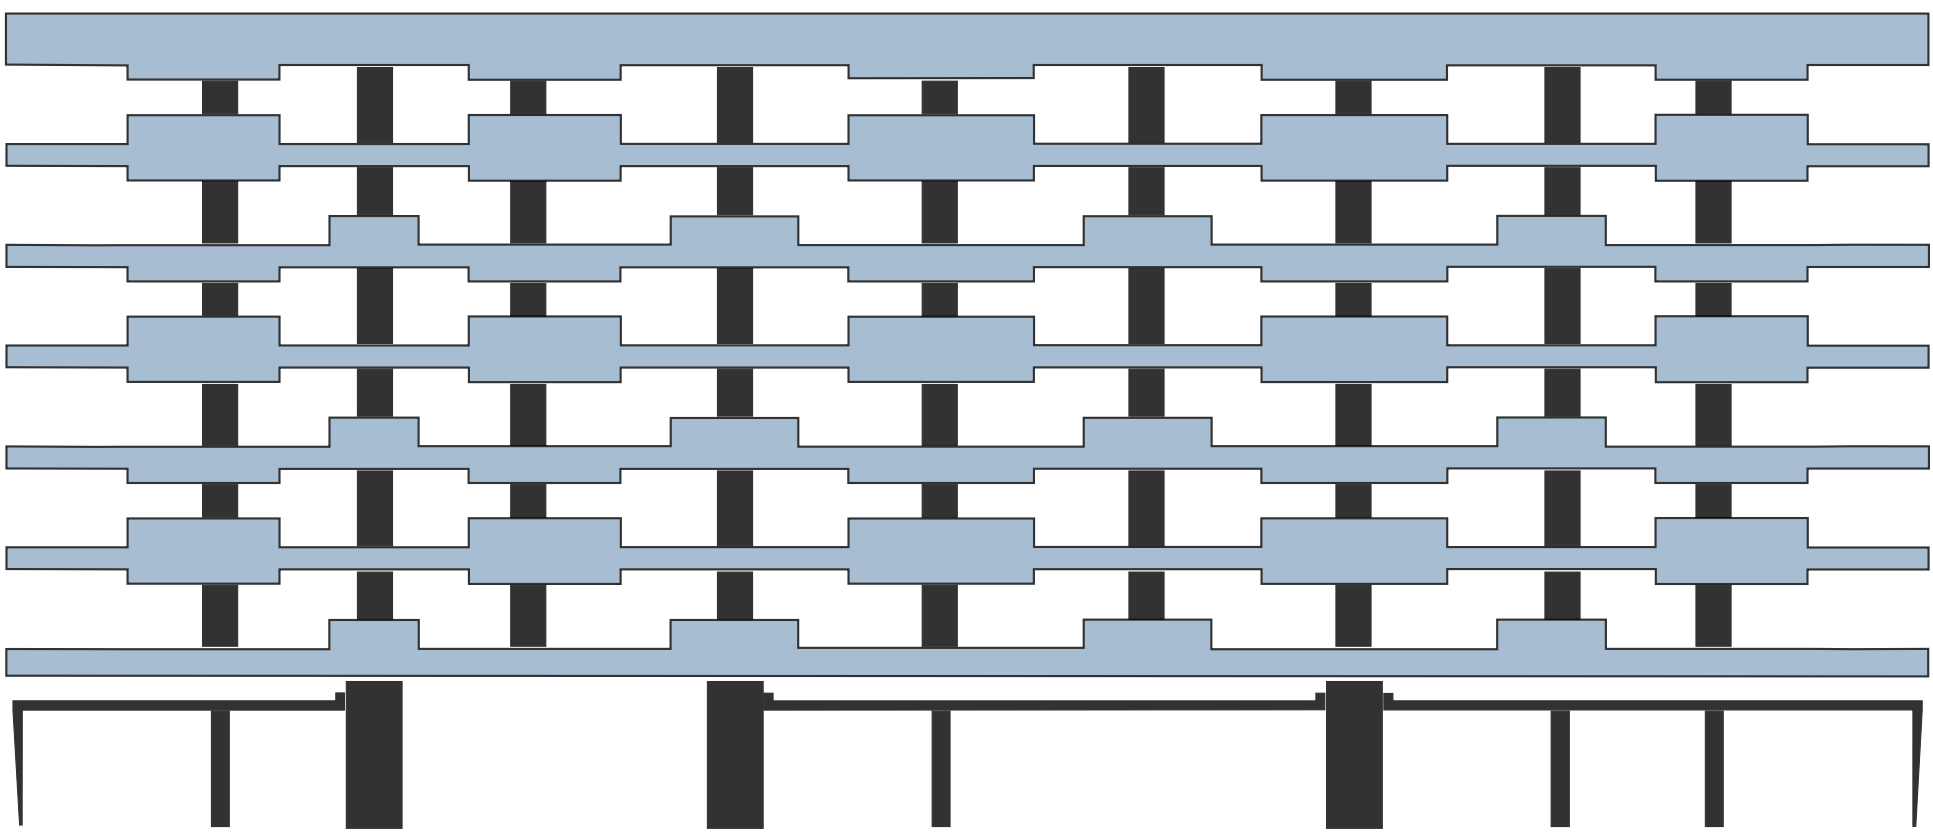

NOVEMBER 4 - 550 MLK - OPTION A



WEST ELEVATION

NOVEMBER 4 - 550 MLK - OPTION A

Project
550 SE MLK

Client
UD+P

Scale
0 2 4 8 16




NORTH ELEVATION

NOVEMBER 4 - 550 MLK - OPTION A



EAST ELEVATION

NOVEMBER 4 - 550 MLK - OPTION A

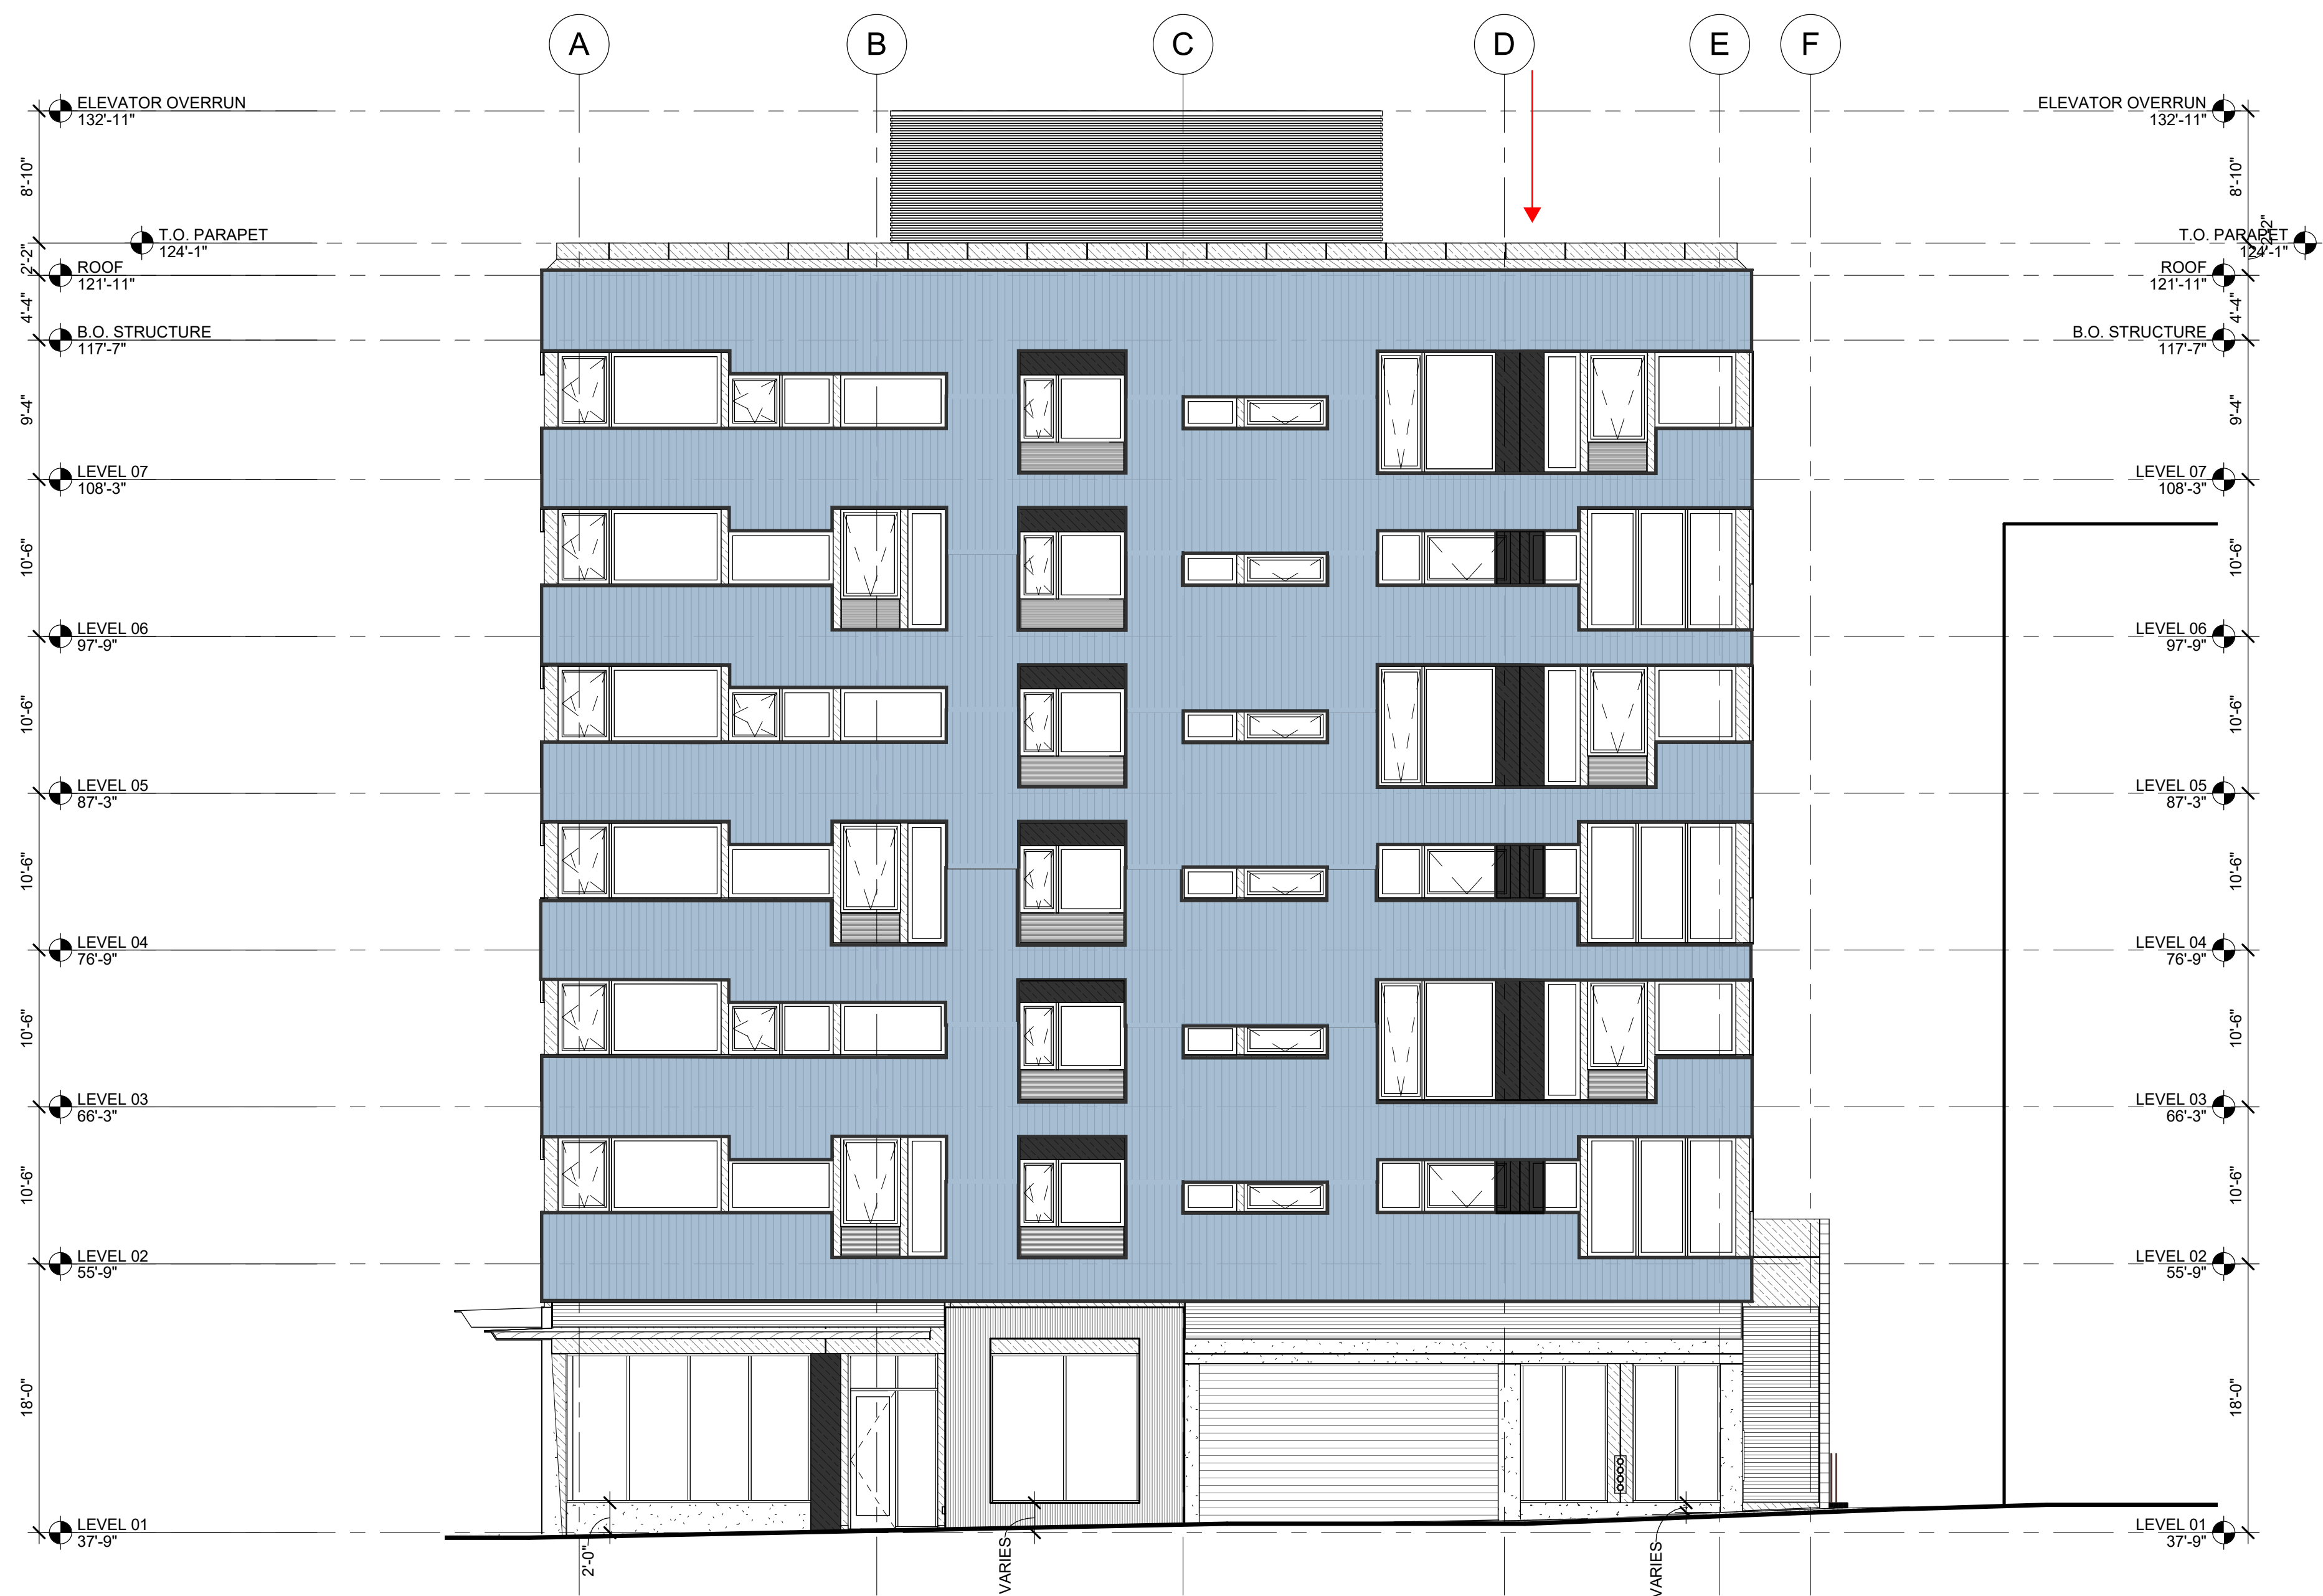

SOUTH ELEVATION


NOVEMBER 4 - 550 MLK - OPTION A

OG



ORIGINAL / CURRENT DESIGN

This is the original design presented at our last hearing on 10/21 - used here as a base for comparing all other options

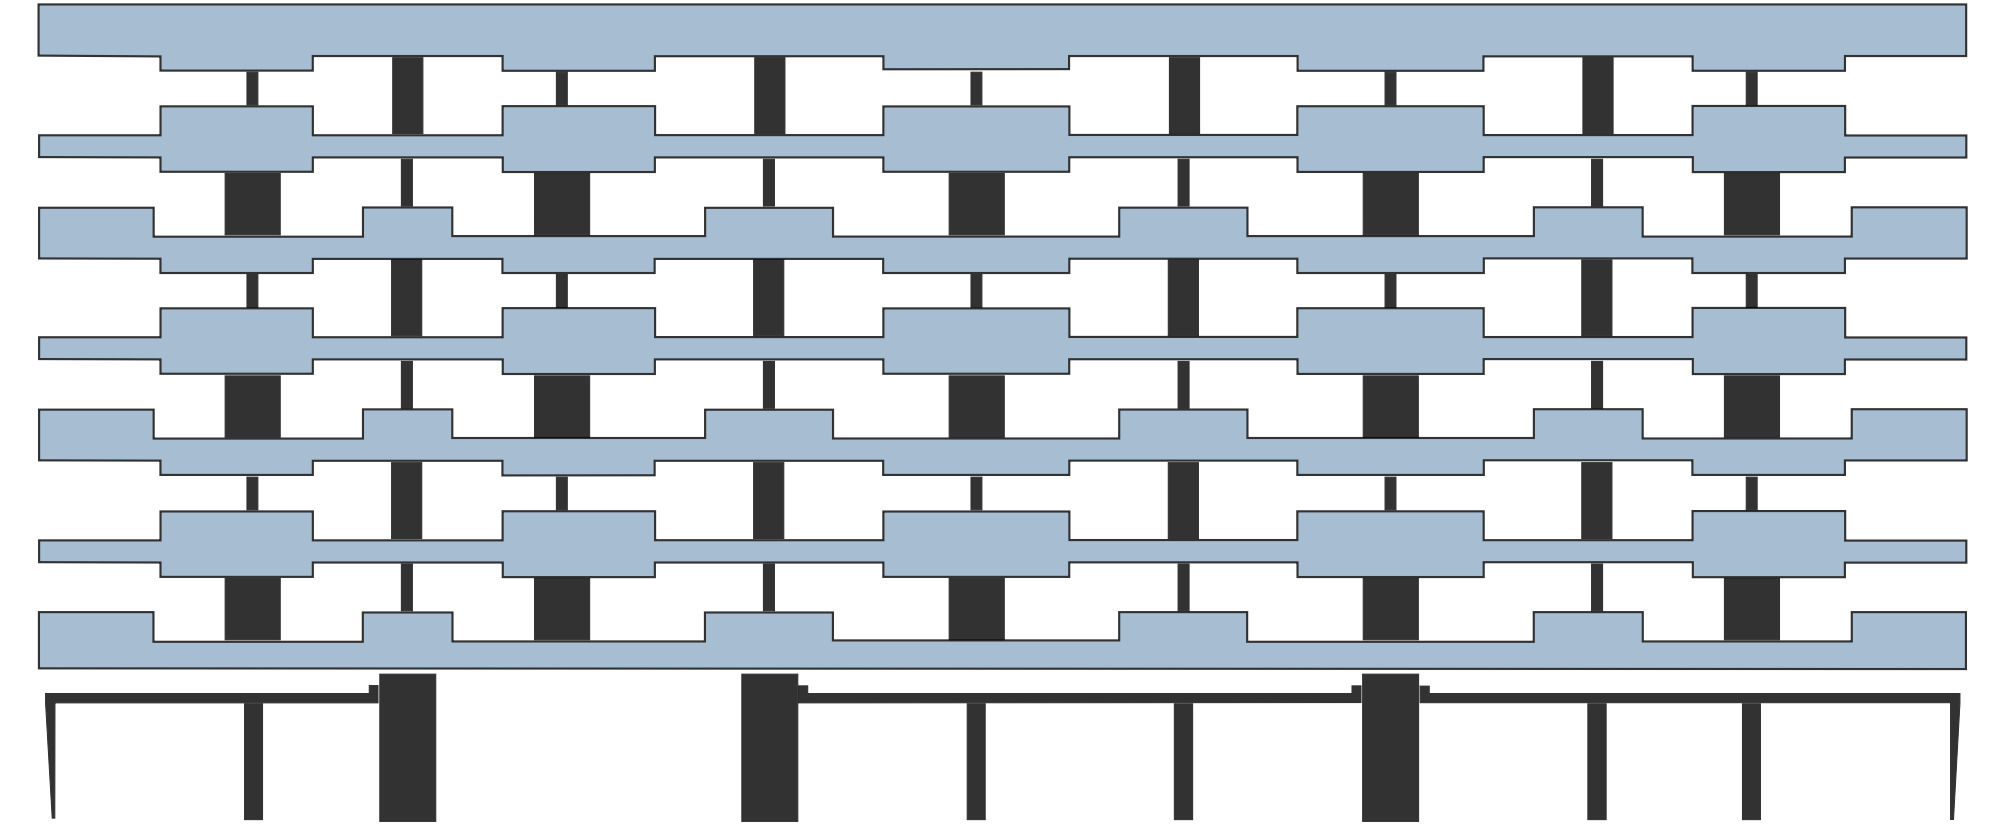


B



OPTION B | MEDIUM

Regularizing and reducing the verticals.
> Regularized widths at all "columns".
> Replace dark metal panel "columns" at every other bay with chevron panel to reduce and simplify facade elements.
same width to regularize the vertical alignments.
> Windows are more regularized and stack at most locations

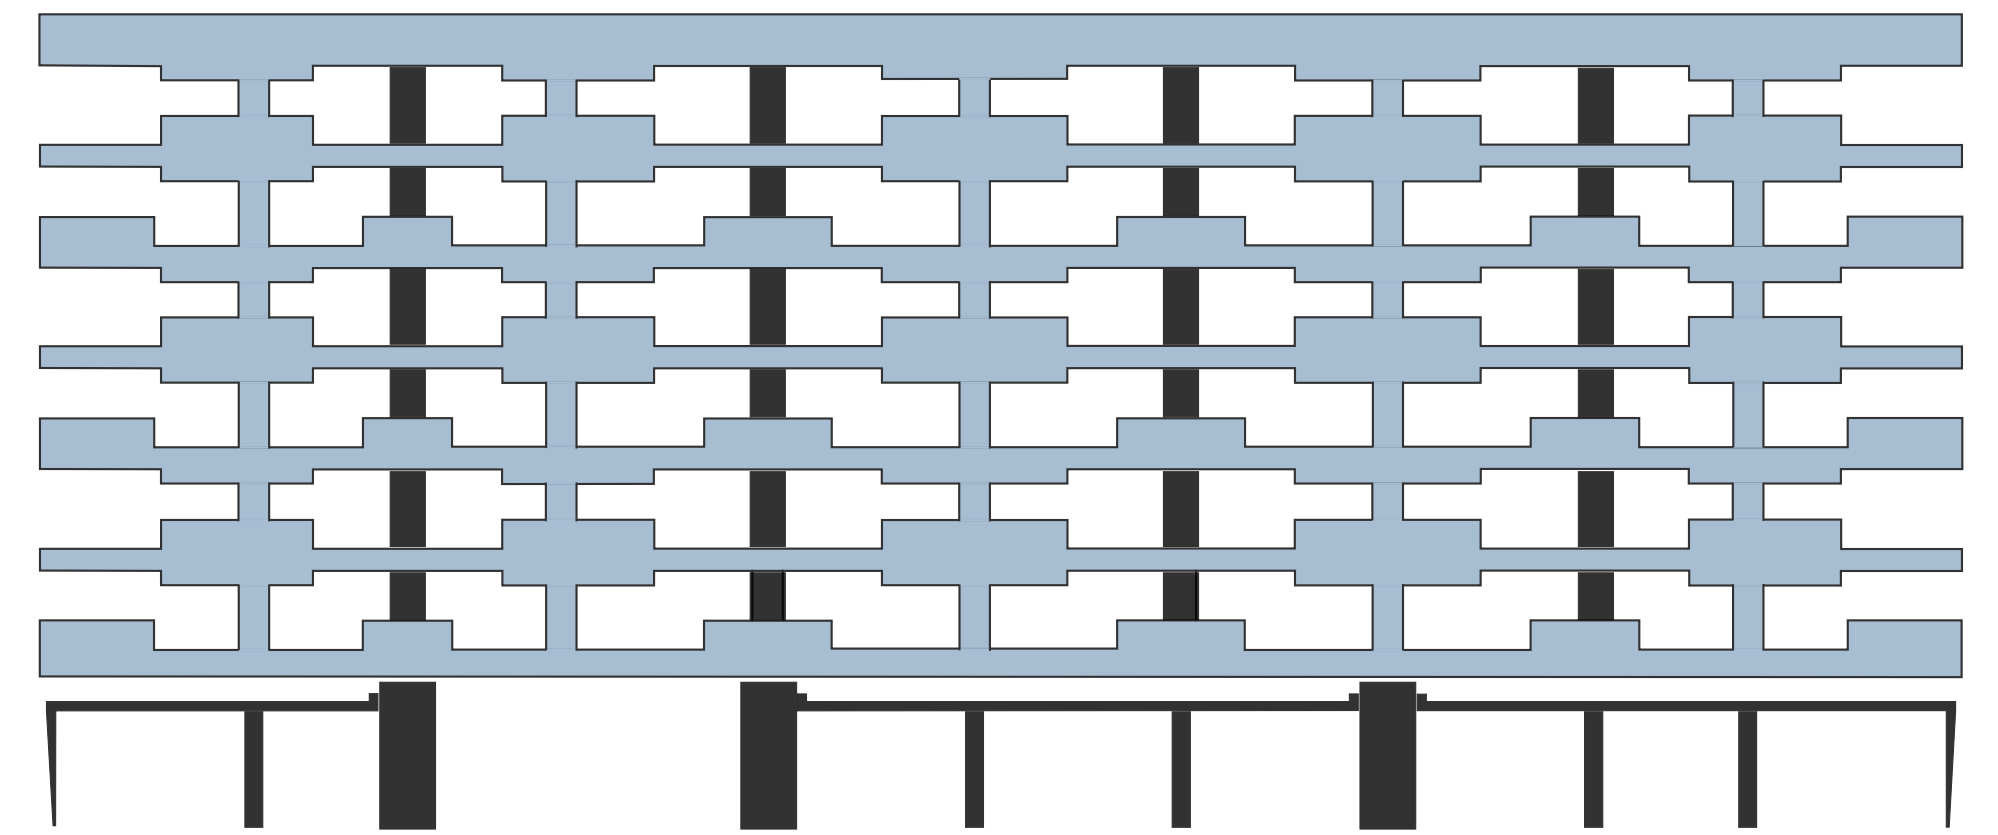

NOVEMBER 4 - 550 MLK - OPTION B



WEST ELEVATION

NOVEMBER 4 - 550 MLK - OPTION B

Project
550 SE MLK

Client
UD+P

Scale
0 2 4 8 16




NORTH ELEVATION

NOVEMBER 4 - 550 MLK - OPTION B



EAST ELEVATION

NOVEMBER 4 - 550 MLK - OPTION B

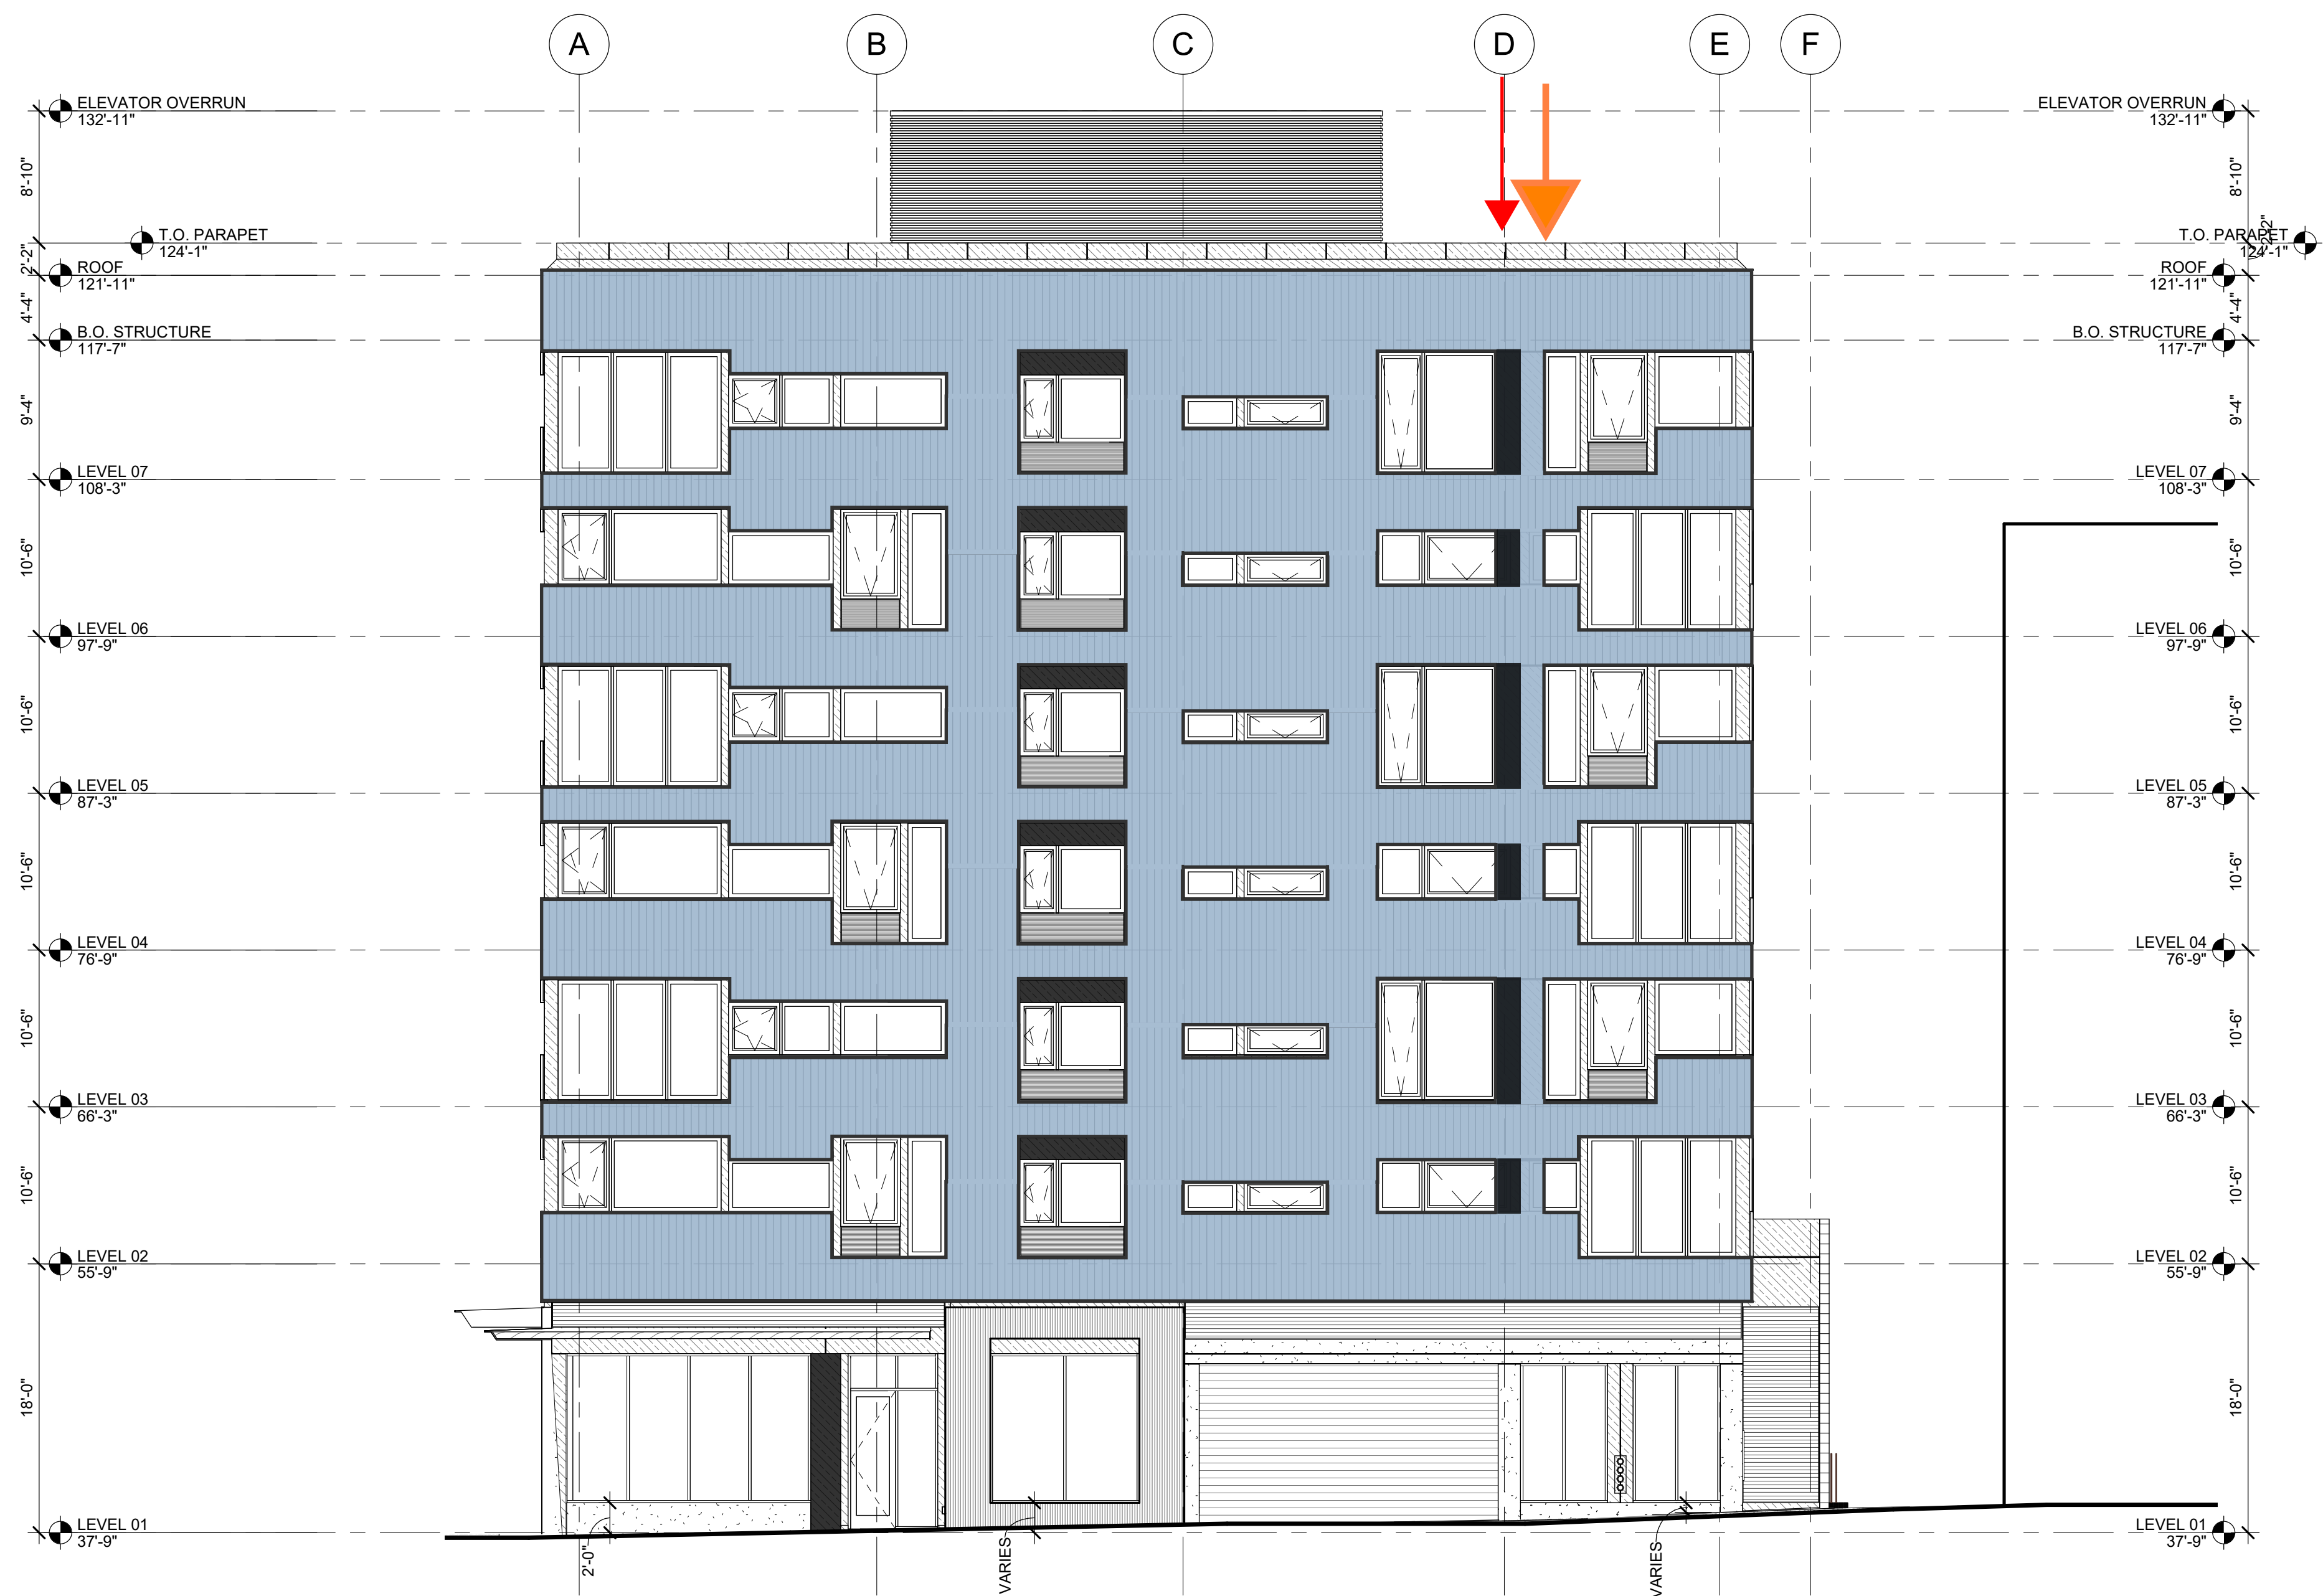

SOUTH ELEVATION


NOVEMBER 4 - 550 MLK - OPTION B

OG



ORIGINAL / CURRENT DESIGN

This is the original design presented at our last hearing on 10/21 - used here as a base for comparing all other options

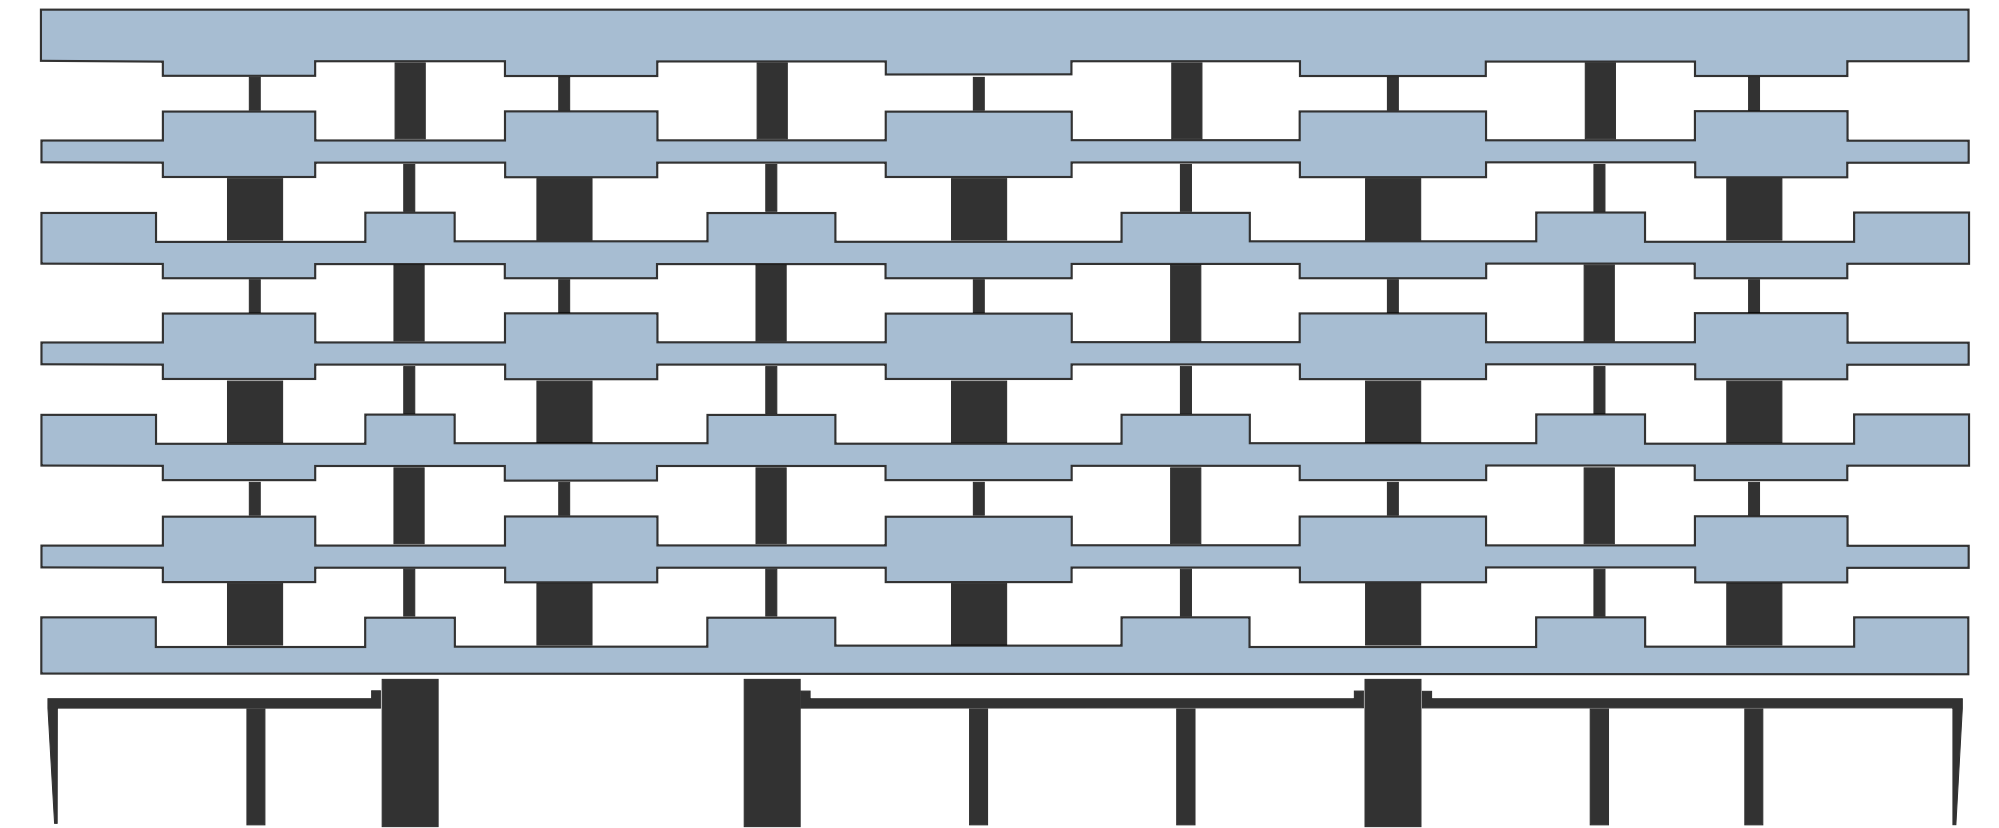


C



OPTION C | SPICY

Regularizing the verticals, simplifying facade.

- > All gray honeycomb panels at structural bays are replaced with chevron panels to simplify facade and give it a more "punched-opening" look.
- > The only gray panel remaining on the upper floors are at locations that emulate mullions.
- > Windows are more regularized and stack at most locations

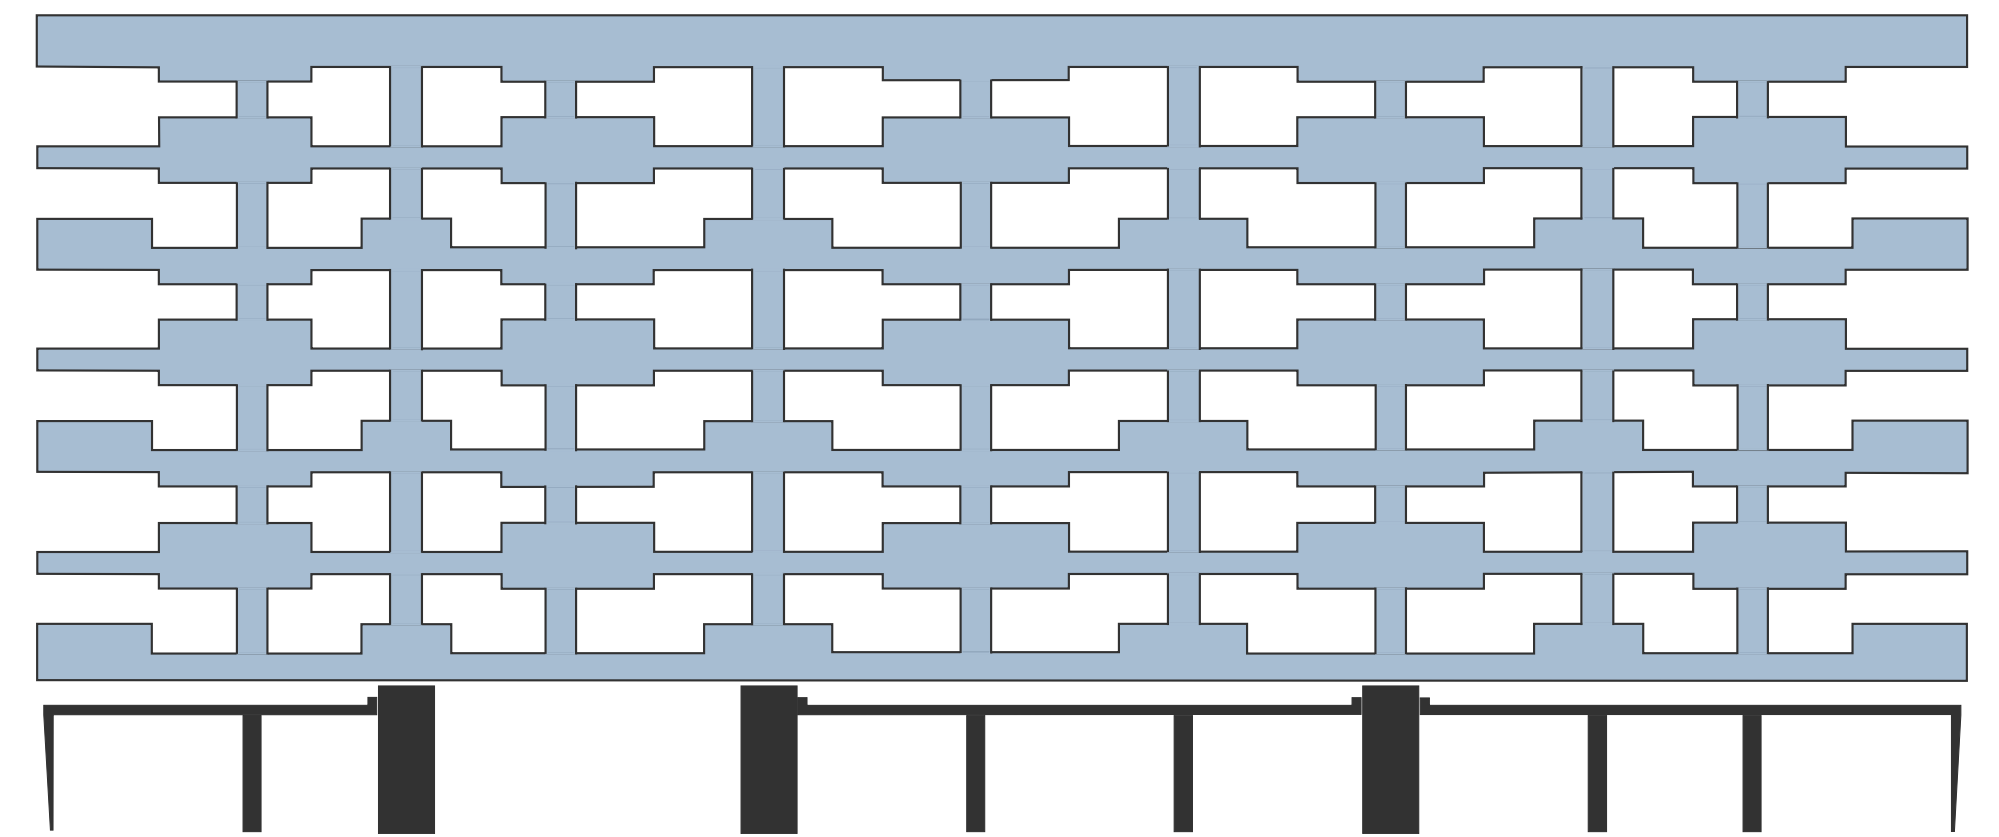

NOVEMBER 4 - 550 MLK - OPTION C




WEST ELEVATION

NOVEMBER 4 - 550 MLK - OPTION C

Project
550 SE MLK

Client
UD+P

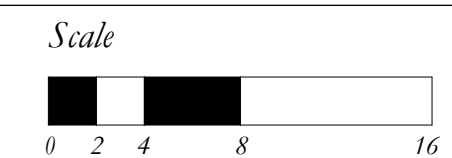



NORTH ELEVATION

NOVEMBER 4 - 550 MLK - OPTION C



EAST ELEVATION

NOVEMBER 4 - 550 MLK - OPTION C

