


# SE Millmain Dr at Parklane Park

Looking East

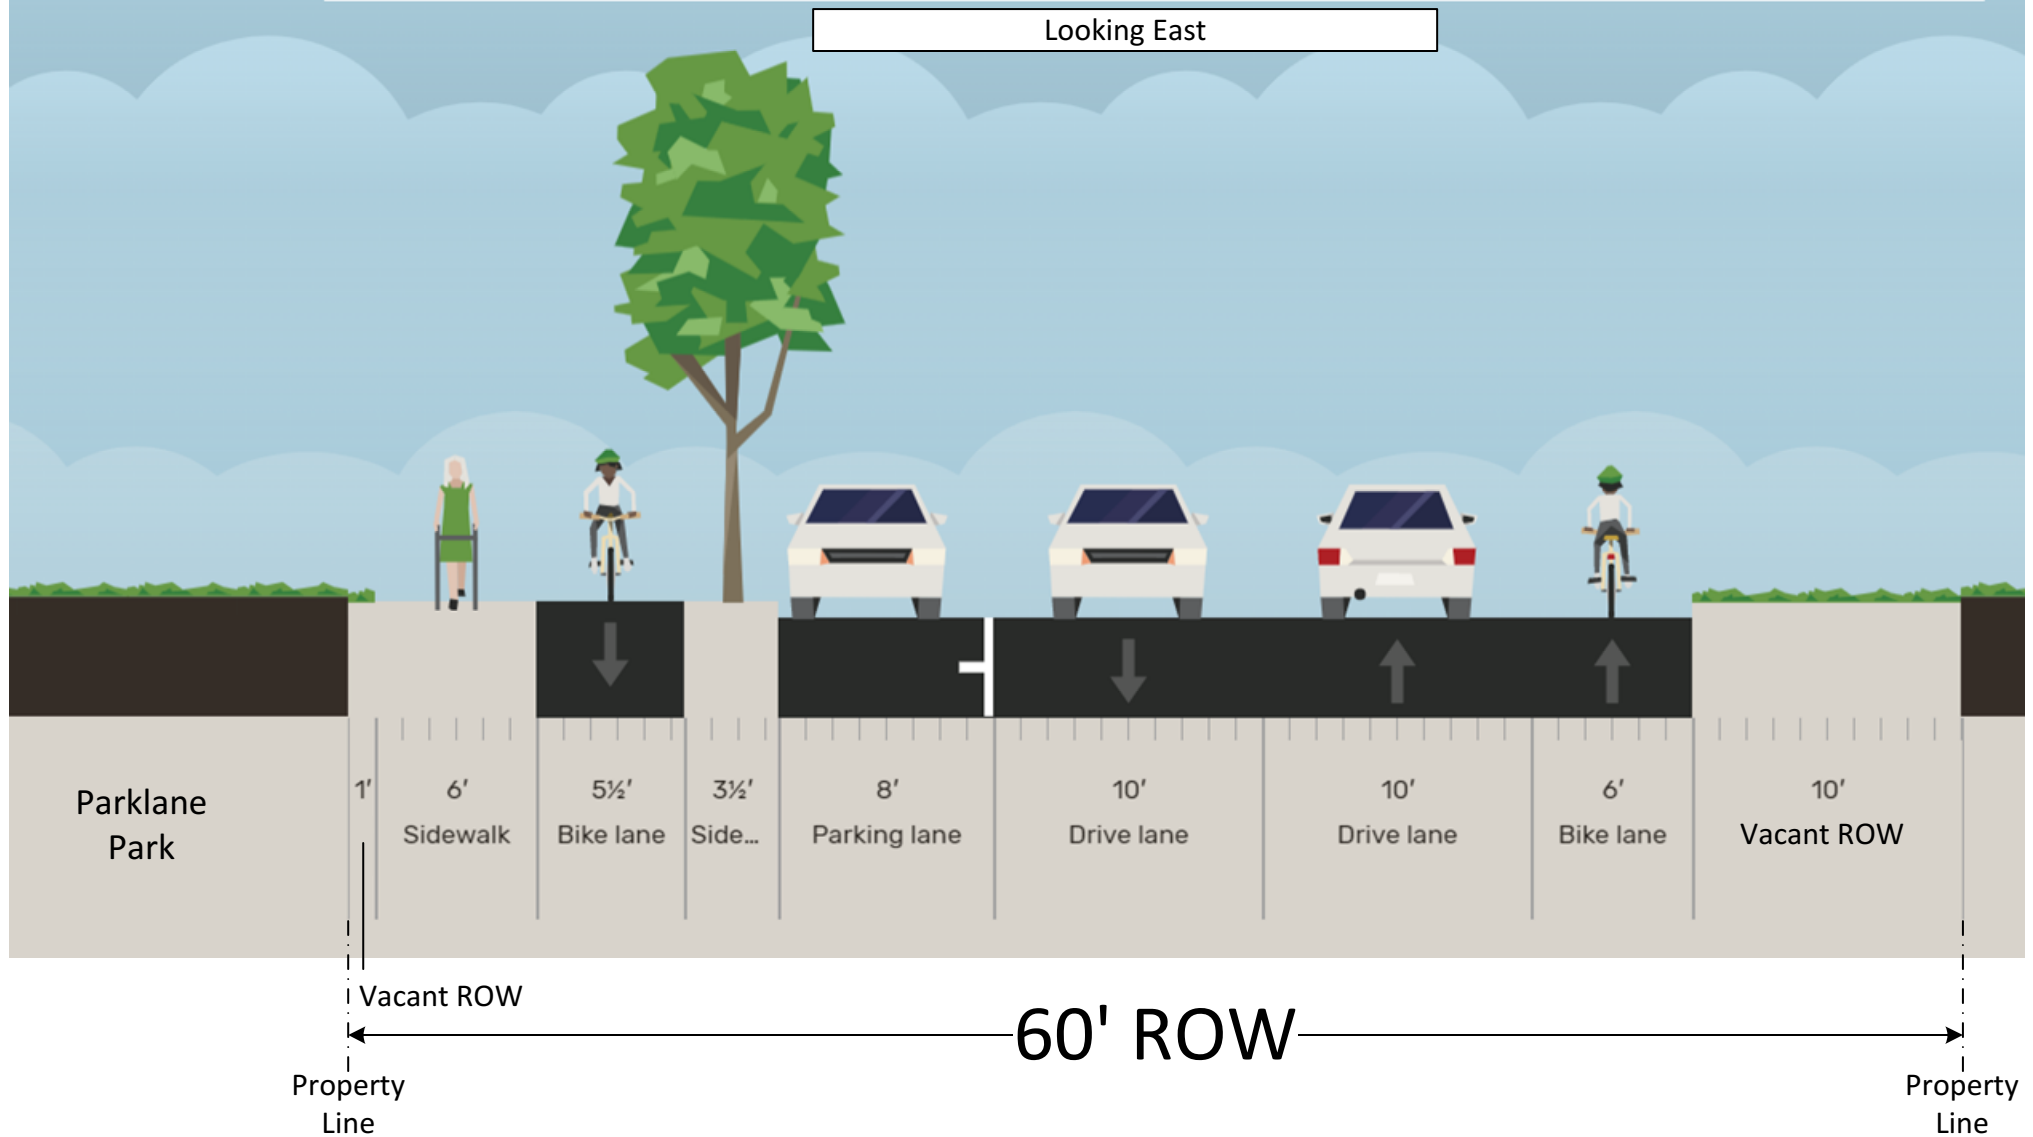

# SE Main St at Parklane

Looking West

10'  
Vacant ROW

8'  
Parking lane

10'  
Drive lane

10'  
Drive lane

4½'  
Sidewa...

12'  
Sidewalk

5½'  
Vacant ROW

60' ROW

Property  
Line

Property  
Line

