

SEYMOUR AVE.

Scale
Vert. 1" = 10'
Hor. 1" = 80'

**EXTENSION OF
JULIA AVE. SEWER
WITH LATERAL**

Portland, Ore.

Feb. 1934

Scale as Shown
L. G. Apperly
City Engineer



Approved *L. G. Apperly* Date 2-10-34
City Engineer

Reg. Prof. Engr. No. 219 - Nov. 8th 1919


C.M.A. Project No. 226

1/4 Sec. No. 3529

Drawn by Hornabard
Checked by Vodion sky

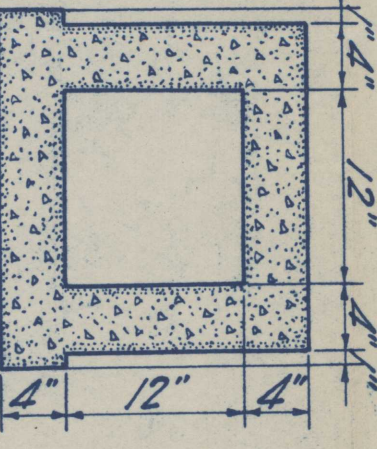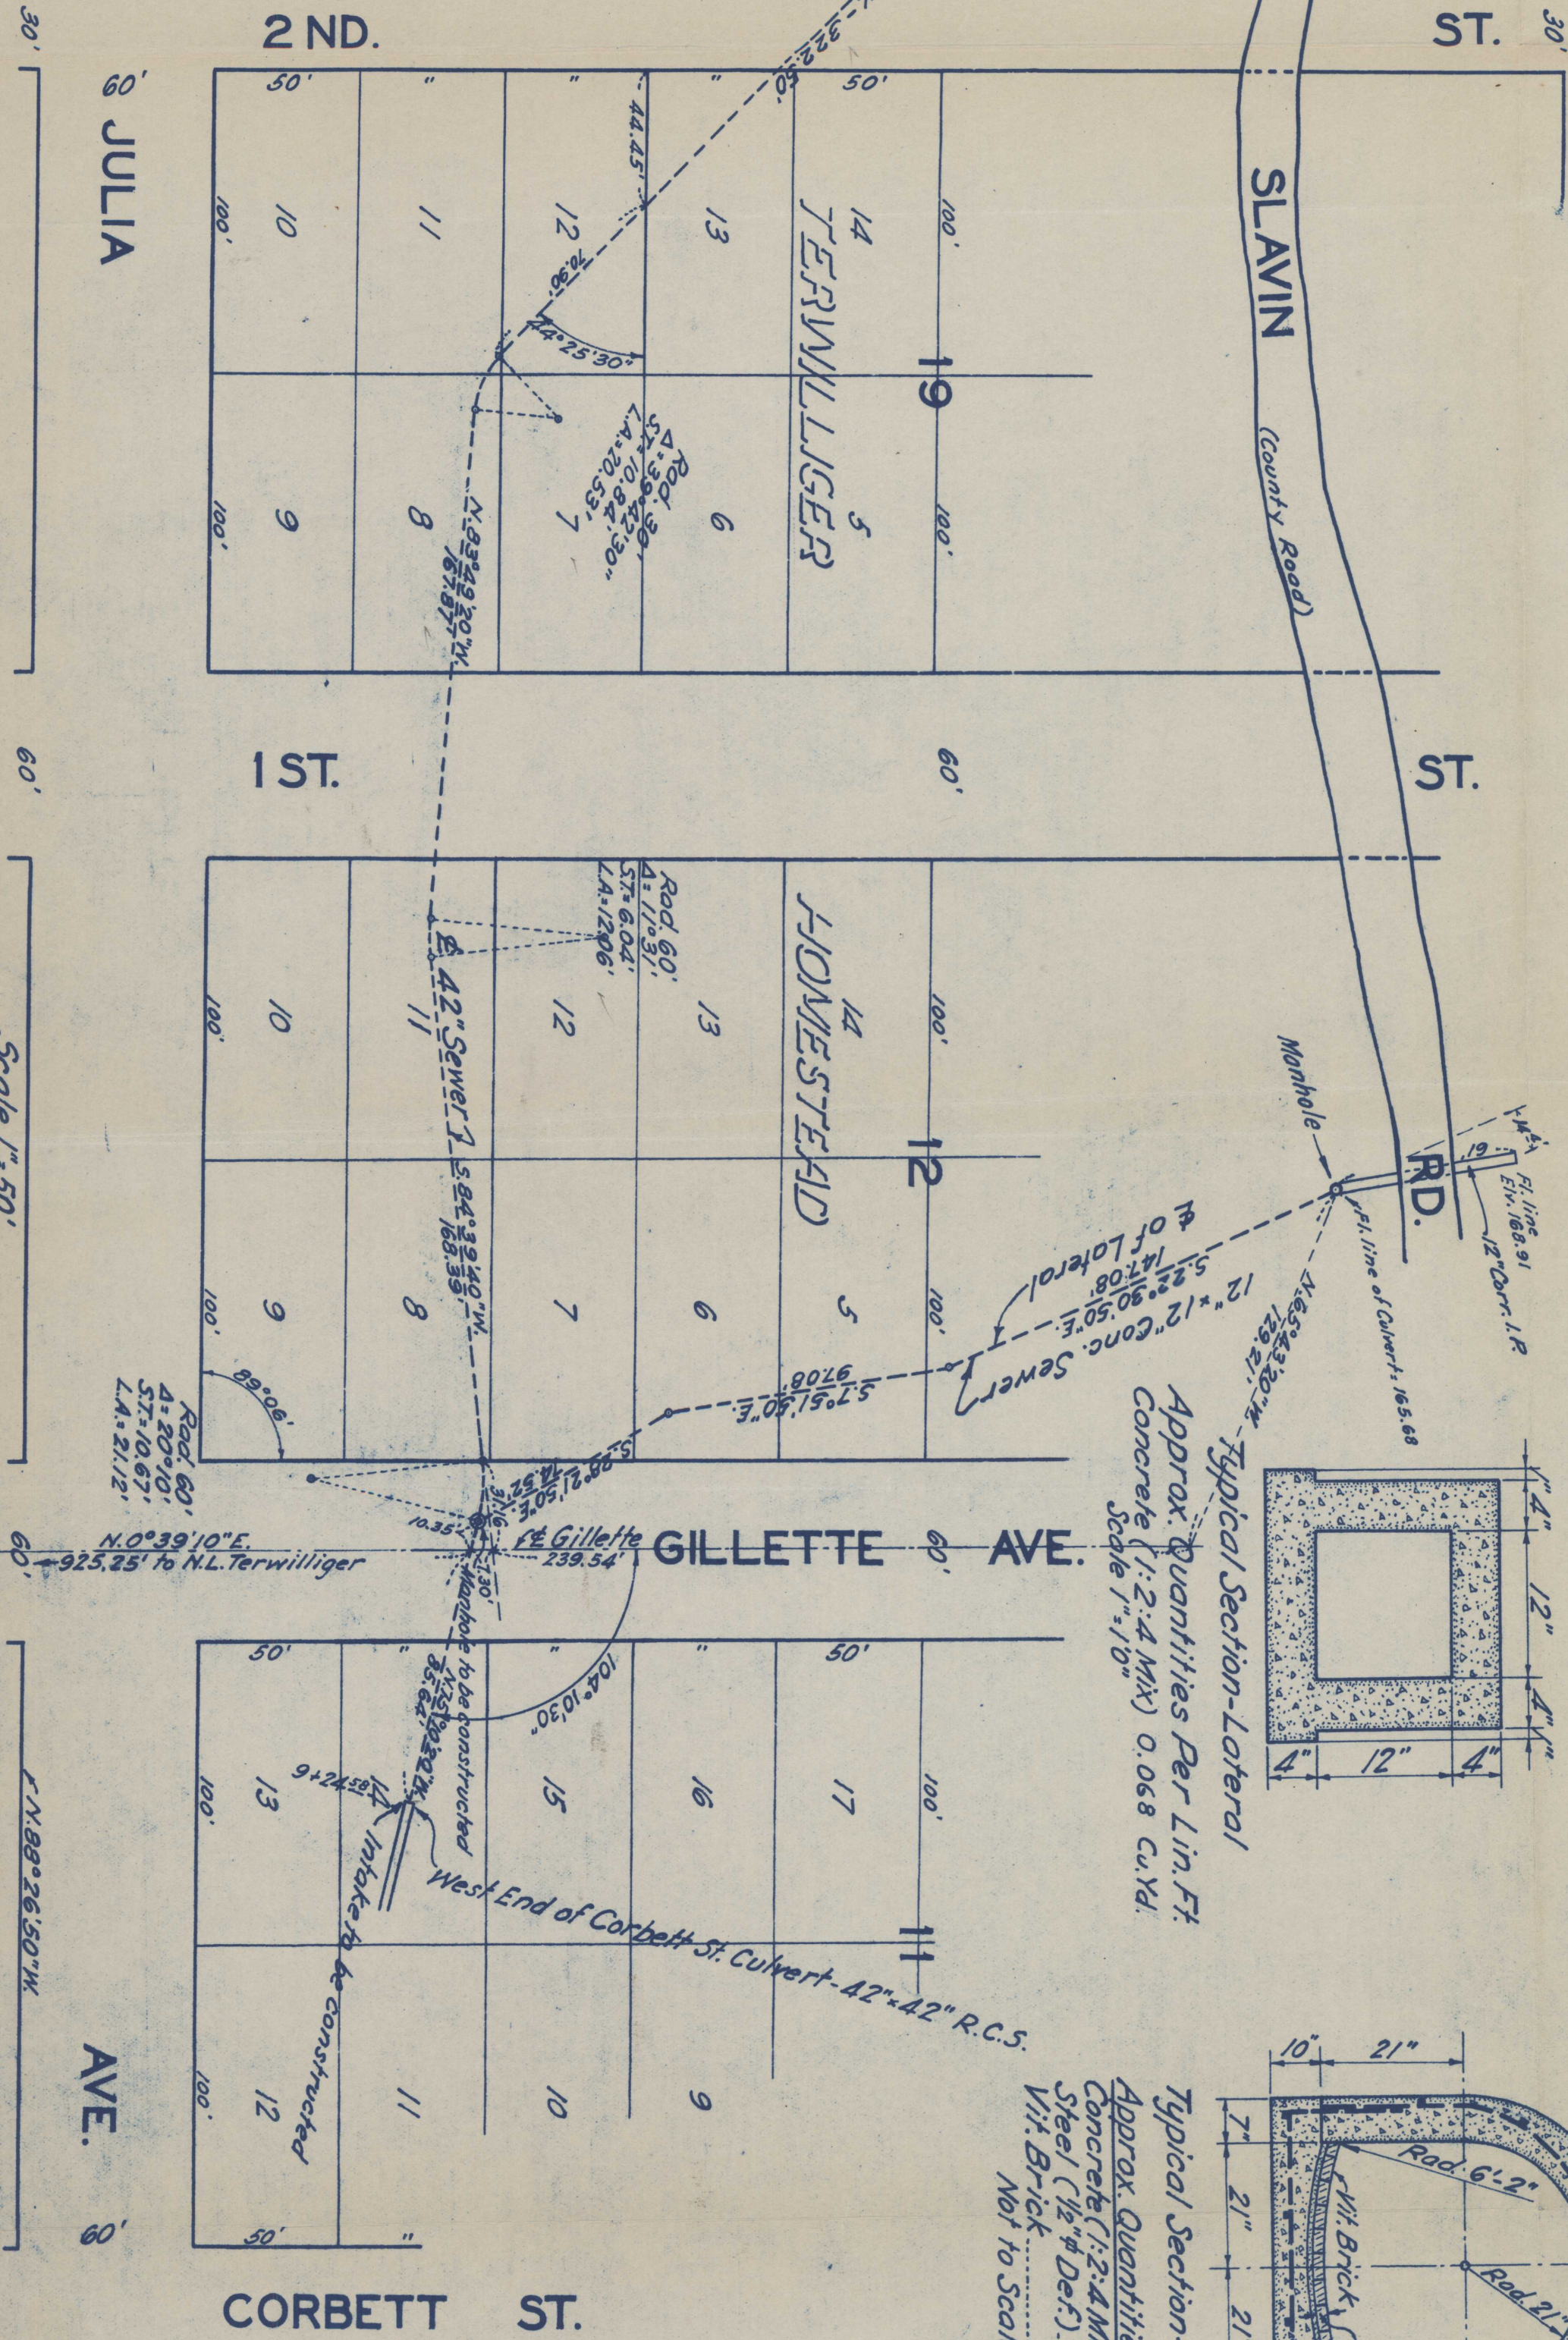

Approx. Quantities Per Lin. Ft.
Concrete (1:2:4 Mix) 0.068 cu yd.
Scale 1" = 10"

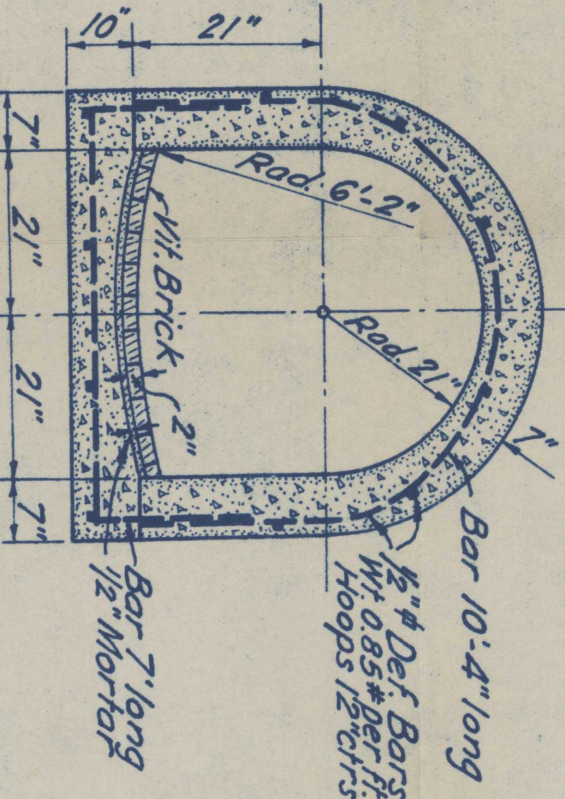

Approx. Quantities Per Lin. Ft.
Concrete (1:2:4 Mix) 0.33 cu yd.
Steel (1/2" Def) 25#
Vit. Brick 11
Not to Scale

Scale 1" = 50'

Scale 1" = 50'