


INDEX

PROJECT NAME	PROJECT NUMBER	FAMILY DWELL. UNITS	DORM. UNITS
COLUMBIA VILLA	OREG. 2-1	400	
DEKUM COURT	" 35021	85	
ST. JOHNS WOODS	" 35024	968	
PARKSIDE HOMES	" 35025	260	
HUDSON STREET HOMES	" 35027	118	
FIR COURT	" 35028	72	
GARTRELL PROJECT	" 35029 *	725	
UNIVERSITY HOMES	" 35051	2005	
VANPORT CITY	" 35053	9942	
FAIRVIEW HOMES	" 35092	264	
SLAVIN COURTS	" 35123	75	
FULTON HOMES	" 35124	324	
BELLAIRA COURT	" 35201		110
POWERS DORMITORY	" 35202 **		498
FESSENDEN HOMES	" 35279	152	
EAST VANPORT	" 35282	484	
GUILD'S LAKE COURTS	OREG. 35288		
" " "	DIVISION 35026	358	
" " "	" 35059	360	
" " "	" 35091	718	
" " "	" 35095	114	
" " "	" 35096	90	
" " "	" 35097	130	
" " "	" 35098	476	
" " "	" 35099	360	
TOTALS		18480	608


* PLATS OF THE GARTRELL PROJECT ARE NOT INCLUDED IN THIS SET BUT ARE INCORPORATED IN ANOTHER SET ON FILE IN THE CENTRAL OFFICE, 404 ALDERWAY BUILDING-PORTLAND, OREG. THE SET ON FILE CONSISTS OF 17 SHEETS AND COVERS THE 50 SITES INVOLVED IN THE PROJECT.
 ** THIS PROJECT INVOLVES THE CONVERSION OF THE POWERS WAREHOUSE TO DORMITORIES. NO PLATS HAVE BEEN PREPARED. PLANS ARE ON FILE IN THE CENTRAL OFFICE.

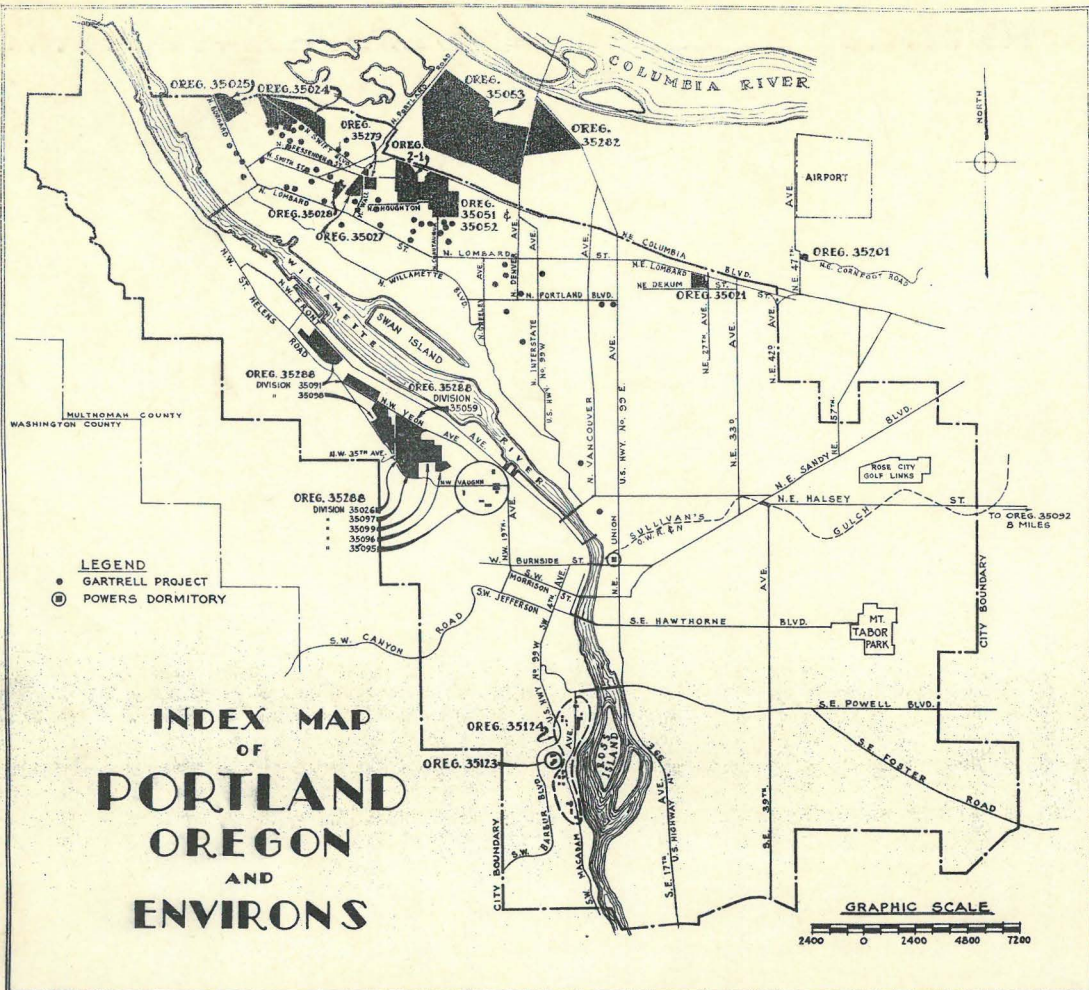

INDEX MAP
OF
PORTLAND
OREGON
AND
ENVIRONS


NATIONAL HOUSING AGENCY
 JOHN B. BLANDFORD JR., ADMINISTRATOR
 FEDERAL PUBLIC HOUSING AUTHORITY
 HERBERT EMMERICH, COMMISSIONER

WAR HOUSING PROJECTS
 HOUSING AUTHORITY OF PORTLAND
 404 ALDERWAY BUILDING
 PORTLAND, OREGON

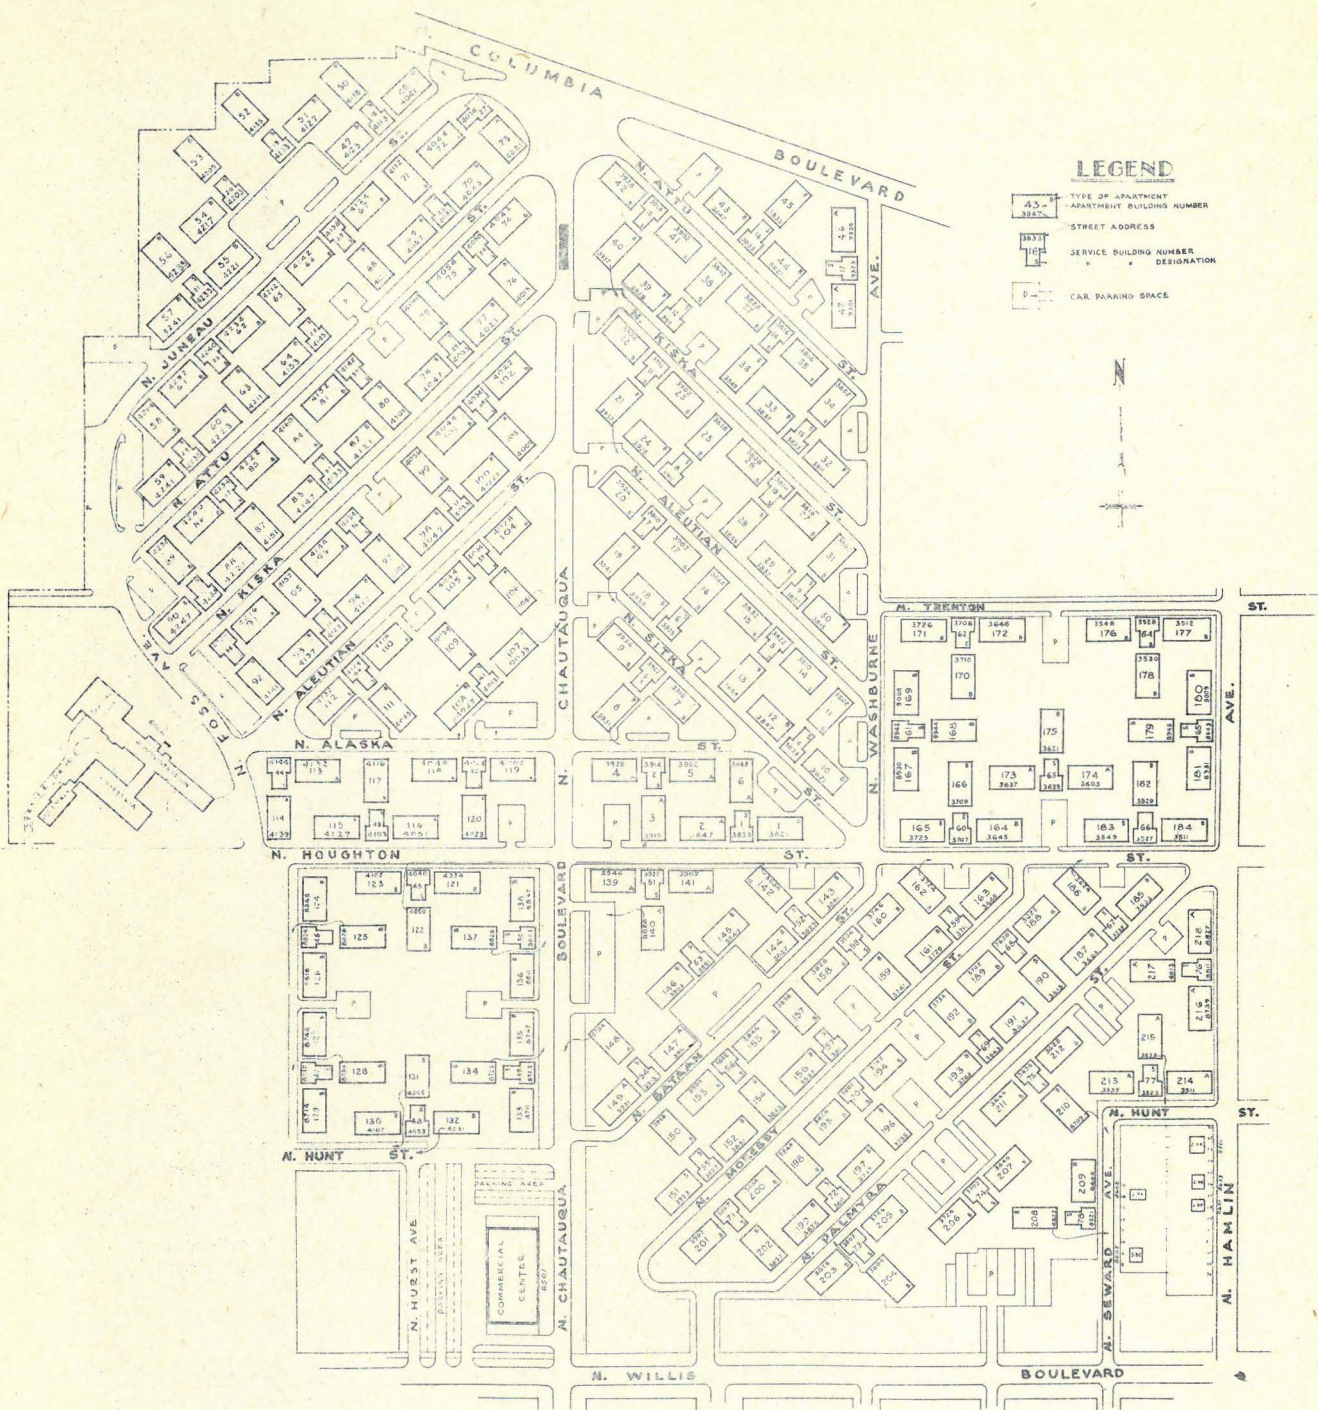


UNIVERSITY HOMES WAR APARTMENTS OREG. - 35052451


SCALE
0 50 100 150 200 250 300 350 400 450 500

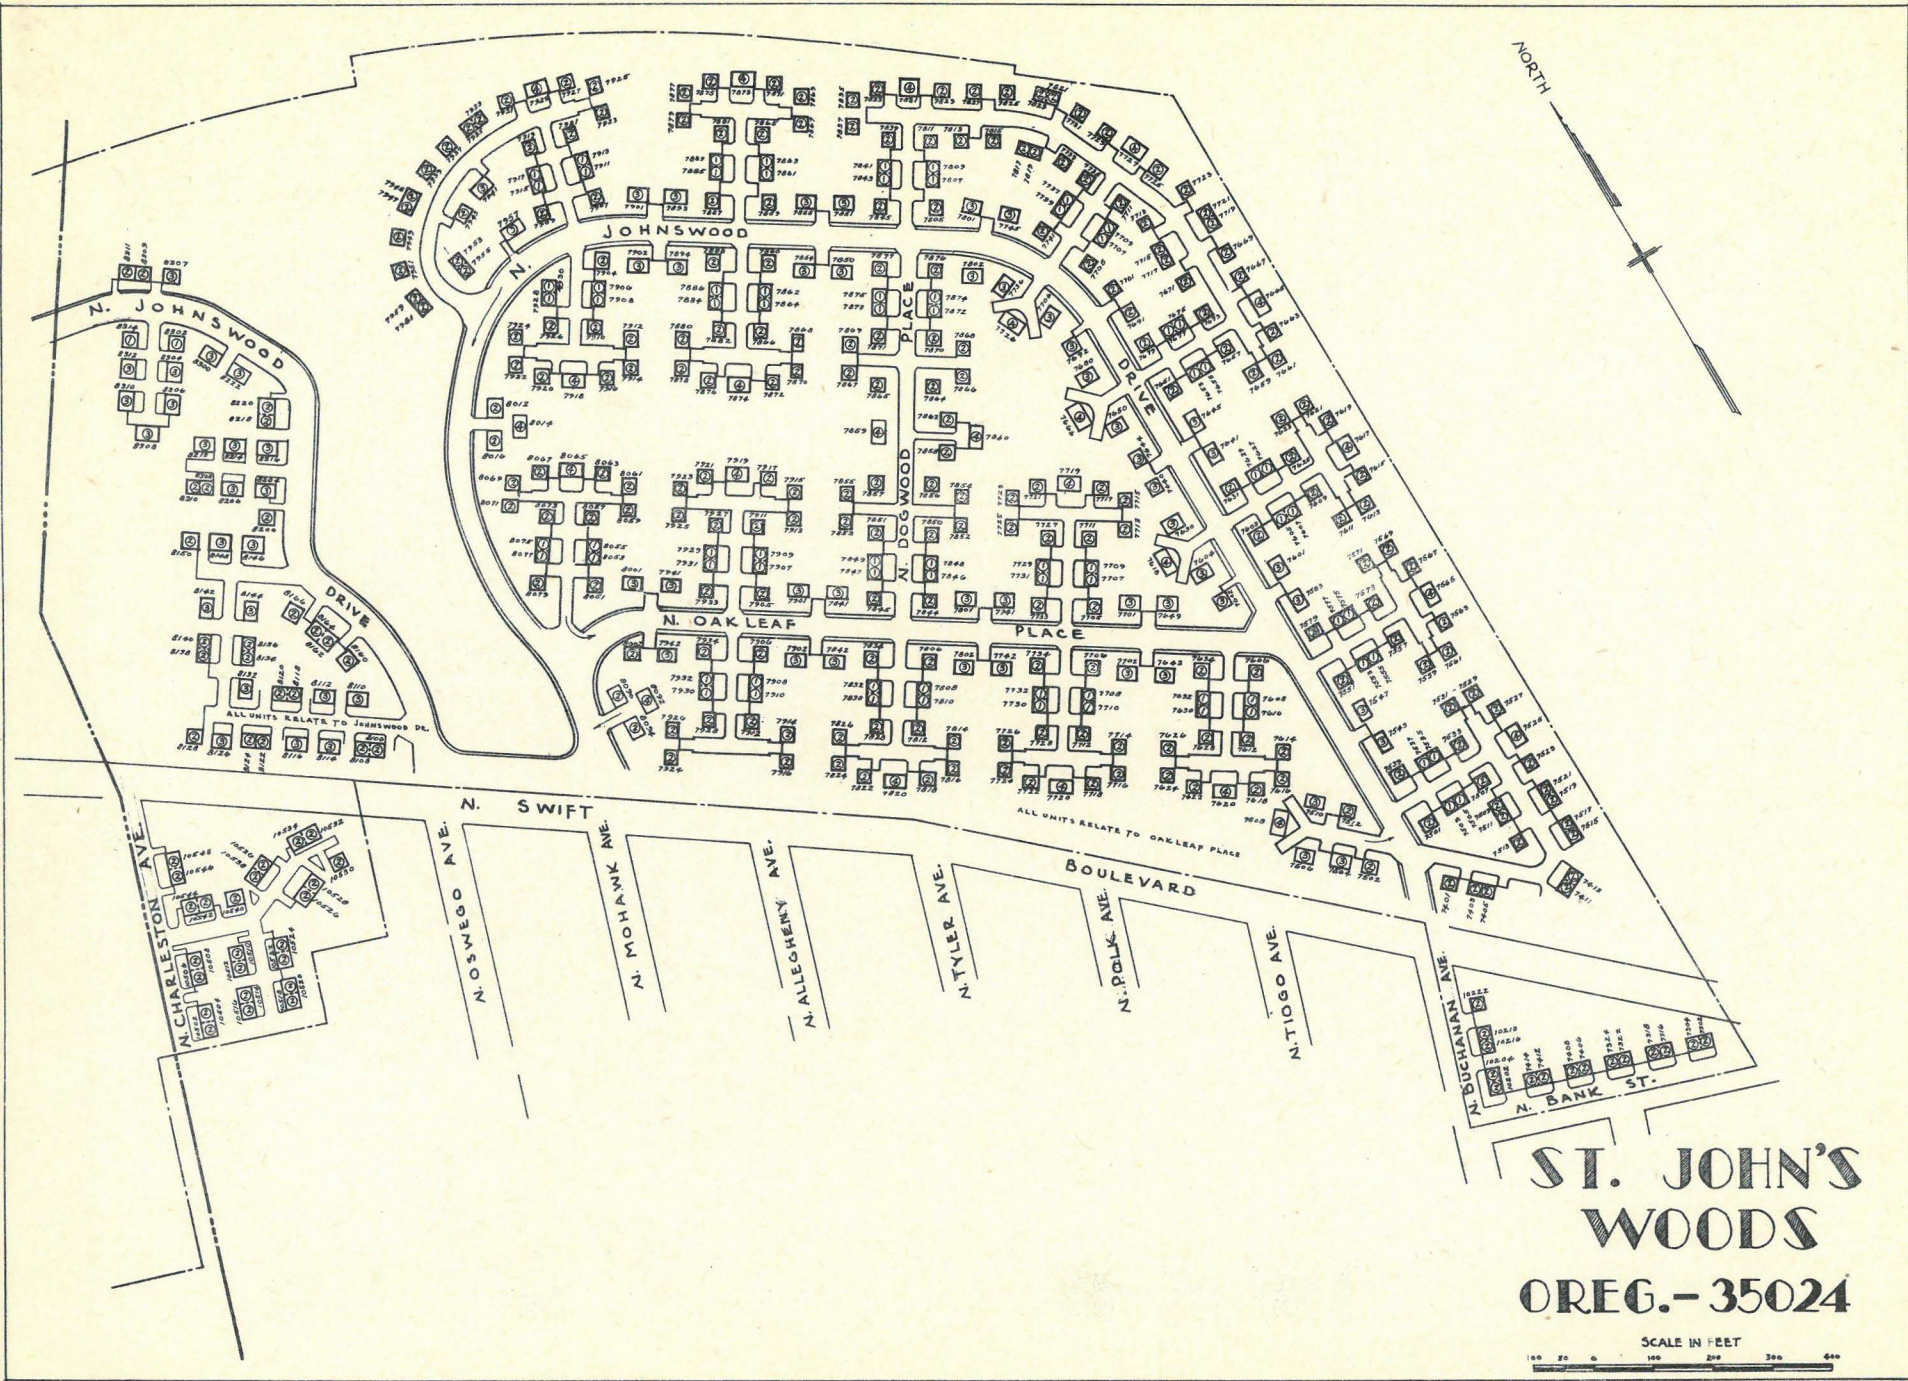

ST. JOHN'S WOODS

OREG. - 35024

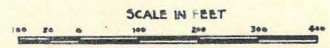

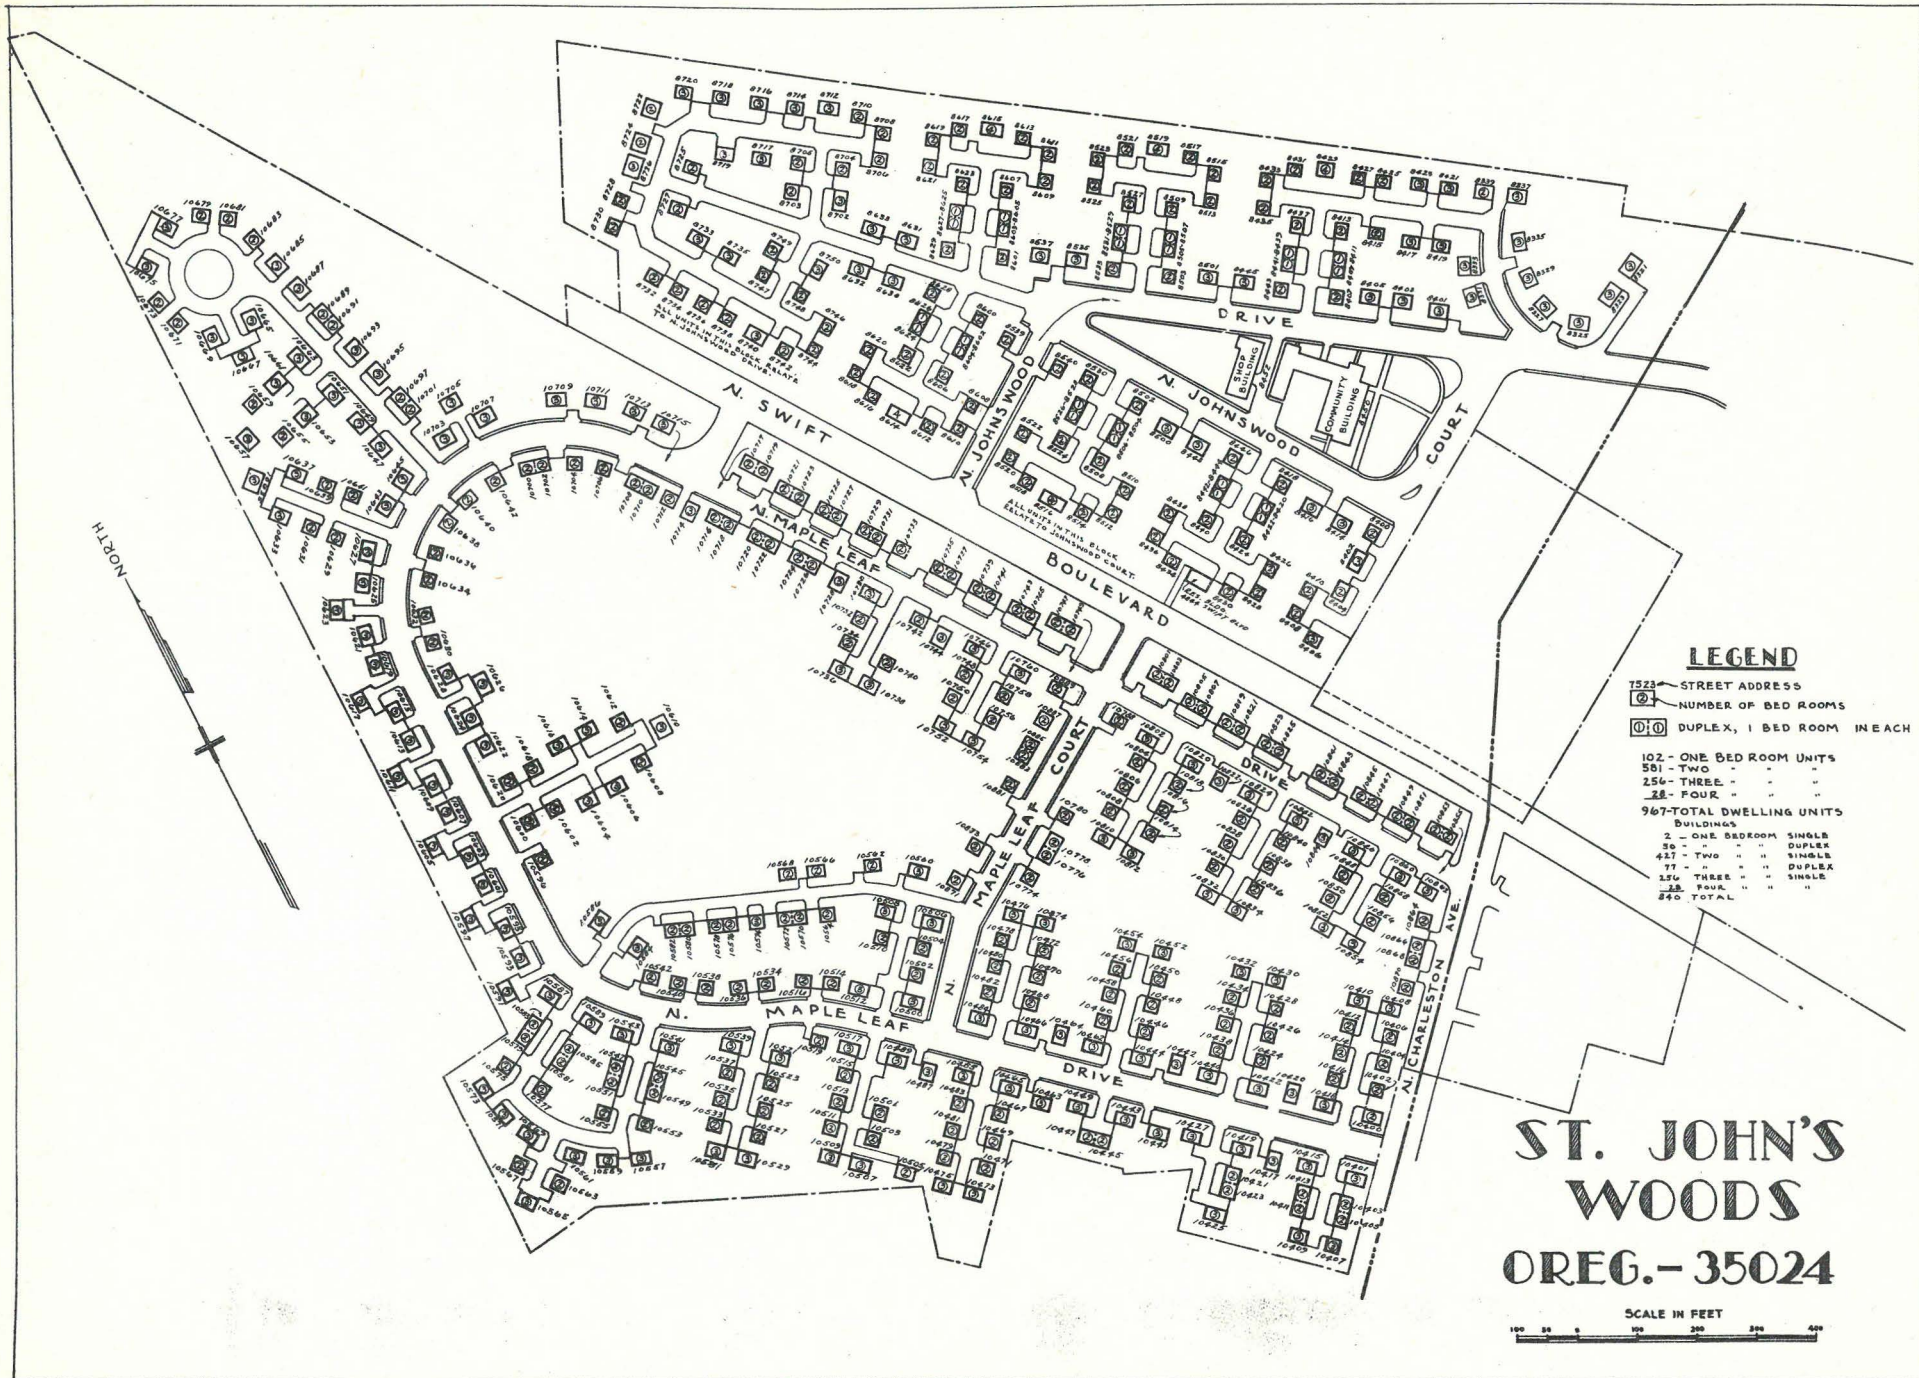




LEGEND

- 7523 — STREET ADDRESS
 - ⊙ — NUMBER OF BED ROOMS
 - ⊙/⊙ — DUPLEX, 1 BED ROOM IN EACH
- 102 - ONE BED ROOM UNITS
 581 - TWO " " "
 256 - THREE " " "
 28 - FOUR " " "
- 967 - TOTAL DWELLING UNITS
- BUILDINGS**
- 2 - ONE BEDROOM SINGLE
 - 30 - " " DUPLEX
 - 427 - TWO " " SINGLE
 - 77 - " " " DUPLEX
 - 256 - THREE " " SINGLE
 - 28 - FOUR " " "
 - 840 - TOTAL

**ST. JOHN'S
WOODS**


OREG.- 35024


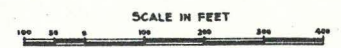


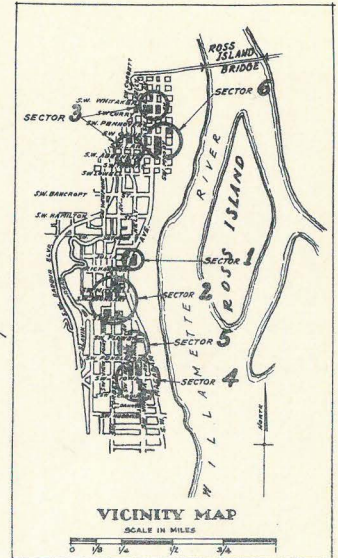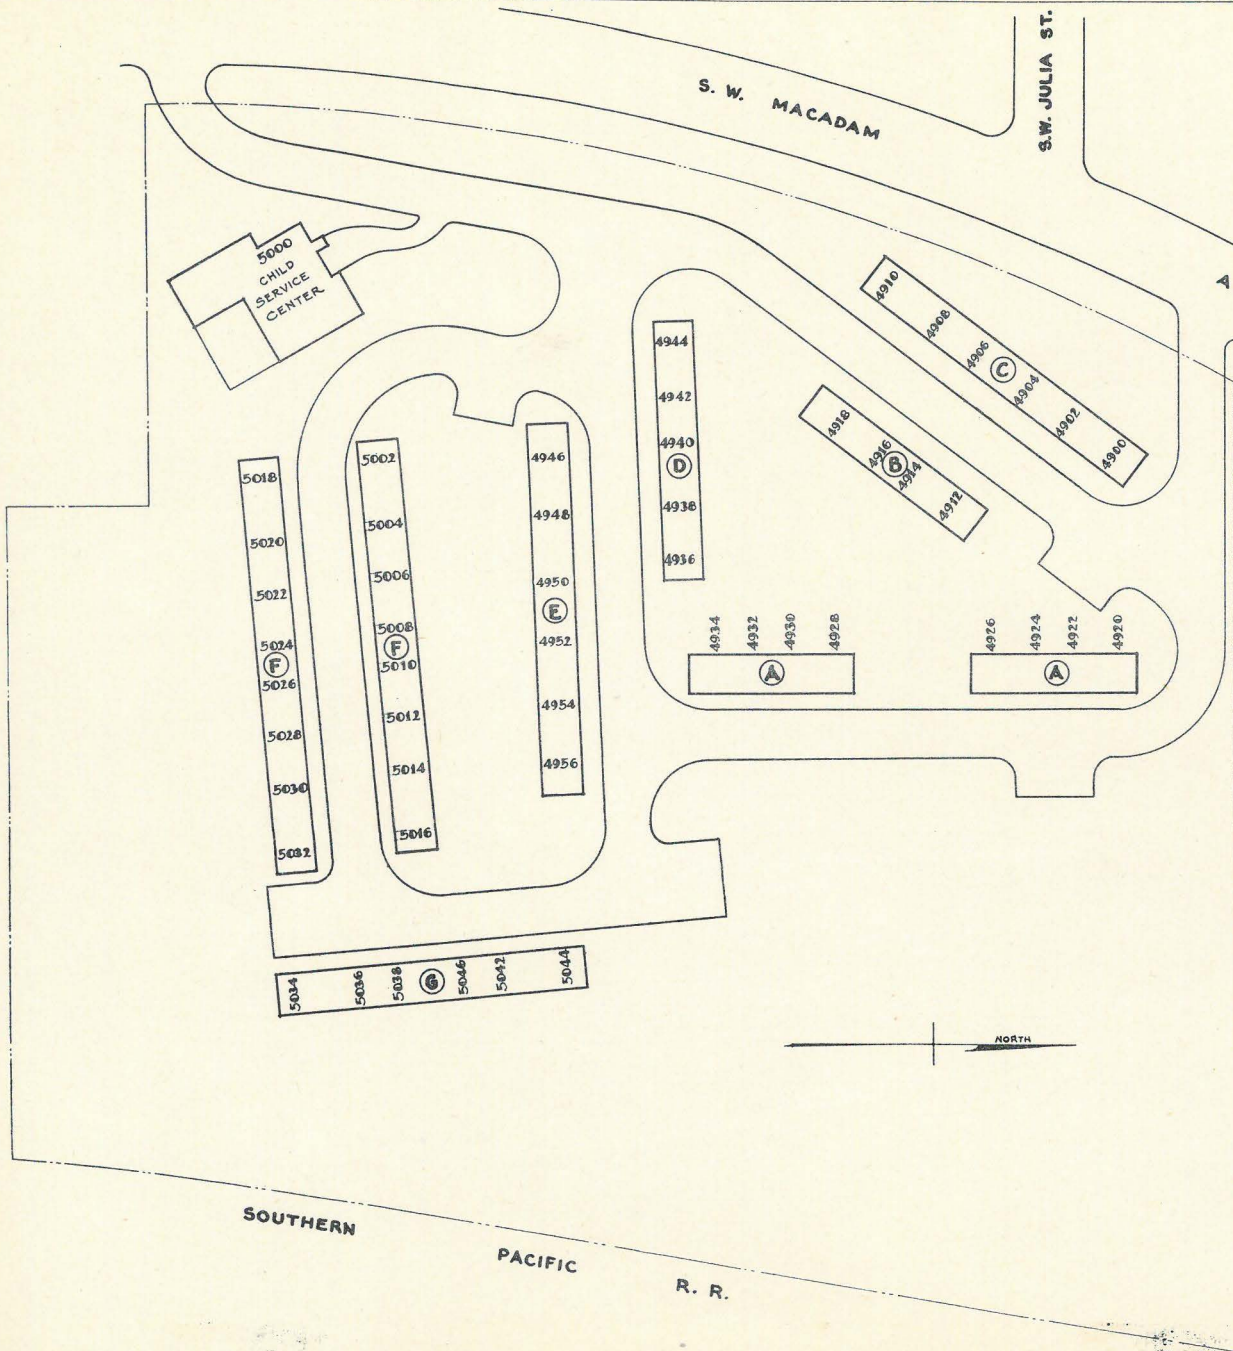

NOTE: ALL HOUSE NUMBERS RELATE TO S.W. MACADAM AVE. FOR BUILDING LAYOUTS SEE SECTOR 5 SHEET.


FULTON HOMES
OREG. 35124
 • SECTOR 1 •

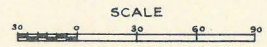

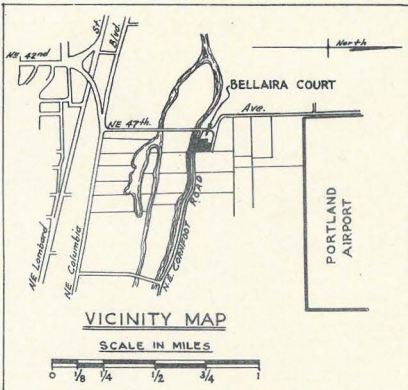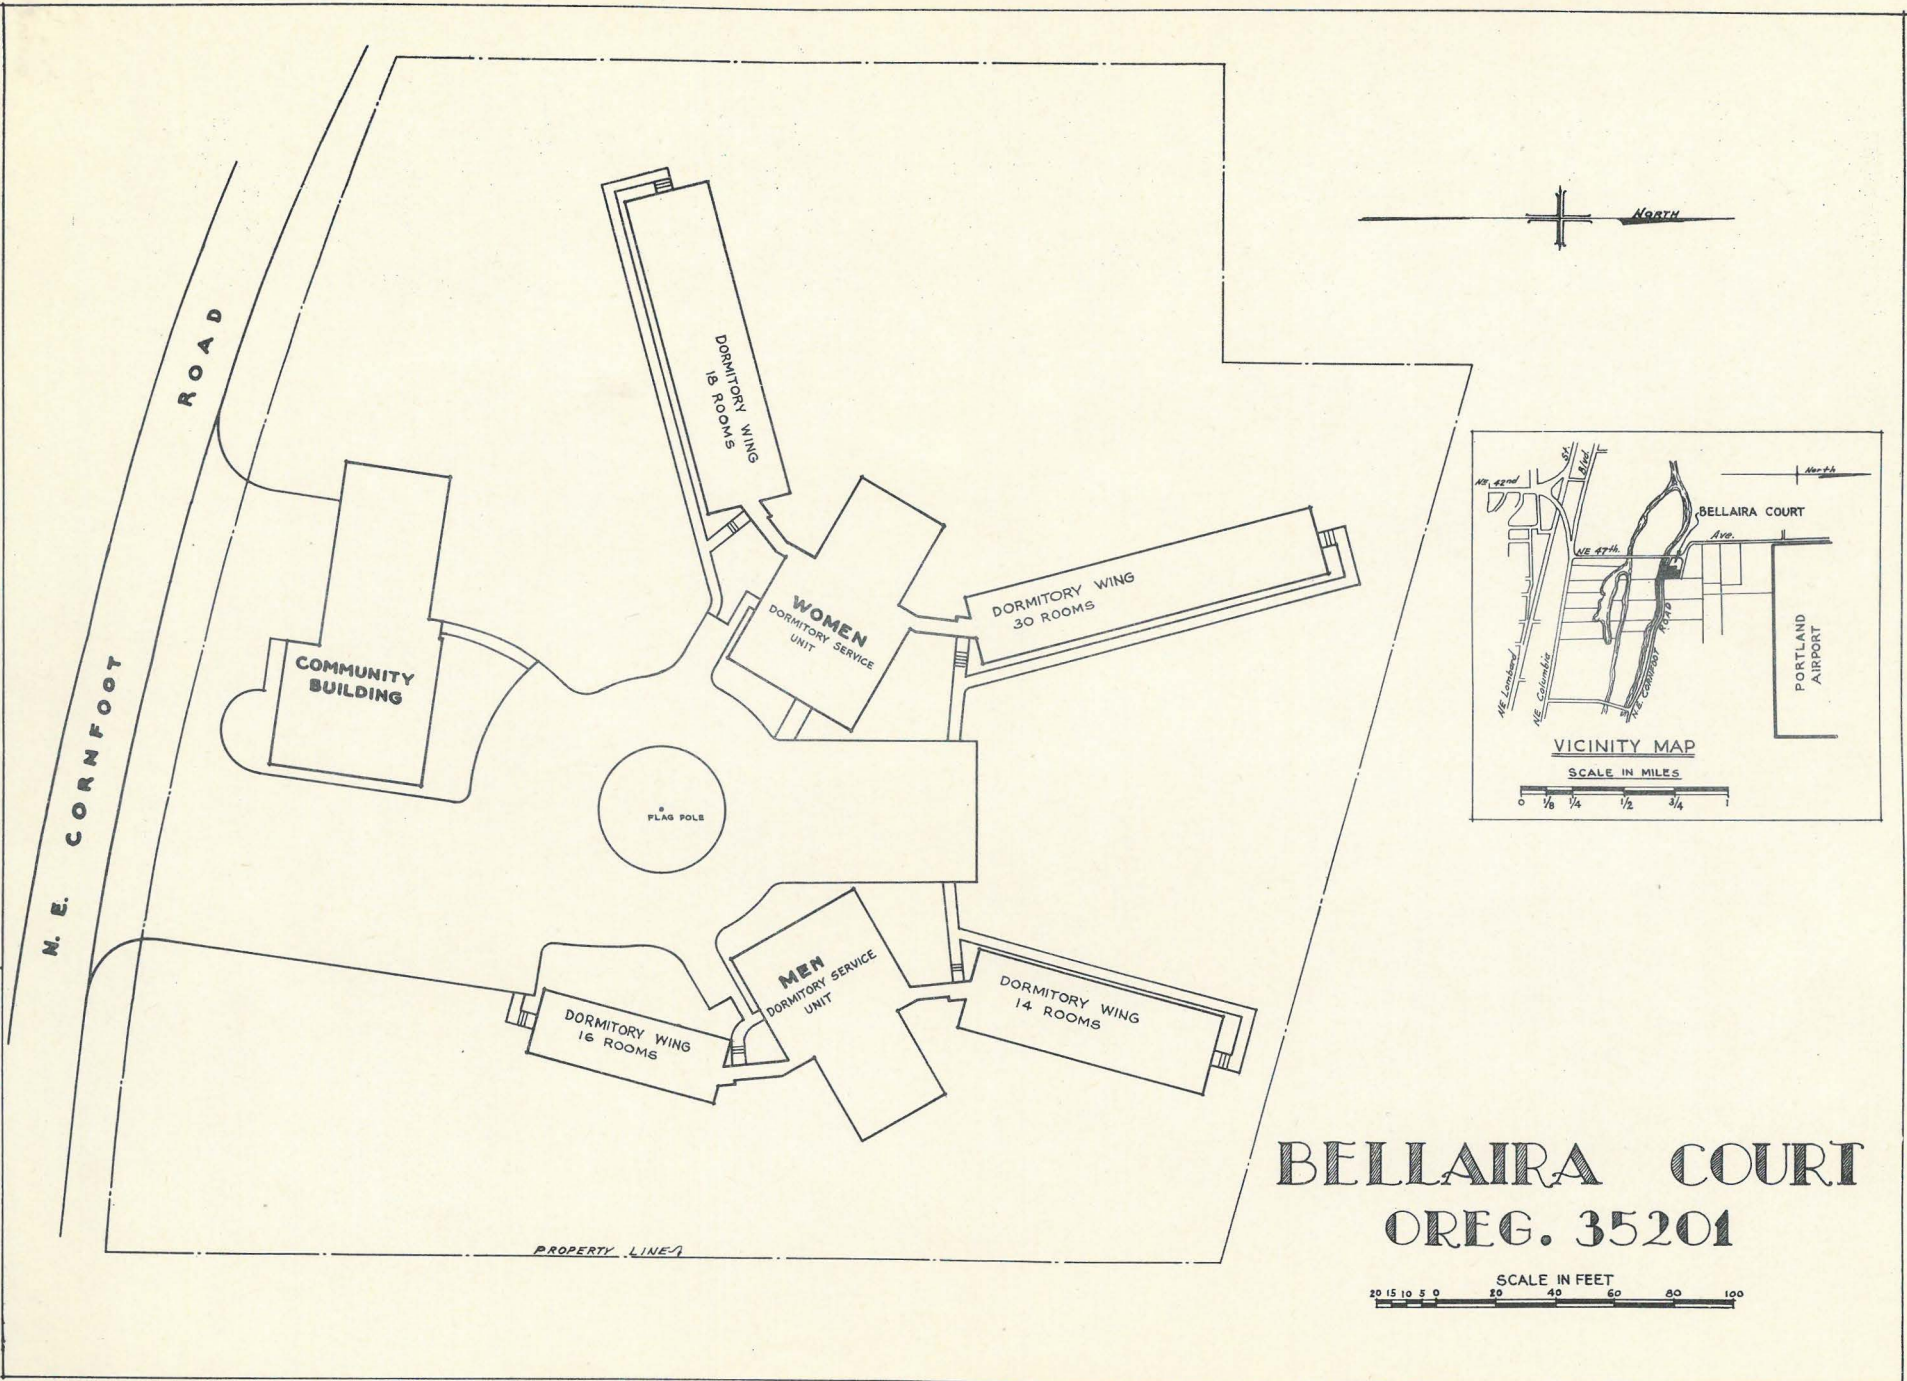


BELLAIRA COURT

OREG. 35201

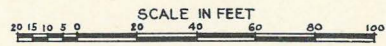


PARK SIDE HOMES

OREG. - 35025

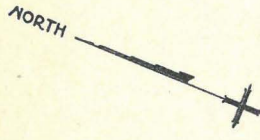

O.W.R.R. & N.
P/W

Dier Park

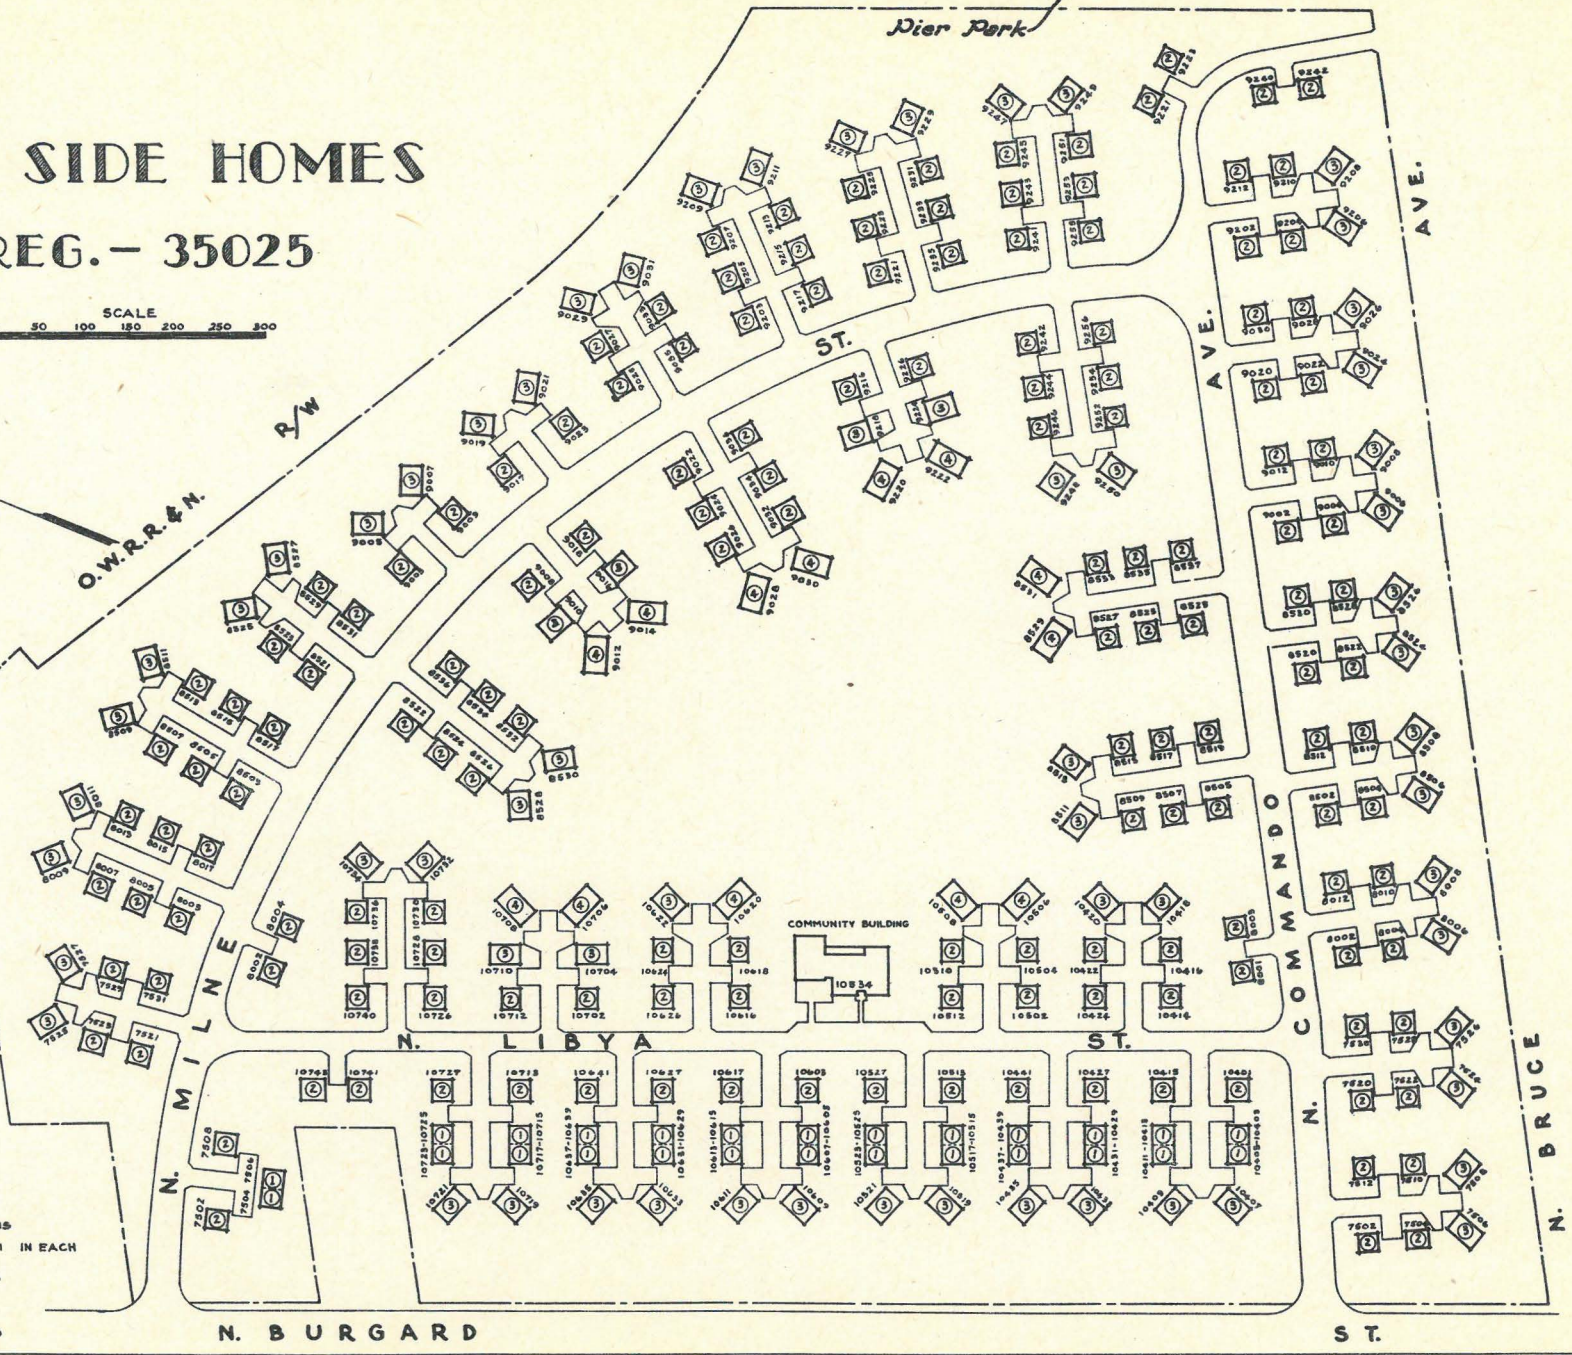


LEGEND

- 7524 - STREET ADDRESS
 - ② - NUMBER OF BED ROOMS
 - ①① - DUPLEX, 1 BED ROOM IN EACH
- 26 - ONE BED ROOM UNITS
 156 - TWO " "
 65 - THREE " "
 13 - FOUR " "
 260 TOTAL DWELLING UNITS

N. BURGARD

ST.


LEGEND

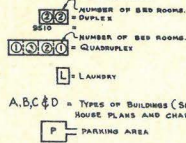

A, B, C, D = TYPES OF BUILDINGS (SEE ACCOMPANYING HOUSE PLANS AND CHART BELOW)

BREAKDOWN OF BLDG TYPES

TYPE OF BLDG	# OF BLDGS	# OF UNITS
A - QUADRUPLX	2-4R-TH-3R	36 144
B - DUPLEX	2-2 BR	96 192
C - DUPLEX	2-3 BR	22 44
D - DUPLEX	2-4 BR	10 20
L - LAUNDRY		10
ADMIN BLDG.		1
TOTAL BLDGS		175
TOTAL D.U.'S		400

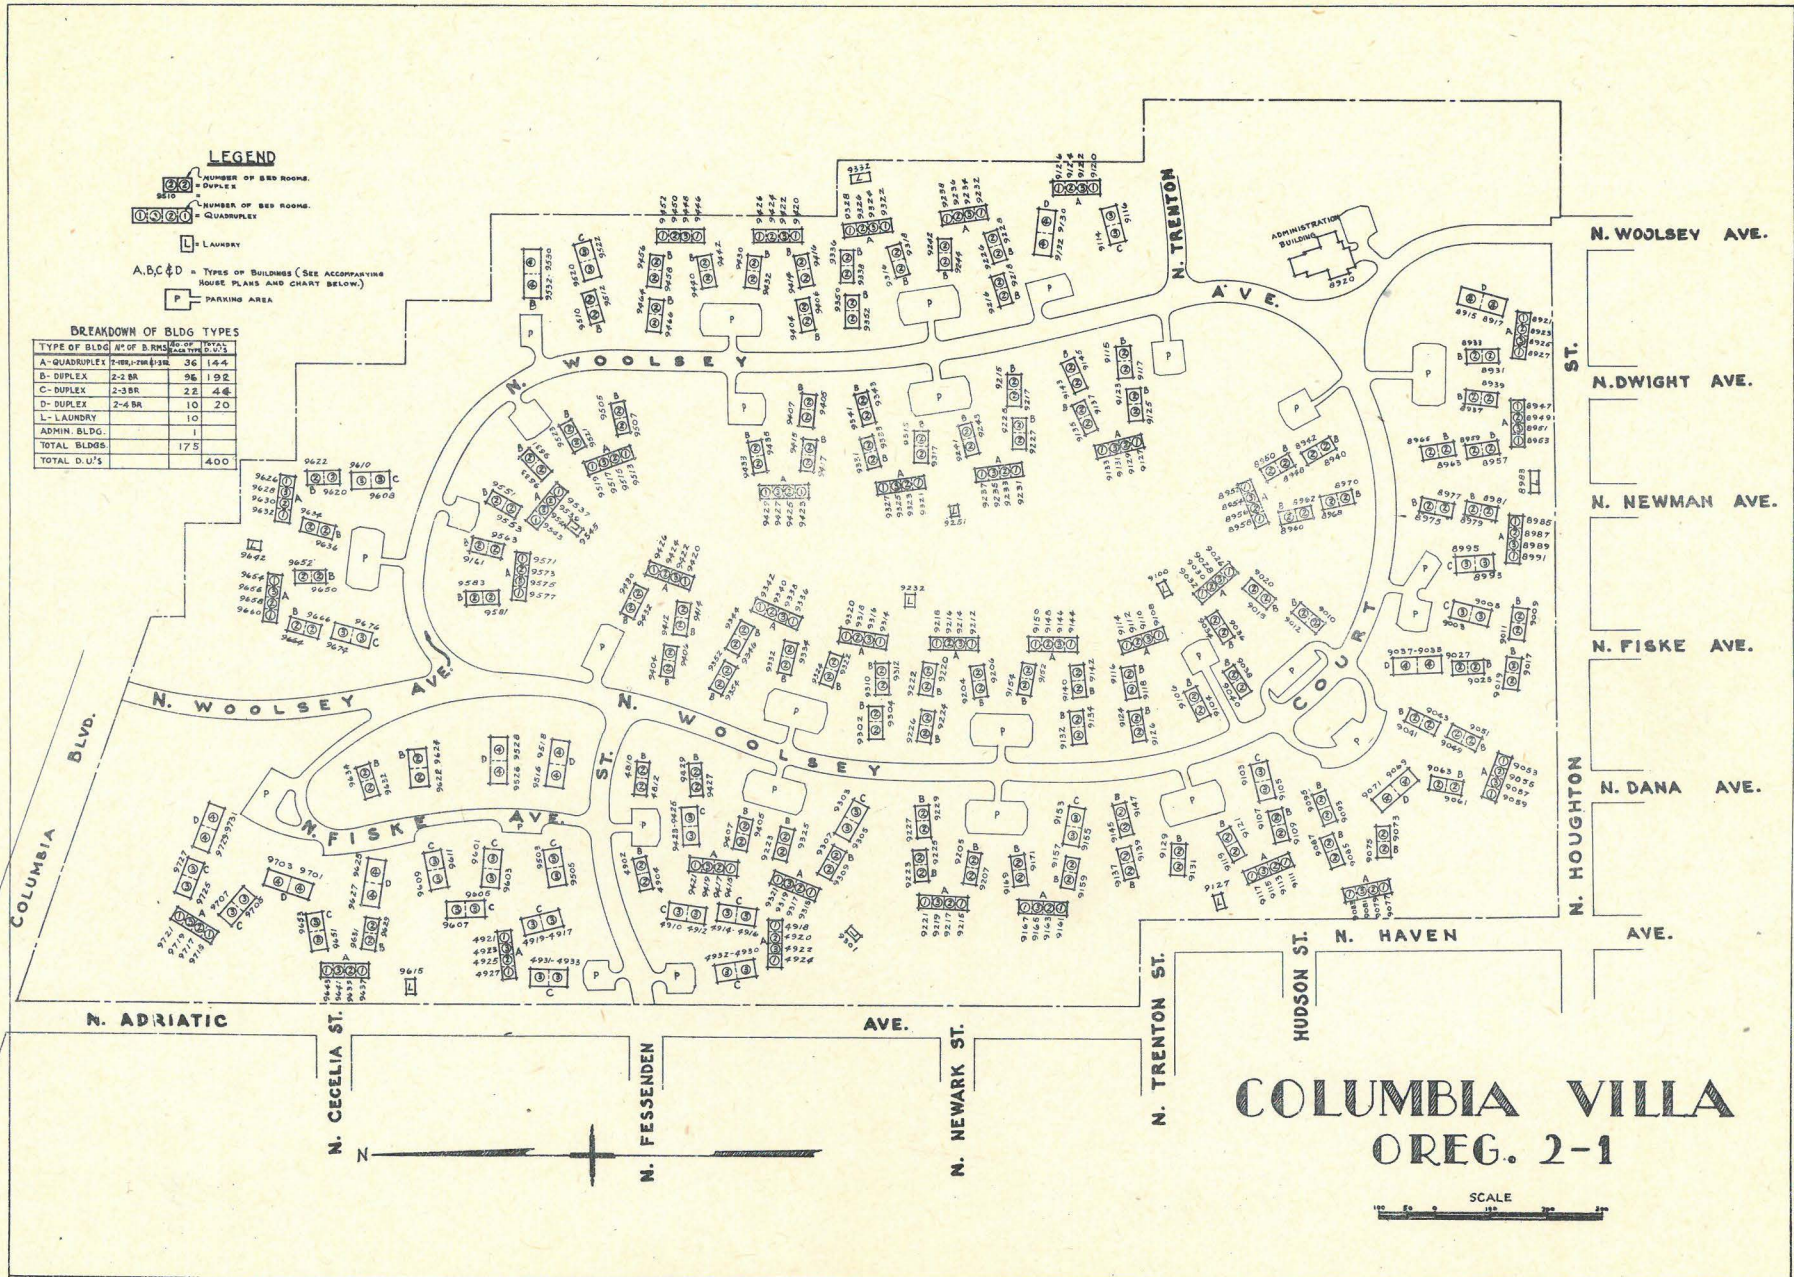


**COLUMBIA VILLA
OREG. 2-1**




N. E. L O M B A R D

TABULATION OF BUILDING TYPES


TYPE	NUMBER BEDROOMS PER UNIT	NUMBER UNITS PER BUILDING	NUMBER OF BUILDINGS	NUMBER OF UNITS
A	1	2	6	12
B1	2	2	12	24
B2	2	2	7	14
B2 R	2	2	7	14
C1	3	1	11	11
C2	3	1	10	10
ADMINISTRATION BLDG.			1	1
MAINTENANCE SHED			1	1
PUMP HOUSE			1	1
TOTALS			56	65

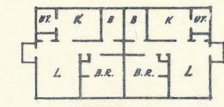

TYPE A

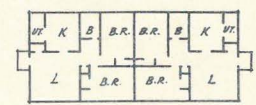


TYPE B1

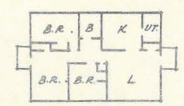

TYPE C1

NOTE: B1, B2, & B2 R TYPES ARE ALIKE IN PLAN.
 C1 & C2 ARE ALIKE EXCEPT THAT PLANS ARE REVERSED.
 ALL HOUSE NUMBERS RELATE TO N.E. SARATOGA ST. EXCEPT AS INDICATED BY ARROWS.

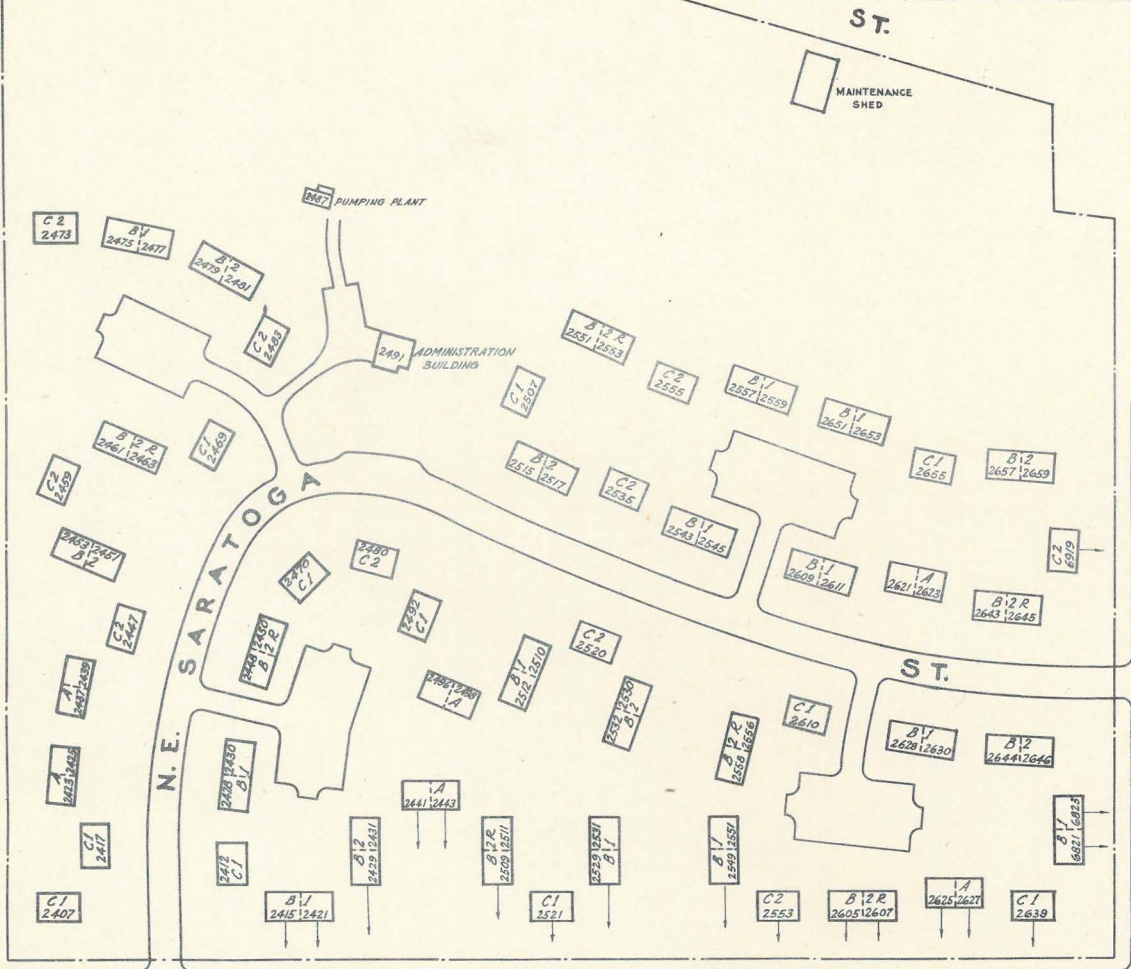

AVE.


N. E. 27TH.

N. E. D E K U M

S T.


DEKUM COURT
 PROJECT 35021



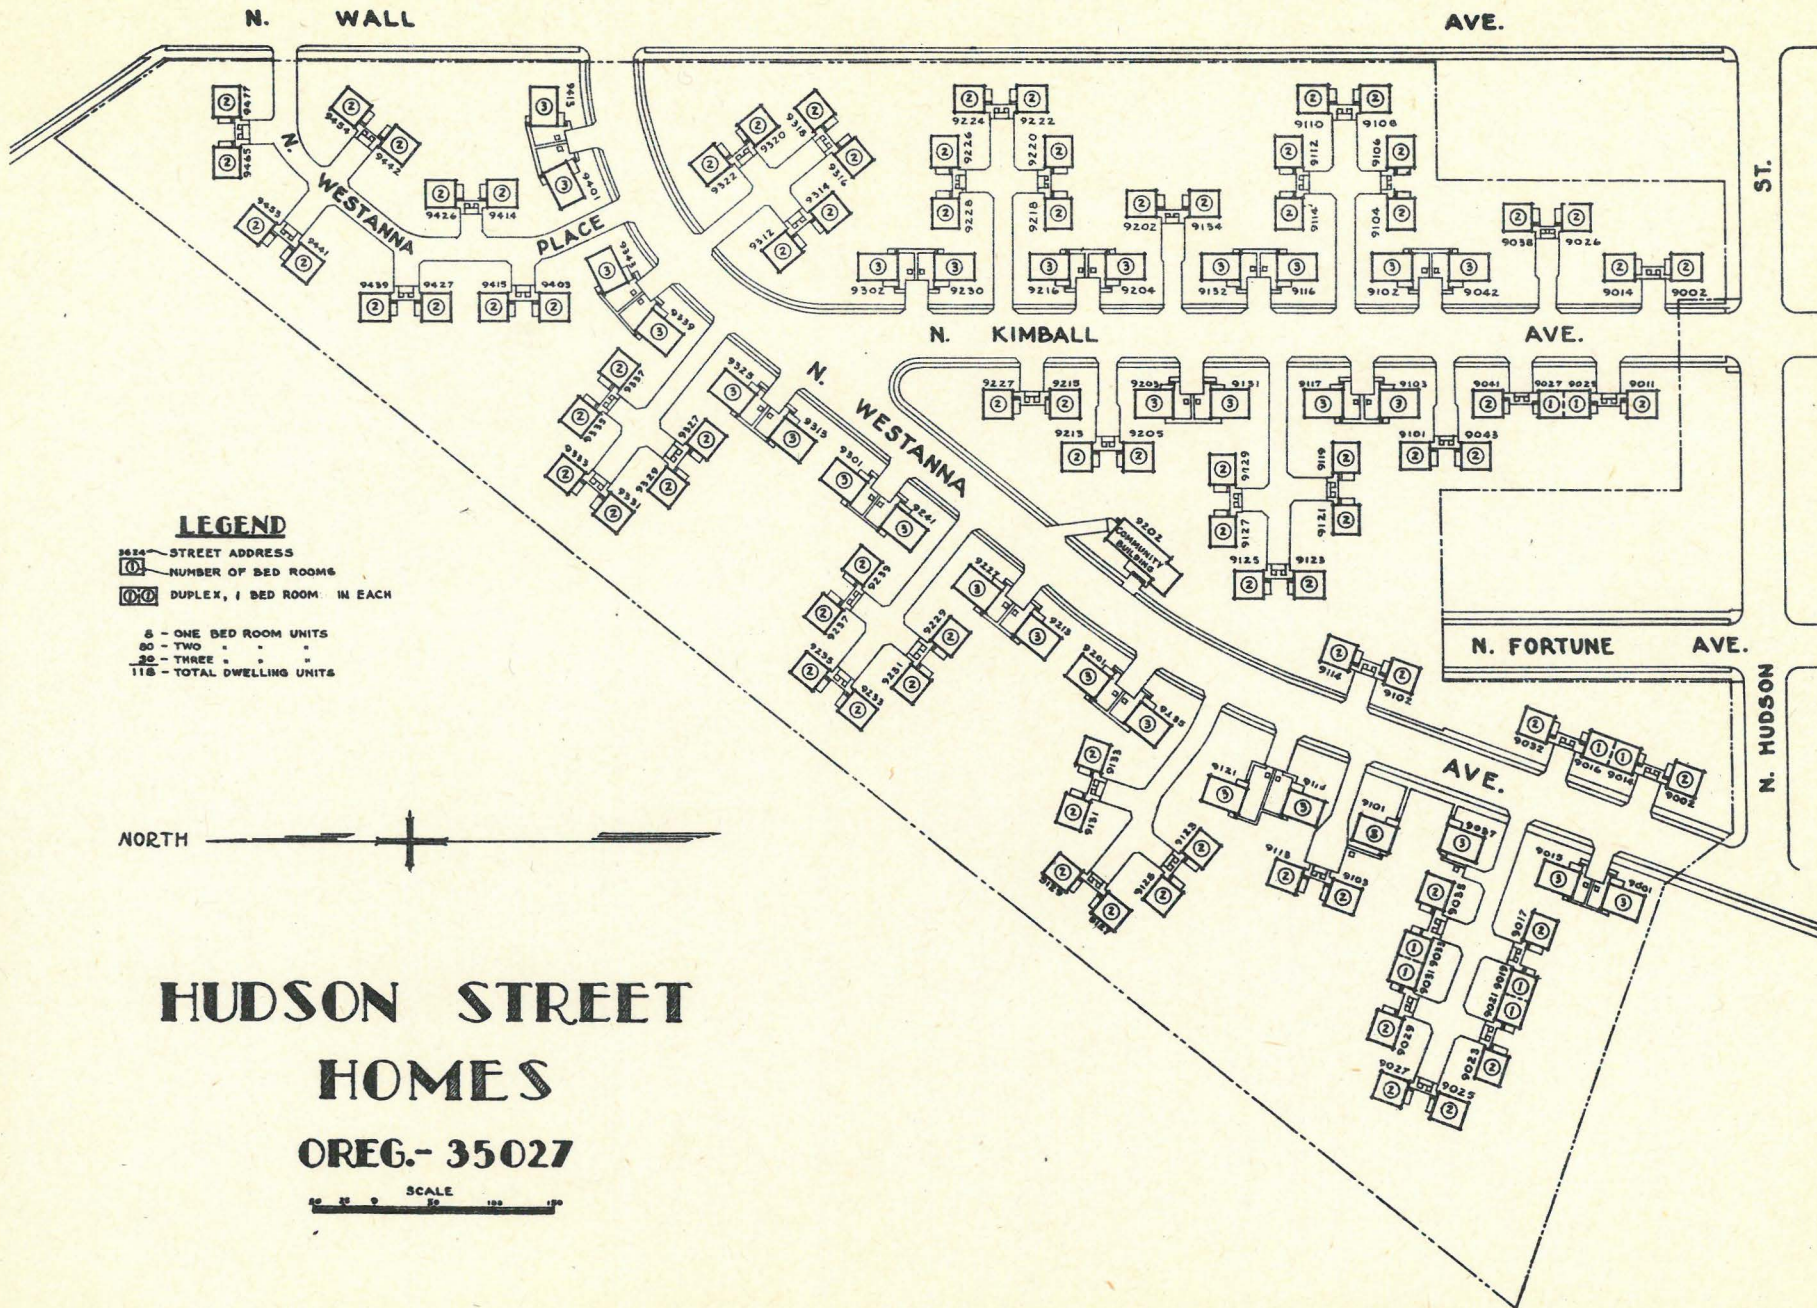


LEGEND


- 1624 - STREET ADDRESS
- ② - NUMBER OF BED ROOMS
- ①① - DUPLEX, 1 BED ROOM IN EACH
- ① - ONE BED ROOM UNITS
- ② - TWO " " " "
- ③ - THREE " " " "
- 118 - TOTAL DWELLING UNITS

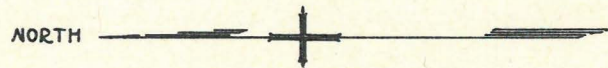


**HUDSON STREET
HOMES**



OREG.- 35027

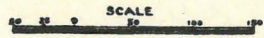

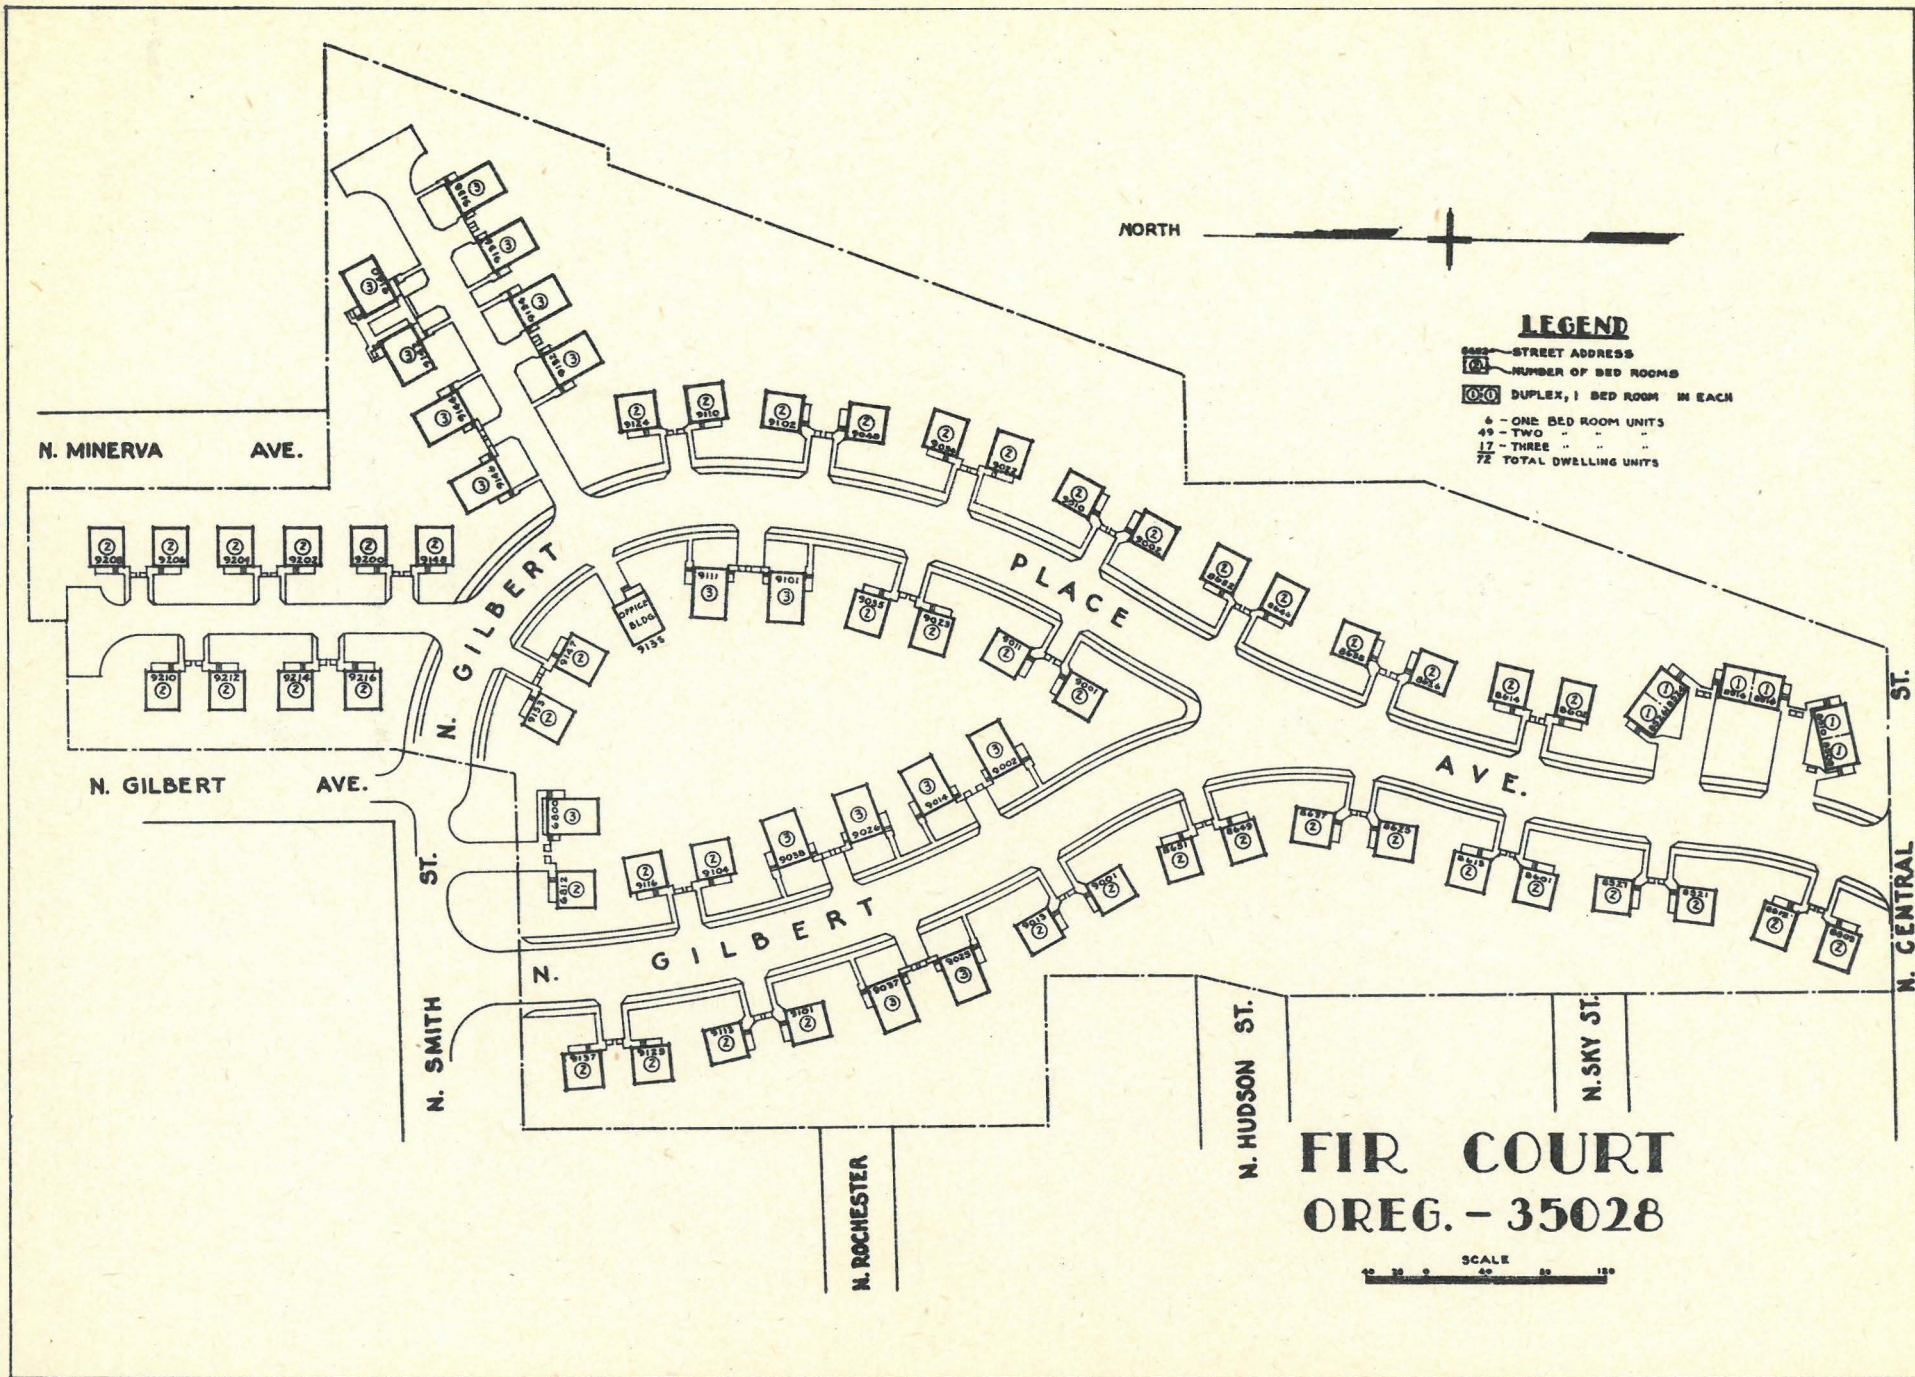

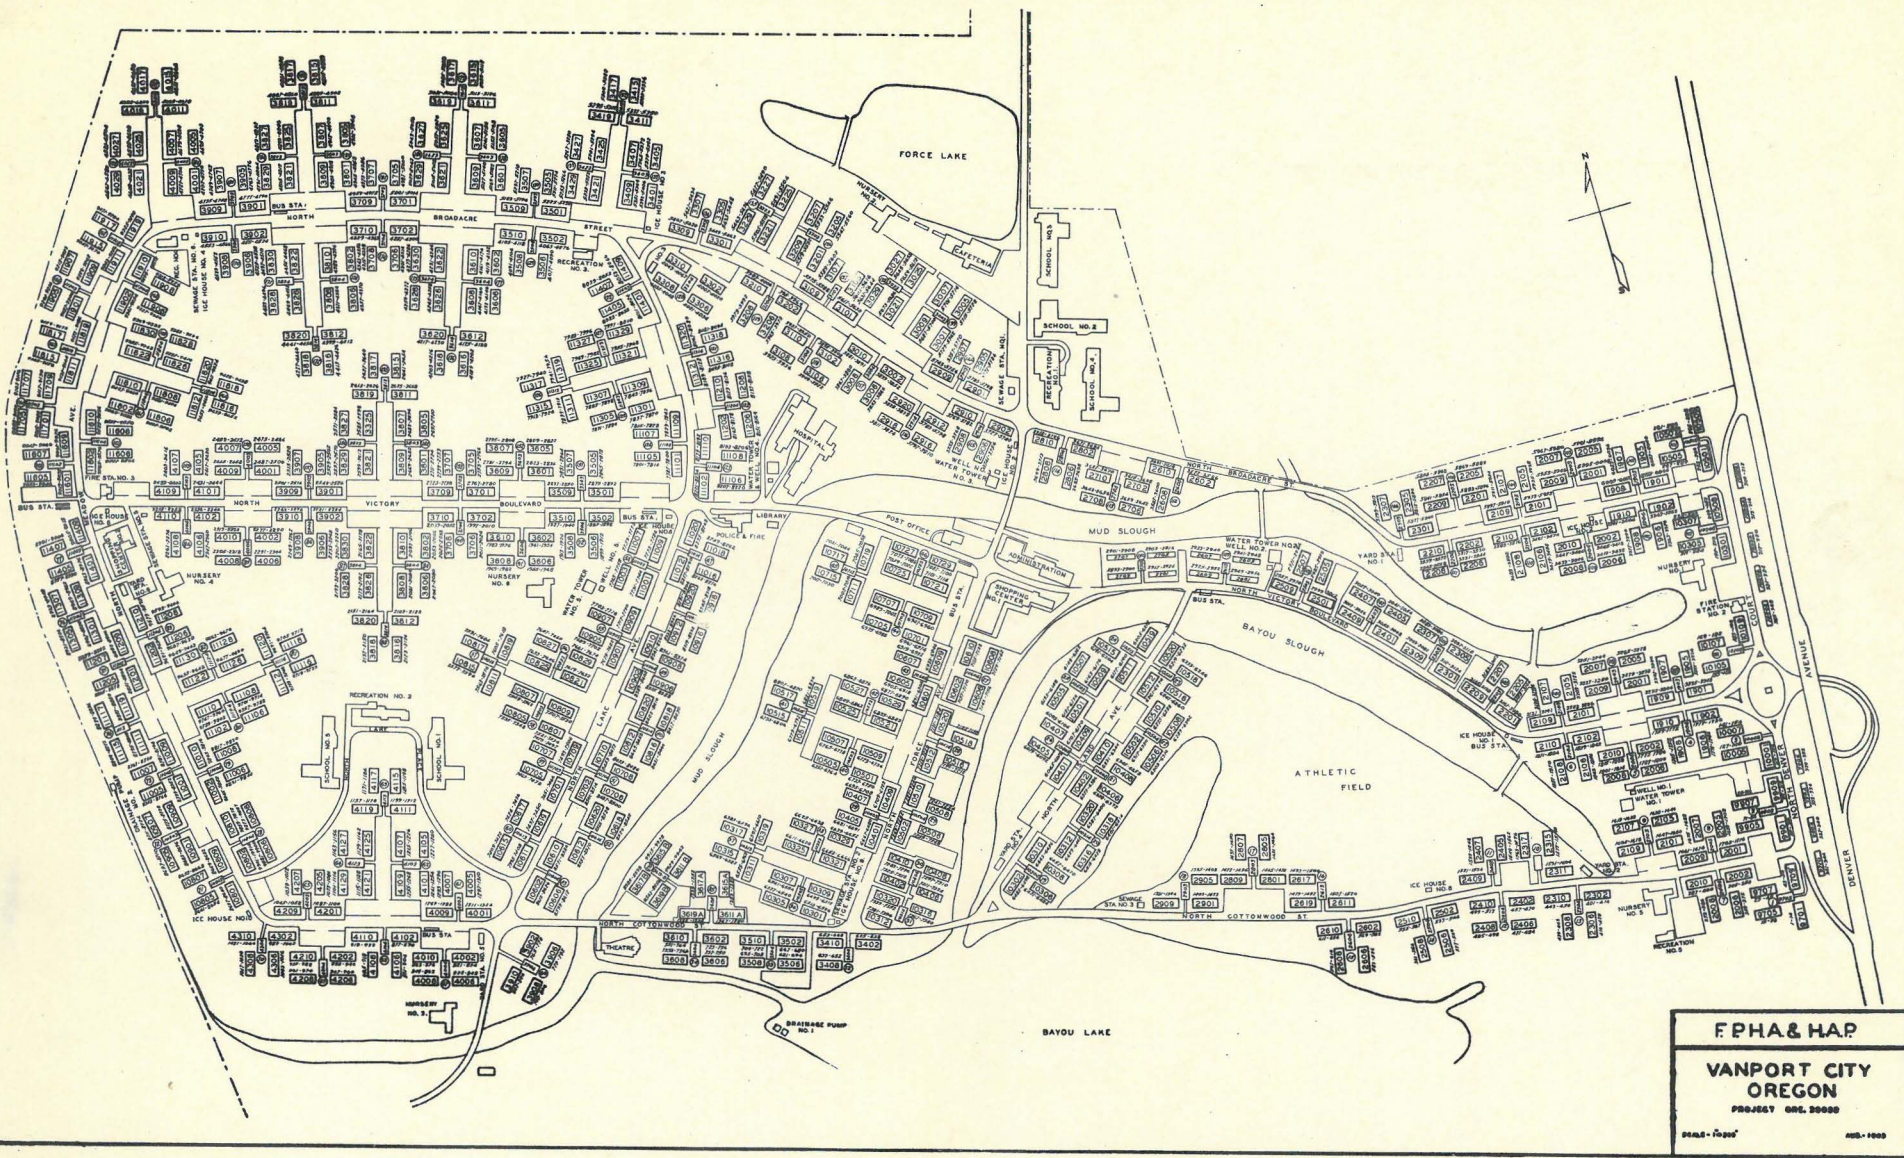

FPA & HAP
VANPORT CITY
OREGON
 PROJECT ORL 50000
 SCALE - 1/2" = 100'
 1955-1956


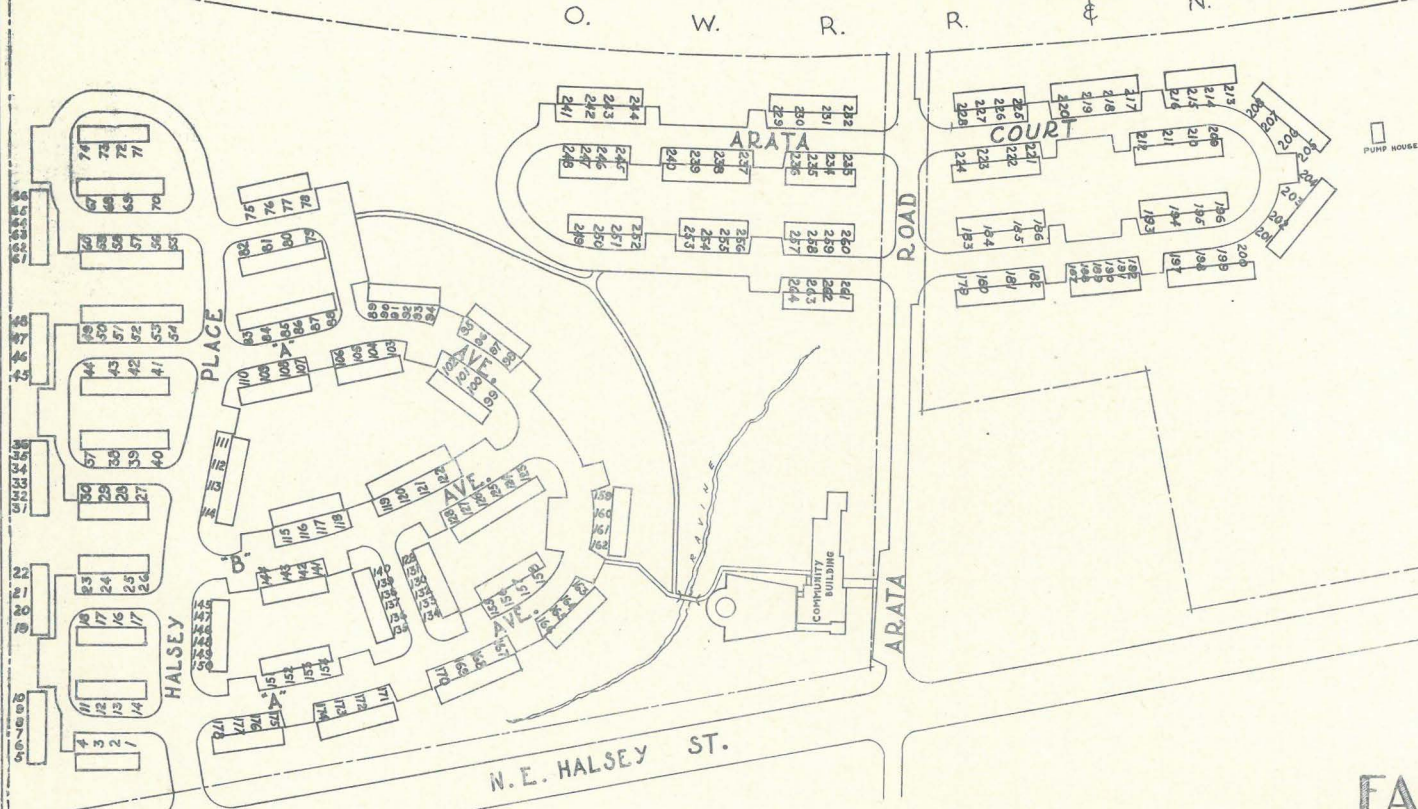
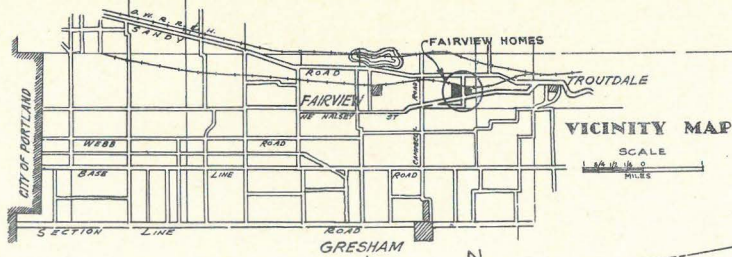


FAIRVIEW HOMES



OREG. 35092




TYPE	LENGTH	SCHEDULE OF DWELLING UNITS			
		No. of Bldgs	No. of Res. Rooms	No. of DU	No. of RMS
A	76'-0"	4	16	16	48
B	114'-0"	4	24	24	72
C	96'-0"	0	0	0	0
D	80'-0"	24	48	48	96
E	84'-0"	8	16	32	48
F	100'-0"	20	40	40	80
TOTAL		60	64	80	264

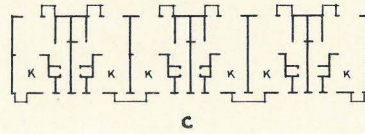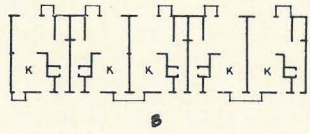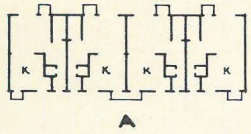

BUILDING TYPES

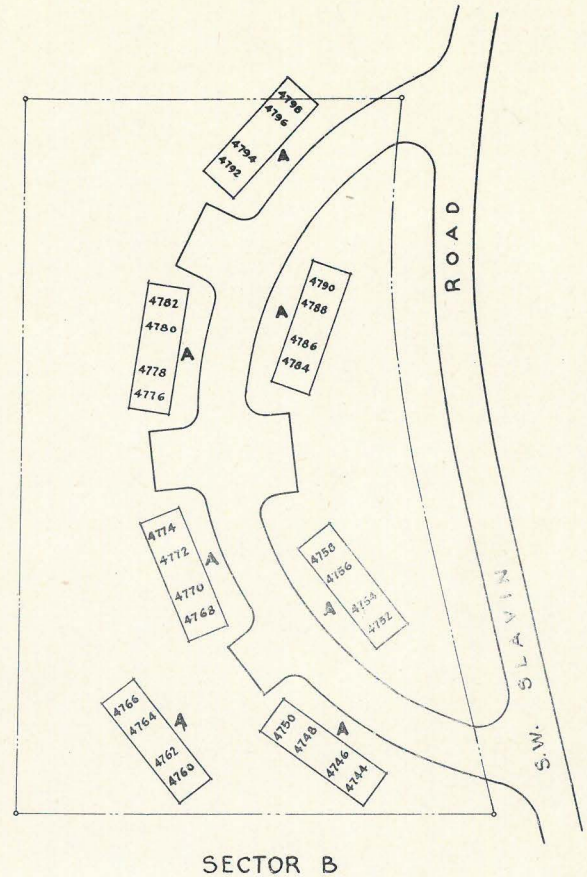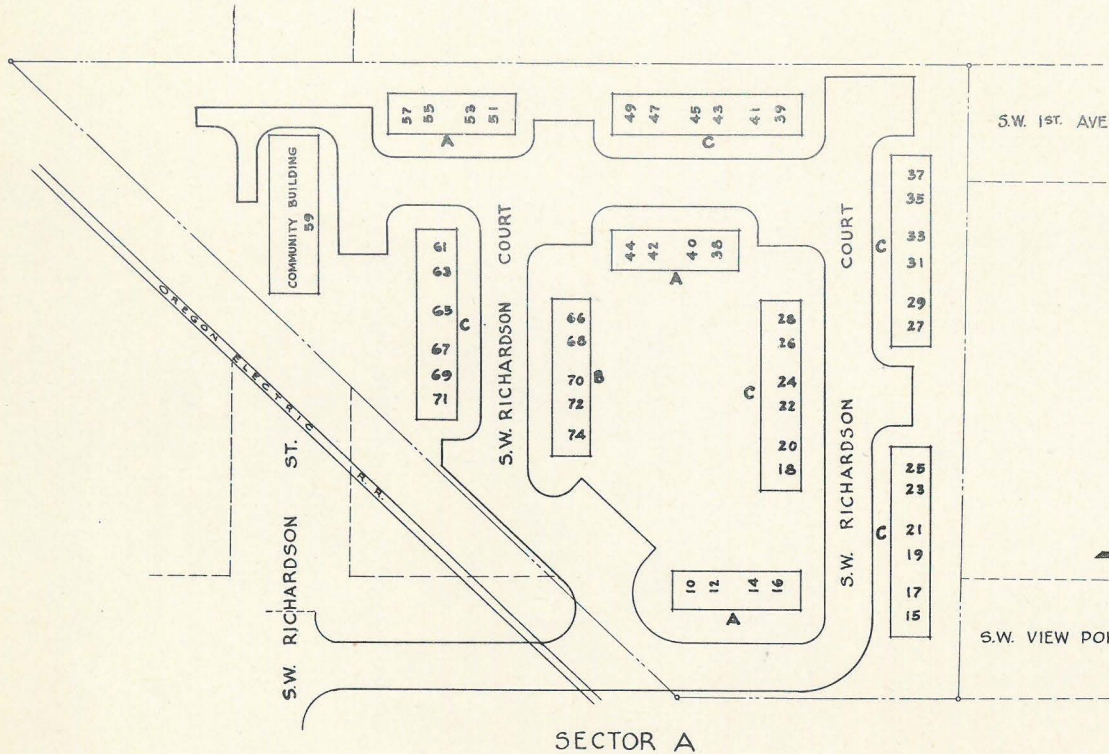


SECTOR B





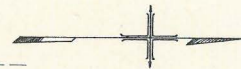


S.W. VIEW POINT TERRACE

SLAVIN COURTS

OREG. 35123





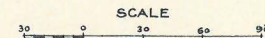


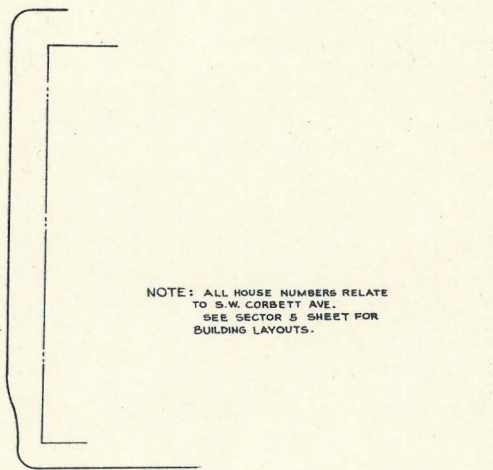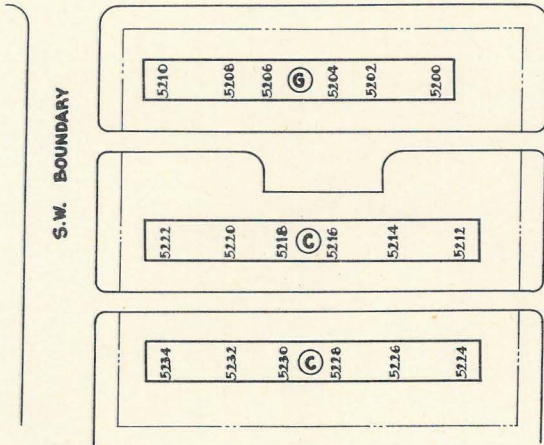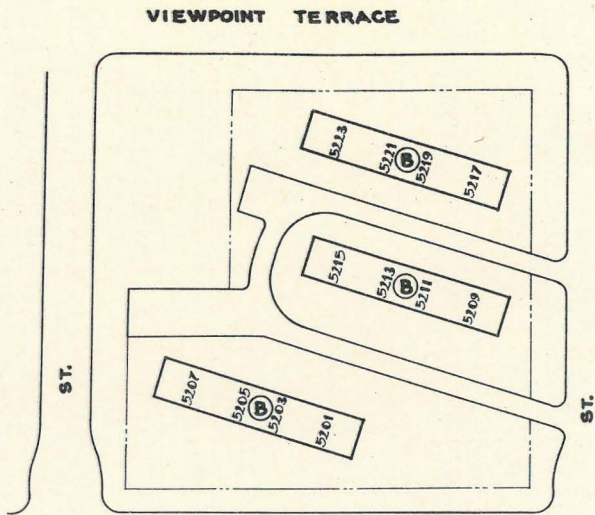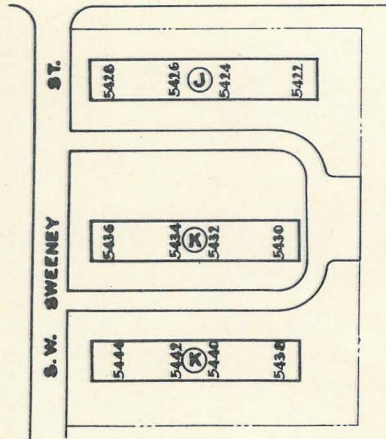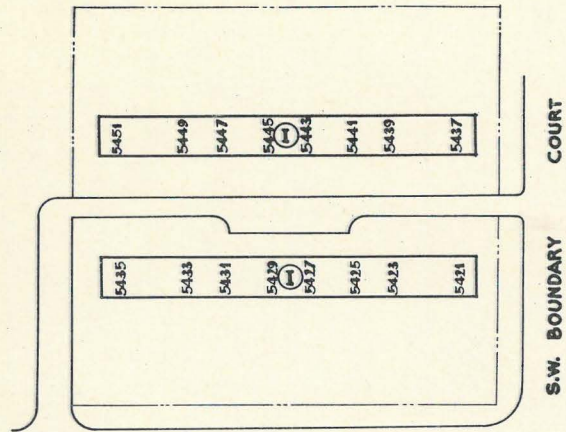

NOTE: ALL HOUSE NUMBERS RELATE TO S.W. CORBETT AVE. SEE SECTOR 5 SHEET FOR BUILDING LAYOUTS.



FULTON HOMES
OREG. 35124
 • SECTOR 2 •
 SCALE
 0 30 60 90

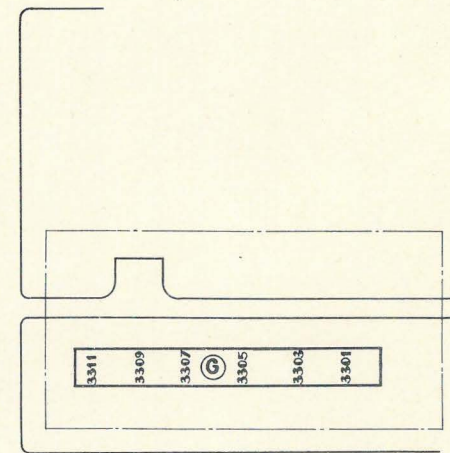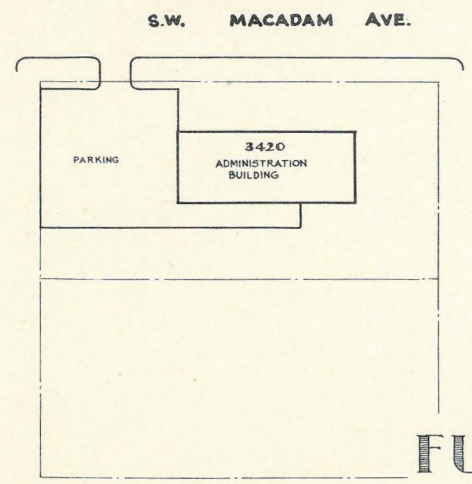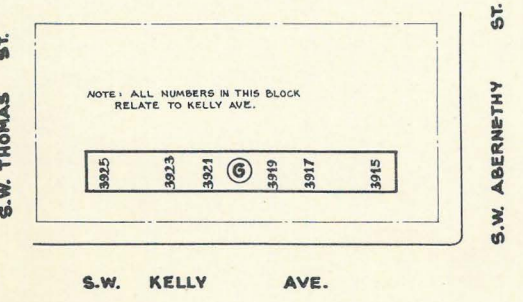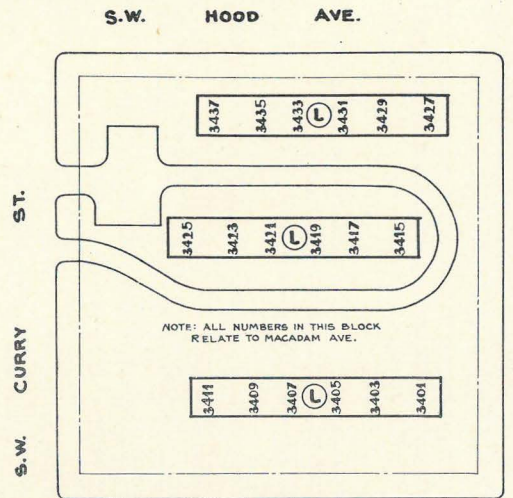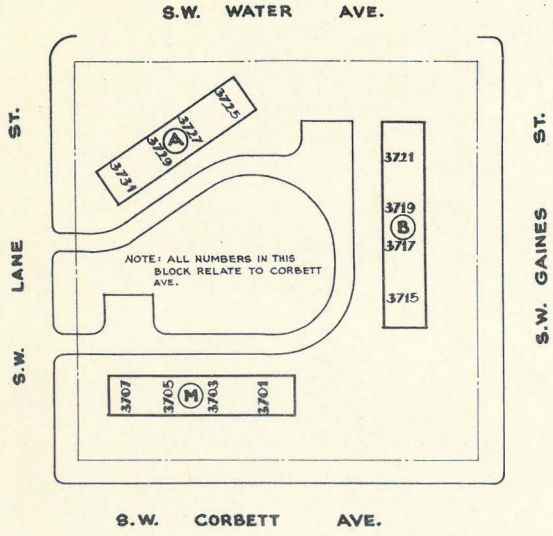







NOTE: FOR BUILDING LAYOUTS SEE SECTOR 5 SHEET.

FULTON HOMES


OREG. 35124


• SECTOR 3 •

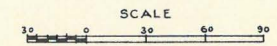

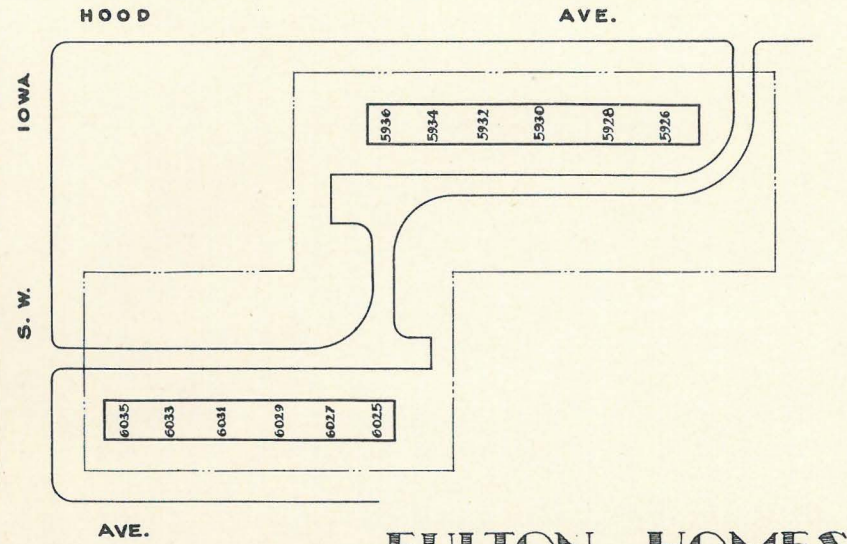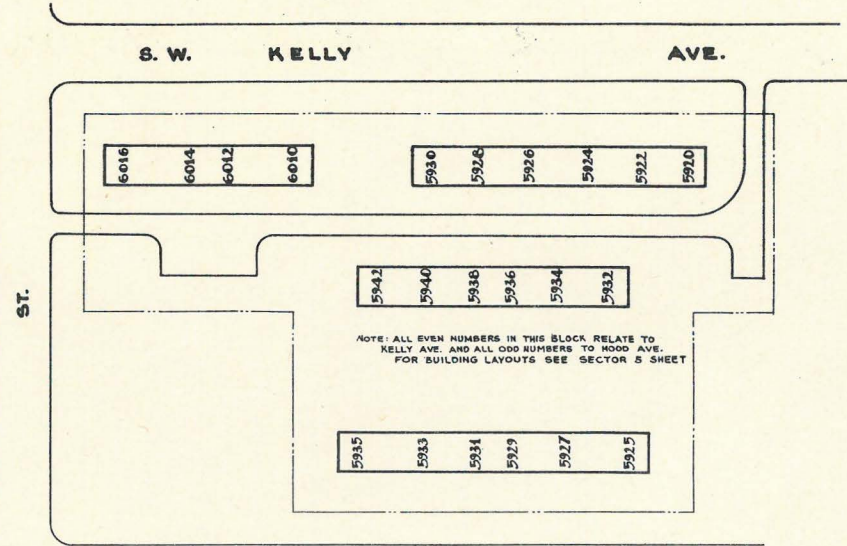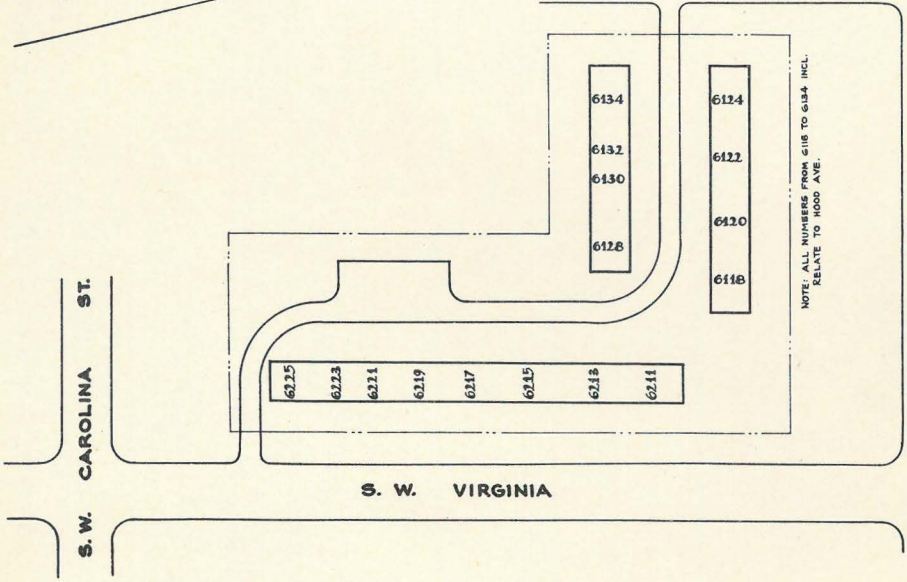 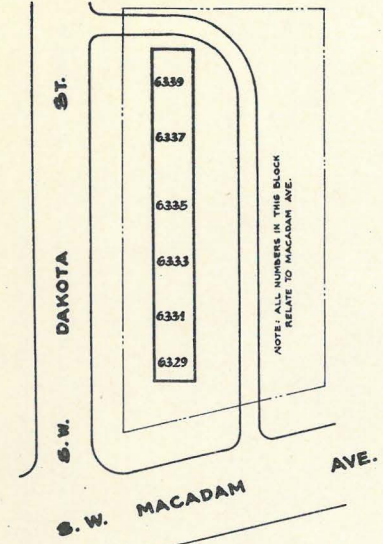



FULTON HOMES
OREG. 35124
 • SECTOR 4 •

 

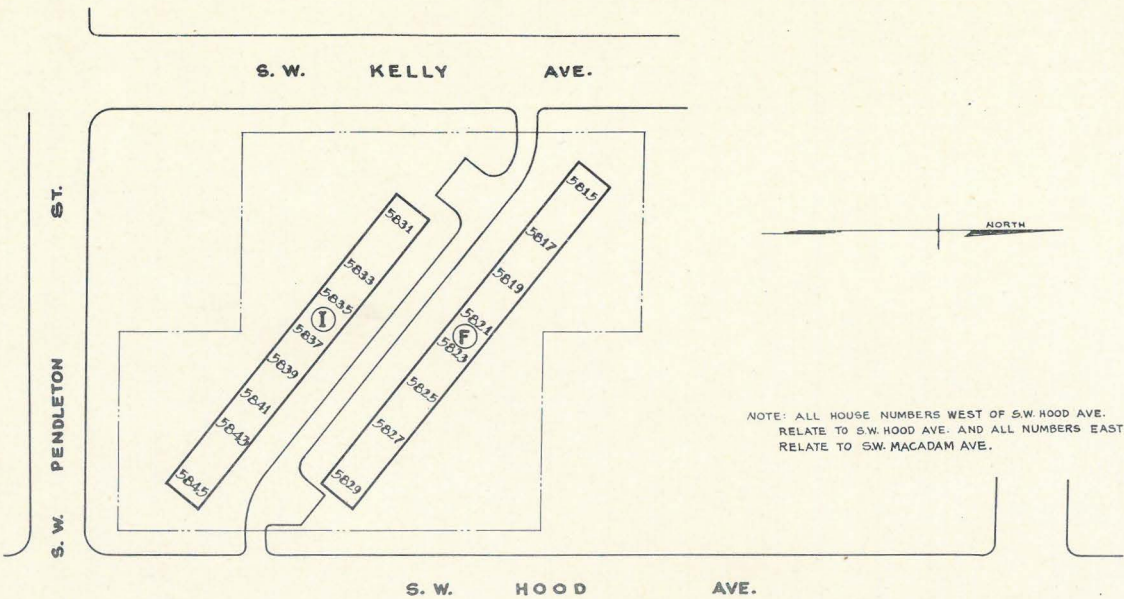


NOTE: ALL HOUSE NUMBERS WEST OF S.W. HOOD AVE. RELATE TO S.W. HOOD AVE. AND ALL NUMBERS EAST RELATE TO S.W. MACADAM AVE.


BUILDING TYPES

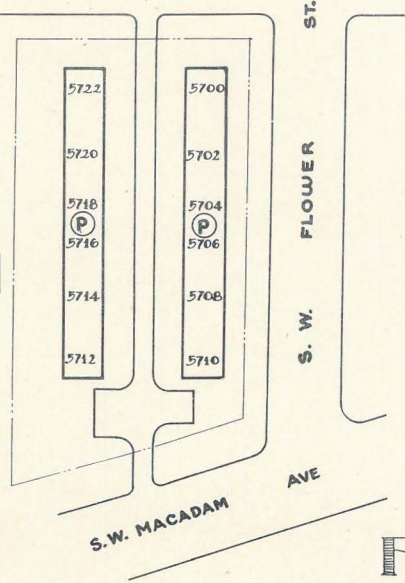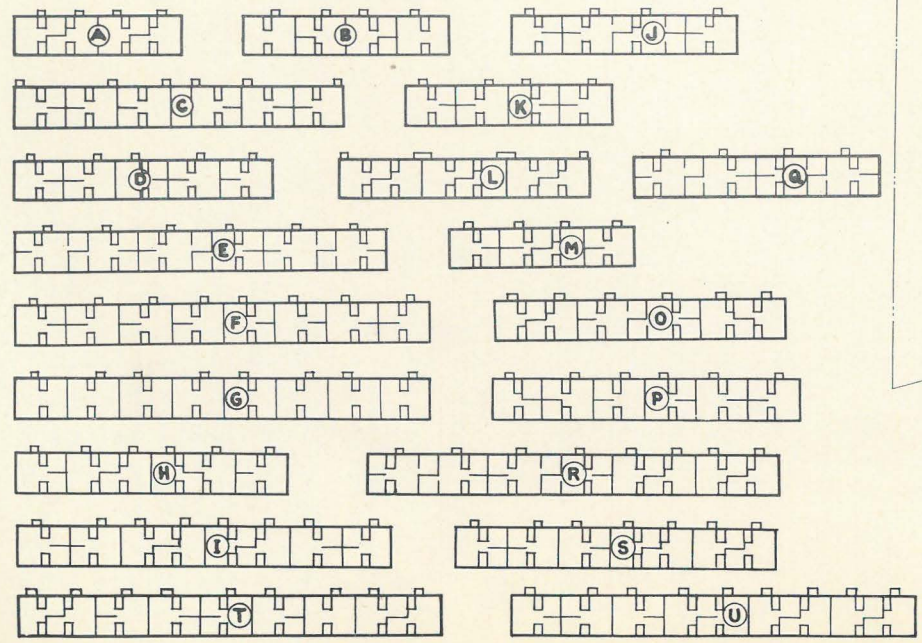


FULTON HOMES
OREG. 35124

• SECTOR 5 •


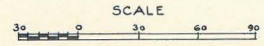


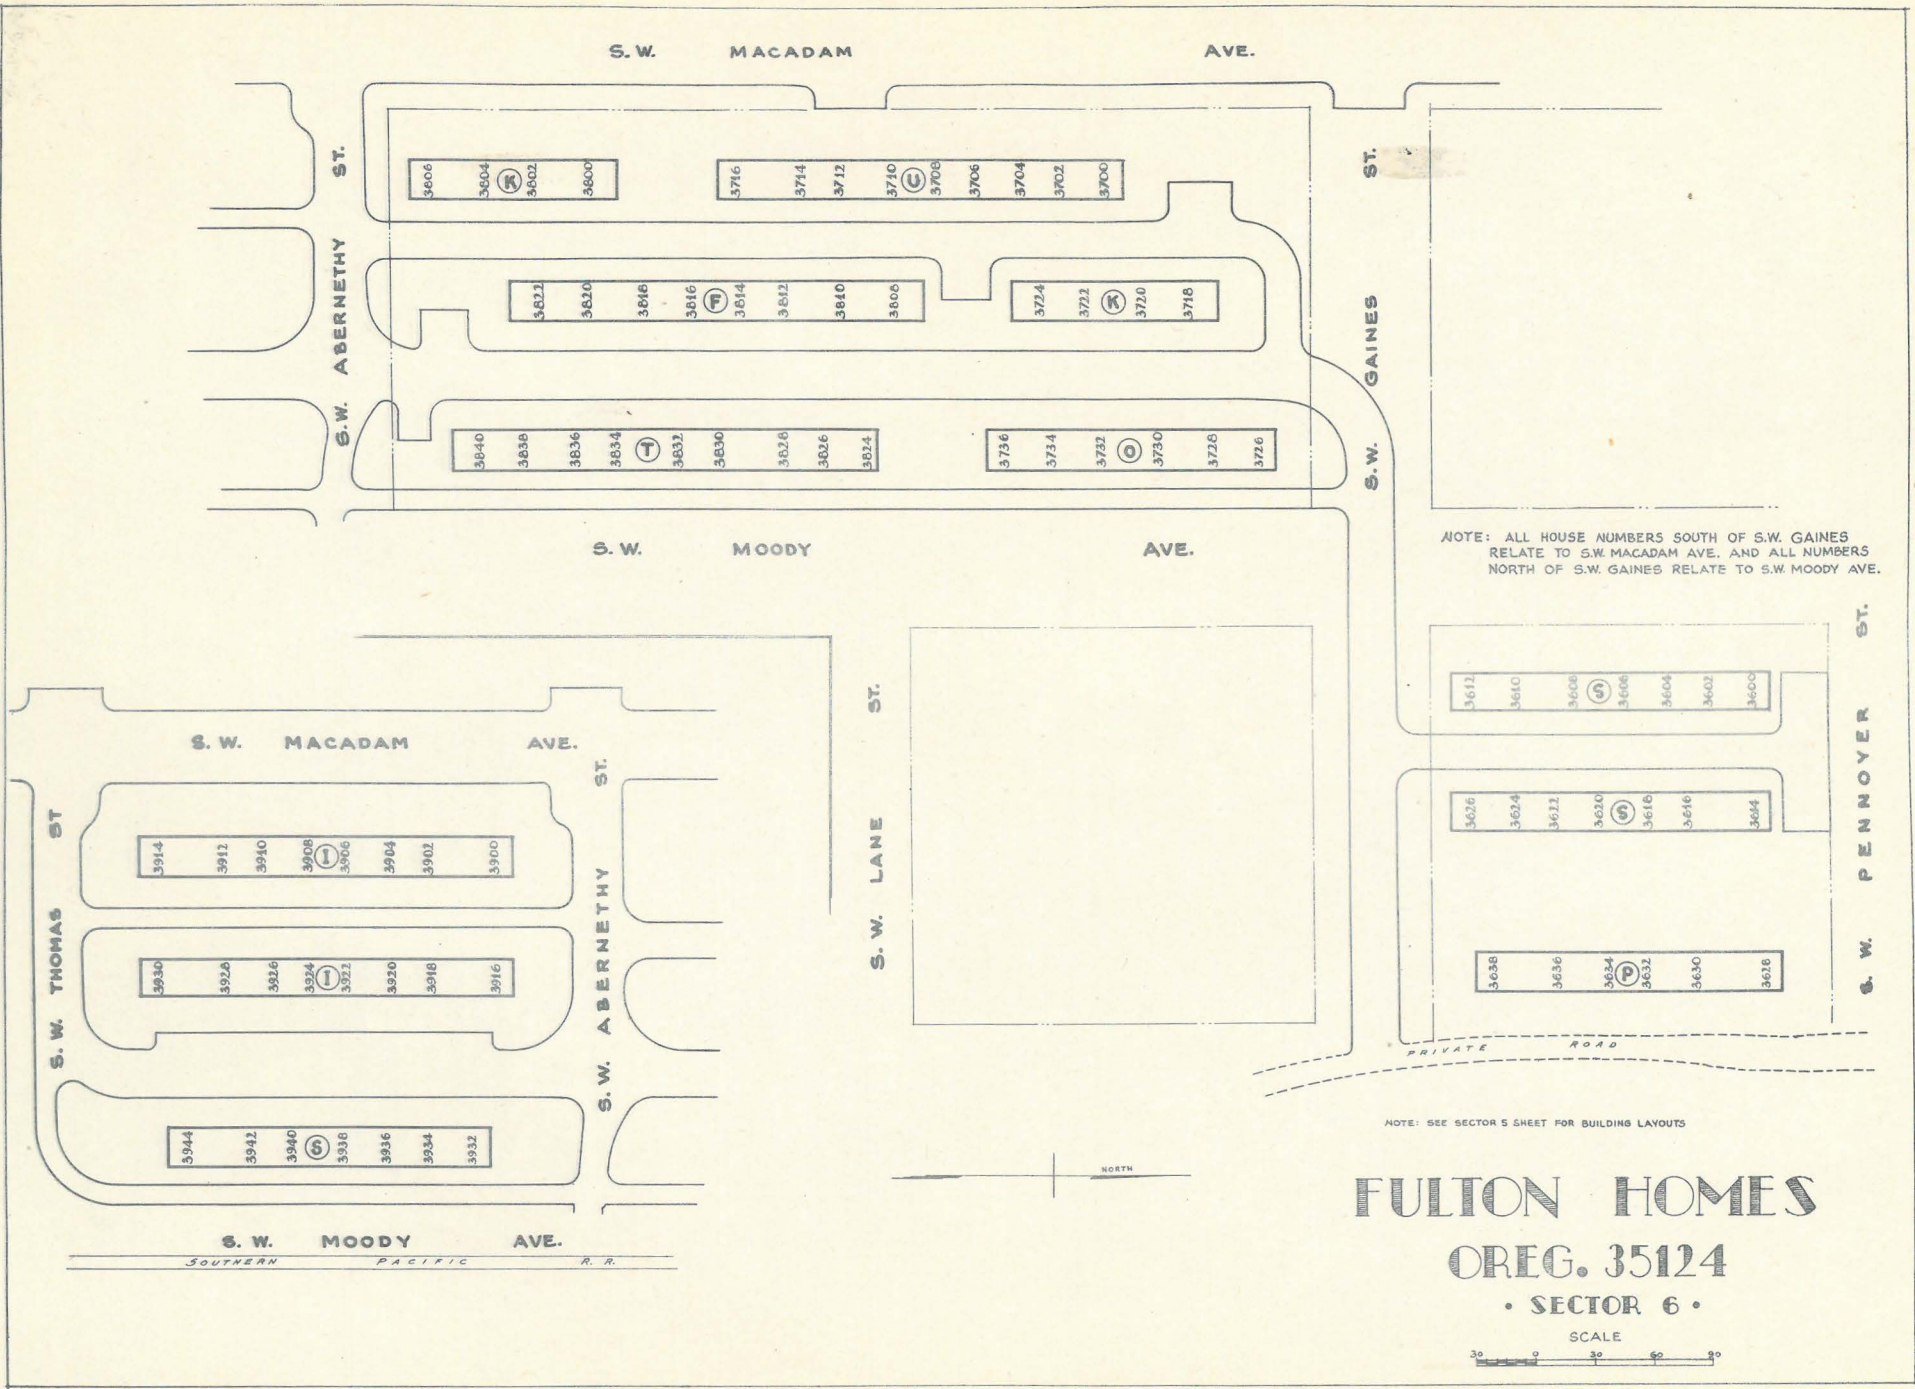

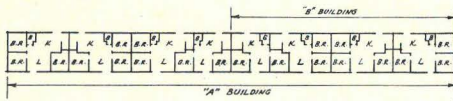

SCHEDULE OF DWELLING UNITS

BUILDINGS	2 BEDROOM	3 BEDROOM
18 TYPE "A"	72	72
2 TYPE "B"	4	4
TOTAL	152 DWELLING UNITS	

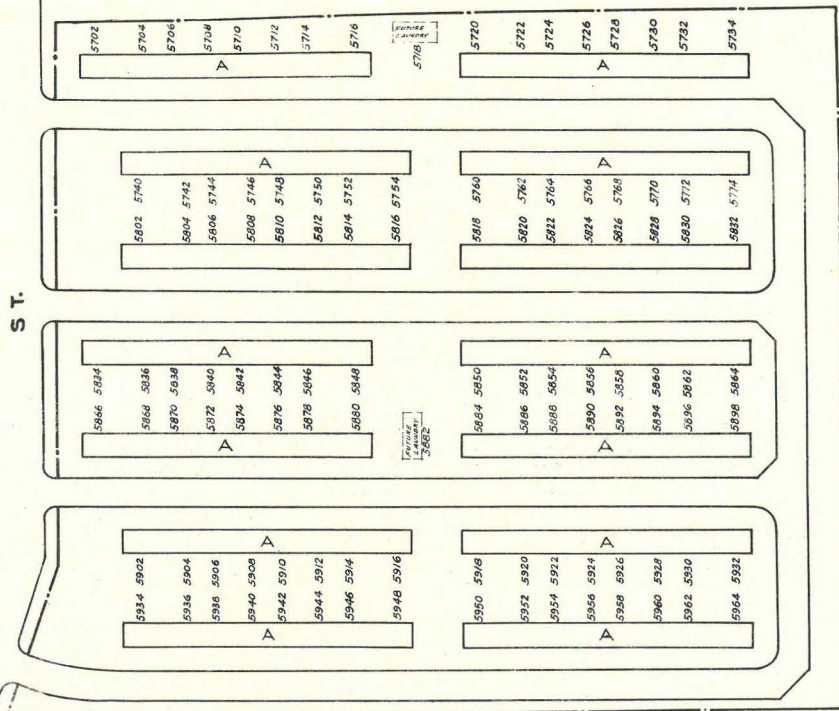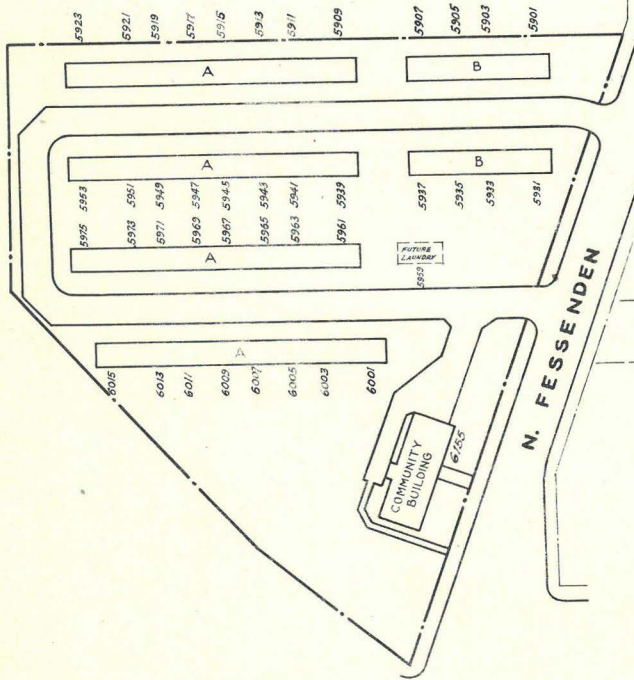

N. GENEVA


AVE.


N. NEWARK ST.



FESSENDEN COURTS

OREG. 35279

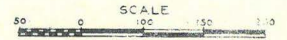


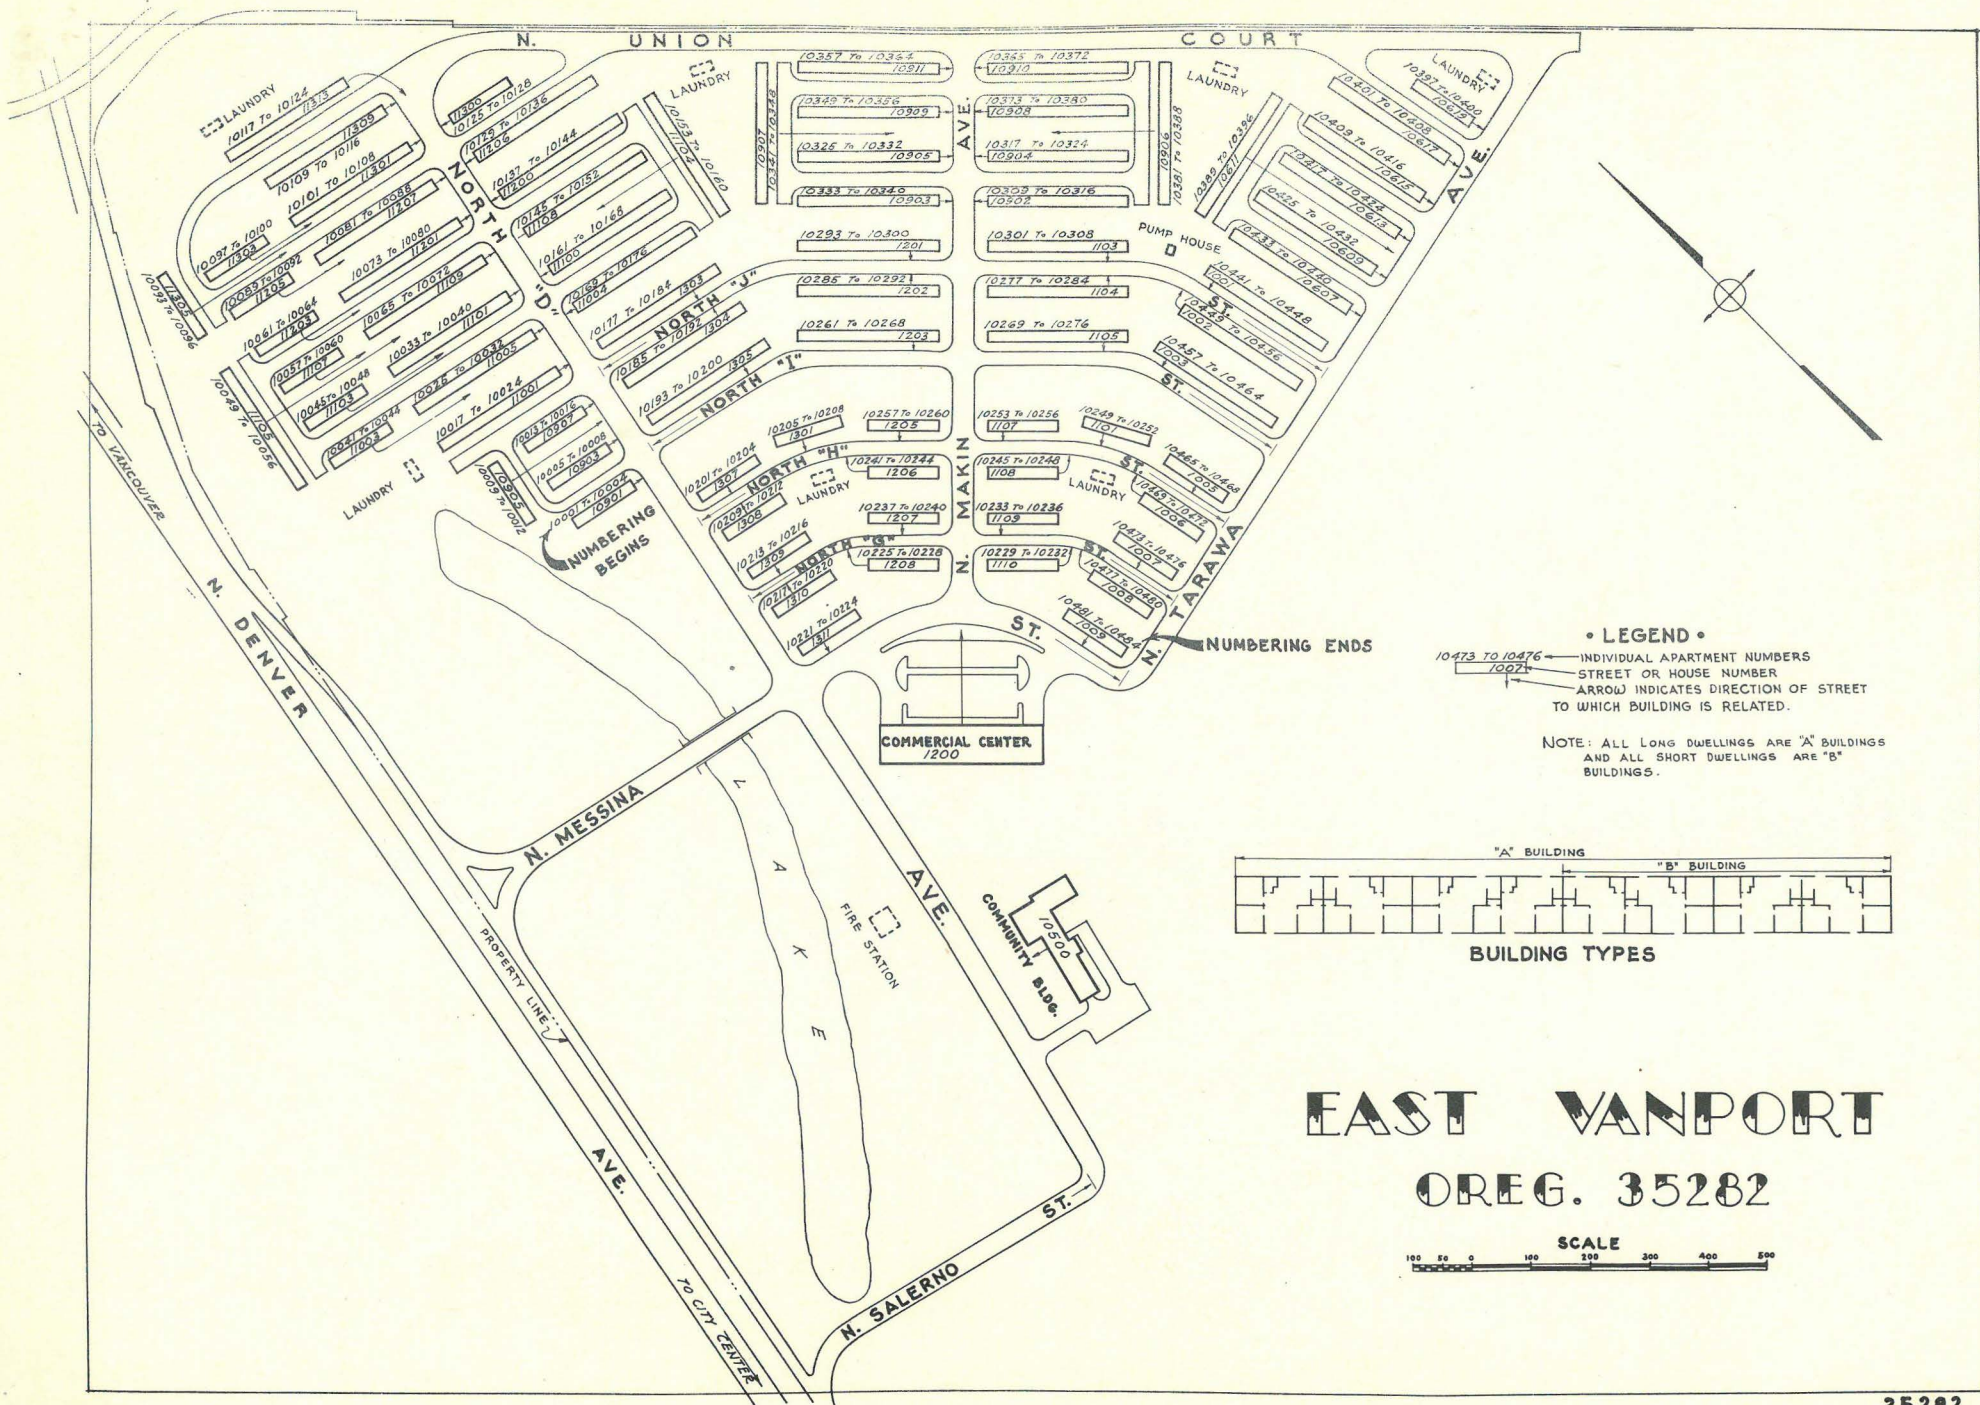

• LEGEND •

- 10473 TO 10476 ← INDIVIDUAL APARTMENT NUMBERS
- 10071 ← STREET OR HOUSE NUMBER
- ← ARROW INDICATES DIRECTION OF STREET TO WHICH BUILDING IS RELATED.


NOTE: ALL LONG DWELLINGS ARE "A" BUILDINGS AND ALL SHORT DWELLINGS ARE "B" BUILDINGS.



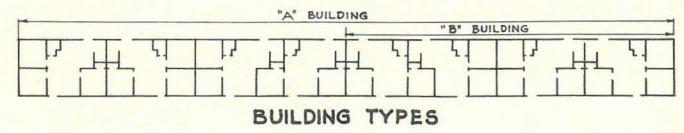


EAST VANPORT


OREG. 35282



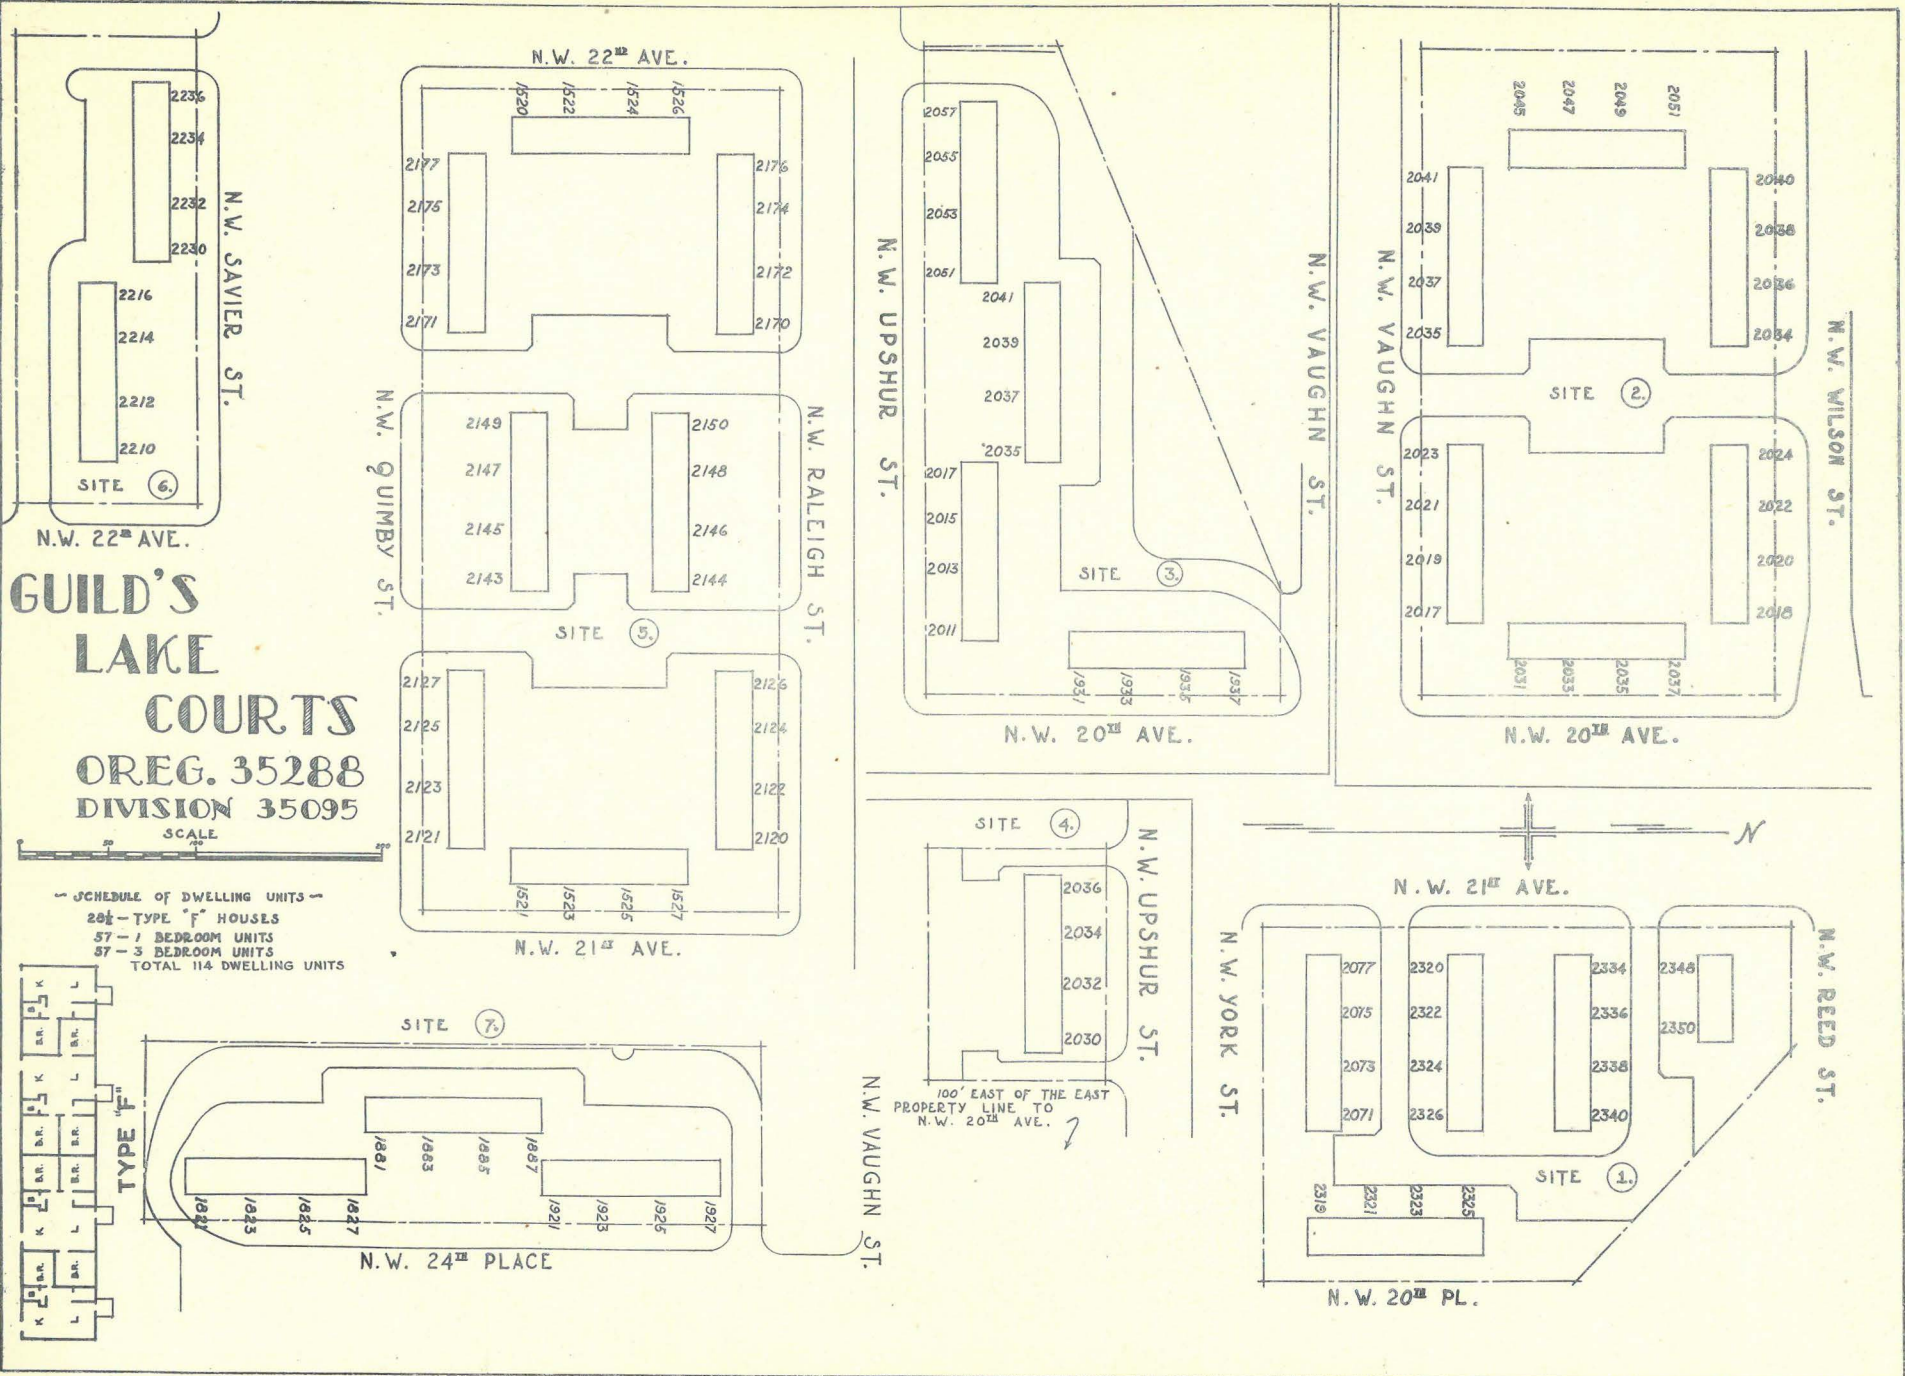

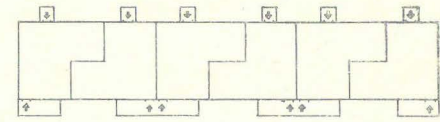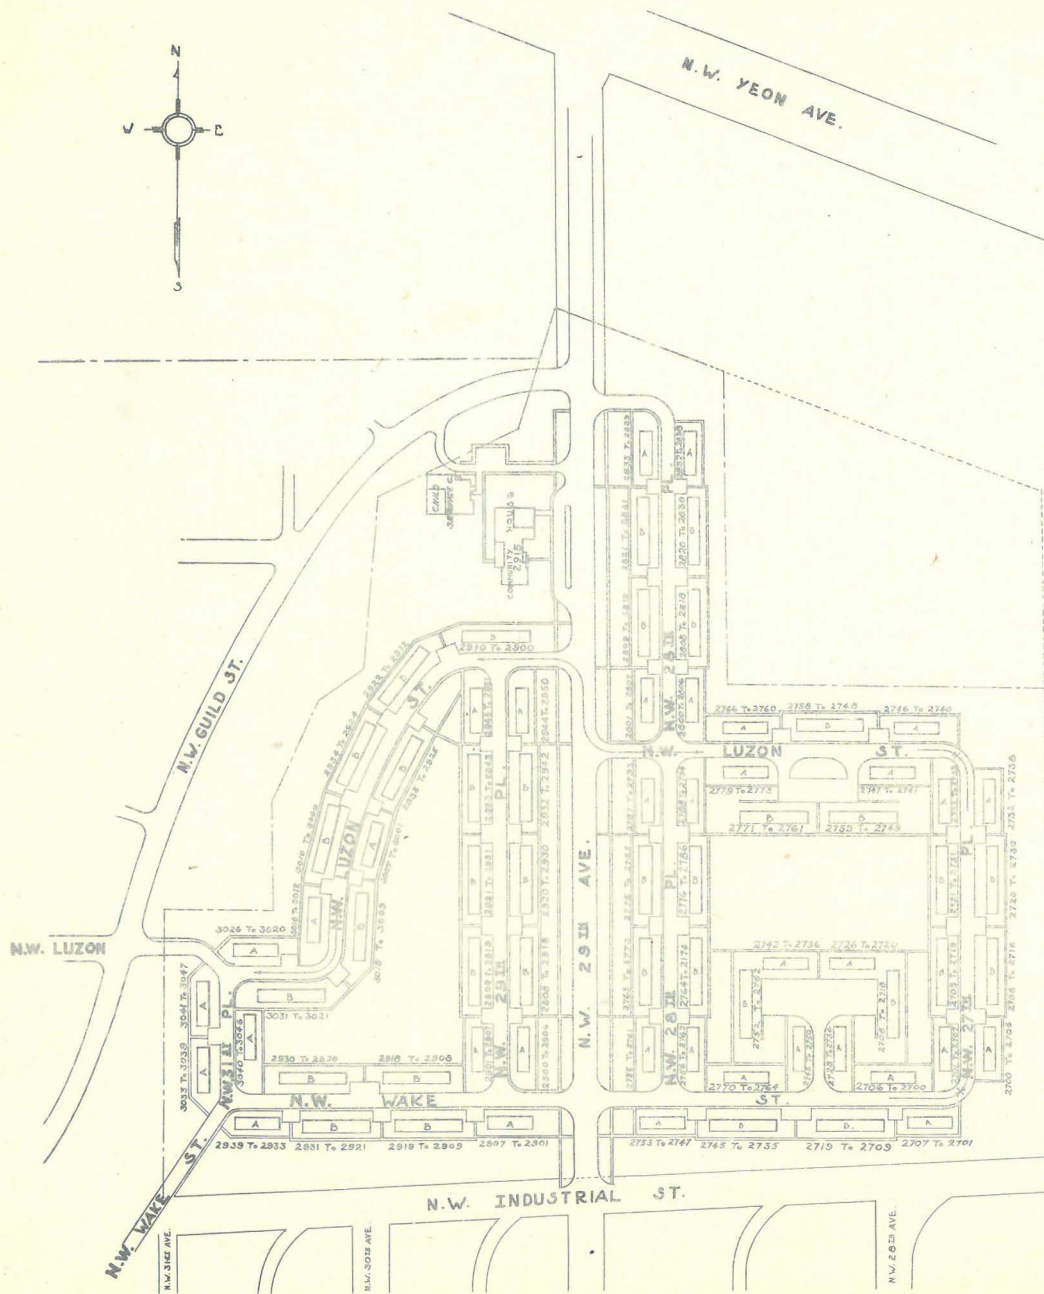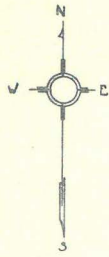

BUILDING TYPE "B"

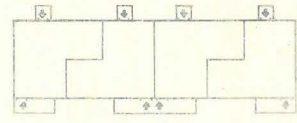

BUILDING TYPE "A"

• SCHEDULE OF BUILDINGS •

BUILDING TYPE	NO. UNITS PER BUILDING	NO. OF BUILDINGS	TOTAL NO. OF DWELLING UNITS
A	4-1 BEDRM UNITS	36	144
B	6-1 - - -	36	216
		72 TOTAL	360 TOTAL


**GUILD'S LAKE
 COURTS**
 OREG. 35288
 DIVISION 35099





GUILD'S LAKE COURTS

OREG. 35288

DIVISION 35098




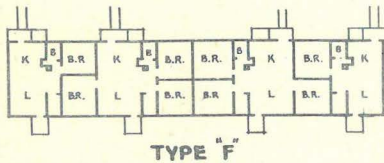


NOTE: ALL DWELLINGS IN PROJECT ARE TYPE "F"
 NUMBER OF TYPE "F" BUILDINGS - 119
 " " ONE BEDROOM DWELLING UNITS - 236
 " " 3 " " " " " - 236
 TOTAL " " " " - 476

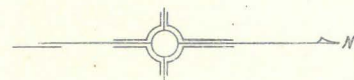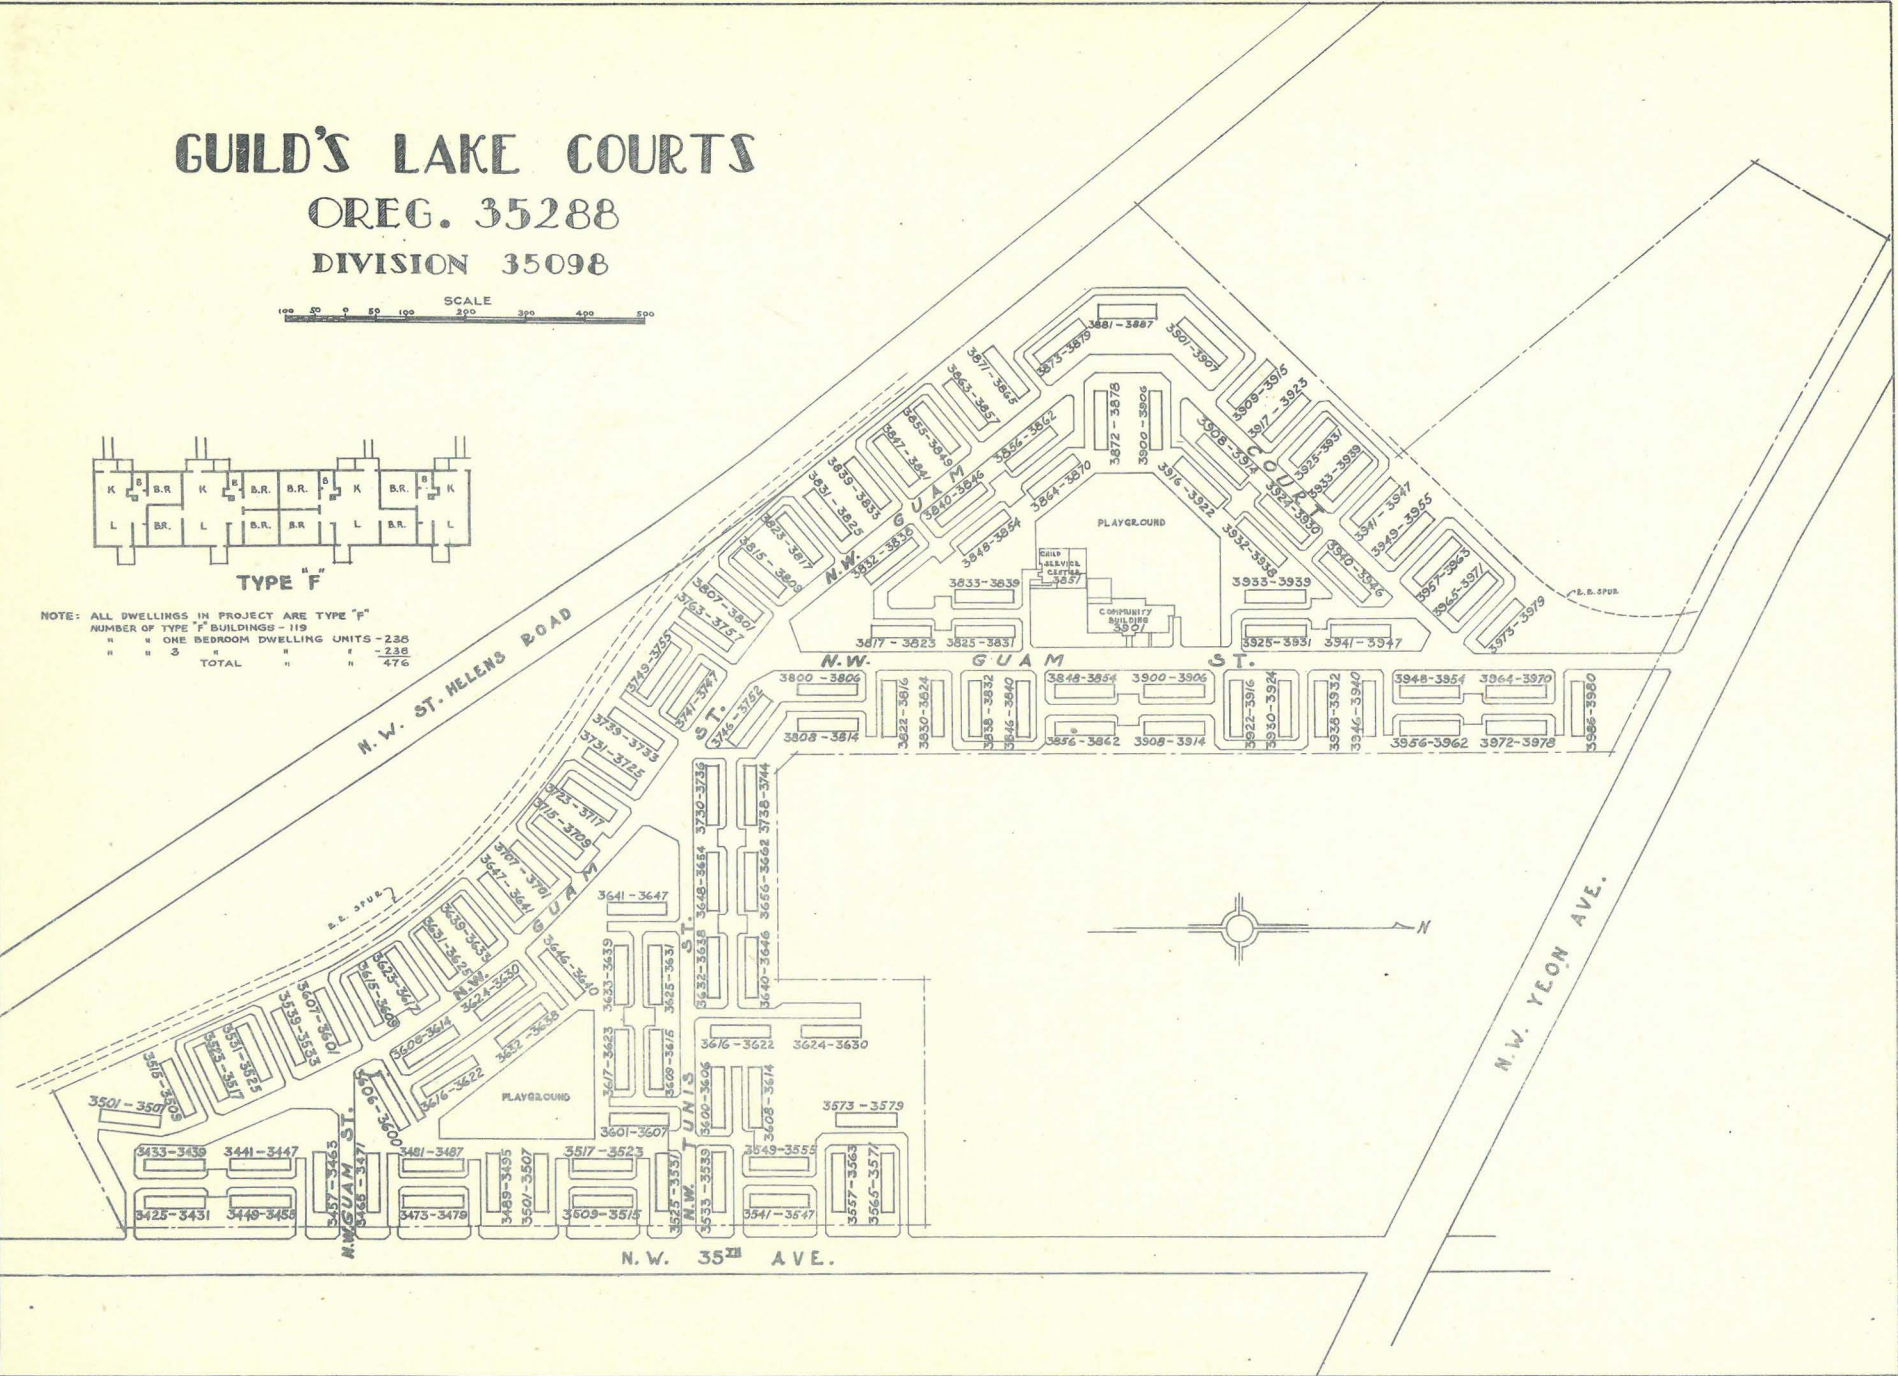


SCHEDULE OF DWELLING UNITS

BUILDINGS	0 BEDROOM	2 BEDROOMS
109 TYPE "C"	0	132
109 TYPE "D"	216	216
28 TYPE "E"	50	100
TOTAL 716 DWELLING UNITS		

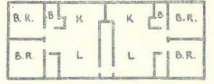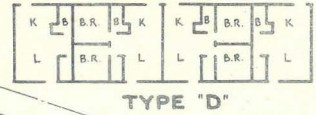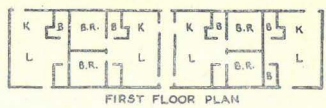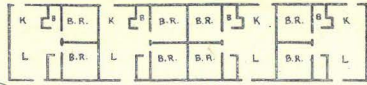

FIRST FLOOR PLAN
SECOND FLOOR PLAN
TYPE "E"

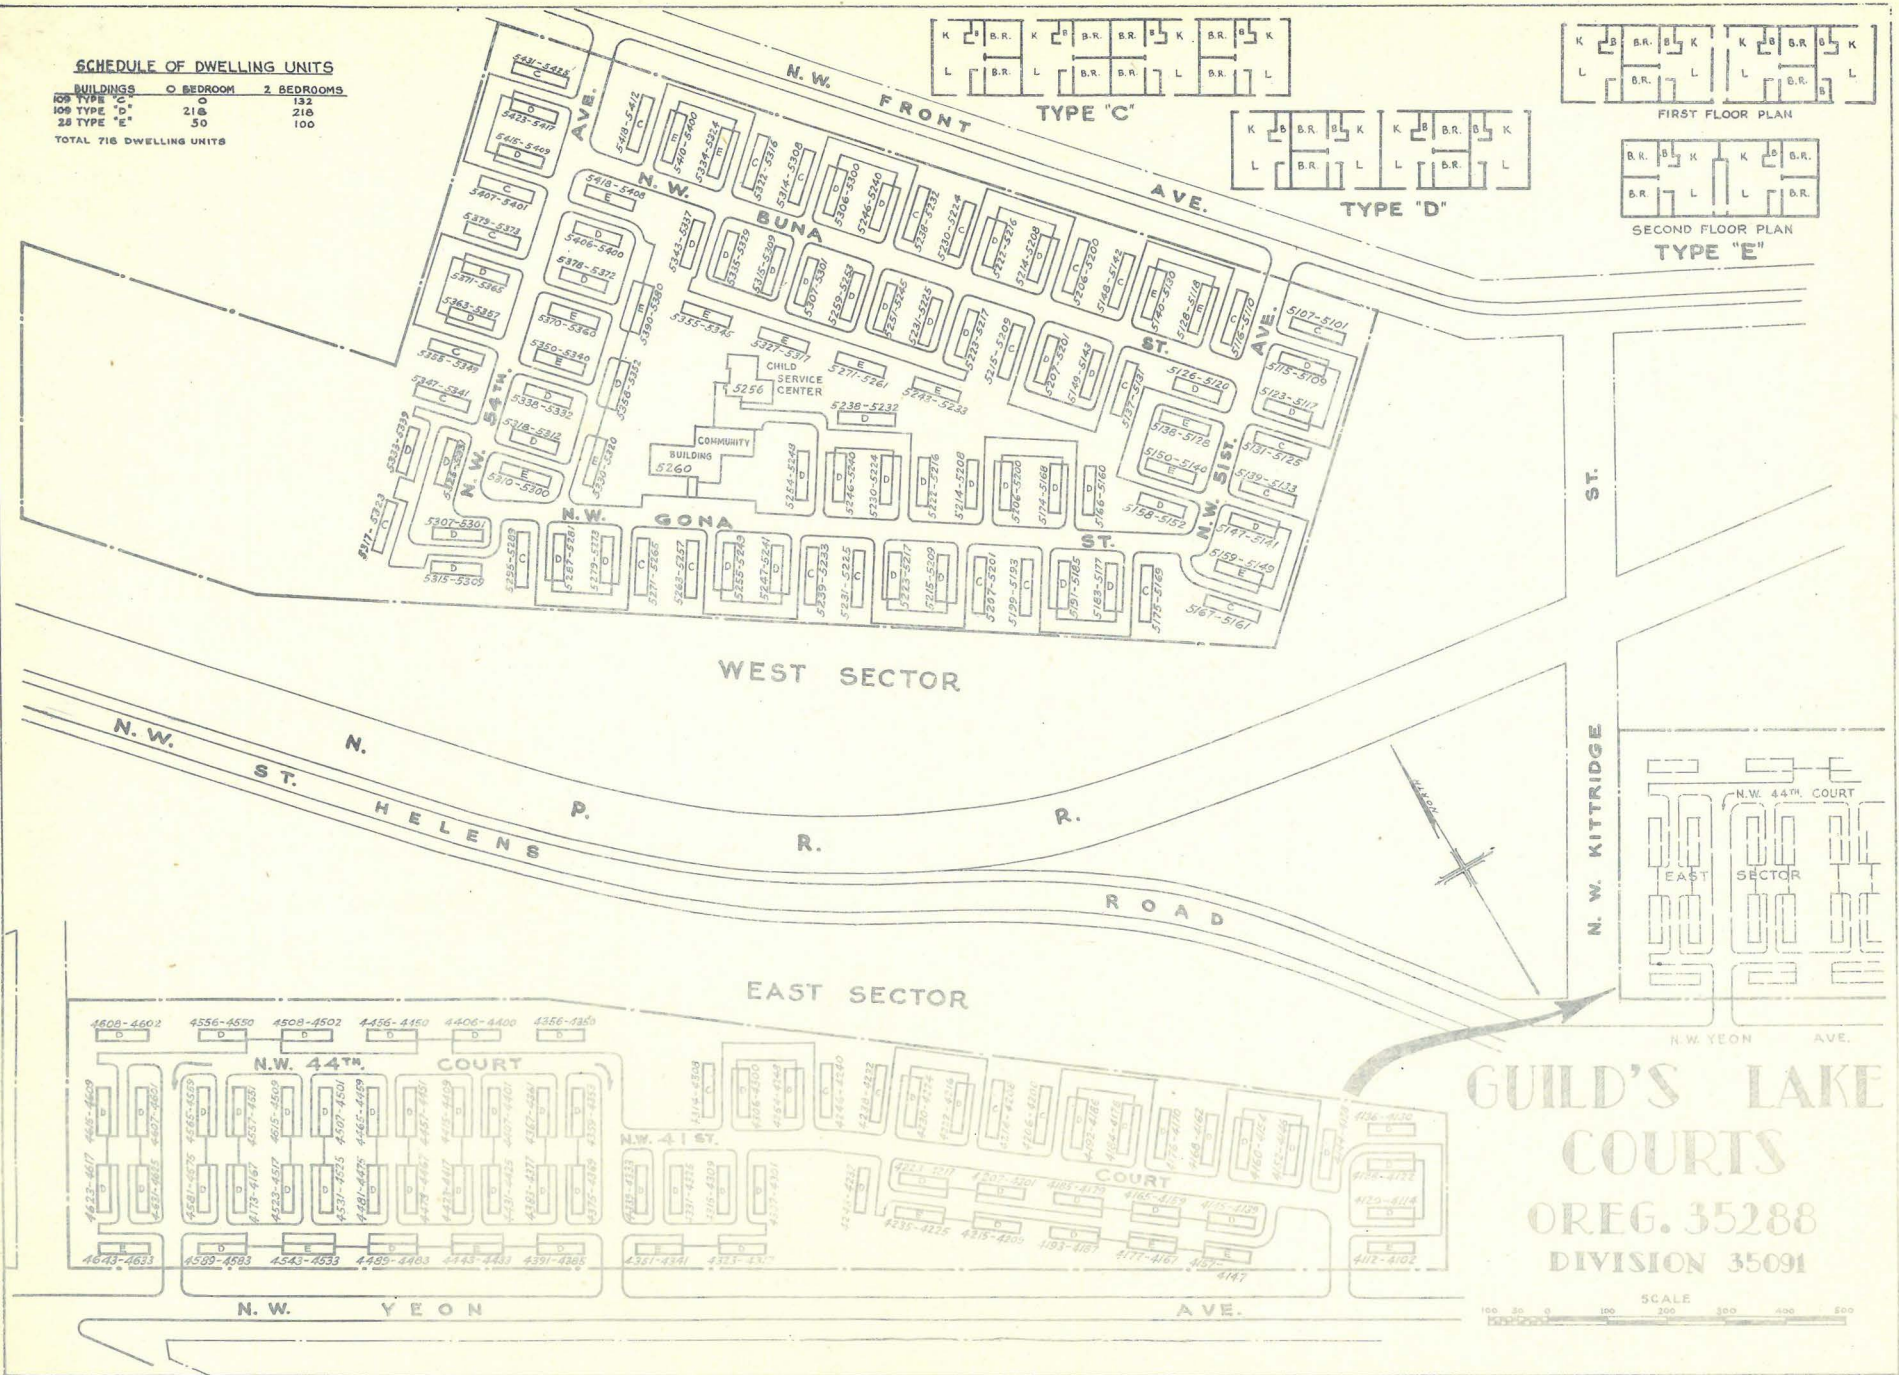




GUILD'S LAKE COURTS
OREG. 35288
DIVISION 35091



GUILD'S LAKE COURTS

OREG. 35288

DIVISION 35059

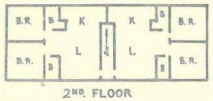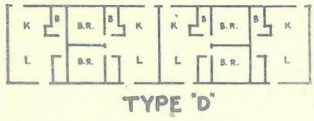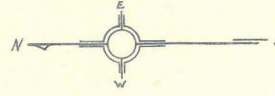



TYPE "E"

NOTE: ALL DWELLINGS ARE TYPE "D" EXCEPT AS NOTED ON THE PLAN.

Bldgs.	0 BEDROOM	2 BEDROOM
78 TYPE "D"	20	150
10 TYPE "E"	20	40
88 TOTALS	70	90

TOTAL 360 DWELLING UNITS

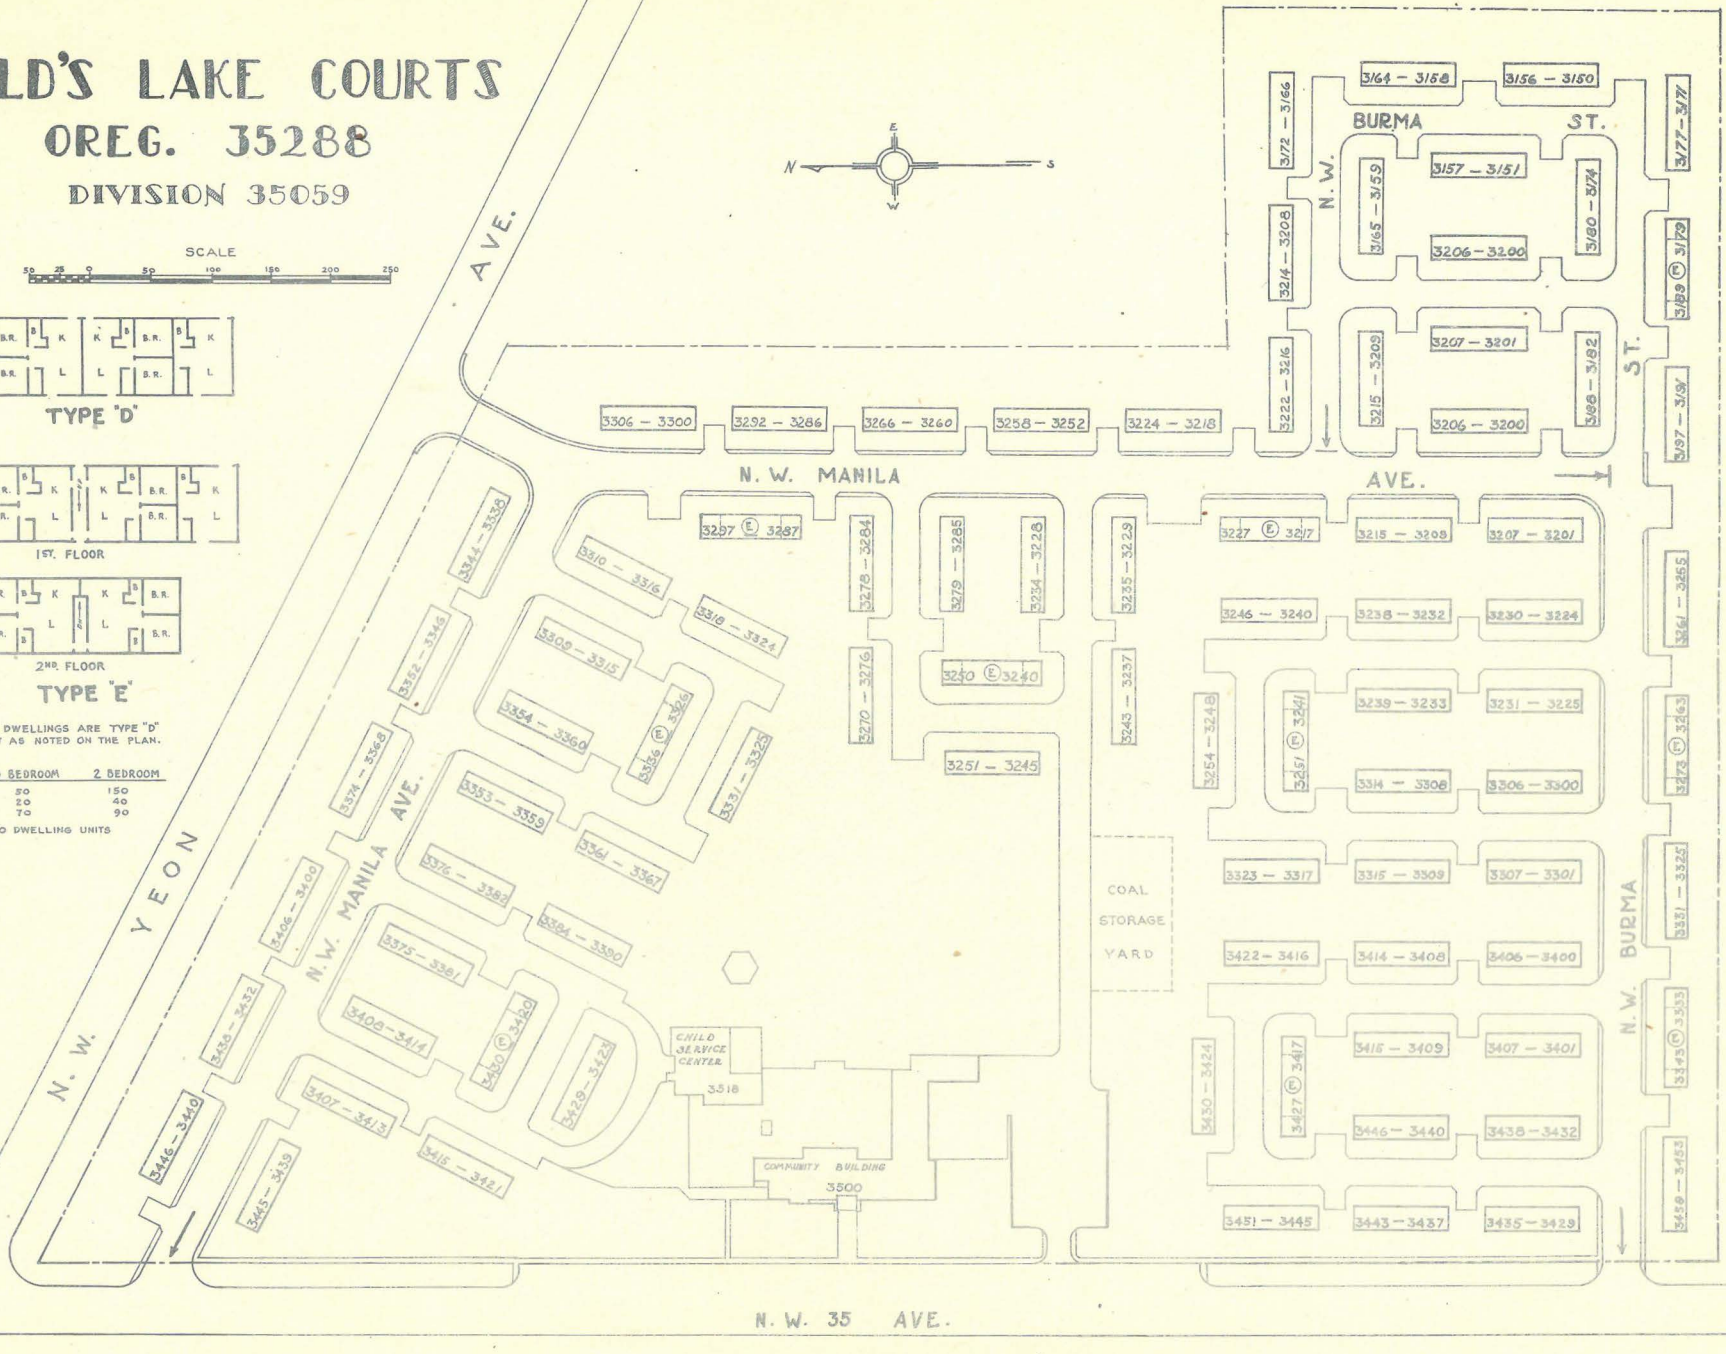

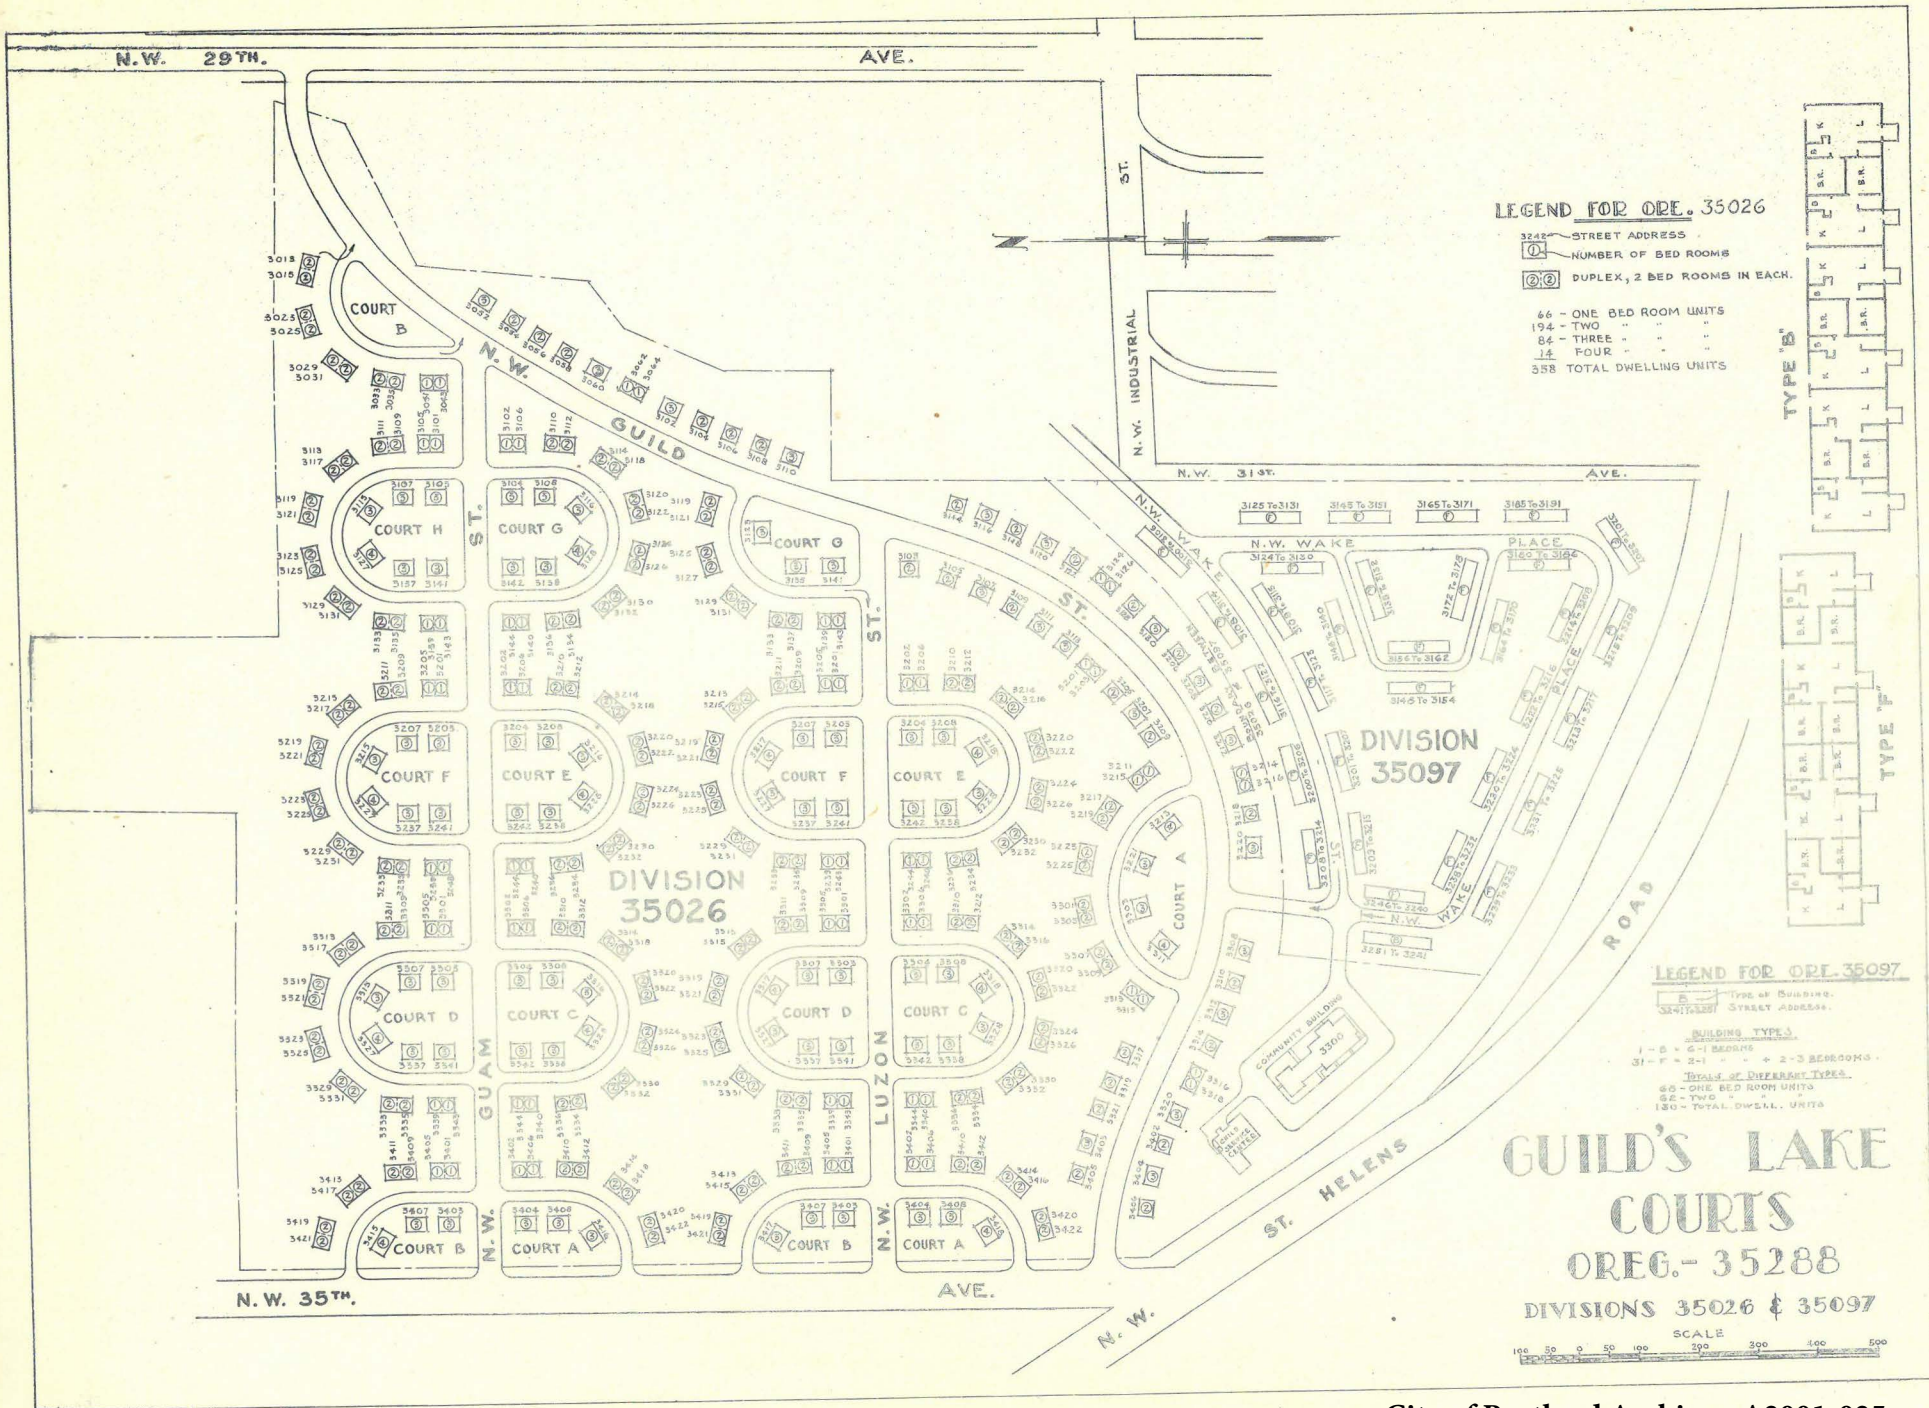

LEGEND FOR OREG. 35026

- 3242 - STREET ADDRESS
- Ⓚ - NUMBER OF BED ROOMS
- ⓀⓀ - DUPLEX, 2 BED ROOMS IN EACH.
- 66 - ONE BED ROOM UNITS
- 194 - THREE " " " "
- 14 - FOUR " " " "
- 558 - TOTAL DWELLING UNITS

TYPE "B"

TYPE "F"

LEGEND FOR OREG. 35097

- Ⓚ - TYPE OF BUILDING.
- 3242/3242 - STREET ADDRESS.
- BUILDING TYPE:
 - 1 - B - 4 - 1 BEDROOMS
 - 31 - F - 2 - 1 " " " "
 - 2 - 3 BEDROOMS
- TOTAL OF DIFFERENT TYPES:
 - 66 - ONE BED ROOM UNITS
 - 62 - TWO " " " "
 - 130 - TOTAL DWELL. UNITS

GUILD'S LAKE COURTS
OREG.- 35288

DIVISIONS 35026 & 35097

SCALE 100 50 0 50 100 200 300 400 500

N.W. INDUSTRIAL ST.

N.W. 28TH AVE.



N.W. 27TH COURT.

N.W. 26TH COURT.

N.W. NICOLAI ST.



GUILD'S LAKE
COURTS
OREG. 35288
DIVISION 35096

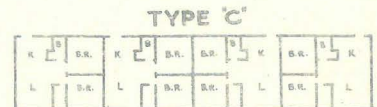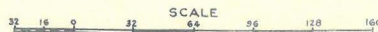

LEGEND.
22 BUILDINGS - TYPE "C" - 86 D.U.
1 BUILDING - 1/2 TYPE "C" - 2 D.U.
23 BUILDINGS - TYPE "C" - 90 DWELLING UNITS.

