




## PREFERRED PLAN N. Interstate Avenue to N. Michigan Avenue

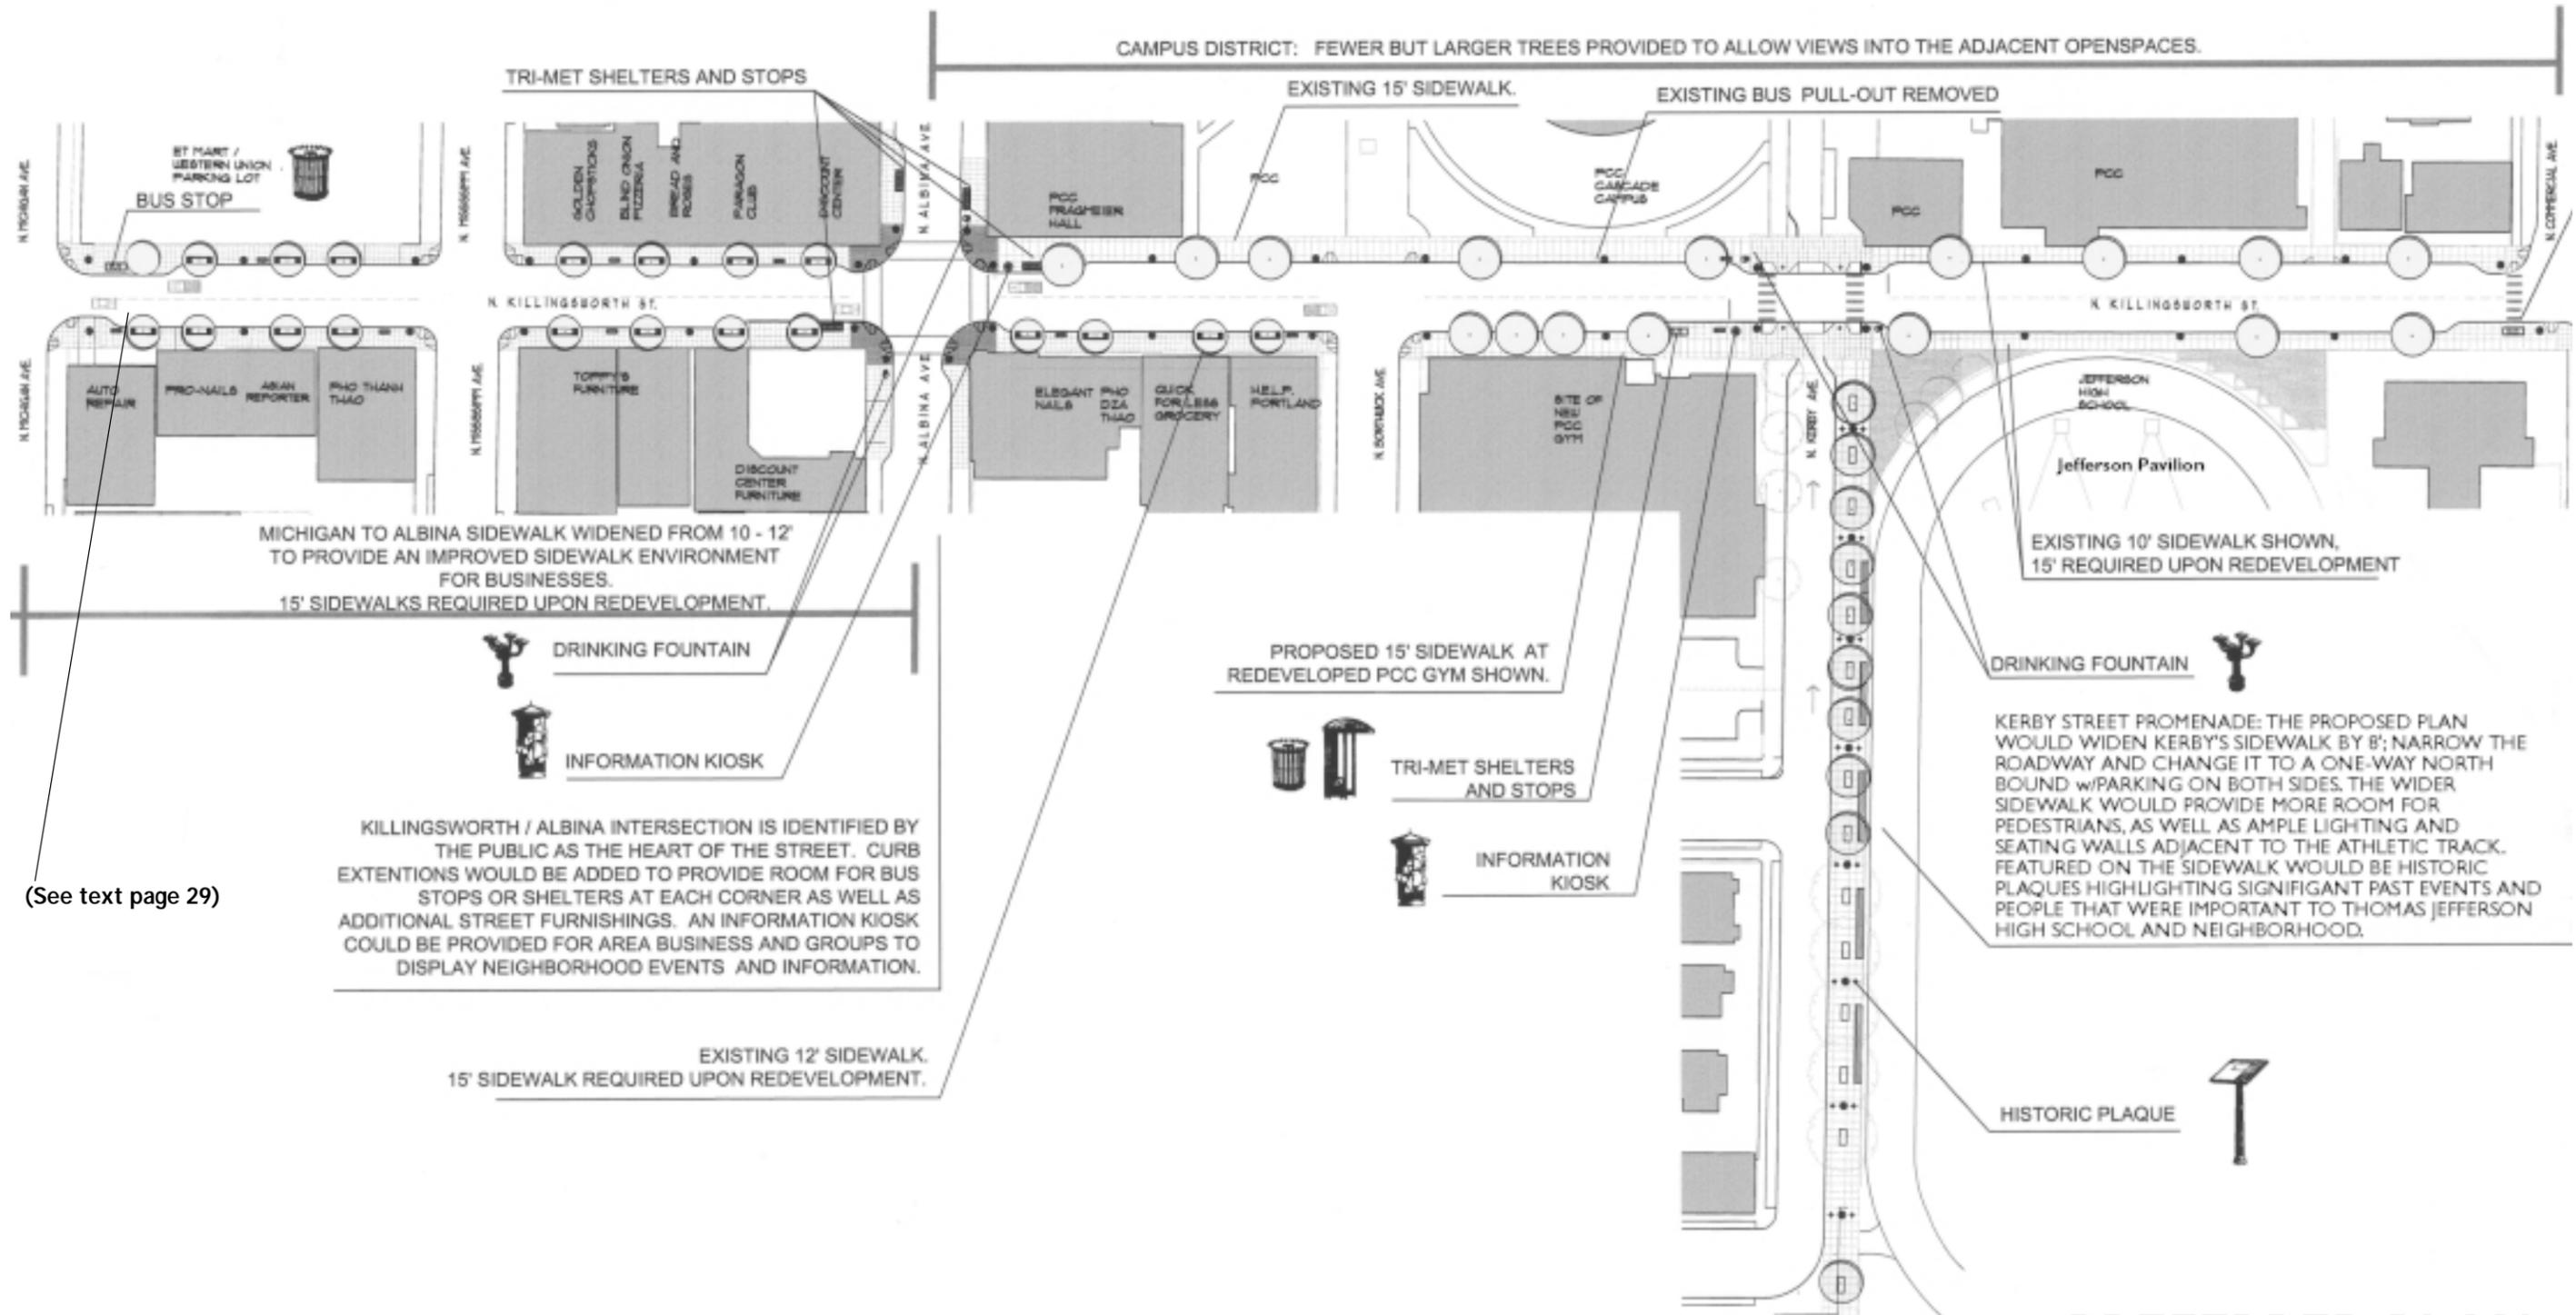

**PREFERRED PLAN**  
**N. Michigan Avenue to**  
**N. Commercial Avenue**

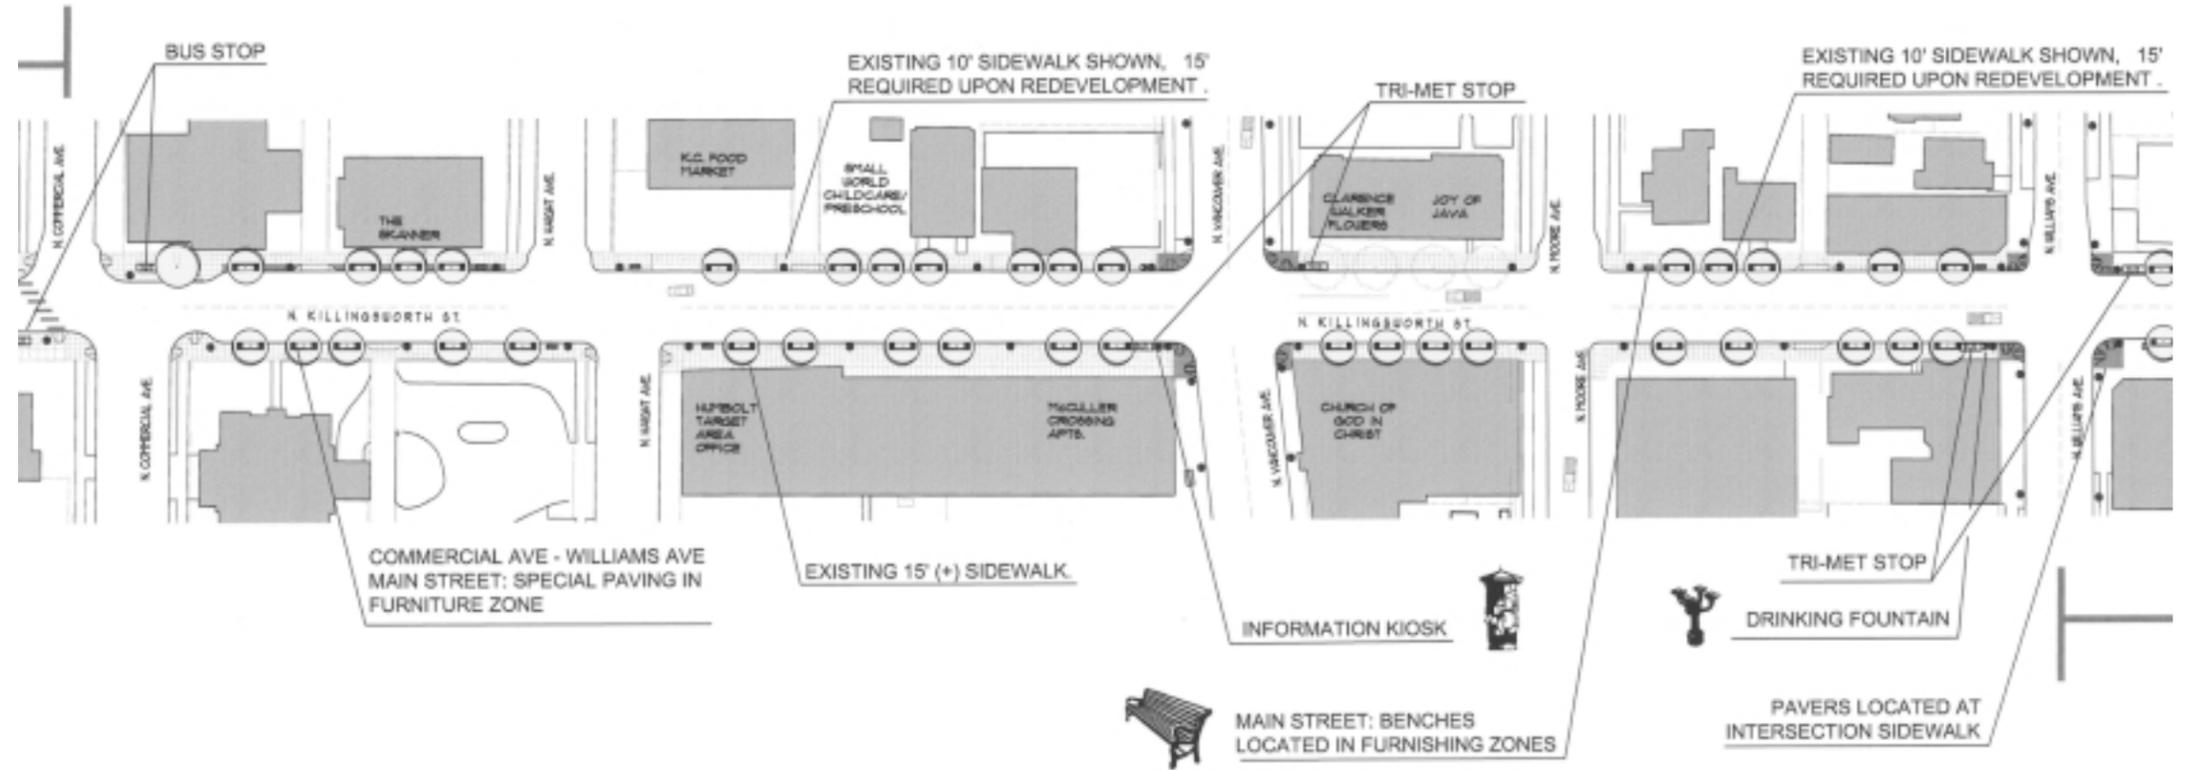

**PREFERRED PLAN**  
**N. Commercial Avenue to**  
**N. Williams Avenue**

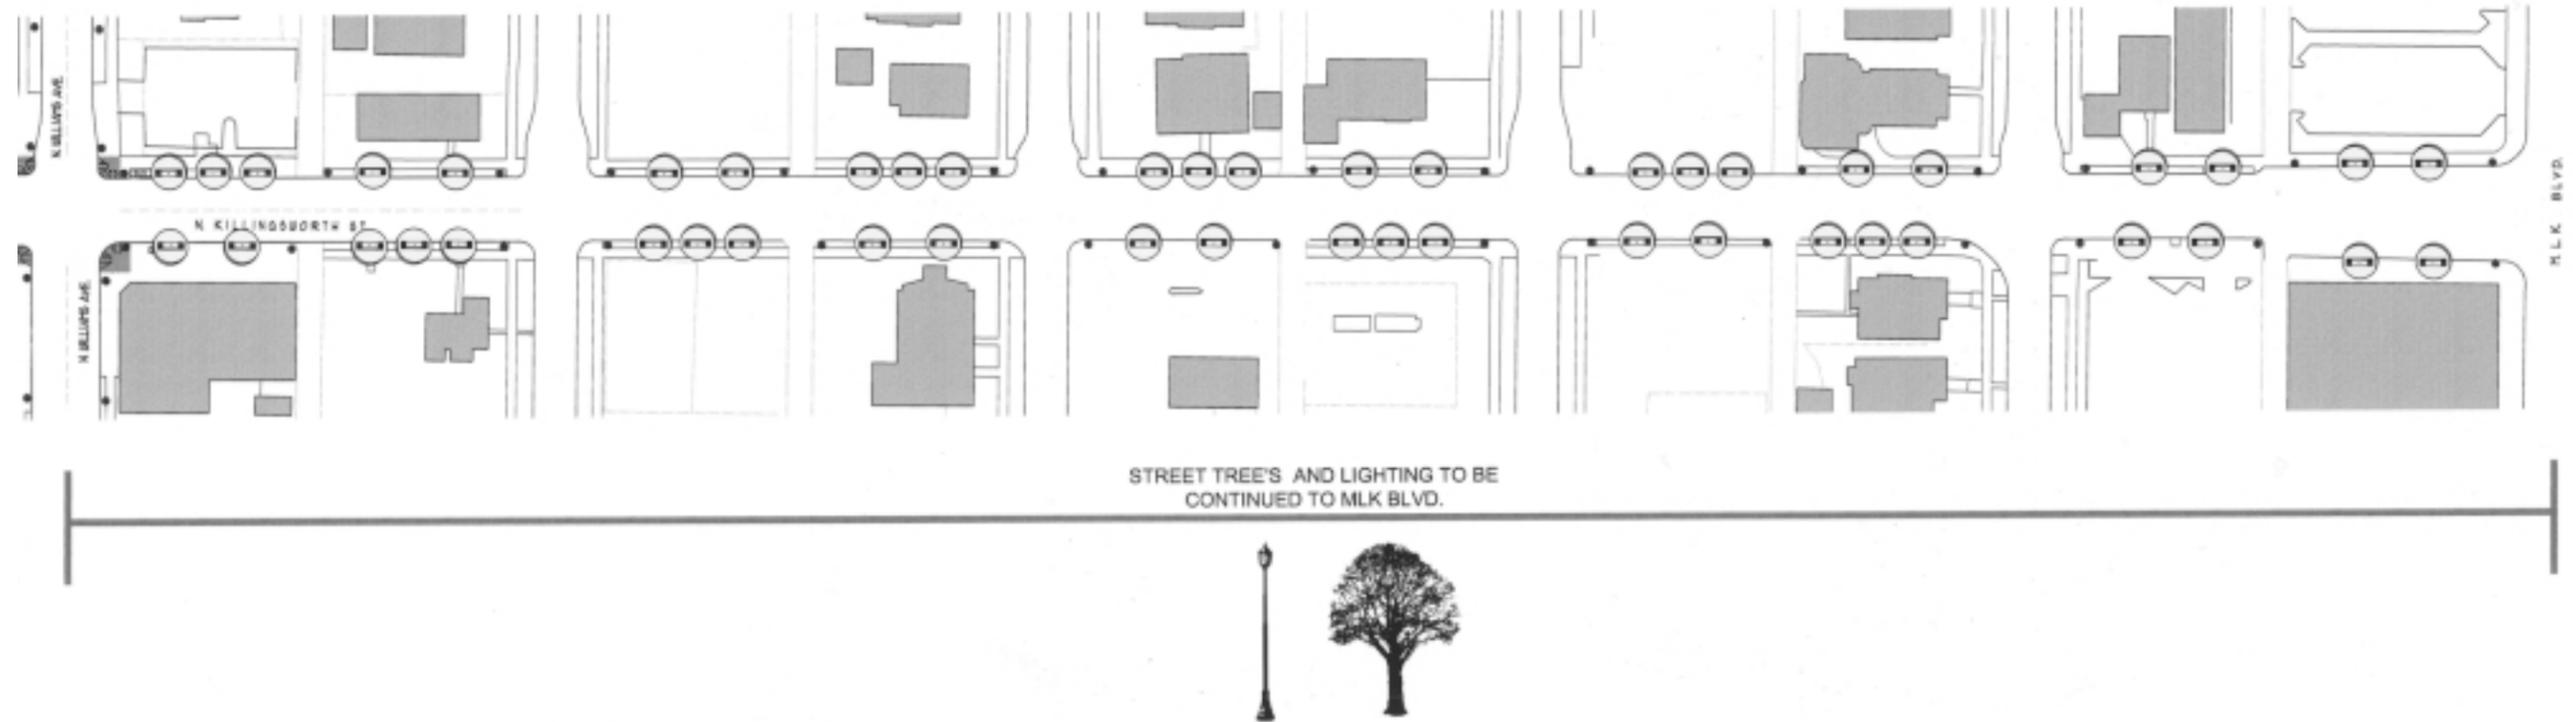

**PREFERRED PLAN**  
N. Williams Avenue to  
Martin Luther King Jr. Blvd.