

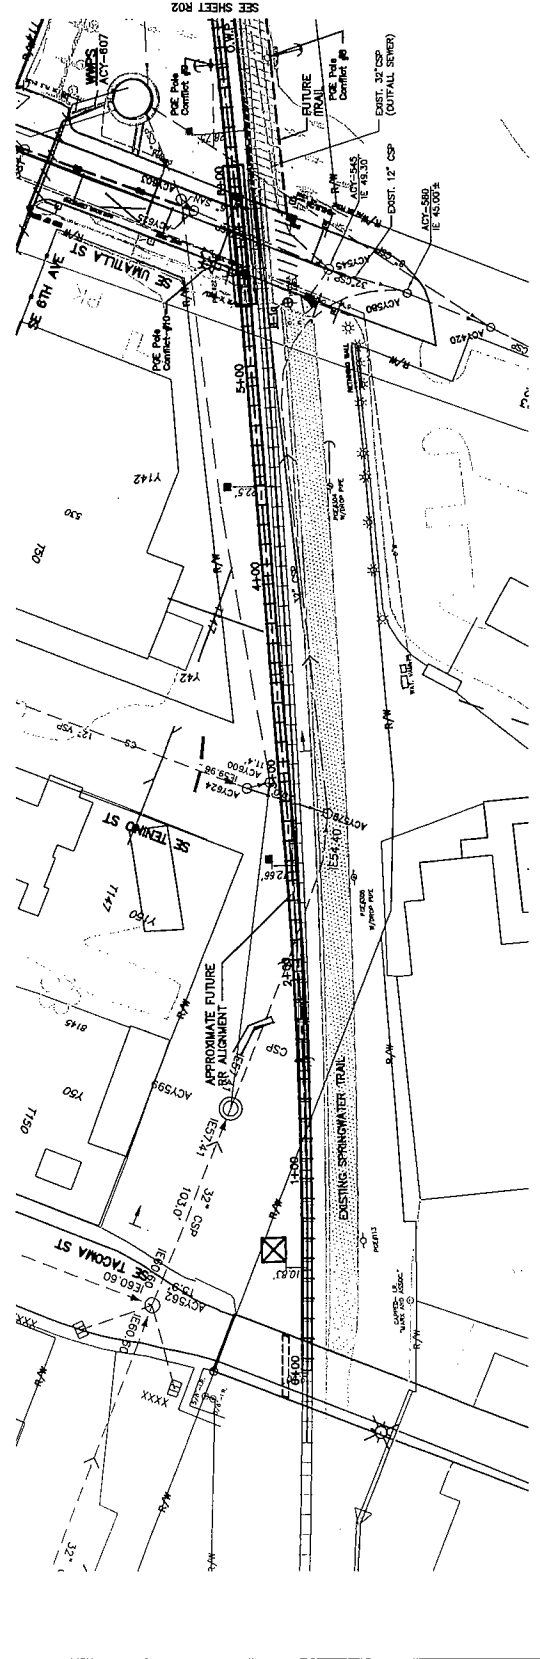


PROFILE 1: HORIZ: 1"=30'  
 VERT: 1"=10'

**CONSTRUCTION NOTES:**

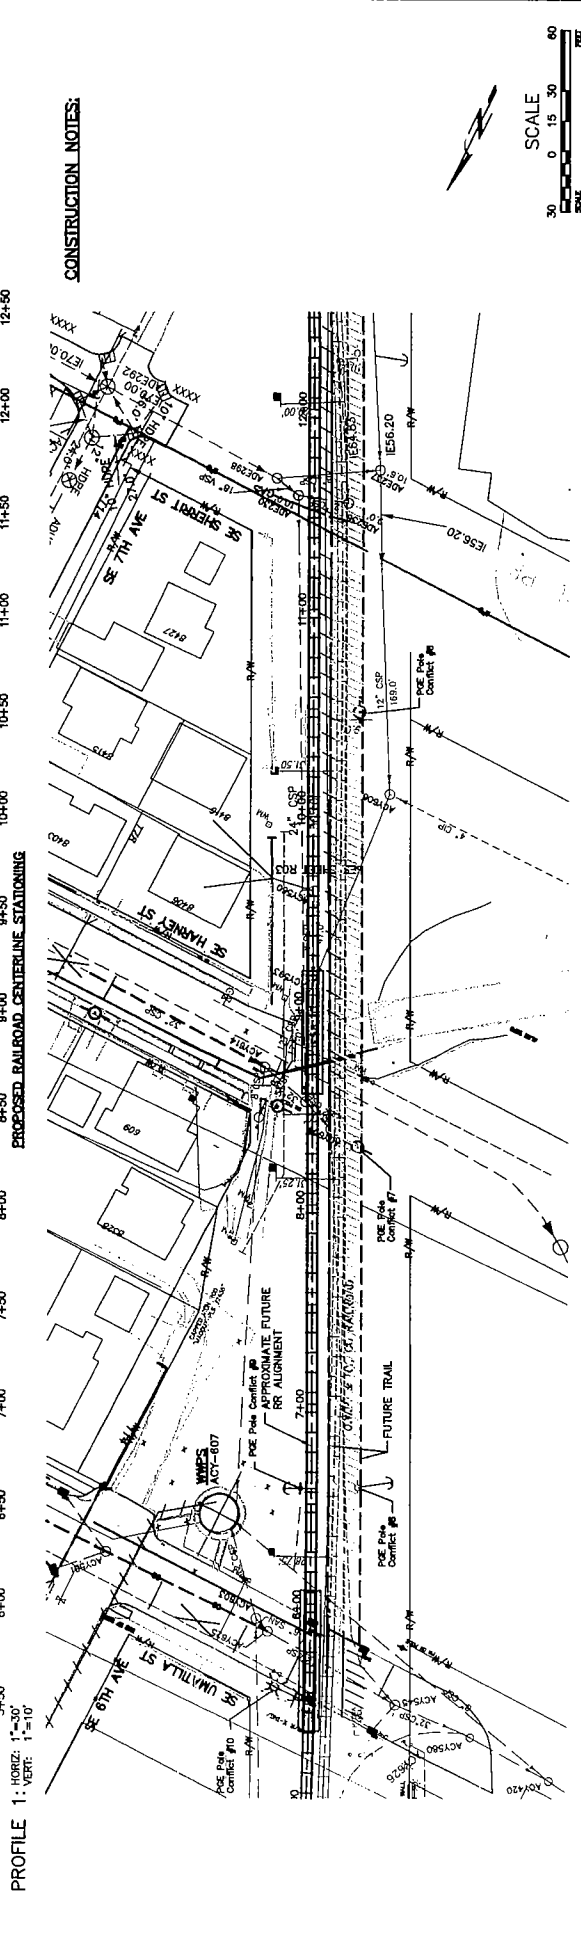


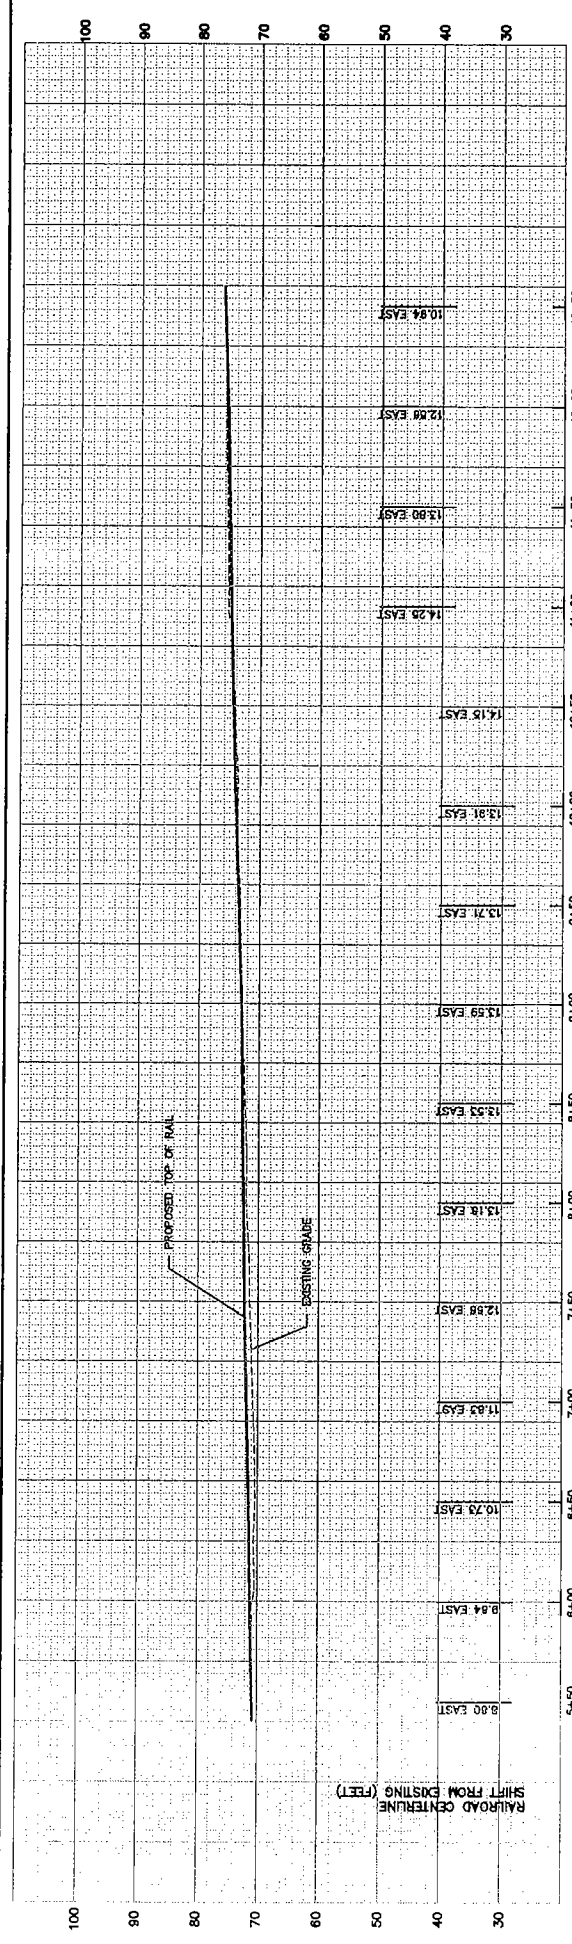

NO.	DATE	DESCRIPTION	REVISION

DESIGNED BY	PROJECT NO.	DATE
CHECKED BY		
PROJECT CHECKED BY		
FILE NAME		

**CITY OF PORTLAND ENVIRONMENTAL SERVICES**

**EXHIBIT A**

**METRO-BES IGA**  
**OREGON PACIFIC RR REALIGNMENT**  
SE GRAND AVENUE  
SE TENINO ST TO SE HARNET ST

1/17/2007  
3881/3811  
08/08/07  
R02  
3 of 5



