


K:\cadd\MISC\PHIL-ROPP\Mitch-Fong\seasement-section.dwg, Layout1, 7/13/2005 2:29:53 PM

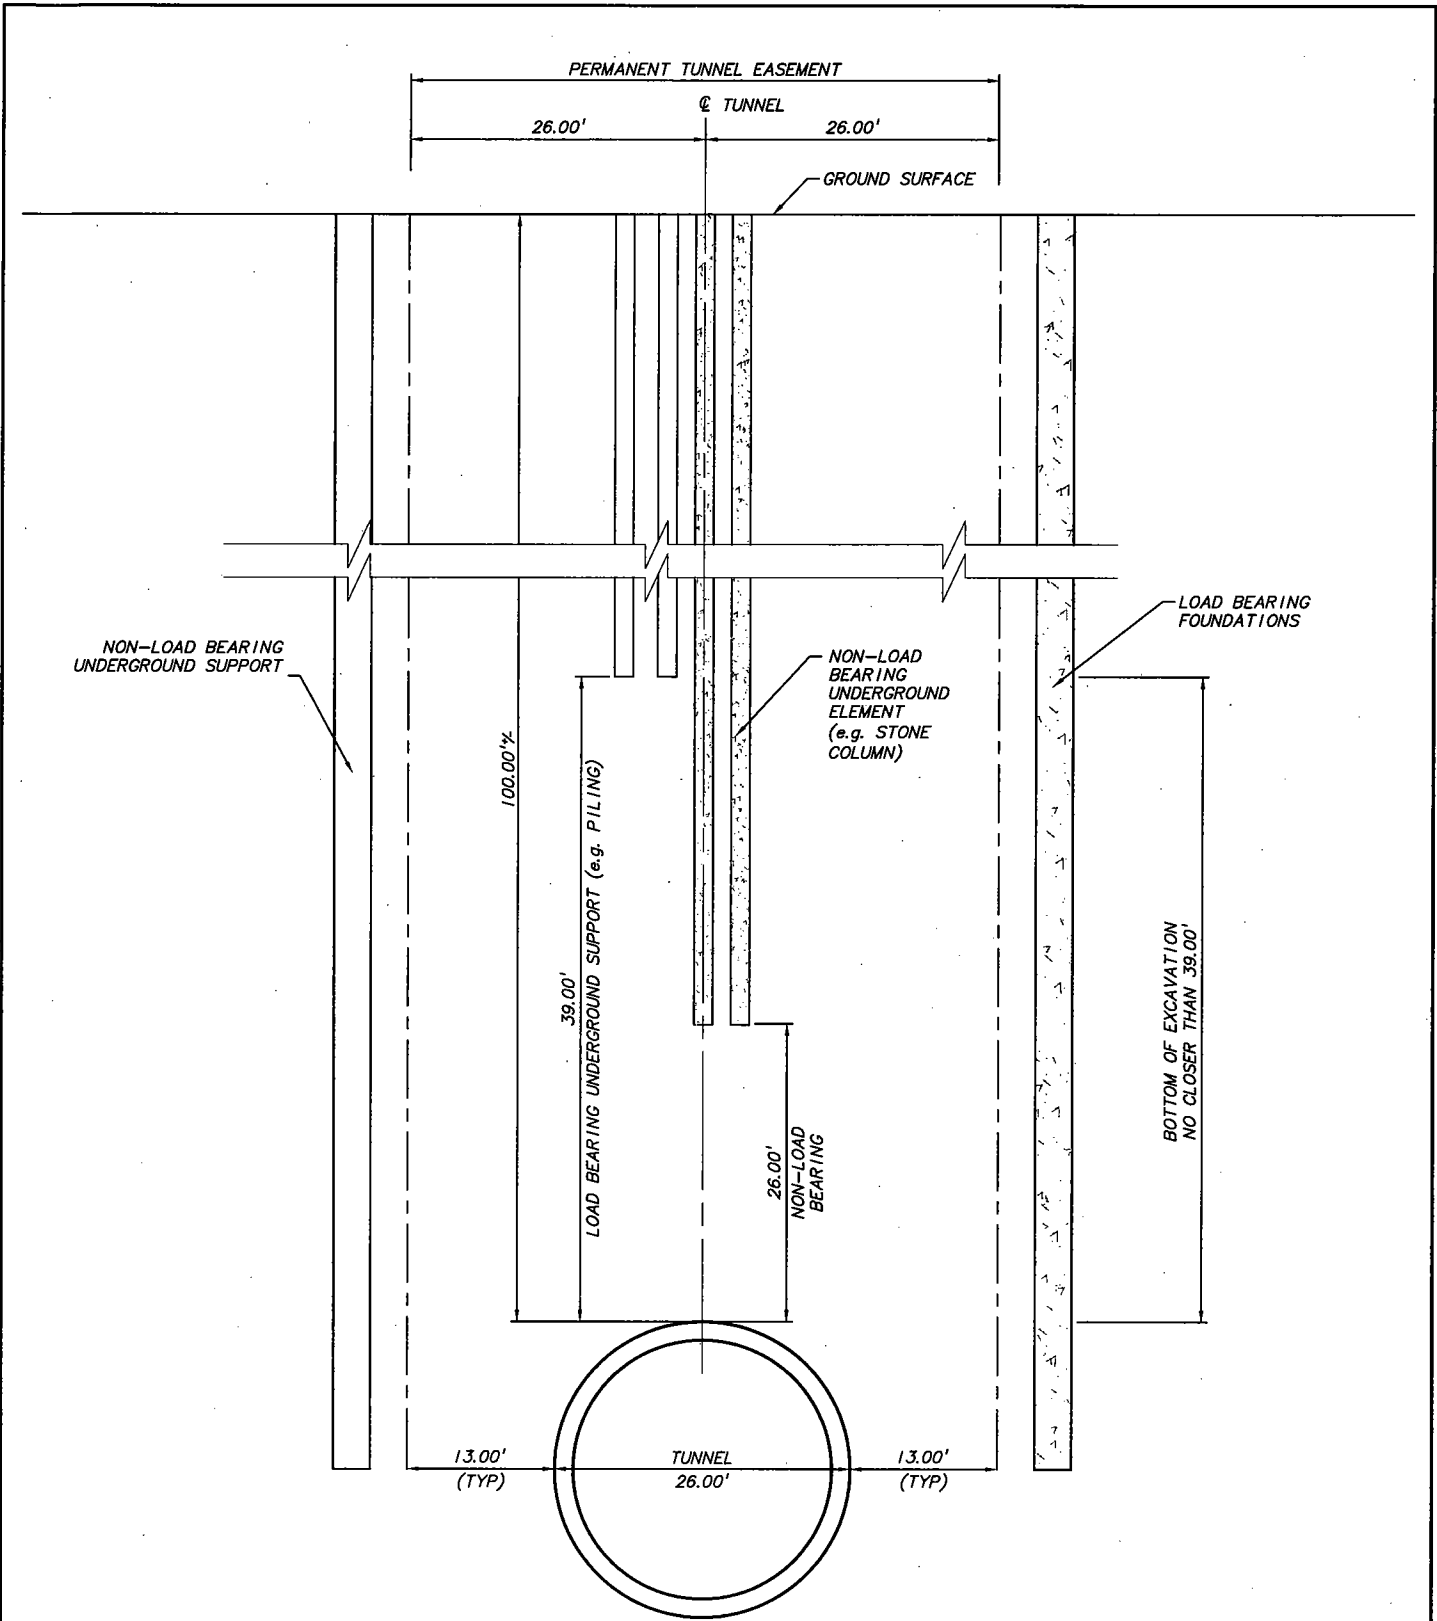

**RESTRICTIONS ON SUBSURFACE DEVELOPMENT  
FOR PROTECTION OF TUNNEL**



CITY OF PORTLAND  
**ENVIRONMENTAL SERVICES**

**EAST SIDE CSO TUNNEL  
TUNNEL EASEMENT**

JOB NO.  
**5516**

FIGURE NO.

**2**

