


1 North Typical Section  
 3

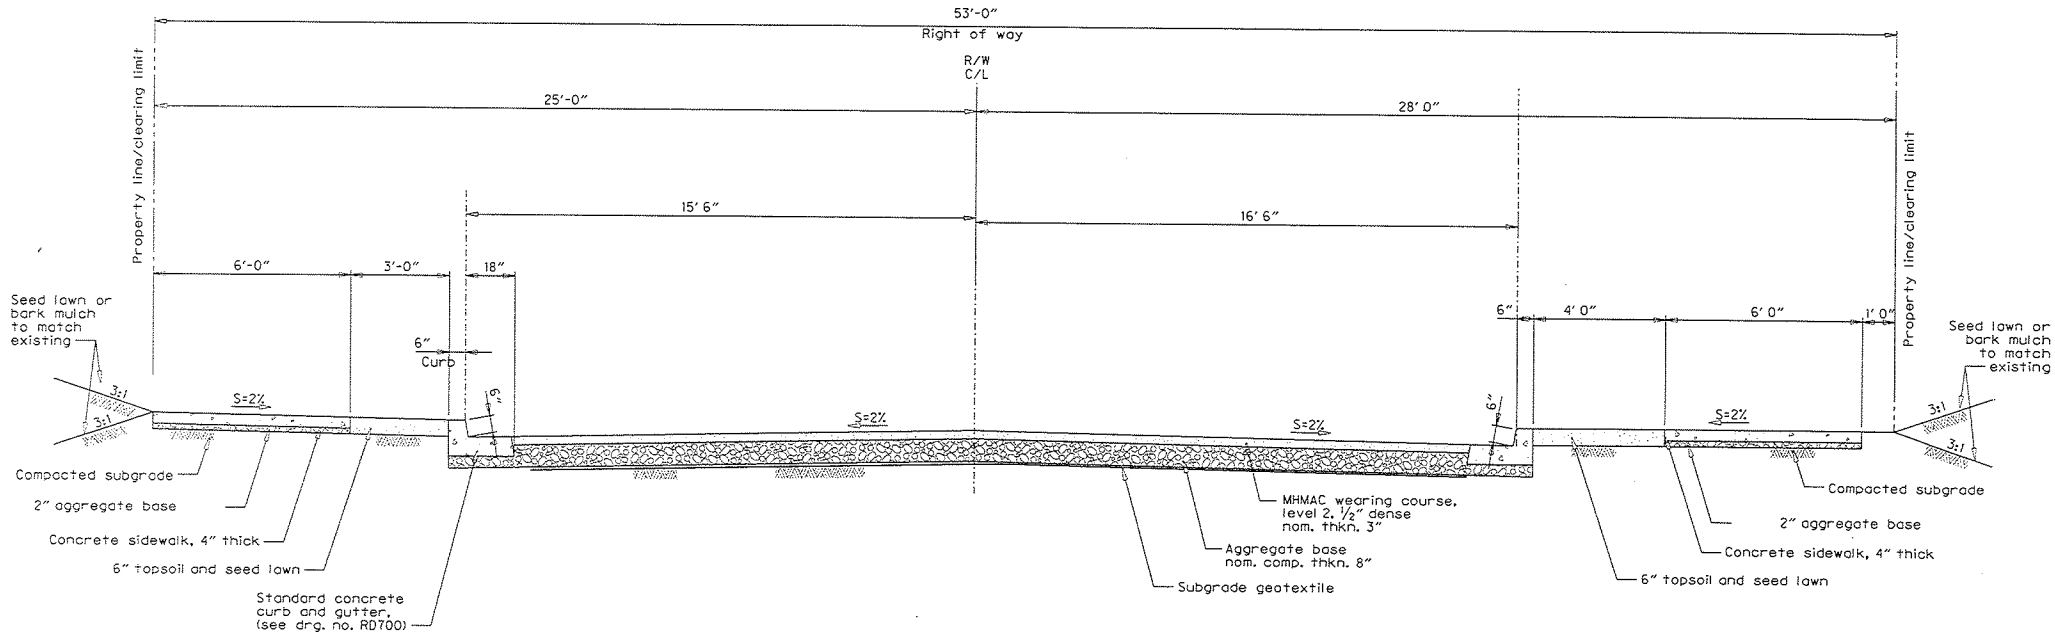

South Typical Section 

1
3

Scale: 3/8" = 1'-0"