


YARD PLAN TIMBER STRUCTURES INC. PORTLAND, OREGON

Scale: 1" = 60'-0"

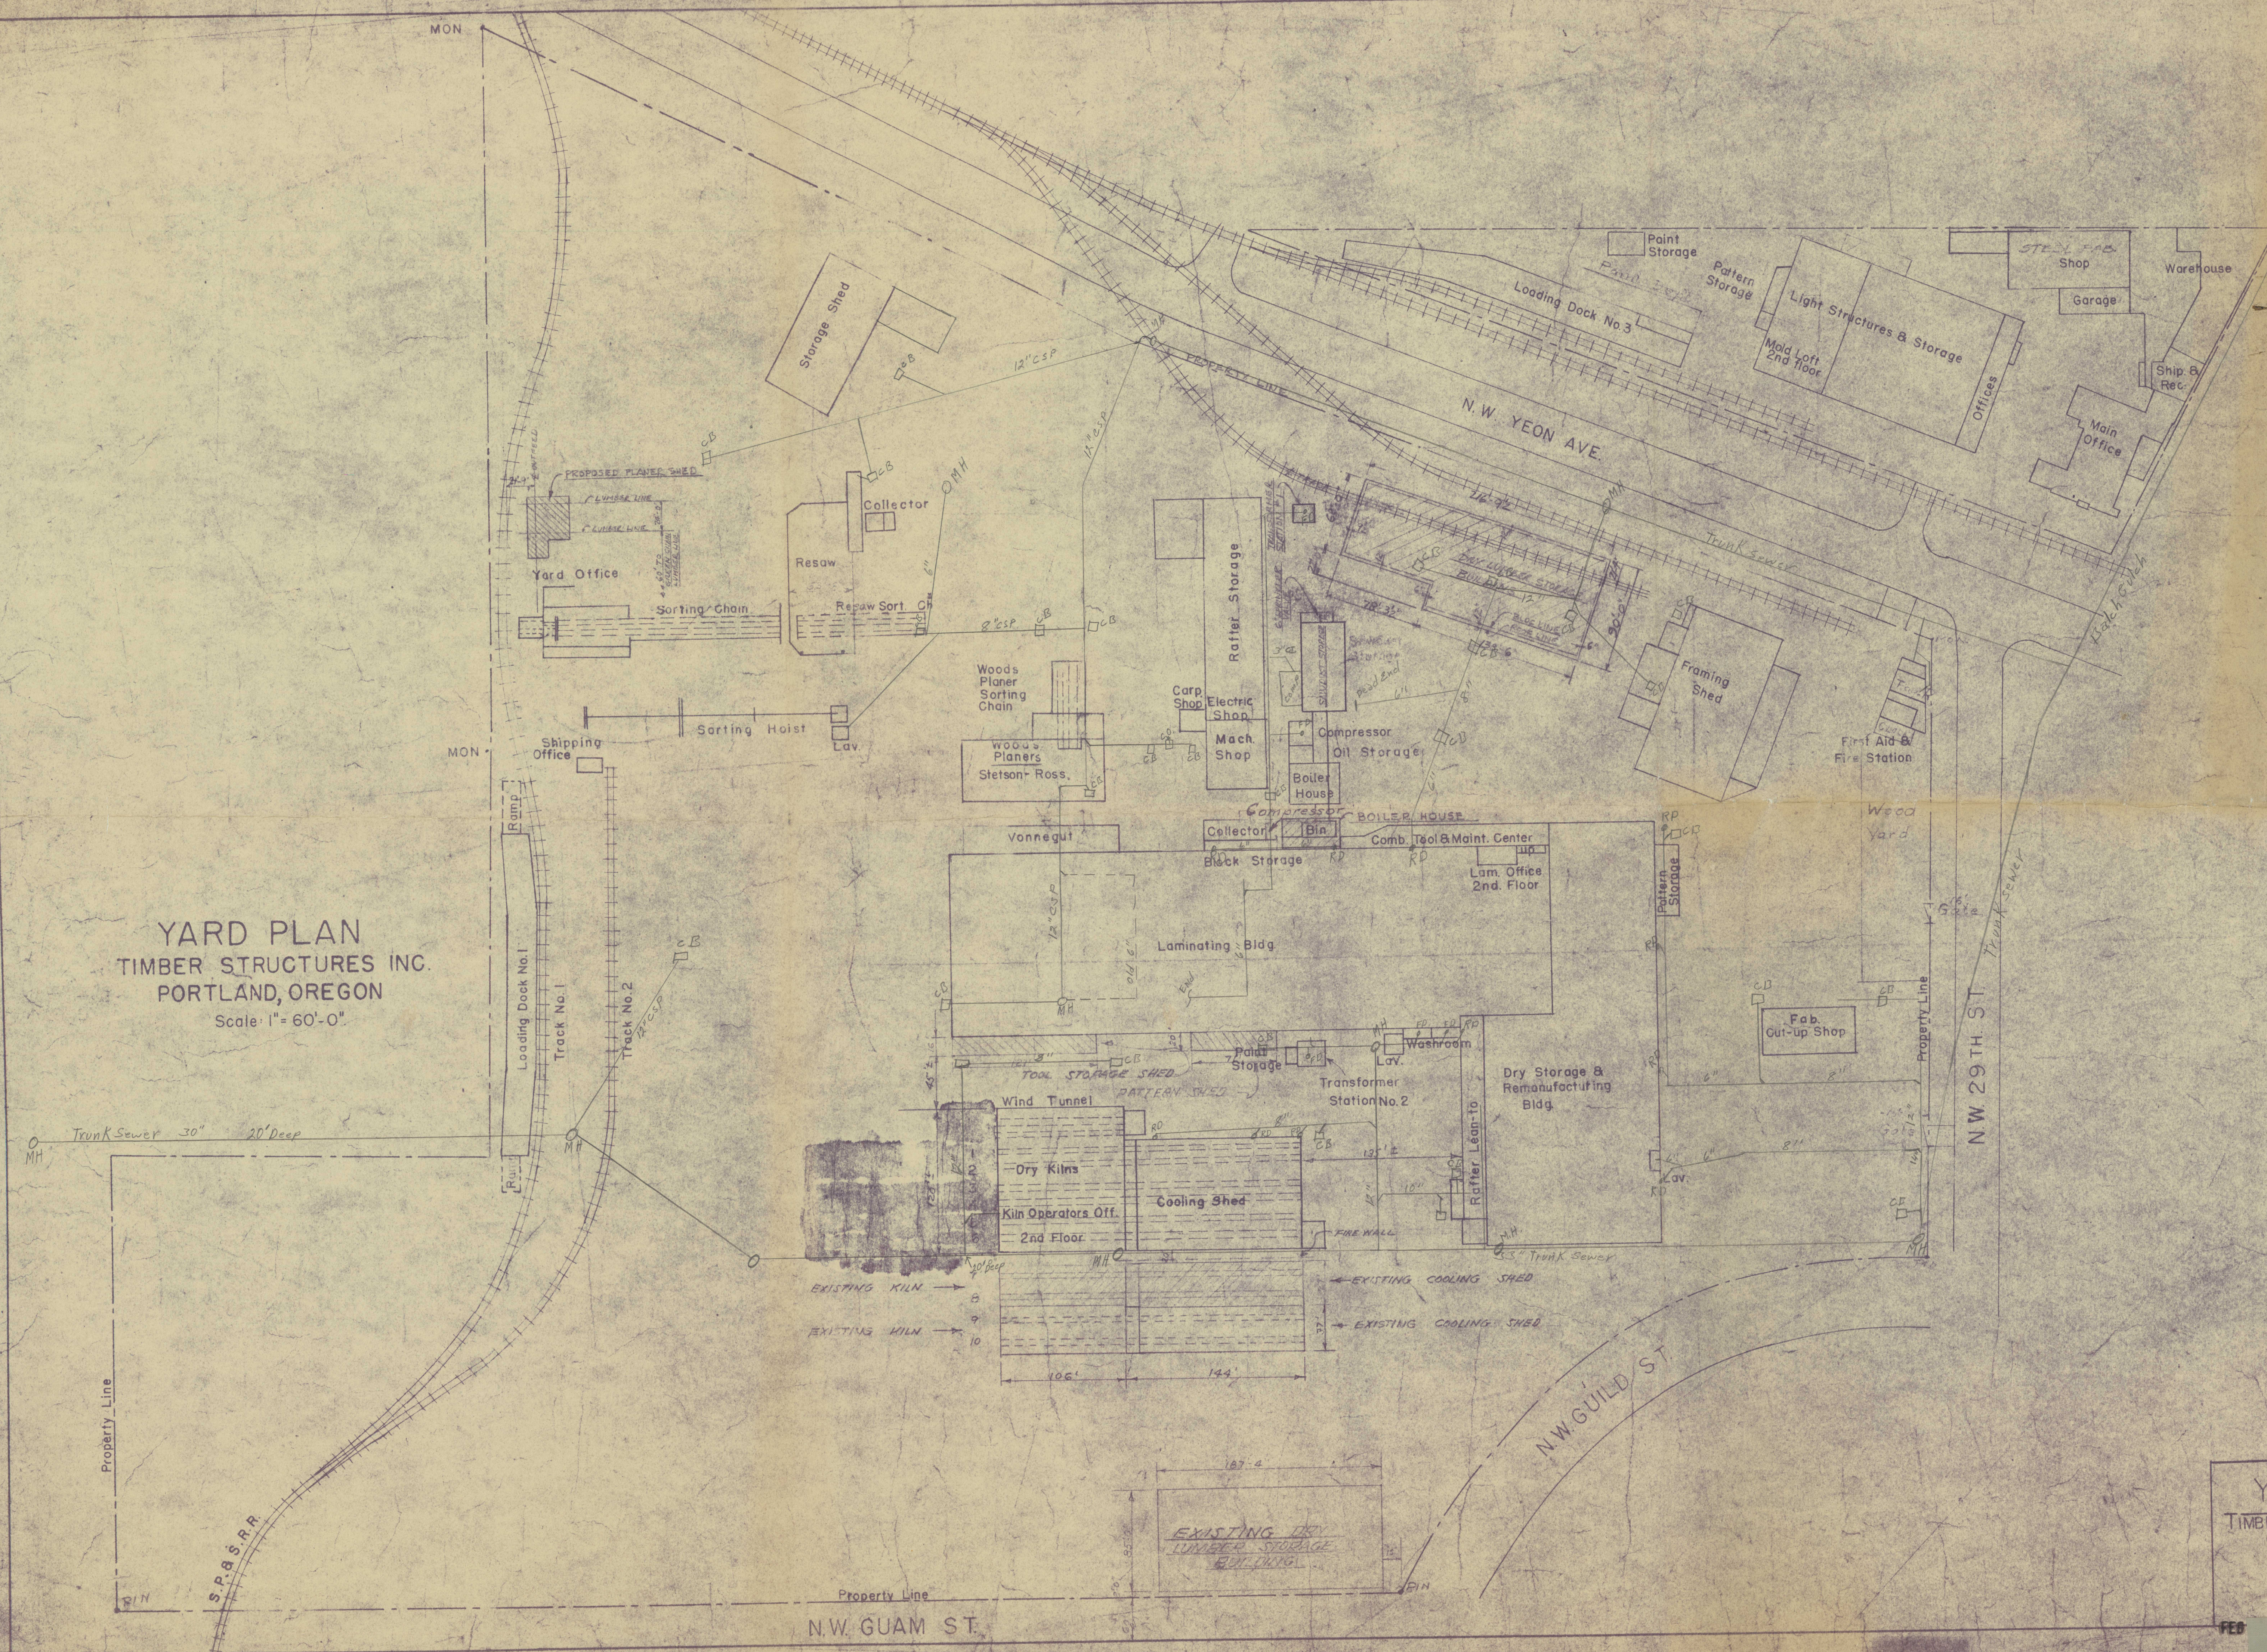

YARD PLAN
TIMBER STRUCTURES, INC.
PORTLAND, OREGON
SCALE: 1" = 60'-0"
C-500