
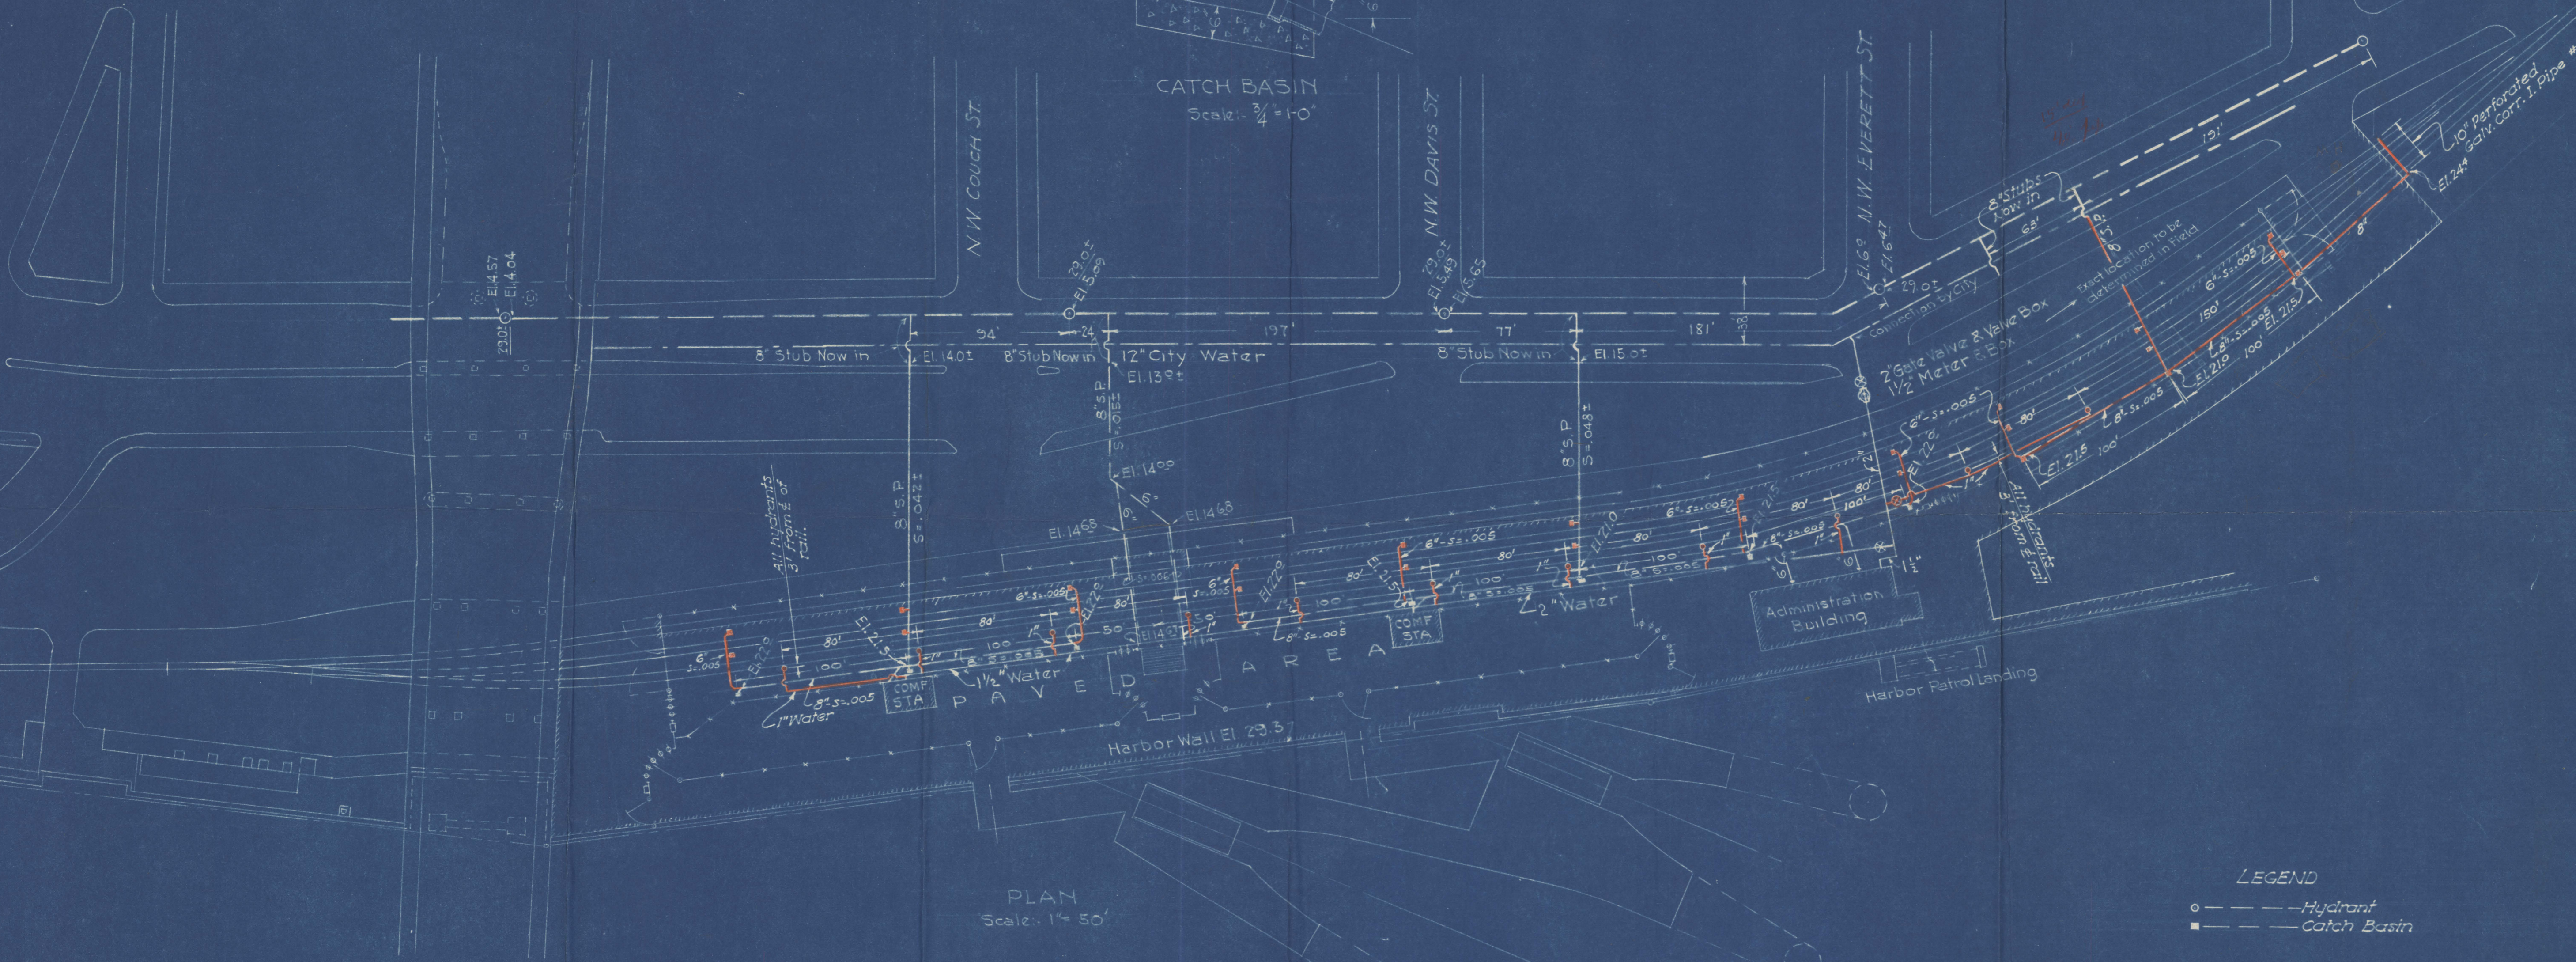


CATCH BASIN
Scale: 3/4" = 1'-0"

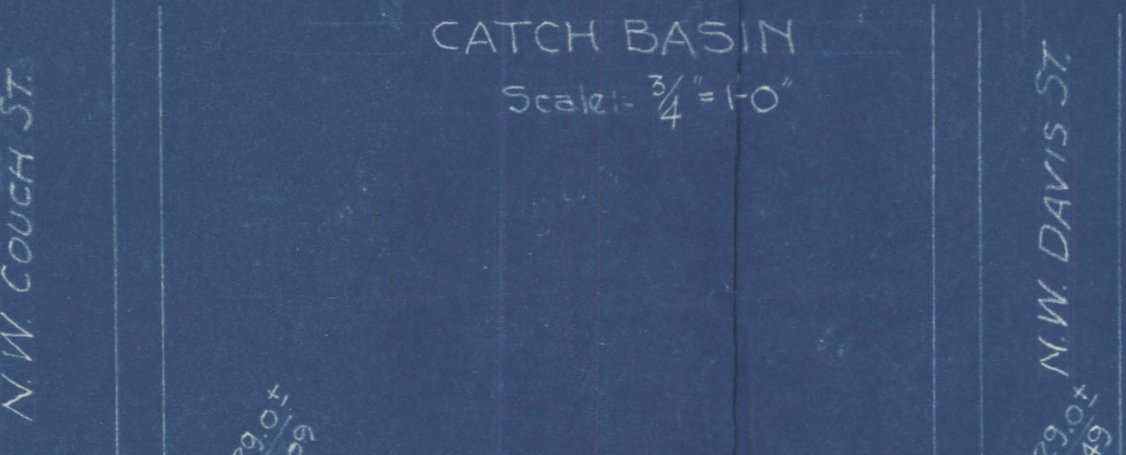

PLAN
Scale: 1/4" = 50'

LEGEND
○ — — — Hydrant
■ — — — Catch Basin

John W. Cunningham & Associates
CONSULTING ENGINEERS
SPALDING BLDG. PORTLAND, ORE.

REVISIONS				KAISER COMPANY, INC. VANCOUVER, WASHINGTON	
MK	DATE	BY	OK		
1	11-27-42	J.R.B.	FSZ		

**FERRY TERMINAL
WATER SUPPLY
& SEWERS**

DATE OCT. 24, 1942 SUBMITTED
SCALE AS NOTED APPROVED
DRAWN BY F.S.Z.

Elevations: U.S. Engineers' Datum