


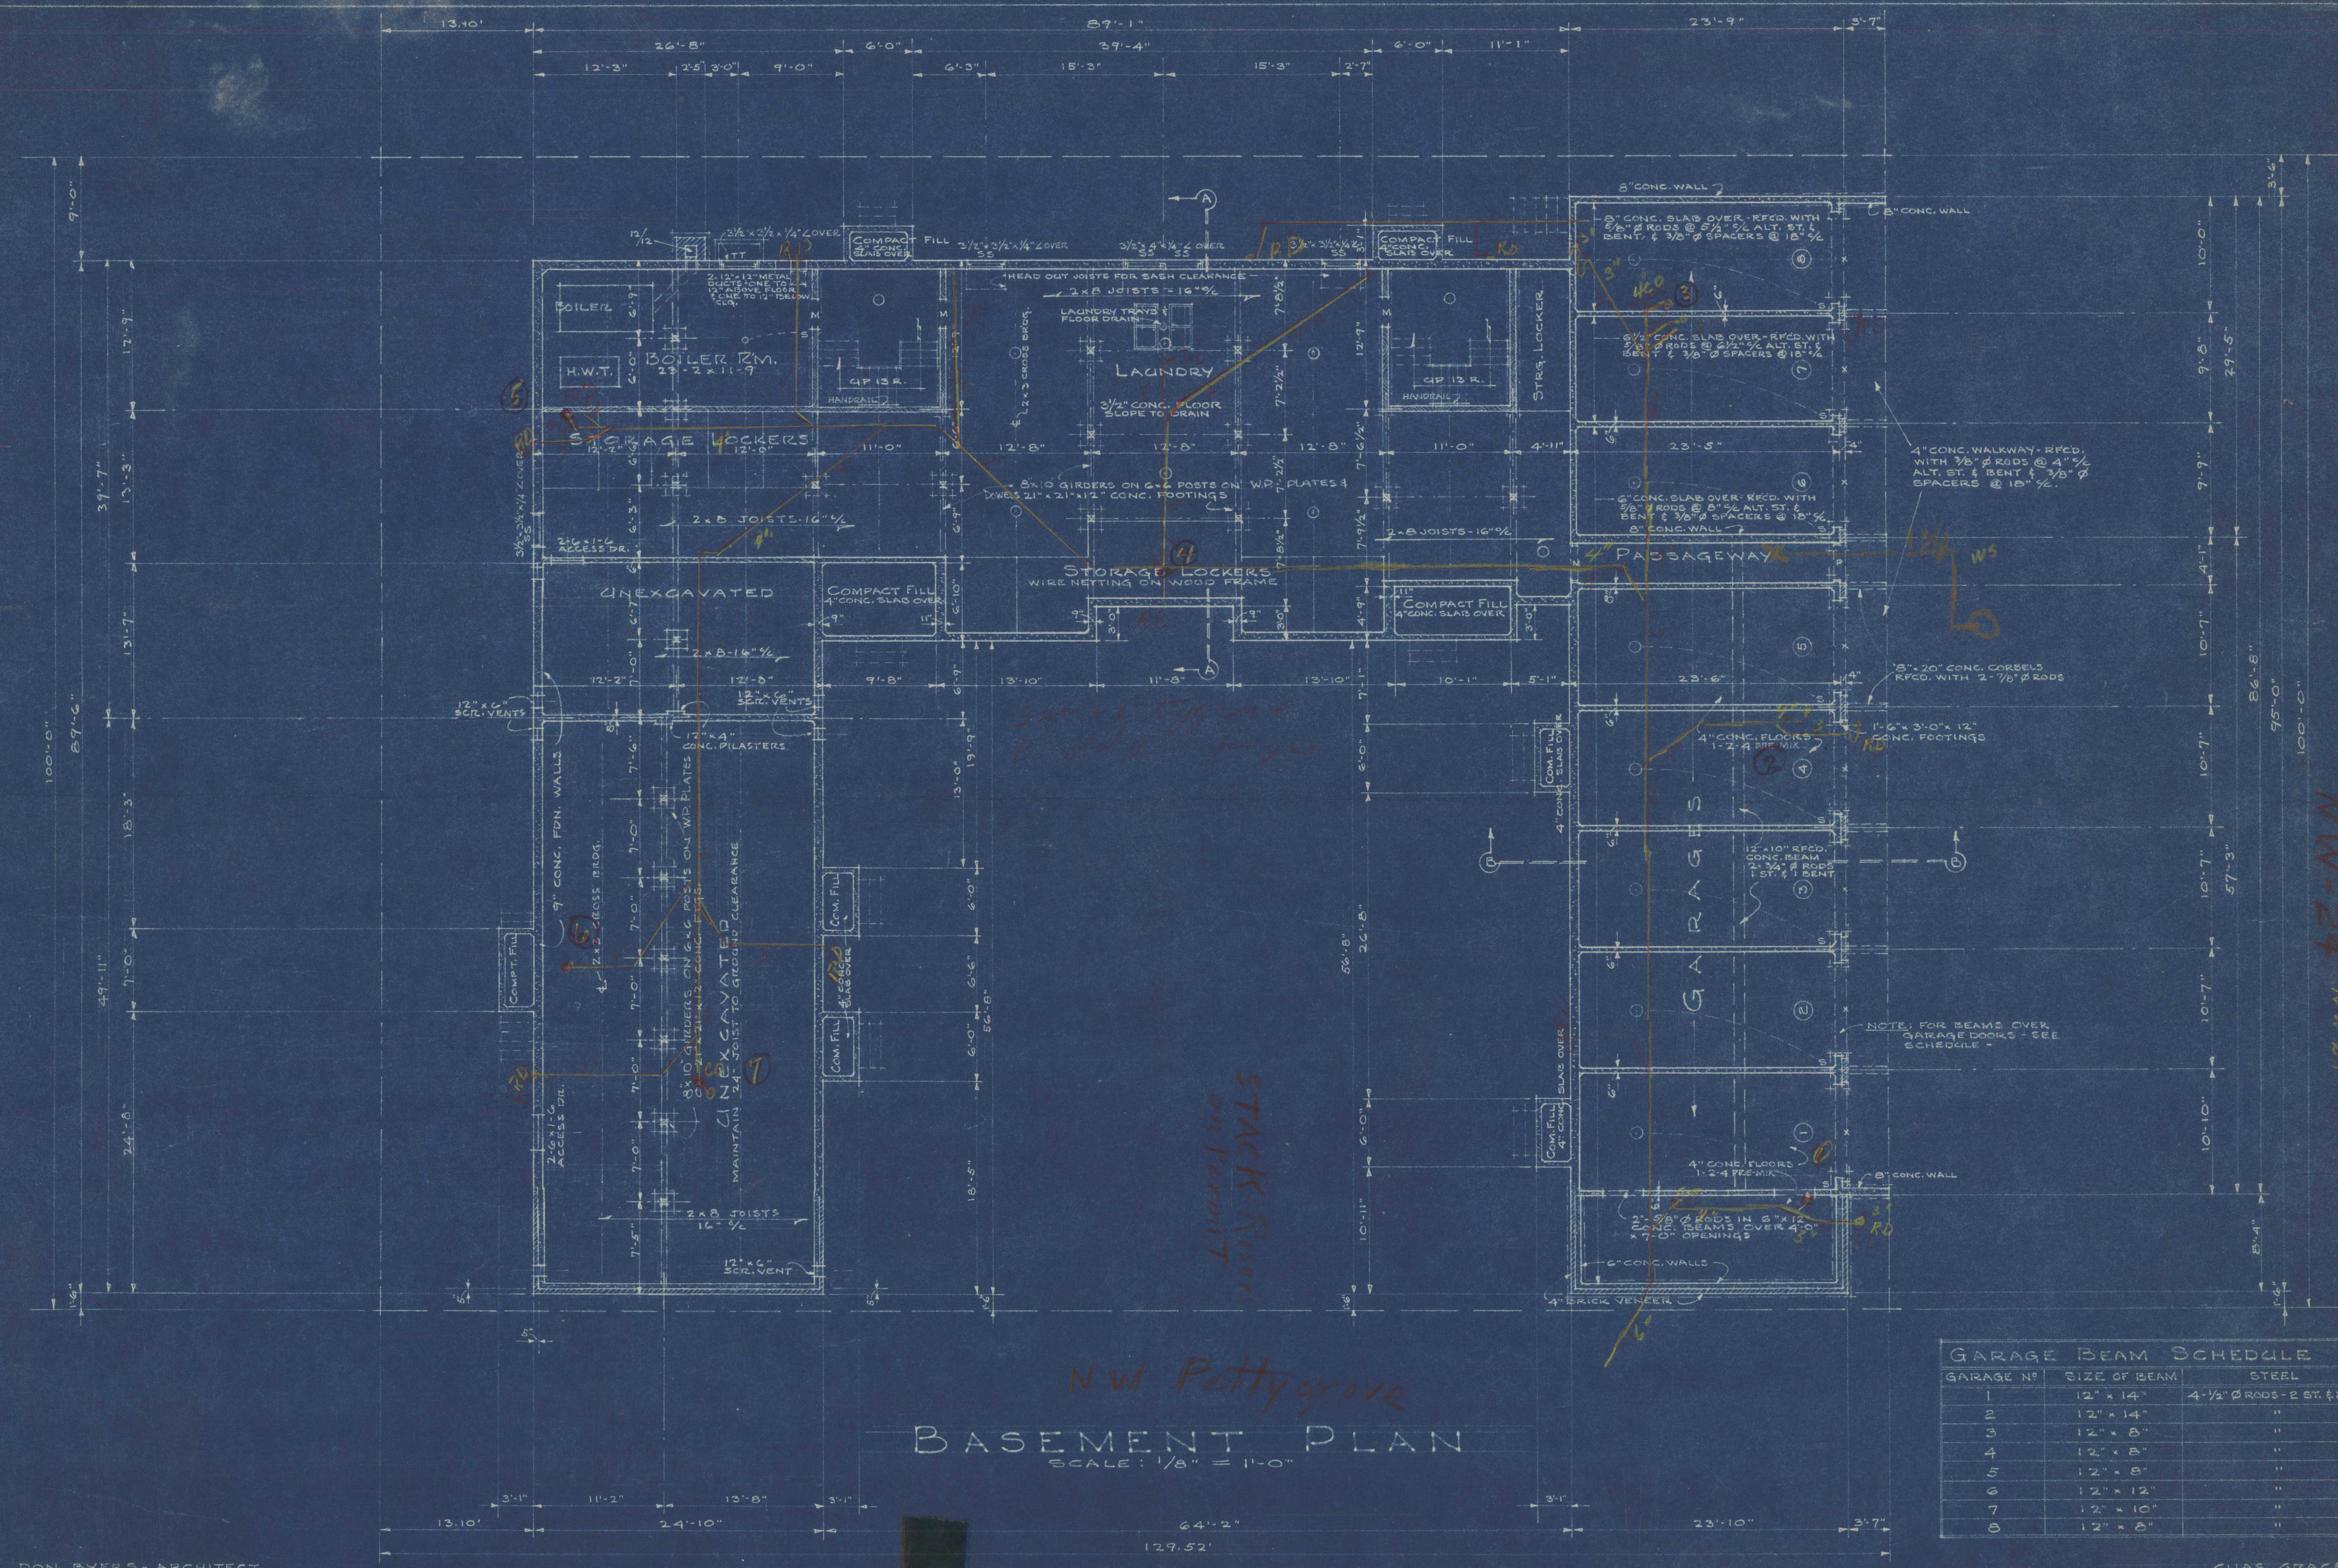

NW-24 NW 24th

FILE PLAN 144

2380-N-W-PETTYGROVE
NOTTINGHAM CT.

BURRITT

NOTTINGHAM CT.
2380 NW Pettygrove Rd