


SW 45th Avenue & California Street LID

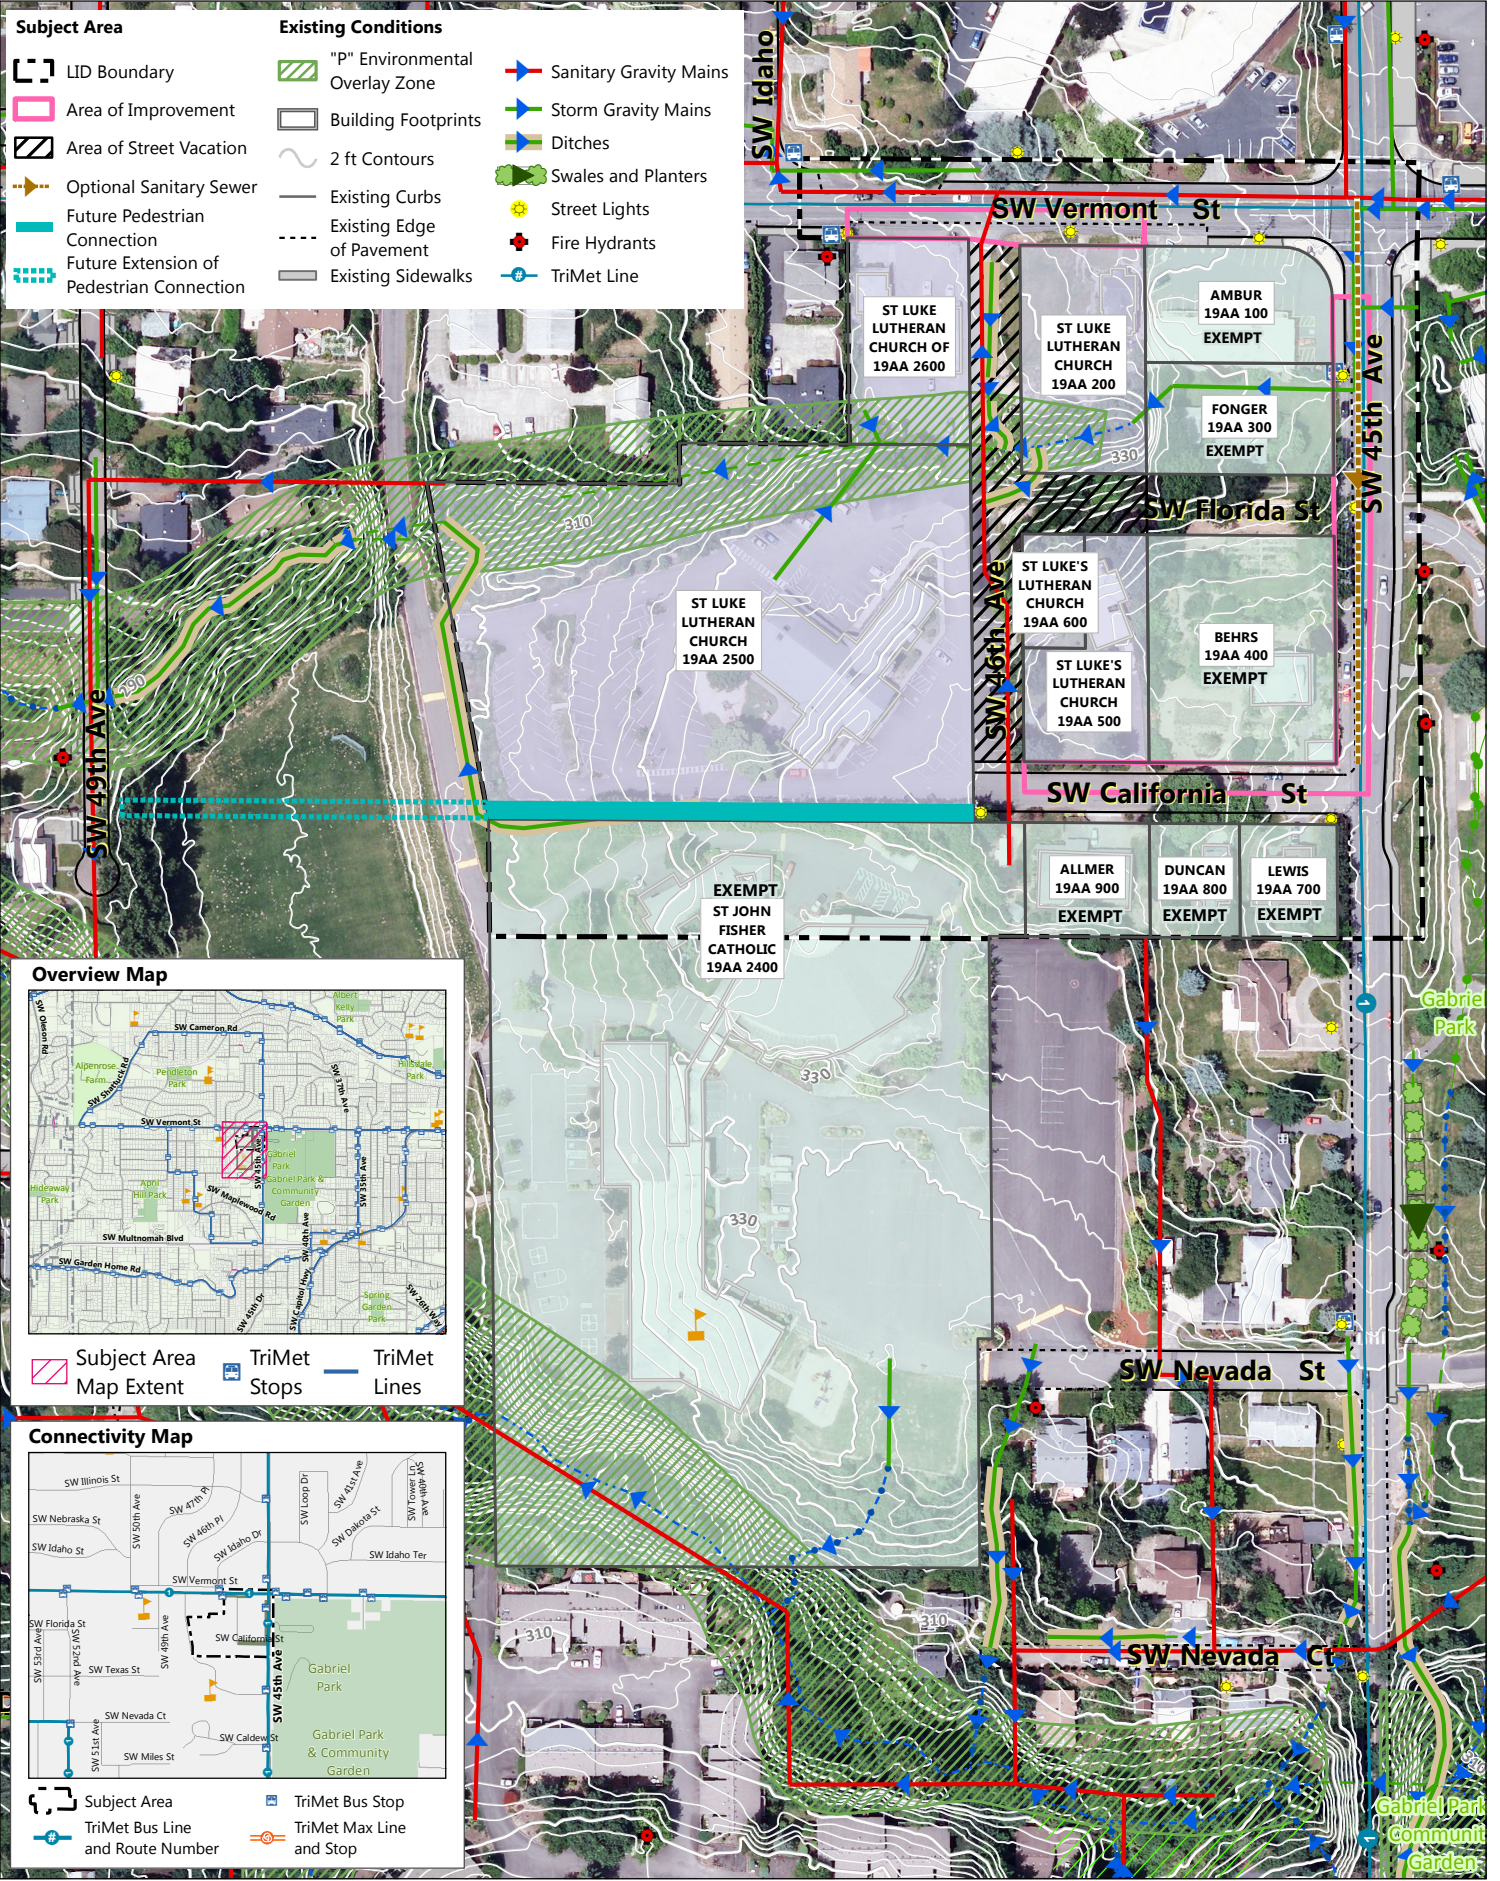

- Subject Area**
- LID Boundary
 - Area of Improvement
 - Area of Street Vacation
 - Optional Sanitary Sewer
 - Future Pedestrian Connection
 - Future Extension of Pedestrian Connection

- Existing Conditions**
- "P" Environmental Overlay Zone
 - Building Footprints
 - 2 ft Contours
 - Existing Curbs
 - Existing Edge of Pavement
 - Existing Sidewalks

- Sanitary Gravity Mains
- Storm Gravity Mains
- Ditches
- Swales and Planters
- Street Lights
- Fire Hydrants
- TriMet Line

