


SE 86th Court & Steele Street LID Map

37140
0 25 50 Feet

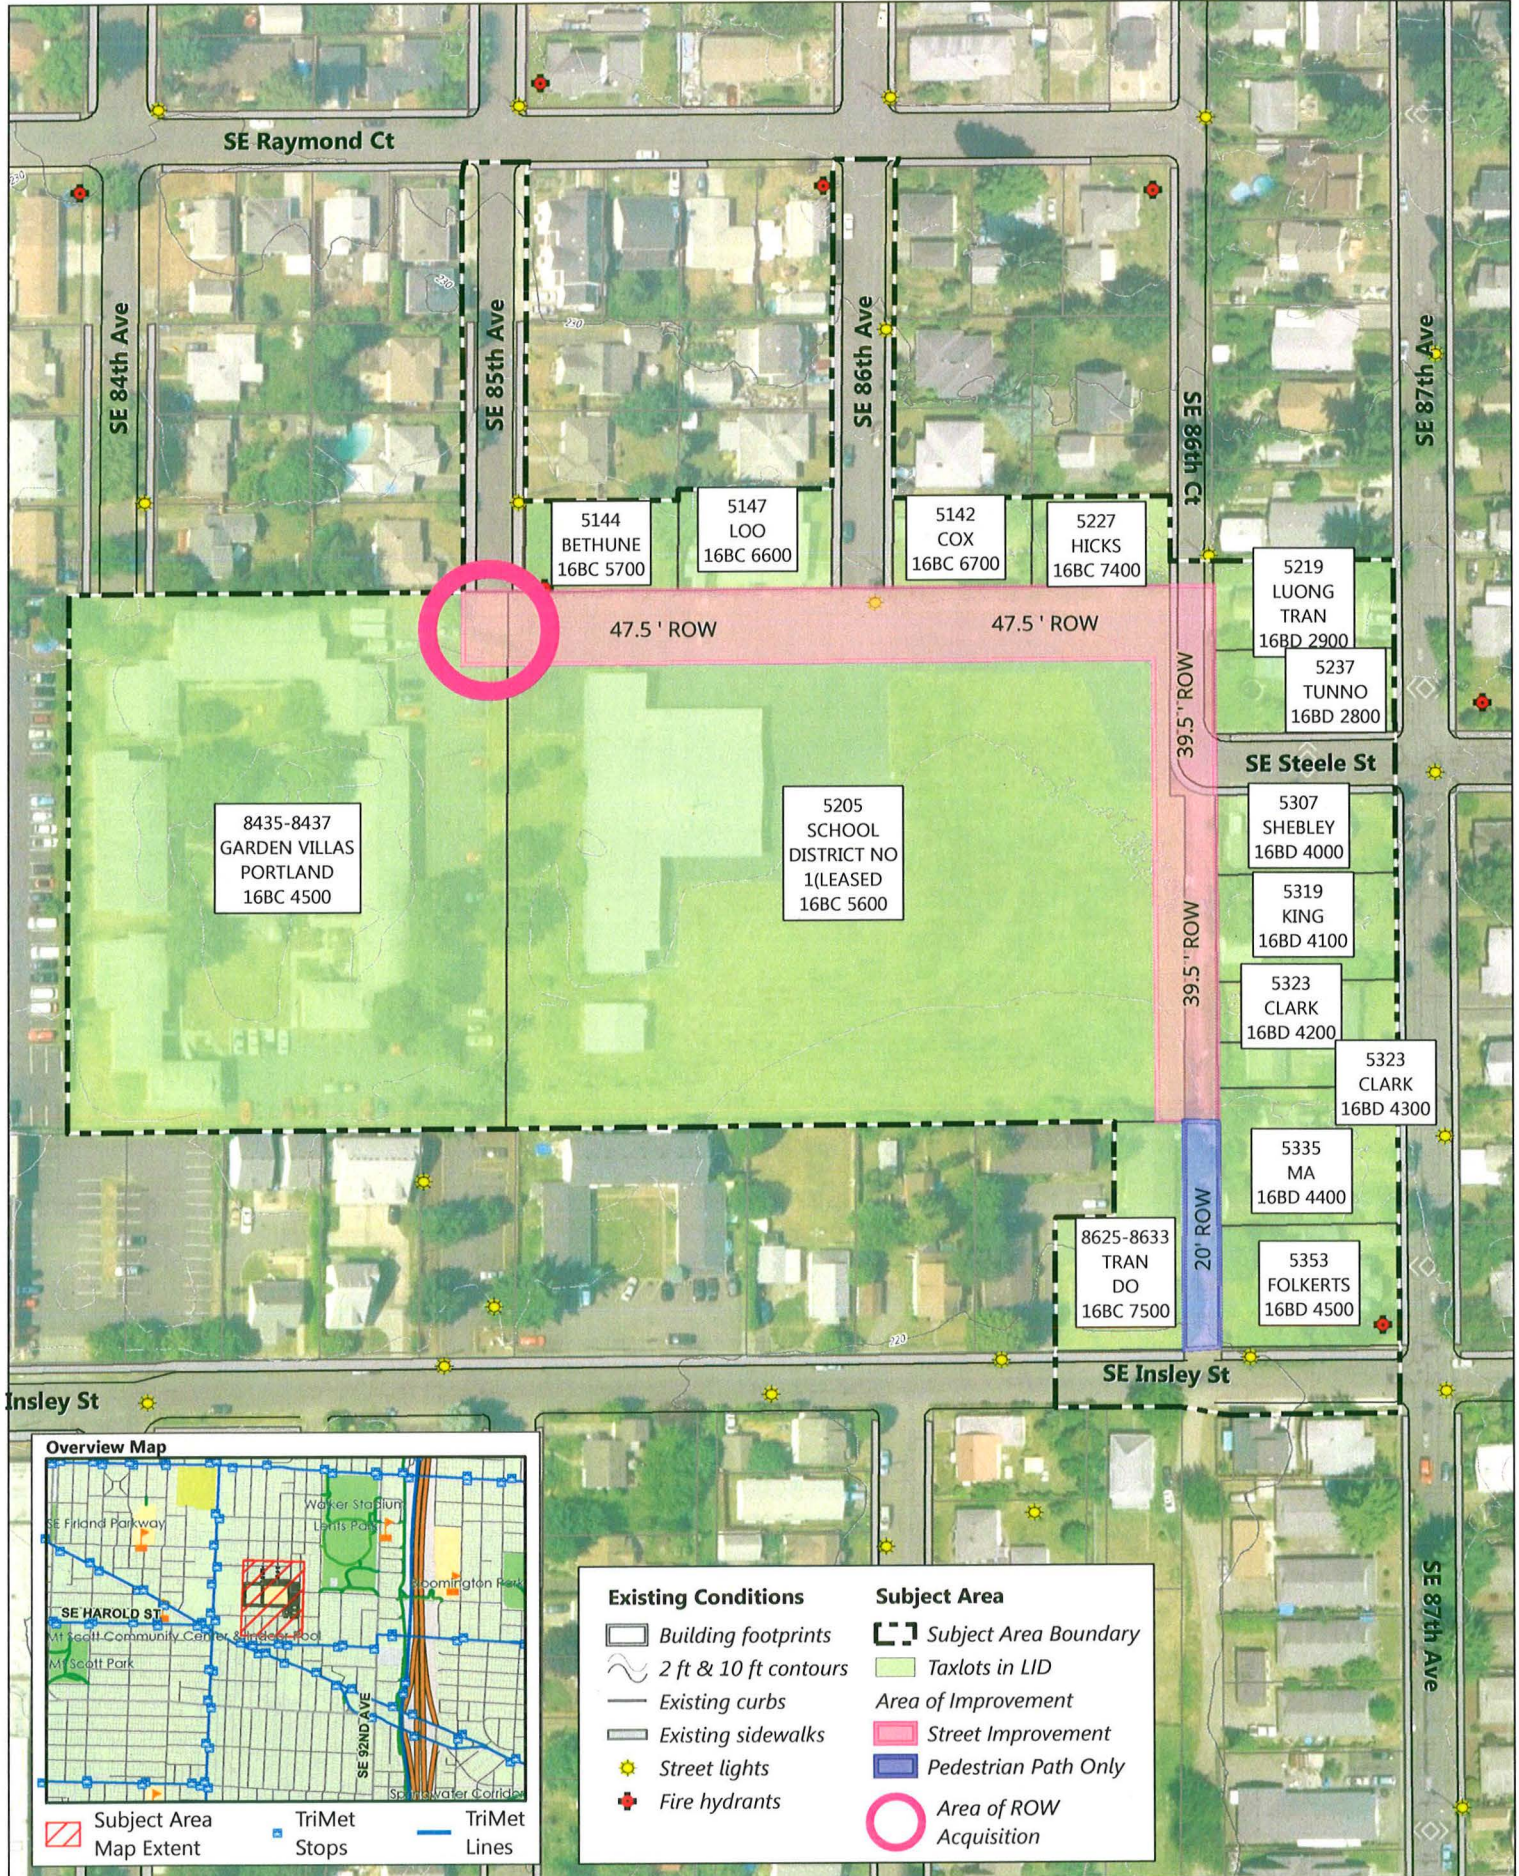

All properties 1S1E



5144 BETHUNE
16BC 5700

5147 LOO
16BC 6600

5142 COX
16BC 6700

5227 HICKS
16BC 7400

5219 LUONG TRAN
16BD 2900

5237 TUNNO
16BD 2800

8435-8437 GARDEN VILLAS
PORTLAND
16BC 4500

5205 SCHOOL DISTRICT NO 1
(LEASED)
16BC 5600

5307 SHEBLEY
16BD 4000

5319 KING
16BD 4100


5323 CLARK
16BD 4200

5323 CLARK
16BD 4300

5335 MA
16BD 4400

8625-8633 TRAN DO
16BC 7500

5353 FOLKERTS
16BD 4500

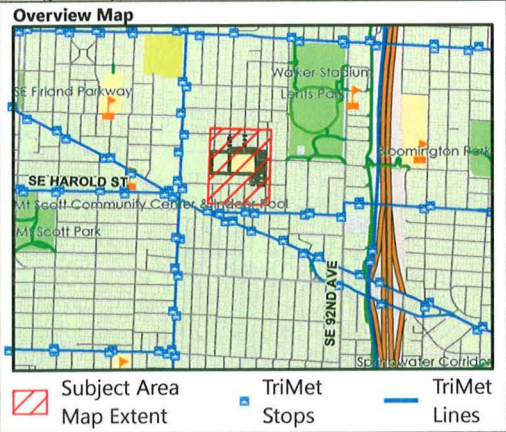

Existing Conditions		Subject Area	
	Building footprints		Subject Area Boundary
	2 ft & 10 ft contours		Taxlots in LID
	Existing curbs	Area of Improvement	
	Existing sidewalks		Street Improvement
	Street lights		Pedestrian Path Only
	Fire hydrants		Area of ROW Acquisition