



SECTION A-A

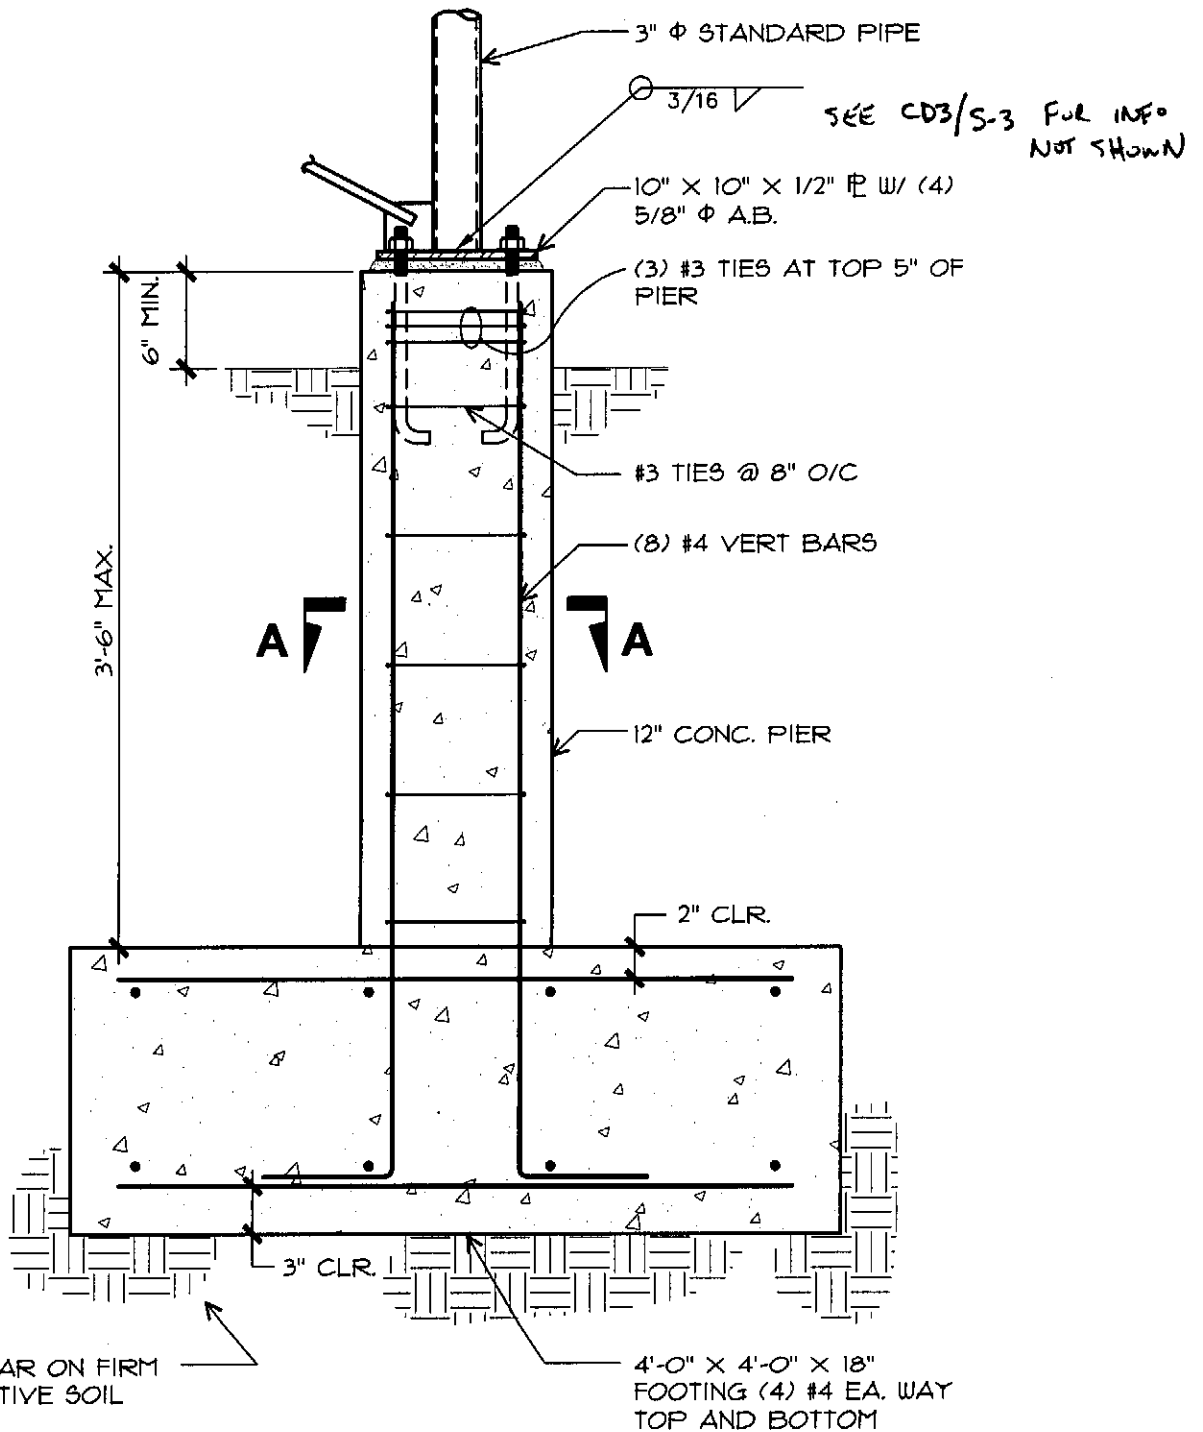

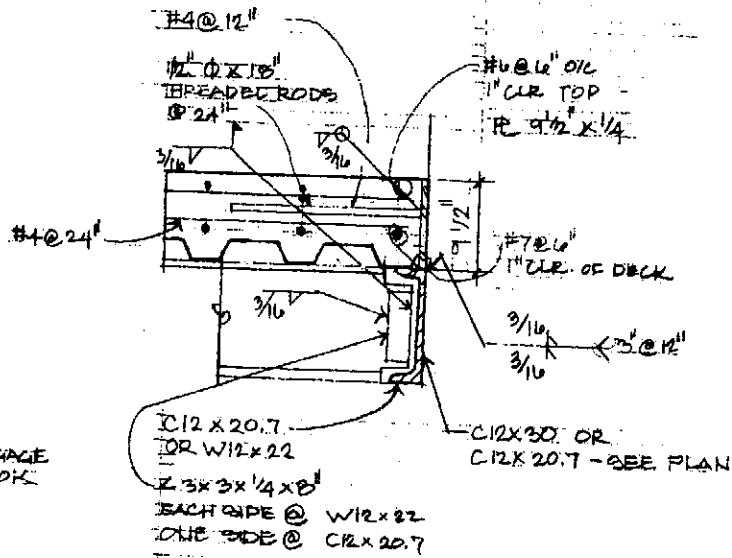


TE
 PRIME


VERCO TYPE B X 20 GAGE
 GALVANIZED FORMLOK

CD2 DETAIL
 5/3 SCALE: 1" = 1'-0"

x)
 8" WIDE BOCKET
 WELDED STUDS @ 6" O/C

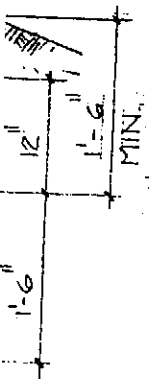

GALVANIZE ALL
 STEEL
 PAINT FIELD WELDS
 WITH 2 COATS OF
 PRIMER (NOT
 AT DECKING)

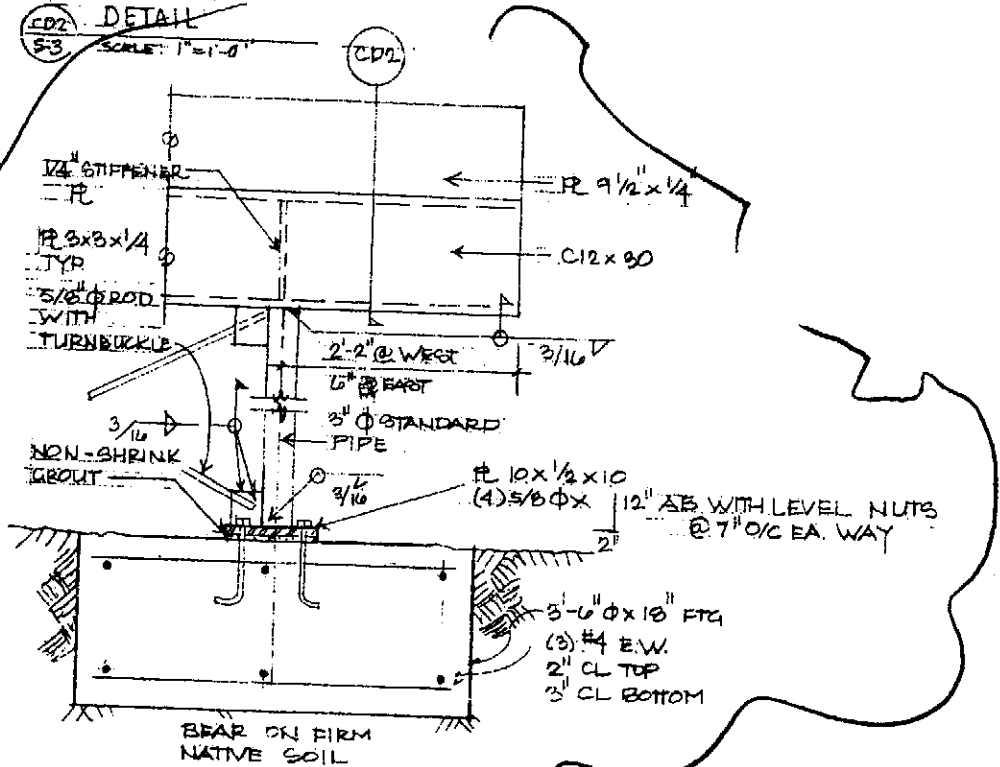

CD3 SECTION
 5/3 SCALE: 1/2" = 1'-0"

FIRM
 214