

PLANT LIST


BOTANICAL NAME	COMMON NAME	NO.
DAPHNE ODORA	DAPHNE	16
BERBERIS DULCIS NANA	DWARF BARBERRY	54
LONICERA PILEATA	HONEYSUCKLE	17
MAGNOLIA SOULANGEANA	MAGNOLIA	2
PHILLYREA ANGUSTIFOLIA	PHILLYREA	14
SYRINGA	LILAC	6

<b>PLANTING PLAN</b>		
COMFORT BLDG. BELMONT PARK		
BUREAU PARKS AND PUBLIC RECREATION		
PORTLAND, OREGON		
FRED L. PETERSON - COMMISSIONER		
C.P. KEYSER - SUPT. OF PARKS		
ZONE NO. 4	PARK NO. 63	DRAWING NO.
DR. W. RILEY MATSLER TR. LANDSCAPE ARCHITECT CK.	DATE OCT. 5, 1948 SCALE: 1/4" = 1'-0" 1/4 SEC. NO.	


Col. Summers

ARCHIVE


NEW POOL BOTTOM  
COL. SUMMERS PARK

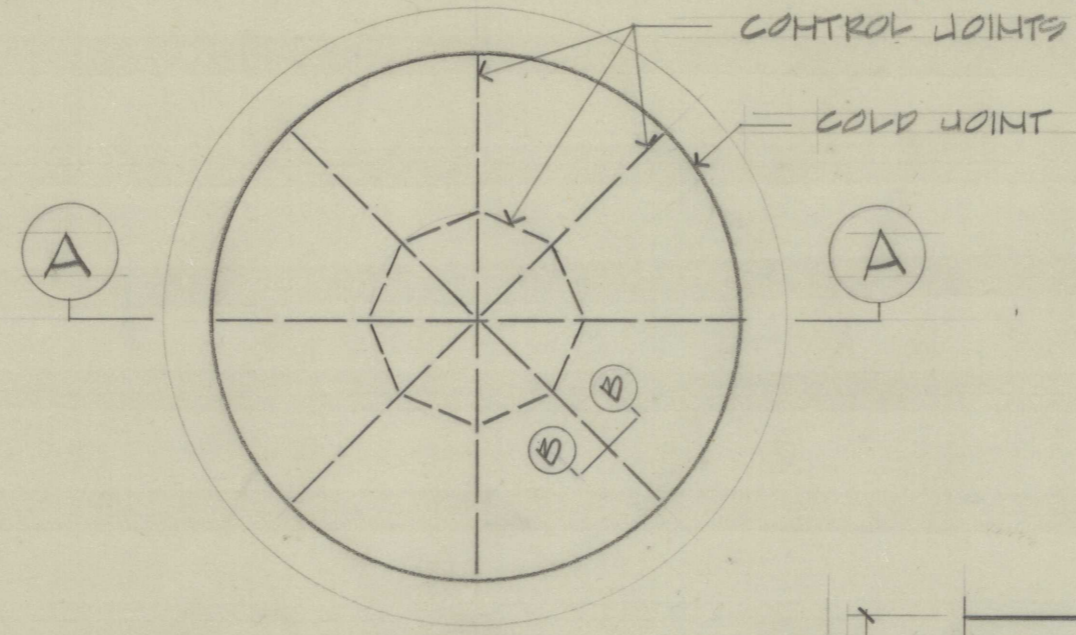

PLAN

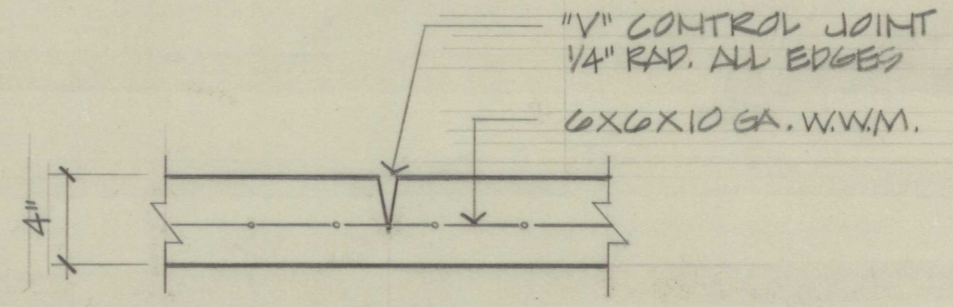

B-B SECTION (TYP.)

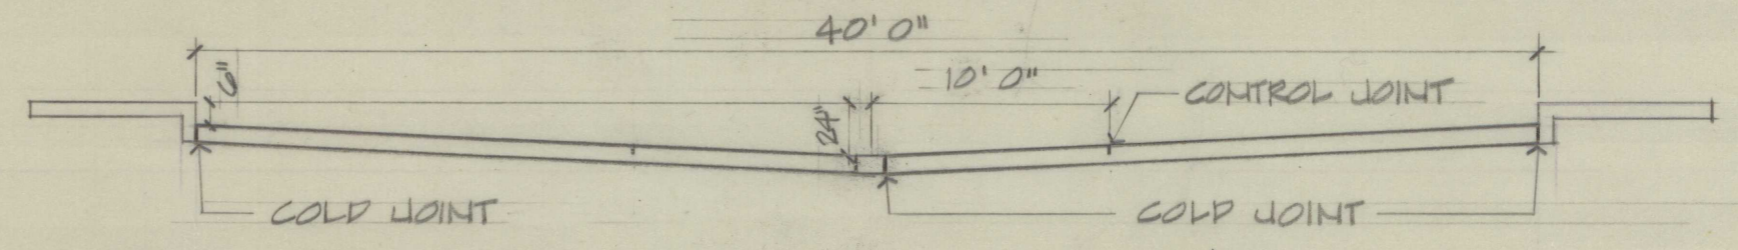

A-A SECTION

R. GEORGE  
1975