

NE 47th Avenue

OPTION F

Separated Split Mode

Preliminary Design as of 03/08/2016; subject to change

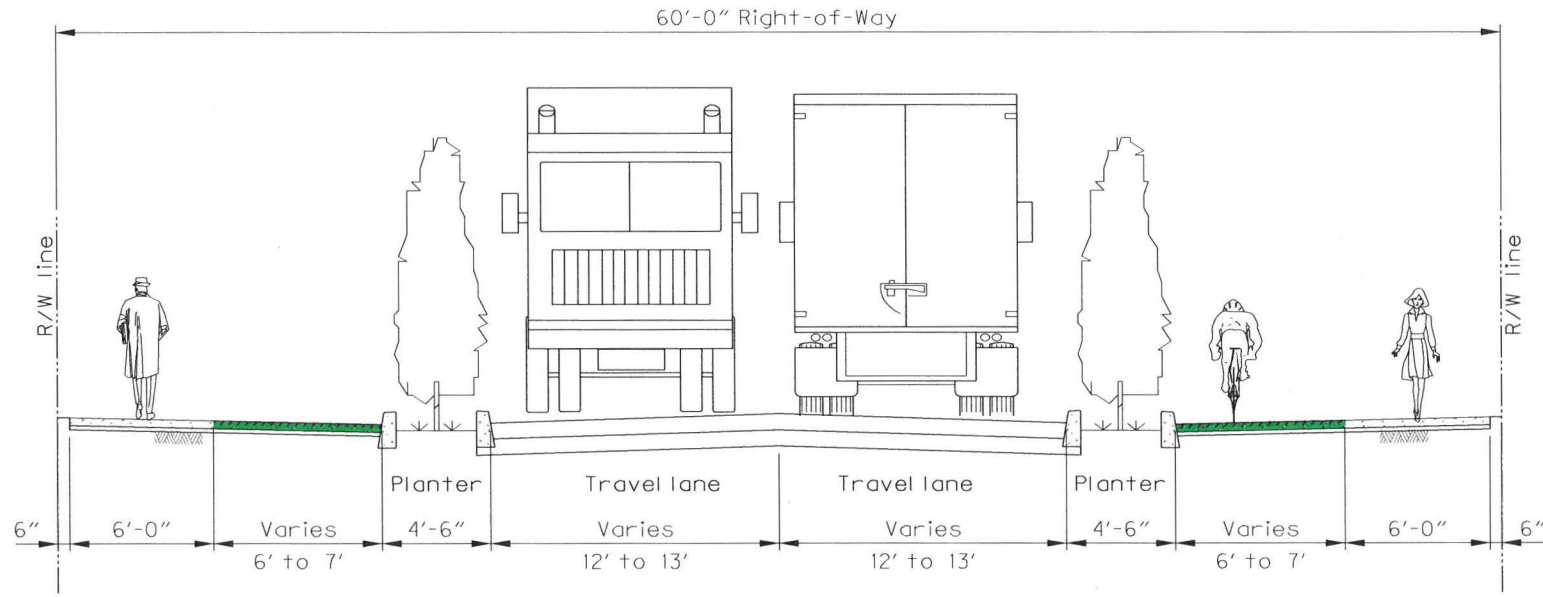


Exhibit B