


600VOLT SYSTEM  
Underground District  
P.R.L.&P.C.

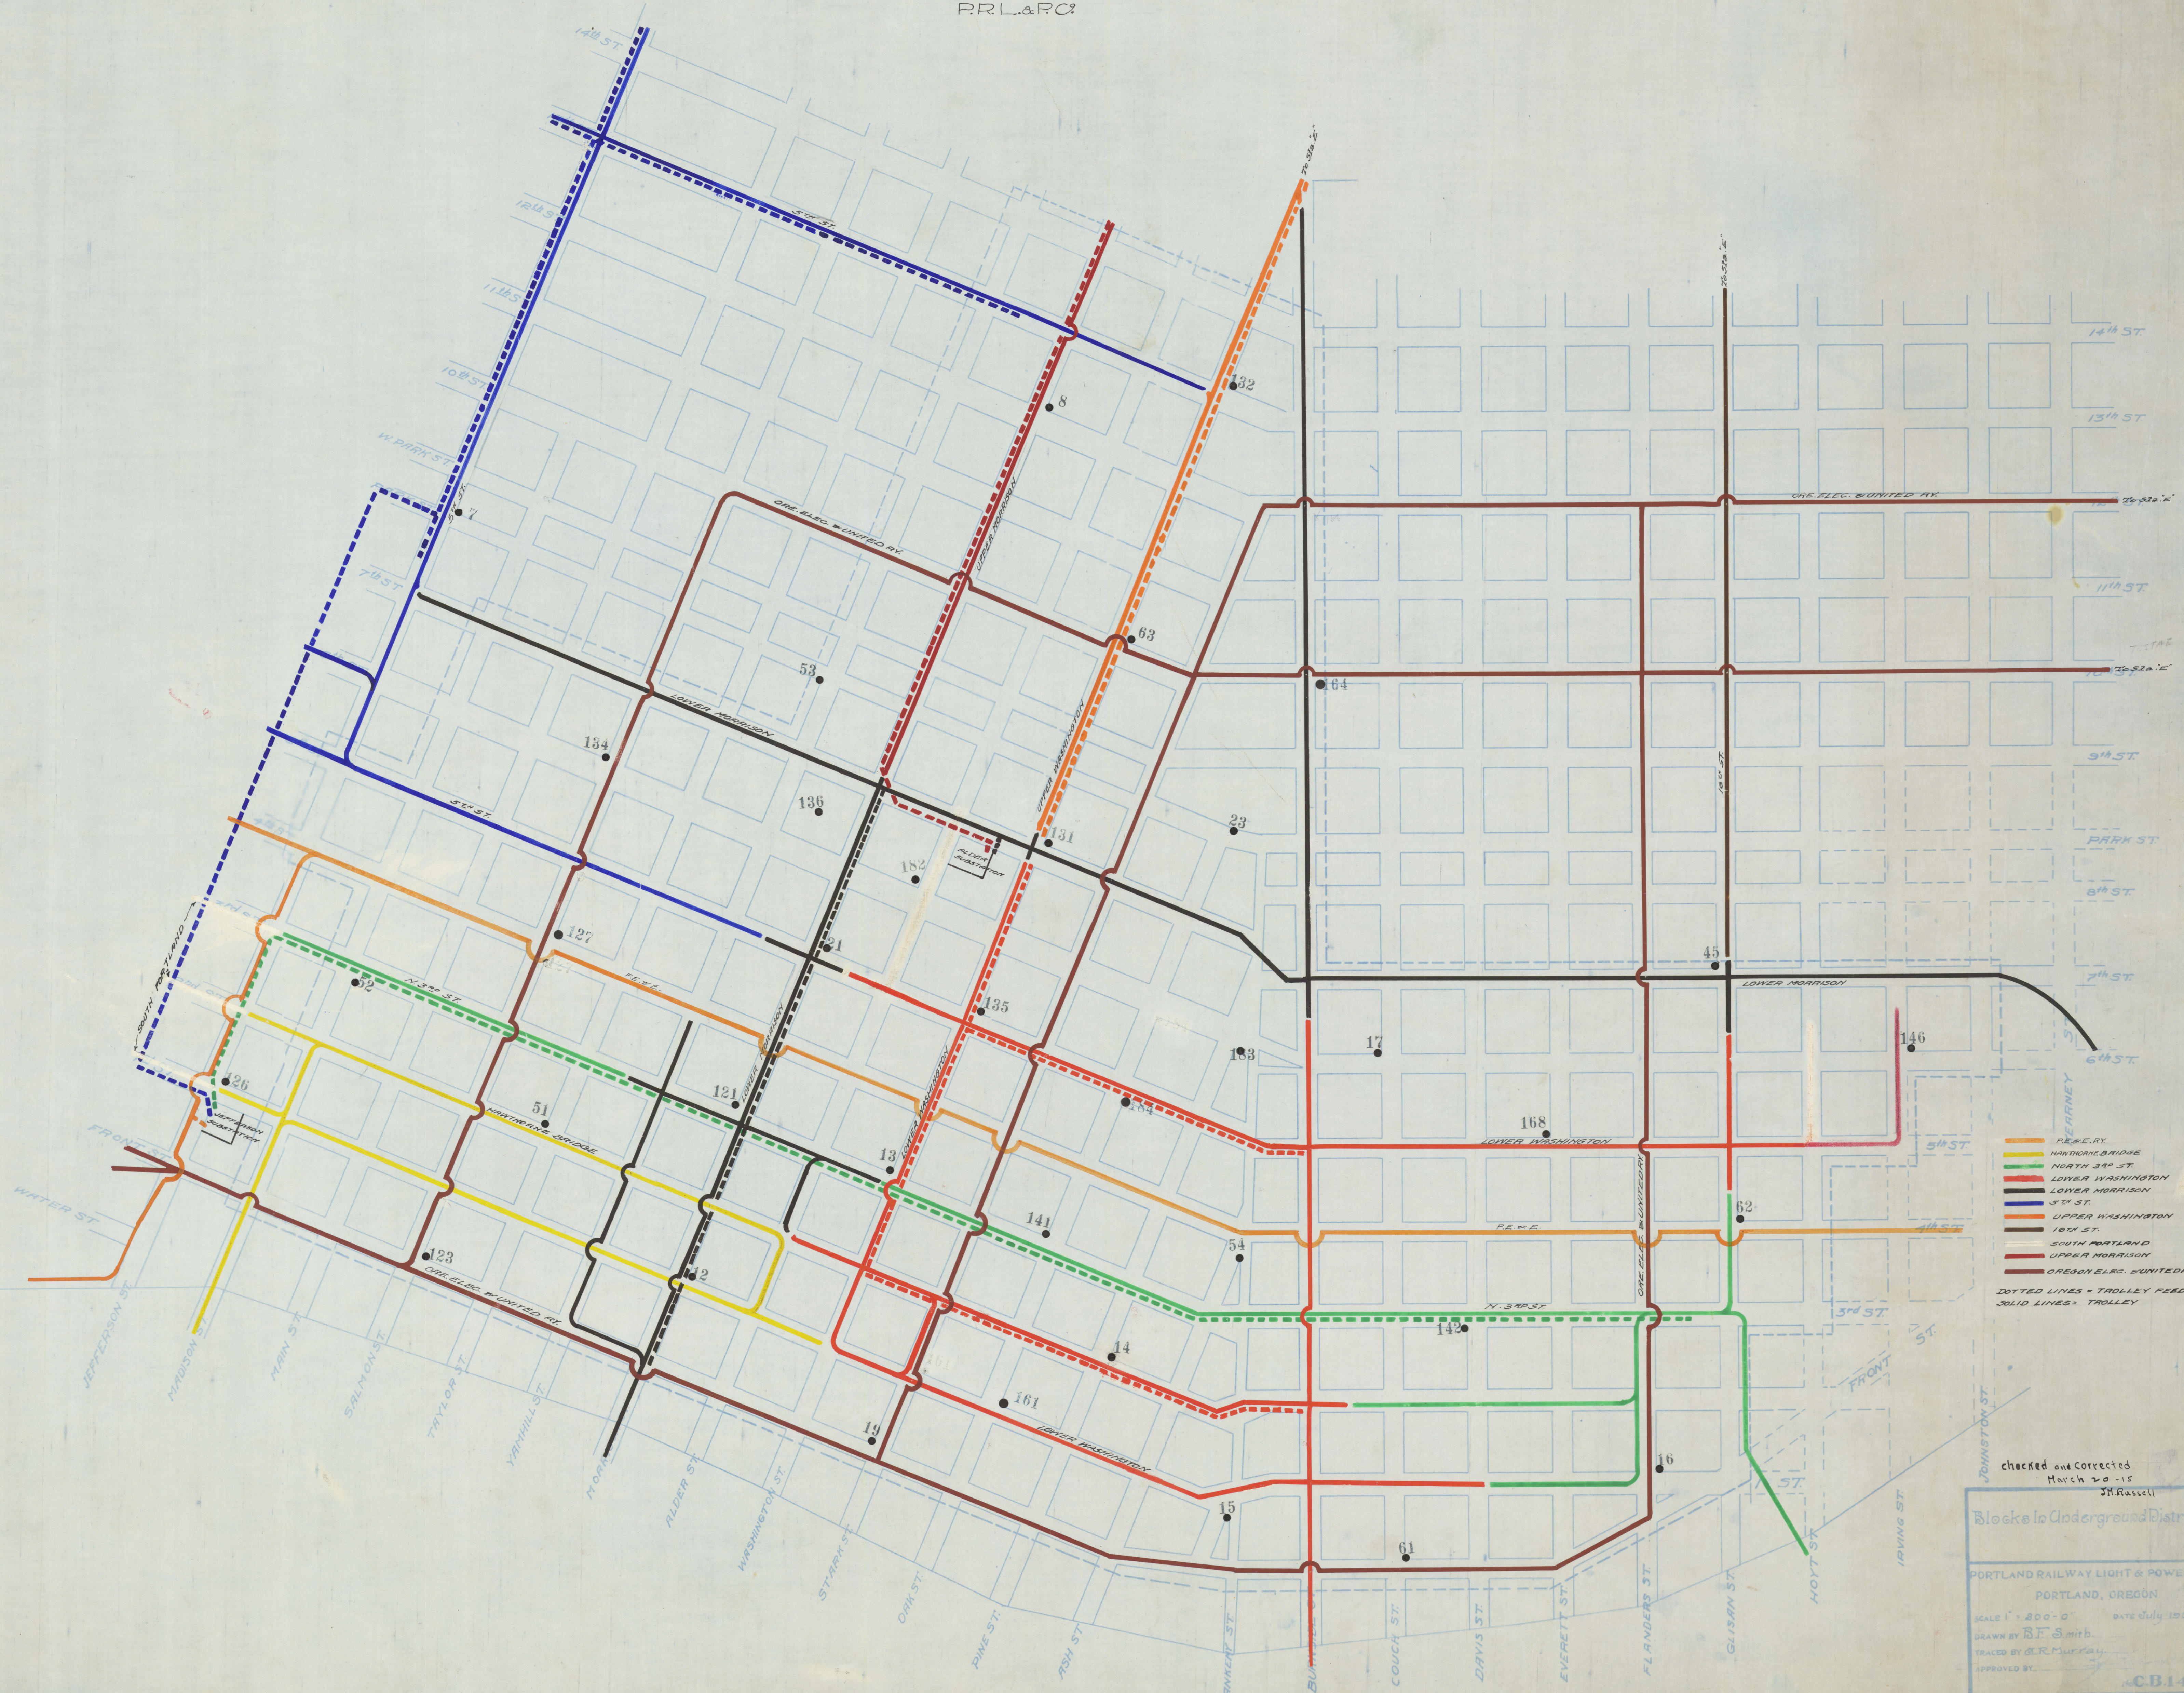

- REARNEY
  - HATHORNE BRIDGE
  - NORTH 34th ST
  - LOWER WASHINGTON
  - LOWER MORRISON
  - 5th ST
  - UPPER WASHINGTON
  - 10th ST
  - SOUTH PORTLAND
  - UPPER MORRISON
  - OREGON ELEC. UNITED RY.
- DOTTED LINES = TROLLEY FEEDER  
SOLID LINES = TROLLEY

Checked and Corrected  
March 20-15  
J.H. Russell

Blocks in Underground District

PORTLAND RAILWAY LIGHT & POWER CO.  
PORTLAND, OREGON

SCALE 1" = 200'-0" Date July 1907  
DRAWN BY B.F. Smith  
TRACED BY G.R. Murphy  
APPROVED BY

CB140