


SEWERAGE MAP OF PORTLAND

JAN. 1ST 1894.

T. M. HURLBURT,
CITY SURVEYOR.

REFERENCE

BRICK SEWERS ————
TERRA COTTA PIPE SEWERS ————

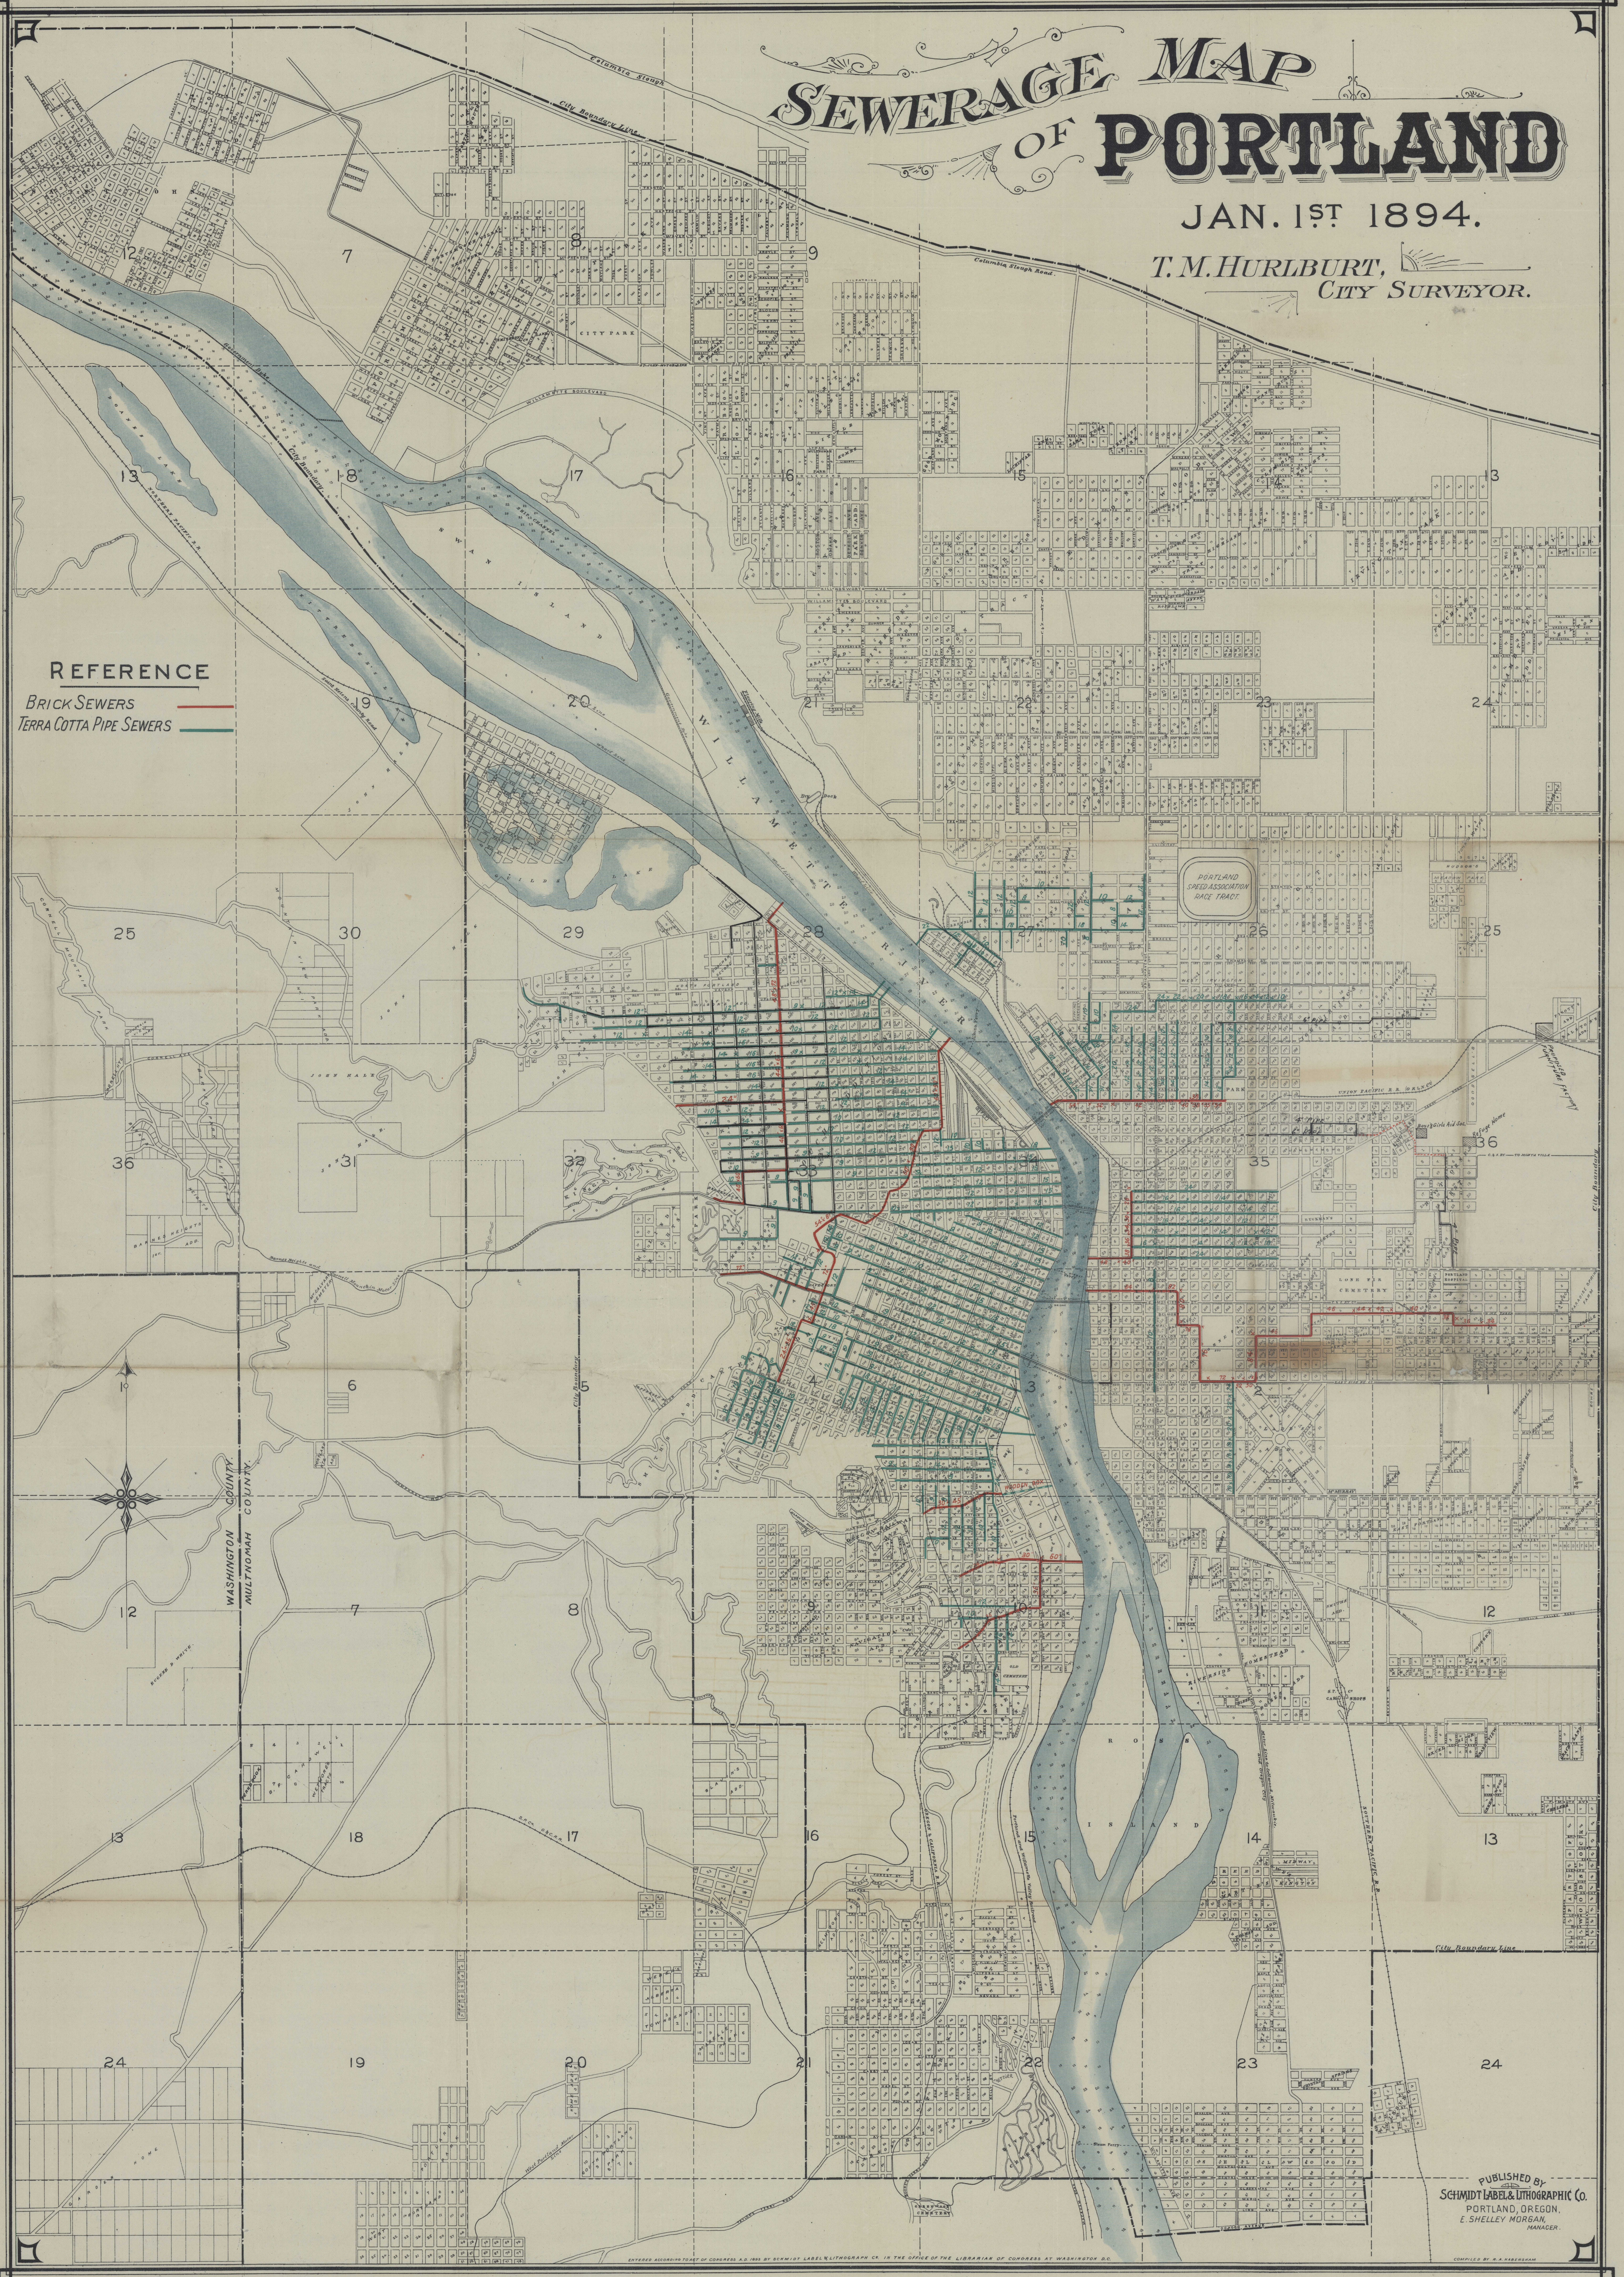

PUBLISHED BY
SCHMIDT LABEL & LITHOGRAPHIC CO.
PORTLAND, OREGON.
E. SHELLEY MORGAN
MANAGER.