

4619 SW CONDOR AVE

RS-01-136581

RS. 01.136581


25

May 25-2001

MAY 04 2001
MICROFILMED

N

CITY OF PORTLAND, OREGON OFFICE OF PLANNING AND DEVELOPMENT REVIEW 1900 SW 4th Ave, Suite 5000 Portland, OR 97201	
REMODEL 1 & 2 FAMILY PERMIT 01-136581-000-00-RS	
Site Address: 4619 SW CONDR AVE 4619 CONDR AVE	
Issued: 4/27/01	
PROJECT INFORMATION	
Single Family Dwelling	Alteration
Occ. Group	R3
Const. Type	V-N
Project Description: new foundation under existing enclosed back porch of str, move bathroom into porch	
APPLICANT DOUGLAS M WEEKS Phone (503) 688-6714	
OWNER NORMAN D MALBIN & WENDY TENKO Phone	
CONTRACTOR DOUGLAS M WEEKS Phone	
Project Details	
# of Fixtures	3
Code Edition (Year)	2000
Water District	Portland Water Bureau
1st Brnch circuit w/o svc or fdr	
Each additional branch circuit	
Zoning Enforcement Agency	
Portland	
PAID	
APR 27 2001	
CITY OF PORTLAND	
BEFORE YOU DIG	
ATTENTION: Oregon law requires you to follow rules adopted by the Oregon Utility Notification Center. These rules are set forth in OAR 800-001-0000 through OAR 800-001-0005. You may obtain copies of the rules by calling the center. (800) 855-5544. (800) 855-5544.	
CITY CONTACT	
E-Mail:	Phone:
Fax:	(503) 823-4172
INSPECTION REQUEST	
Building/Trade Inspections - Call Before 6:00 AM: (503) 823-7000	
PHONES NUMBERS	
1. (503) 823-6888	
IVR Inspection Request	
Number: 2099010	

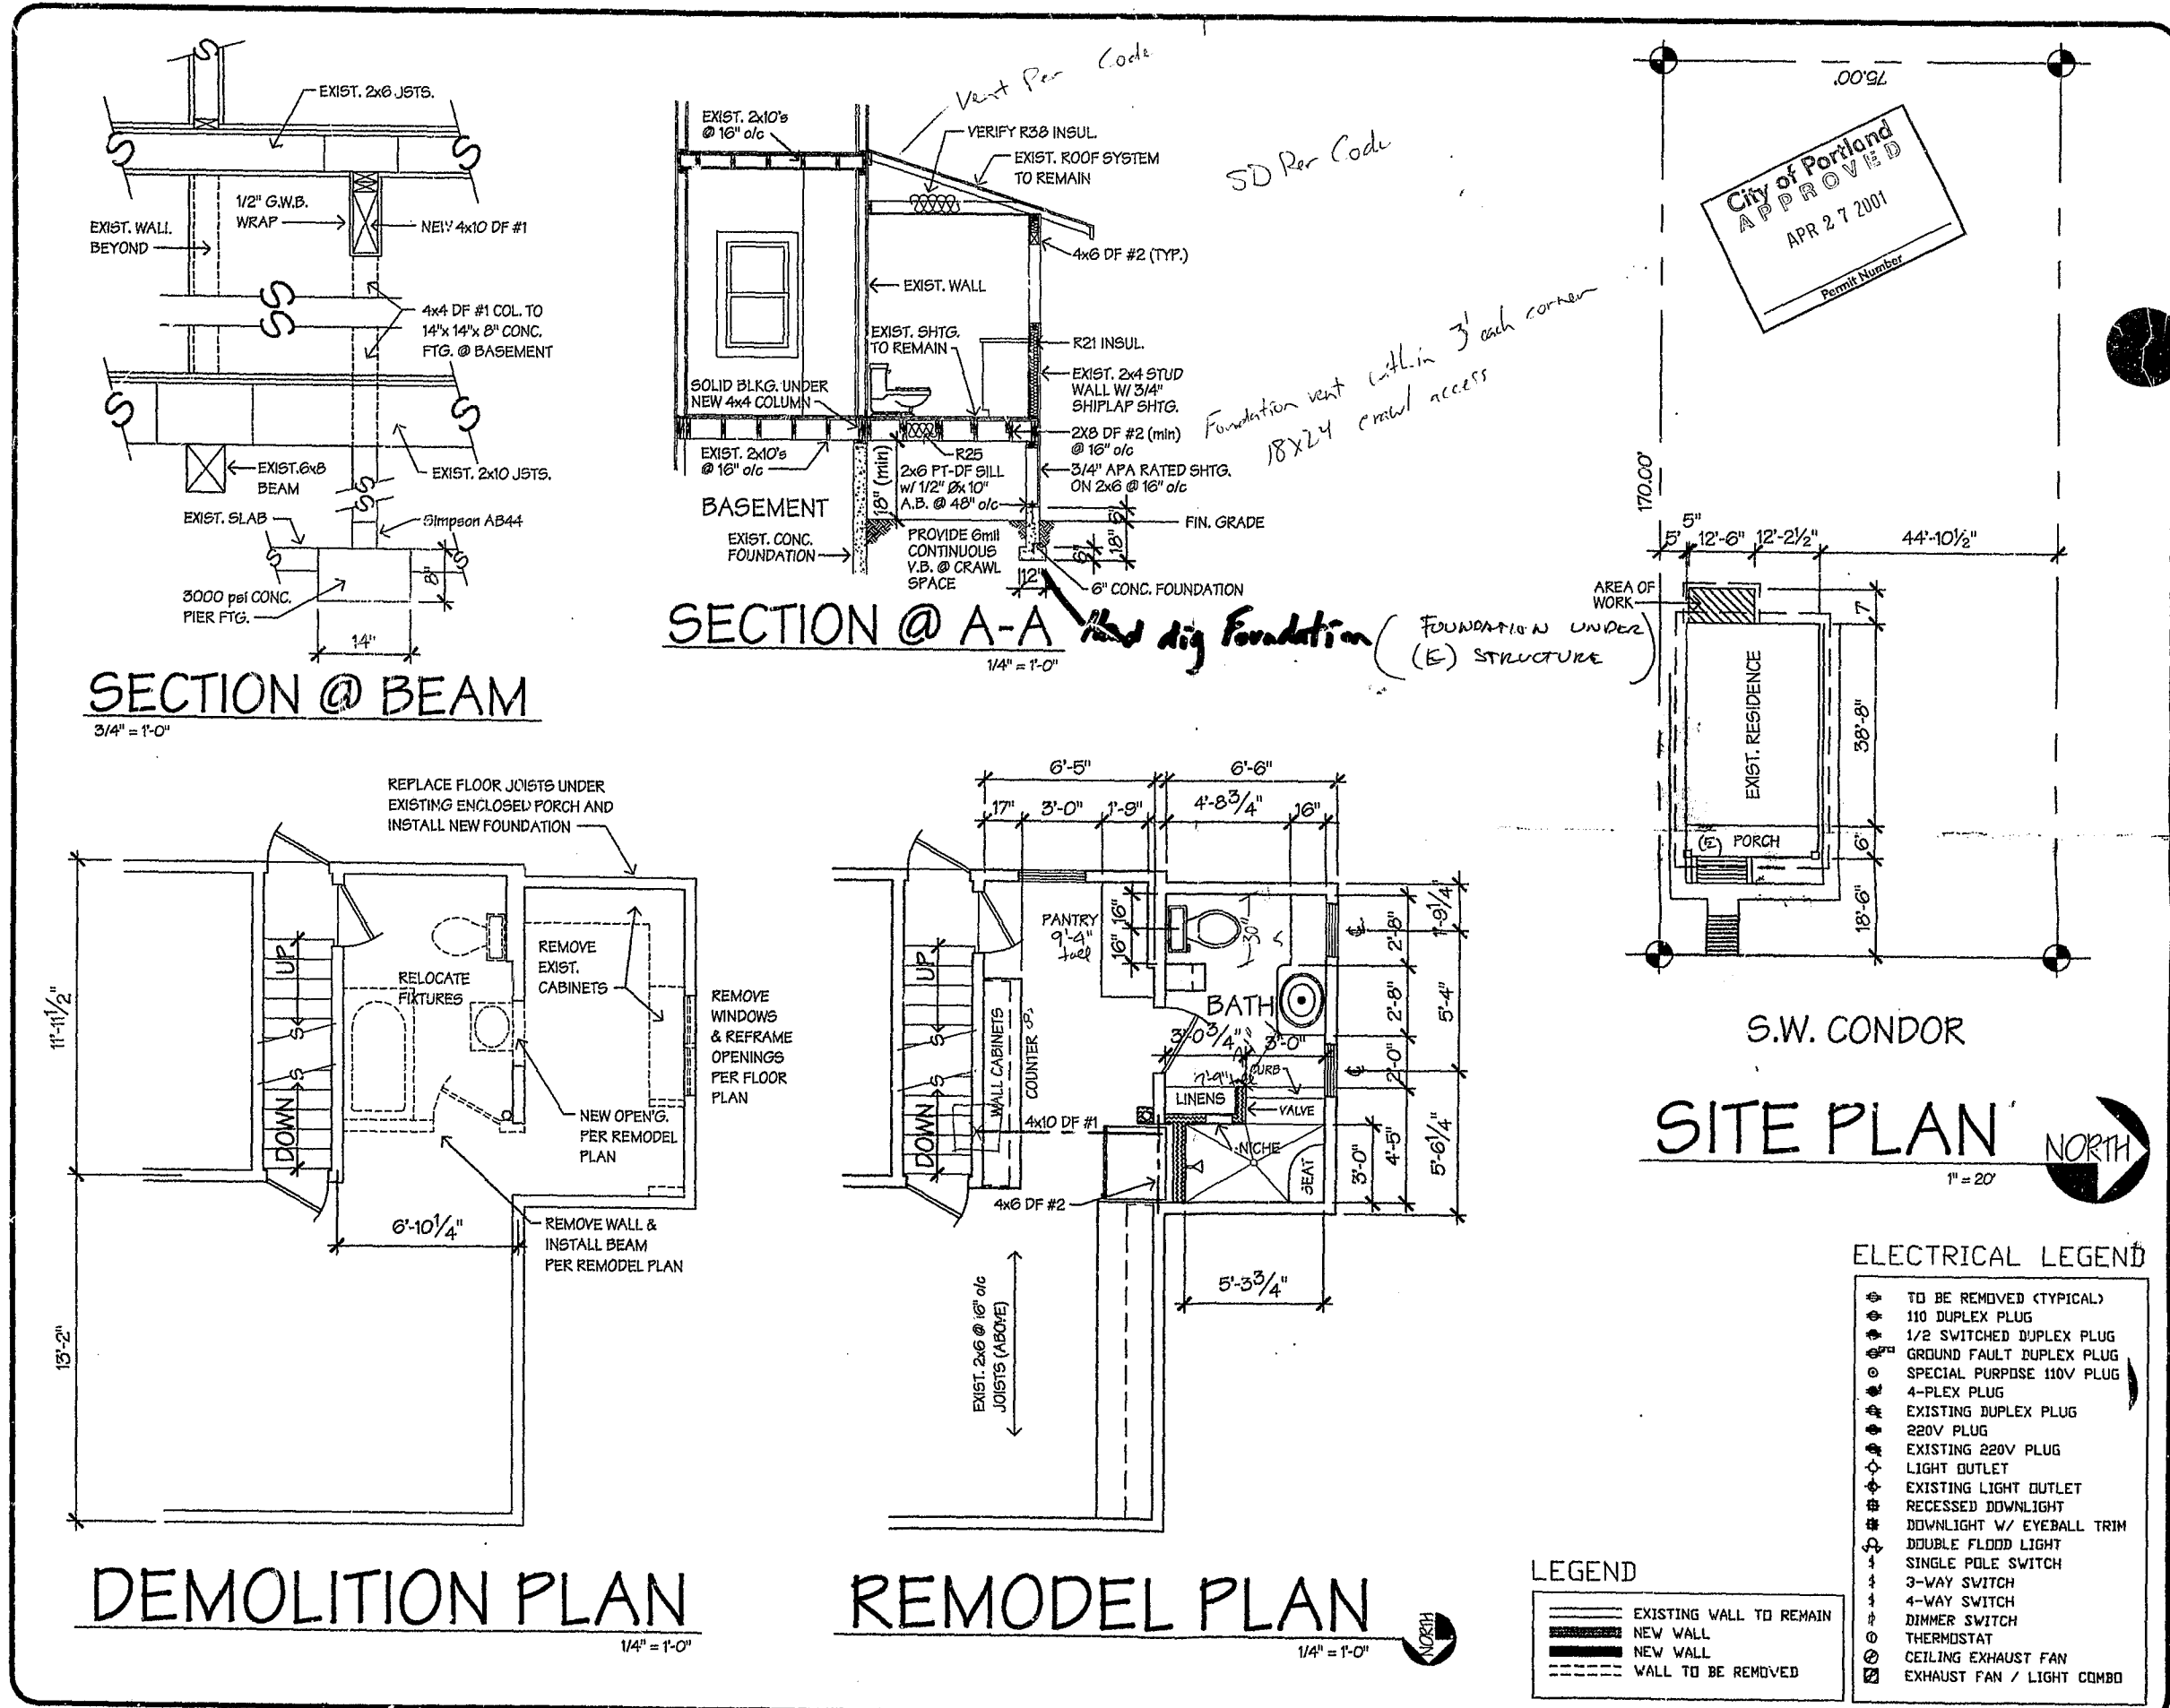

design link	
8235 SW CANYON LANE PORTLAND, OR 97225 (503) 97-8266	
BATH REMODEL	
Norman Malbin & Wendy Tenko	
4619 SW CONDR	
Portland, OR	
Revision	
Drawn	SPS
Date	8/28/00
Scale	SHOWN
Job	8100
Sheet	A1
Of	1