


Elev. 1050

Elev. 1050

TOP OF DAM

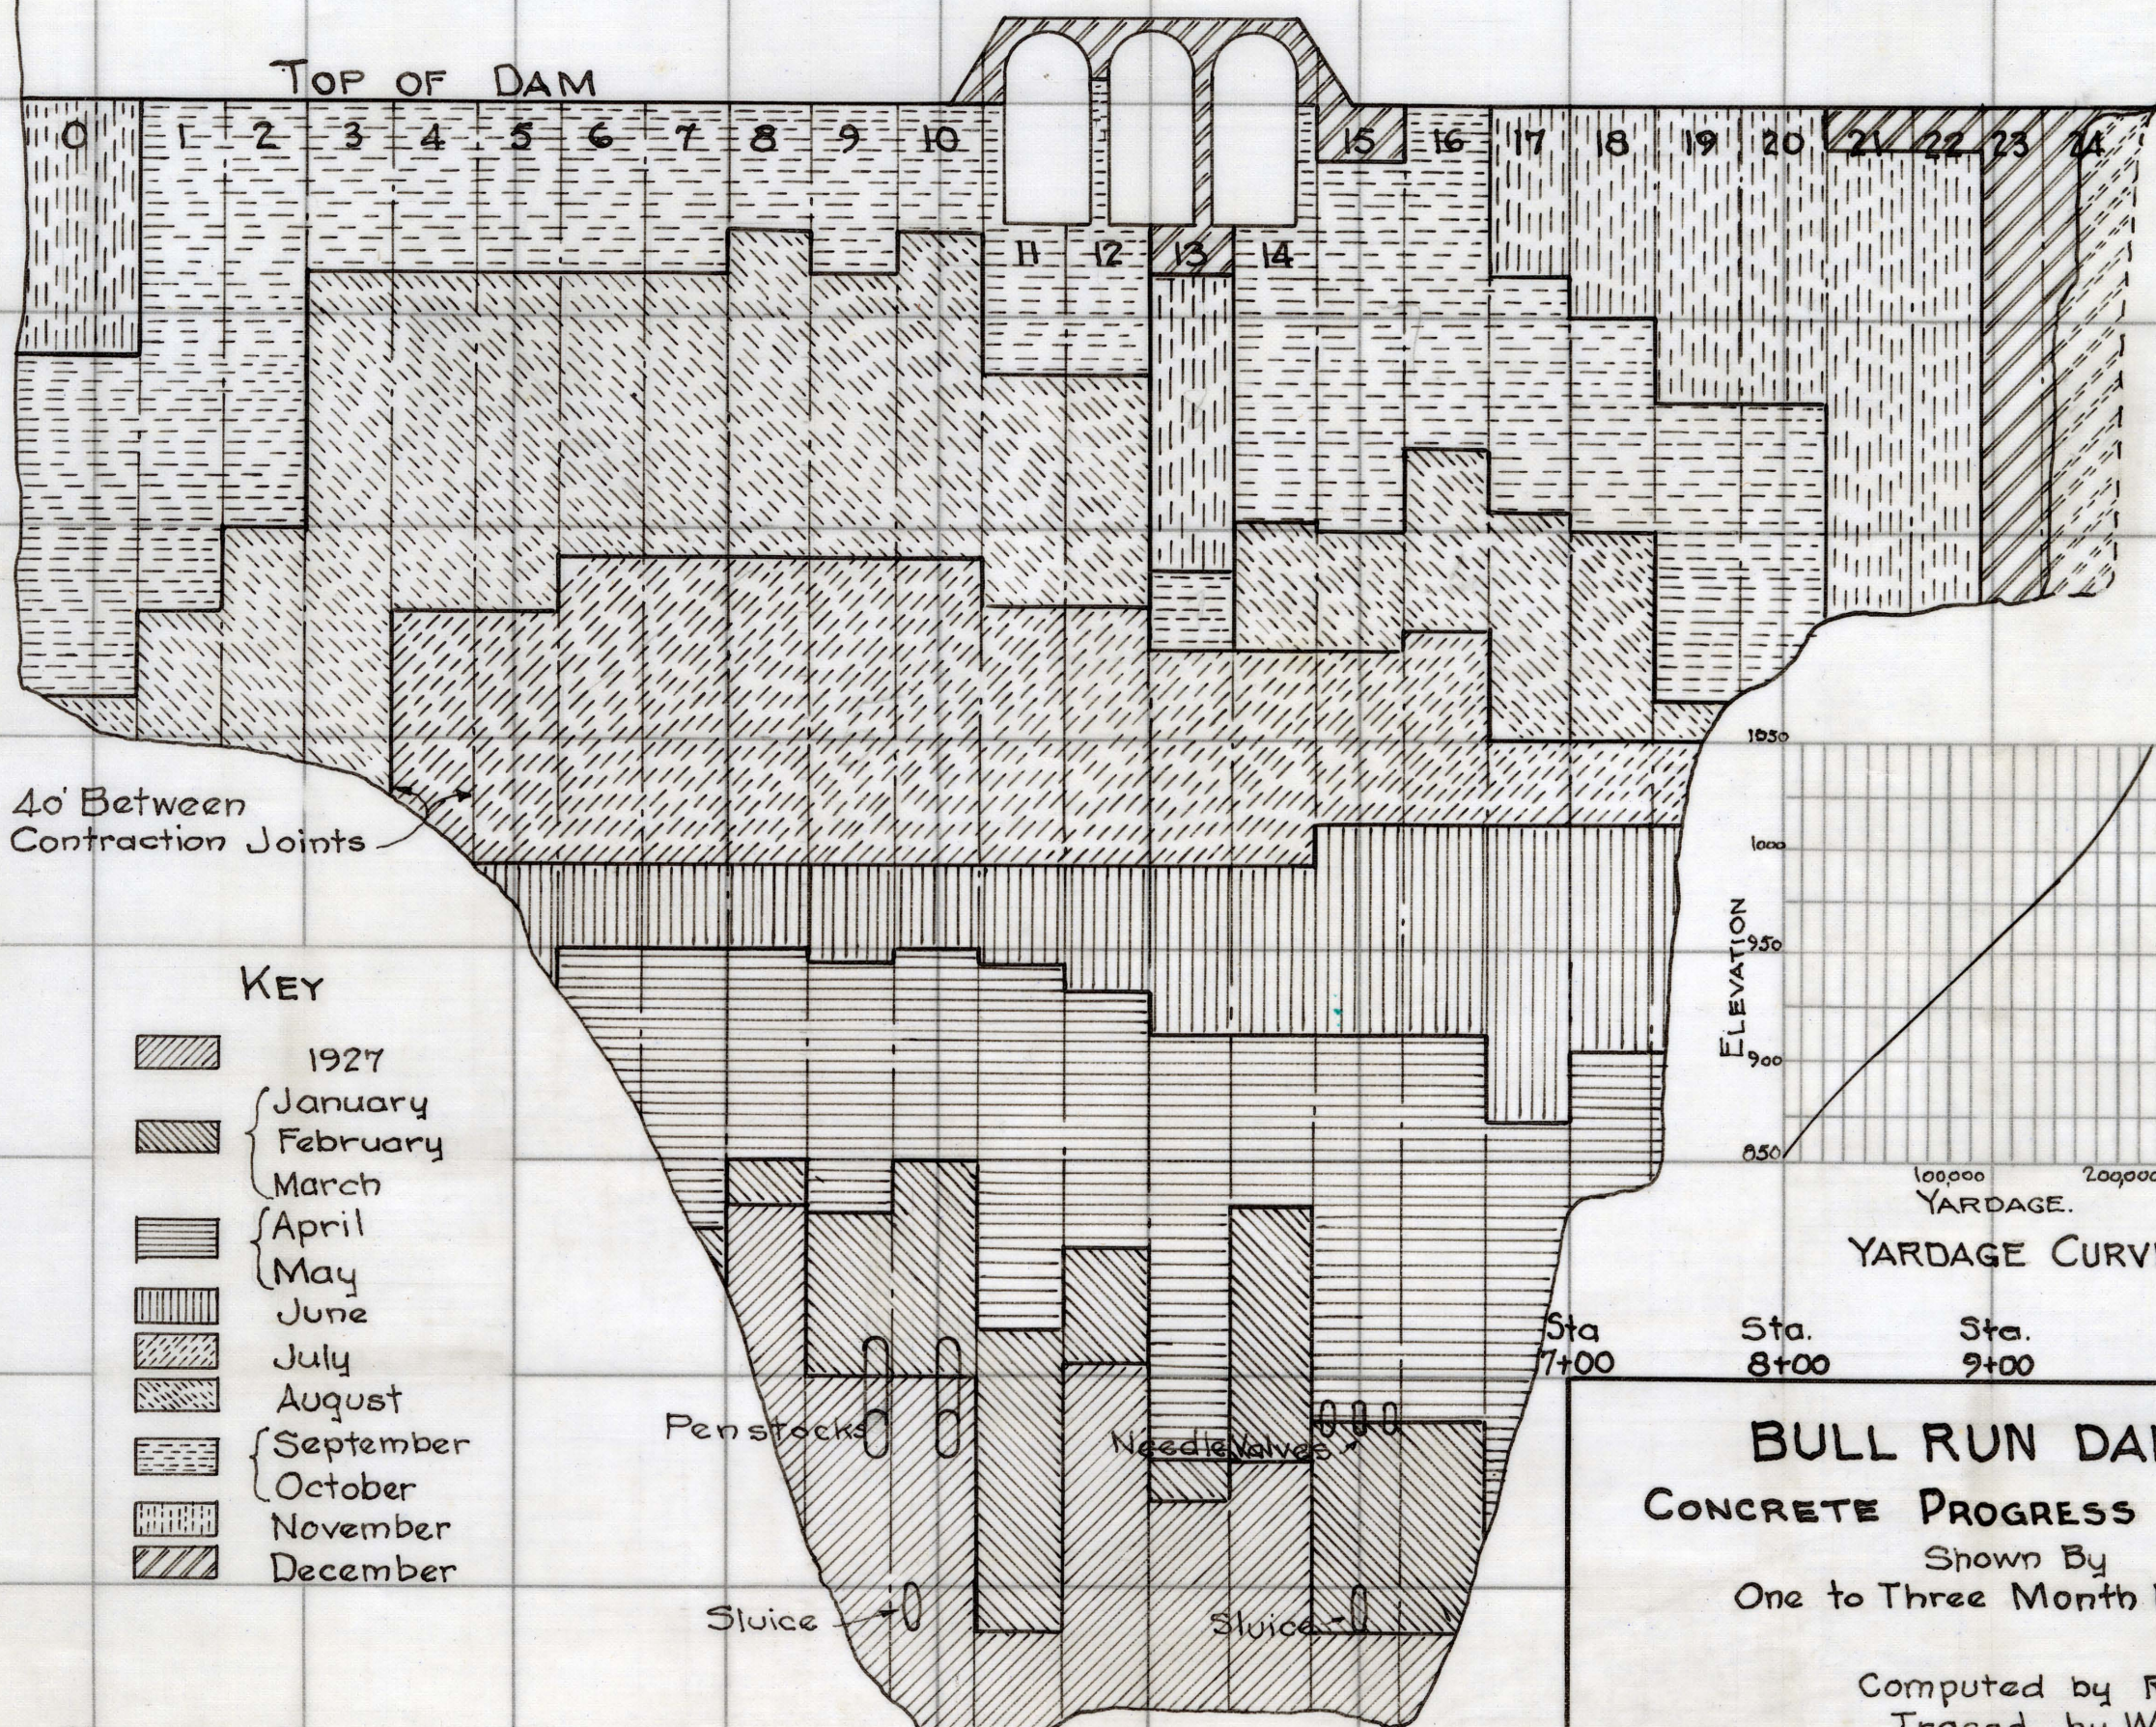

1025

1025

1000

1000

975

975

950

950

925

925




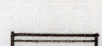

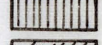

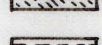
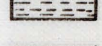
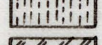



900

875

850

40' Between Contraction Joints

KEY

-  1927
-  { January
-  February
-  March
-  { April
-  May
-  June
-  July
-  August
-  { September
-  October
-  November
-  December

Penstocks

Needle Valves

Sluice

Sluice

ELEVATION

1050

1000

950

900

850

100,000 200,000  
YARDAGE.

YARDAGE CURVE

Sta. 7+00

Sta. 8+00

Sta. 9+00

Sta. 10+00

Sta. 0+00

Sta. 1+00

Sta. 2+00

Sta. 3+00

Sta. 4+00

Sta. 5+00

Sta. 6+00

**BULL RUN DAM**  
**CONCRETE PROGRESS CHART**  
 Shown By  
 One to Three Month Periods

Computed by RJ  
 Traced by WAR  
 Date - 3-22-29