


DECORATIVE ROOF GRAVEL



GLACIER GREEN ROCK

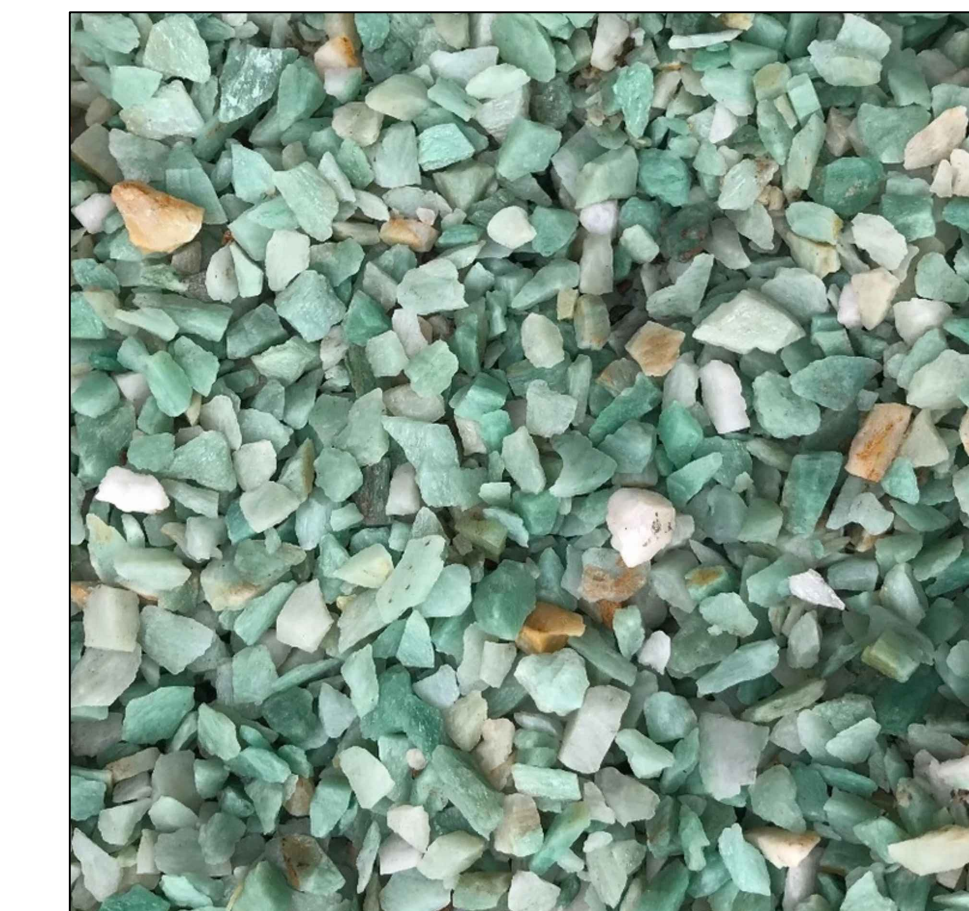


BLACK LAVA ROCK



BUCKSKIN ROCK

BUILDING 41


0 8 16 32

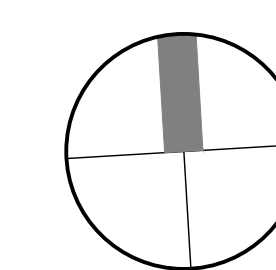

ROOF TERRACE DEVELOPMENT PLAN



SCALE: 3/32"=1'-0"

■ - HESS LINEA S900 LIGHT BOLLARD
10 TOTAL (BUILDING 44)
10 TOTAL (BUILDING 41)

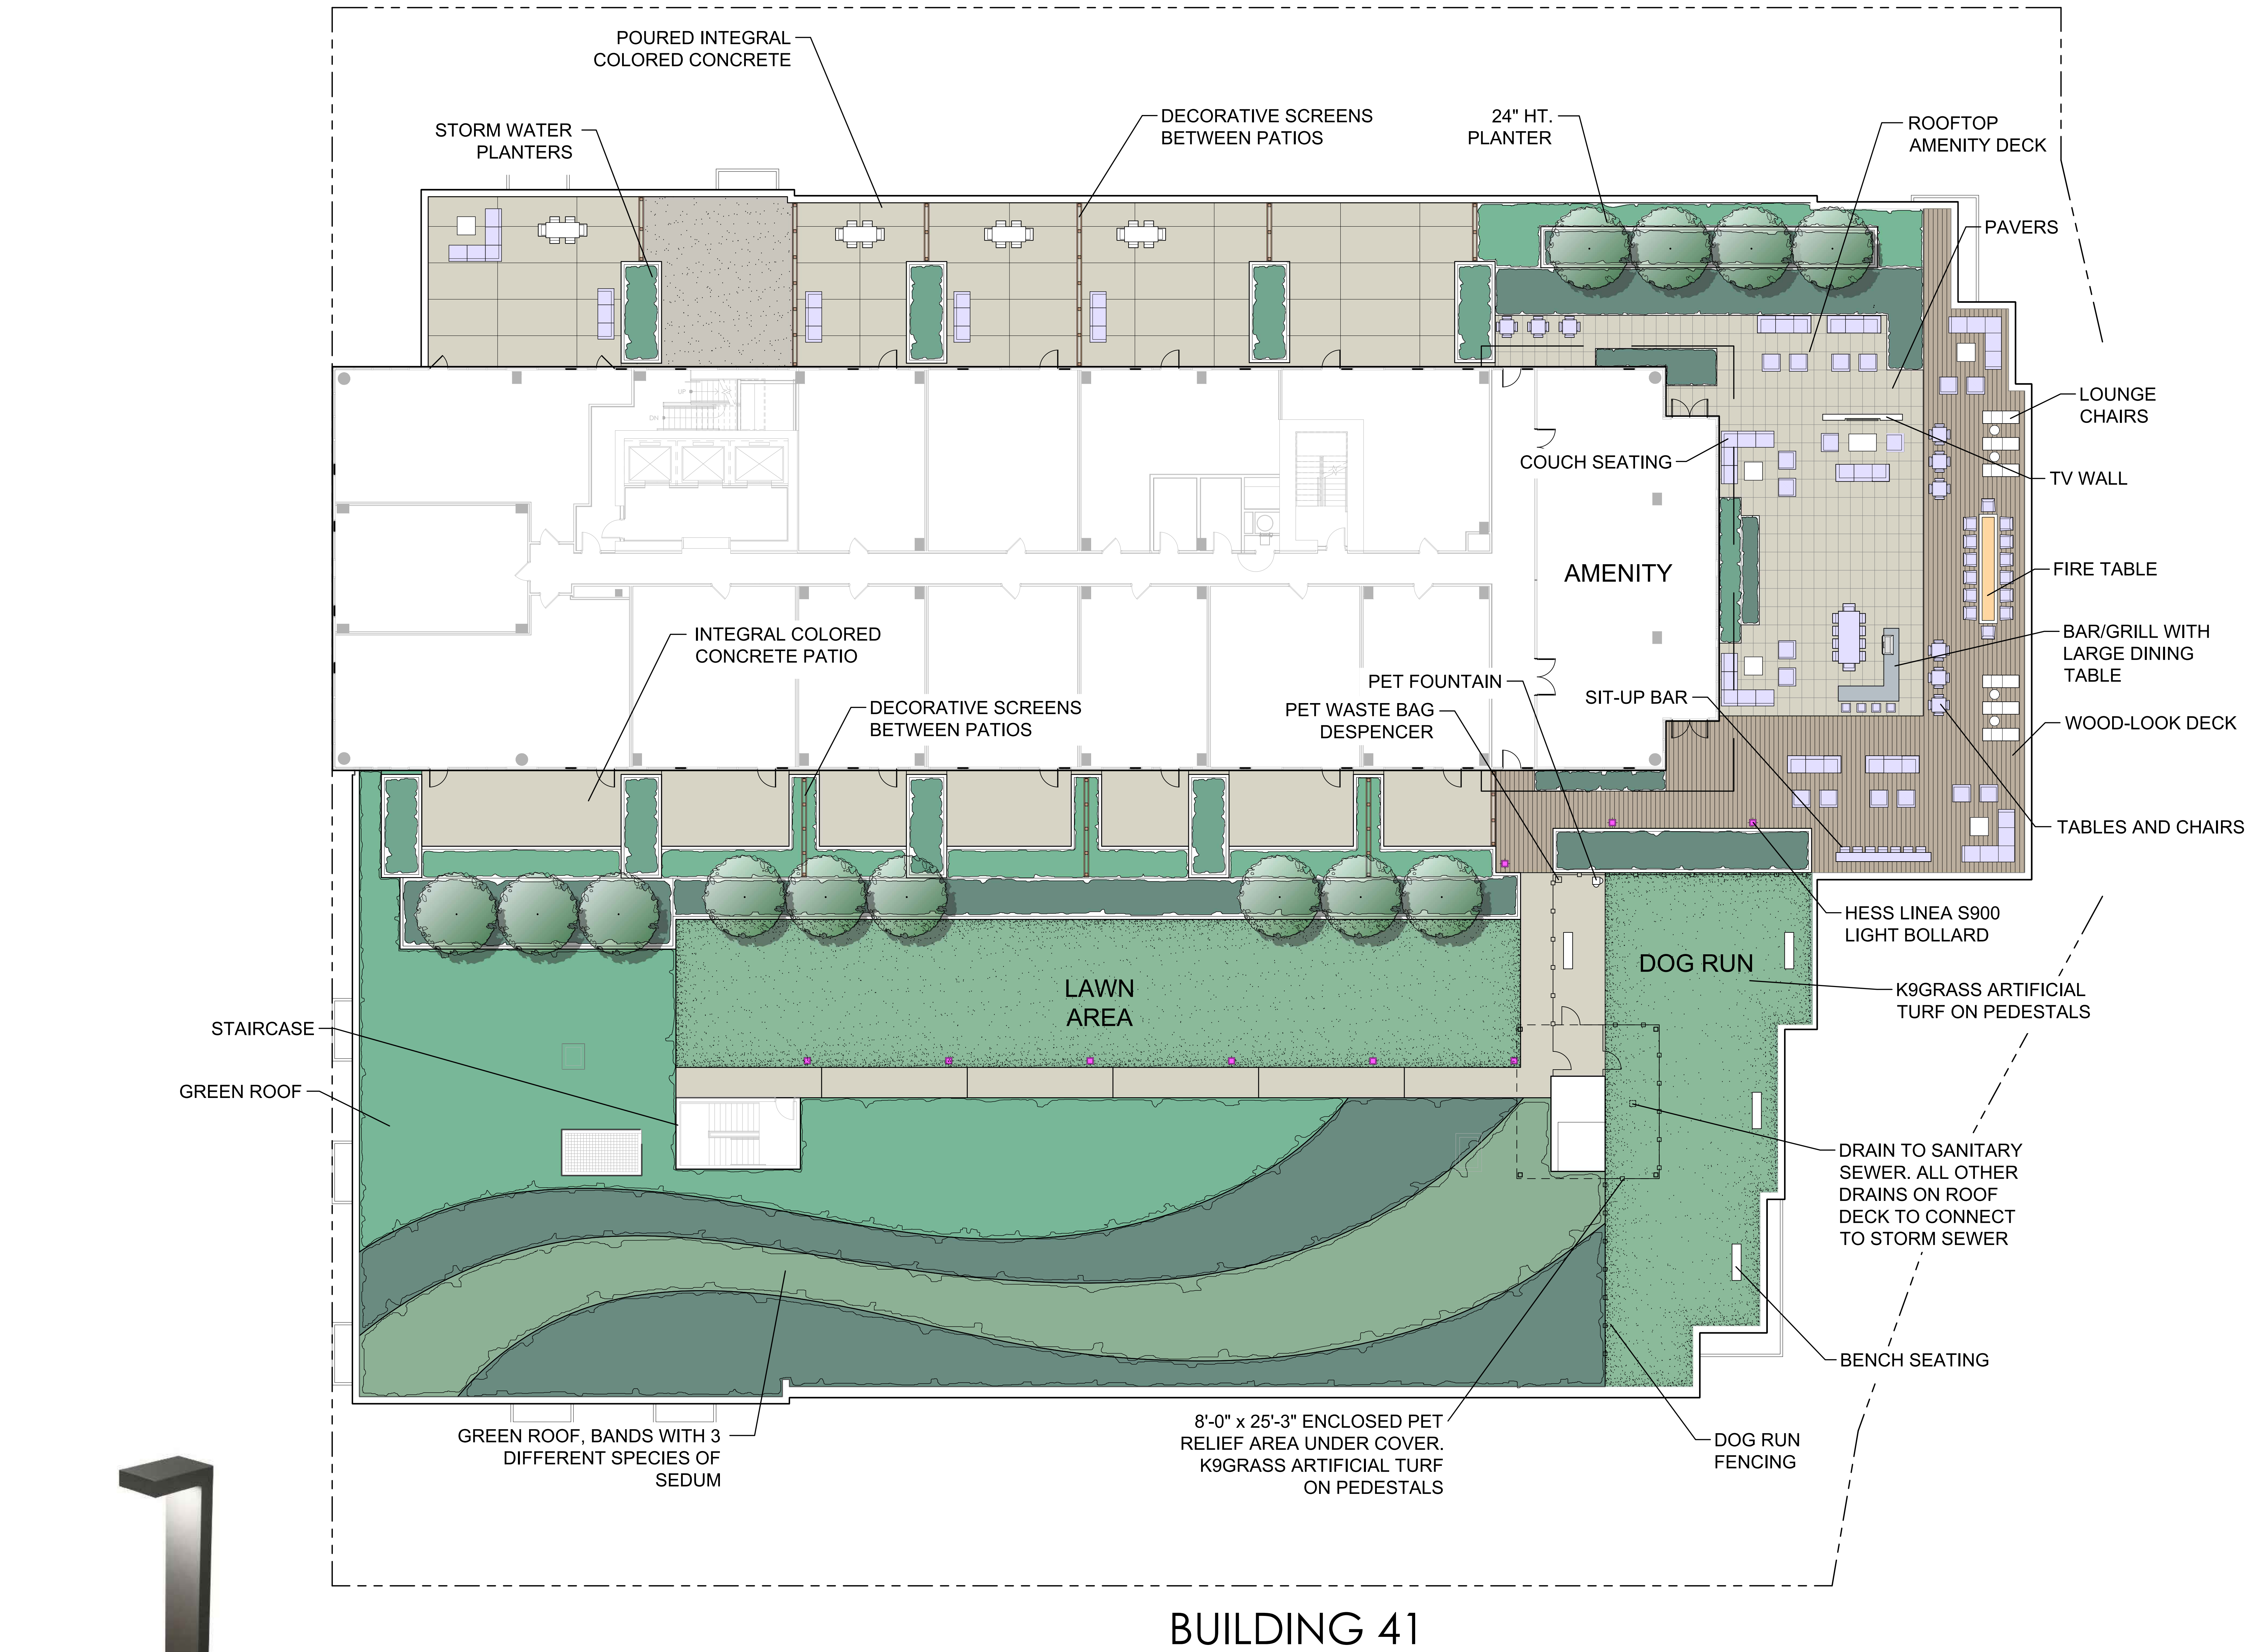


■ - HESS LINEA S900 LIGHT BOLLARD
10 TOTAL (BUILDING 44)
10 TOTAL (BUILDING 41)

9/17/2020 - GRAVEL BANDS HAVE BEEN CHANGED TO GREEN ROOF BANDS

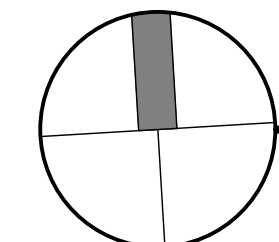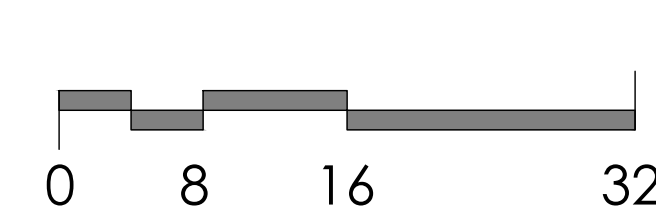

ROOF TERRACE DEVELOPMENT PLAN

SCALE: 3/32"=1'-0"

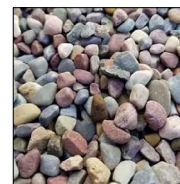

RAINBOW ROCK




LAND USE REVIEW # (LU-20-102914 DZM GW) EXHIBIT C.224

Updated: Block 44 Ecoroof Roof Terrace

© 2019 WDG ARCHITECTURE (RIVER BLOCKS 41 & 44)

© 2019 HLR ARCHITECTS (INNER BLOCKS 42 & 45)

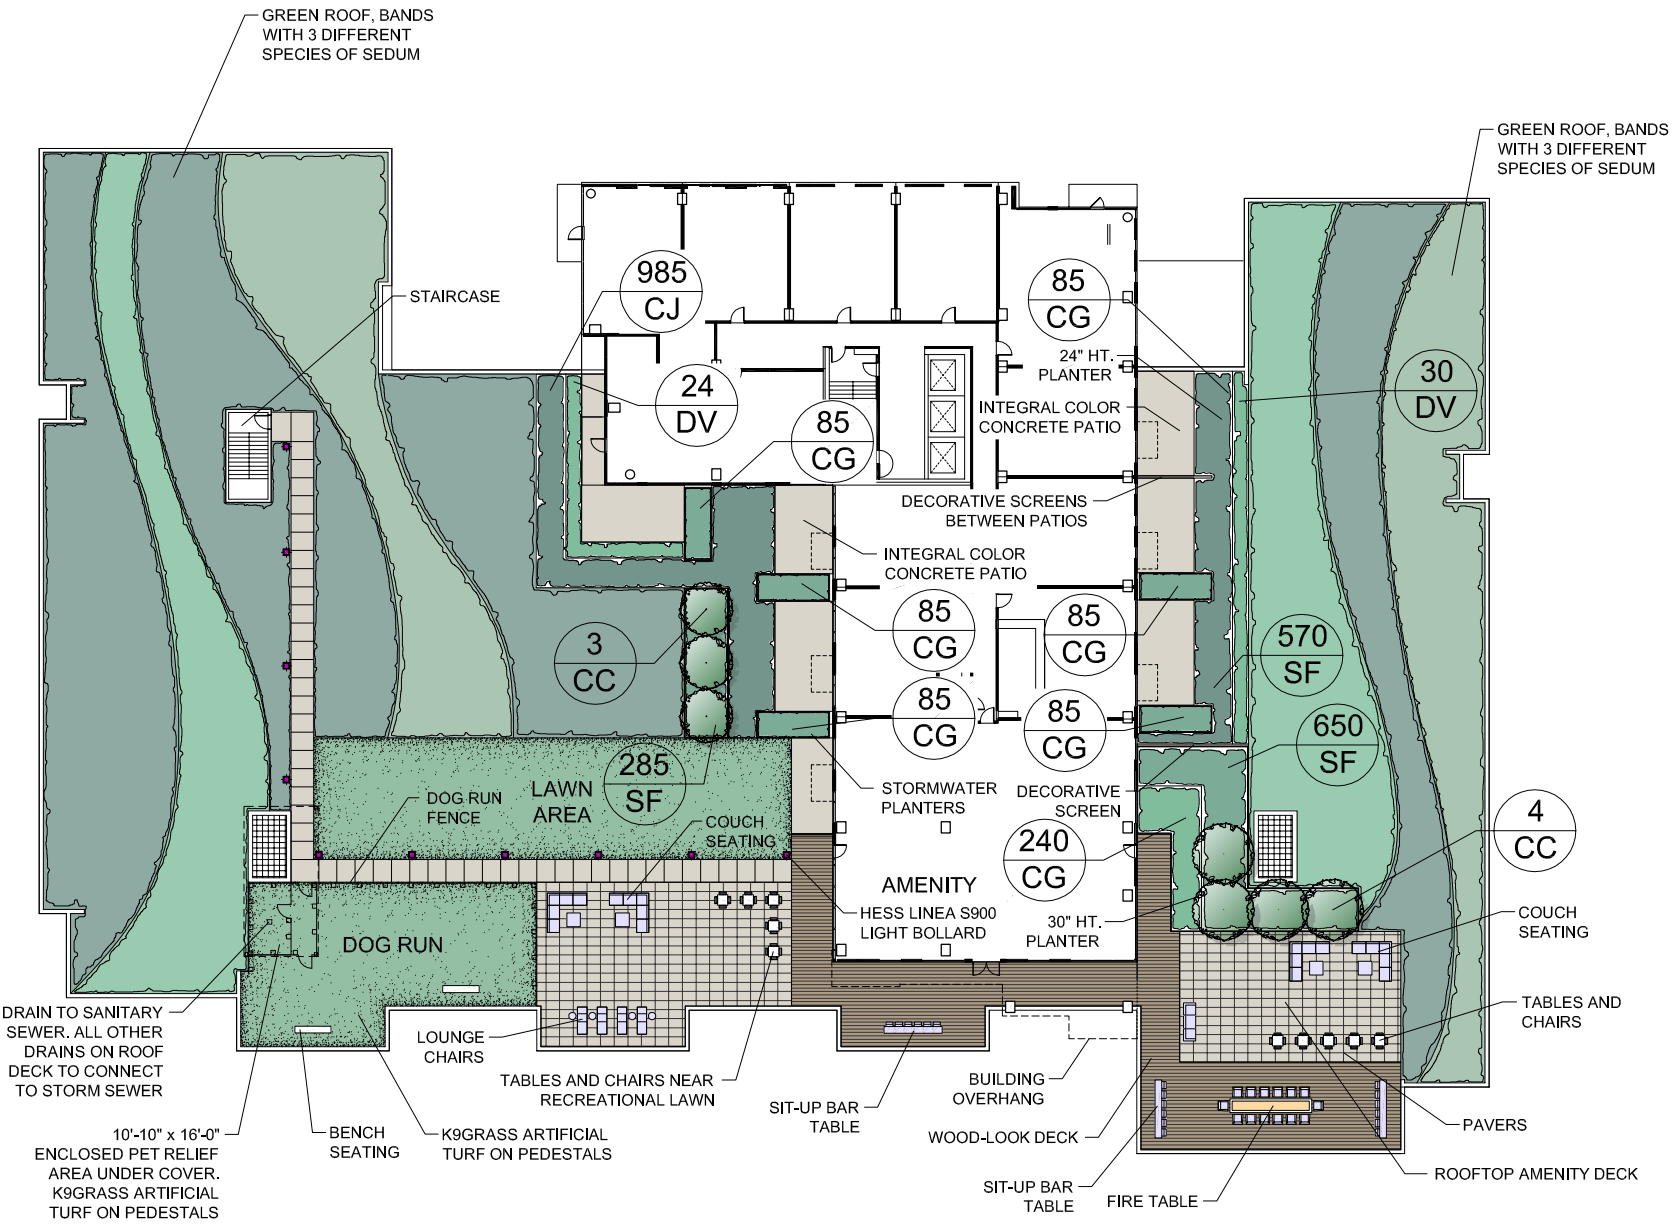

BUILDING 44



■ - HESS LINEA S900 LIGHT BOLLARD
10 TOTAL (BUILDING 44)
10 TOTAL (BUILDING 41)

GRAVEL BANDS HAVE BEEN CHANGED TO GREEN ROOF BANDS

LANDSCAPE - ROOF TERRACE - B44

LAND USE REVIEW # (LU-20-102914 DZM GW) EXHIBIT

