



EXHIBIT C

LINE TABLE

1 - N 66°19'31"E 21.95'	11 - N 30°16'08"E 35.08'	21 - S 65°21'26"W 10.07'
2 - N 43°17'07"E 16.25'	12 - N 38°19'31"E 54.82'	22 - S 44°48'18"W 20.62'
3 - N 63°12'05"E 30.31'	13 - N 39°10'15"E 17.93'	23 - S 37°28'33"W 41.48'
4 - N 80°11'00"E 23.71'	14 - N 64°48'13"E 31.32'	24 - S 31°15'34"W 23.57'
5 - N 66°49'13"E 21.88'	15 - N 35°51'10"W 41.30'	25 - S 26°07'03"W 22.96'
6 - N 54°13'53"E 47.48'	16 - N 12°34'38"W 9.66'	26 - S 34°59'38"W 18.24'
7 - N 44°57'57"E 13.62'	17 - N 89°42'48"W 23.25'	27 - S 46°28'46"W 15.33'
8 - N 58°47'58"E 51.55'	18 - S 84°04'34"W 20.62'	28 - S 54°31'27"W 15.45'
9 - N 10°48'39"W 5.57'	19 - S 77°02'59"W 25.06'	29 - S 57°48'52"W 24.31'
10 - N 47°34'58"E 18.23'	20 - S 78°20'51"W 66.42'	

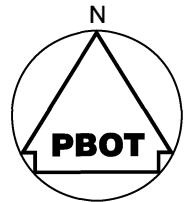

SCALE: 1" = 100'

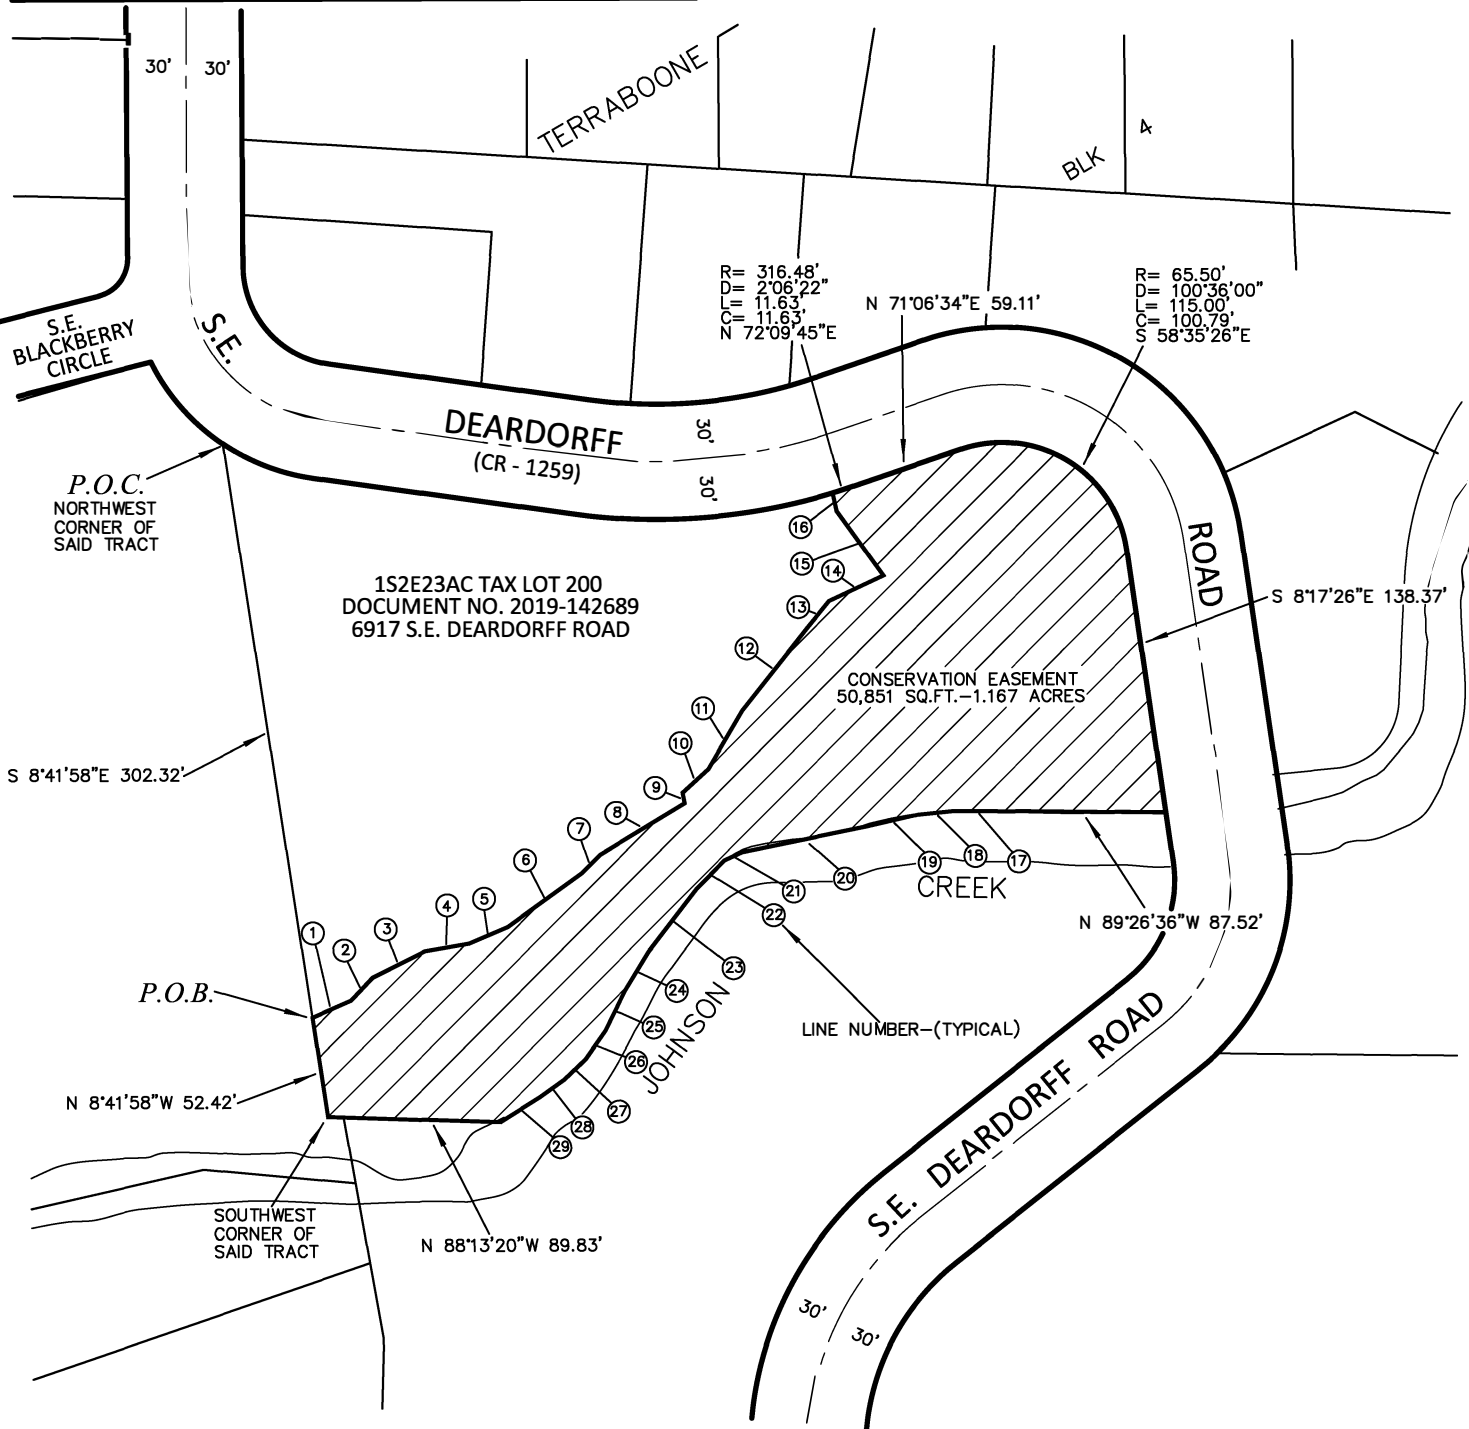

R/W#	CONSERVATION EASEMENT	PREPARED BY: TPB
PROJ# 07158	PROJECT: JC CEDAR CROSSING RESTORATION	DATE: MAY 11, 2022
SURVEY SECTION 1120 S.W. 5TH AVE., SUITE 1213 PORTLAND, OREGON 97204 PHONE 503-823-7150	CITY OF PORTLAND 6917 S.E. DEARDORFF ROAD 1S2E23AC TAXLOT 200	PBOT PORTLAND BUREAU OF TRANSPORTATION