



**PARK TYPICAL SECTION**

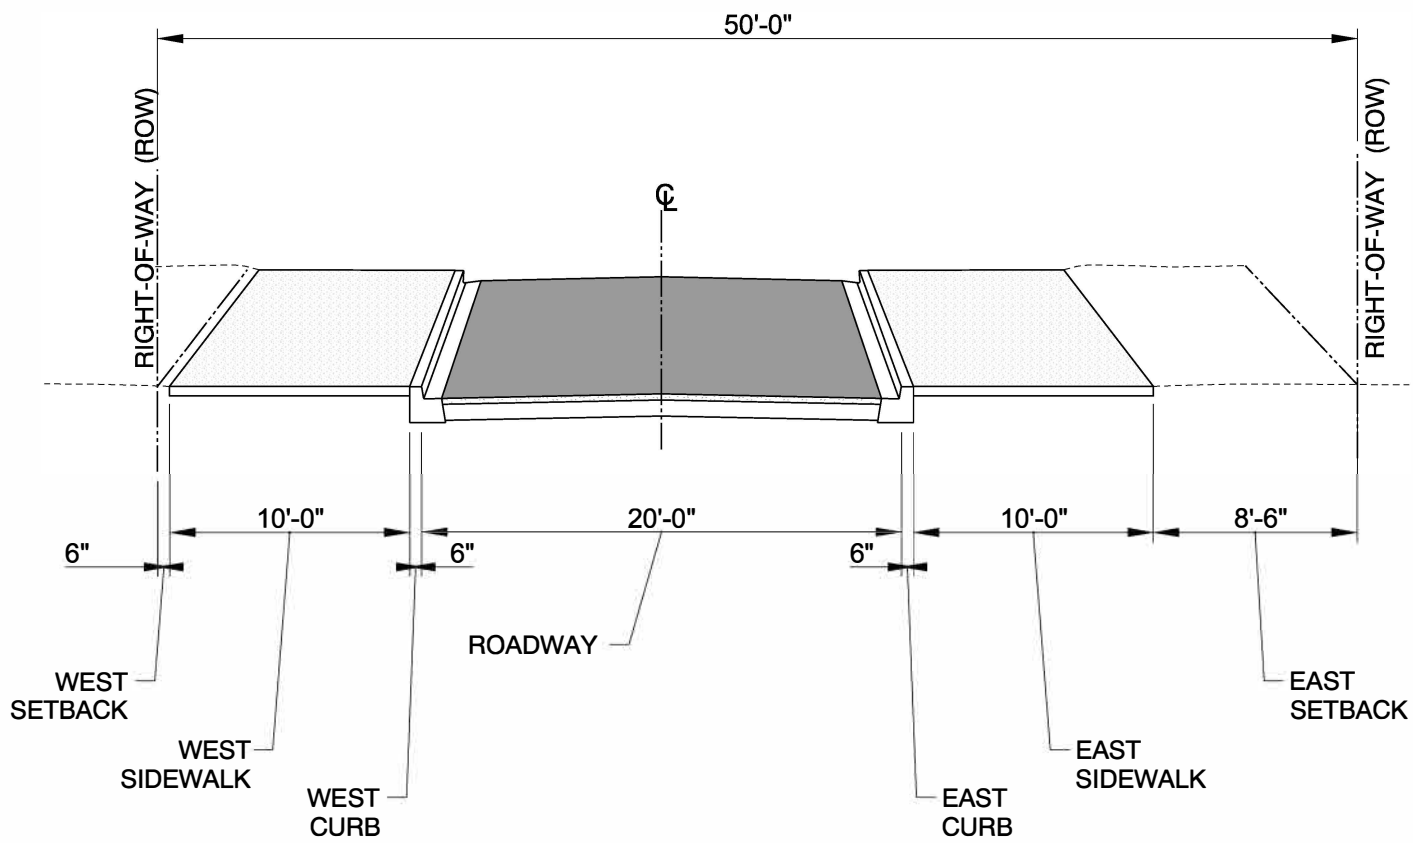

**NON-PARK TYPICAL SECTION**

**SE 89th Avenue and Taylor Street**  
Local Improvement District

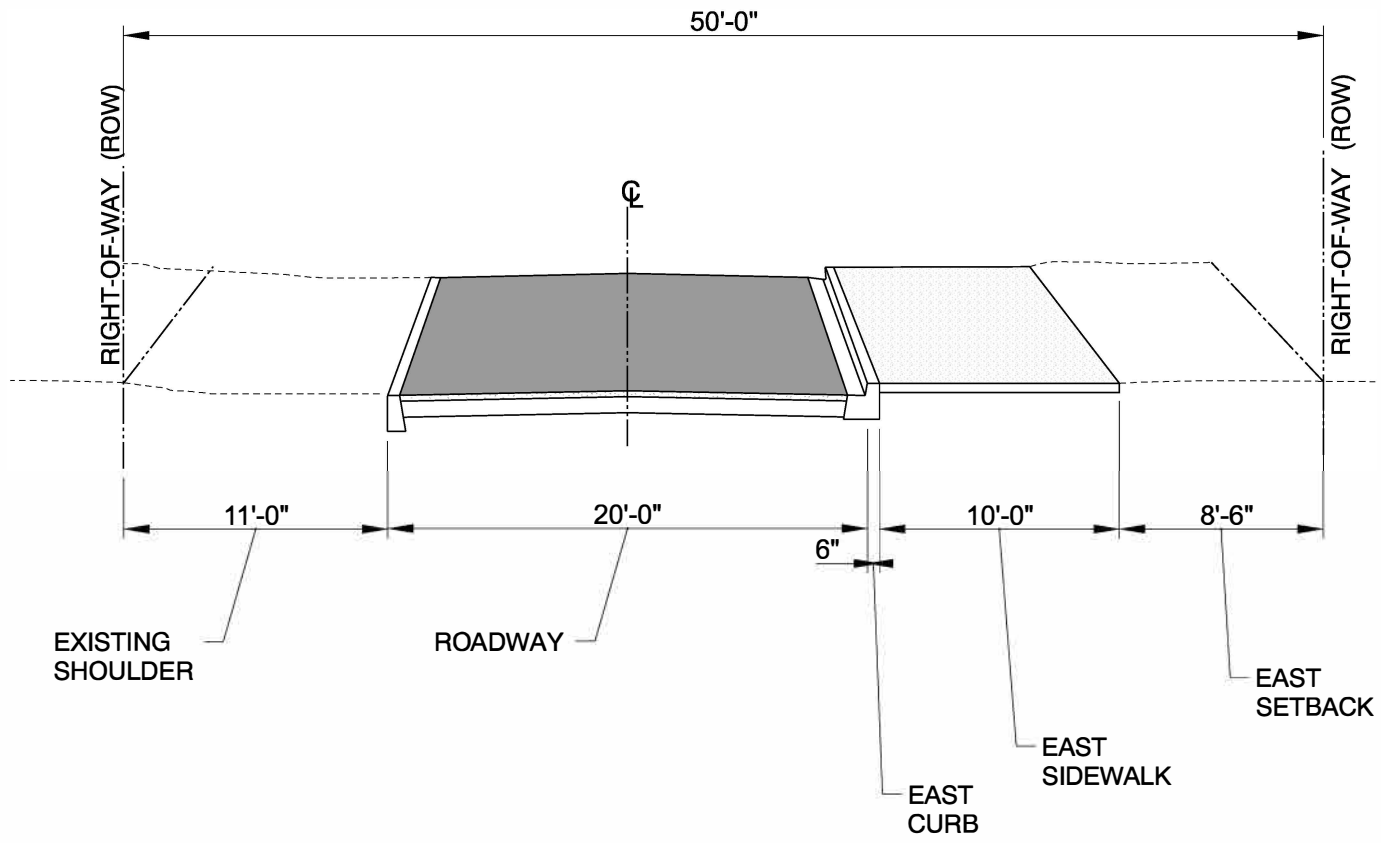

ALTERNATIVE TYPICAL SECTION

**SE 89th Avenue and Taylor Street**  
Local Improvement District