

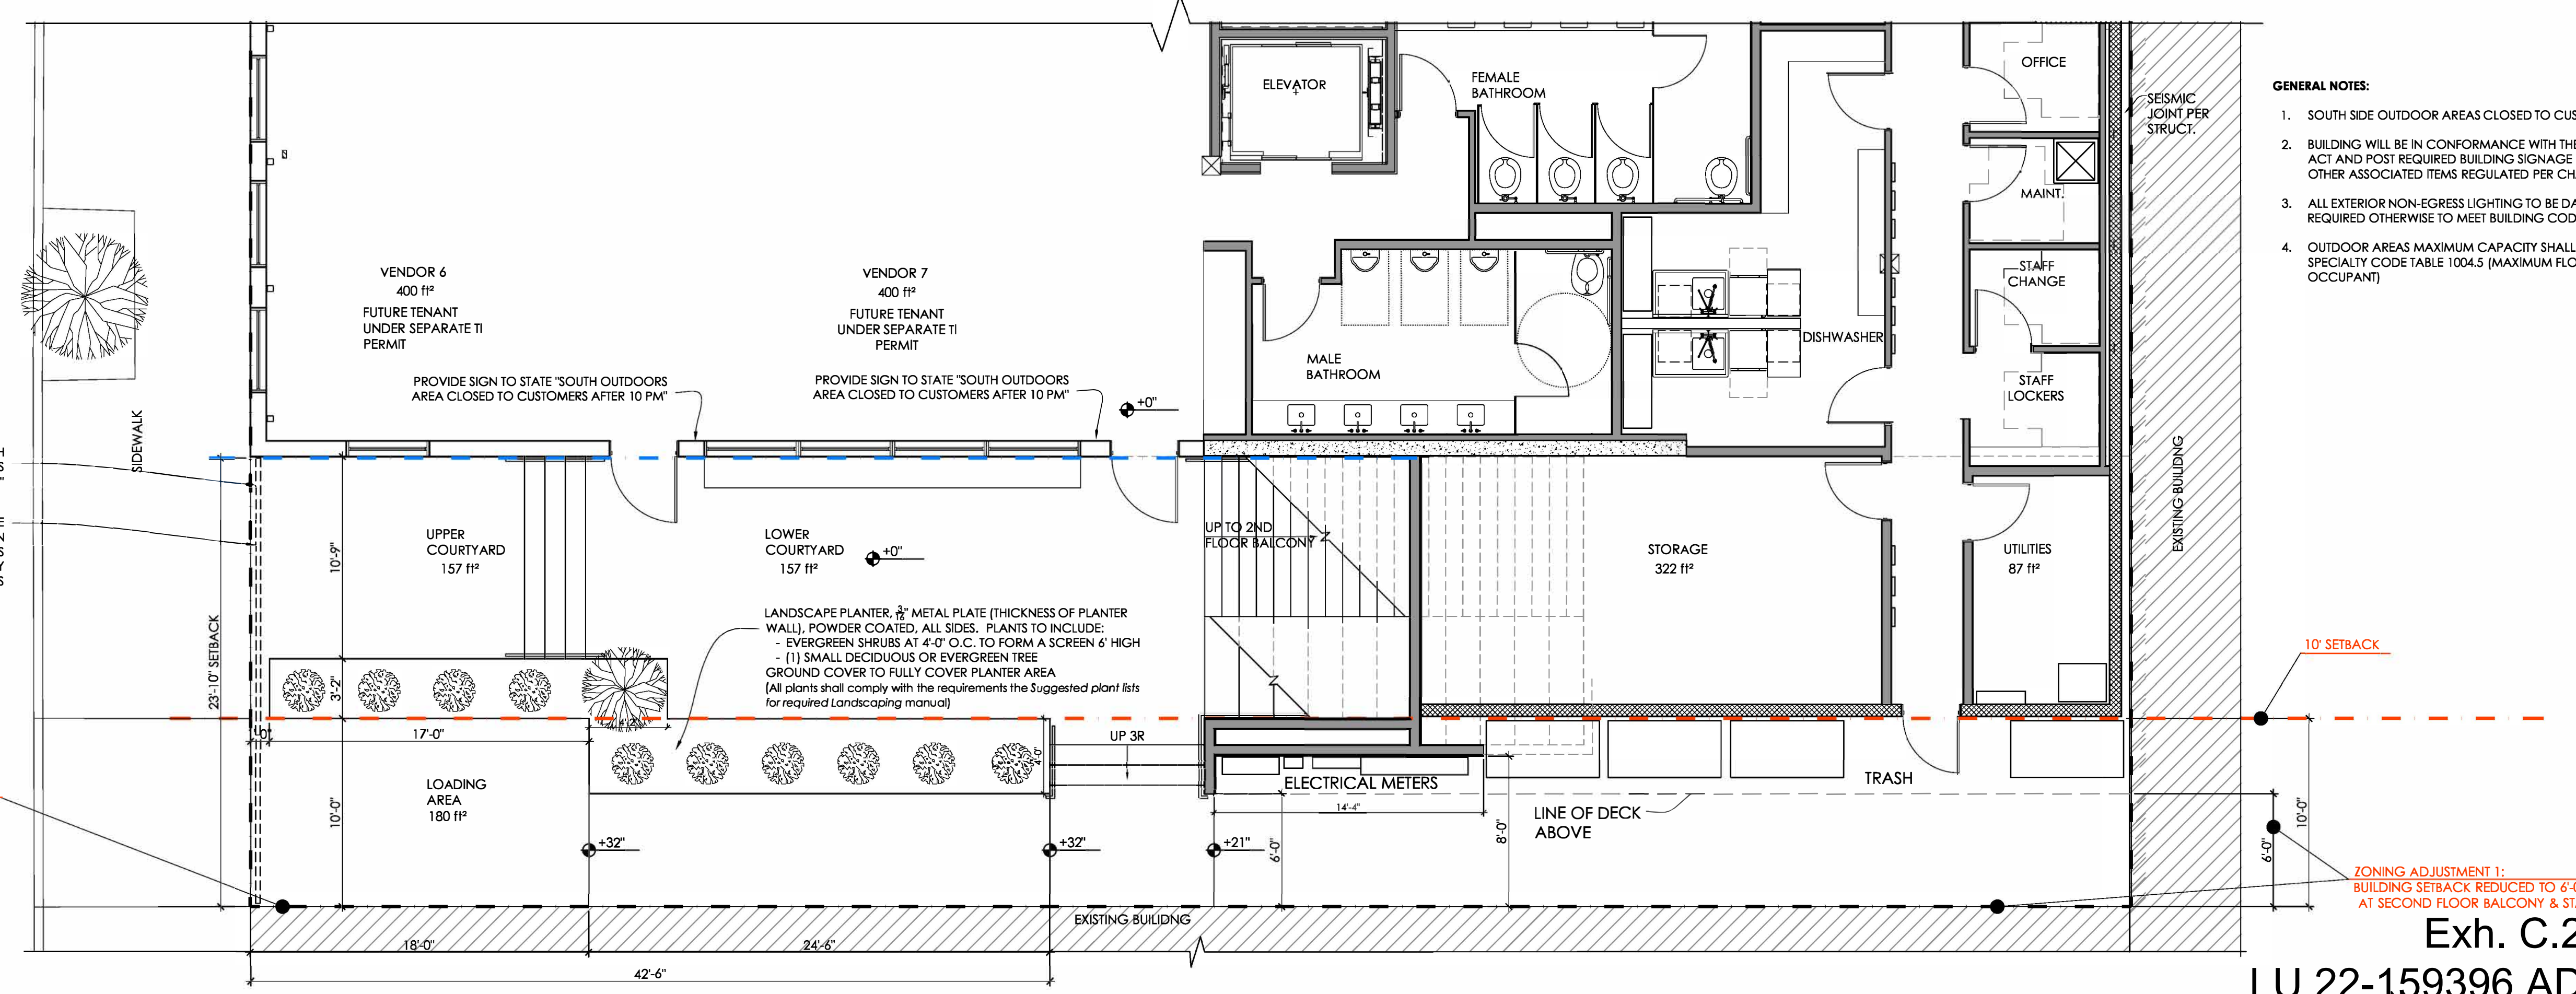


Approved
 City of Portland
 Bureau of Development Services
 Planner **David Besley**
 Date **2/28/23**
 *This approval applies only to the reviews requested and is subject to all conditions of approval. Additional zoning requirements may apply.

2 PARTIAL SECOND FLOOR PLAN
 3/16" = 1'-0"

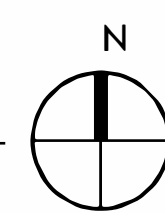

1 PARTIAL FIRST FLOOR PLAN
 3/16" = 1'-0"

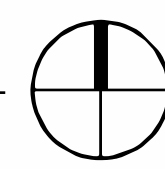

PARTIAL FLOOR PLANS
 Zoning Adjustment
 February 7, 2023
 Thurman Food Hall
 2774-2788 NW Thurman St.
 Portland, OR
A1.2
 Exh. C.2
 LU 22-159396 AD
INTEGRATE
 ARCHITECTURE & PLANNING
 www.integratearch.com
 © Integrate Architecture & Planning, P.C.