

Exhibit 2

EXHIBIT B

RWA #9194 STREET VACATION
PORTIONS OF NORTHEAST ALAMEDA STREET AND NORTHEAST 58TH AVENUE, ADJACENT TO BLOCK 90,
"ROSE CITY PARK", SITUATED IN NORTHEAST QUARTER OF SECTION 30, TOWNSHIP 1 NORTH, RANGE 2
EAST OF THE WILLAMETTE MERIDIAN, CITY OF PORTLAND, COUNTY OF MULTNOMAH, STATE OF OREGON

BASIS OF BEARINGS

MULTNOMAH COUNTY RECORD OF SURVEY NUMBER 63383


REGISTERED
PROFESSIONAL
LAND SURVEYOR

Daniel A. Hoekstra
OREGON

JULY 18, 1980
DANIEL A. HOEKSTRA
1899

EXPIRES: 06/30/23

SCALE: 1" = 10'

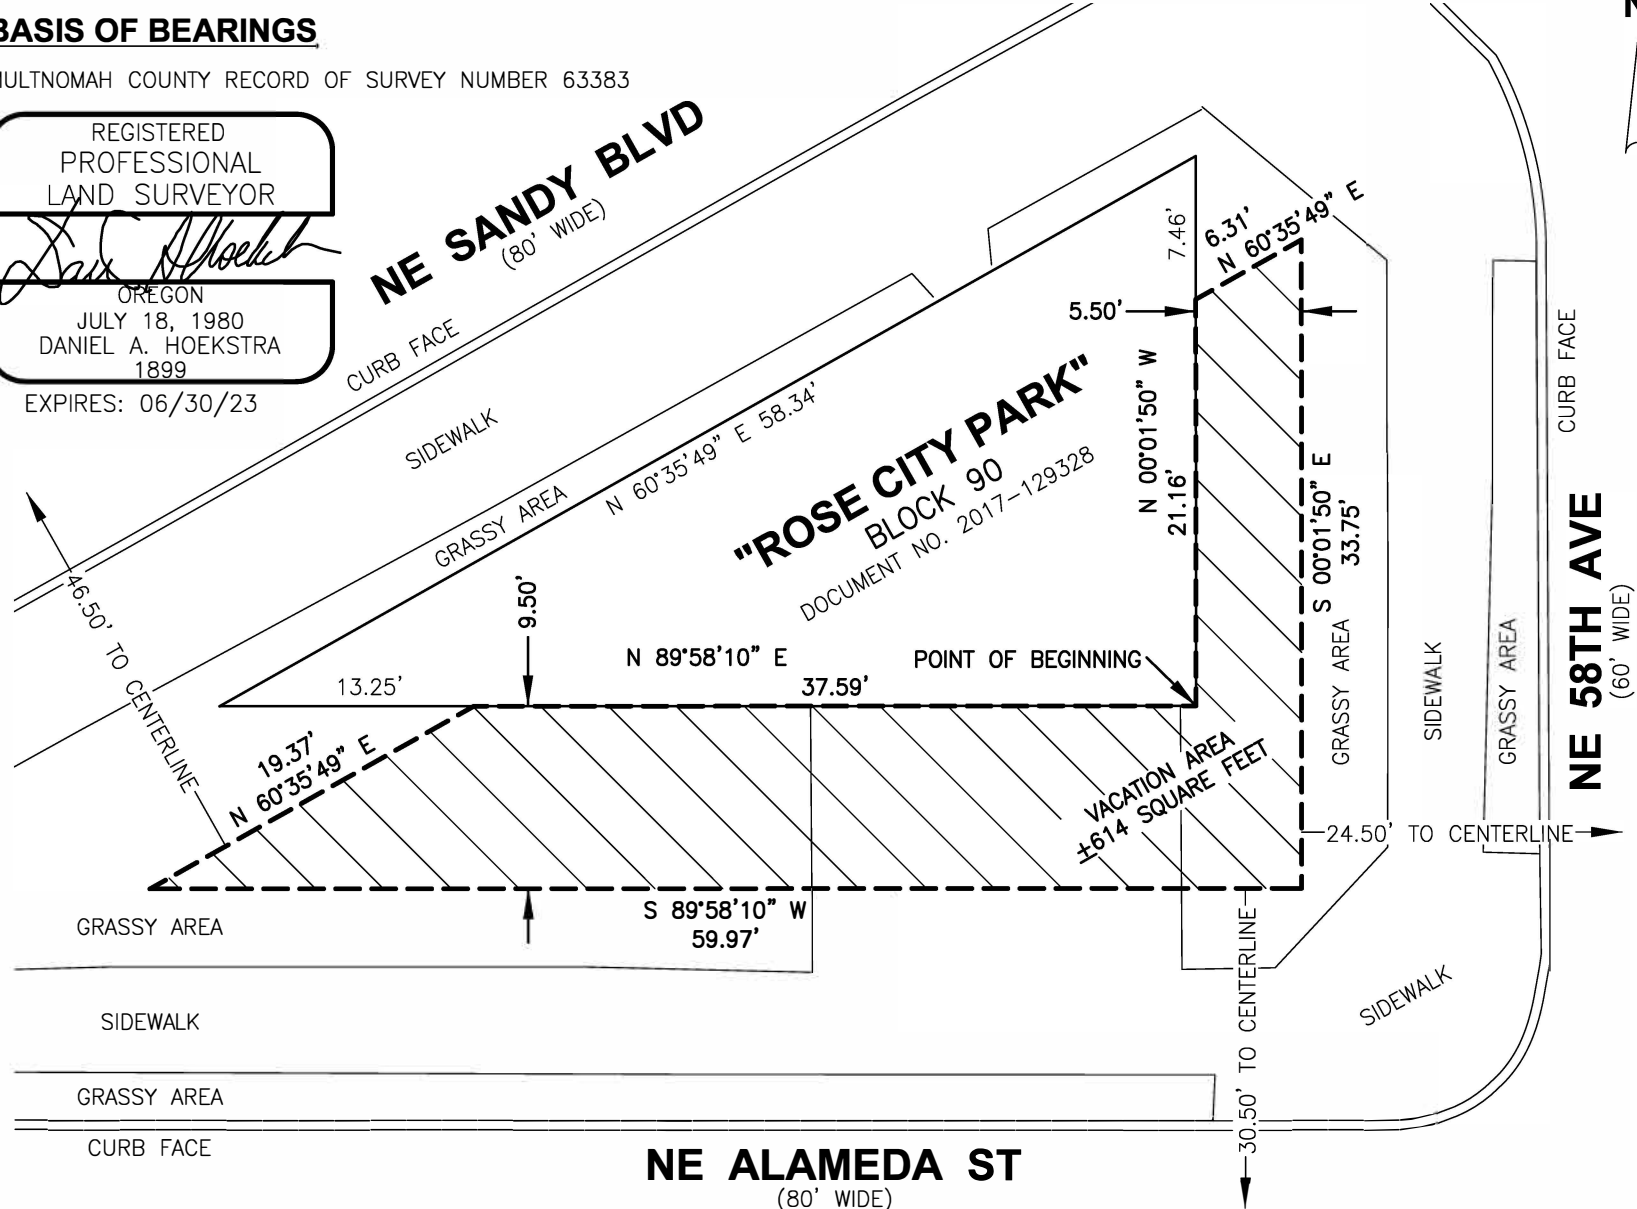

STATEWIDE LAND SURVEYING INC.

43 NW AVE. GRESHAM, OR 97030
O: 503-665-7777 F: 503-665-7988
EMAIL: SURVEY@STATEWIDESURVEYING.COM
WEB: WWW.STATEWIDESURVEYING.COM

CLIENT: WINSTON SANDINO

JOB NUMBER: 2022-173	SCALE: AS NOTED	REV:
DRAWN: J.B.	DRAWN DATE: 09/27/2022	REV:
REVIEWED: D.A.H.	REVIEW DATE: 09/29/2022	REV:
SV: 1 OF 1	SURVEY DATE: 07/19/2022	REV:

