


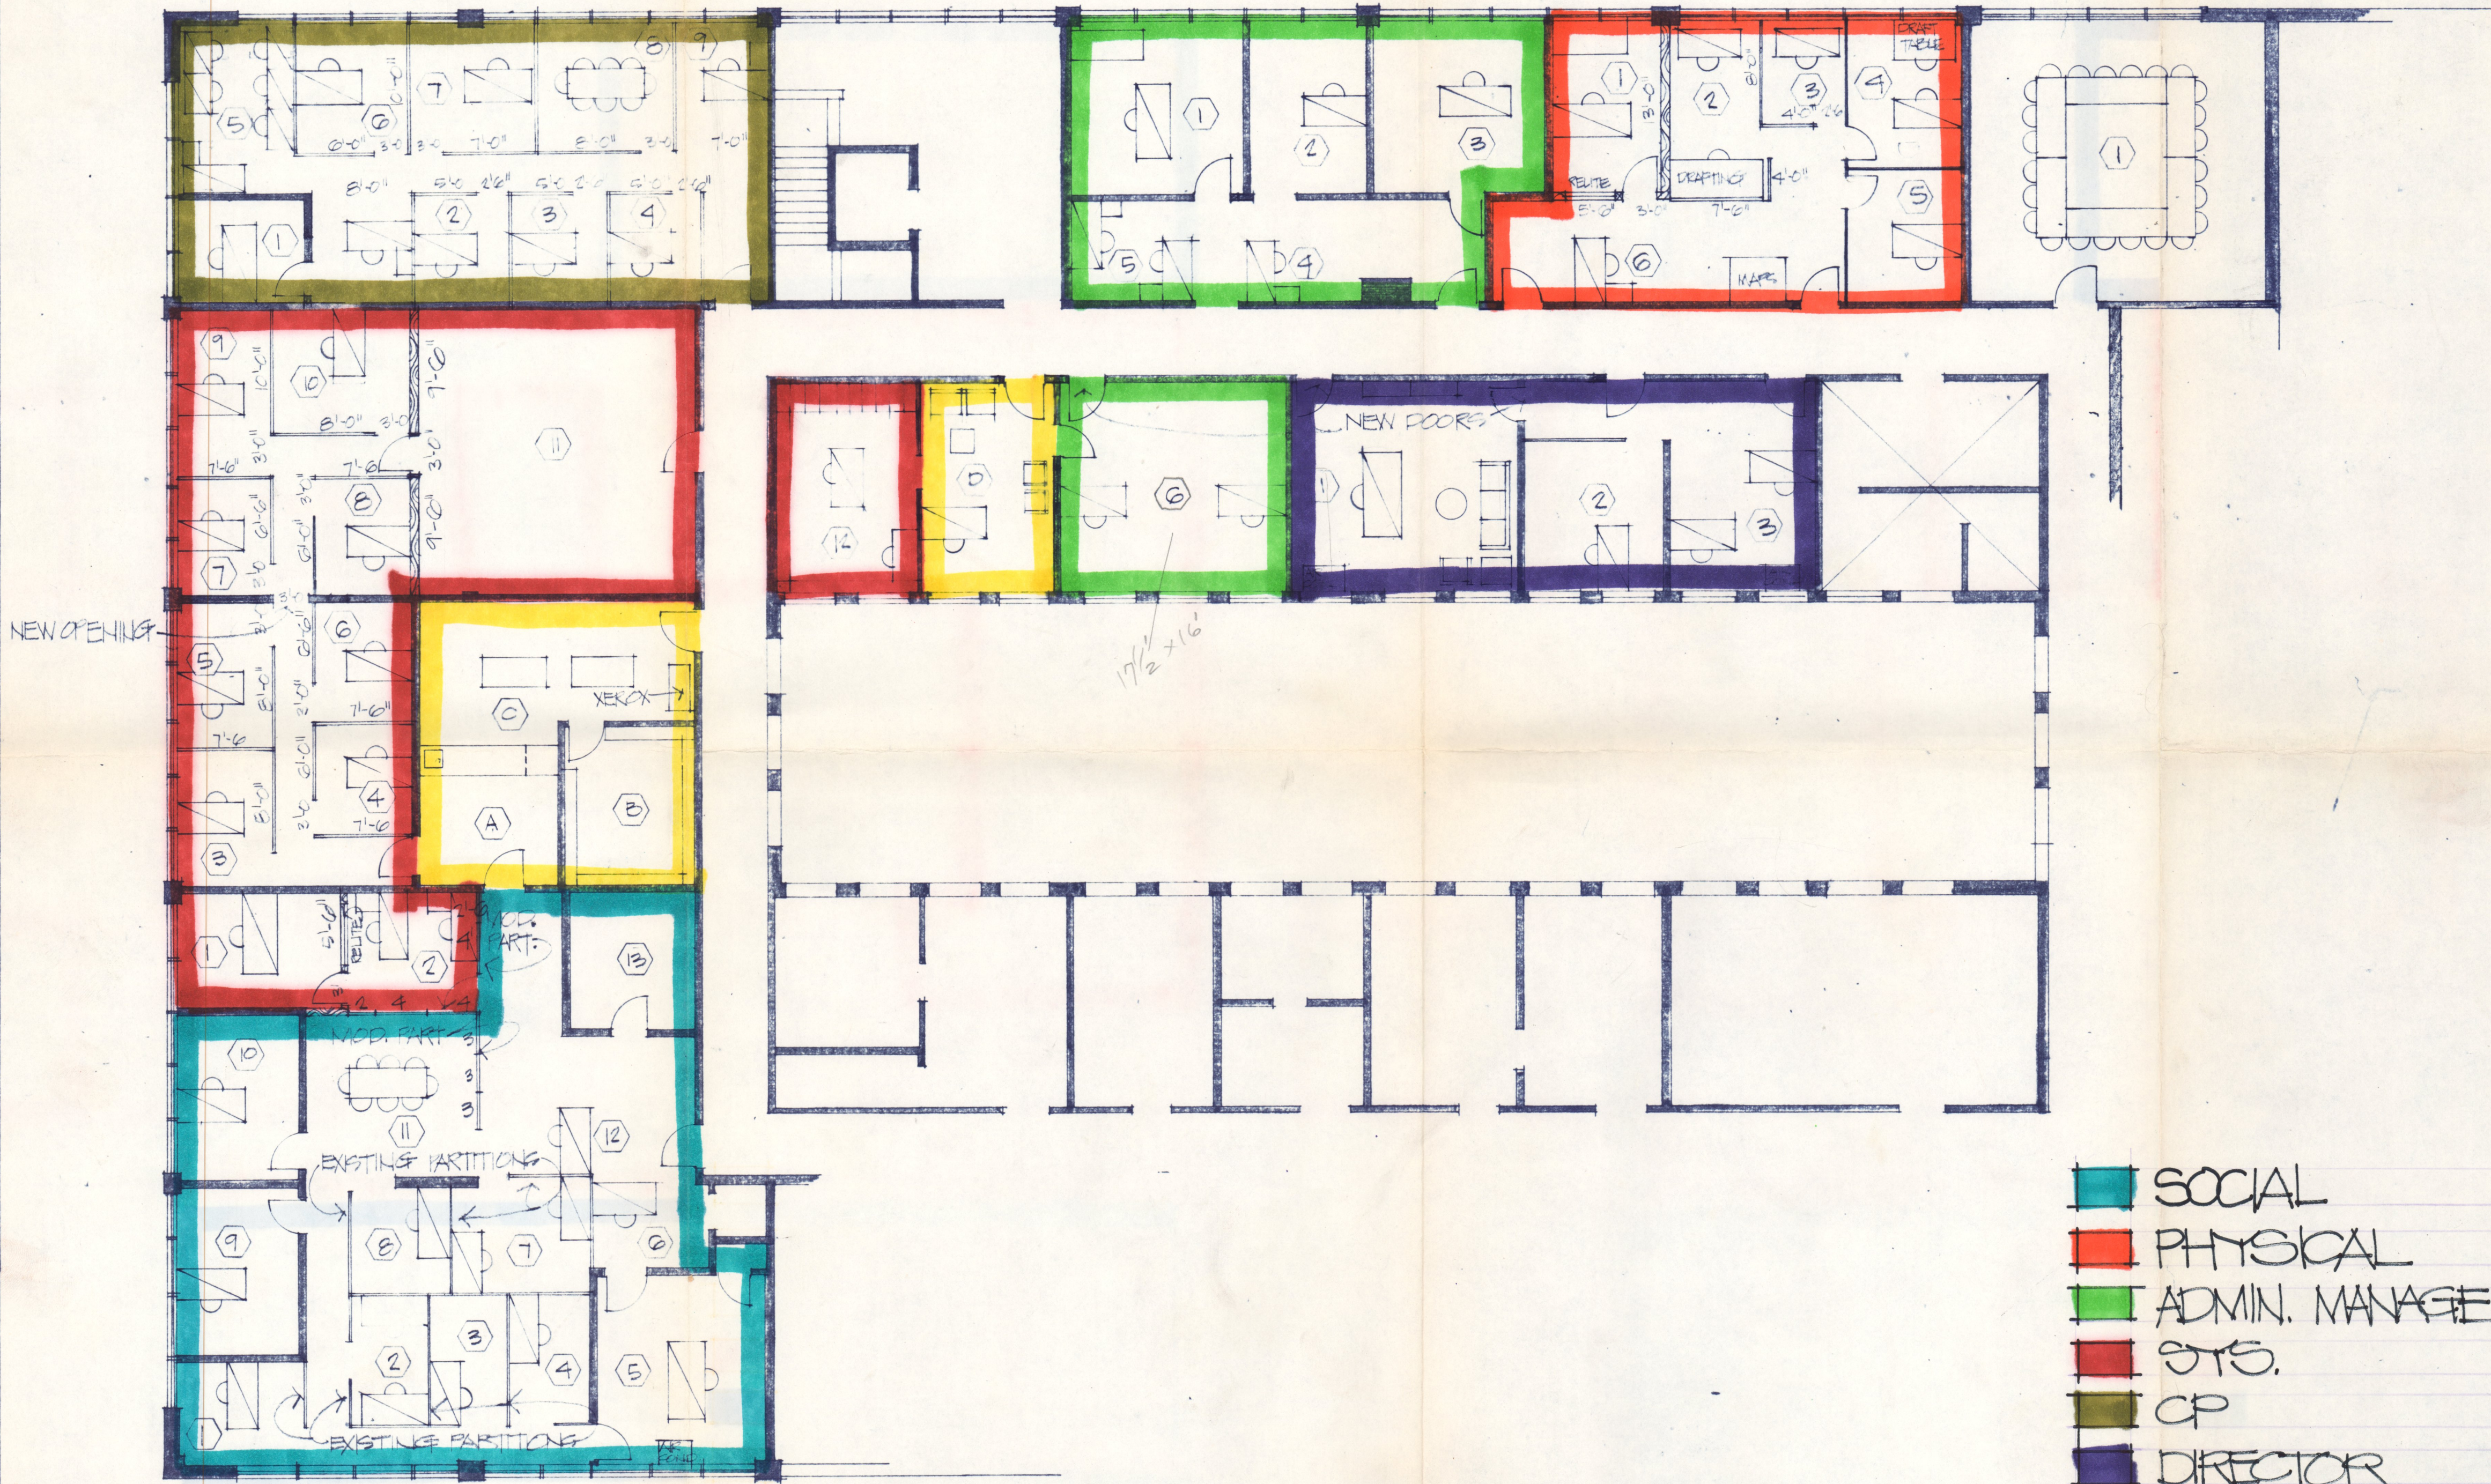

- SOCIAL
- PHYSICAL
- ADMIN. MANAGE.
- SYS.
- CP
- DIRECTOR
- MISC. SERVICES

FILMED AR - 1975

OFFICE LAYOUT

10-15-70

PARTITION PLAN

FULL HEIGHT - STUD WALL
 EXISTING PARTITIONS
 NEW PARTITIONS
 ROOM #

drawn by P.D.F. 1/8"=1'-0"

portland model cities

CITY DEMONSTRATION AGENCY
 5329 N.E. UNION AVENUE
 PORTLAND, OREGON 97211
 288-6923