



East end of present building

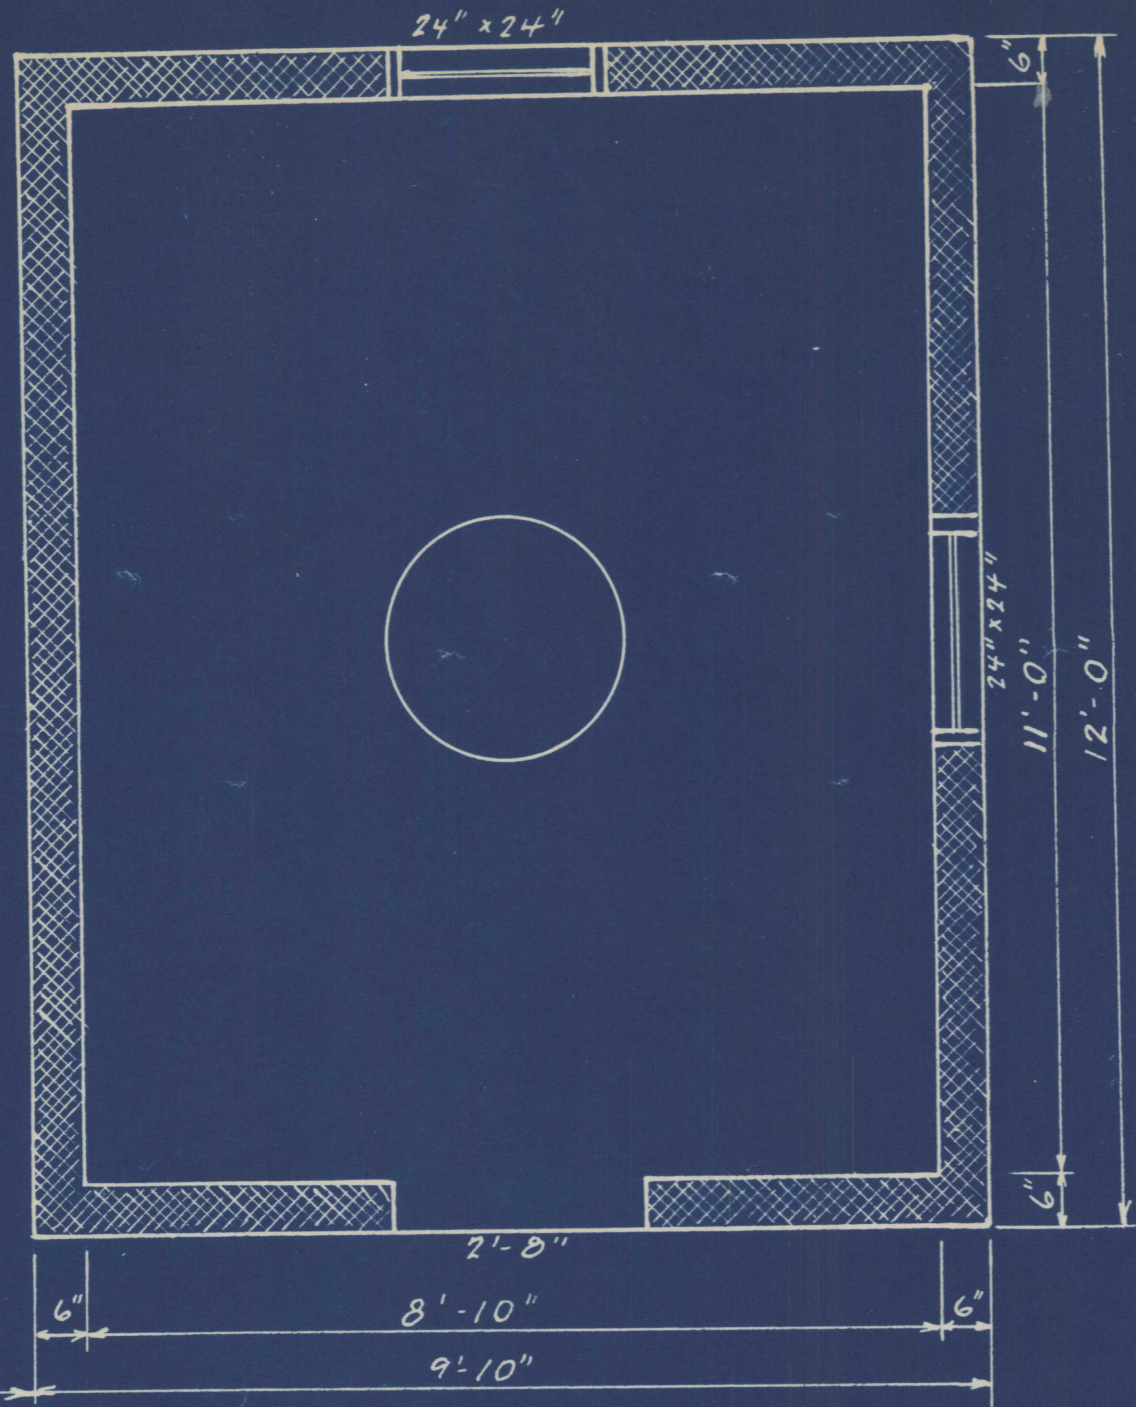

PLAN

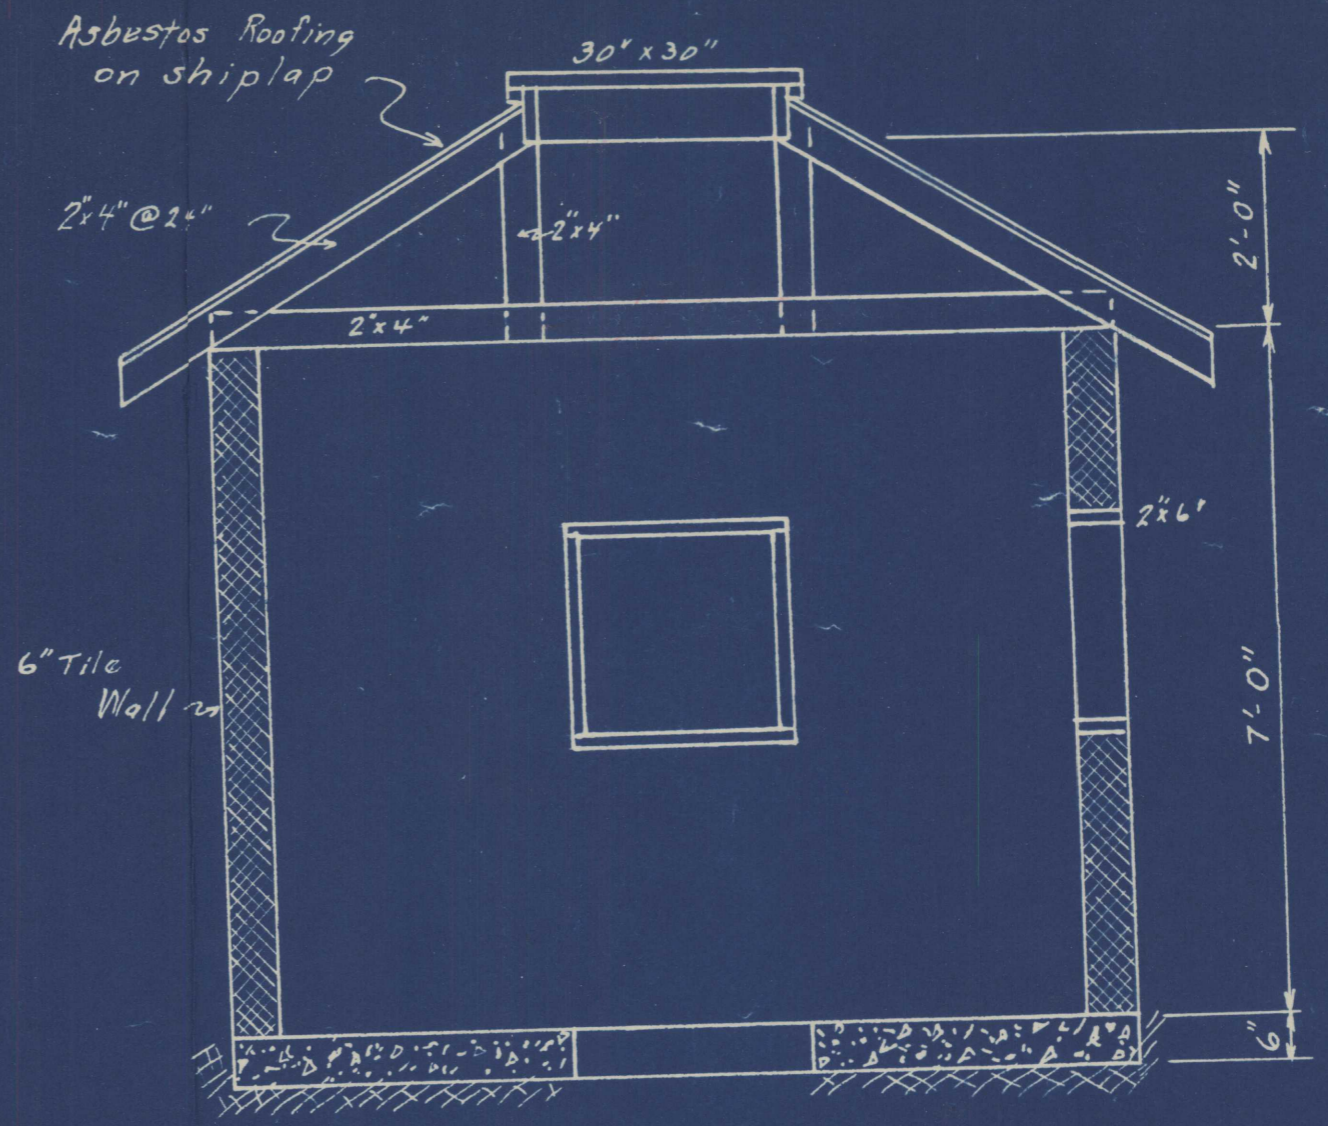

SECTION

PUMP HOUSE
 To Be Erected at Plant of
 LIBBY McNeill & LIBBY
 700 East 22nd St. Portland, Ore
 3/5/30