

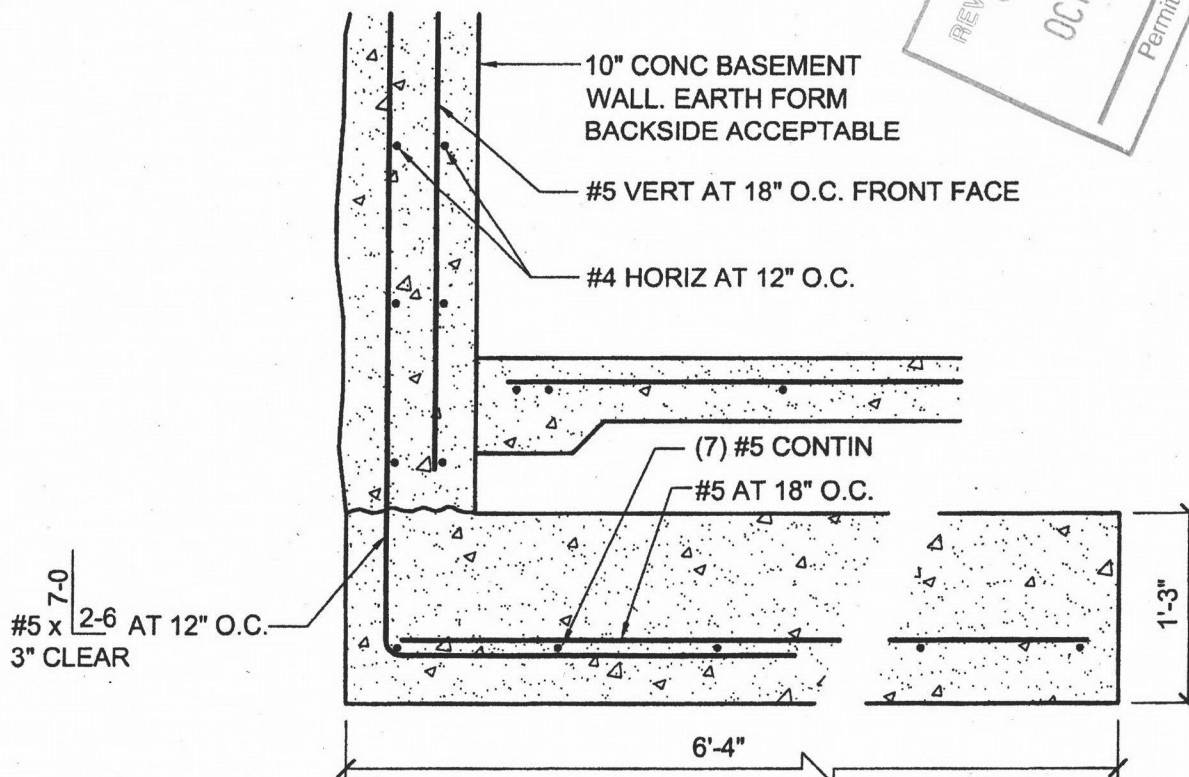
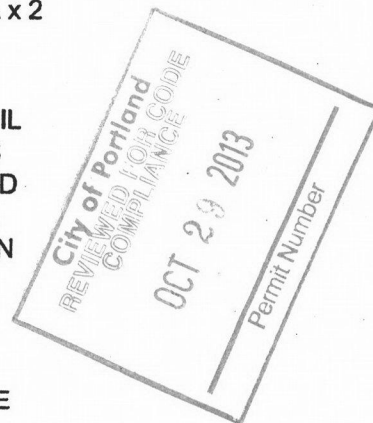


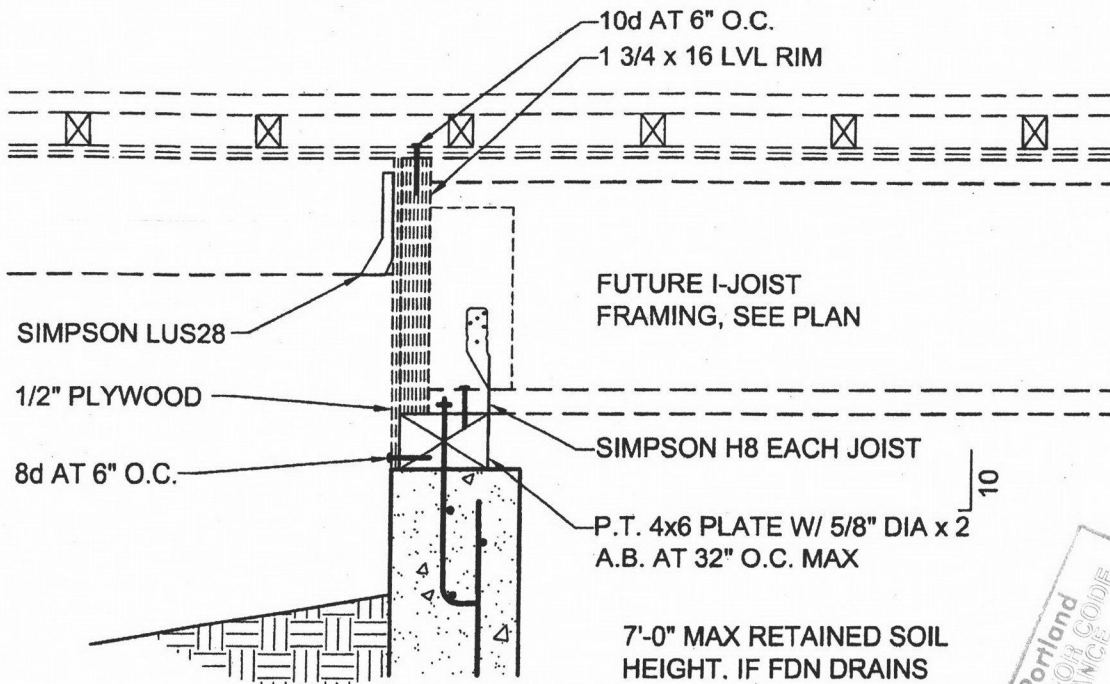

DETAIL: ALTERNATE CANTILEVERED WALL
SCALE: 1"=1'-0"

Job Name:	HENRY GARAGE / DECK ADDITION	Date:	10/02/13
Job No.:	13098	Drawn:	GGM
Client:	TRAVIS HENRY	Sheet:	

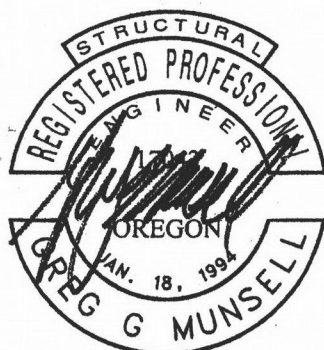





RENEWS: 12-31-2014




Structural · Civil Engineers

6443 SW Beaverton-Hillsdale Hwy, suite 210 Portland, OR 97221
 ph:503.203.8111 fx:503.203.8122 www.wdyi.com

SK-2

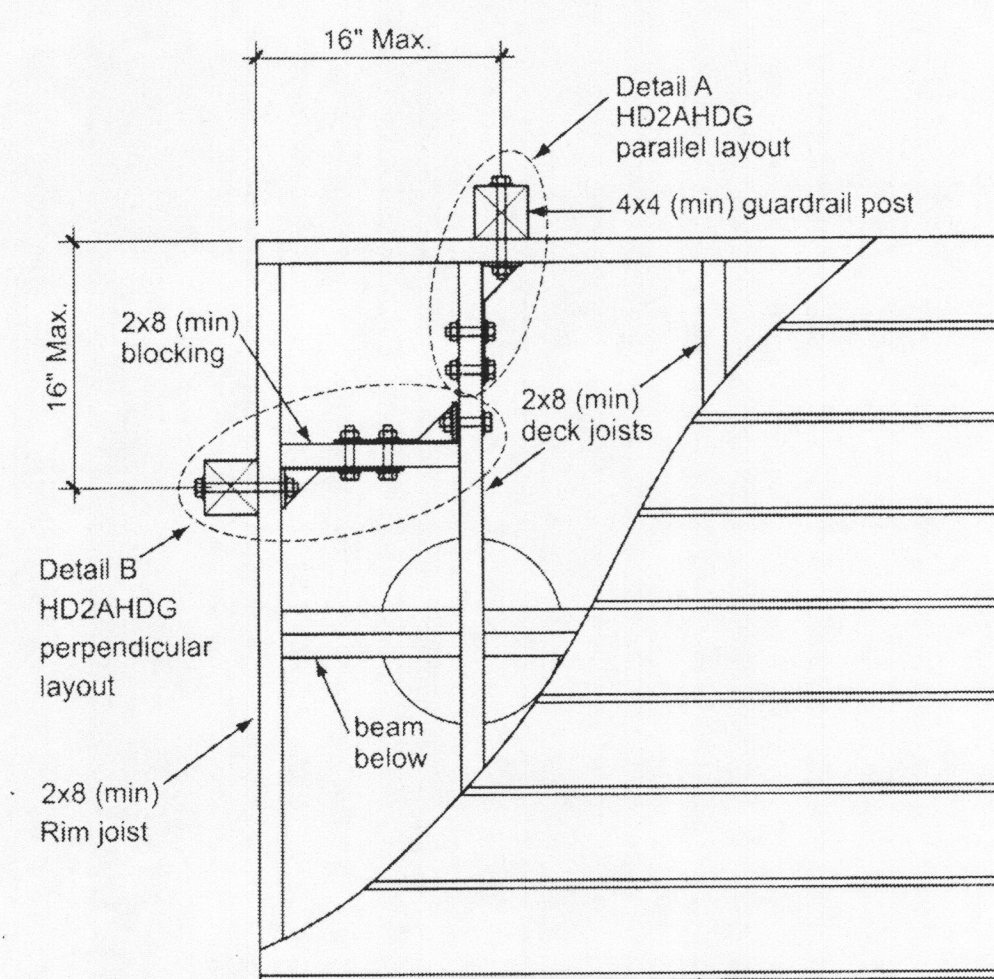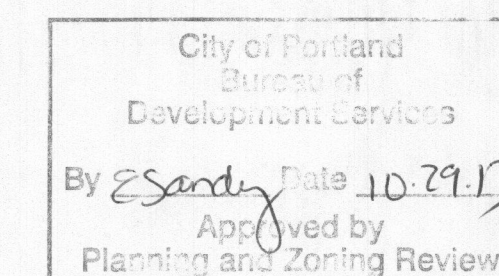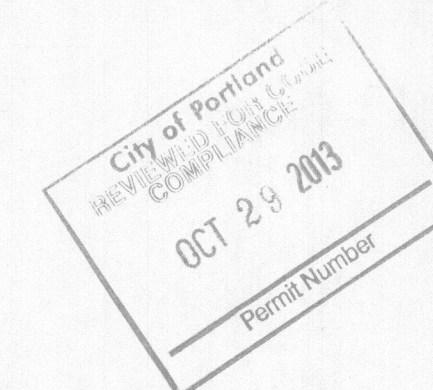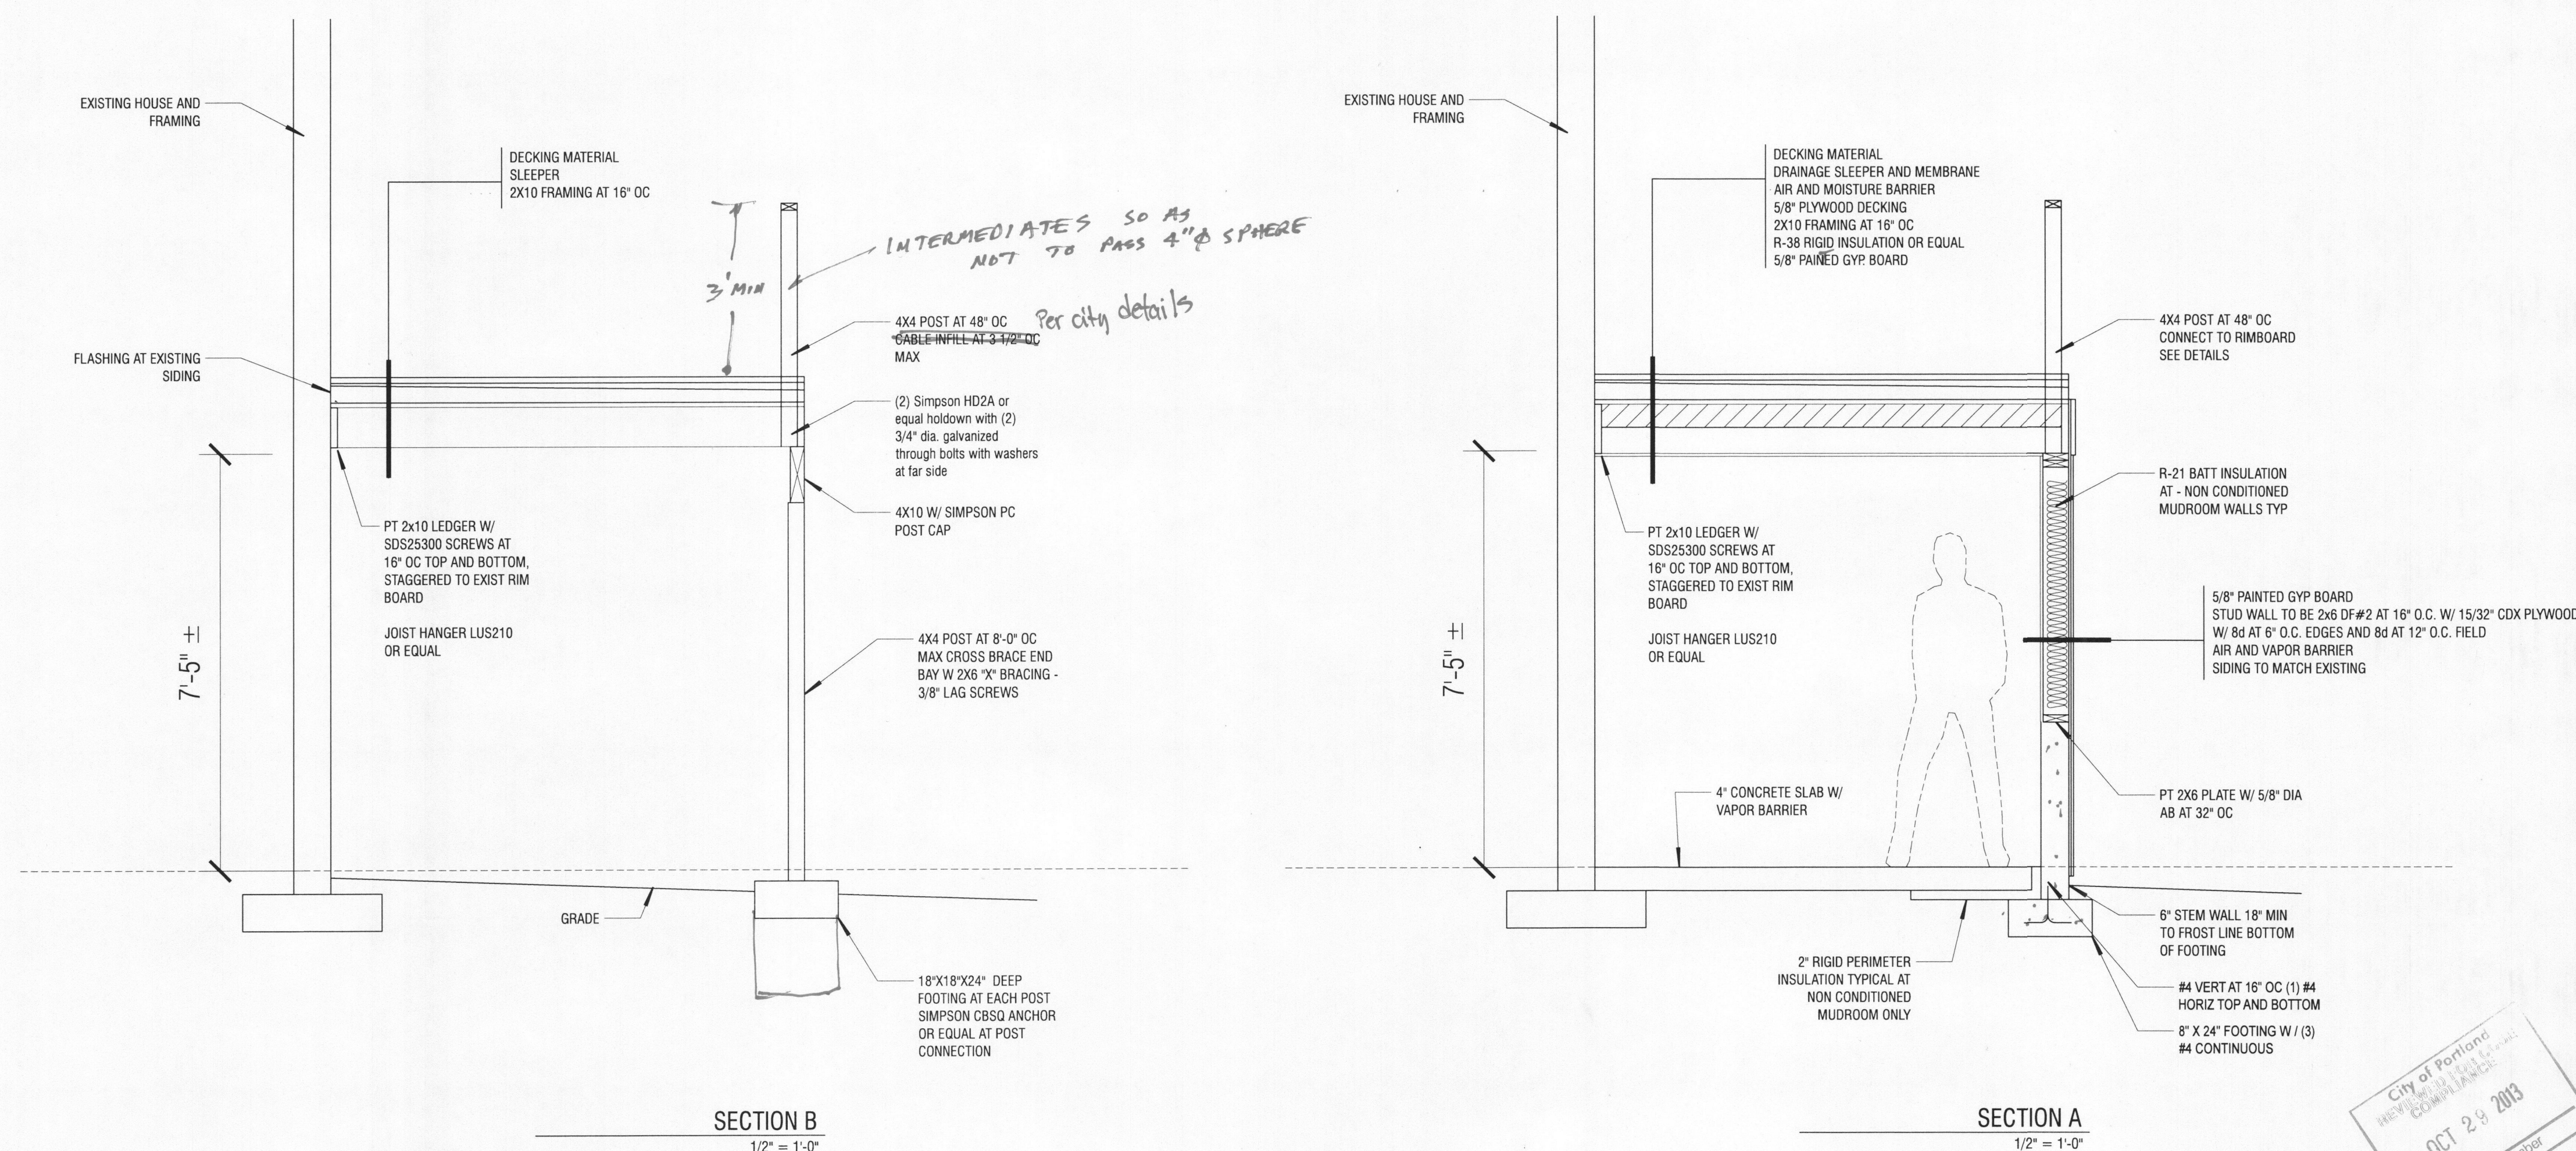


▲ Figure 30: Guardrail attachment option 5 plan view

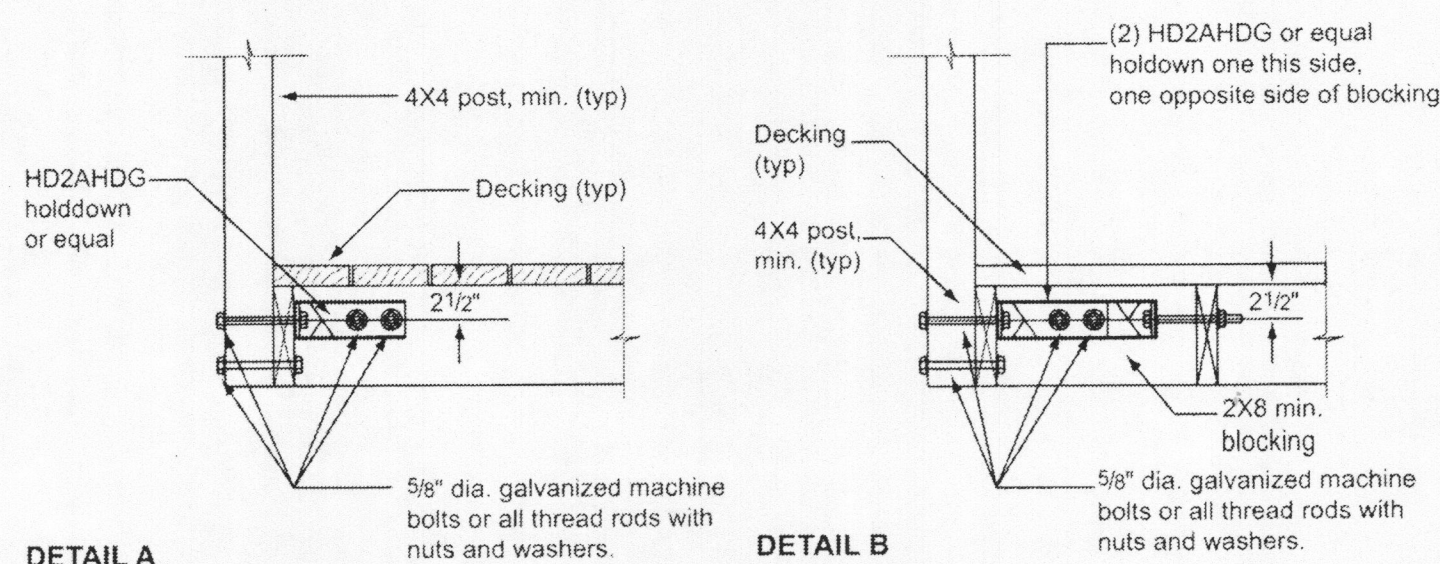


▲ Fig. 31: Guardrail attachment option 5 parallel layout

▲ Fig. 32: Guardrail attachment option 5 perpendicular layout

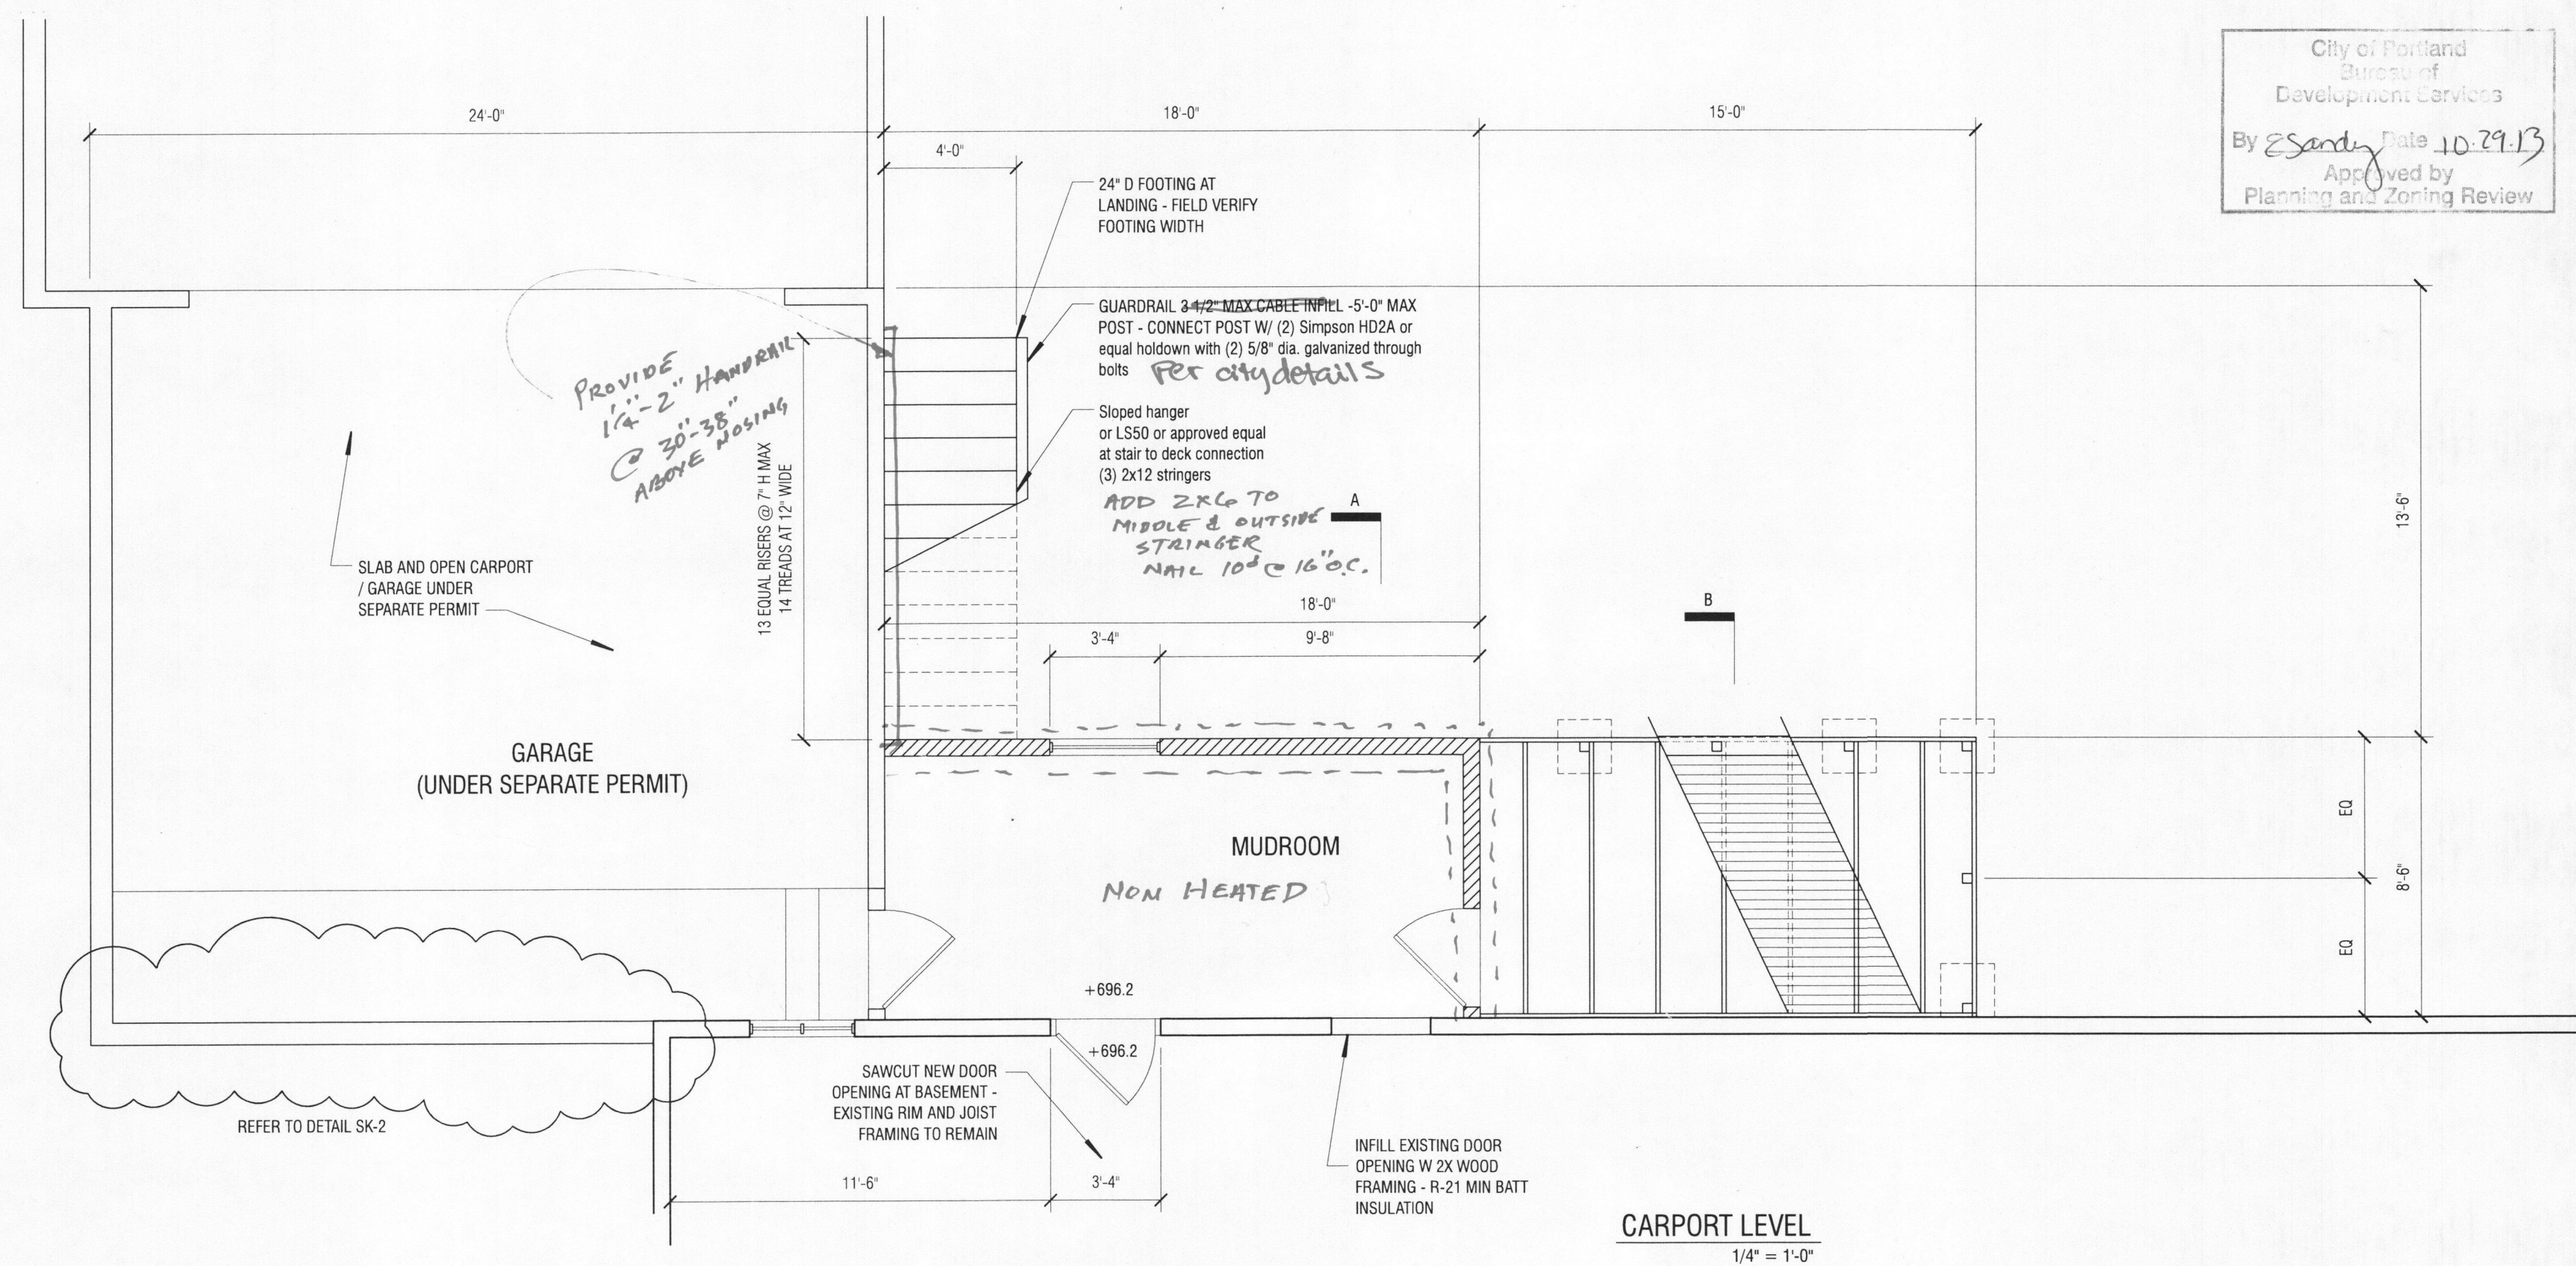



EXISTING FACADE 1,430 SF 15% GLAZING = 215 SF / EXISTING GLAZING 225 SF
EXISTING ELEVATION
1/4" = 1'-0"

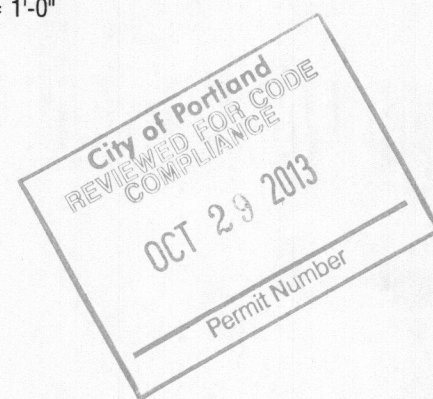

EXISTING FACADE 1,430 SF 15% GLAZING = 215 SF / PROPOSED GLAZING 216 SF
PROPOSED ELEVATION
1/4" = 1'-0"