
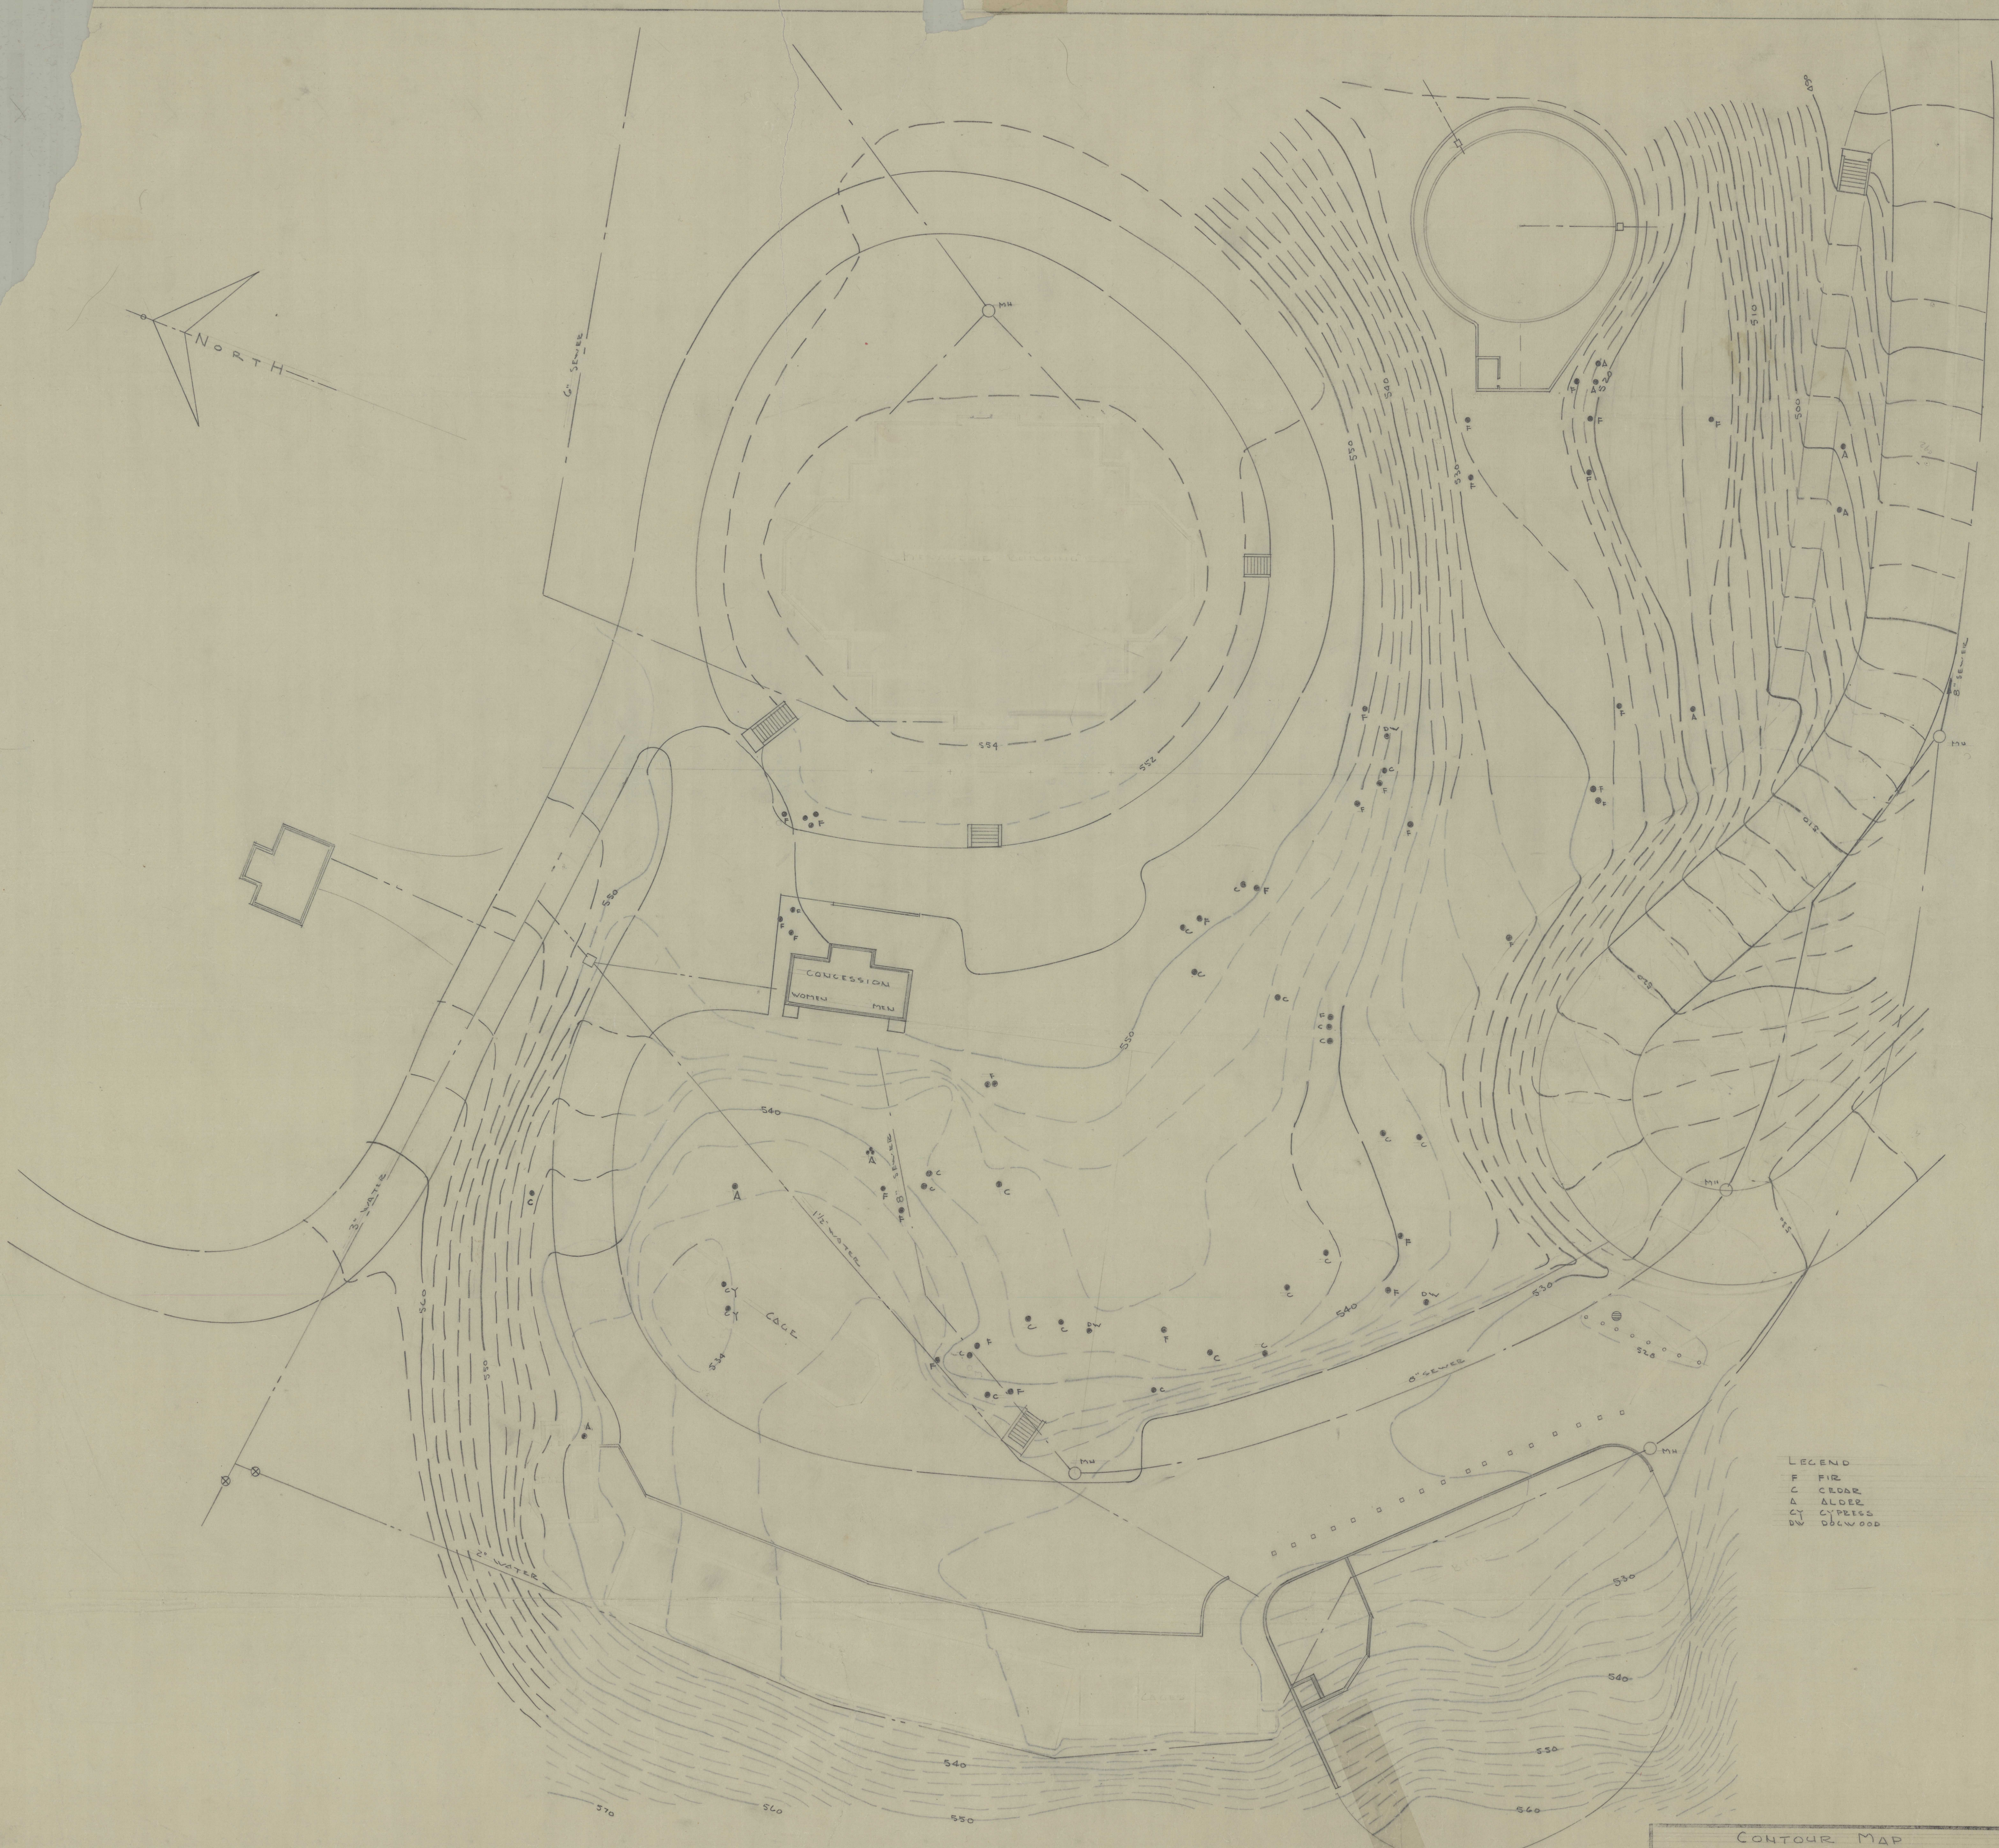


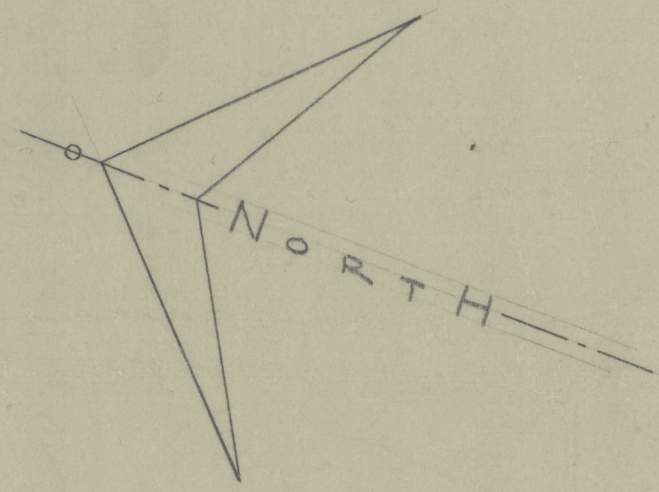

LEGEND
F FIR
C CEDAR
A ALDER
CY CYPRESS
DW DOGWOOD

CONTOUR MAP WASHINGTON PARK			
BUREAU OF PARKS AND PUBLIC RECREATION PORTLAND, OREGON			
ORMOND R. BEAN HARRY B. BUCKLEY	COMMISSIONER SUPT. OF PARKS		
DATE: Apr 6-28	DESIGNED BY: ROBERT B. HALL	AREA NO.	1
SCALE: 1"=20'	APPROVED BY:		